




PLAN SHOWING THE PROPOSED CONSTRUCTION OF RESIDENTIAL BUILDING A/2678/95
AT P.NO. 65, BETHEL NAGAR (GRIJA NAGAR) IN S.NO:72/2, ERNAVOOR VILLAGE,
THIRUVOTTIYUR MUNICIPAL LIMIT, MADRAS - 57.

SCALE = 1:100

OWNER: K. VELLAIYAN.

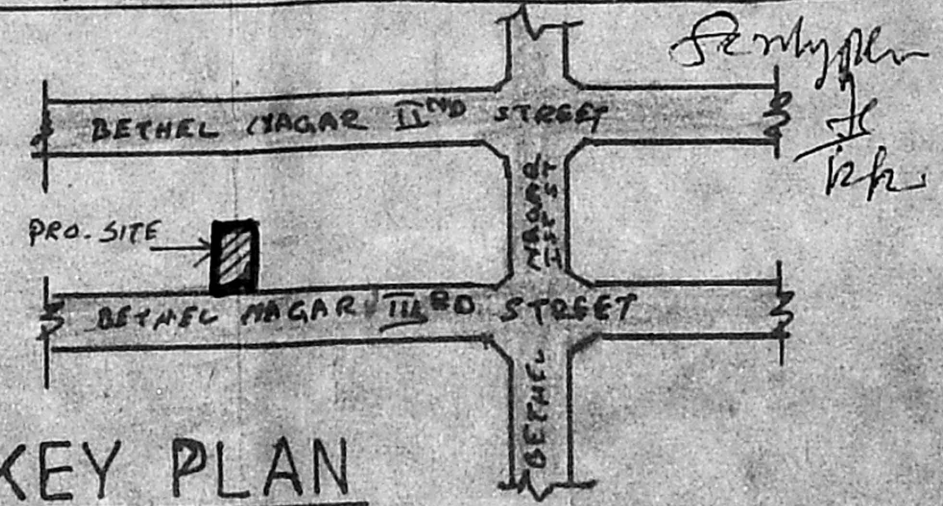

KEY PLAN
(NOT TO SCALE)

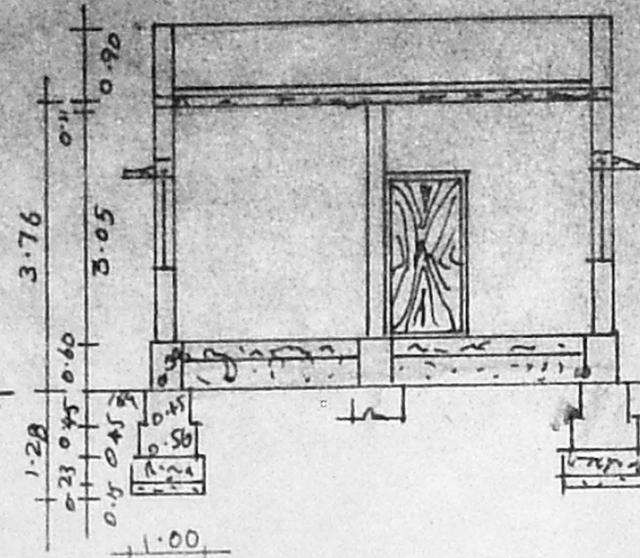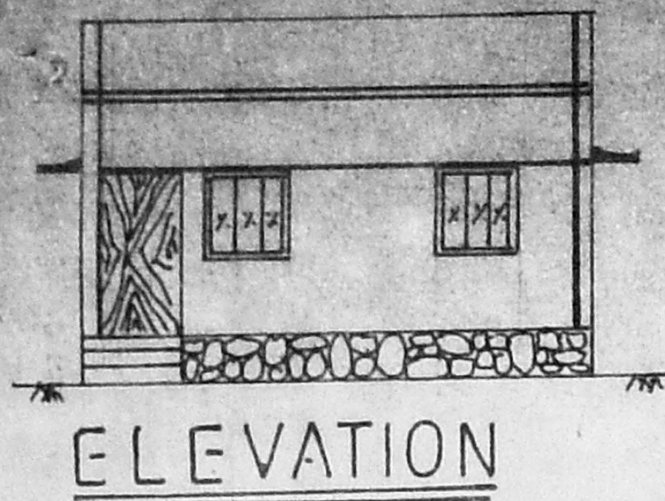

PARAPET WALL 0.23 TH
 WEATHERING COURSE
 ROOFING WITH R.C.C. 1:2:4 FOR 0.11 TH

B.W. IN C.M 1:5
 PLASTERING IN C.M 1:5
 FLOOR FINISHING IN MOSAIC TILES
 FLOORING CONCRETE IN P.C.C. 1:4:8
 SAND FILLING

FOOTINGS IN B.W.
 FOUNDATION CONCRETE IN P.C.C. 1:4:8
 EARTH FILLING

JOINERY DETAILS

D - DOOR	1.00 X 2.13
D ₁ - DOOR	0.91 X 2.13
D ₂ - DOOR	0.76 X 2.13
W - WINDOW	1.22 X 1.22
W ₁ - WINDOW	1.00 X 1.22
V - VENTILATOR	0.91 X 0.61

SITE AREA	125.31 M ²
PLINTH AREA	50.62 "
PLOT COVERAGE	40%
F.S.I.	0.40

PROPOSAL	
EXISTING ROAD	
SITE BOUNDARY	

NOTE:
 1. ALL MEASUREMENTS ARE IN METRES
 2. WASTE WATER IS USED FOR GARDEN

SECTION ON 'AB'

Planning Permit No. A/20304/190/96

APPROVED

SUBJECT TO THE CONDITIONS IN THIS OFFICE LETTER.

No. A/2678/95 Date 1/6/96

FOR MEMBER SECRETARY
MADRAS METROPOLITAN
DEVELOPMENT AUTHORITY
MADRAS - 600 002-97

PRO-BUILDING

3.15 M TAN

9.15

7.40

13.71

1.52



6.10

9.00 M WIDE ROAD


SOAK PIT 9.14

BORE WELL

SEPTIC TANK

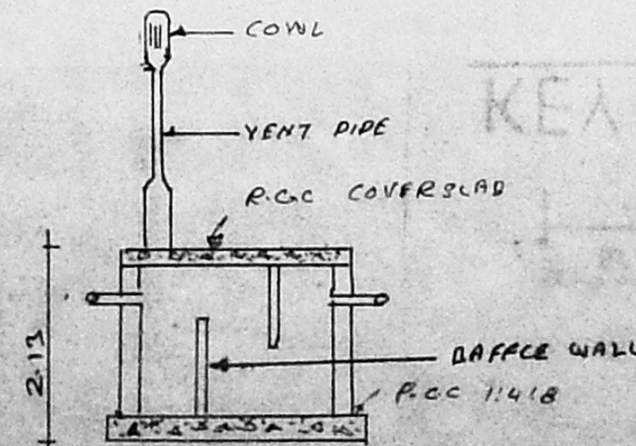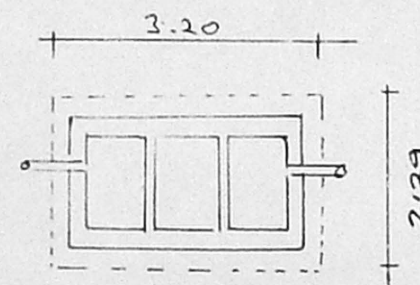

PLAN & SECTION OF SEPTIC TANK

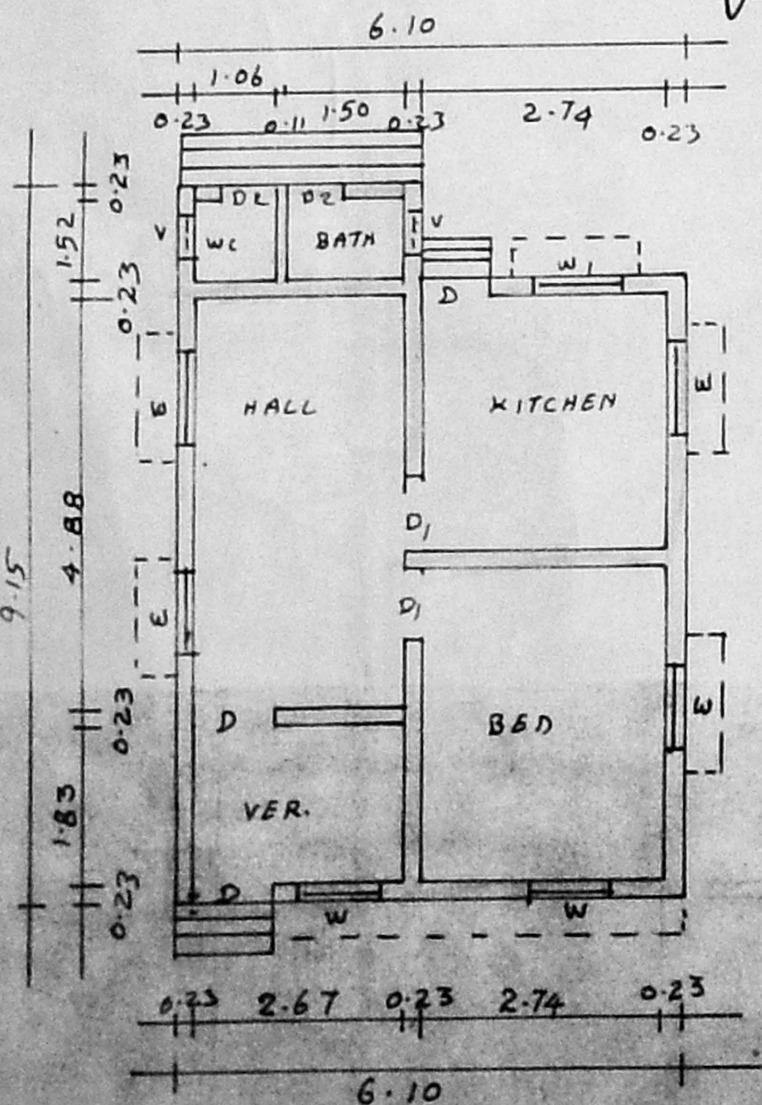

PLAN

SITE PLAN

SCALE 1:200

(Signature)
(K. VELLAIYAN)
 OWNER

(Signature)
S. Murati,
 Licensed Surveyor
 Thiruvottiyur Municipality
 Madhavaram Municipality
 Off. 188, T. H. Rd. M.-19.
 Resid. D.S. Madhavaram Garden, T. St.
 Thiruvottiyur - 600 019