

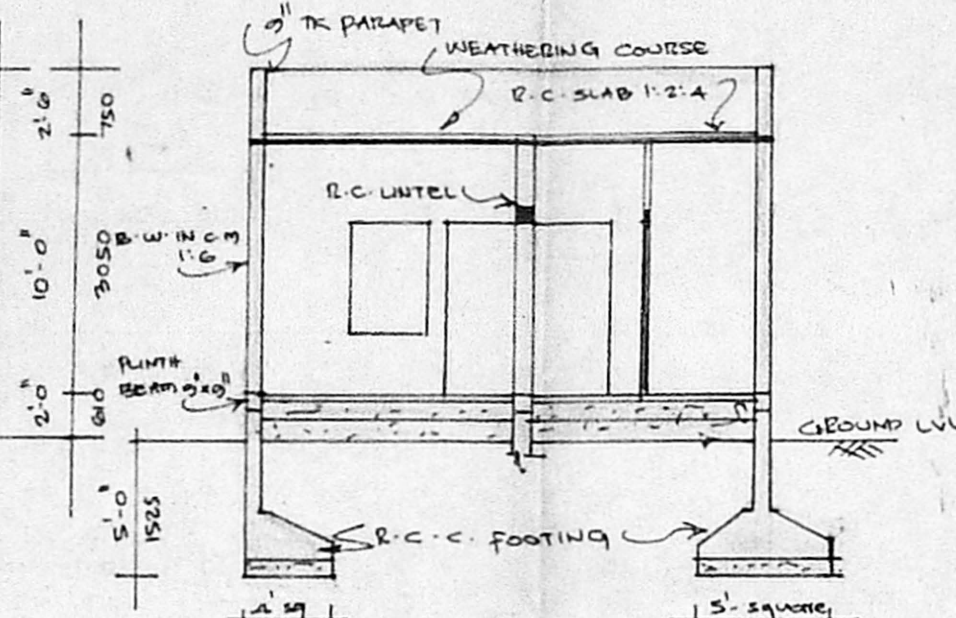



COMPOUND WALL DETAILS

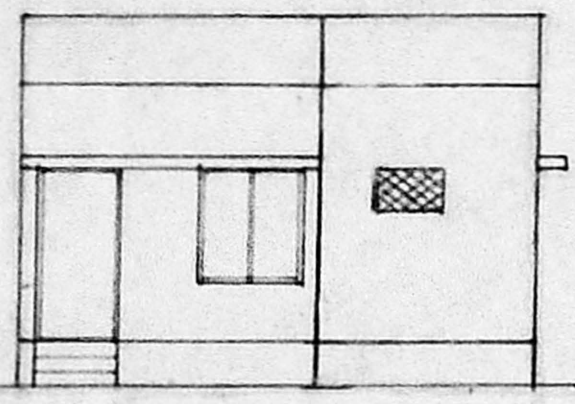

SECTION ON A-A

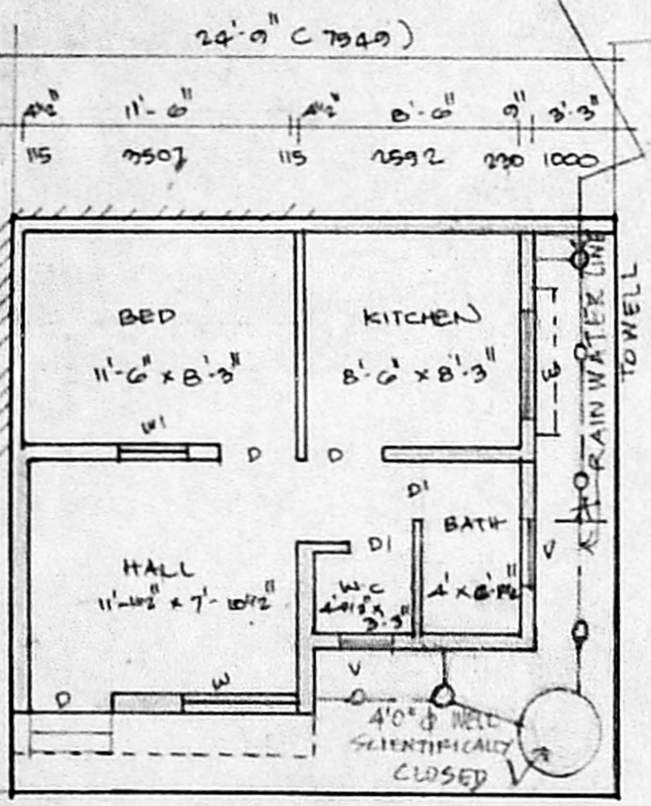

GROUND FLOOR & SITE PLAN

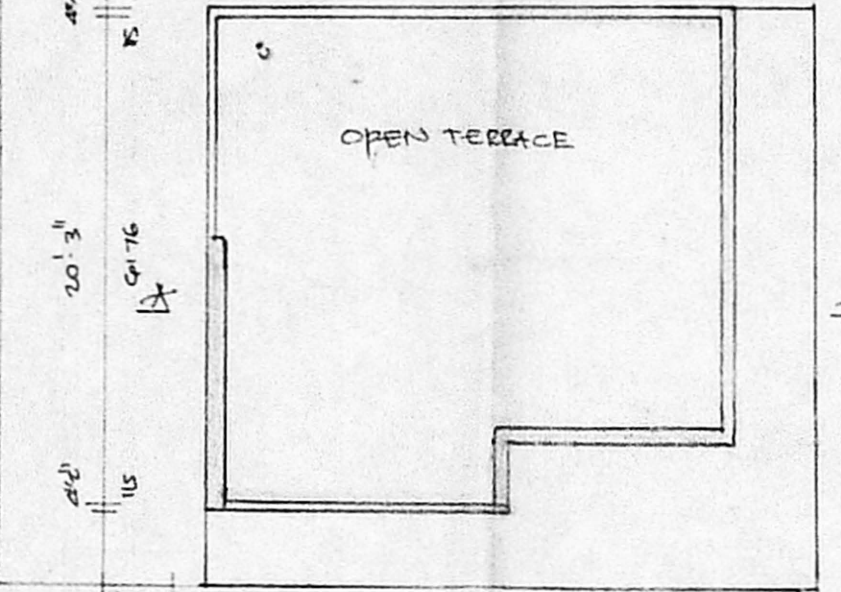

TERRACE FLOOR PLAN

PROPOSED DETAILS


Planning Permit No. A/17746/226/95

APPROVED


SUBJECT TO THE CONDITIONS
THIS OFFICE LETTER.

No. A/12736/95 Date: 4-9-95


FOR MEMBER SECRETARY
MADRAS METROPOLITAN
DEVELOPMENT AUTHORITY
MADRAS - 600 008.

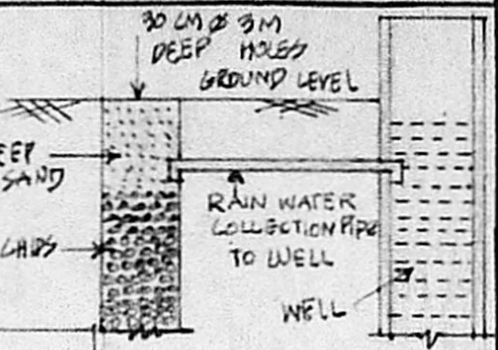

RAIN WATER HARVEST DETAILS (PROPOSED)

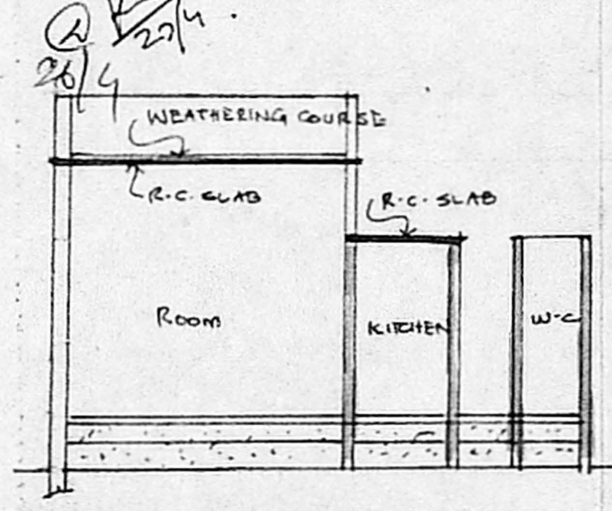

SECTION ON A-A

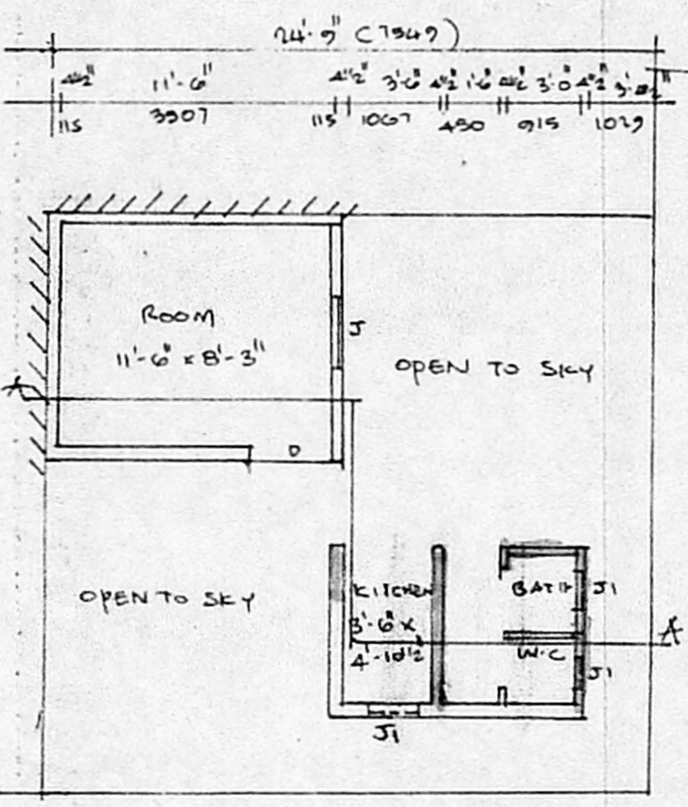

GROUND FLOOR & SITE PLAN

(EXISTING DETAILS)

- Specifications A/12736/95
- COL. FOUNDATION IN M/S GRAB CONC.
 - FE AIS STEEL WITH GRADE BEAMS AND ROOF SLAB WITH BEAMS
 - SUPERSTRUCTURE WORK IN C.M.F. AND LIME PLASTER PARTITION WALLS IN C.M.F.
 - PLASTERING IN C.M.F. IN ALL FACES OF WALLS AND DISTEMPERED
 - MOSAIC TILE FLOORING IN ALL AREAS
 - WEATHERING COURSE IN LIME MORTAR WITH PRESSED CLAY TILES.

JOINERY DETAILS

TYPE	DESCRIPTION	SIZE
D	D - F.W. PUSH DOOR	3'-0" x 7'-0"
DI	DI - DO -	2'-0" x 7'-0"
W	W - T.W. GLAZED WINDOW	4'-0" x 4'-6"
WI	WI - DO -	3'-0" x 4'-6"
V	V - DO - VENTILATOR	3'-0" x 2'-0"

LEGEND

PROPOSED	[Symbol]
EXISTING	[Symbol]
DEMOLITION	[Symbol]
ROAD	[Symbol]
PLOT BOUNDARY	[Symbol]

AREA STATEMENT

AREA STATEMENT	SQ. FT.	SQ. MT.
PLOT EXTENT	0528	49
ALLOWABLE F.S.I	0307	35.95
ACHIEVED F.S.I	75%	73.30%
ALLOWABLE GROUND COVERAGE	75%	
ACHIEVED GROUND COVERAGE	73.30%	

GROUND FLOOR AREA

GROUND FLOOR AREA	SQ. FT.	SQ. MT.
EXISTING	0141	13.10
PROPOSED	0269	25
TOTAL	0410	38.10

(V. RAGAVAN)
(SURVEYOR - T.N.H.B.)

V. Srinivas
(OWNER)

SCALE - 1" = 3'-0" (1:100)

PLAN SHOWING THE
MODIFICATION AND ADDITIONAL
CONSTRUCTION IN THE EXISTING
CLUSTER HOUSE IN S.NO. 715/PART
OF PERAMBUR VILLAGE MADRAS
DISTRICT, IN PLOT NO. 20 OF
M.K.B. NAGAR SCHEME OF
T.N.H.B.

V. EZHILARASAN, D.C.E., D.C.Tech.,
Licensed Surveyor
Corporation of Madras, Ambattur Municipality
Shop No. 21, TNMB Shopping Complex,
THIRUMANGALAM,
ANNA NAGAR WEST EXTENSION,
MADRAS - 600 101,
LICENSED SURVEYOR