
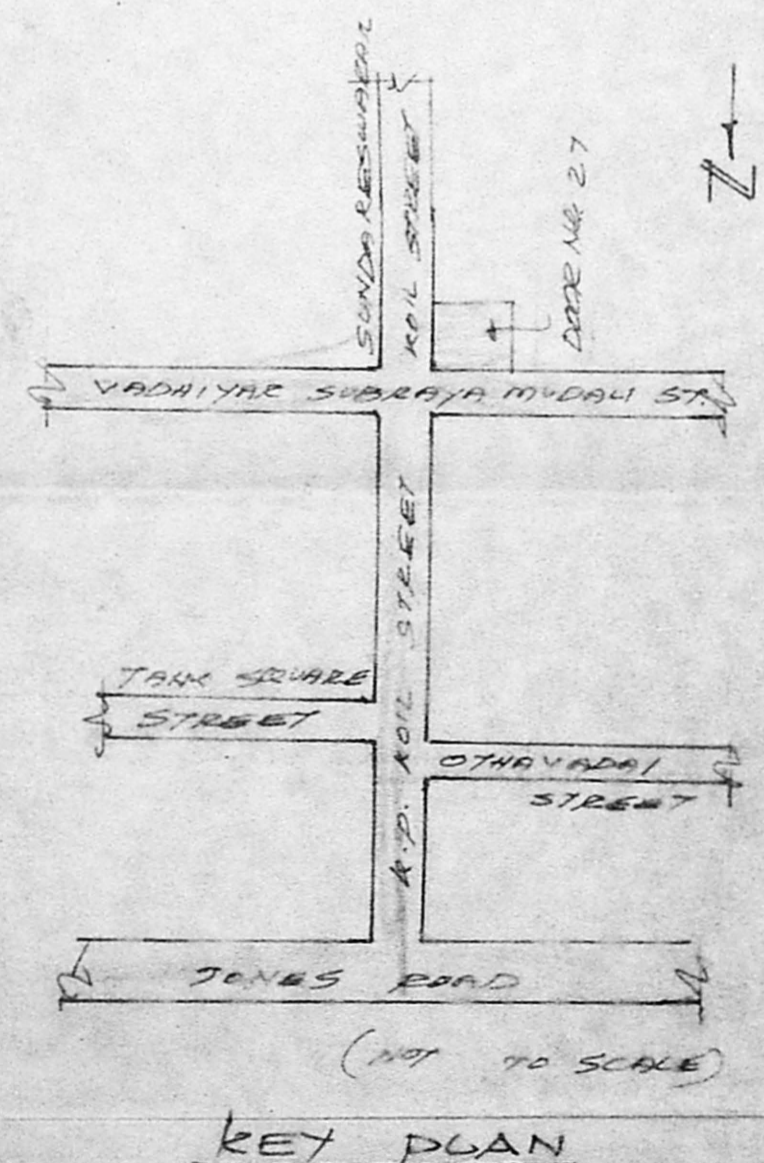
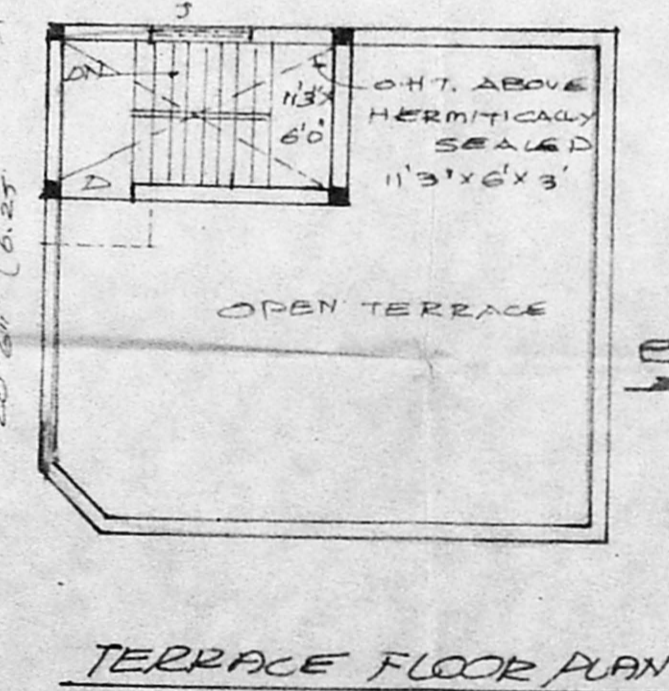
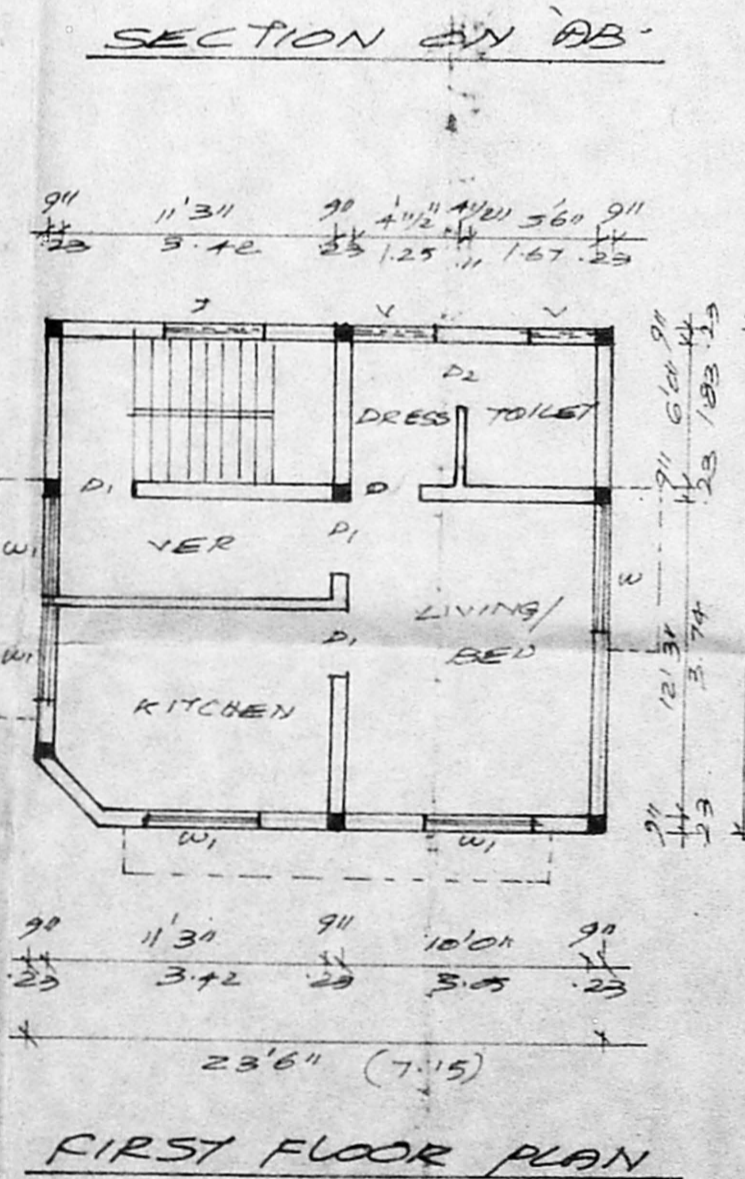
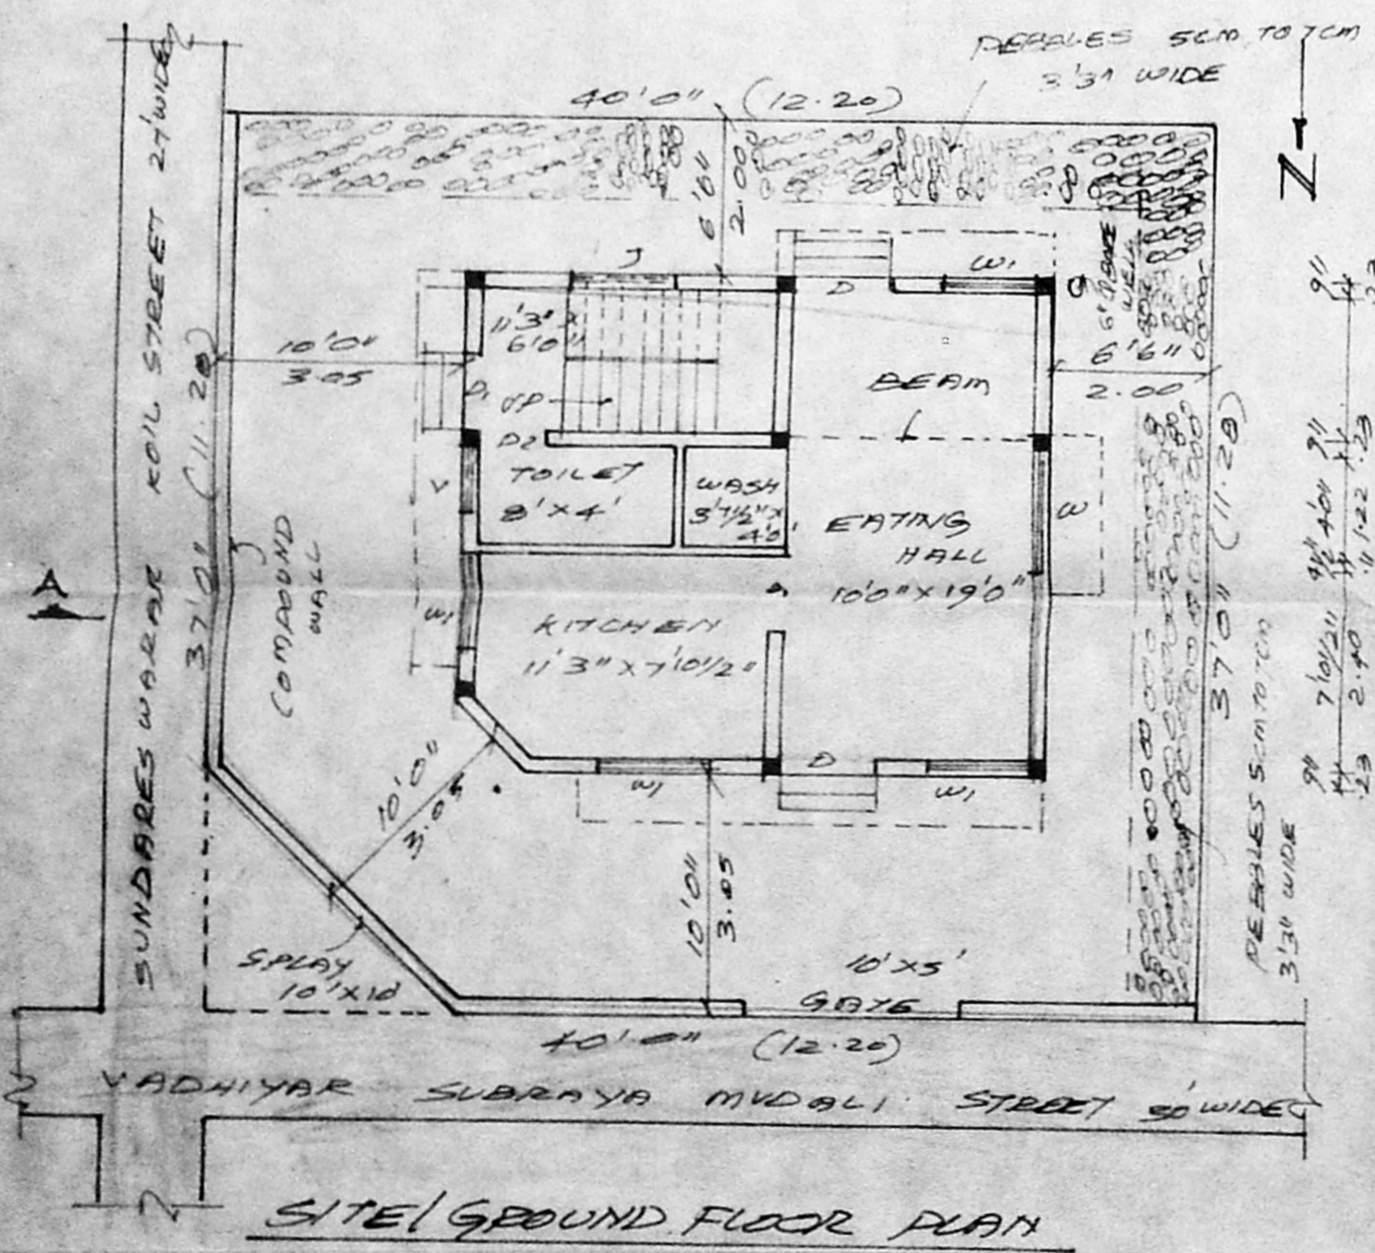
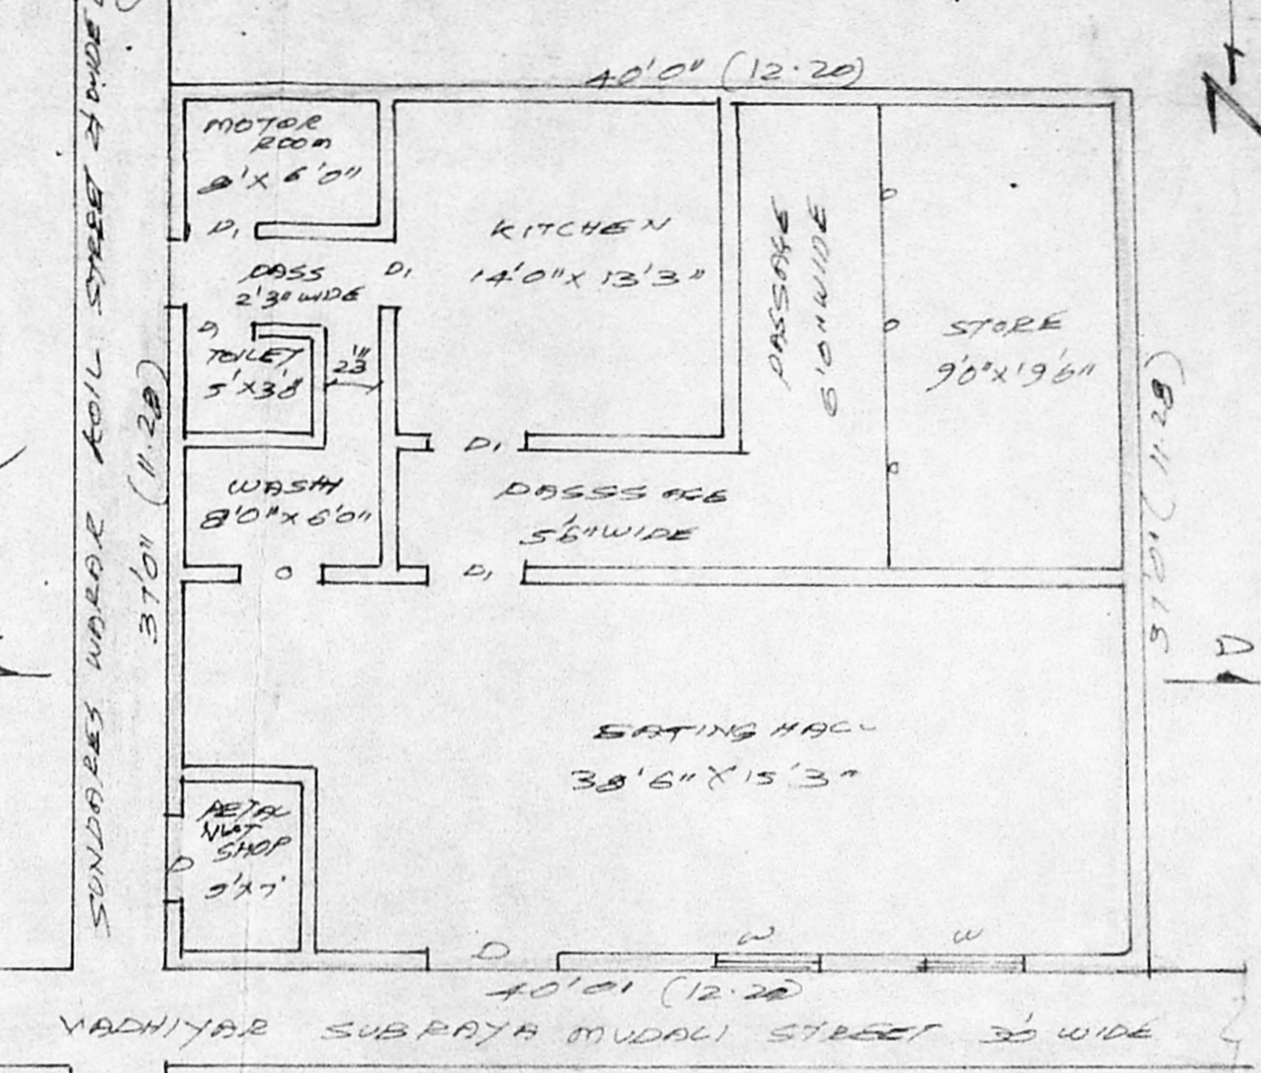
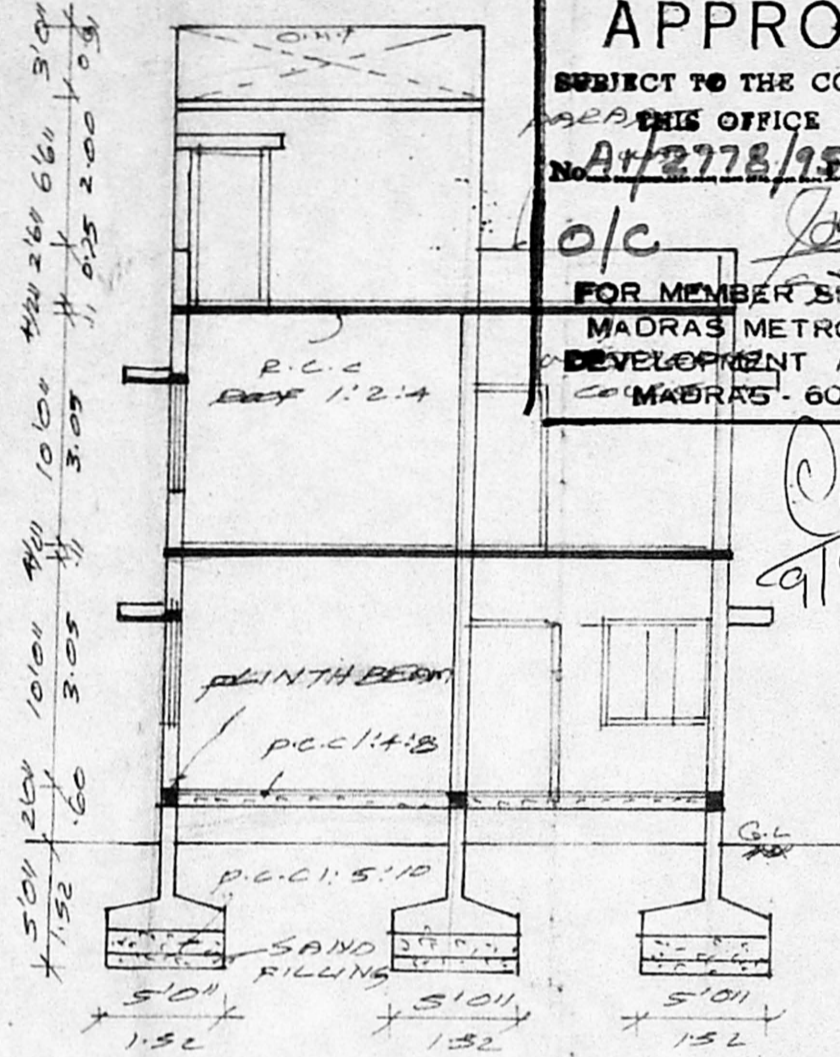
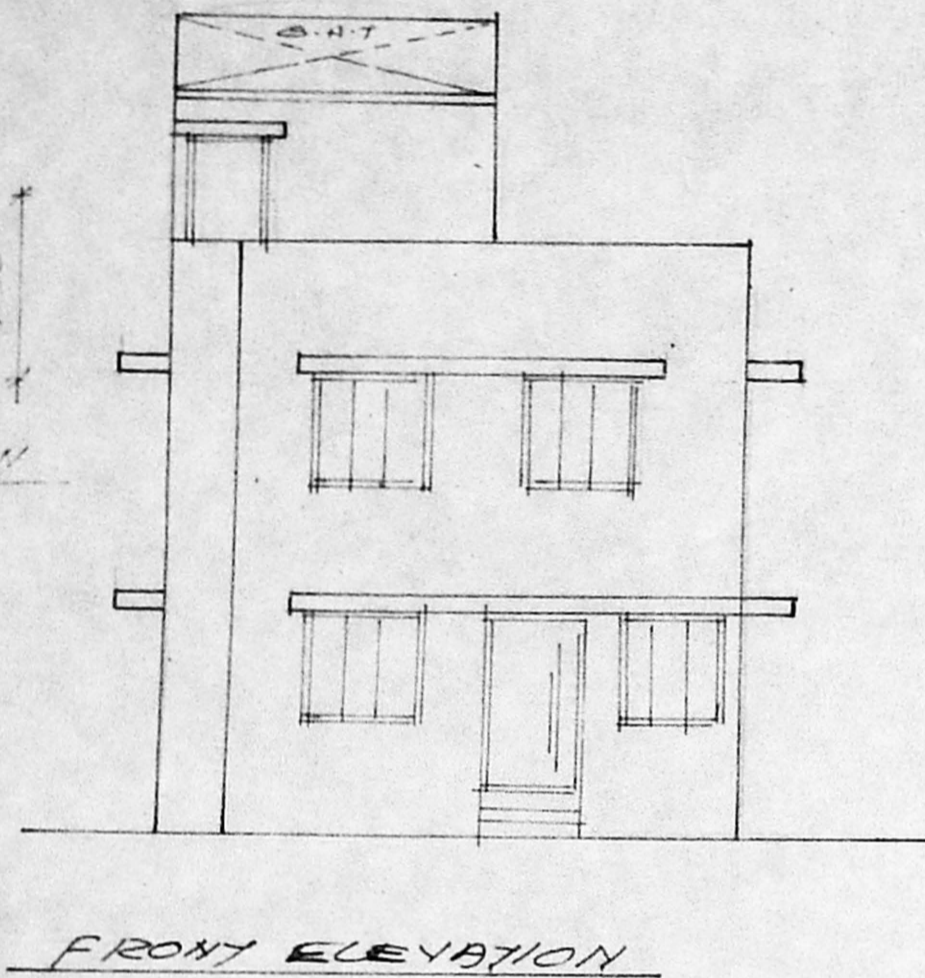


PLAN SHOWING THE DEMOLITION OF EXISTING BUILDING AND PROPOSED NEW CONSTRUCTION OF EATING HALL & RESIDENTIAL BUILDING AT DOOR NO. 27 OF VADHIYAR SUBRAYA MUDALI STREET BEARINGS T.S. NO. 61, BK. NO. 27 OF SAIDAPET REVENUE VILLAGE MADRAS - 15 IN CORP. DN. NO. 135

(SCALE 1:100)
A/17778/258/25

Planning Permit No. 5/95
APPROVED
SUBJECT TO THE CONDITIONS IN THIS OFFICE LETTER.
No. A/2778/95 Date 5/95
O/C [Signature]
FOR MEMBER SECRETARY
MADRAS METROPOLITAN
DEVELOPMENT AUTHORITY
MADRAS - 600 008.

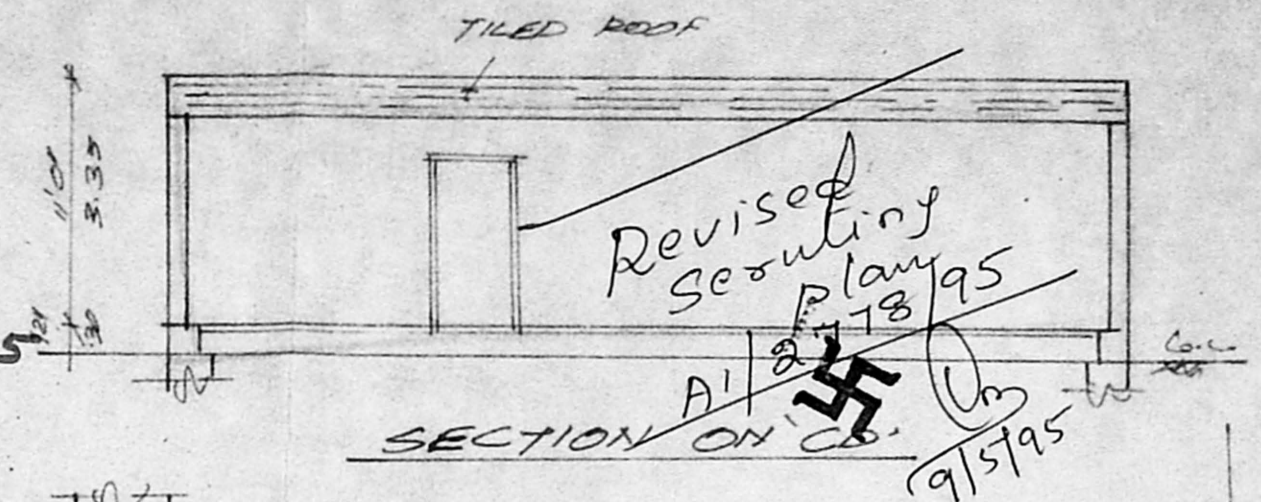

SCHEDULE OF JOINERIES:

D DOOR	3'3" x 7'0"
D DOOR	5'0" x 7'0"
D DOOR	2'6" x 7'0"
W WINDOW	5'0" x 4'6"
V VENTILATOR	3'0" x 2'0"
J JALUY	4'0" x 4'6"

AREA STATEMENT:

PLAT EXTENT	1480.00	SQ FT
GROUND FLOOR	481.75	"
FIRST FLOOR	481.75	"
TOTAL BUILT UP AREA	963.50	"
PLAT COVERAGE	32%	
F.S.I	0.64	

COLOUR INDEX:

PROPOSAL	○
ROAD / STREET	○
BOUNDARY / SITE	○
DEMOLITION	○

OWNER:
M. [Signature]

LICENSED SURVEYOR:
[Signature]
CLASS - I NR. 200
REGISTRATION NO. 1000
M. NEELAKANDAN
MADRAS - 600 008