


**PLAN SHOWING THE PROPOSED CONSTRUCTION**  
**OF A RESIDENCE IN SECOND FLOOR IN THE EXISTING BUILDING,**  
**D. No 39/2 S. No 105/2B APPARSAMY KOIL STREET,**  
**TIRUVOTRIYUR MUNICIPALITY MADRAS 19.**


EXISTING BUILDING NPPG IN B.L 14/85 FI.  
 DATE 3-4-88

SCALE 1" = 6'0"


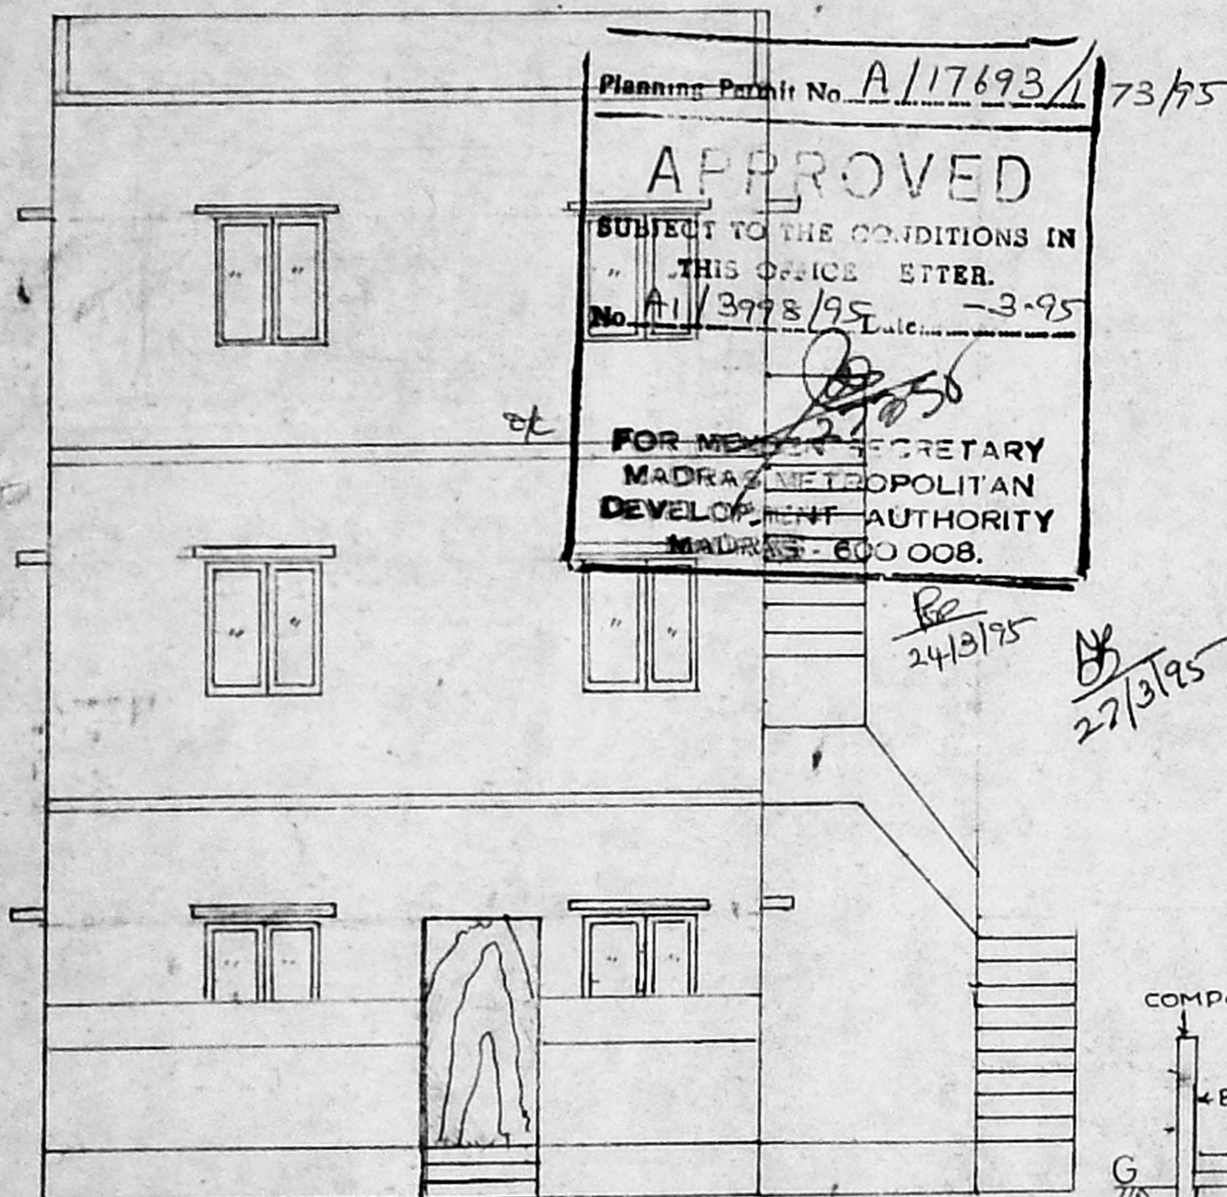


FRONT ELEVATION


Planning Permit No. A/17693/73/95  
**APPROVED**  
 SUBJECT TO THE CONDITIONS IN THIS OFFICE LETTER.  
 No. A/13998/95 Date: 3-9-95  
 FOR MEMORANDUM SECRETARY  
 MADRAS METROPOLITAN  
 DEVELOPMENT AUTHORITY  
 MADRAS - 600 008.

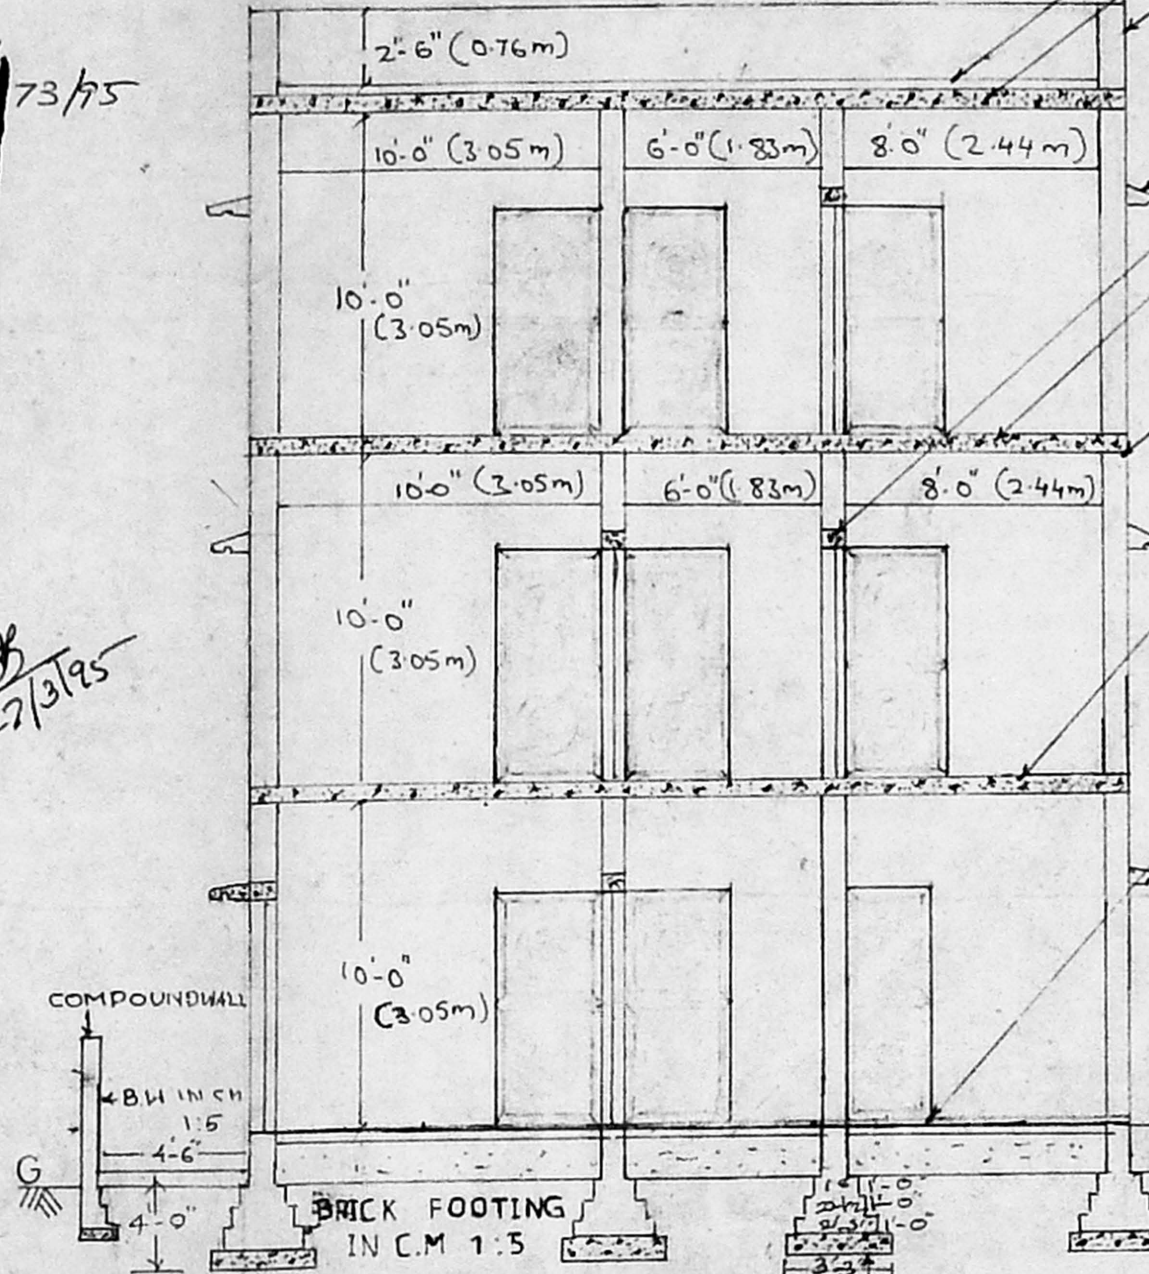


SECTION - ON. A.A.

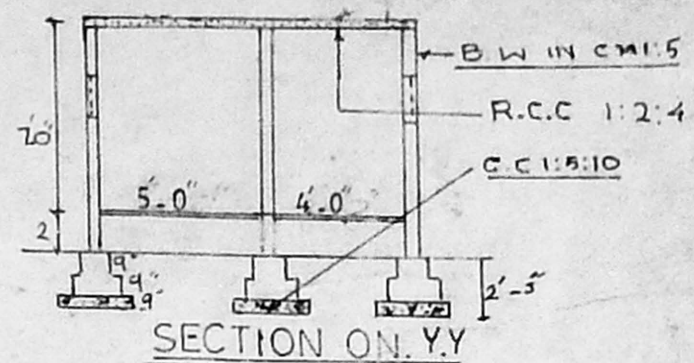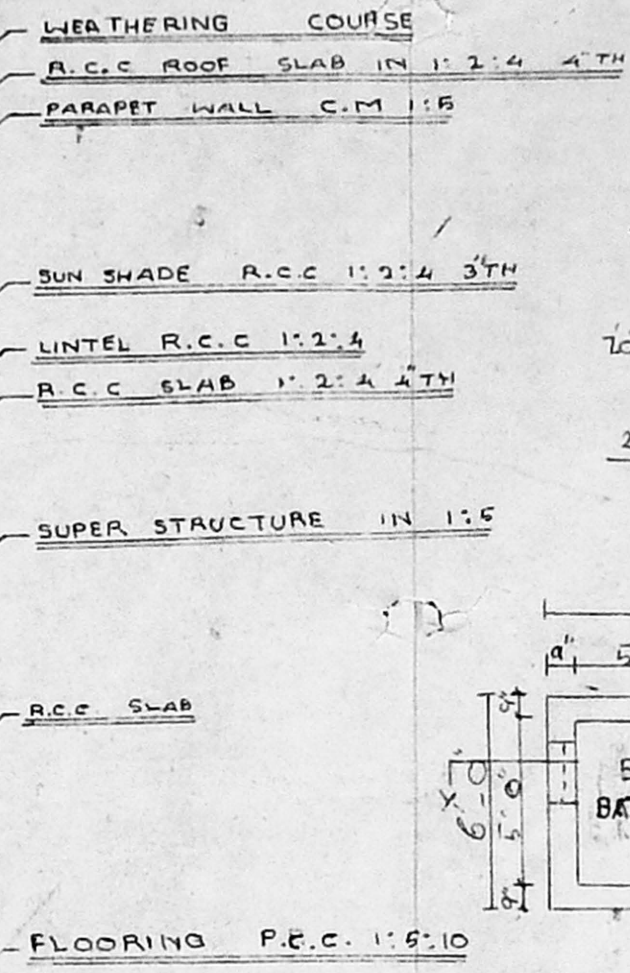

SECTION ON. Y.Y.

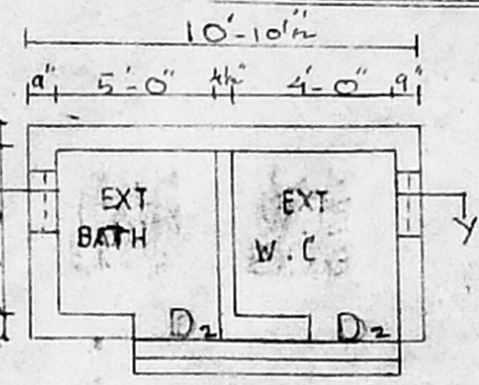

PLAN

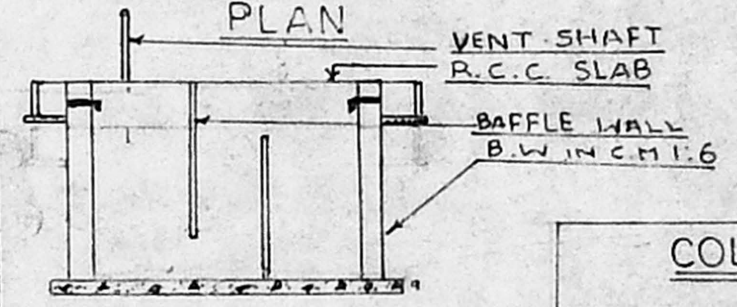


DETAILS OF SEPTIC TANK

**REFERENCE**


D	DOOR	3'-3" x 7'-0" (1.00 x 2.10)
D <sub>1</sub>	DOOR	3'-0" x 7'-0" (0.90 x 2.10)
D <sub>2</sub>	DOOR	2'-6" x 6'-0" (0.25 x 1.80)
W	WINDOW	3'-3" x 4'-0" (1.00 x 1.20)
W	WINDOW	3'-0" x 4'-0" (0.90 x 1.20)

**COLOUR INDEX**


ROAD	
PROPOSALS	
SITE BOUNDARY	

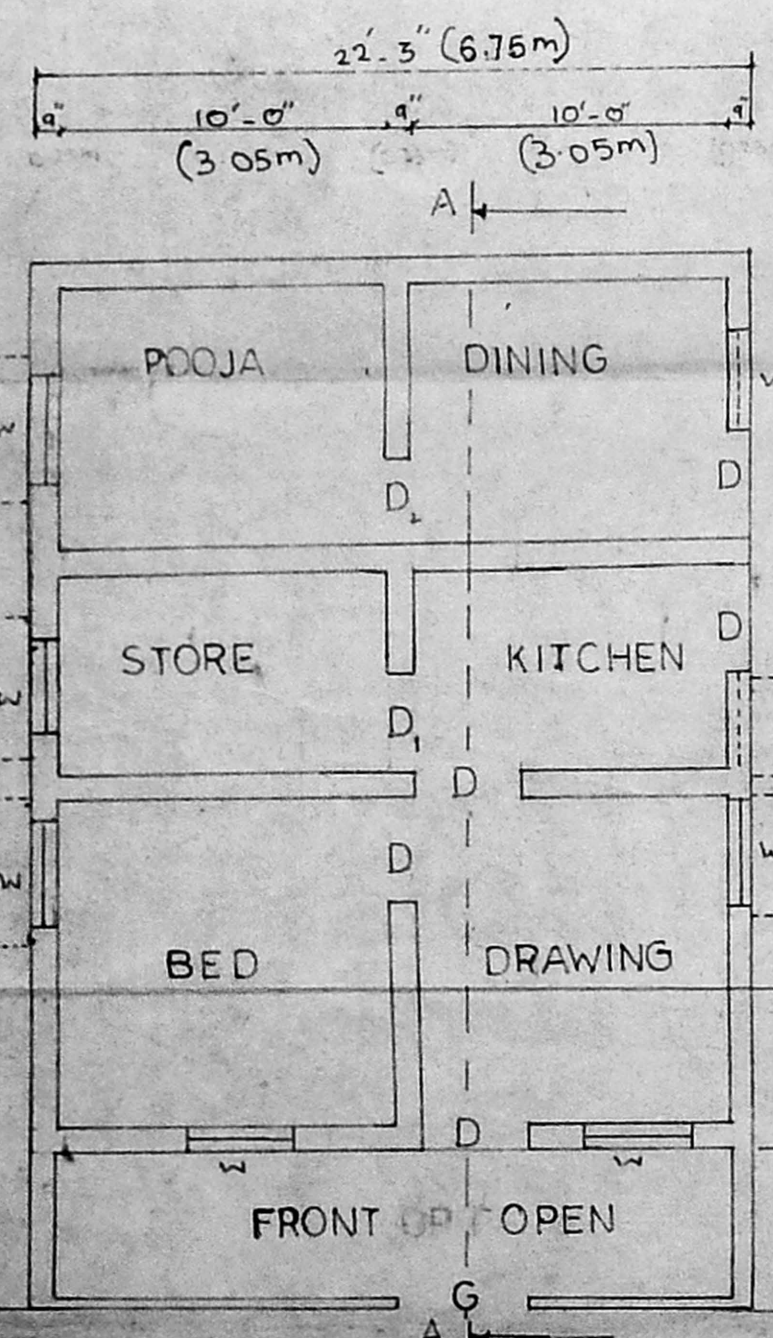

EXTG - GROUND FLOOR PLAN

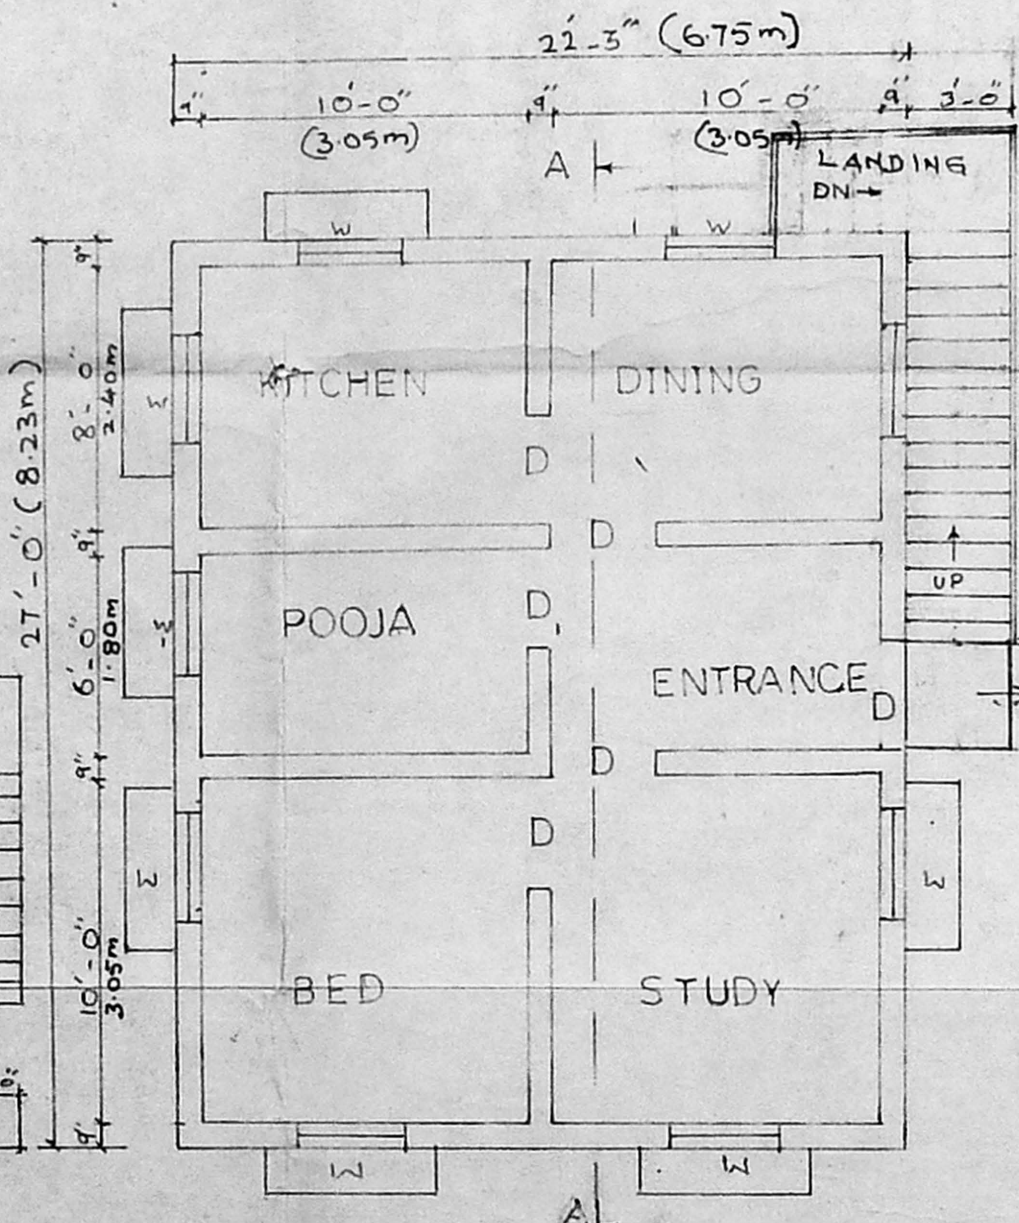

EXTG - FIRST FLOOR PLAN

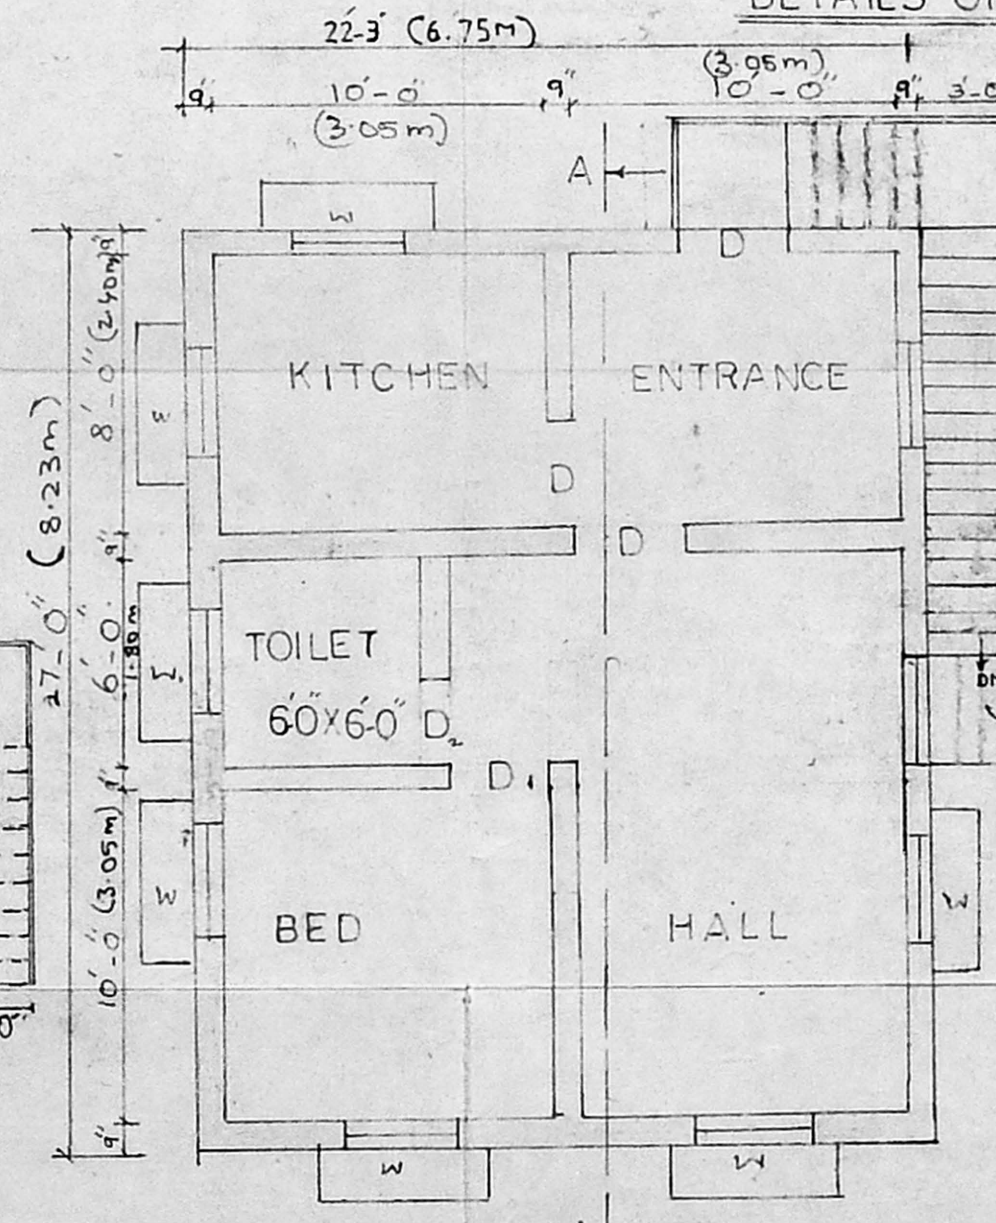

PRO - SECOND FLOOR PLAN

**AREA DETAIL**

	SQ. FT.	SQ. MT.
EXTG. GROUND FLOOR	601 "	55.8
EXTG. FIRST FLOOR	601 "	55.8
PRO - SECOND FLOOR	601 "	55.8
OPEN SPACE	11935 "	111
TOTAL AREA OF THE SITE	1221 "	113.4
F. S. I.	1.5	
COVERAGE	50%	

OWNER

*S. Murali*  
**S. MURALI,**  
 Licensed Surveyor,  
 Thiruvotriyur Municipality,  
 6-D, Anisgarudan 1st St.,  
 Thiruvotriyur, Madras-19,

LICENSED SURVEYOR