

PROPOSED CONSTRUCTION AND EXISTING DEMOLISHED OF RESIDENTIAL BUILDING FOR Mr. V. GNANASAMBADAM AT DOOR NO. 16/4 M.T.H. ROAD, VILLIVAKKAM, MADRAS 600049.

IN S.N^o 249/1B/2FI OF VILLVAKKAM VILLAG, PERAMBUR-PURASAWALKKAM. TK. CORPORATION DIVISION N^o 33. SCALE: 1" = 8'

PLOT AREA: - 1800 SFT (167 M²)
PROPOSED BUILT UP AREA: - 1360 SFT (126 M²)
EXISTING BUILT UP AREA: - 267 SFT (25 M²)
PLOT COVERAGE: - 37%

Planning Permit No. 21/3/95




APPROVED

SUBJECT TO THE CONDITIONS IN THIS OFFICE LETTER.

No. A/17654/134/95

SECRETARY
MADRAS METROPOLITAN DEVELOPMENT AUTHORITY
MADRAS - 600 009

RAIN WATER CONSERVATION BUBBLE BED

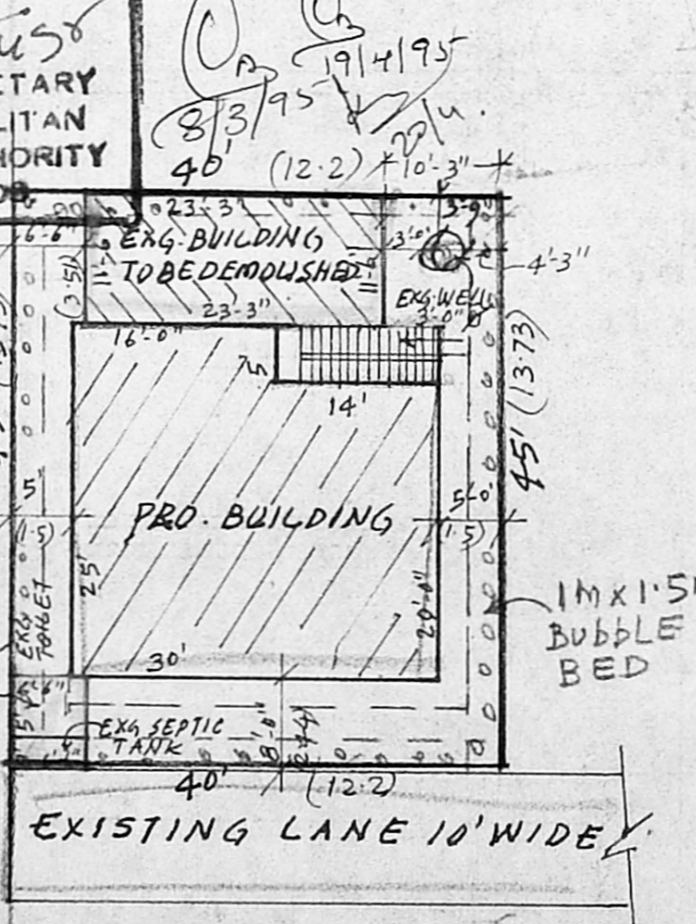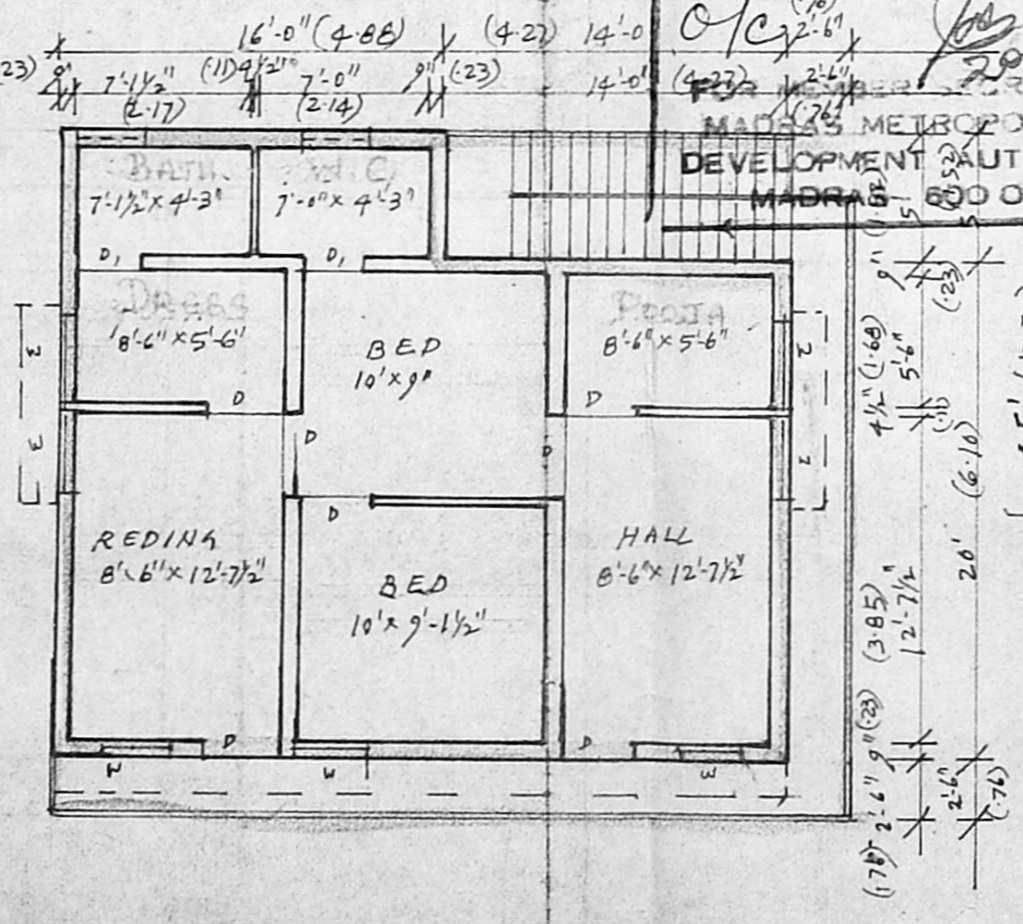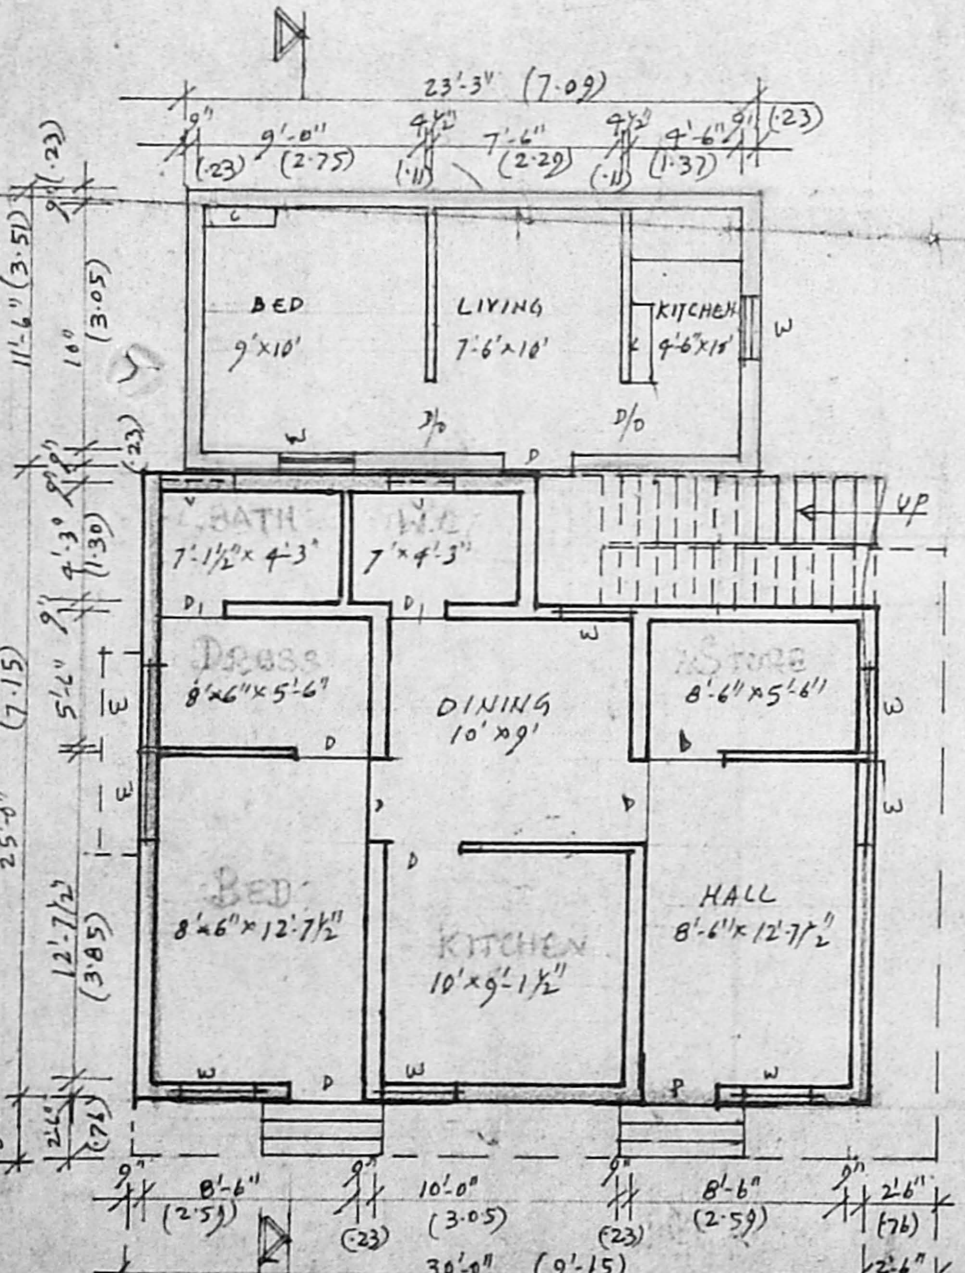

SCHEDULE OF JOINER	REFERENCE
D. DOOR 3'-0" x 6'-6"	PROPOSED BUILDING
D. DOOR 2'-6" x 6'-0"	EXISTING BUILDING TO BE DEMOLISHED
W. WINDOW 3' x 4'	EXISTING ROAD
V. VENTILATOR 3' x 1'-6"	PLOT BOUNDARY

OWNER SIGNATURE

PL. MUTHURAMAN,
Licenced Surveyor, Reg No 312
CORPORATION OF MADRAS
NO: 165/5, M.T.H. ROAD
VILLIVAKKAM, MADRAS-600 049.
LICENSED SURVEYOR SIGNATURE.