

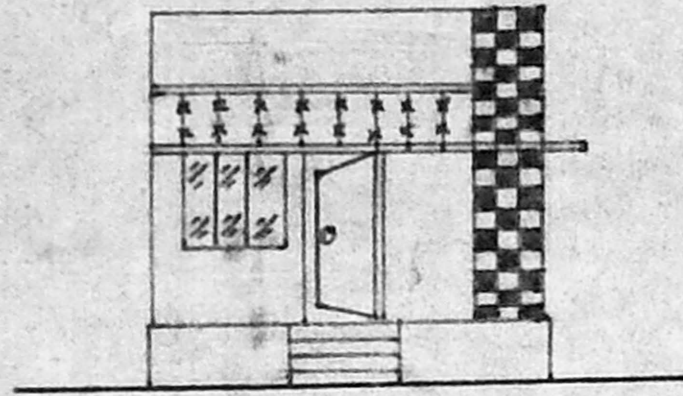



PLAN SHOWING THE PROPOSED CONSTRUCTION OF RESIDENTIAL BUILDING AT S. No 198, PLOT NO: 28 OF V.O.C STREET GANDHI NAGAR, ANAKAPUTHUR VILLAGE, SAIDAPET TALUK, CHENGAI MGR DISTRICT.

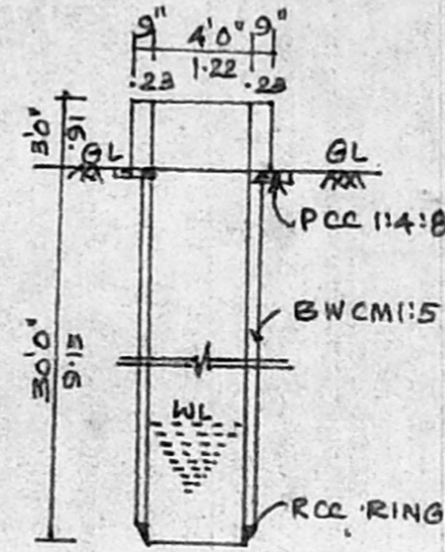

ELEVATION
A1/19110/490/95

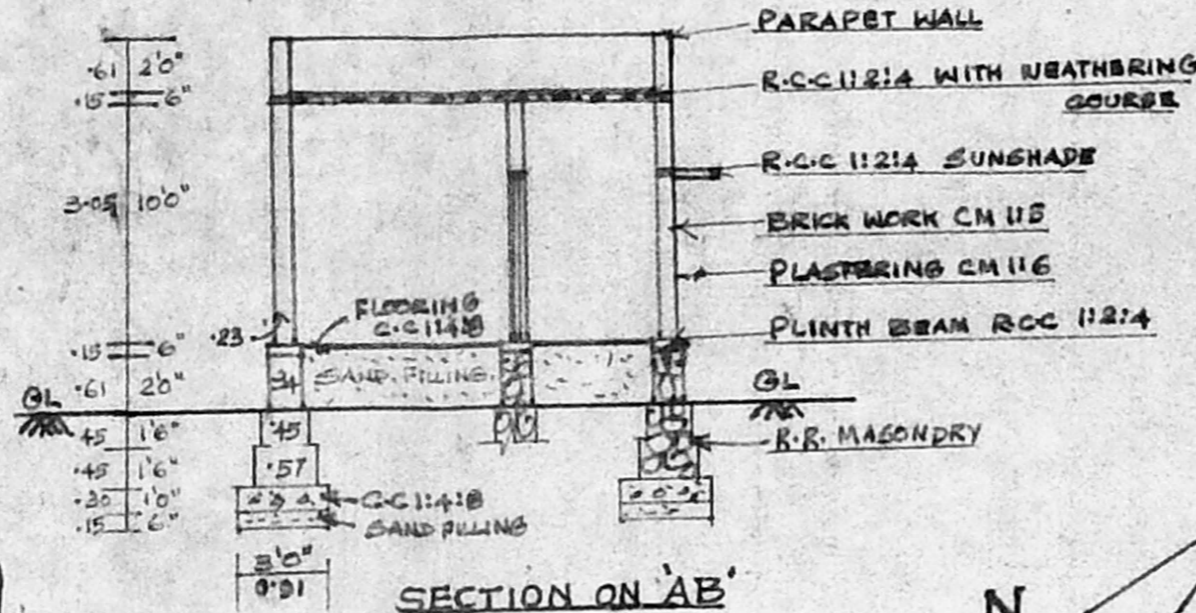


WELL DETAILS

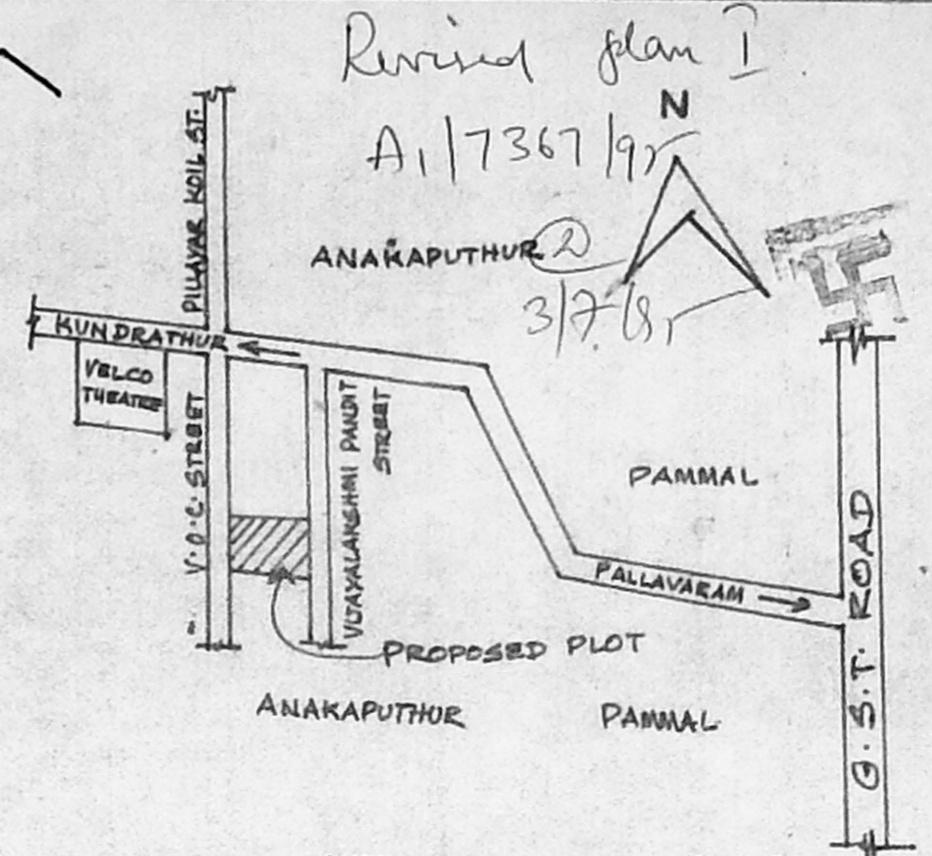


KEY MAP NOT TO SCALE


Planning Permit No. _____
APPROVED
 SUBJECT TO THE CONDITIONS IN THE OFFICE LETTER.
 No. 117367/95
 3/7/81
 FOR MEMBER SECRETARY
 MADRAS METROPOLITAN
 DEVELOPMENT AUTHORITY
 MADRAS - 600 003

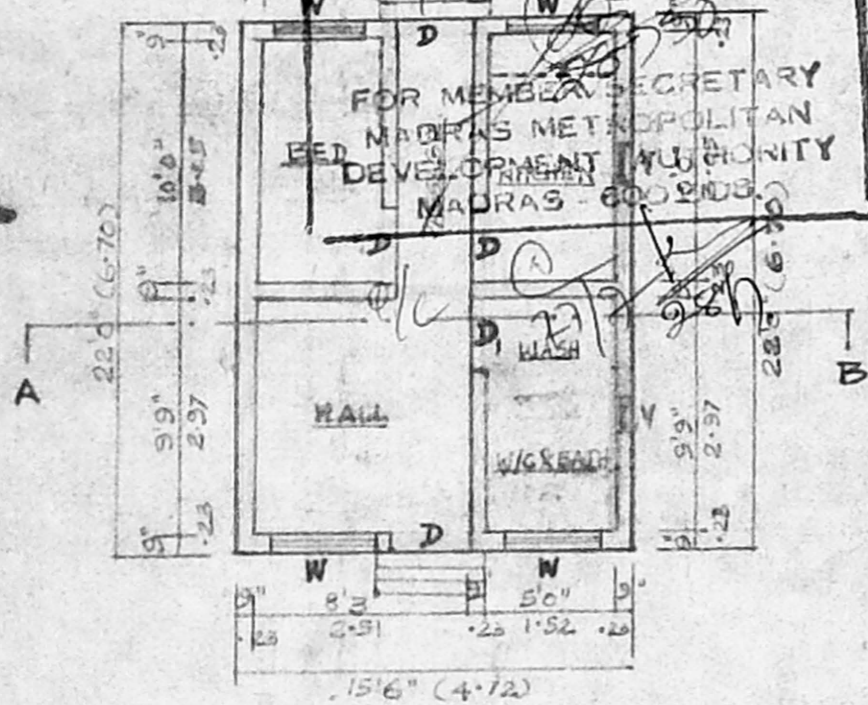


PLAN

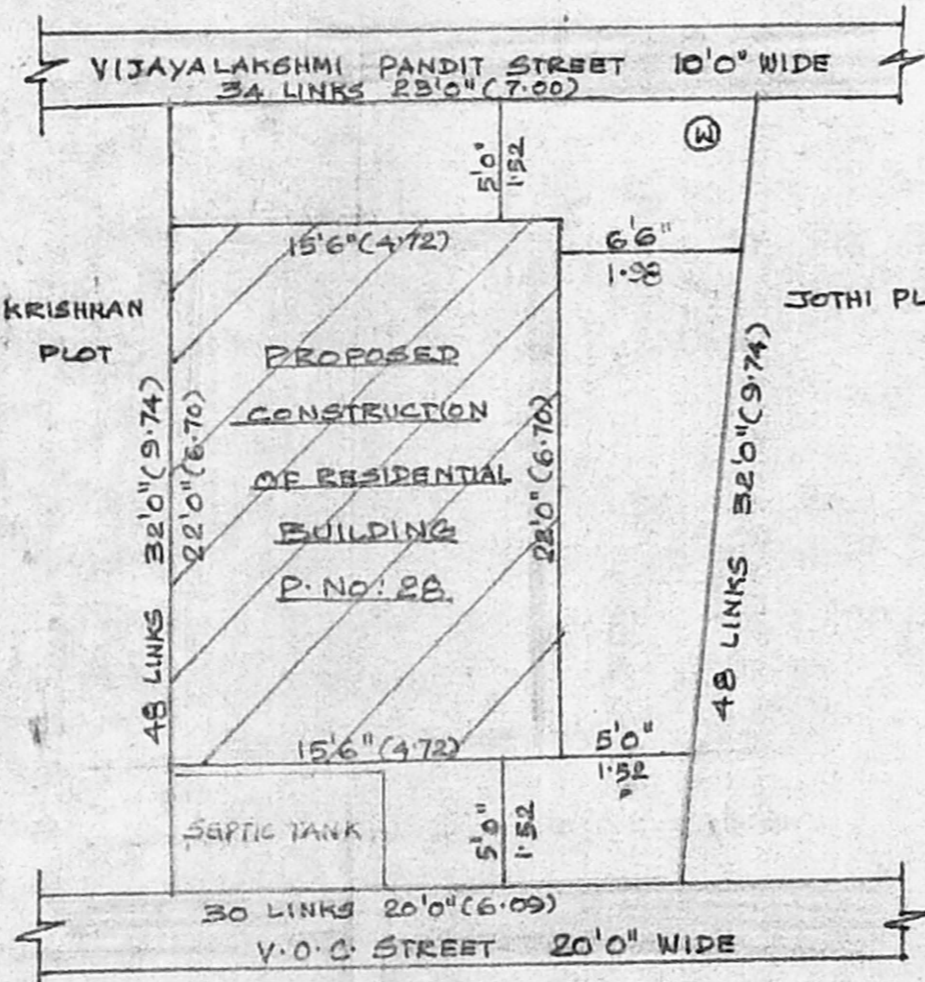

SITE PLAN

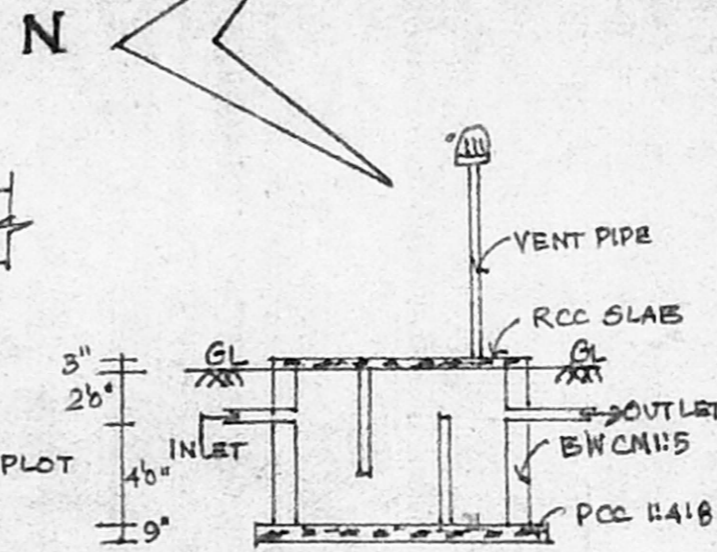

SECTION ON 'AB'

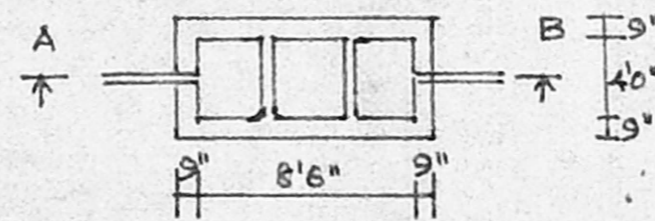

DETAILS OF SEPTIC TANK

REFERENCE

- D - DOOR - 3'0" x 7'0" (0.91 x 2.10)
- D₁ - DOOR - 2'6" x 7'0" (0.76 x 2.10)
- W - WINDOW - 4'0" x 4'0" (1.22 x 1.22)
- V - VENTILATOR - 1'6" x 1'6" (0.45 x 0.45)

AREA DETAILS

PLOT AREA - 688 SQ. FT. 63.94 SQ. M.
 PLINTH AREA - 341 " " 31.69 " "

COLOUR INDEX

- PROPOSED [Symbol]
- ROAD [Symbol]
- BOUNDRY [Symbol]

NAME OF OWNERS:

S. SIVA
 S. ROSE

S. Siva
 S. Rose
 SIGNATURE OF OWNER

Phone: 403953
G. RUTHRAPRABHU D.C.E.
 Consulting Engineer
 Licenced Surveyor
 CORPORATION OF MADRAS
 Licenced to C.C. Pammal
 M. A. N. G. R. TOWNSHIP
 Guduvancheri Town Panchayat
 24-A, Kasim Sahib Street
 C. PALLAVARAM MADRAS 600043
 Opp Pallavaram Post Office

LICENCED SURVEYOR

SCALE: 1:100