


ELEVATION

L.I.G. HOUSES
 11.5 347 11.5
 H 370 H

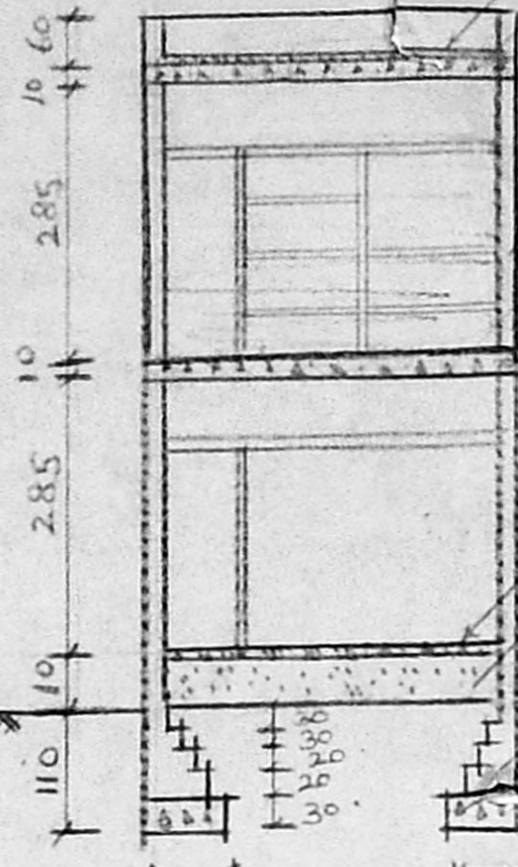

SECTION AA

WEATHERING COURSE WITH FLAT TILES
 R.C.C ROOF SLAB WITH CC 1:2:4

BRICK WORK WITH CM 1:5
 MOSAIC FLOORING WITH CM 1:3

FLOORING WITH CM 1:3
 RIVER SAND

BRICK WORK IN CM 1:5
 C.S. 1:5:10


Planning Permit No. A/17893/273/95

APPROVED


SUBJECT TO THE CONDITIONS IN THIS OFFICE ORDER.

No. A2/10121/95 Date: 23/6/95


FOR MEMBER SECRETARY
 MADRAS METROPOLITAN
 DEVELOPMENT AUTHORITY
 MADRAS - 600 008.

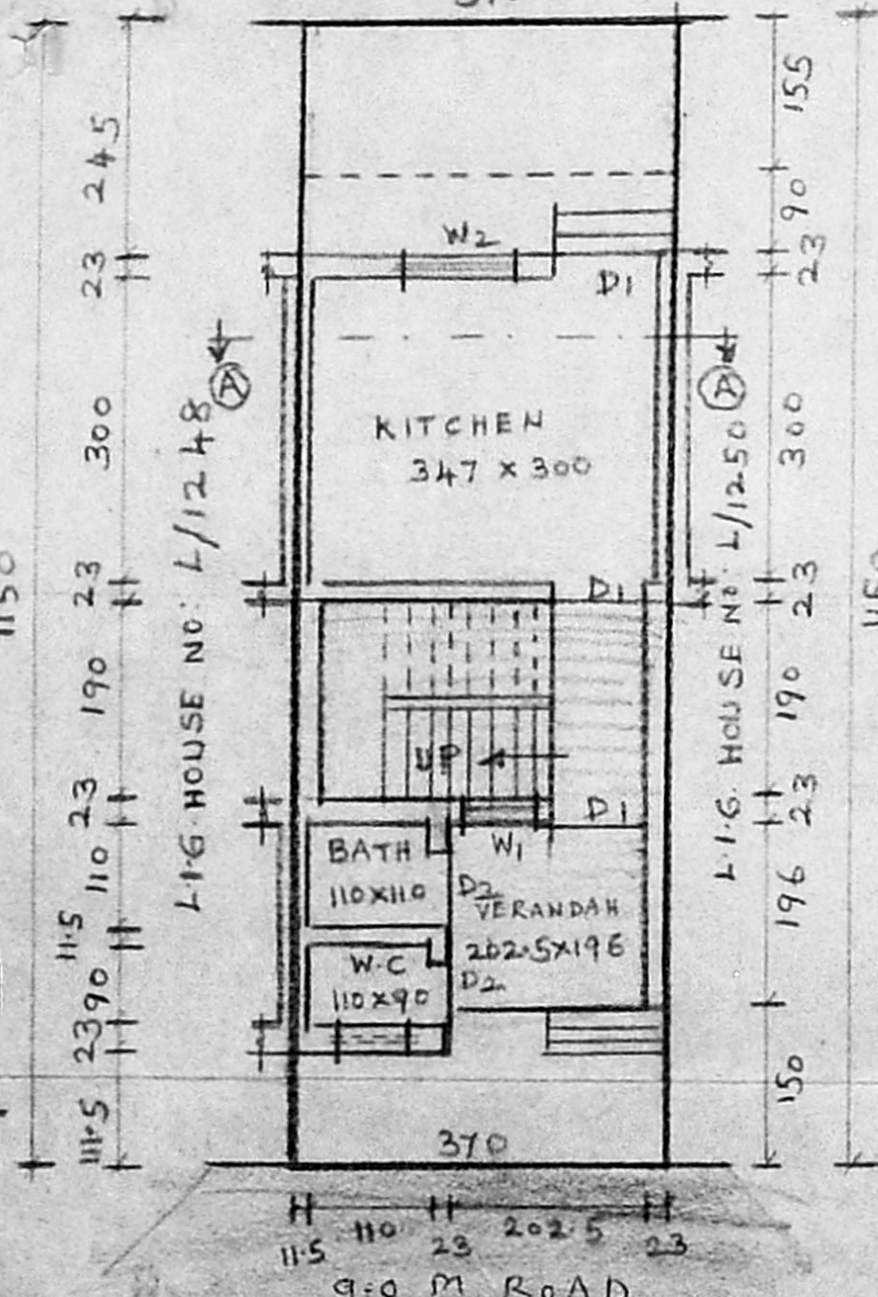

GROUND FLOOR PLAN
 AND SITE PLAN

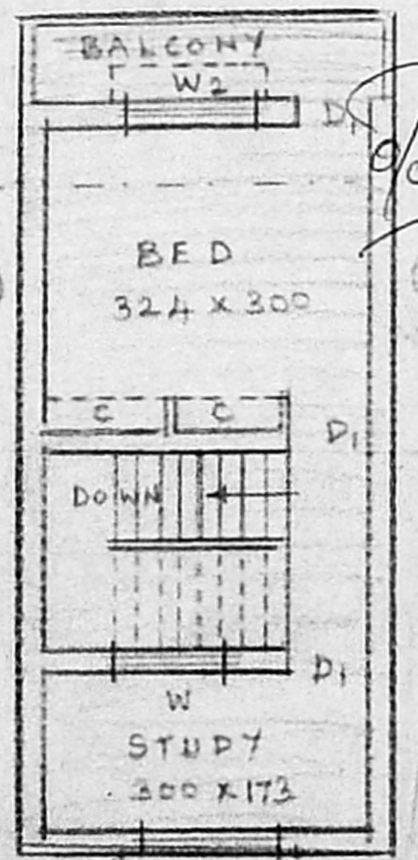

FIRST FLOOR

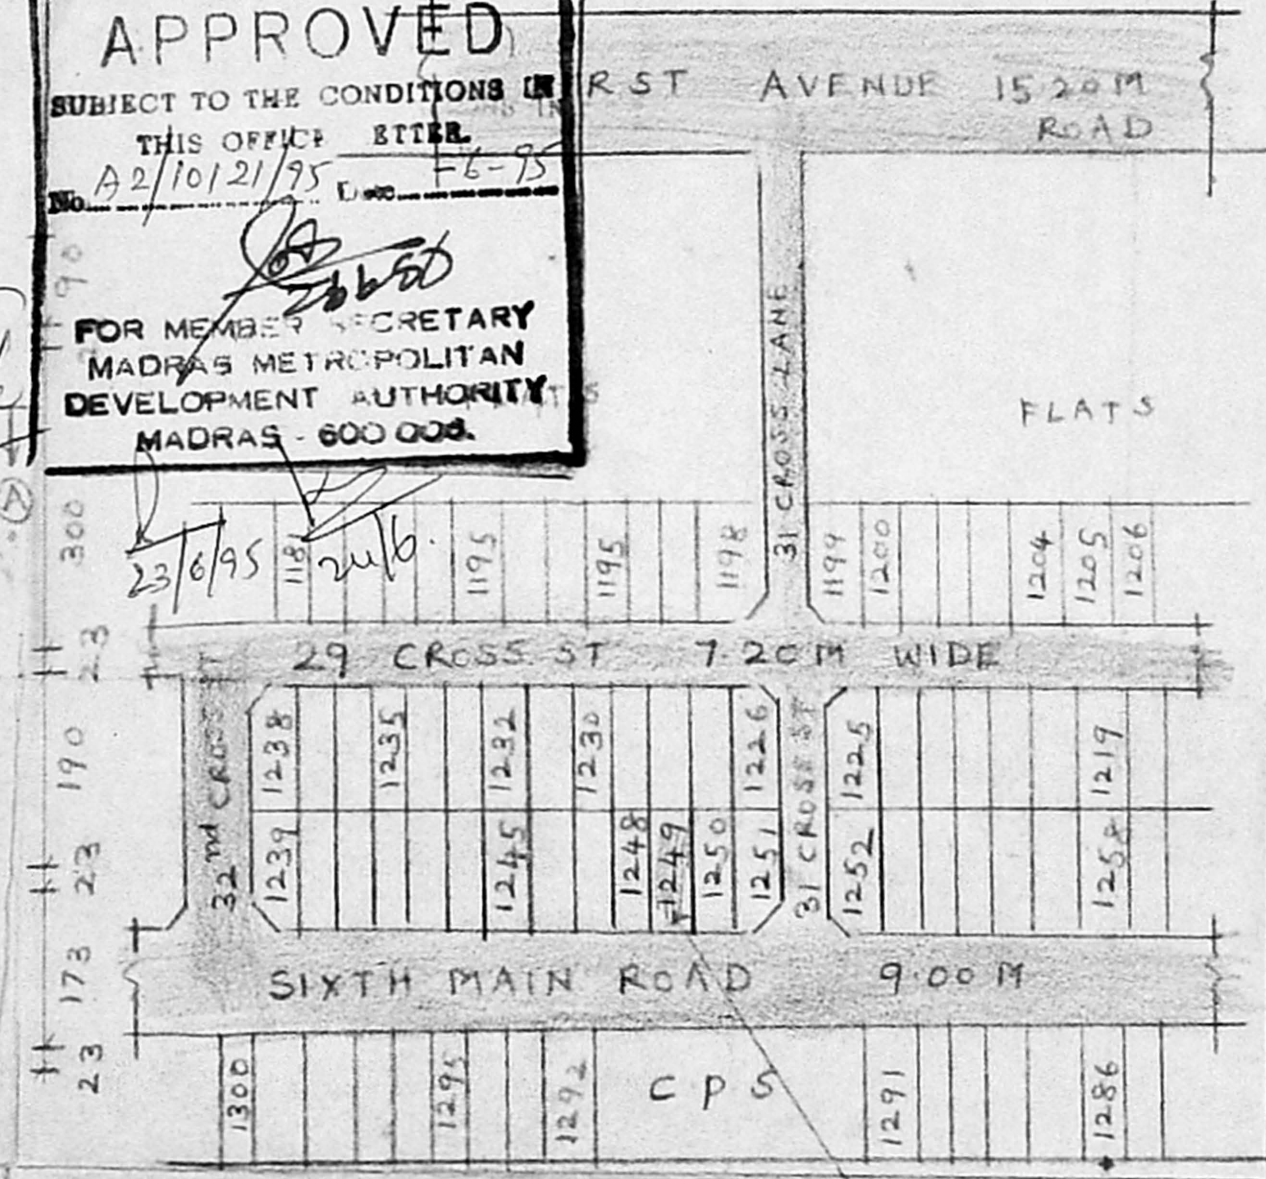

KEY PLAN (NOT TO SCALE)

PLAN SHOWING THE PROPOSED ADDITIONS AND FIRST FLOOR CONSTRUCTION TO THE EXISTING BUILDING IN L.I.G PLOT NO. L/1249 THIRUVANMIYUR NEIGHBOURHOOD EXTENSION SCHEME IN SNO. 213 PT OF THIRUVANMIYUR VILLAGE MADRAS-41

Scrutiny plan
A2/10121/95

JOINERY DETAILS

DOOR	D ₁	100 x 200
DOOR	D ₂	90 x 200
WINDOW	W ₁	75 x 120
WINDOW	W ₂	90 x 120
WINDOW	W	135 x 120
VENTILATOR	V	60 x 45

AREA DETAILS

	sq m	sq ft
PROPOSED G.F. BLDG	12.83	139.00
PROPOSED FF BLDG	29.00	312.00
EXISTING G.F. BLDG	16.03	173.00
PLOT EXTENT	42.55	458.00

PLOT COVERAGE 60%

FSI 1.35

COLOUR INDEX

PROPOSED CONSTRUCTION	
EXISTING BUILDING	
PLOT BOUNDARY	
ROAD	

NOTE:- ALL DIMENSIONS ARE IN CENTIMETRE UNLESS OTHERWISE SPECIFIED

SCALE: 1:800

M. Ponnammal
 OWNER

ERA. NARASIMMON B.E. (Civil),
 Class I Licenced Surveyor No: 78,
 7, Canal Road,
 Thiruvanniyur, Madras-600 041.
 Phone 410226
 LICENSED SURVEYOR