

PLAN SHOWG THE PROPOSED DWELLING AT PLOT NO 10 IN S.NO. 2, 3/2 OF ULLAGARAM VILLAGE, SAIDAPET TALUK, CHENGAI MGR DISTRICT.

SCALE 1"=8'0" (1:100)

schedule of joineries

D	DOOR	3'6" X 6'6"	107 X 199
D ₁	"	3'0" X 6'6"	91 X 199
D ₂	"	2'6" X 6'6"	76 X 199
W	WINDOW	4'6" X 4'0"	137 X 122
W ₁	"	3'0" X 4'0"	191 X 122
W ₂	"	3'0" X 2'0"	91 X 61
V	VENTILATOR	"	"
GD	GRILL DOOR	G GRILL	"

area statements

PLOT	AREA	1729 SFT	161 SQM
PLINTH	AREA	750 SFT	70 SQM
FSI-0.43	COVERAGE - 43%		

colour index




staircase details

TREAD	0'9" (23)
WIDTH	3'0" (91)
RISE	0'7" (17)


OWNER *S. Ranga*

S. S. Sathyan
S. Sathyan, D.C.E.,
Civil and Structural Engineer,
10, ...
MADRAS

L.S. *Sudha*
SUDHA PLANNERS
MADRAS-91

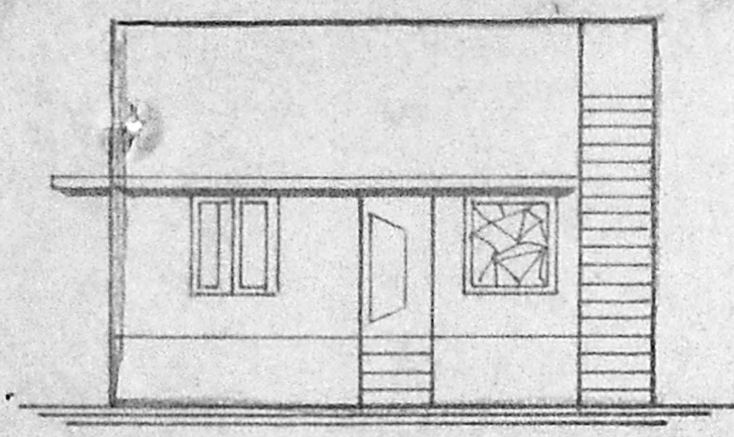


elevation

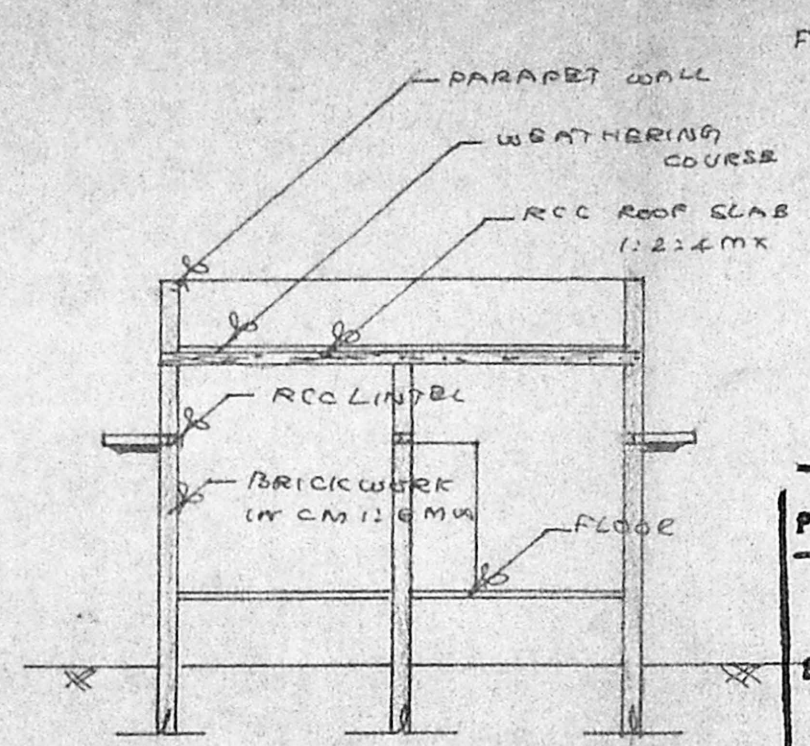


section AA

Planning Permit No. A2/19288/668/95
APPROVED
SUBJECT TO THE CONDITIONS IN THIS OFFICE LETTER.
No. A2/14084/95
S. Sathyan
FOR MEMBER SECRETARY
MADRAS METROPOLITAN
DEVELOPMENT AUTHORITY
MADRAS-91

well - foundation - details

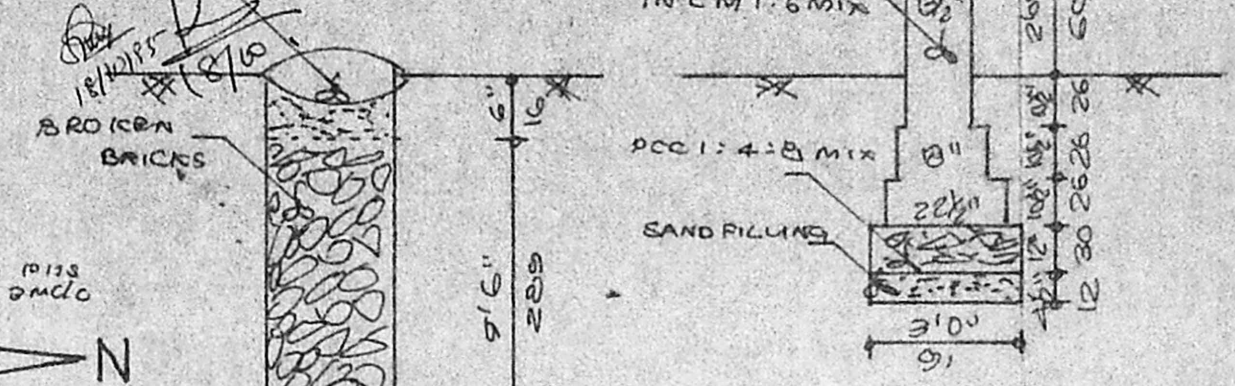

percolation details

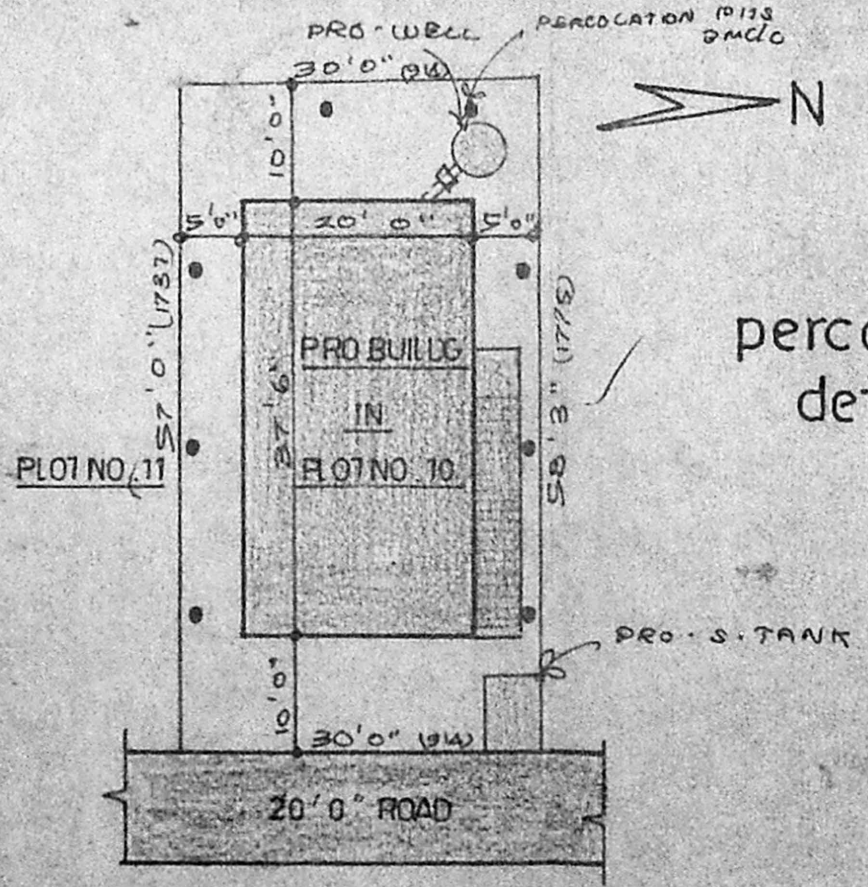


site plan


(SCALE 1:200)

keyplan

(NTS)

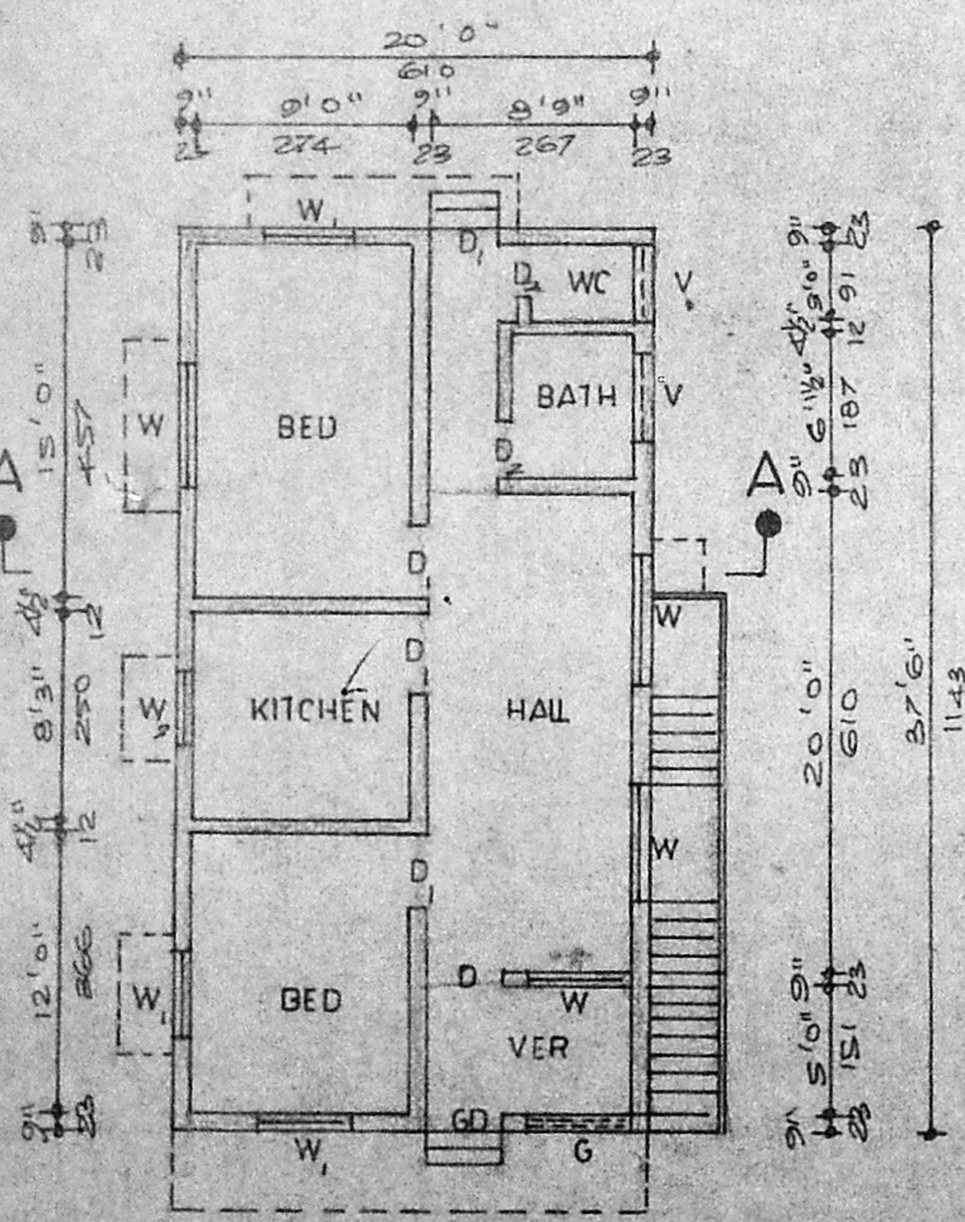

plan

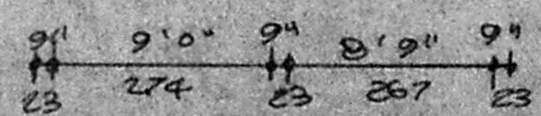

plan