

**SCHEDULE OF JOINERY**

CODE	SIZE	DESCRIPTION
D	3'6" x 7'0"	MAIN DOOR
P1	3'0" x 7'0"	PANELLED DOOR
V2	2'6" x 7'6"	TO
W1	4'0" x 4'0"	WINDOW
W2	3'0" x 4'6"	TO
W3	2'0" x 4'6"	TO
V1	2'0" x 3'0"	VENTILATOR
V2	3'0" x 1'7 1/2"	TO

PROJECT  
**PROPOSED CONSTRUCTION**  
 AT R.G. NO. 5876/1, PART I,  
 BLOCK NO. 122, IN DOOR  
 NO 69'B'GOPATHY CHETTY RD.  
 T. NAGAR, MADRAS - 600 017.

**AREA STATEMENT**

	SQ. FT.	SQ. MT.
PLOT AREA	9765.00	90.12
GROUND FLOOR	390.38	32.98
BASEMENT FLOOR	390.38	32.98
MEZZANINE FLOOR	114.97	10.69
FIRST FLOOR	302.88	26.94
TOTAL BUILT-UP	1208.63	112.39

SCALE 1:100 1"=30'

DATE 22.06.99

DRN BY *[Signature]*

CHK BY

**COLOUR INDEX**


PROPOSED WORK	
GITE BOUNDARY	
ROAD	

POWER AGENT.

*[Signature]*

H. I. MAHADEVAN

**AKBAR HUSSAIN AKBARI**  
 B. Arch., M. C. A.  
 Registered Architect at  
 Registration No. CA/5/11693  
 42, MOORE STREET, 1 FLOOR,  
 MADRAS-600 001.  
 Phone: 5222730  
 LICENSED SURVEYOR.

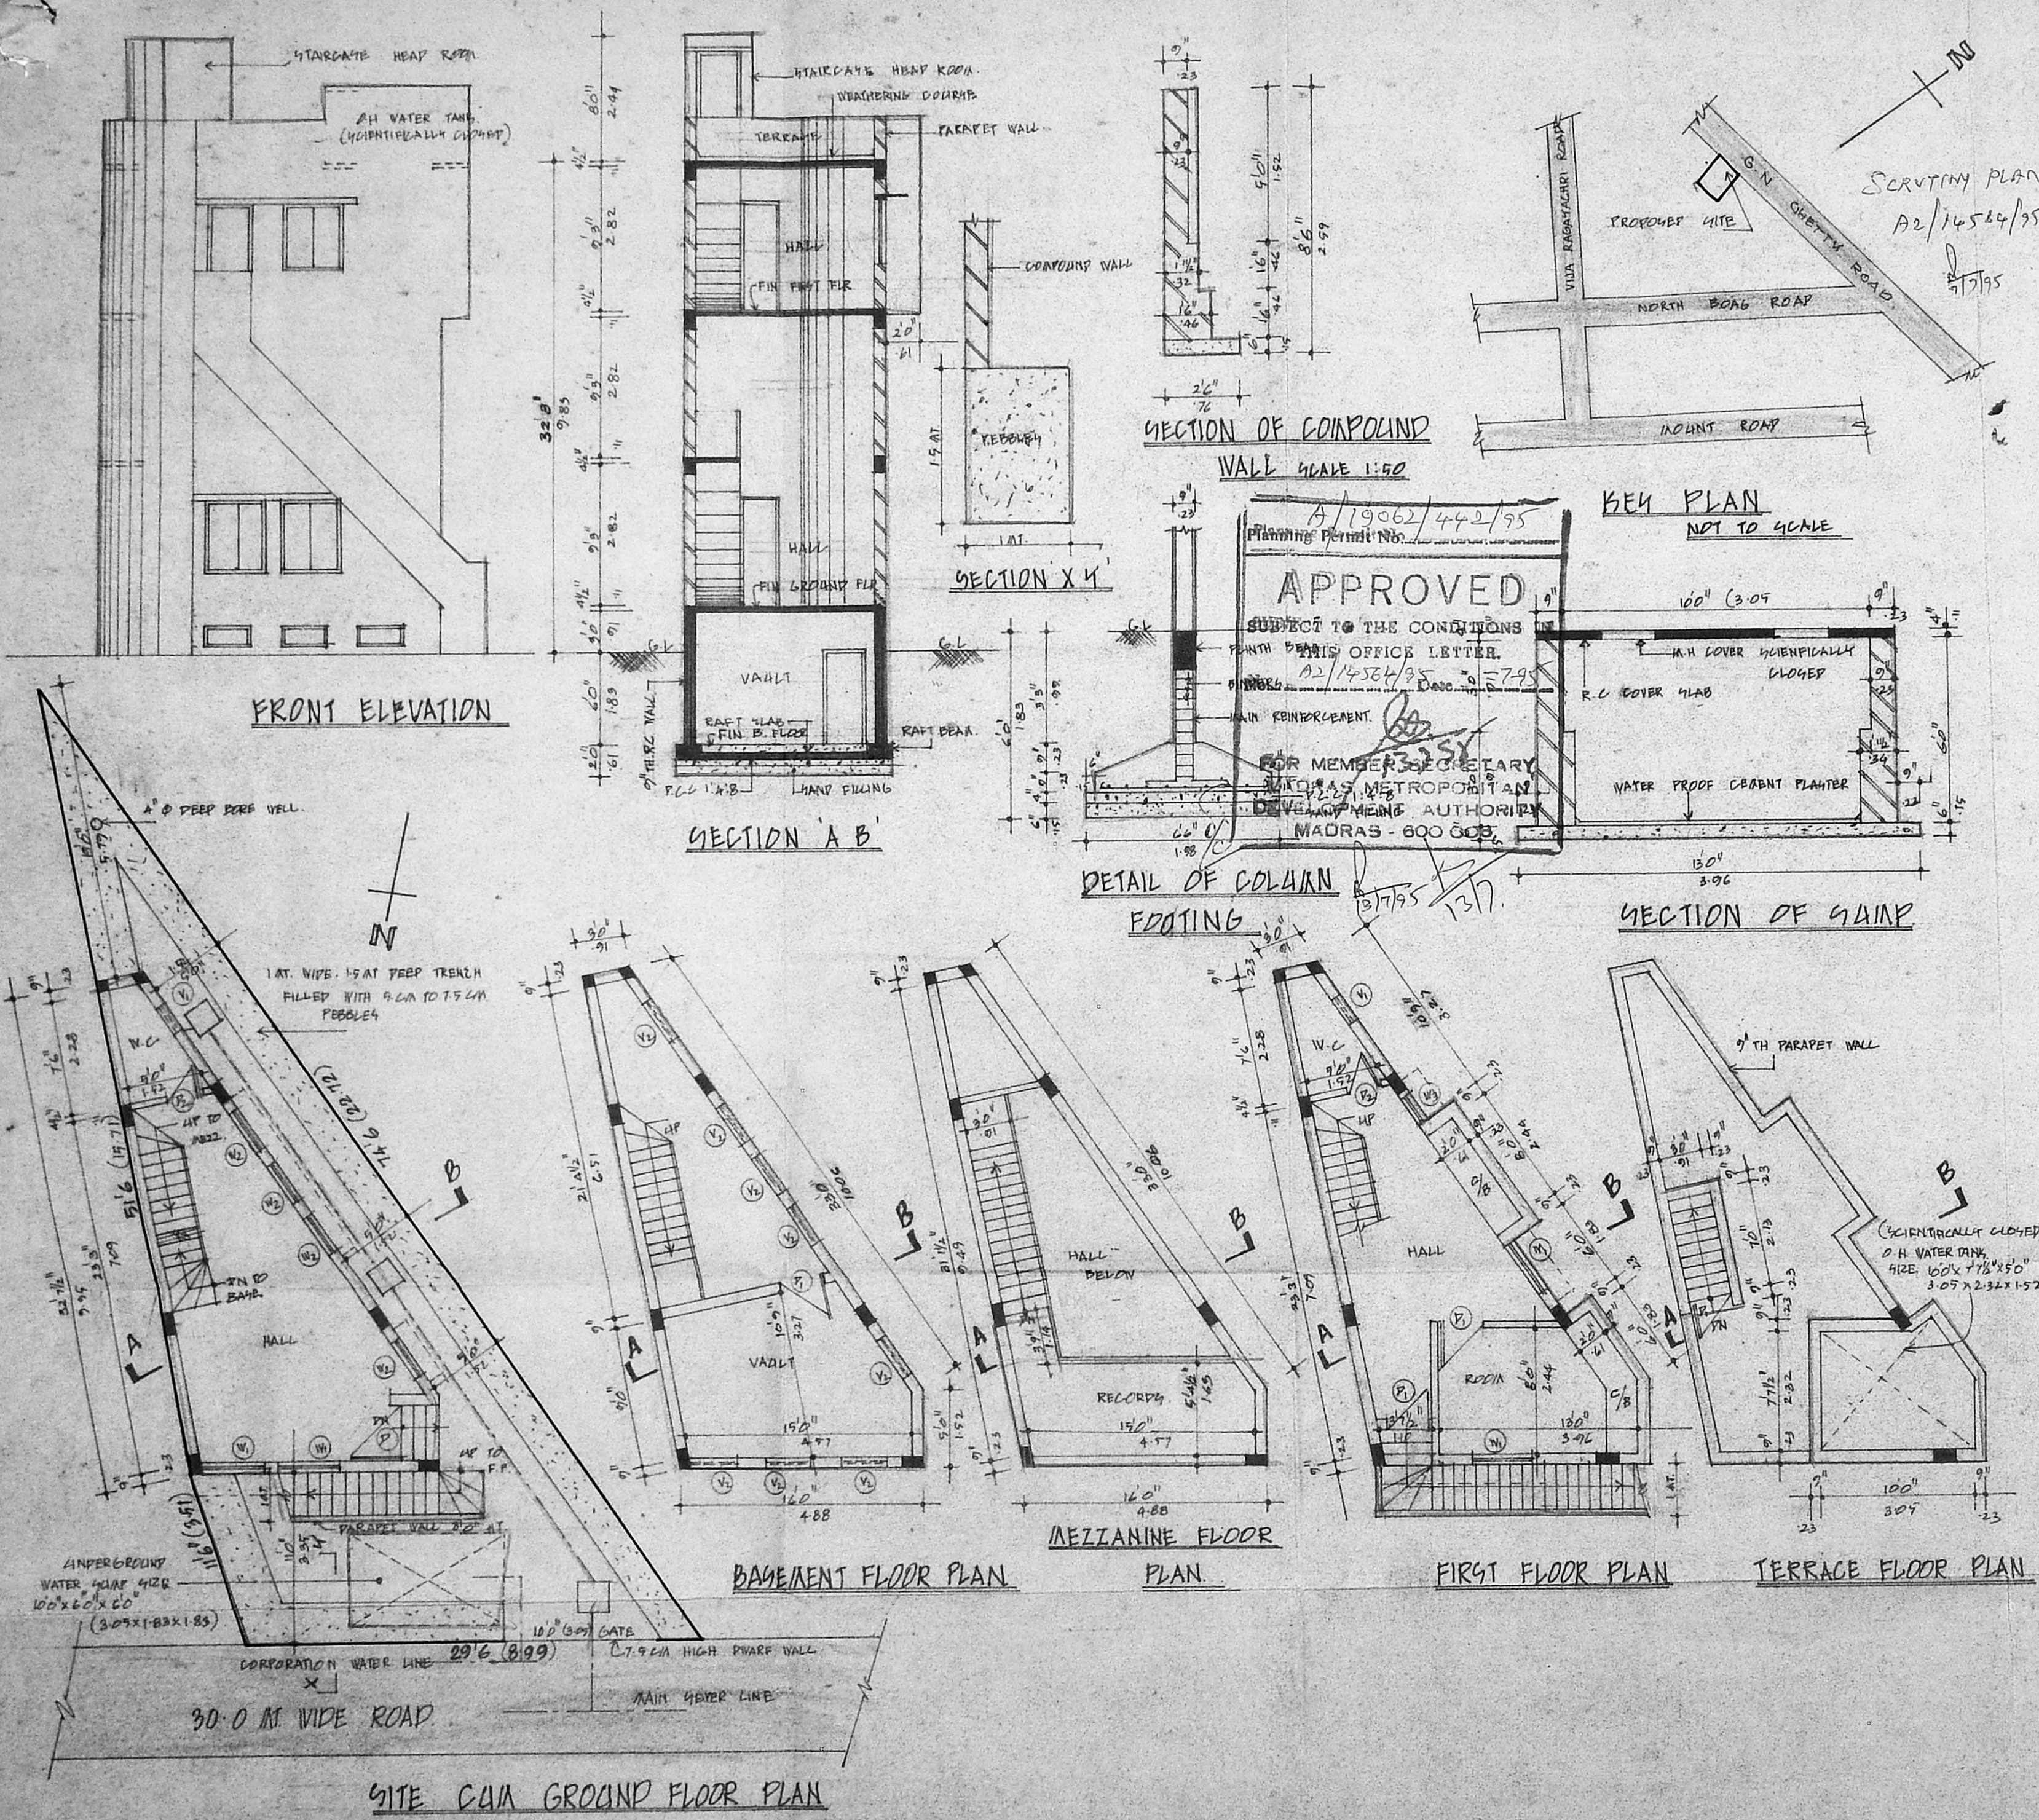

APPROVED  
 SUBJECT TO THE CONDITIONS  
 OF THIS OFFICE LETTER.  
 A/19062/442/95  
 12/14584/95  
 FOR MEMBER SECRETARY  
 TAMIL NADU METROPOLITAN  
 DEVELOPMENT AUTHORITY  
 MADRAS - 600 008