



ELEVATION

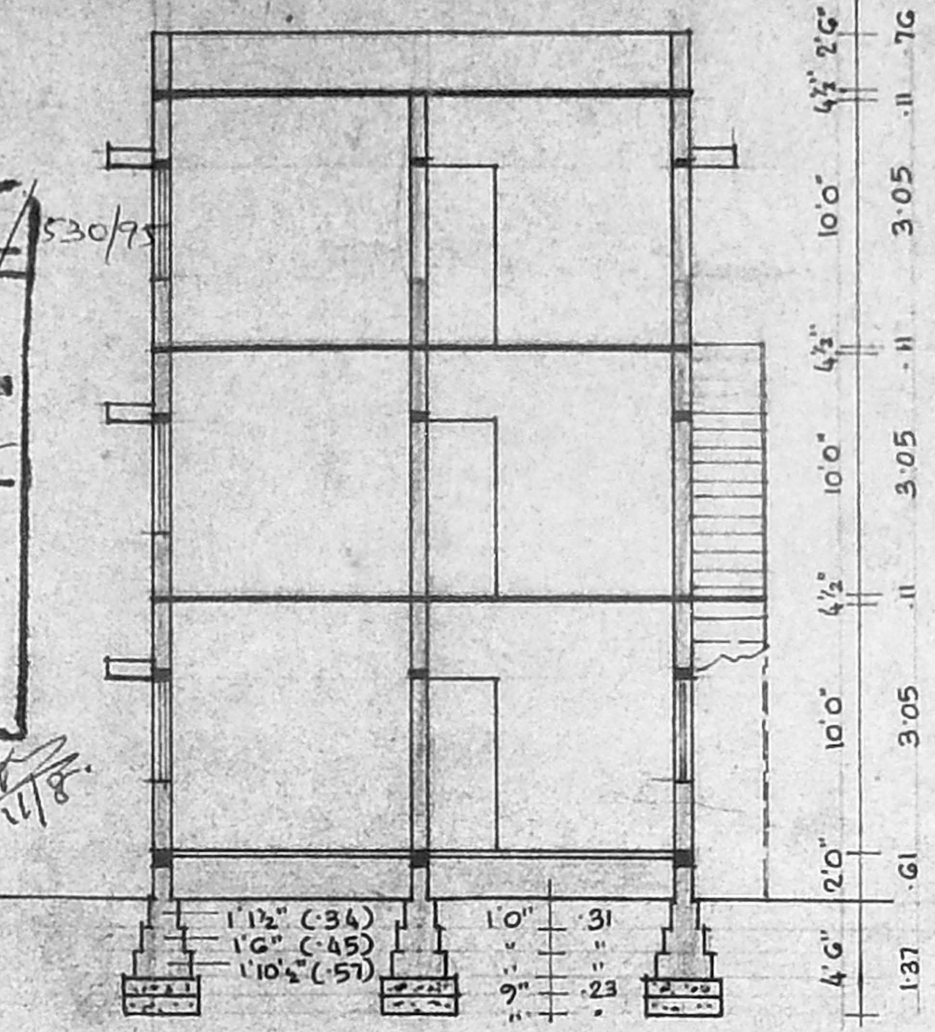


SECTION ON AB

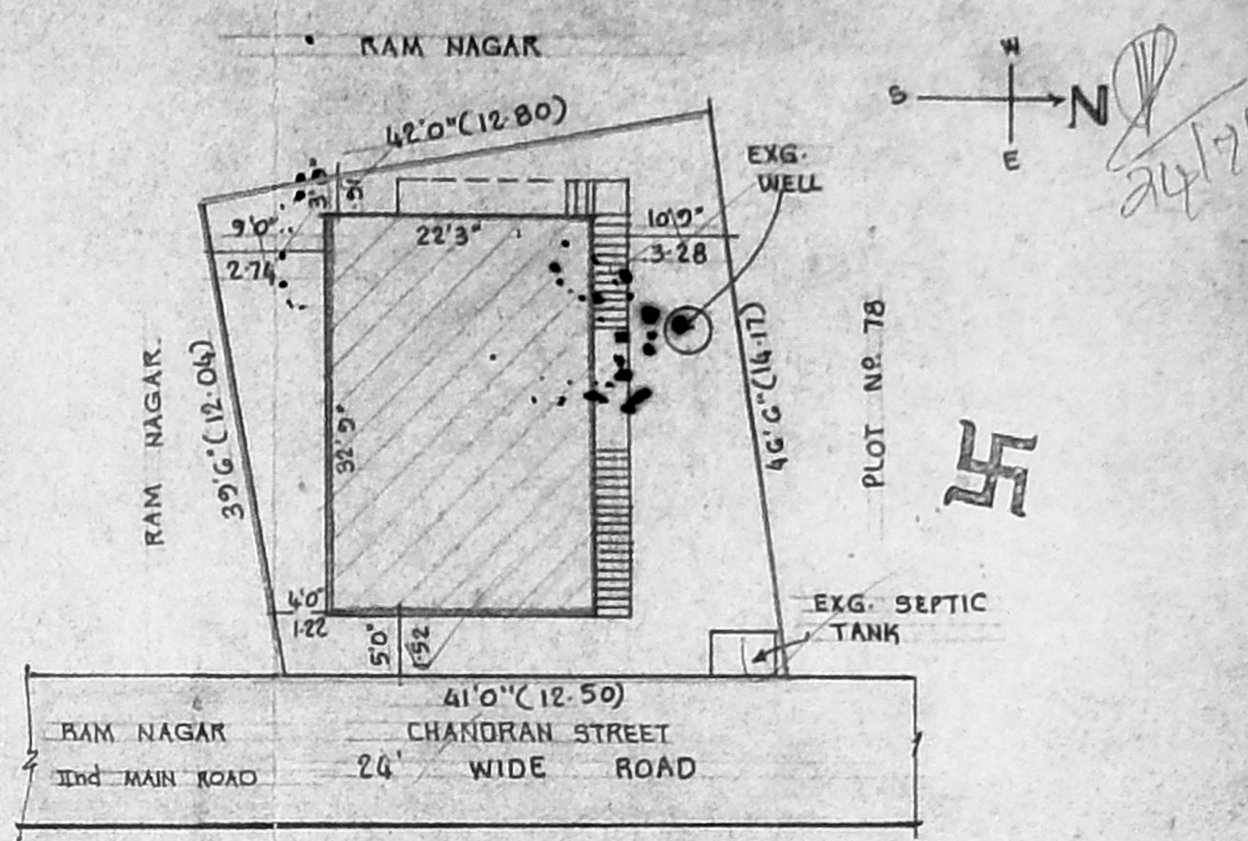


SITE PLAN

SCALE: 1" = 16'0" (1:200)


PLOT AREA: 1785 SQ.FT. 165.83 SQ.M.  
 PLOT COVERAGE: 41% P.S.1 = 1.23  
 PREVIOUS PLAN SANCTIONED IN B.A. No. UG/159/88  
 P.P.A. No. UG/166/88 DATED: 25.3.88.

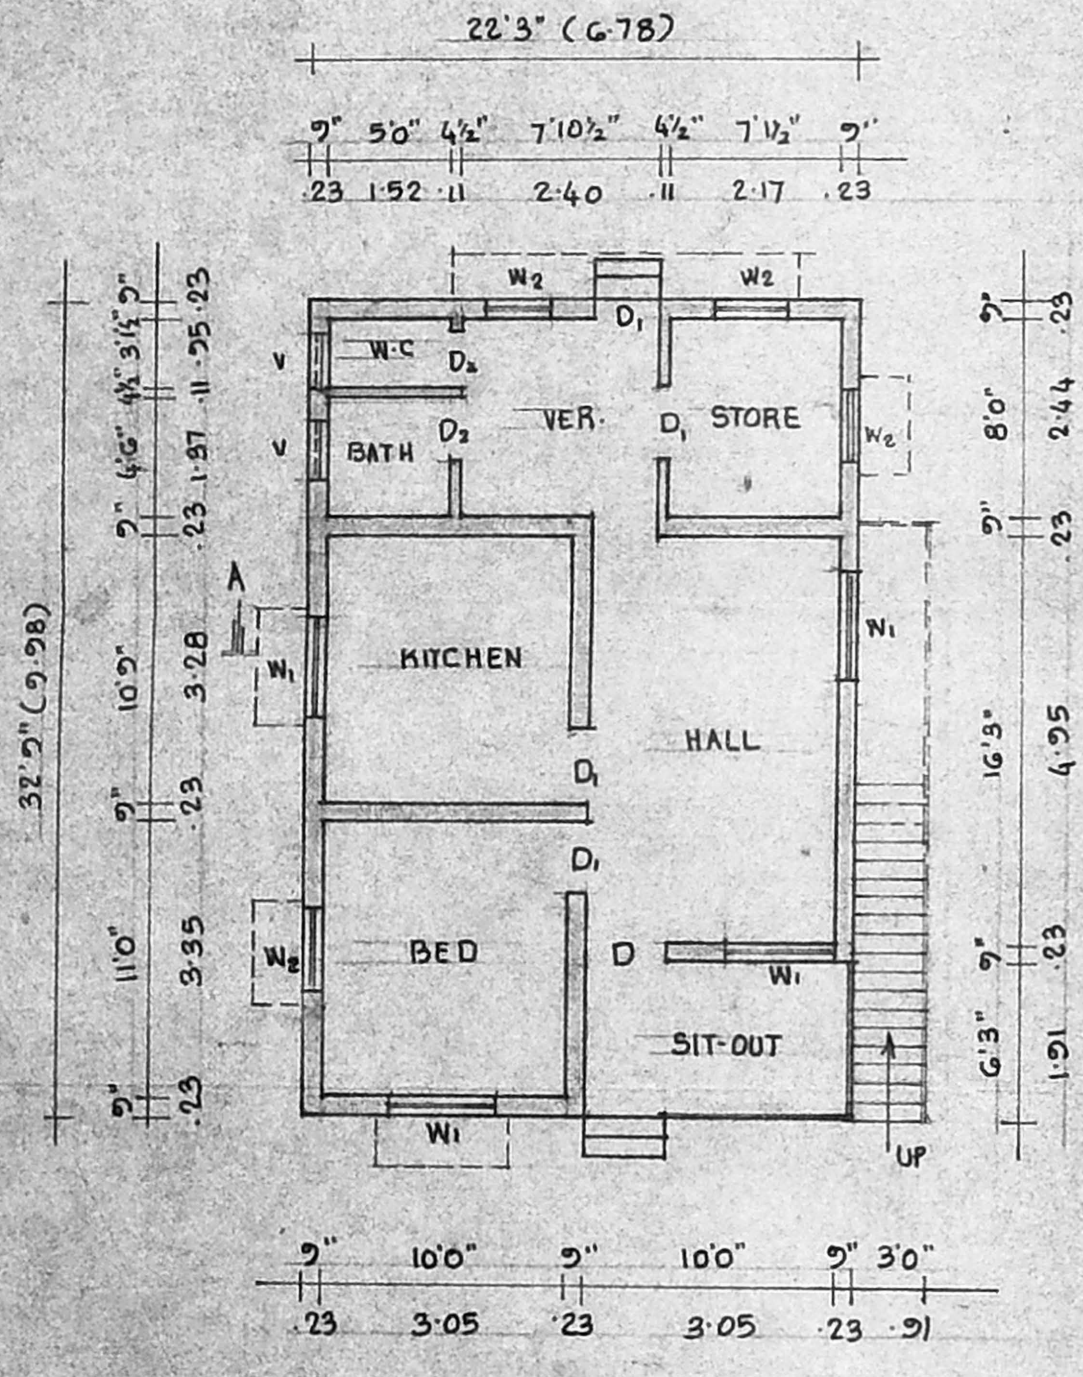


GROUND FLOOR PLAN

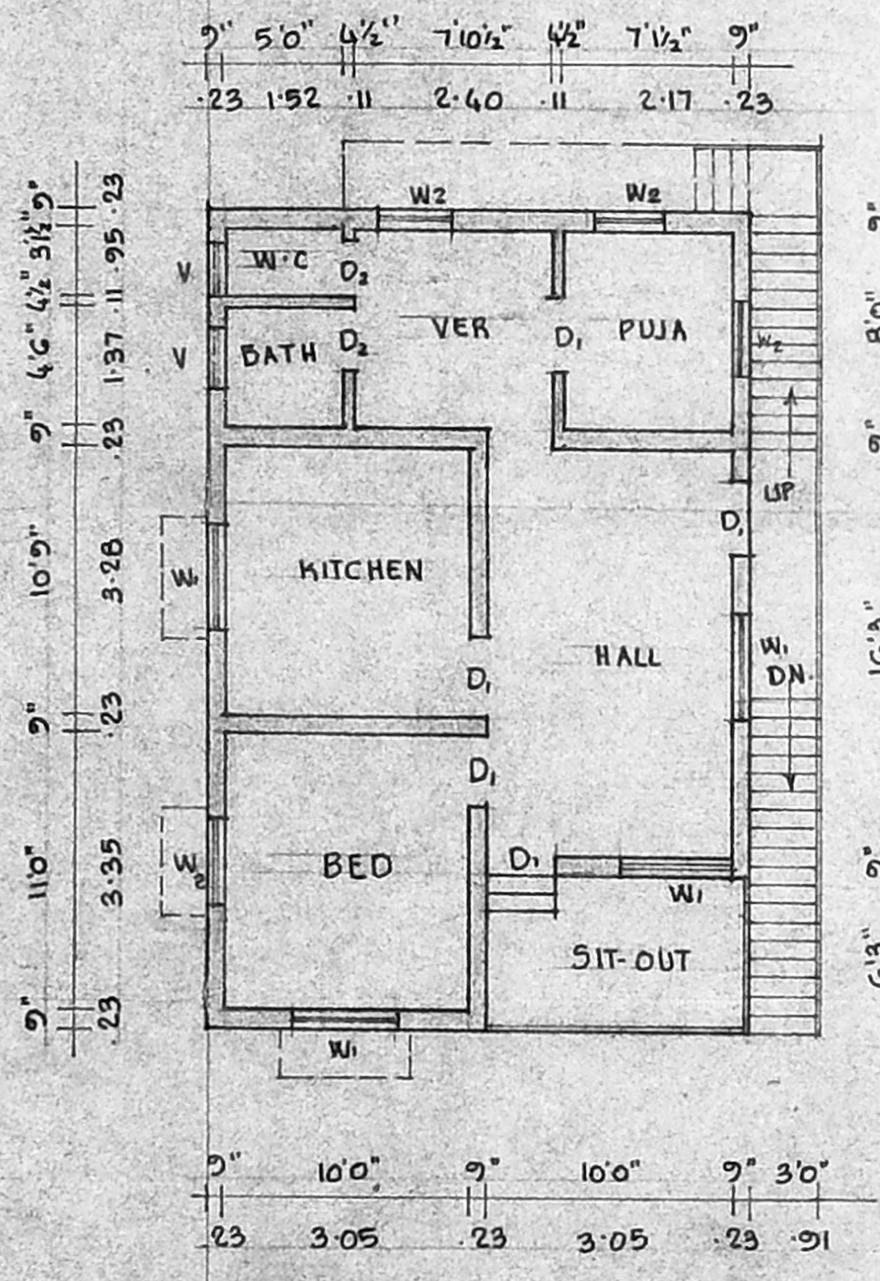

FIRST FLOOR PLAN

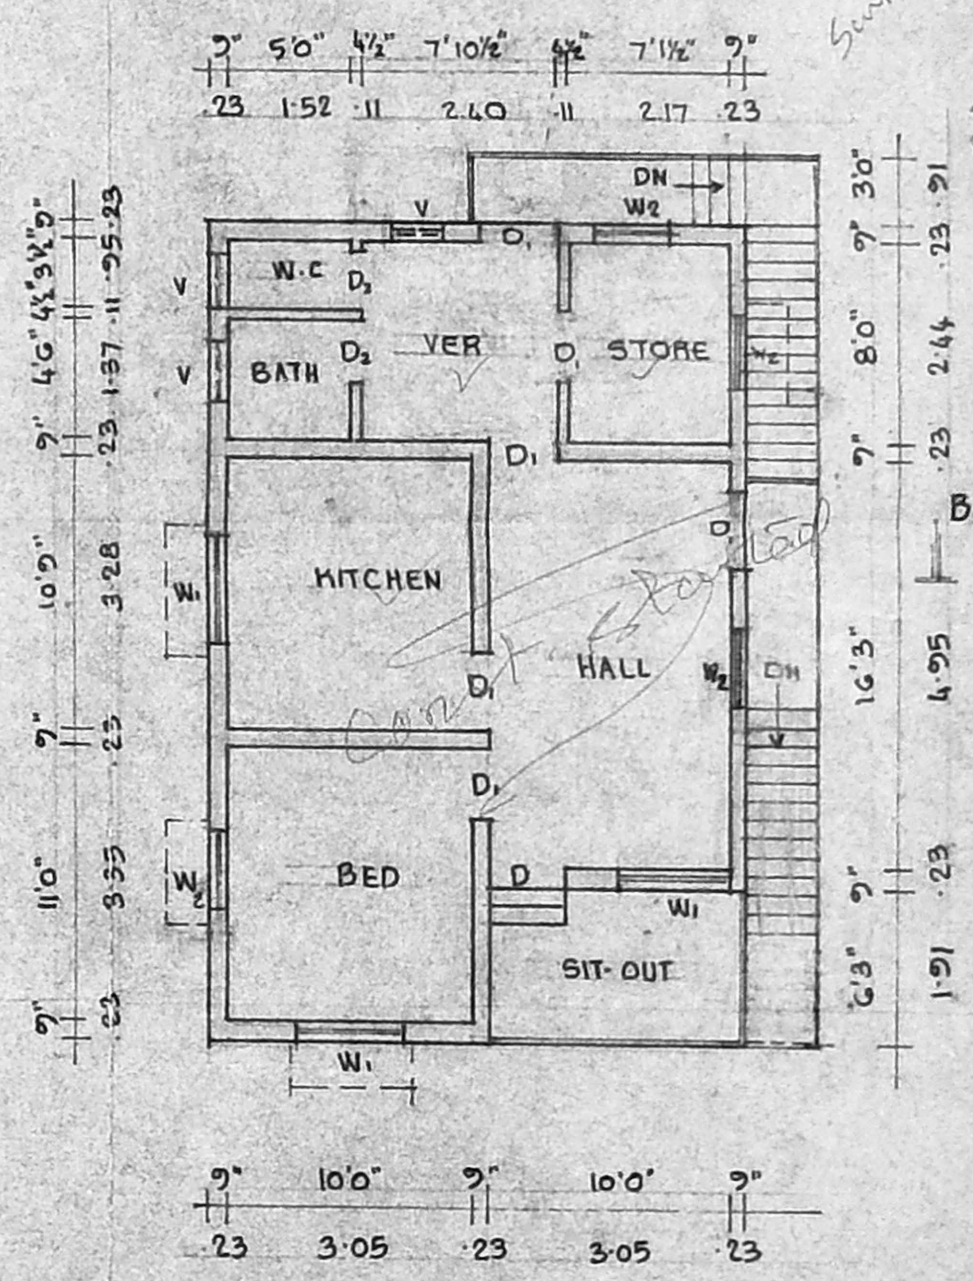

SECOND FLOOR PLAN

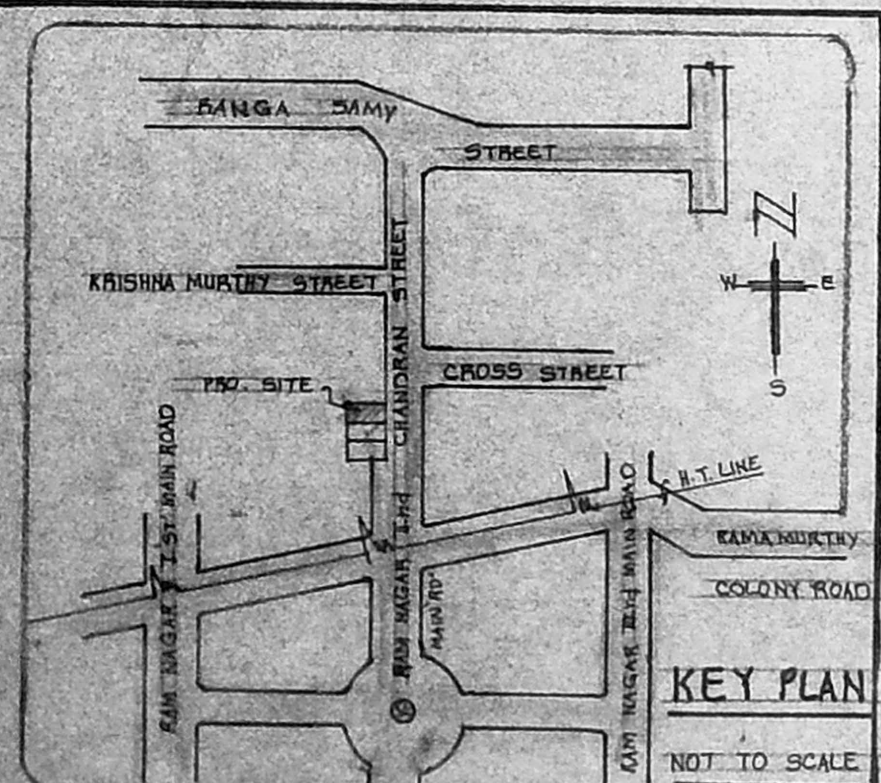


**SPECIFICATIONS:**

FOUNDATIONS & LEVELLING COURSE ARE IN P.C.C. 1:4:8 MIX. BRICK WORK IN C.M. 1:5 MIX. REINFORCED CEMENT CONCRETE WORKS IN 1:2:4 PLASTERING THE WALLS IN C.M. 1:4 MIX. CEILING & FLOOR FINISHING IN C.M. 1:3 MIX. WEATHERING COURSE WITH TWO LAYERS OF FLAT TILES LAID IN C.M. 1:4 MIX. DOORS & WINDOWS ARE IN WELL SEASONED WOOD WITH TWO COATS OF ENAMEL PAINT.

**SCHEDULE OF JOINERIES:**

D DOOR	3'3" x 7'0"	(1.00 x 2.13)
D <sub>1</sub> DOOR	3'0" x 7'0"	(0.91 x 2.13)
D <sub>2</sub> DOOR	2'6" x 2'0"	(0.76 x 2.13)
W <sub>1</sub> WINDOW	4'6" x 4'6"	(1.37 x 1.37)
W <sub>2</sub> WINDOW	3'0" x 4'6"	(0.91 x 1.37)
V VENTILATOR	2'6" x 2'0"	(0.76 x 0.61)

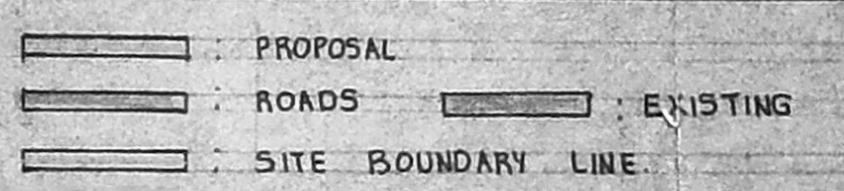

*Mania Doss*  
 OWNER: (G. MARIA DOSS)  
*J. Balasubramani*  
 J. BALASUBRAMANI, B. Arch., M. C. S.  
 ARCHITECT  
 Licensed Surveyor Regd. No: R. A. 161  
 CORPORATION OF MADRAS  
 No. 3, Paper Mills Road, First Floor,  
 NEAR PERAMBUR CHURCH, MADRAS - 600 015.  
 ENGINEER.