
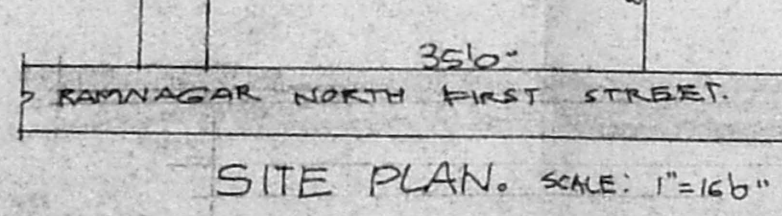
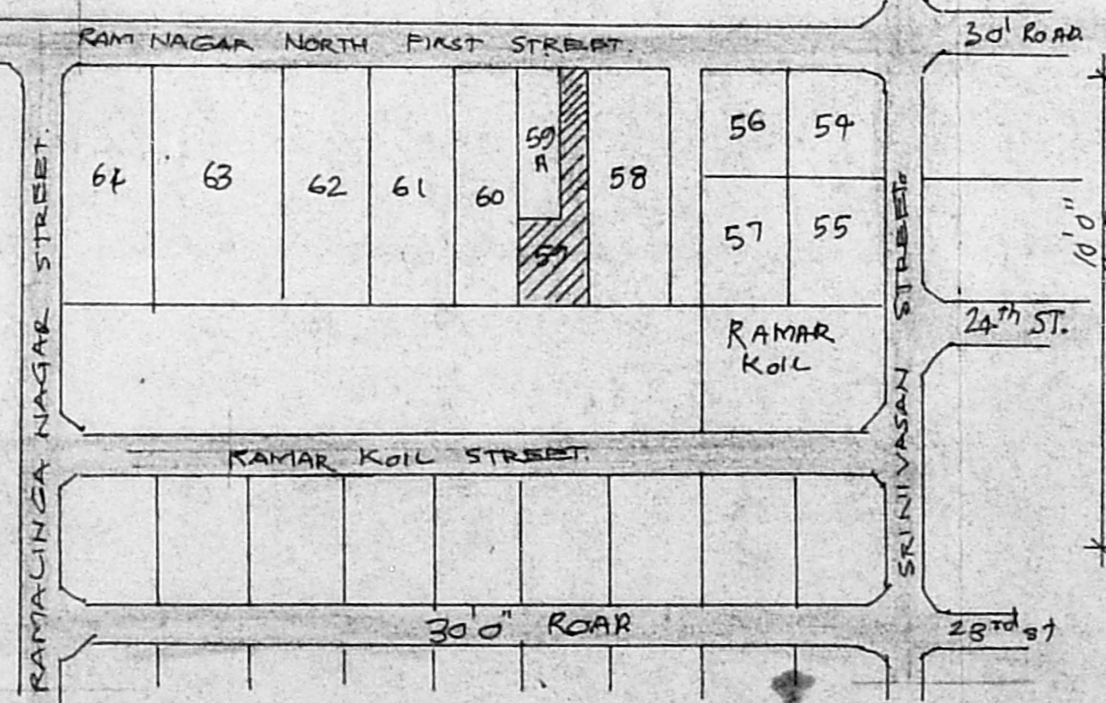
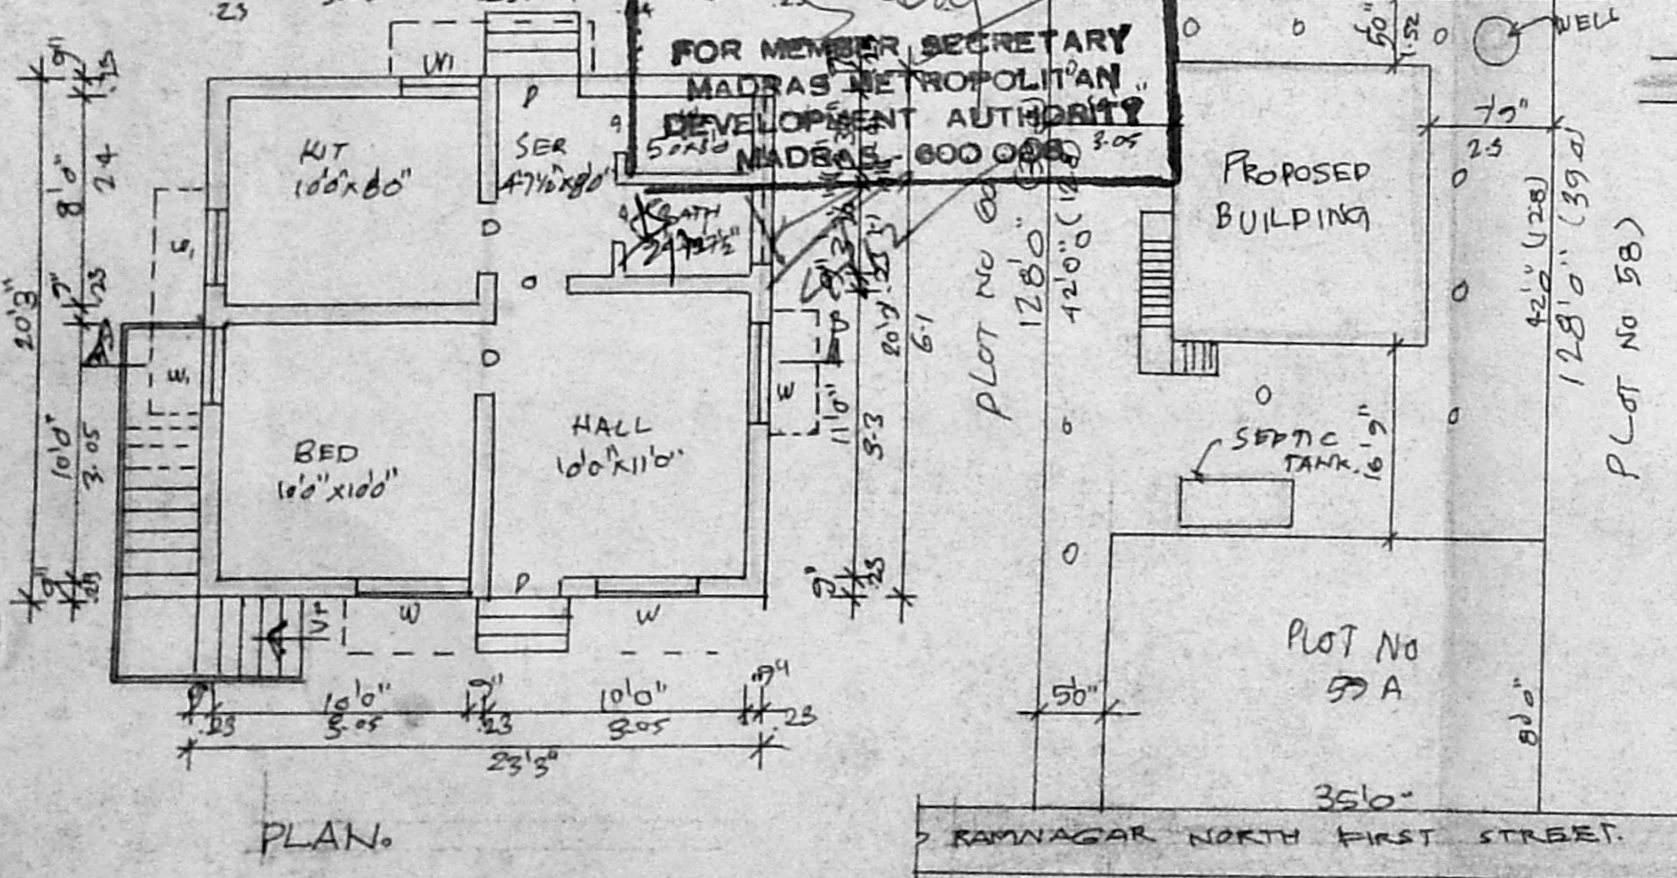


PLAN SHOWING PROPOSED BUILDING  
 PLOT NO: 59, S.NO: 62/4, RAM NAGAR  
 NORTH EXTN, PUZHUTHIVAKKAM,  
 SAIDAPET TALUK, CHENGLEPET M.G.R.  
 DIST. ULAGARAM - PUZHUTHIVAKKAM  
 TOWN PANCHAYAT.

AREA STATEMENT.	LEGEND
GROUND FLOOR AREA 451.0 (41.8)	PROPOSED
PLOT AREA 1680 (156.0)	BOUNDARY
PLOT COVERAGE 26%	ROAD

JOINERY.	
D POOR 3'3" x 7'0" 1-1 x 2-1	W " 4'0" x 4'0" 1-2 x 1-2
D " 3'0" x 7'0" - 9'1 x 2-1	V VENT 3'0" x 2'0" 1-1 x 1-1
W WINDOW 4'6" x 4'0" 1-3 x 1-2	

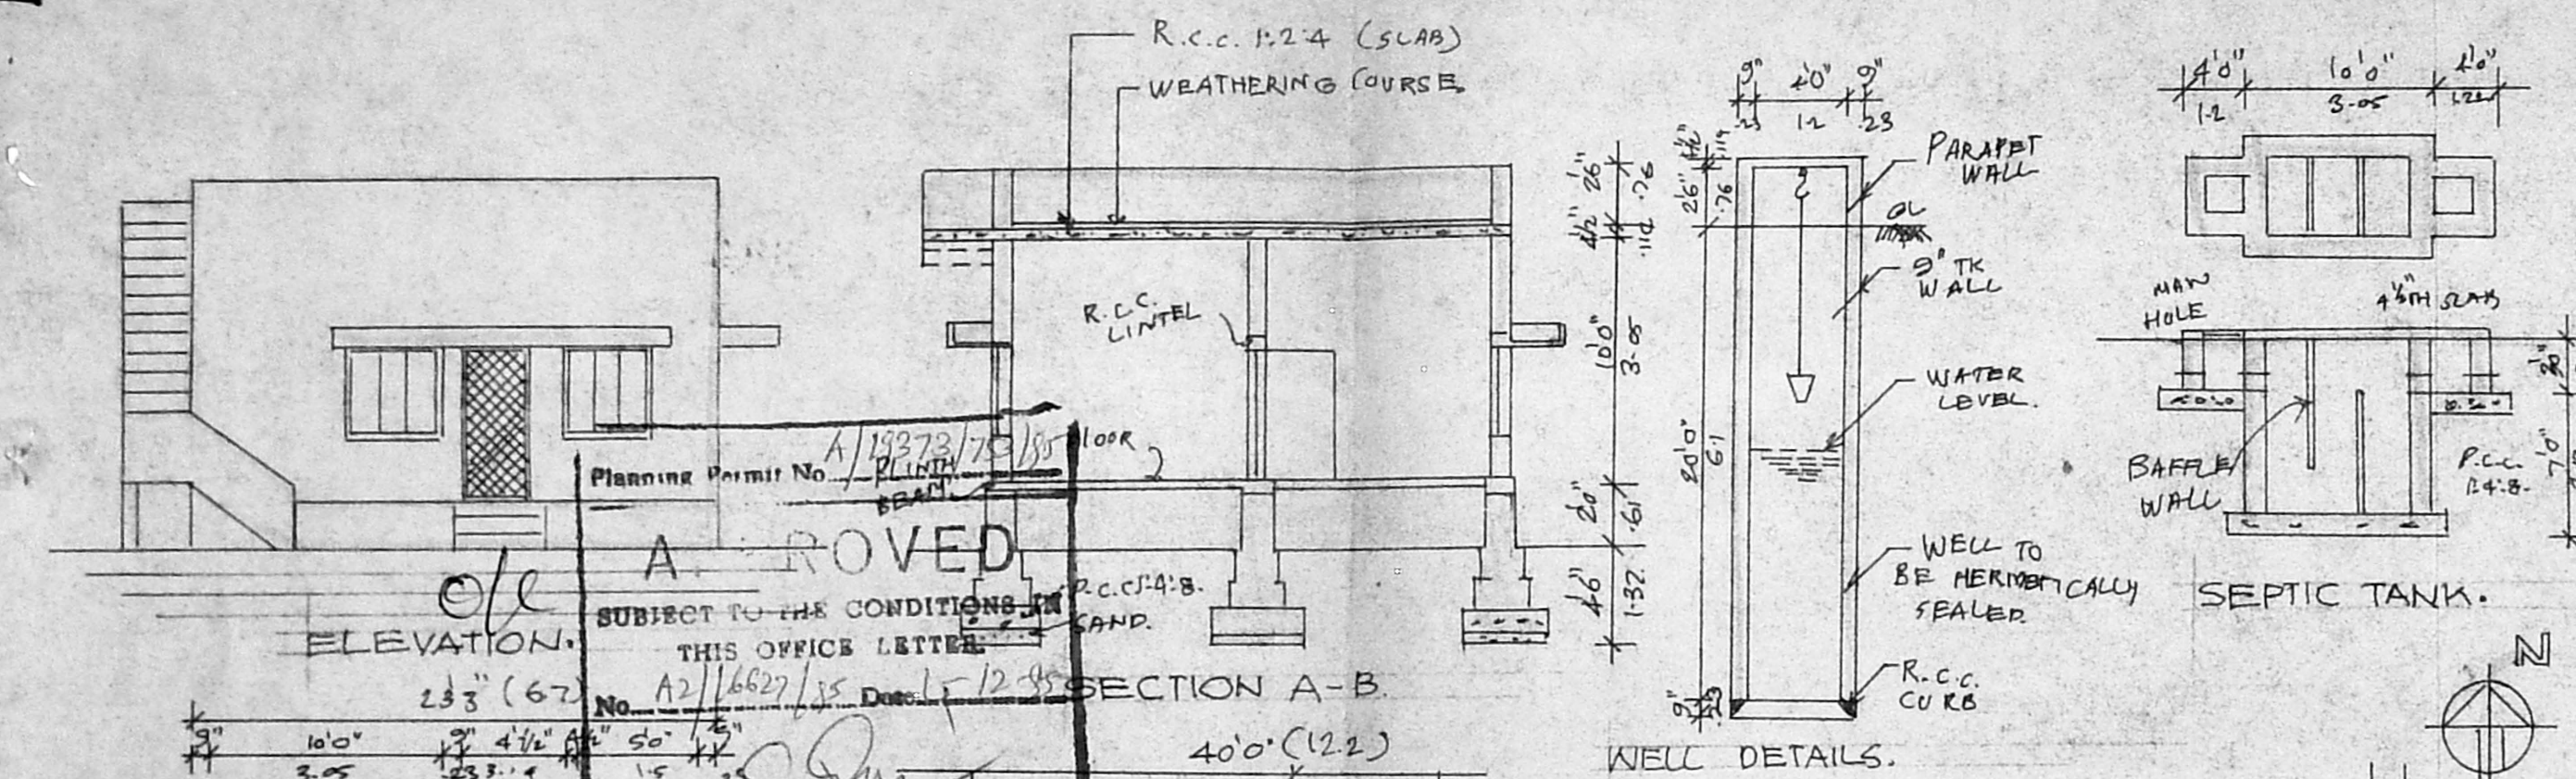

Planning Permit No. A/19372/75/185  
**APPROVED**  
 SUBJECT TO THE CONDITIONS IN  
 THIS OFFICE LETTER  
 No. A2/16627/85 Date: 15/12/85  
 FOR MEMBER SECRETARY  
 MADRAS METROPOLITAN  
 DEVELOPMENT AUTHORITY  
 MADRAS - 600 009

*S. Sasikala*  
 OWNERS SIGNATURE

DRAWN BY  
 S. SASIKALA.

*S. Krishnan*  
 S. KRISHNAN,  
 LICENCED SURVEYOR (CLASS-I)  
 CORPORATION OF MADRAS,  
 \*ALANDUR UNIVERSITY &  
 ULAGARAM PUZHUTHIVAKKAM,  
 TOWN PANCHAYAT, MADIPAKKAM.  
 LICENCED SURVEYOR.