


PLAN SHOWING THE PROPOSED CONSTRUCTION OF RESIDENTIAL BUILDING  
 IN S.No 125/5 & 267 | | PLOT: 262A, IN PARIJITHAI VILLAGE JB ESTATE APPD LAY OUT.  
 AVADI TOWNSHIP LIMIT. SCALE: OWNER: THIRU R. JAYACHANDRAN


A/19037/417/95

Planning Permit No. 17/95


**APPROVED**  
 SUBJECT TO THE CONDITIONS IN THIS OFFICE LETTER.  
 No. A/1753/95 Date 17/95  
 FOR MEMBER SECRETARY  
 MADRAS METROPOLITAN  
 DEVELOPMENT AUTHORITY  
 MADRAS - 600 008, AN

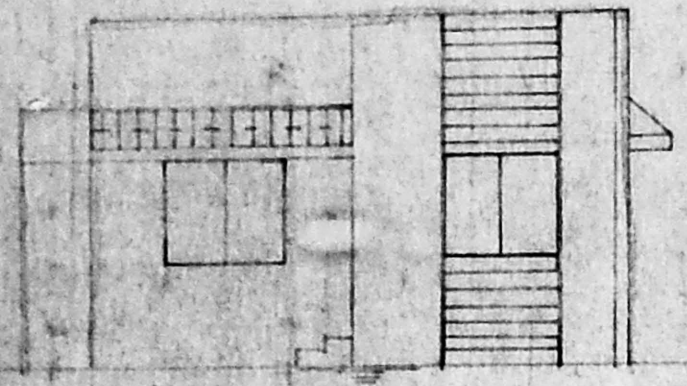

FRONT ELEVATION

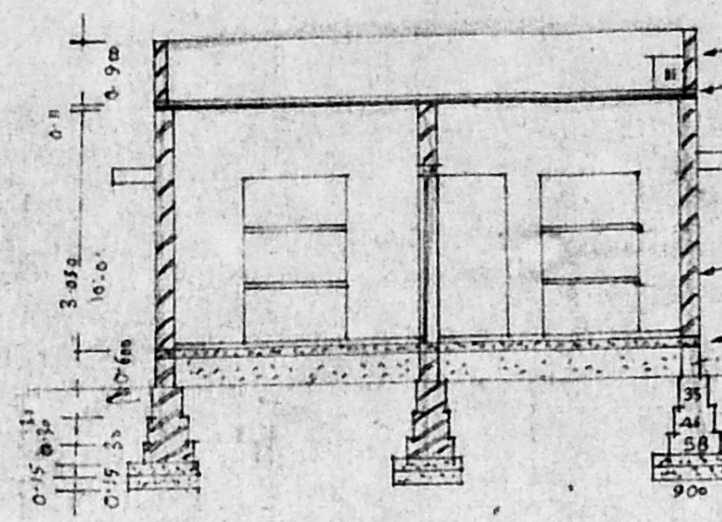


SECTION ON AB

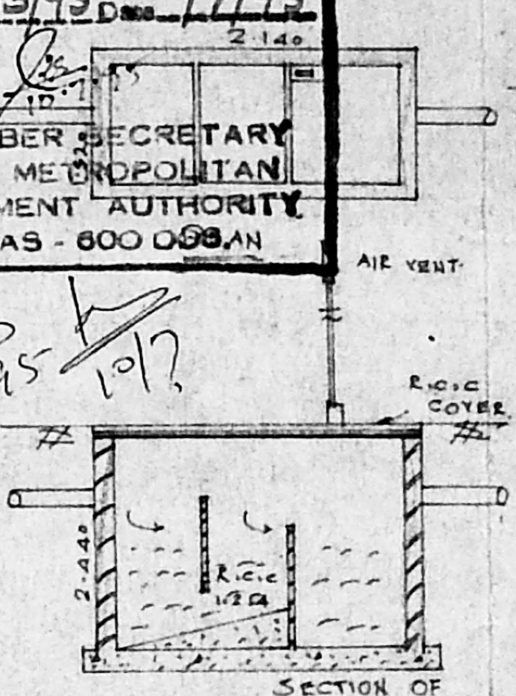


SECTION OF ST


SECTION OF WELL

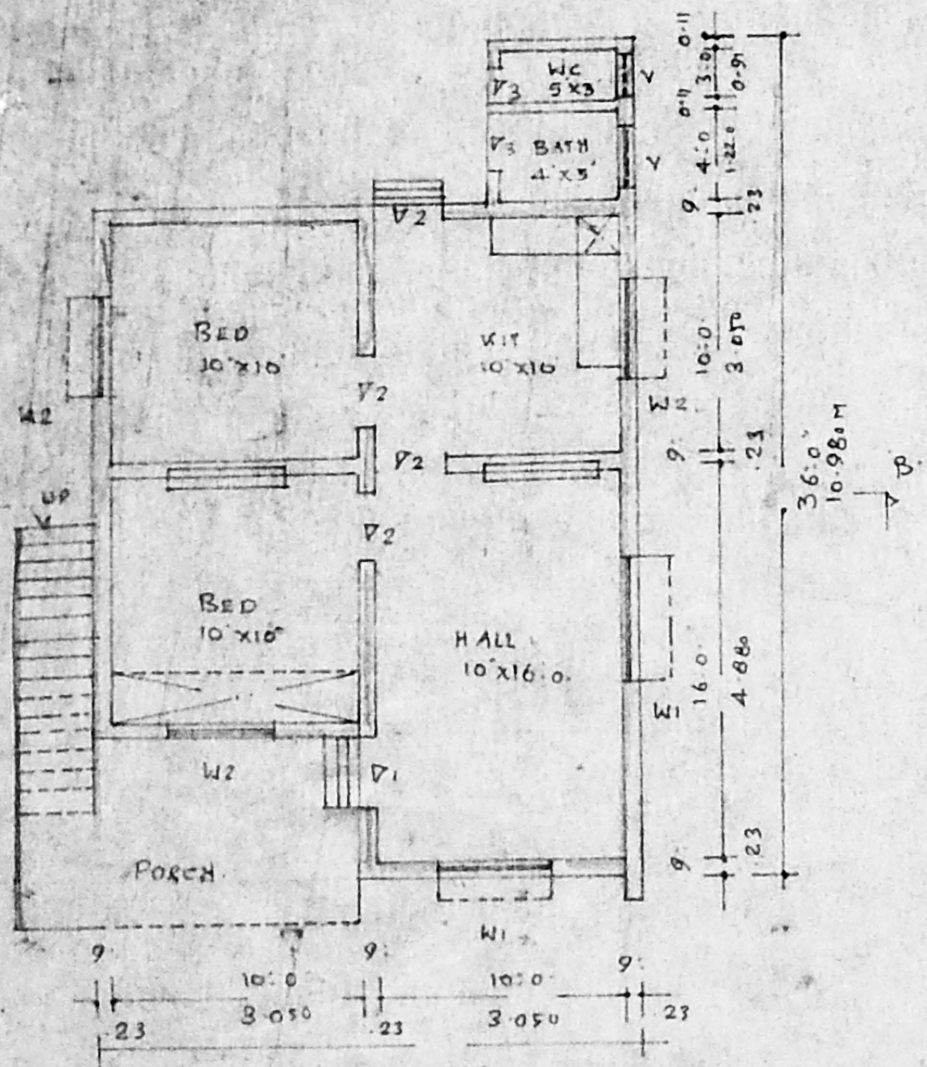

PLAN

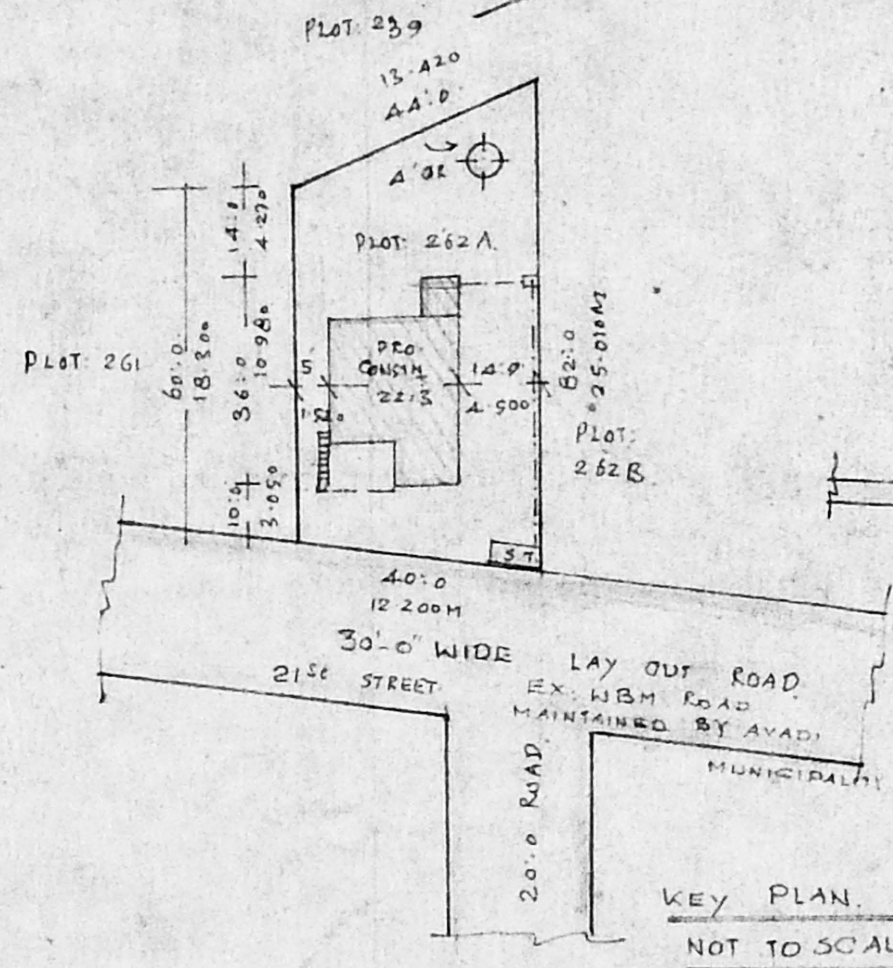

KEY PLAN NOT TO SCALE

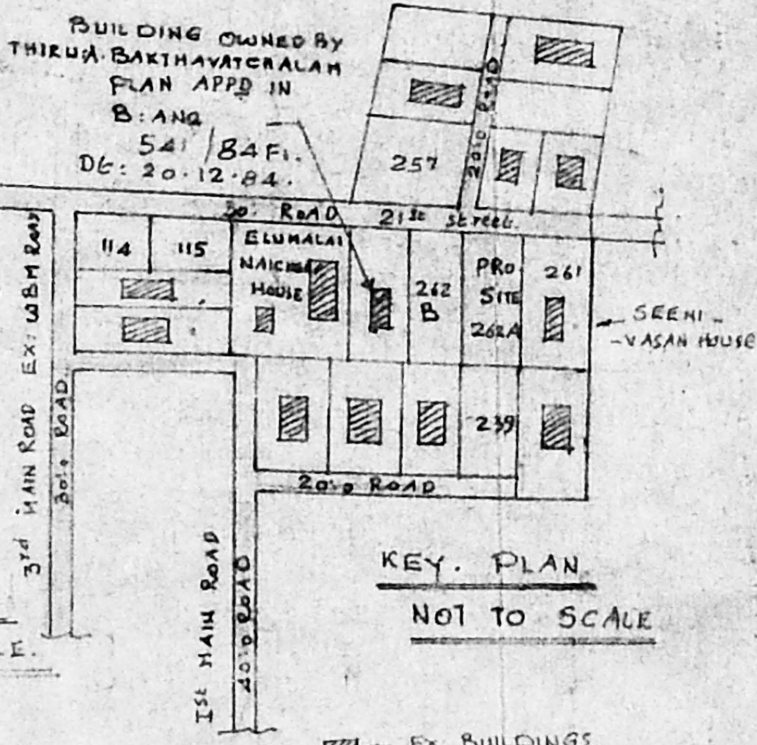

KEY PLAN NOT TO SCALE

BRIEF	SPECIFICATIONS
FOUNDATION	C.C 1:4:8 1500 TK OVER SAND FILLING
SUPER STRUCTURE	BRICK WORK IN C.M 1:1:6
ROOF	R.C.C 1:2:4 4 1/2" TK WITH WEATHERING COURSE ON TOP
FLOORING	C.C 1:4:8 1000 TK OVER HARD CORE
PLASTERING	C.M 1:4 12MM TK FOR WALLS
JOINERIES	FIRST CLASS HARDWOOD

SCHEDULE OF JOINERIES	
DOOR	C.W. PANELLED D1: 1000 x 2000
DOOR	D2: 900 x 2000
DOOR	D3: 450 x 2000
WINDOW	W1: 1500 x 1340
WINDOW	W2: 900 x 1370
VENTILATOR	V1: 900 x 600

AREA STATEMENT:  
 AREA OF SITE: 2960 SQFT OR 275 SQ M  
 AREA OF CONST: 610 SQFT OR 57 SQ M  
 COVERAGE: 21% F.S.I. 0.210 M2

LEGEND:  
 BOUNDARY SHOWN:  
 PRO. CONST: SHOWN

P. Jayachandran  
 OWNER

EX. BUILDINGS  
 h.k. draw  
 A. PERIASAMY D. C. S.  
 LICENSED SURVEYOR  
 CONSULTING ENGINEER  
 AVADI TOWNSHIP  
 MADRAS 600004  
 LICENSED SURVEYOR

Survey Plan  
 5/4/95  
 A2/1753/95