
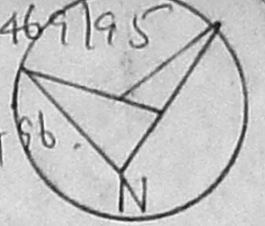


PLAN SHOWING PROPOSED RESIDENTIAL BUILDING IN S NO : 64/3, NATESAN
 JAMEEN PALLAVARAM VILLAGE, SAIDAPET TALUK, C.M.G.R.DISTRICT.


Revised Scale by file
 A/27467/95
 11/7/86


SCALE 1" = 8' (1:100)

A/20421/307/96

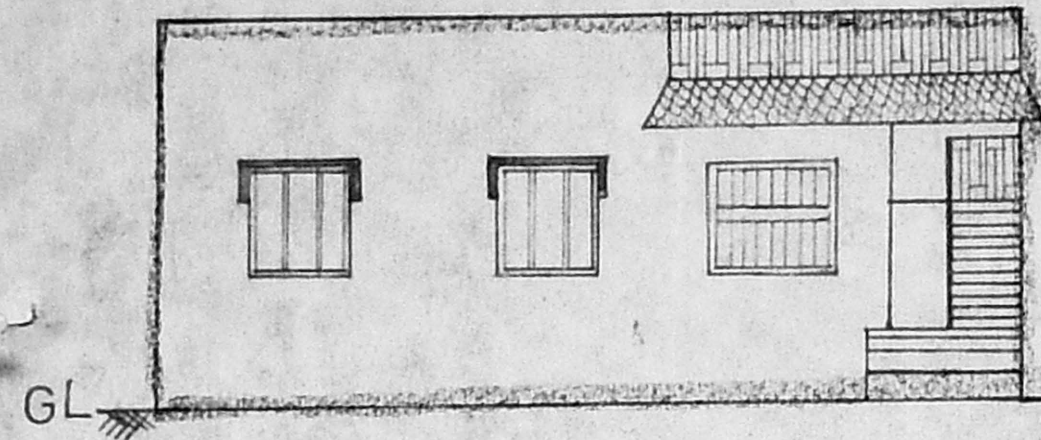

ELEVATION

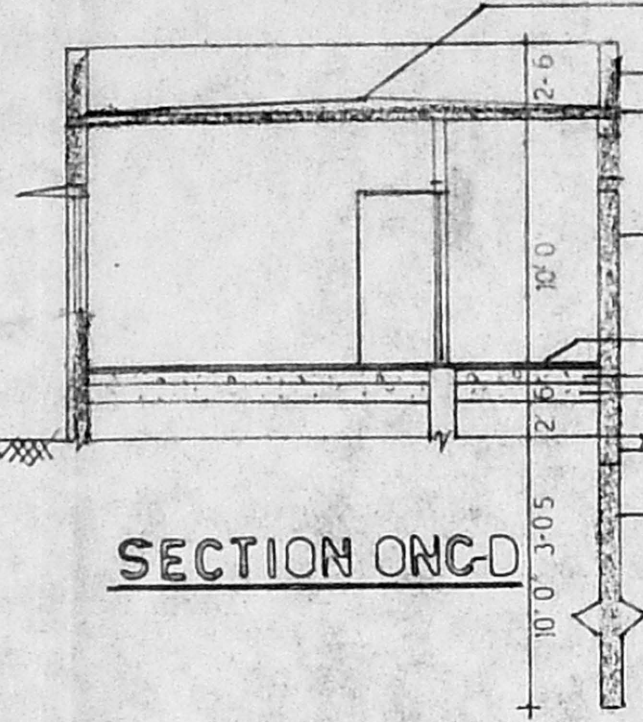

SECTION ON C-D

Planning Form No. _____
APPROVED
 SUBJECT TO THE CONDITIONS IN
 THIS OFFICE LETTER.
 No. A/27467/95 (N.B.) 2-397
 Date: 11-7-86
 MOSAIC TILED FLOORING
 FOR MEMBER SECRETARY
 MADRAS METROPOLITAN
 DEVELOPMENT AUTHORITY
 MADRAS - 600 008.

ALL DIMENSIONS ARE FOOT & METRE


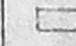


SPECIFICATIONS


D. DOOR	3'3" x 7'0"	(1.0 x 2.1)
D. DOOR	3'0" x 5'6"	(0.9 x 1.95)
D. DOOR	2'6" x 6'6"	(0.75 x 1.95)
G. GRILL GATE	3'3" x 7'0"	(1.0 x 2.1)
G. GRILL	4'0" x 1'55"	(1.22 x 1.35)
W. WINDOW	4'0" x 4'6"	(1.22 x 1.35)
W. WINDOW	3'0" x 4'6"	(0.9 x 1.35)
V. VENTILATOR	2'0" x 1'6"	(0.6 x 0.45)

AREA DETAILS


PLOT AREA	1465.5 SFT	136 M ²
PLINTH AREA	560 SFT	52.5 M ²
PLOT COVERAGE	38%	
F.S.I	0.38	

COLOUR INDEX

-  PROPOSED SHOWN
-  EXISTING SHOWN
-  ROADS SHOWN
-  BOUNDARY LINE

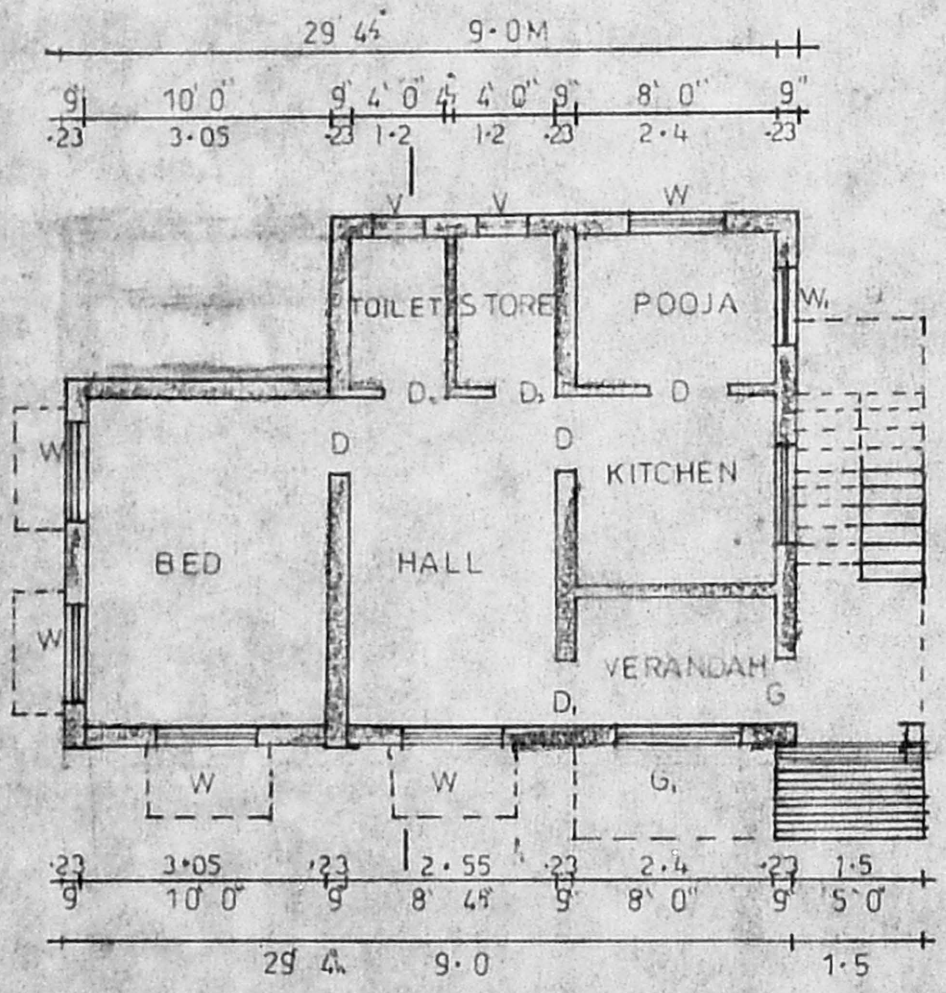


PLAN

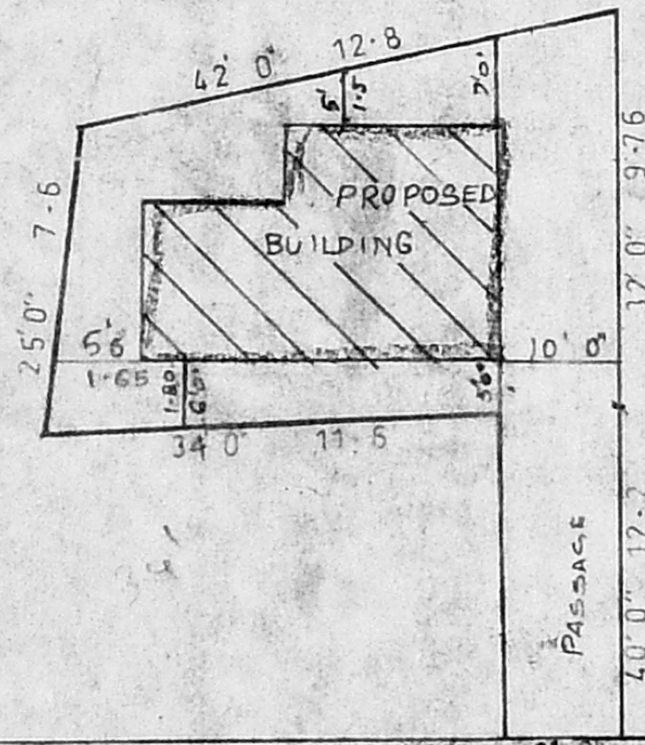

SITE PLAN

SCALE: 1" = 16' (1:200)

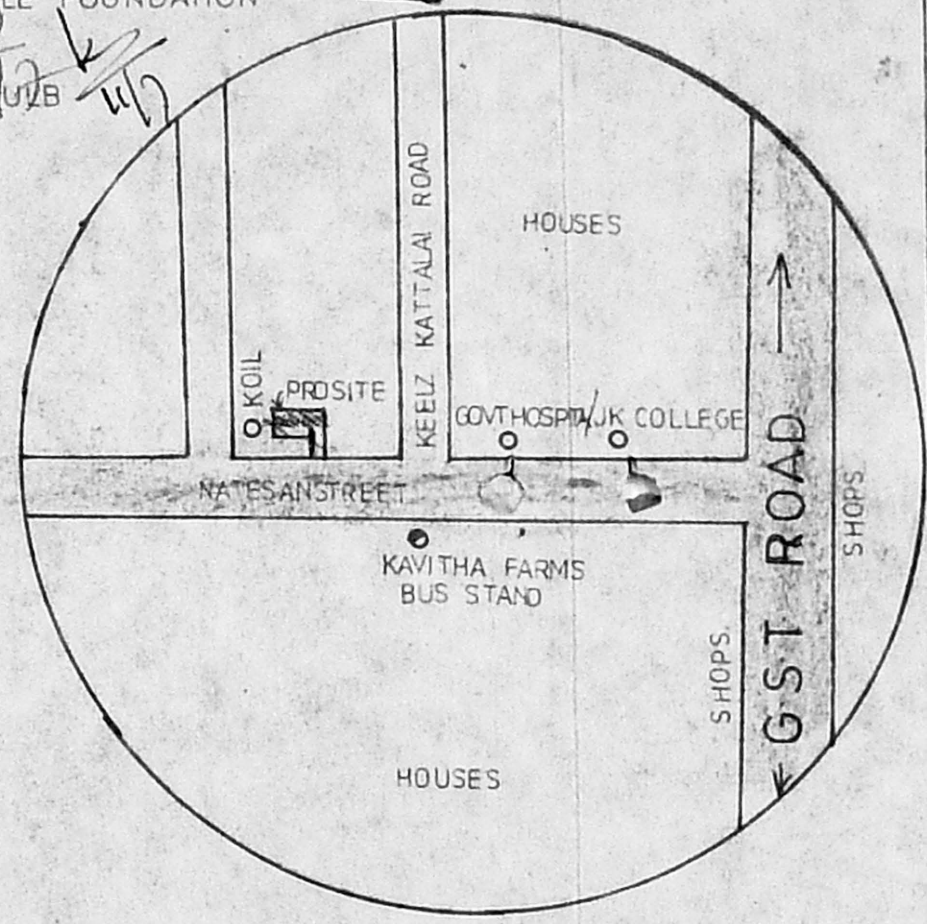

KEY PLAN (N.T.S)

V. Jhilayam
 OWNER

NK. Natarajan
 Phone: 4828703
 NK. NATARAJAN B. E. M. I. E
 LICENCED SURVEYOR - CLASS - I - NO. J.S.S. 111
 CORPORATION OF MADRAS.
 24, 10th Cross Street, Lakshmi Nagar,
 FORUR, MADRAS-116.

L. SURVEYOR

S.R. ENTERPRISES
 Phone: 4828703
 • Plans • Consulting
 • Estimation • Construction
 181, Kunrathur Road, Porur, Madras - 16.