



FRONT ELEVATION

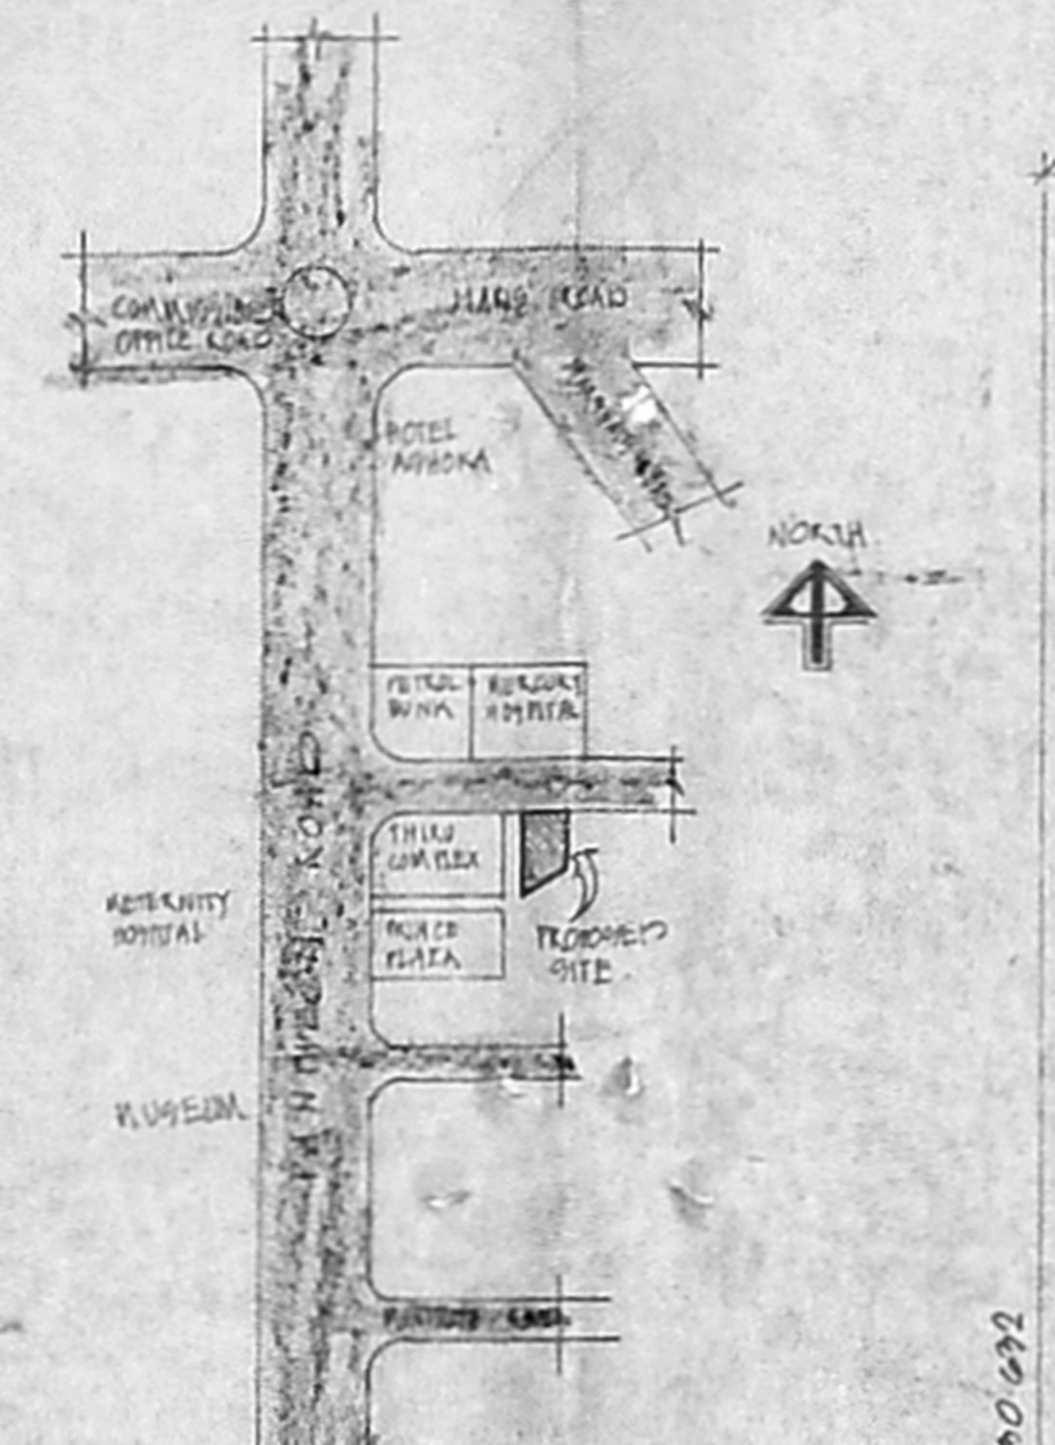


KEY PLAN


(NOT TO SCALE)

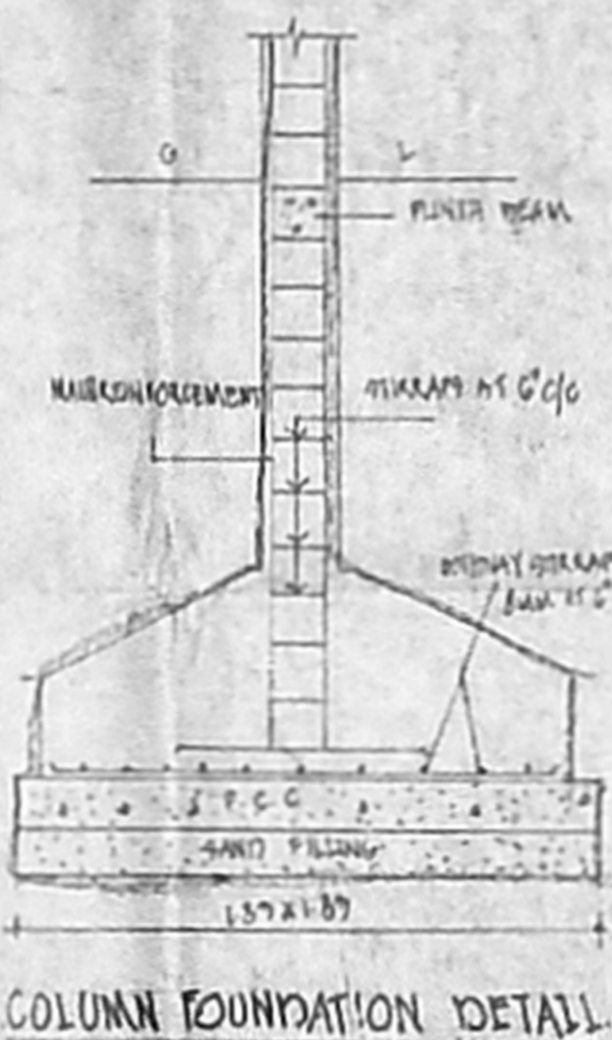

COLUMN FOUNDATION DETAIL

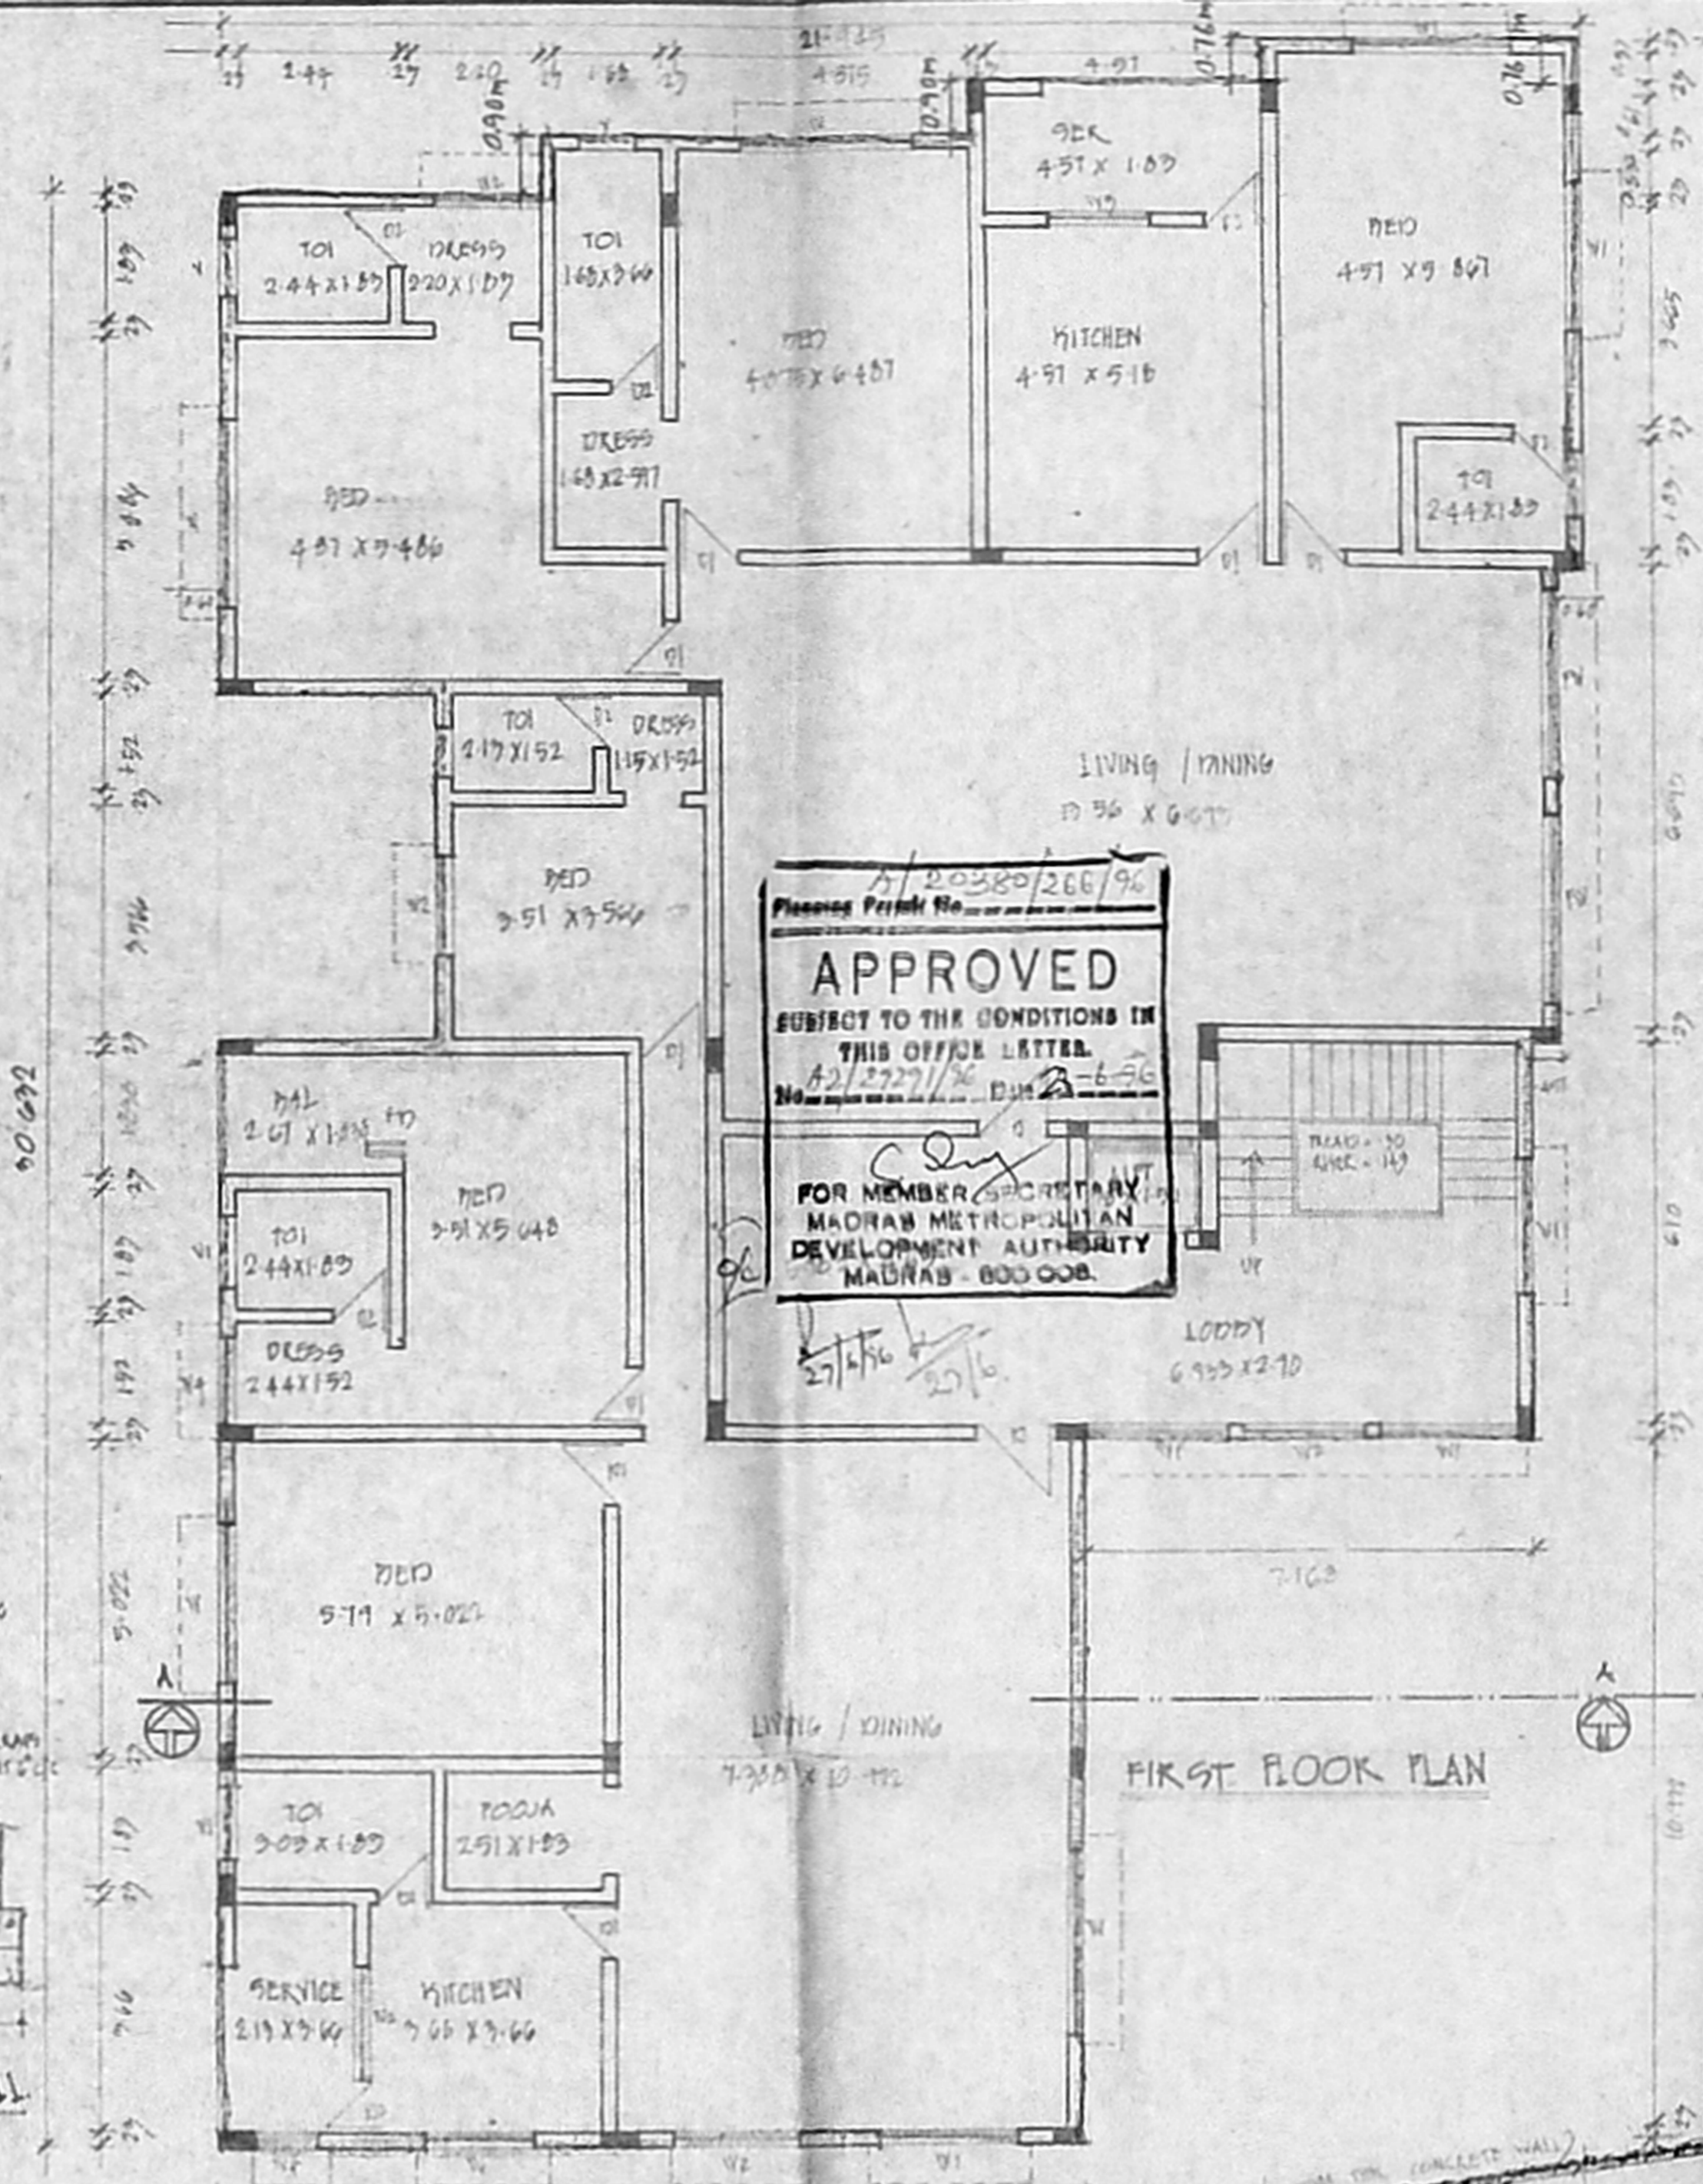


FIRST FLOOR PLAN

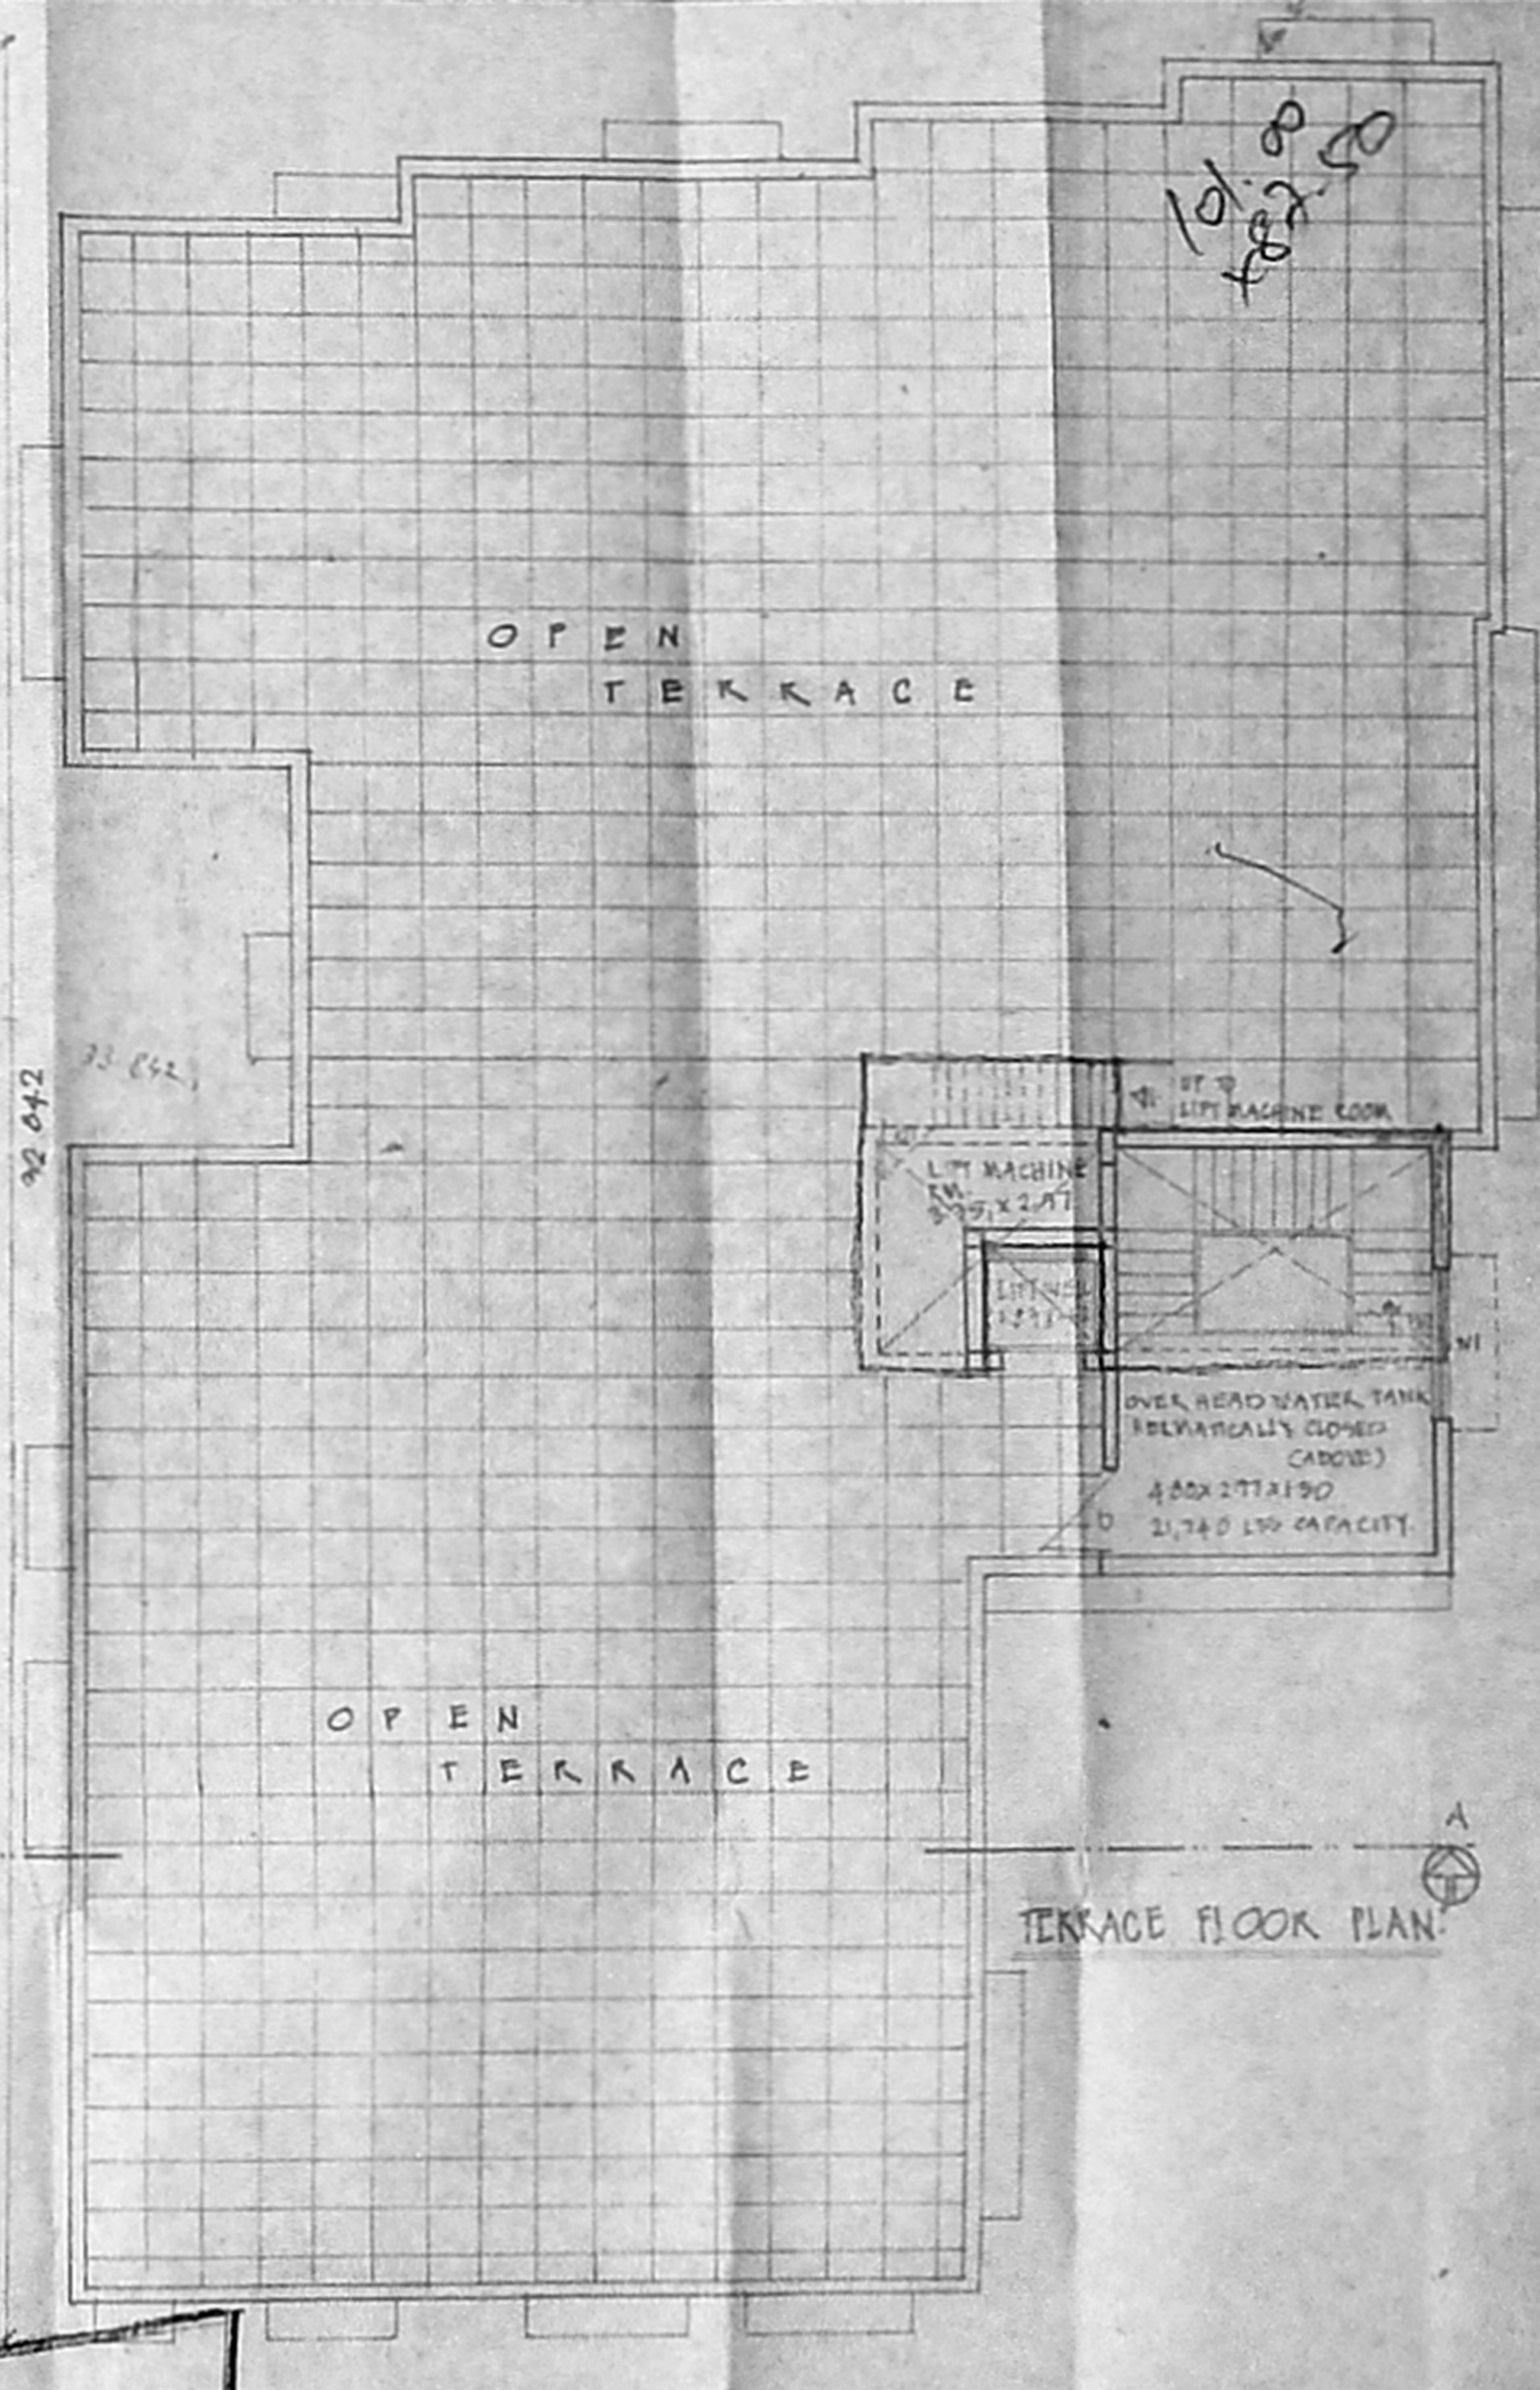


TERRACE FLOOR PLAN


APPROVED  
SUBJECT TO THE CONDITIONS IN  
THIS OFFICE LETTER.  
MADRAS METROPOLITAN  
DEVELOPMENT AUTHORITY  
MADRAS - 600 008.

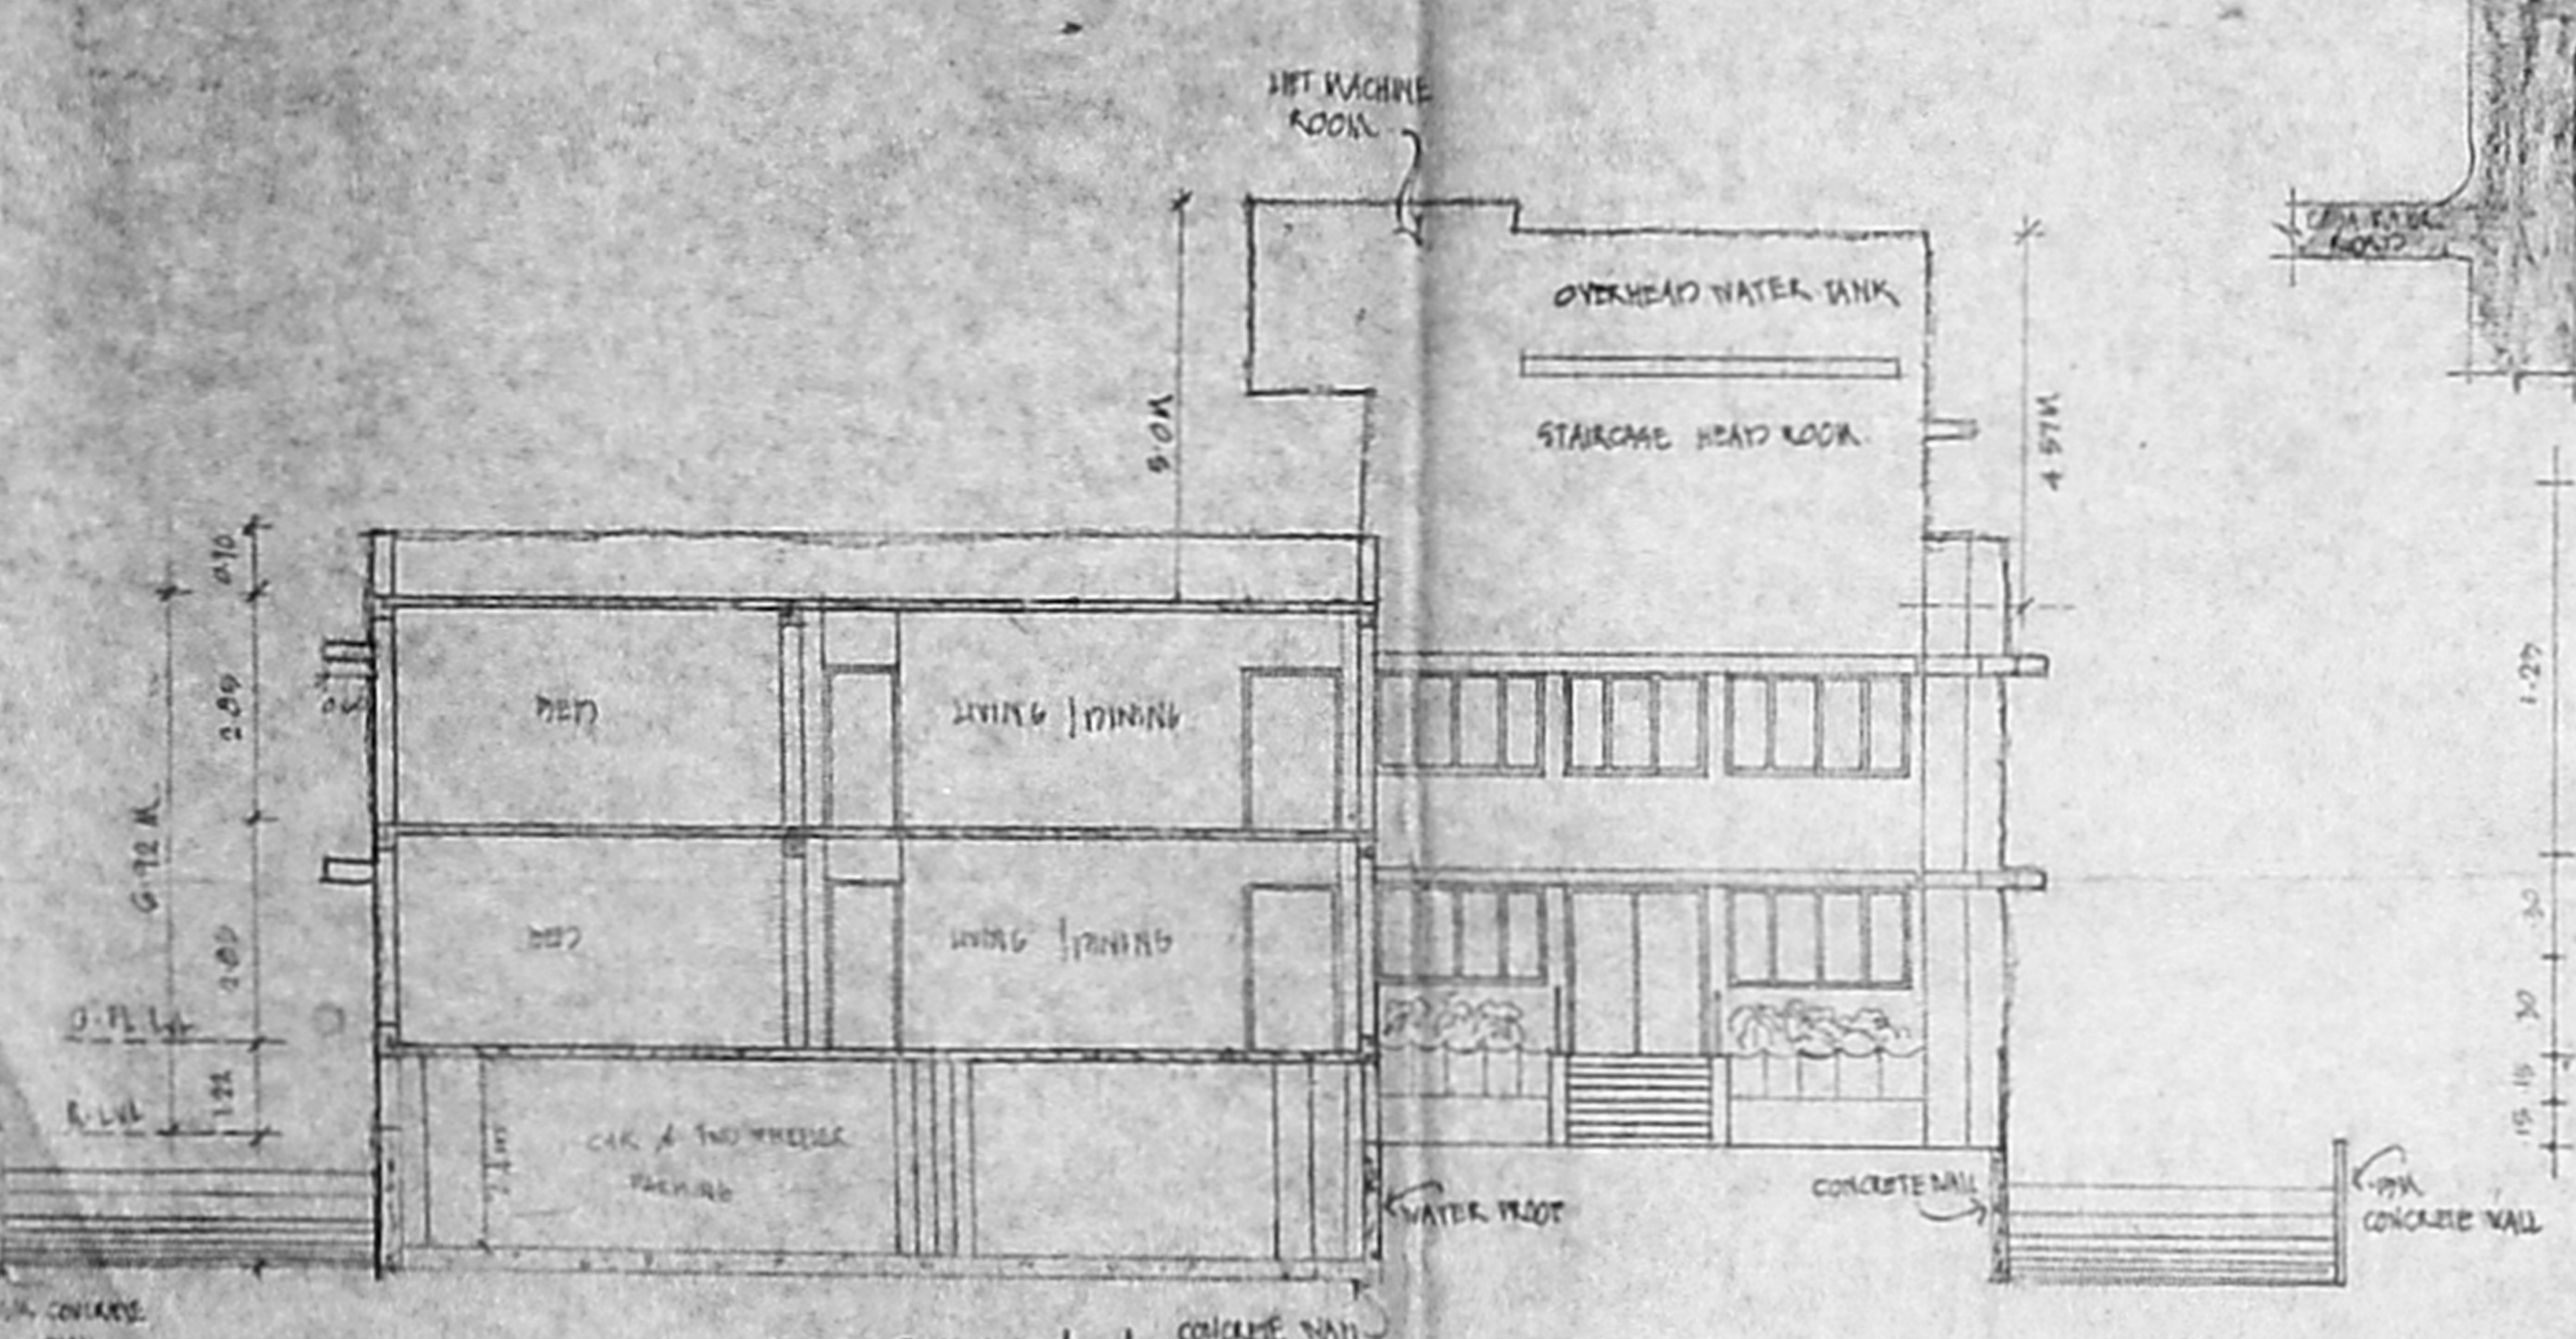

SECTION ON 'AA'

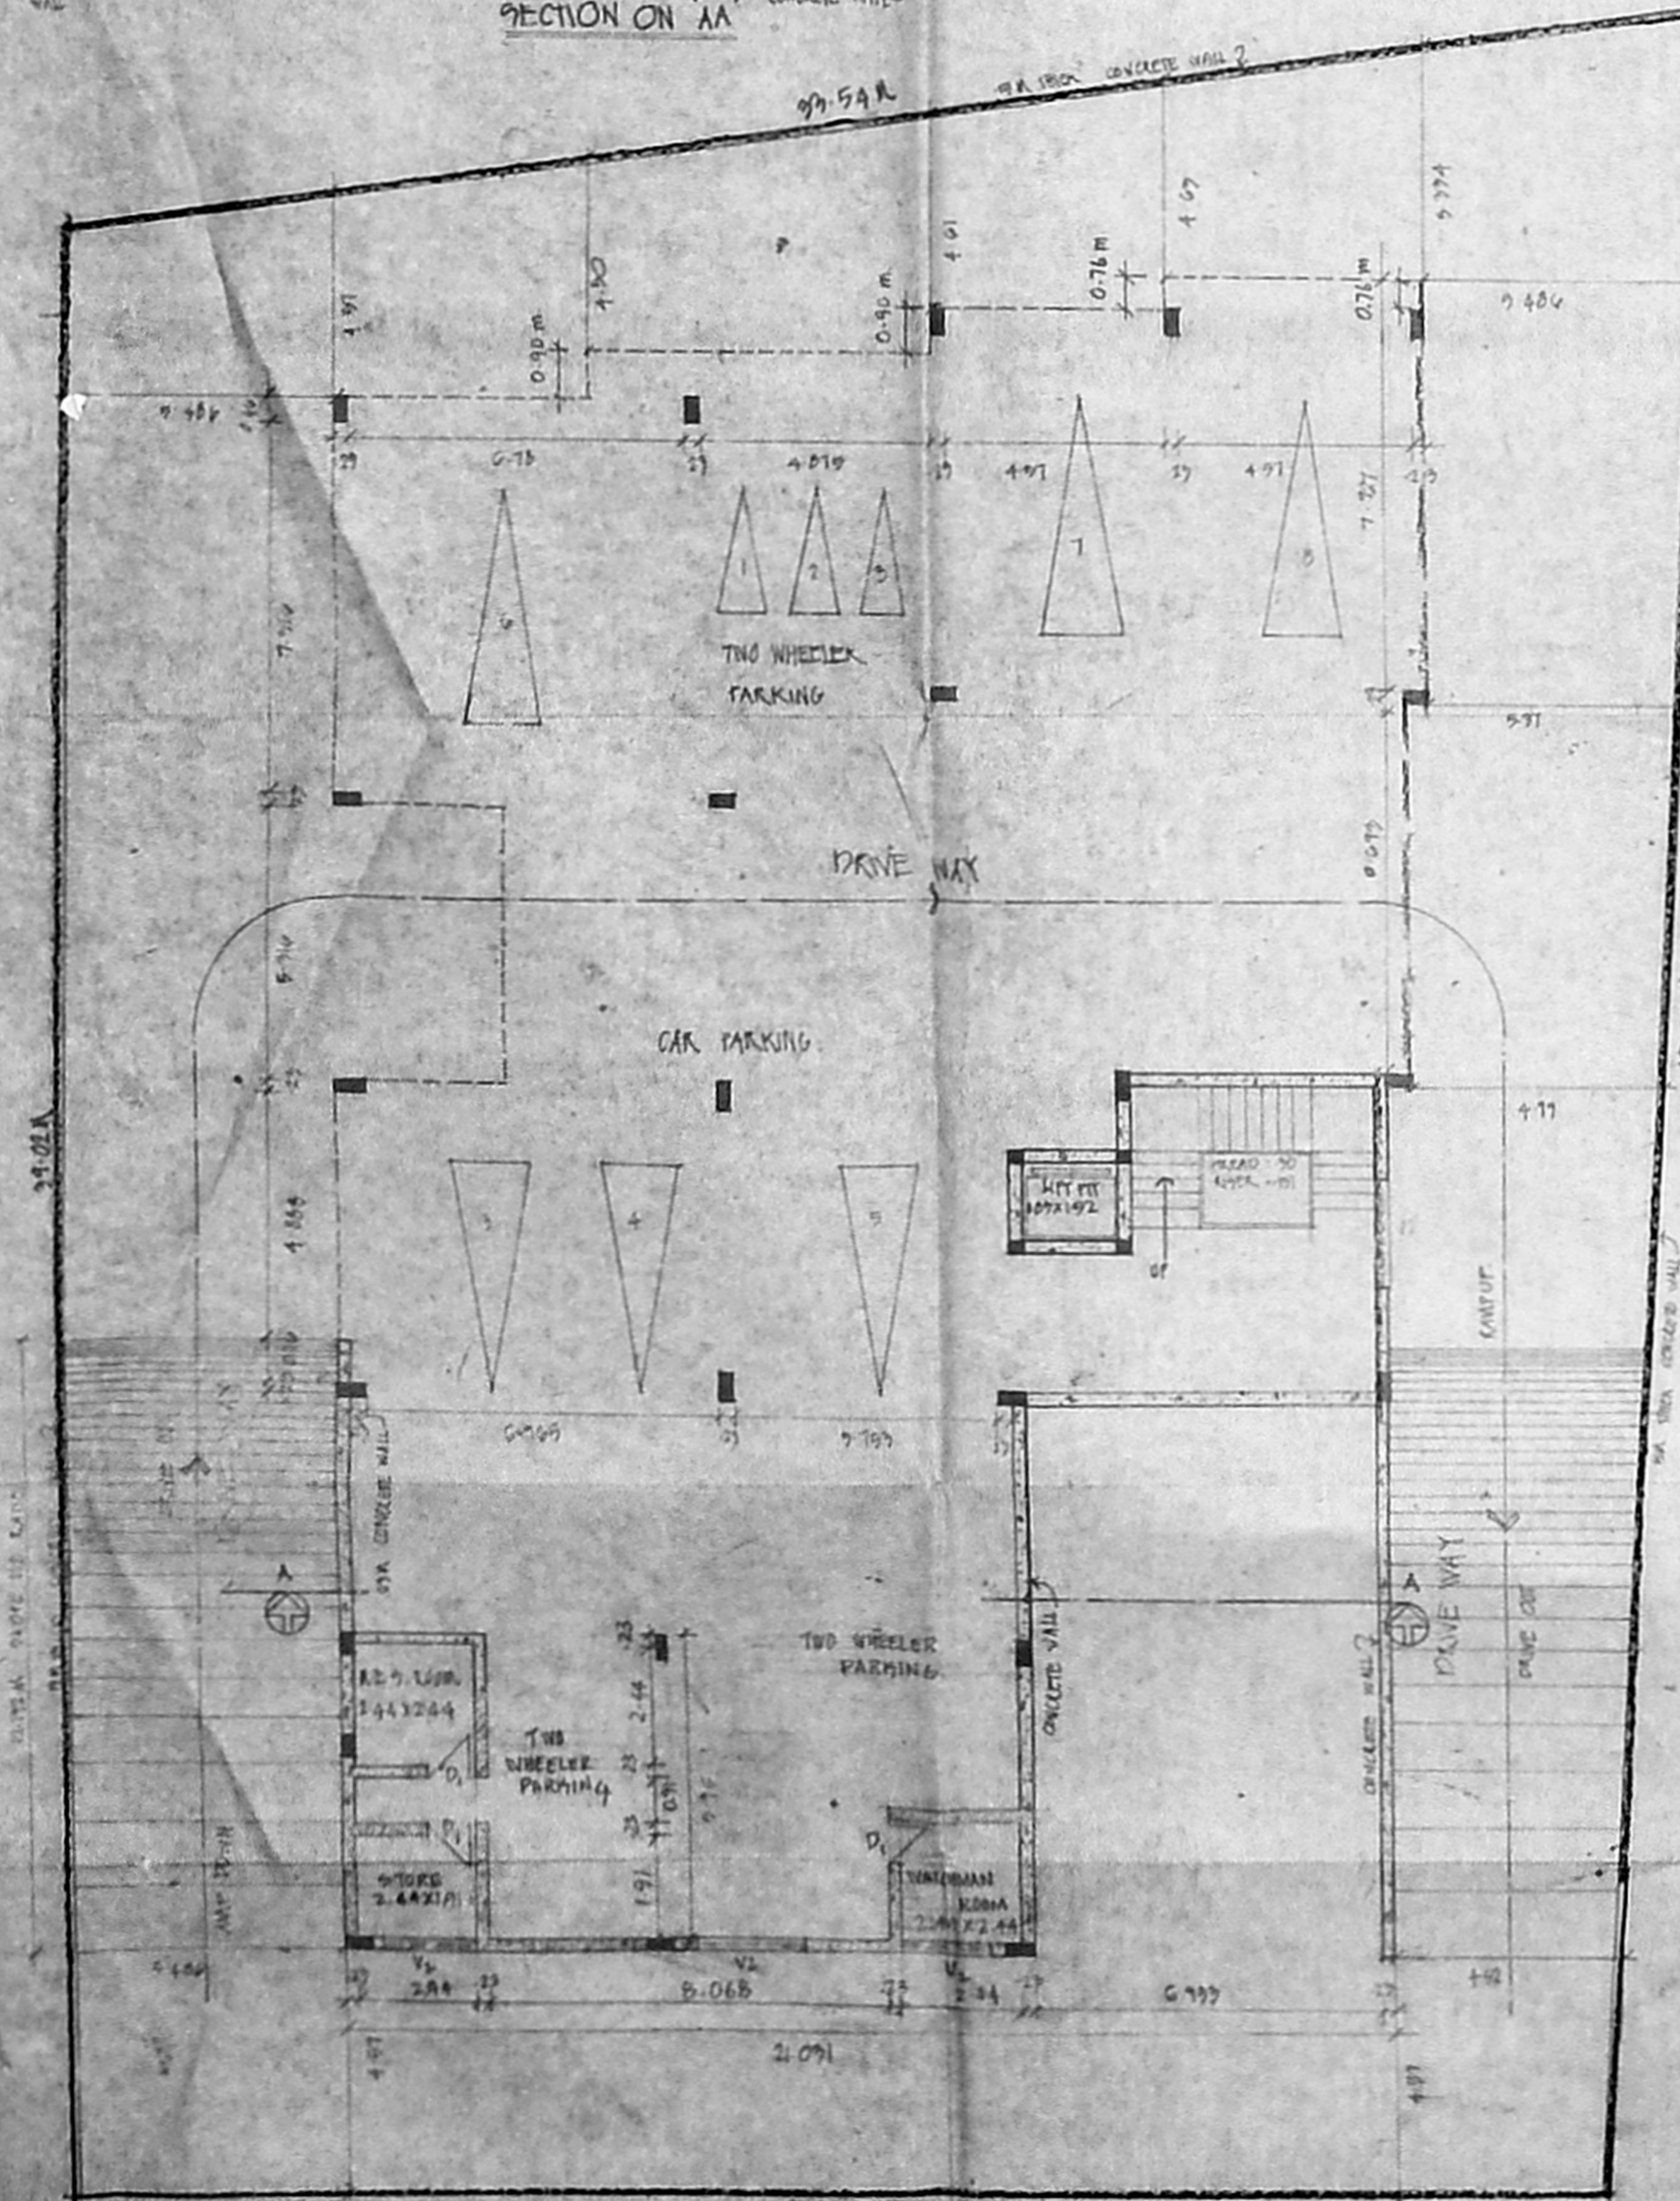

BASEMENT FLOOR PLAN

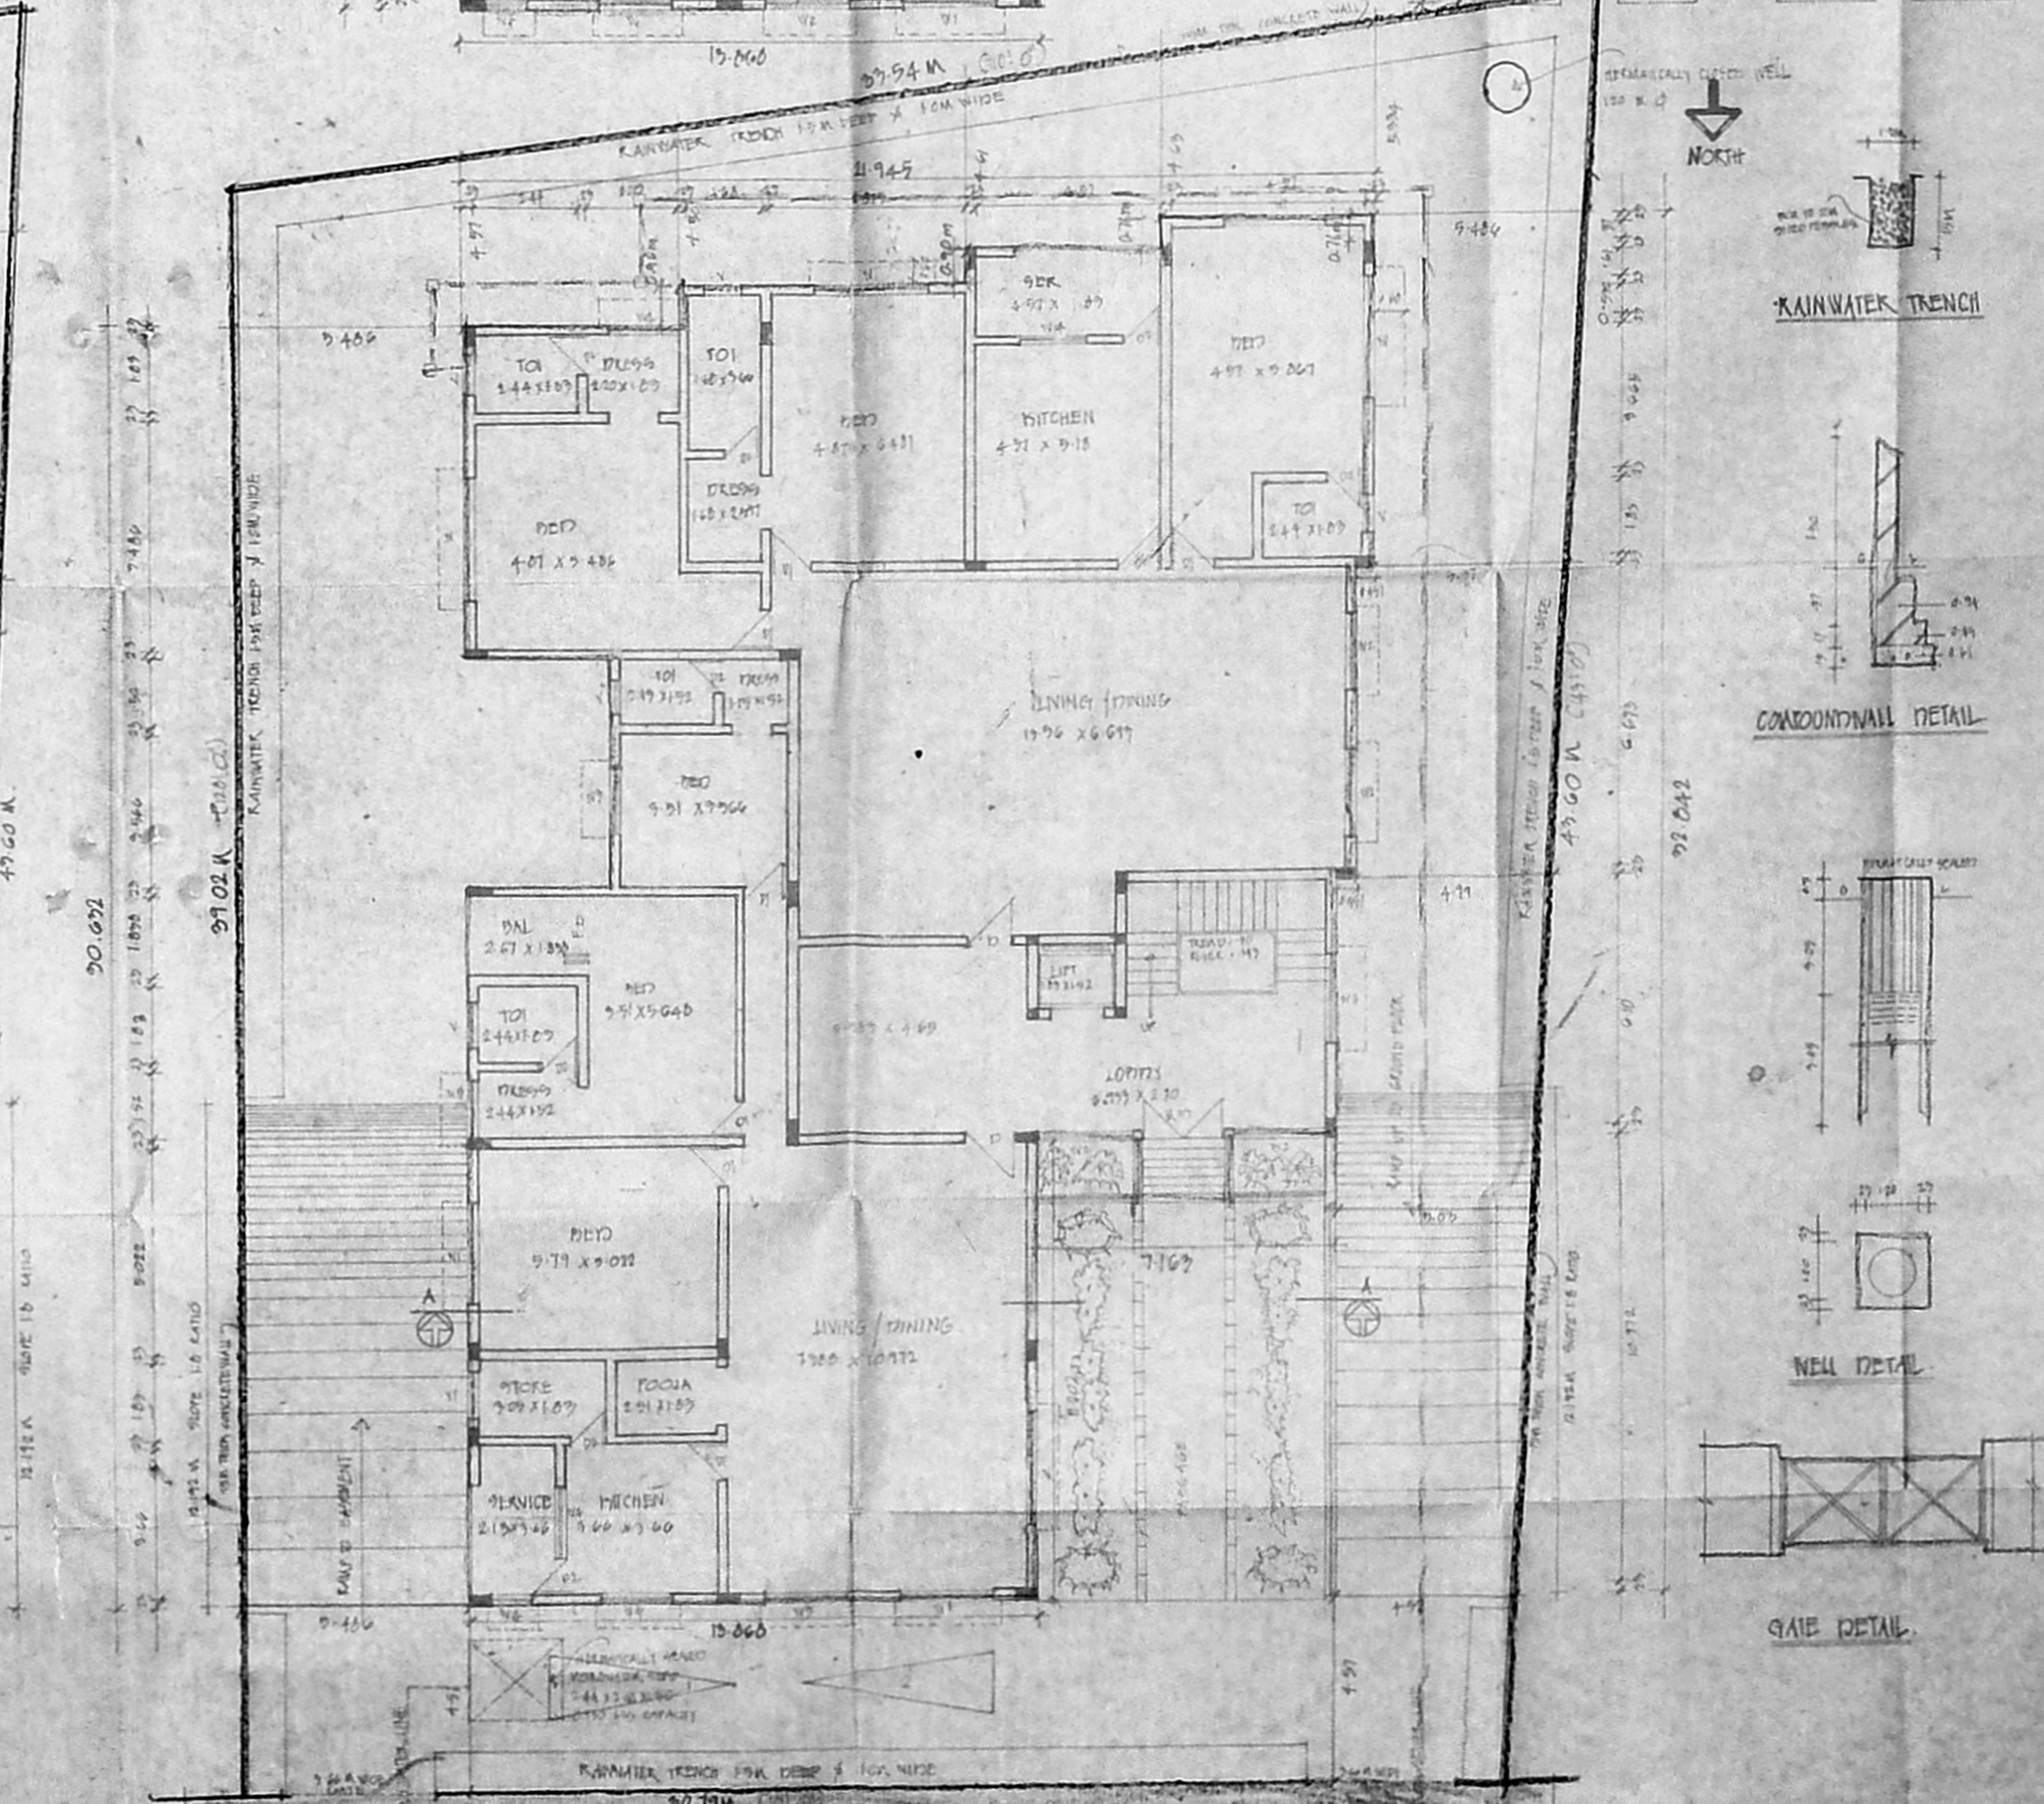

SITE CUM GROUND FLOOR PLAN

AREA STATEMENT	



PROPOSED BUILDING AT DOOR NO. 49  
 PANDEON ROAD, EGMORE,  
 MADRAS - 600008  
 R.S. NO. 1614/19, 1614/14  
 PLOT NO. 80  
 DIVISION NO. 4, EGMORE.

OWNER'S SIGNATURE

ARCHITECT'S SIGNATURE

