




Planning Permit No. **APPROVED**
 SUBJECT TO THE CONDITIONS IN THIS OFFICE LETTER.
 No. **A/1777/257/95** Date **9-5-95**
 FOR MEMBER SECRETARY
MADRAS METROPOLITAN DEVELOPMENT AUTHORITY
MADRAS 600 008.

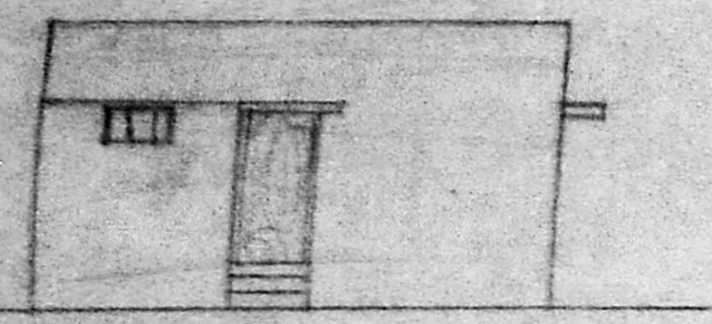


FRONT ELEVATION

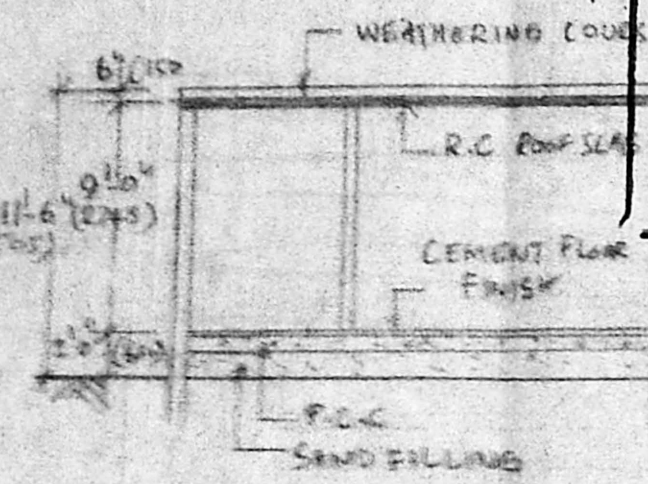


SECTION AA

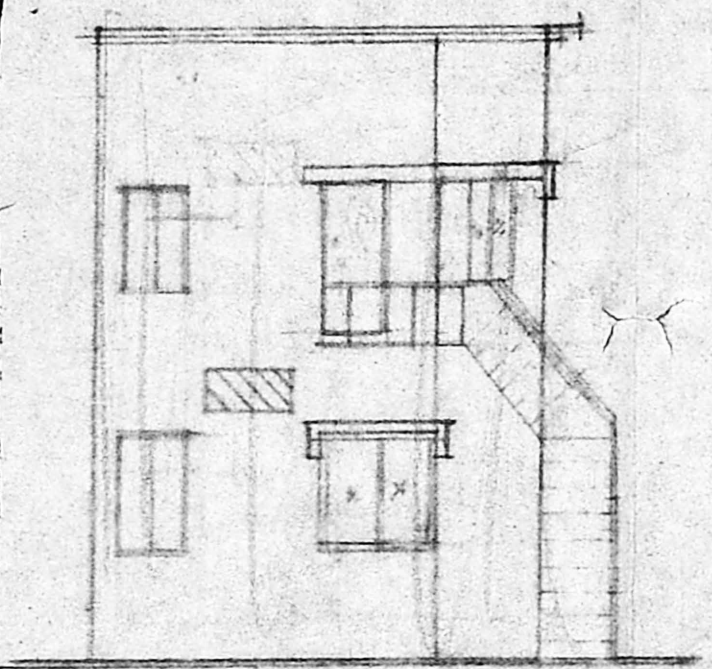

ELEVATION (WEST)


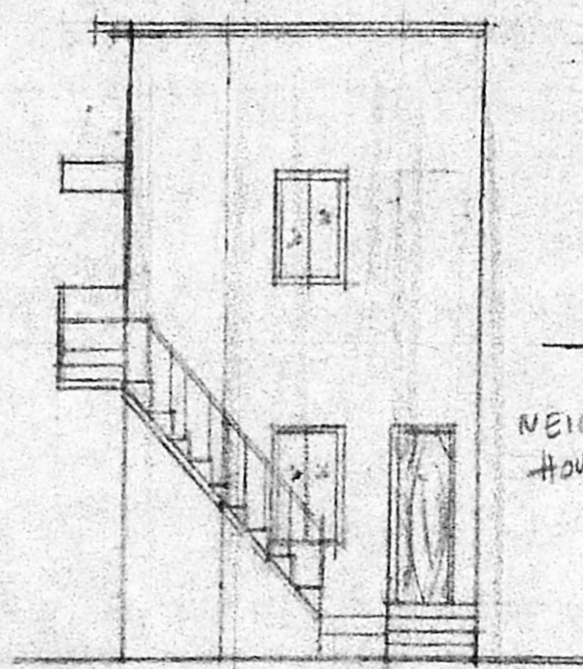


ELEVATION (SOUTH)

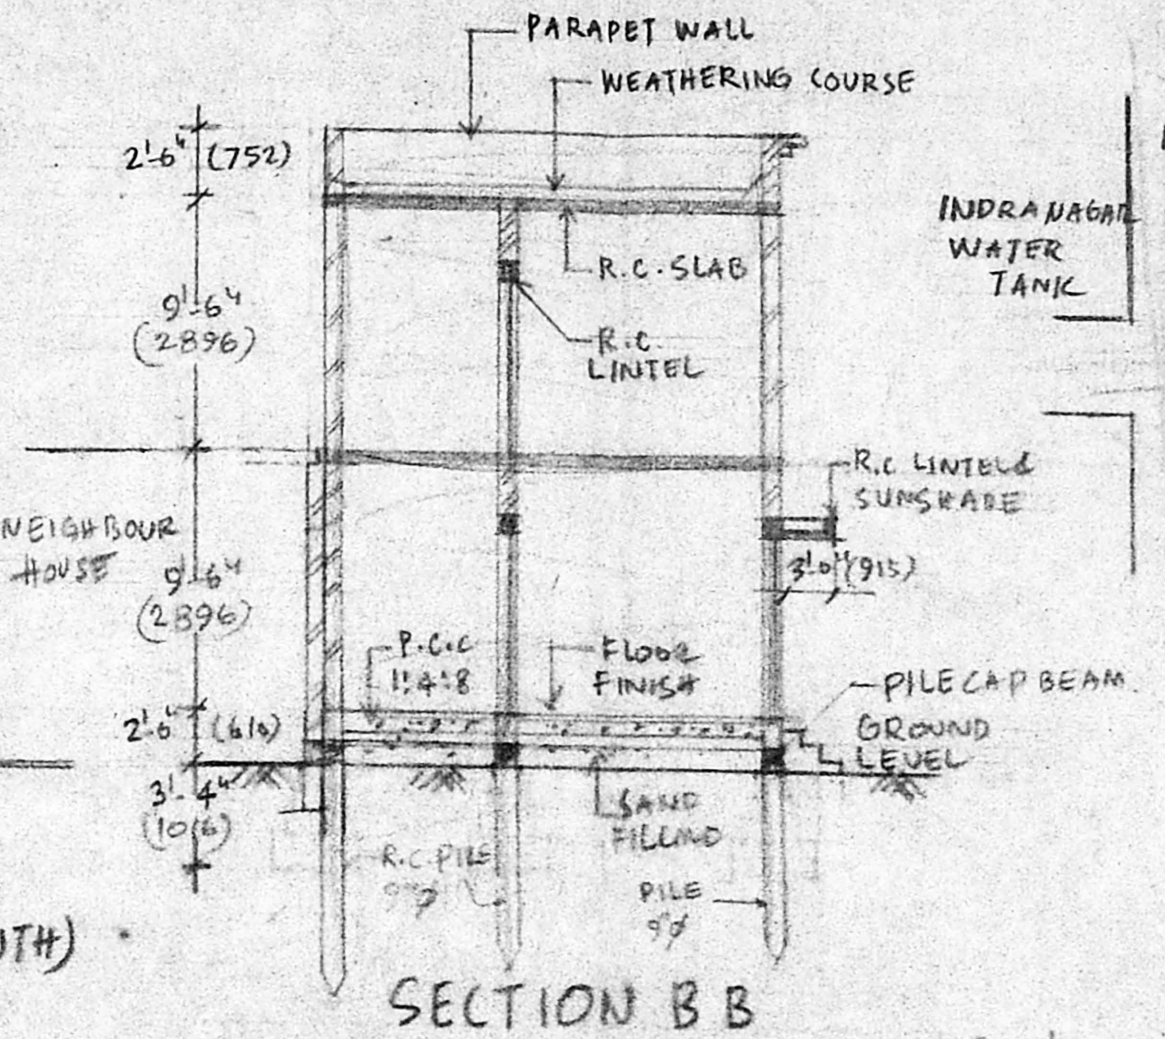

SECTION BB

KEY PLAN (NOT TO SCALE)

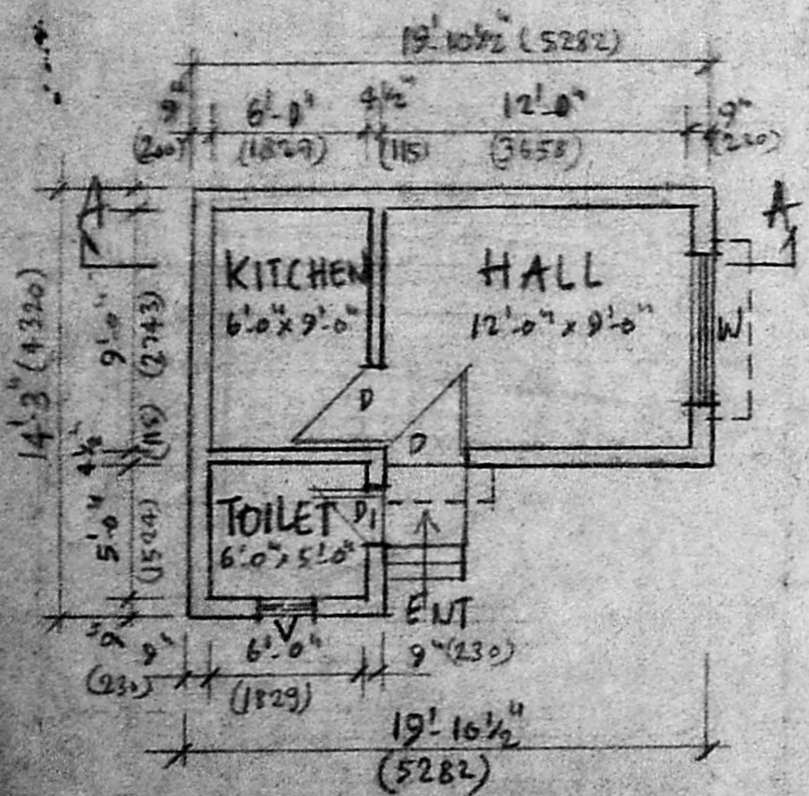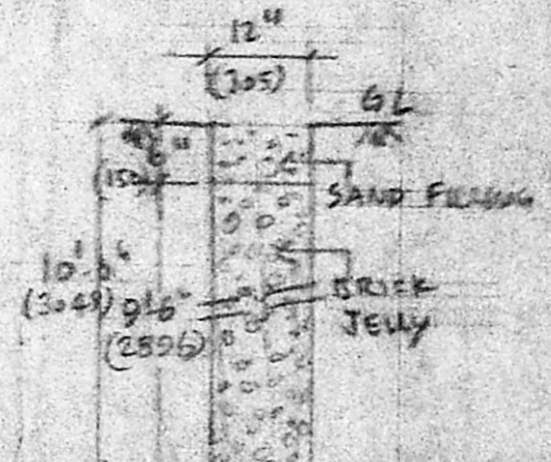


GROUND FLOOR PLAN (EXISTING)


SCHEDULE OF JOINERY

D - DOOR	- 3'-2" x 6'-6"
D1 - >>	- 2'-6" x 6'-6"
W - WINDOW	- 5'-0" x 4'-0"
V - VENTILATOR	- 2'-0" x 1'-6"


AREA DETAILS:
 GROUND FLOOR }
 AREA = 249 sqft (23.16m²)

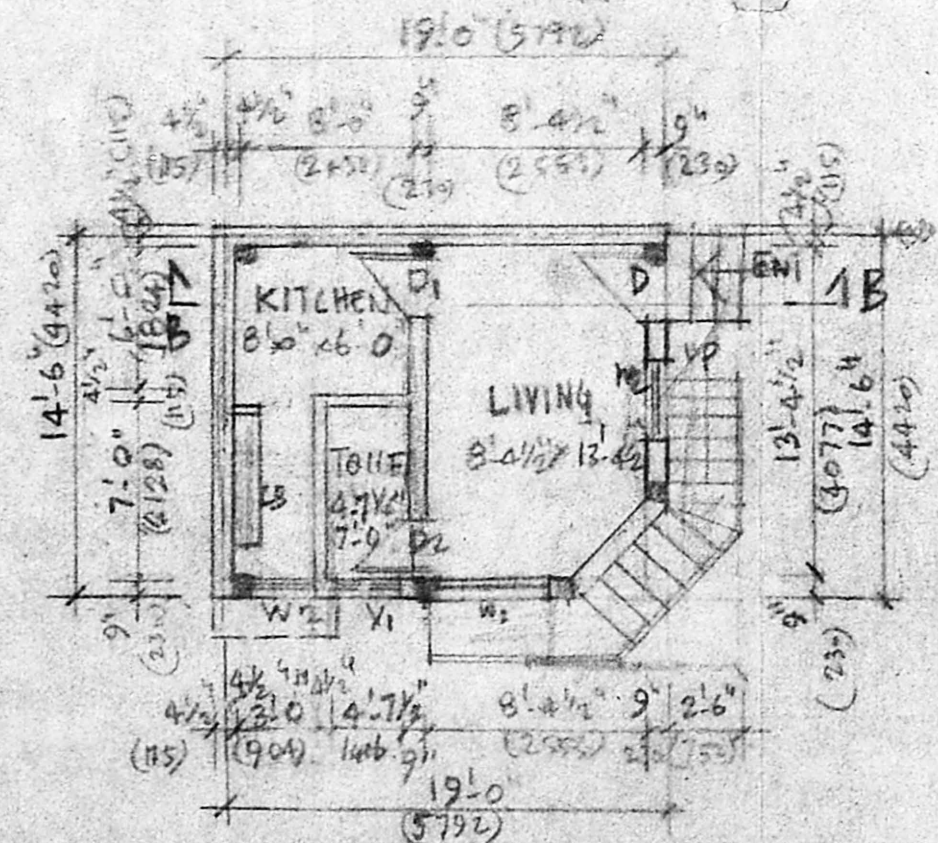

GROUND FLOOR PLAN (PROPOSED)

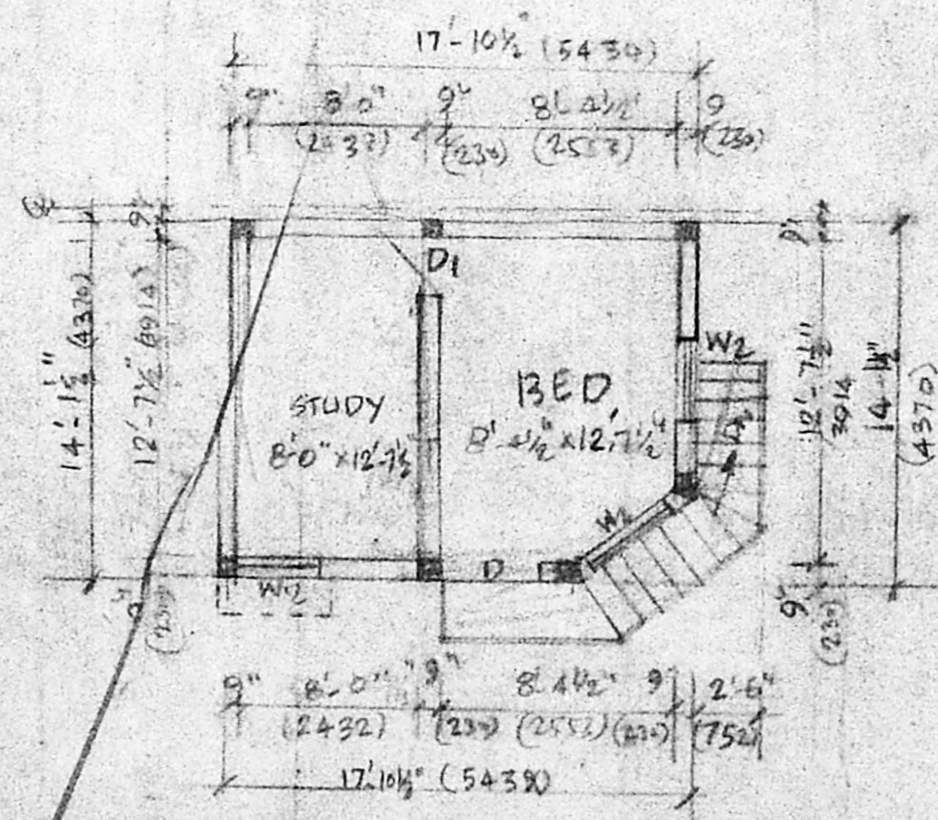


FIRST FLOOR PLAN

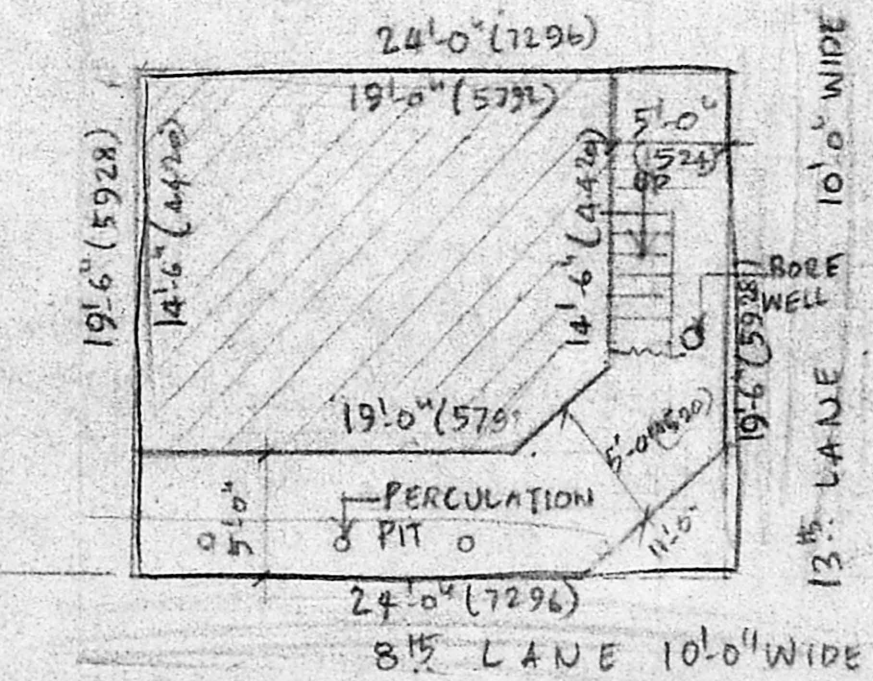

SITE PLAN

DETAILS OF PERCOLATION PIT

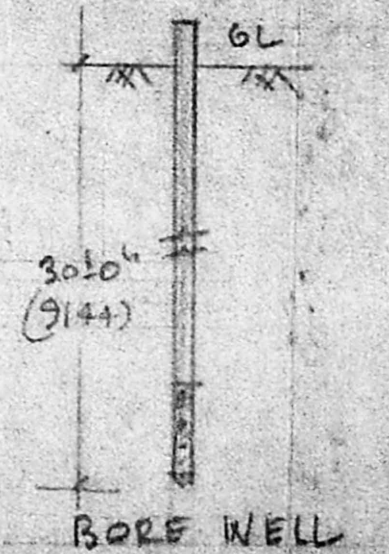

THE EXISTING BUILDING TO BE DEMOLISHED AND PROPOSED A RESIDENTIAL BUILDING AT INDRA NAGAR MODEL HOUSE SCHEME E3/1 S.NO 48/5 PART MADRAS.20

FOR E. SELVARAJ

SCHEDULE OF JOINERY

D - DOOR	3'-3" x 7'-0" (991 x 2134)
D1 - >>	3'-0" x 7'-0" (915 x 2134)
D2 - >>	2'-6" x 7'-0" (752 x 2134)
W1 - WINDOW	4'-6" x 4'-6" (1372 x 1372)
W2 - >>	3'-0" x 4'-6" (915 x 1372)
V1 - VENTILATOR	3'-0" x 1'-6" (915 x 457)

SPECIFICATIONS
 FOUNDATION: BRICK WORK IN CM 1:6
 SUPER STRUCTURE: BRICK WORK IN CM 1:6
 ROOF AND LINTEL BEAMS IN R.C.C 1:2:4
 PLASTERING: CM 1:3 FOR CEILING CM 1:5 FOR WALLS. WEATHERING COURSE: 3" THK PRESSED TILES ON LIME CONCRETE IN THE SLOPE OF 1:60
 JOINERY: BEST INDIAN COUNTRY WOOD
 FLOORING: MOSAIC FLOOR

AREA DETAILS	LEGEND
PLT AREA: 468.54sqft (43.54)	DEMOLISHED
G FLOOR: 225.05sqft (25.6)	PROPOSED
F FLOOR: 252.0" (23.57)	BOUNDARY
TOTAL FLOOR AREA: 550.05sqft (51.2)	ROAD

SCALE: 1" = 8'-0" (1:100)
 PLOT COVERAGE = 58.75% | F.S.I = 1.13

E. Selvaraj
 OWNER

M. S. SABEGAN B.E., M.Tech., M.I.E.,
 CHARTERED ENGINEER
 STRUCTURAL CONSULTANT.
 Licensed Surveyor, I CLASS No 249
 32 CEMETERY ROAD
 OLD WARRERMPET, MADRAS. 600081
 LICENSED SURVEYOR