



ELEVATION

Planning Permit No. A11787/267/95  
**APPROVED**  
 SUBJECT TO THE CONDITIONS IN THIS OFFICE LETTER.  
 No. A2/7443/95 Date: -5-95

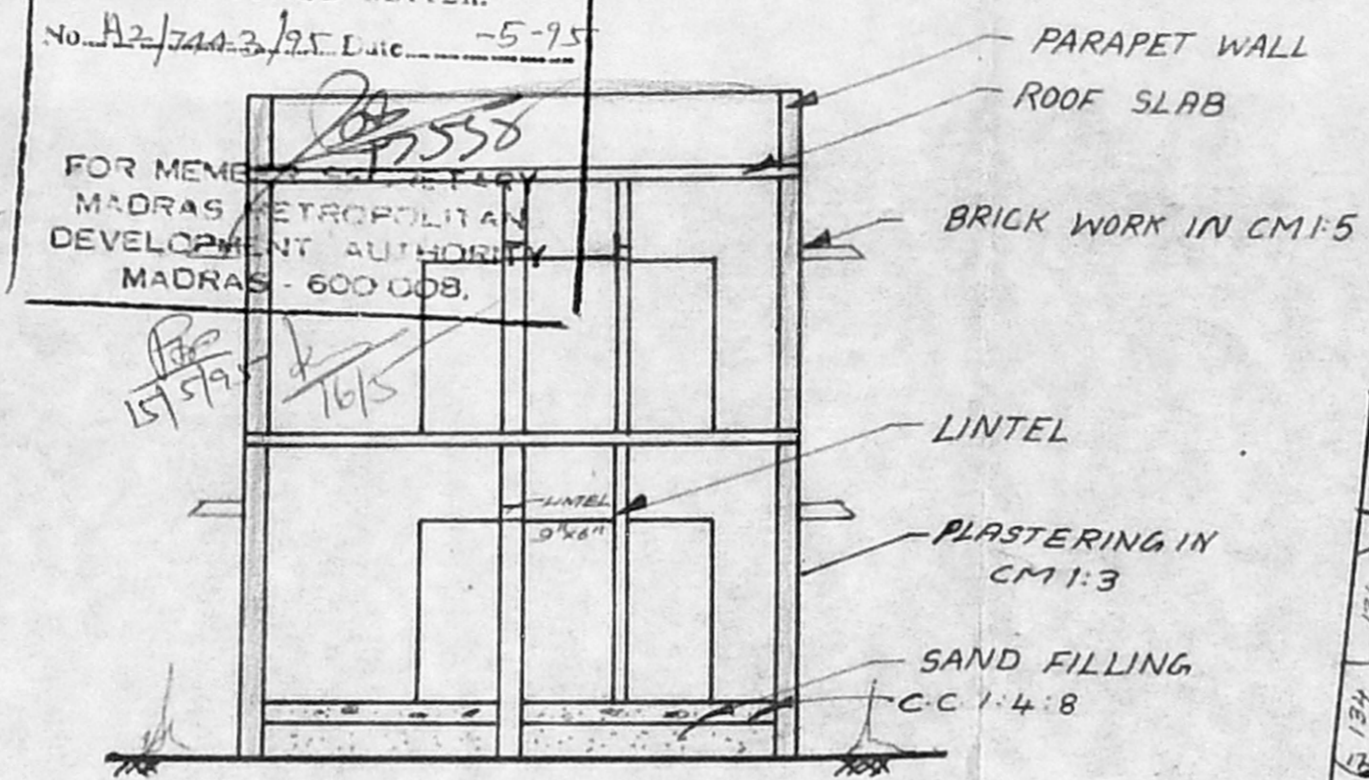


SEC. ON AA

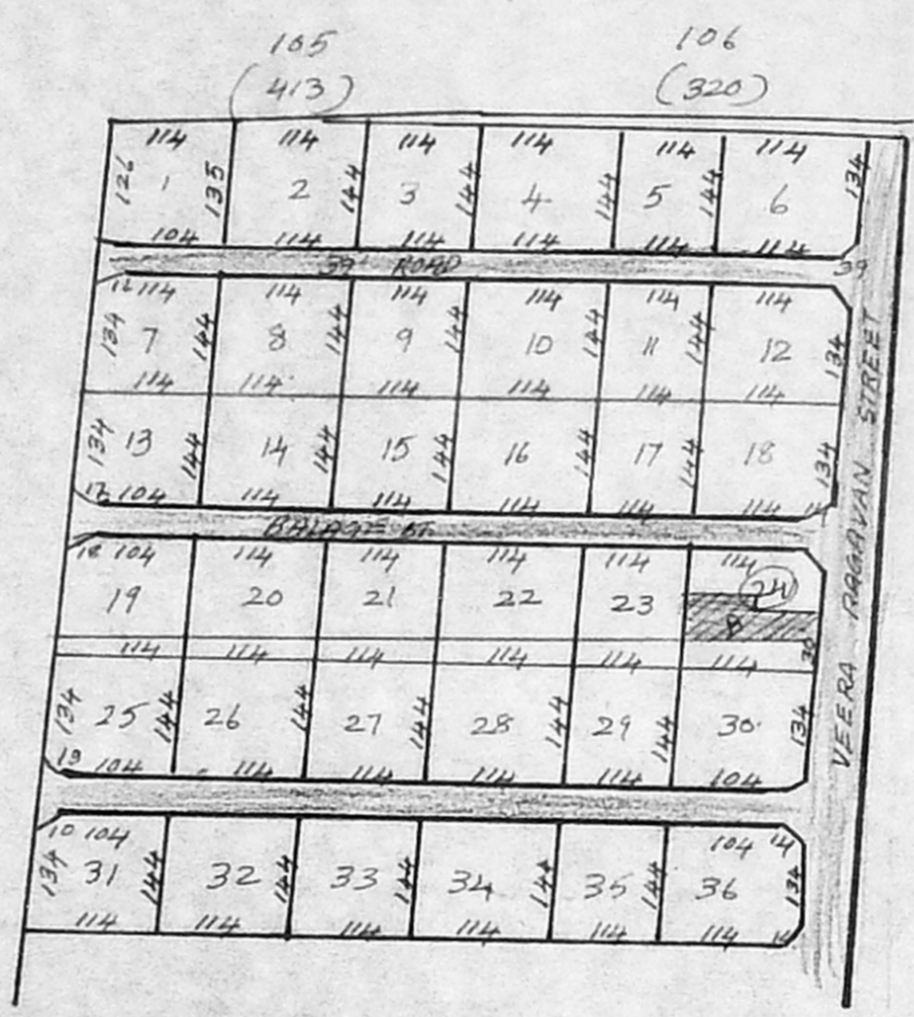

LAYOUT PLAN



A2/7443/95  
 Survey Map  
 2/1/95

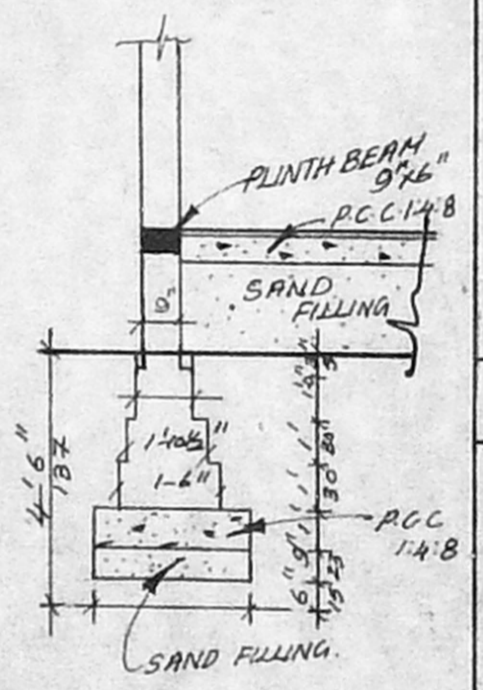

FOUNDATION DETAILS

PLAN SHOWING THE PROPOSED CONSTRUCTION IN PLOT NO. 24A, SRINIVASA NAGAR IN S.NO. 107 & 108, 169 PEERKARANAI VILLAGE, SAIDAPET TALUK, CHENGAI M. G. R, DISTRICT.

SCALE 1:100

JOINERIES




|              |               |
|--------------|---------------|
| DOOR D       | 3'-6" x 7'-0" |
| DOOR D1      | 3'-0" x 7'-0" |
| DOOR D2      | 2'-6" x 6'-6" |
| WINDOW W     | 4'-0" x 4'-0" |
| WINDOW W1    | 3'-0" x 4'-0" |
| WINDOW W2    | 3'-0" x 4'-0" |
| VENTILATOR V | 2'-6" x 1'-6" |
| GRIL G       | 4'-0" x 4'-0" |

EXTENT


|                        |       |      |                      |
|------------------------|-------|------|----------------------|
| PLOT AREA              | 59.44 | 2326 | 216.08M <sup>2</sup> |
| GROUND FLOOR PLAN AREA | 743   | 69   | "                    |
| FIRST FLOOR PLAN AREA  | 743   | 69   | "                    |
| F.S.I                  | -0.64 |      |                      |
| PLOT COVERAGE          | 32%   |      |                      |

COLOUR INDEX


|          |  |
|----------|--|
| PROPOSED |  |
| BOUNDARY |  |
| ROAD     |  |

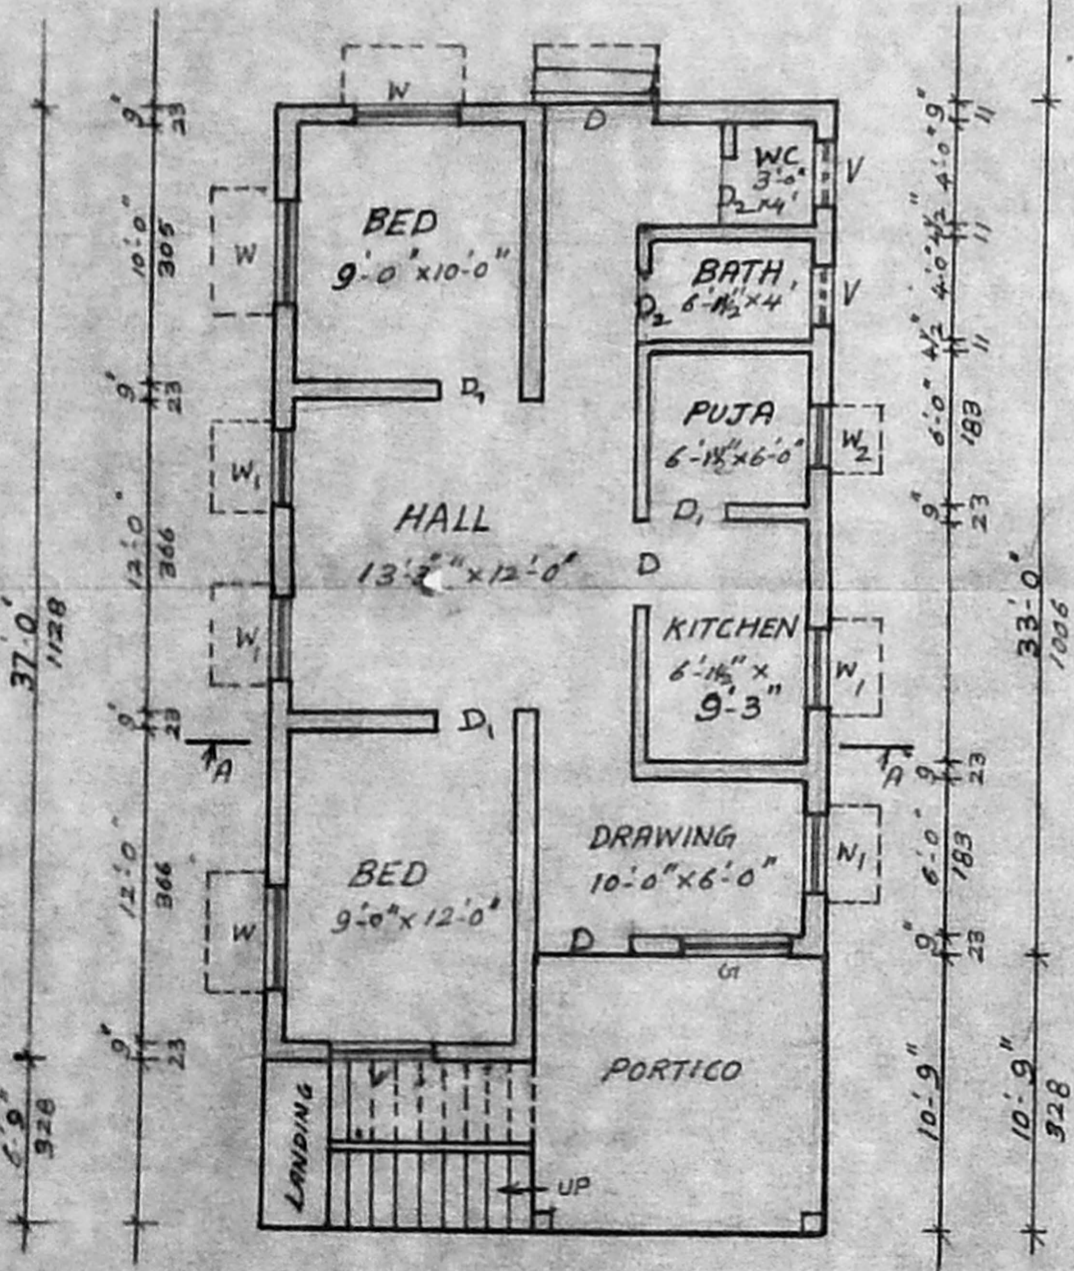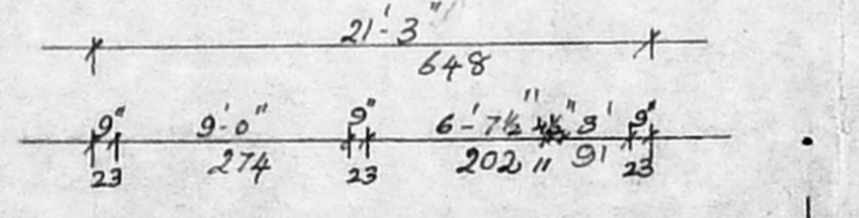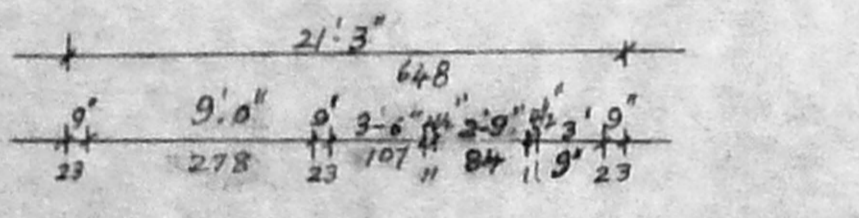


G.F. PLAN

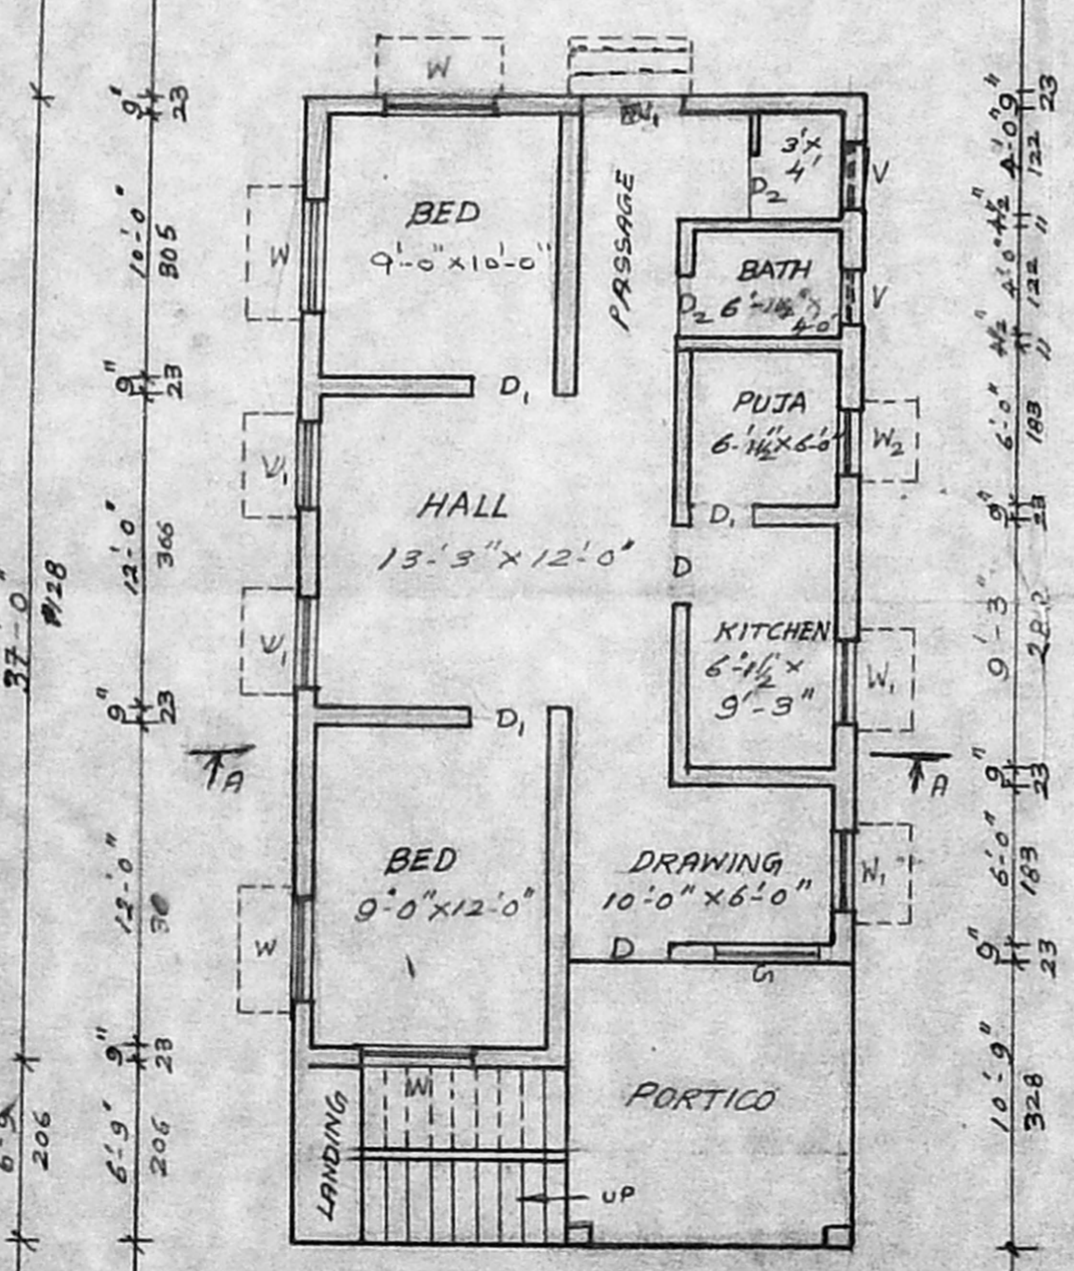

F.F. PLAN

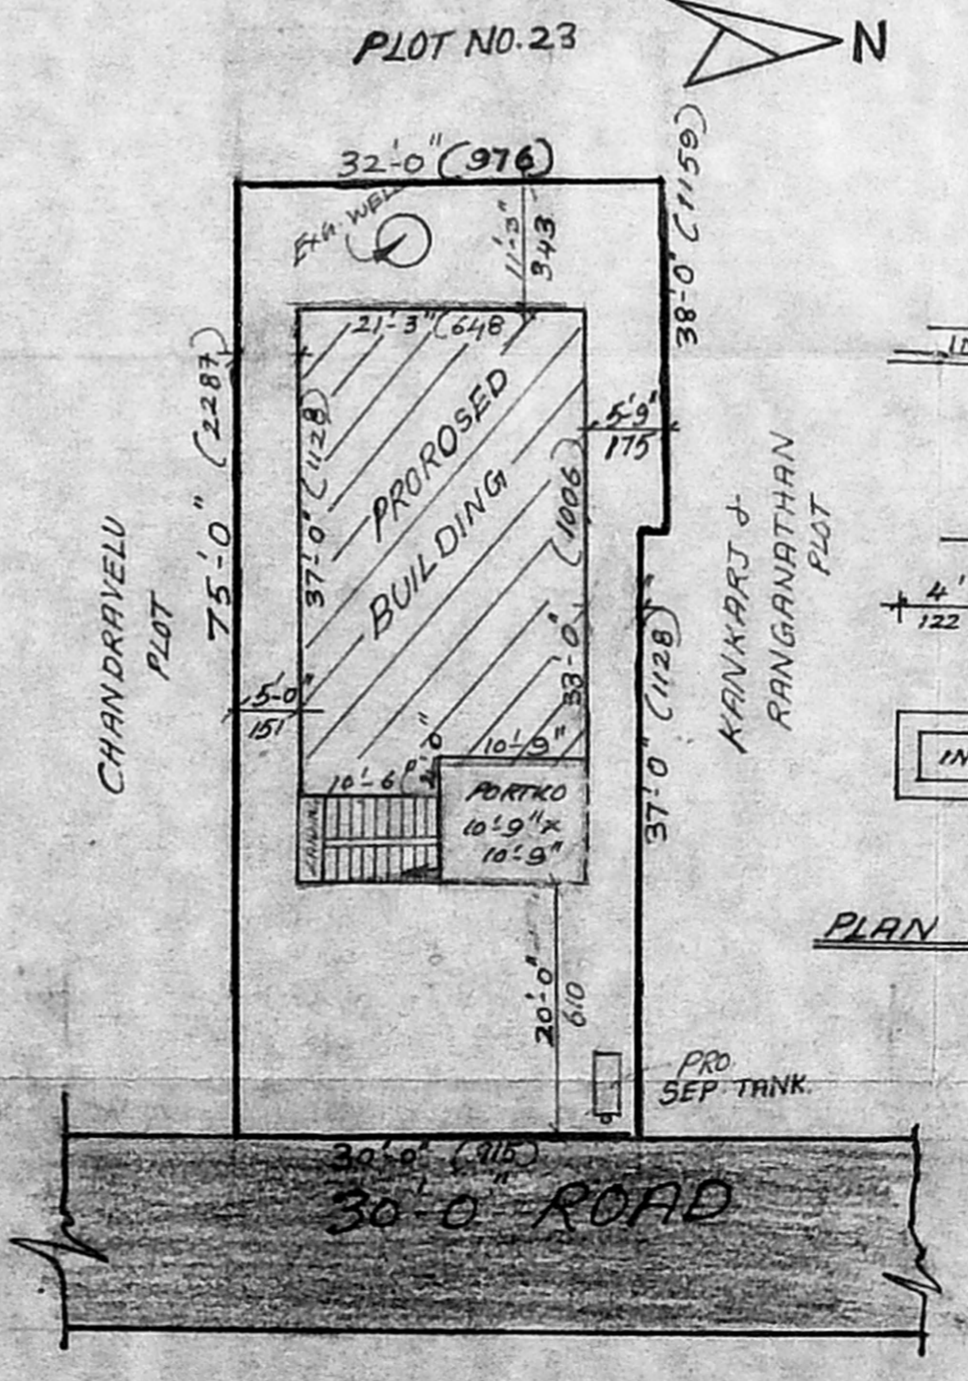

PLAN AND SEC. OF SEPT. TANK

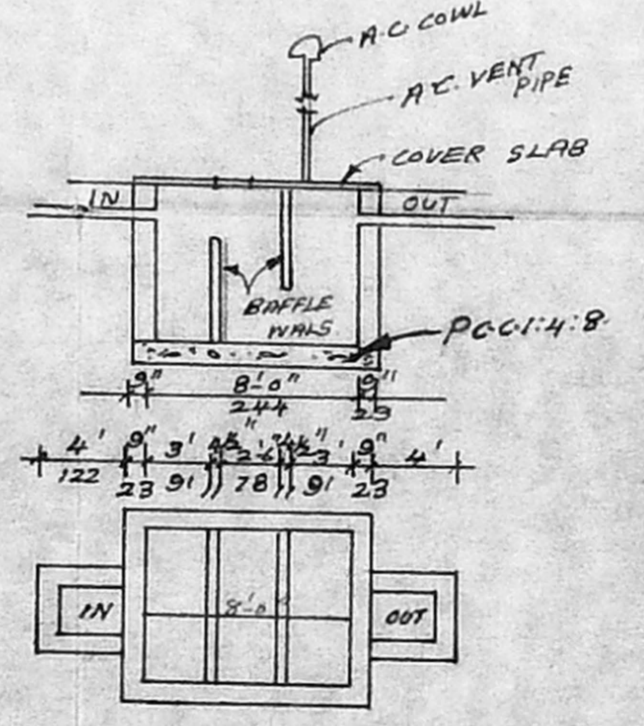

OWNER

*M. Srinivasan*

P. VIJAYALAKSHI M.D.C.E.,  
 Licensed Surveyor,  
 TAMBARAM MUNICIPALITY  
 No.13 A, Venkadeswara St. cet  
 NEW PERUNGALATHUR  
 MADRAS - 600 053.

LICENSED SURVEYOR