

A/19014/394/95


Planning Permit No. \_\_\_\_\_

**APPROVED**

SUBJECT TO THE CONDITIONS IN THIS OFFICE LETTER.

No. A2/8462/95 Date - 6-95




FOR MEMBER SECRETARY  
MADRAS METROPOLITAN  
DEVELOPMENT AUTHORITY  
MADRAS - 600 008.

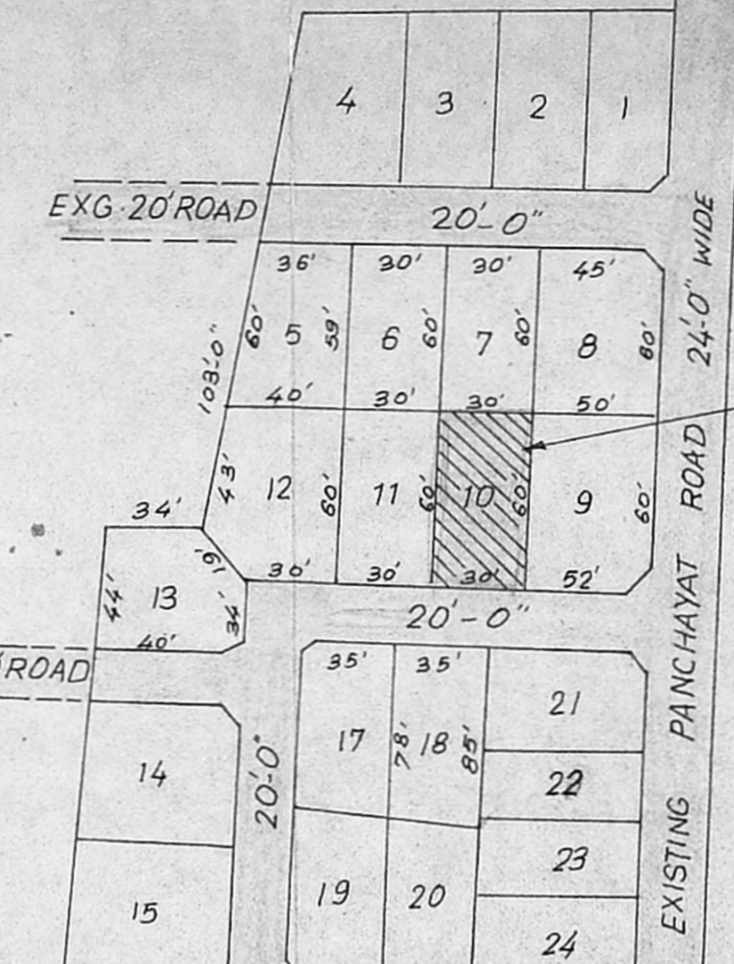

Sent by plan.  
A2/8462/95

(A)  
22/5  
PRO. SITE

KEY PLAN  
SCALE NTS

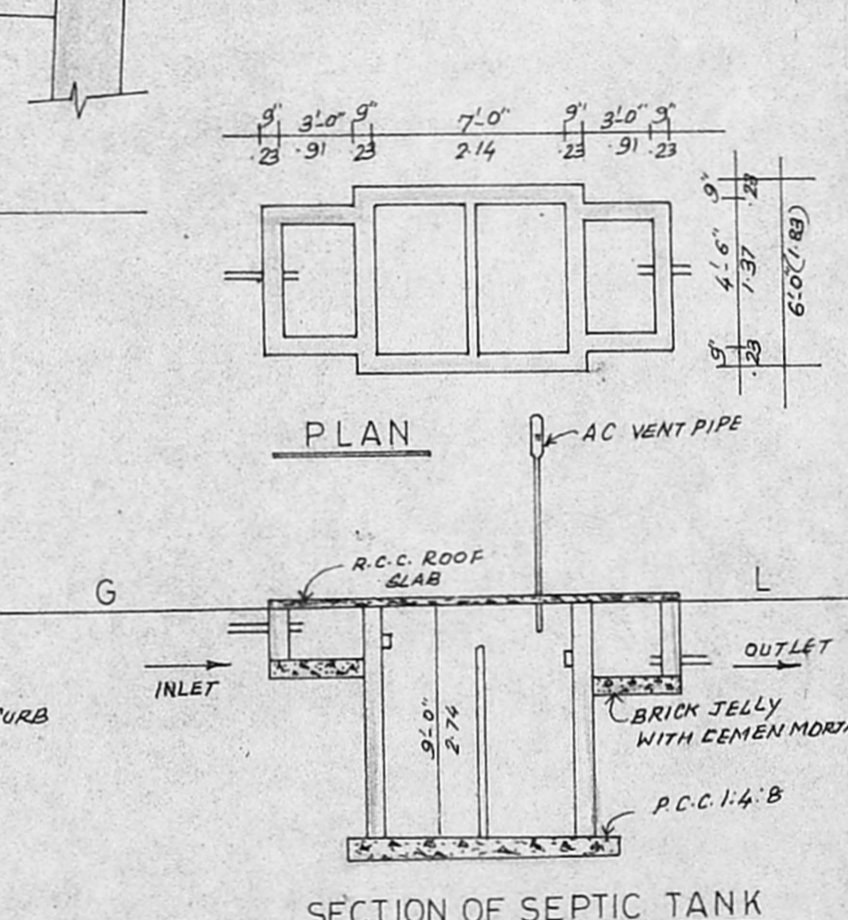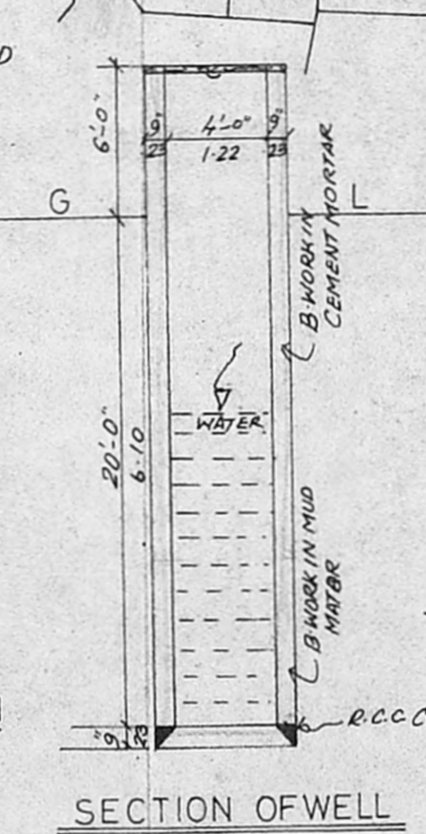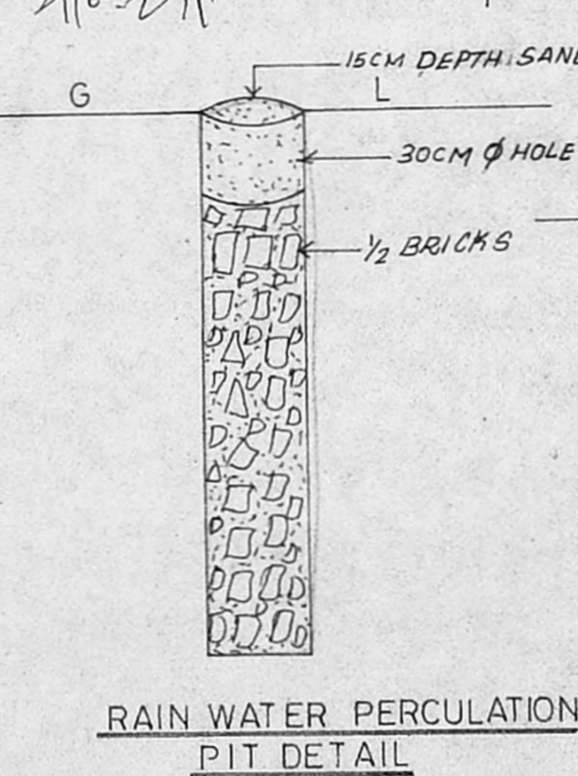

PLAN SHOWING THE PROPOSED CONSTRUCTION OF DWELLING HOUSE IN S.NO-206/11B, P.NO.10, GOVINDASAMY NAGAR 123, MADIPAKKAM VILLAGE, SAIDAPET TALUK, CHENGAI M.G.R. DISTRICT.

SCALE 1:100 1"=8'-0"

EXTENT IN	SQ FTS	SO MTS	S.NO	ITEMS	FTS	MTS	
SITE AREA	1800.00	167.29	D	DOOR	3'-0" x 6'-6"	.91 x 1.98	
PRO. PLINTH AREA	601.00	55.86	D <sub>i</sub>	DOOR	2'-3" x 6'-6"	.68 x 1.98	
PRO. PORTICO	84.00	7.81	W	WINDOW	4'-6" x 4'-0"	1.37 x 1.22	
STAIRCASE	WIDTH 3'-0"	TREAD 0'-10"	RISE 0'-7"	W <sub>i</sub>	WINDOW	3'-0" x 4'-0"	.91 x 1.22
				V	VENTILATOR	3'-0" x 2'-0"	.91 x .60
COLOUR CODE							
SITE		[ ]					
PRO. BUILDING		[ ]					
ROAD		[ ]					
PLOT COVERAGE		33%					
F. S. I		33					

OWNER

*P. Sathyamurthy*

**P SATHYAMURTHY,**  
LICENSED SURVEYOR  
Reg. No: D Dis 6013/91/ F-1  
ALANDUR MUNICIPALITY  
No: 75, PILLAYAR KOIL STREET,  
PILZHITHIYAKKAM, MADRAS-600 091  
LICENCED SUR