



Revised plan
A 2/9854/195
24/8/94

A/19190/570/95


Planning Permit No. _____
APPROVED
SUBJECT TO THE CONDITIONS IN THIS OFFICE LETTER.
No. A 2/9854/195-8-94
FOR MEMBER SECRETARY
MADRAS MUNICIPAL CORPORATION
MADRAS 600 008.

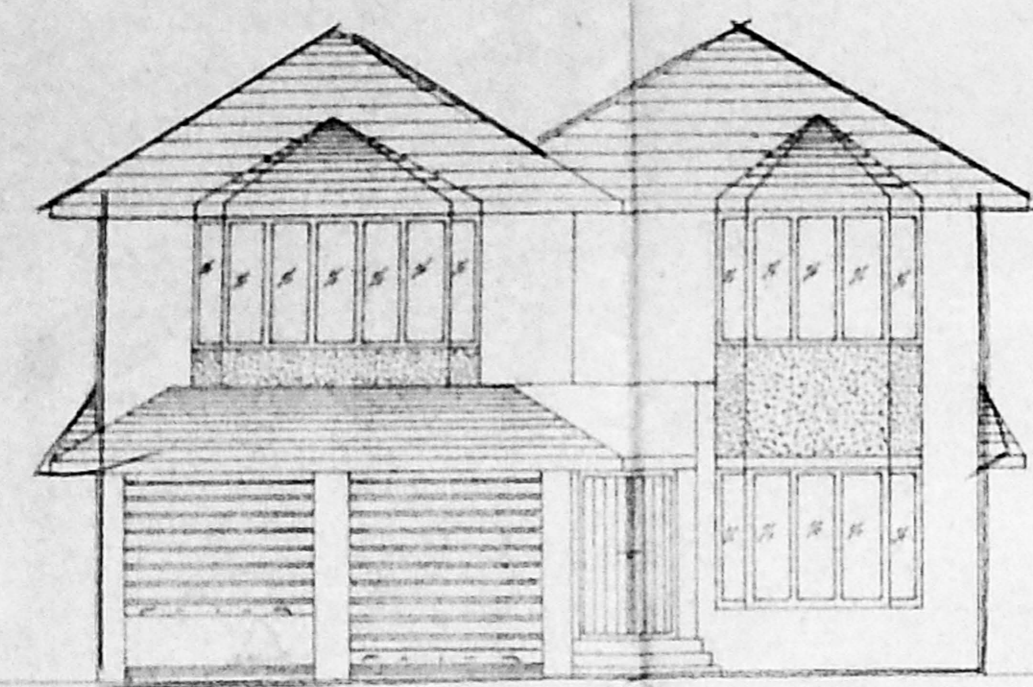

ELEVATION

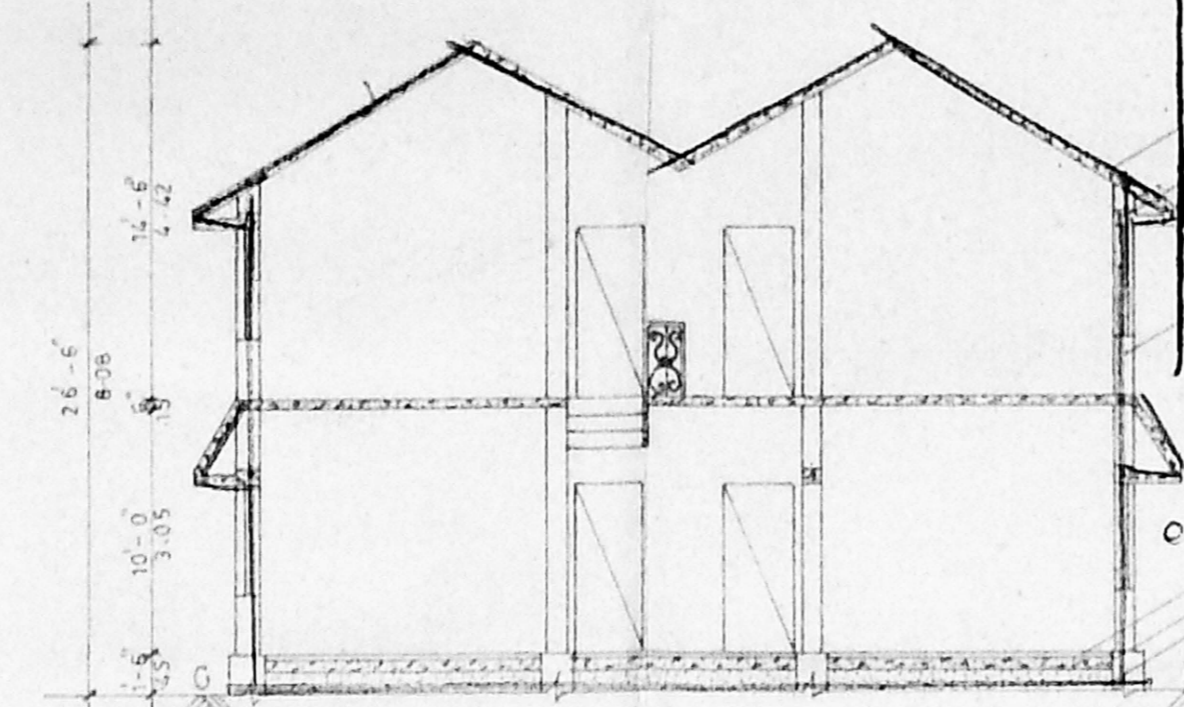


SECTION ON AA

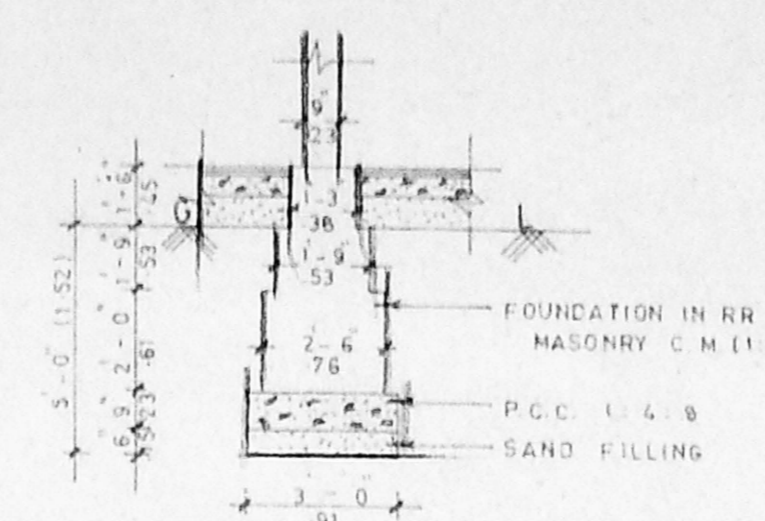


FOUNDATION DETAILS (SCALE: 1/4-01)

JOINERY DETAILS			
D	DOOR	7'-0" X 6'-0"	2.13 X 2.14
D1	DOOR	5'-0" X 7'-0"	1.52 X 2.13
D2	DOOR	3'-0" X 7'-0"	0.91 X 2.13
D3	DOOR	2'-6" X 7'-0"	0.76 X 2.13
D4	DOOR	6'-0" X 7'-0"	1.83 X 2.13
W	WINDOW	8'-0" X 5'-6"	2.44 X 1.67
W1	WINDOW	5'-0" X 5'-6"	1.52 X 1.67
W2	WINDOW	5'-0" X 4'-0"	1.52 X 1.22
W3	WINDOW	3'-0" X 7'-6"	0.91 X 0.76
W4	WINDOW	8'-0" X 4'-6"	2.44 X 1.37
W5	WINDOW	6'-0" X 4'-6"	1.83 X 1.37
W6	WINDOW	5'-0" X 4'-6"	1.52 X 1.37
W7	WINDOW	3'-0" X 4'-6"	0.91 X 1.37
W8	WINDOW	9'-0" X 4'-6"	2.74 X 1.37

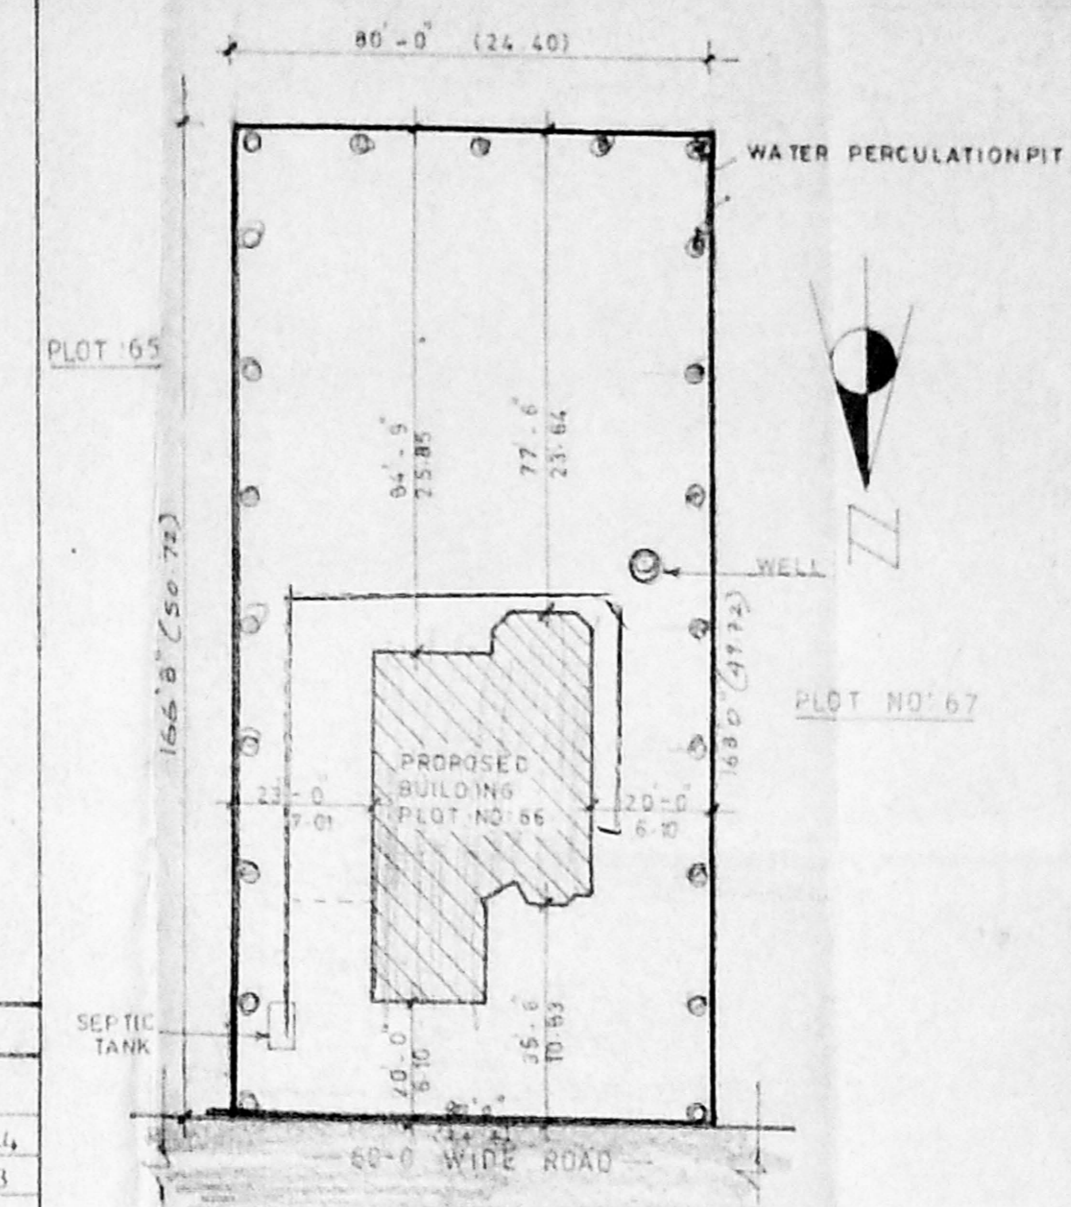


SITE PLAN (SCALE: 1/32-01)


AREA DETAILS			
TOTAL PLOT AREA	13170	SQ. FT.	1224
GROUND FLOOR AREA	1569	SQ. M.	14.5
FIRST FLOOR AREA	1530	SQ. M.	14.2
GARAGE	295	SQ. FT.	2.7
BALCONY	120	SQ. FT.	1.1
CONCRETE PATIO	148	SQ. FT.	1.4
PLOT COVERAGE	15.7	%	
F.S.I.	0.28		

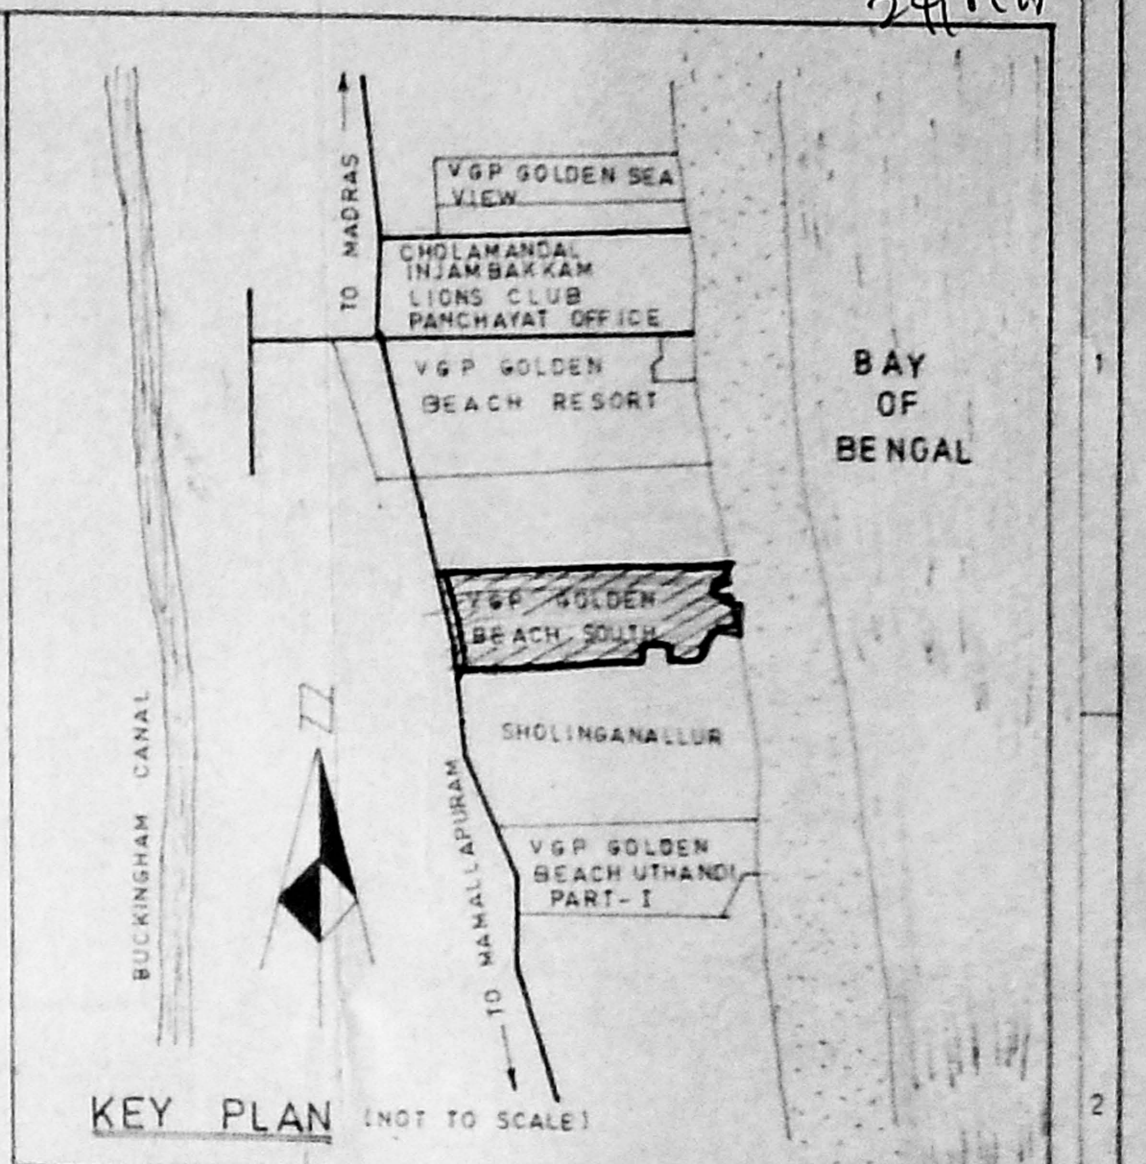


KEY PLAN (NOT TO SCALE)

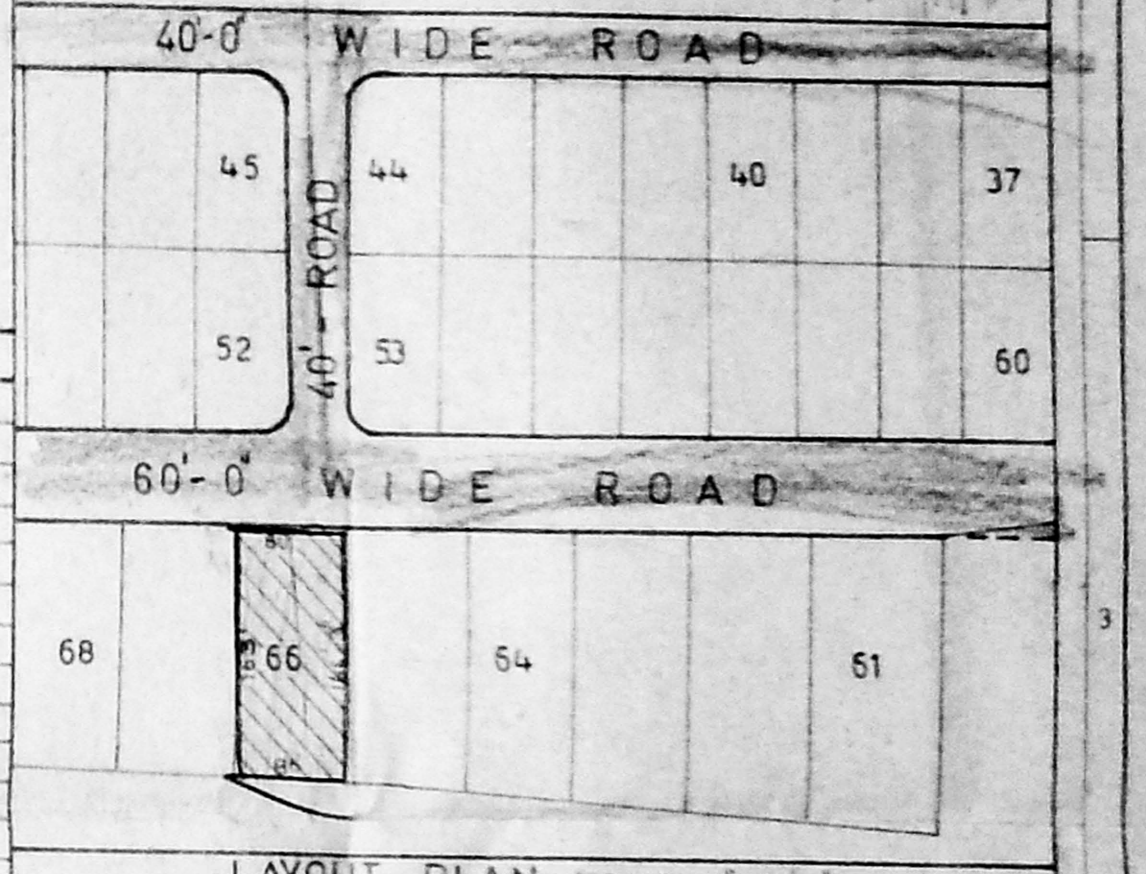



LAYOUT PLAN (SCALE: 1/32-01)

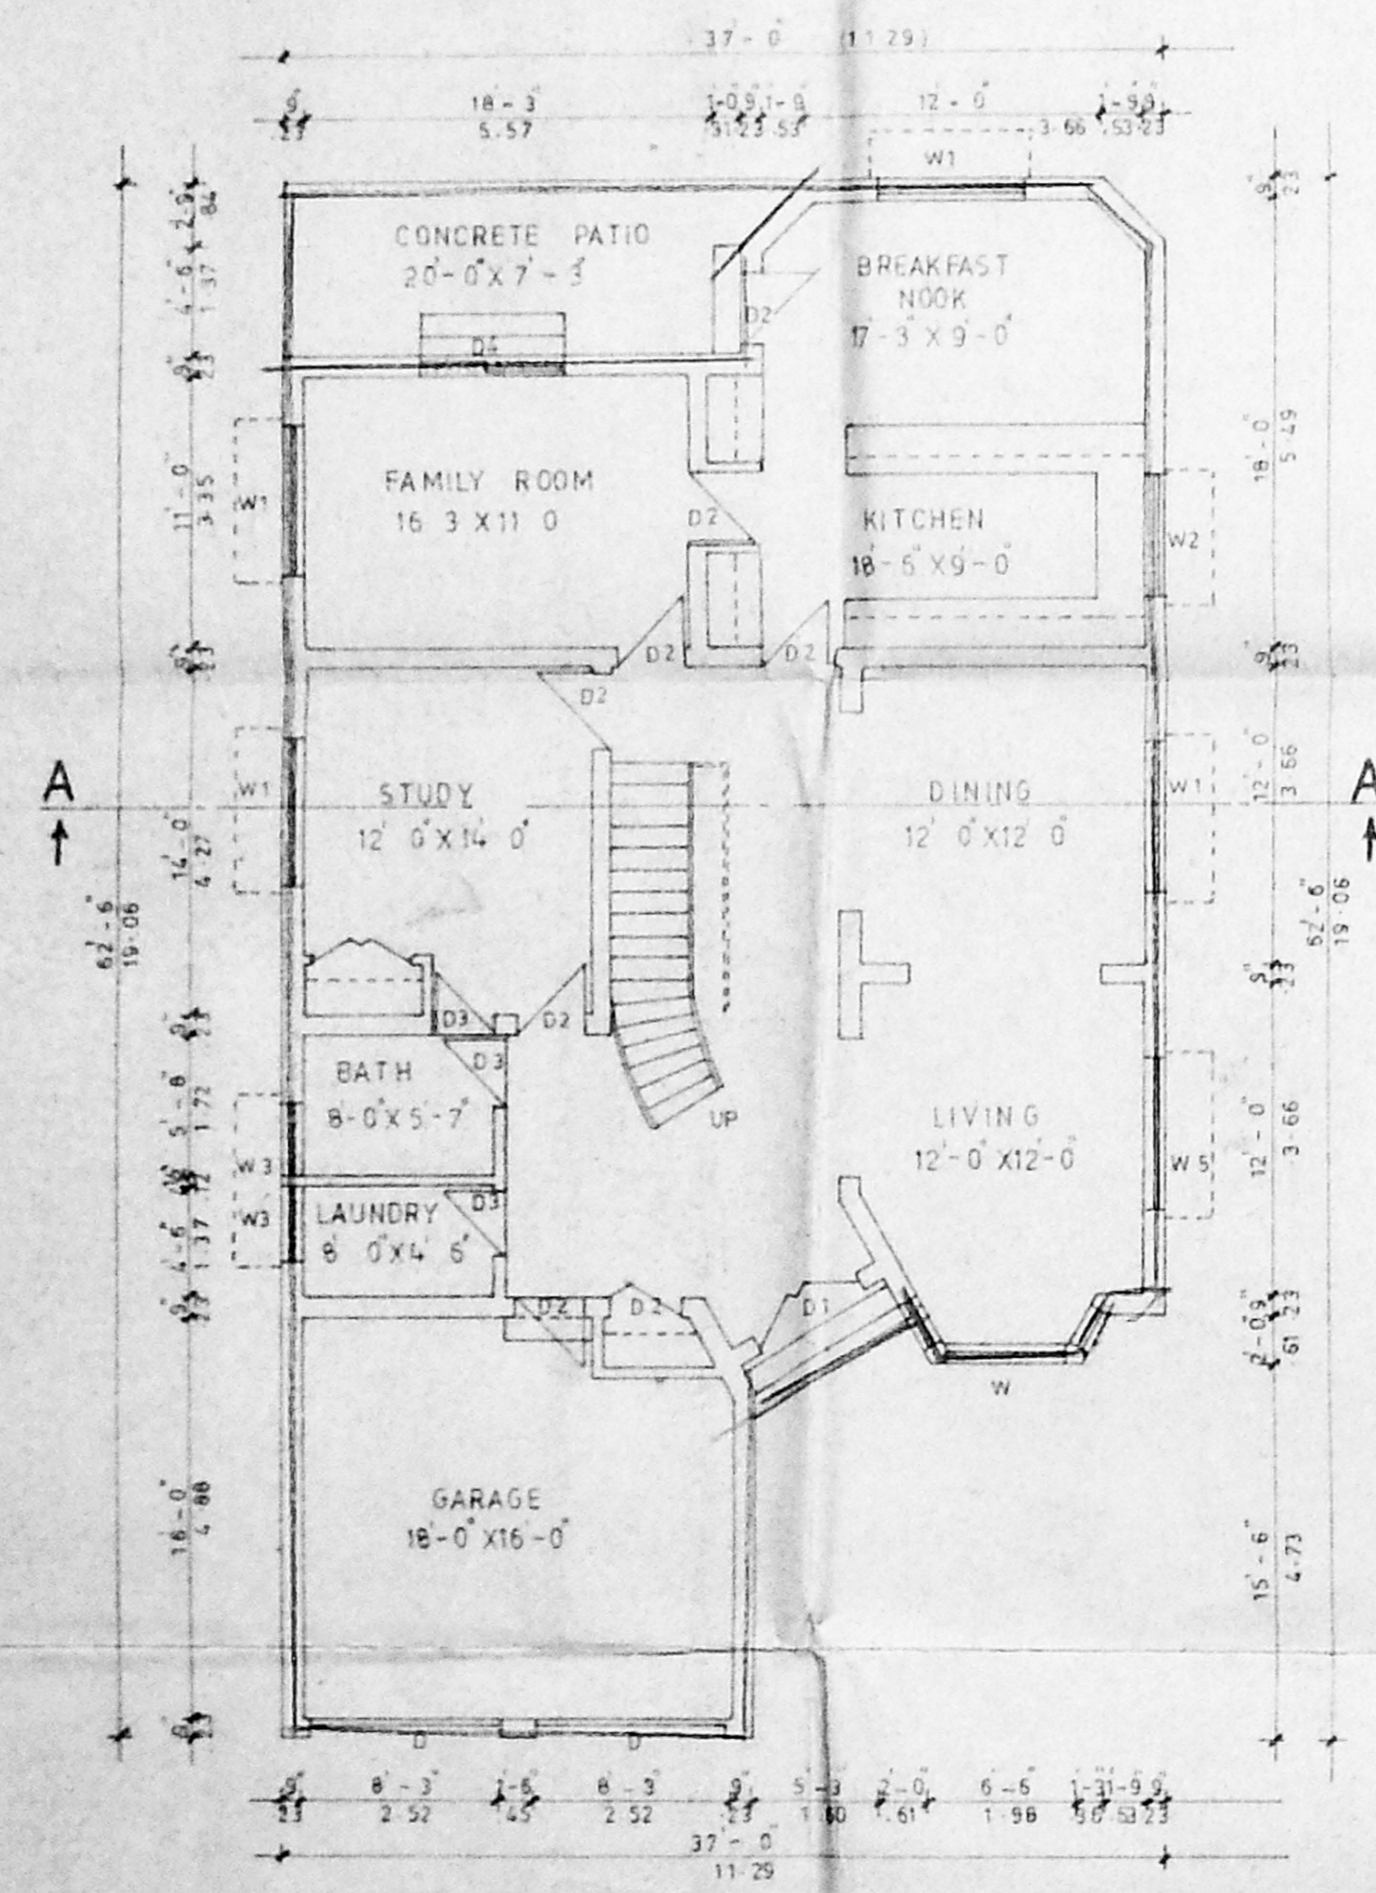

GROUND FLOOR PLAN

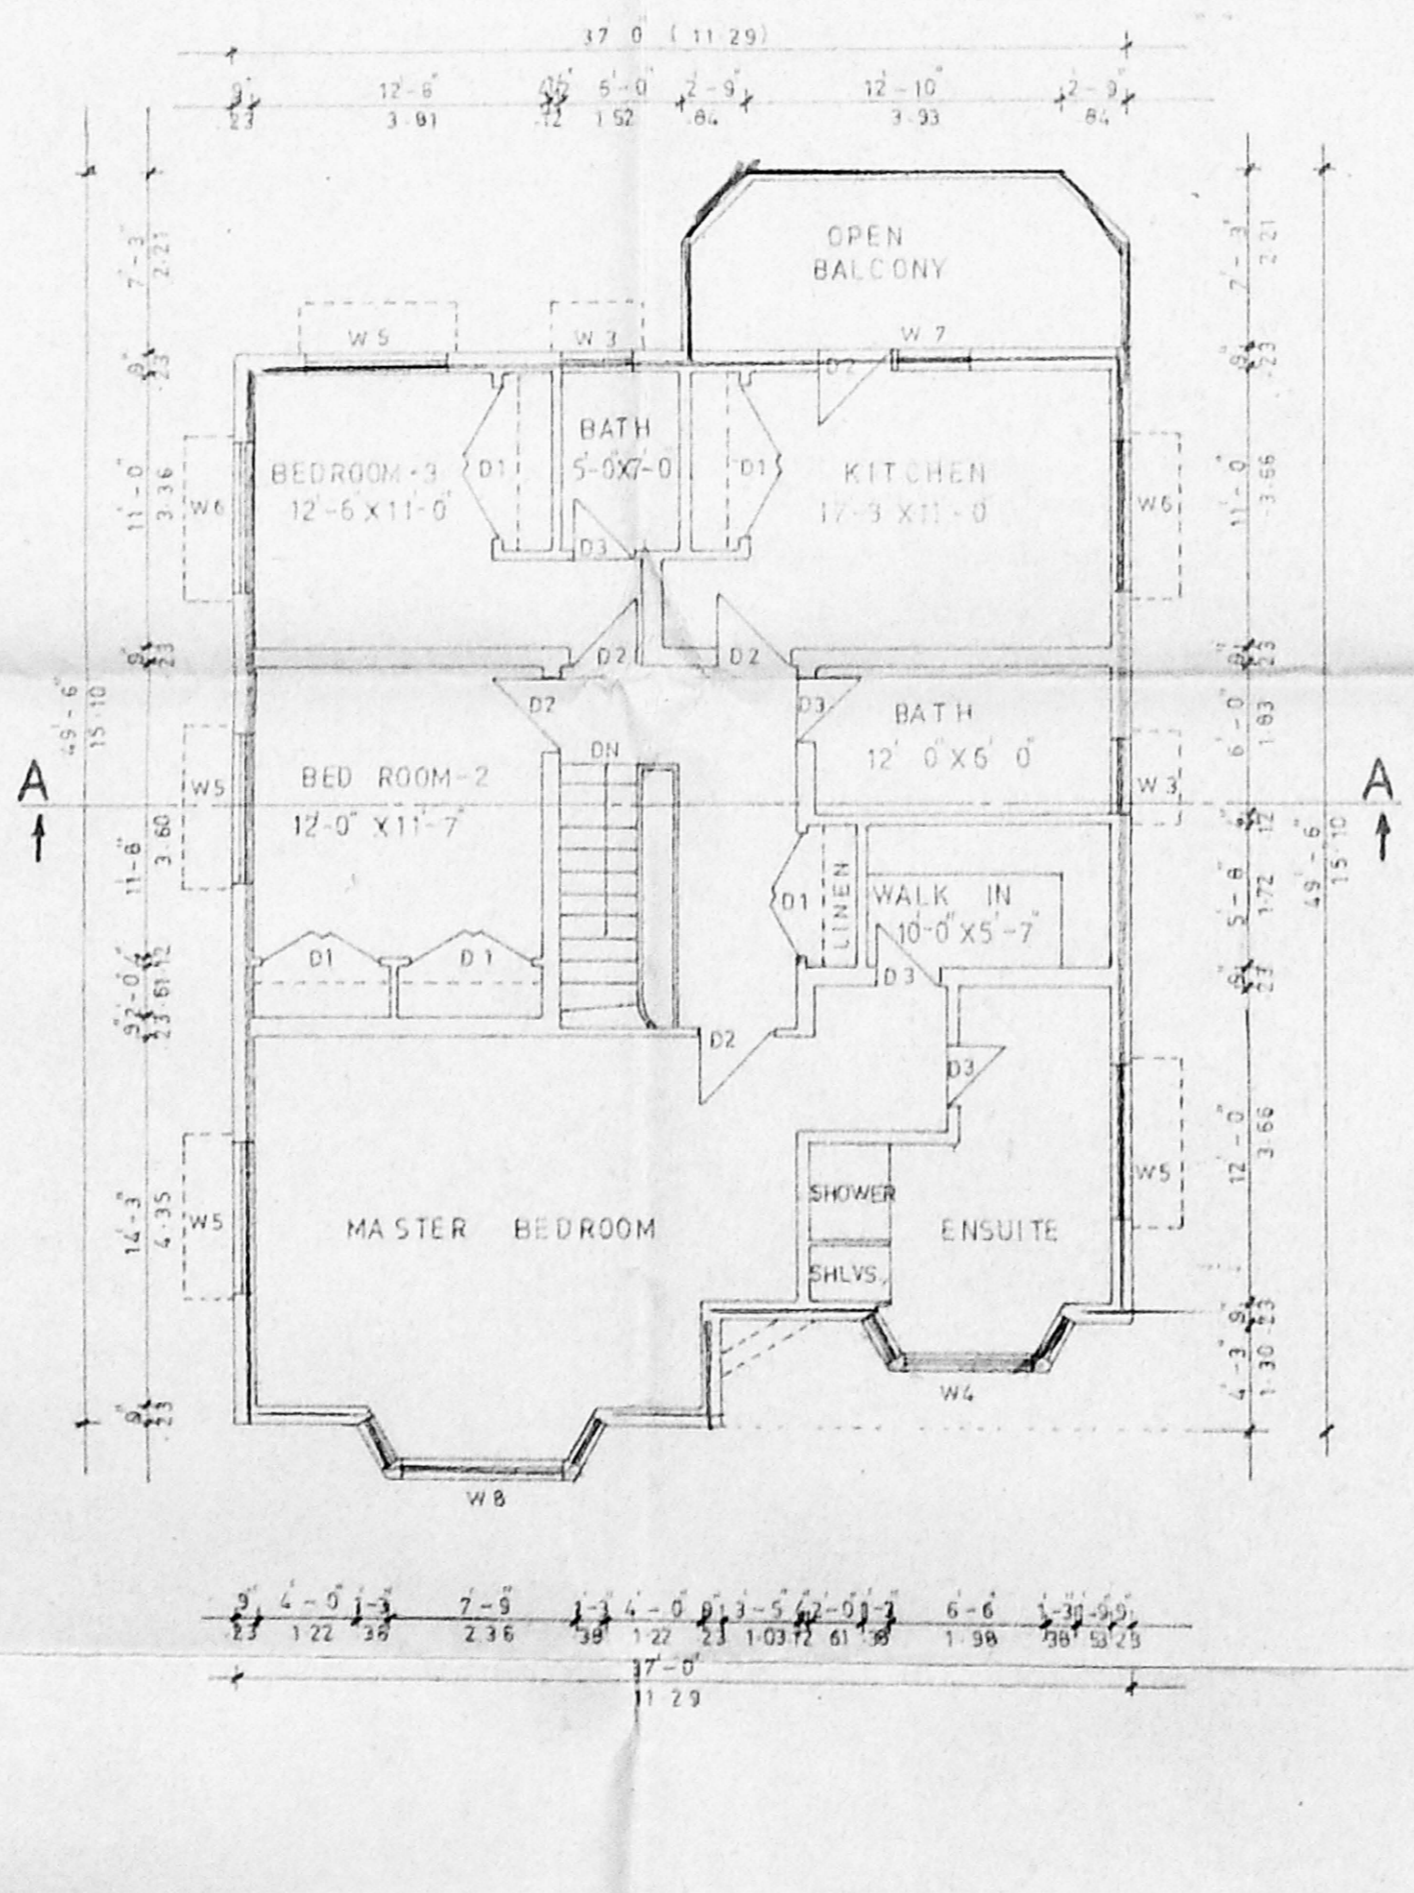


FIRST FLOOR PLAN

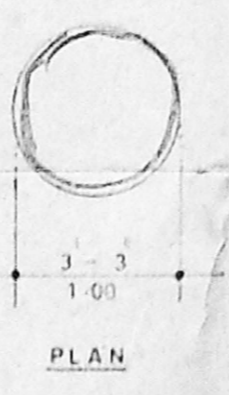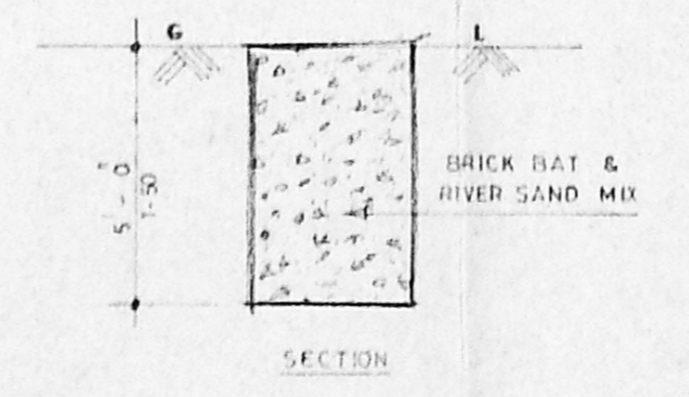


SECTION OF WATER PERCOLATION PIT (SCALE: 1/4-01)

COLOUR INDEX	
PROPOSED ROAD	[Symbol]
BOUNDARY	[Symbol]
SEWAGE	[Symbol]

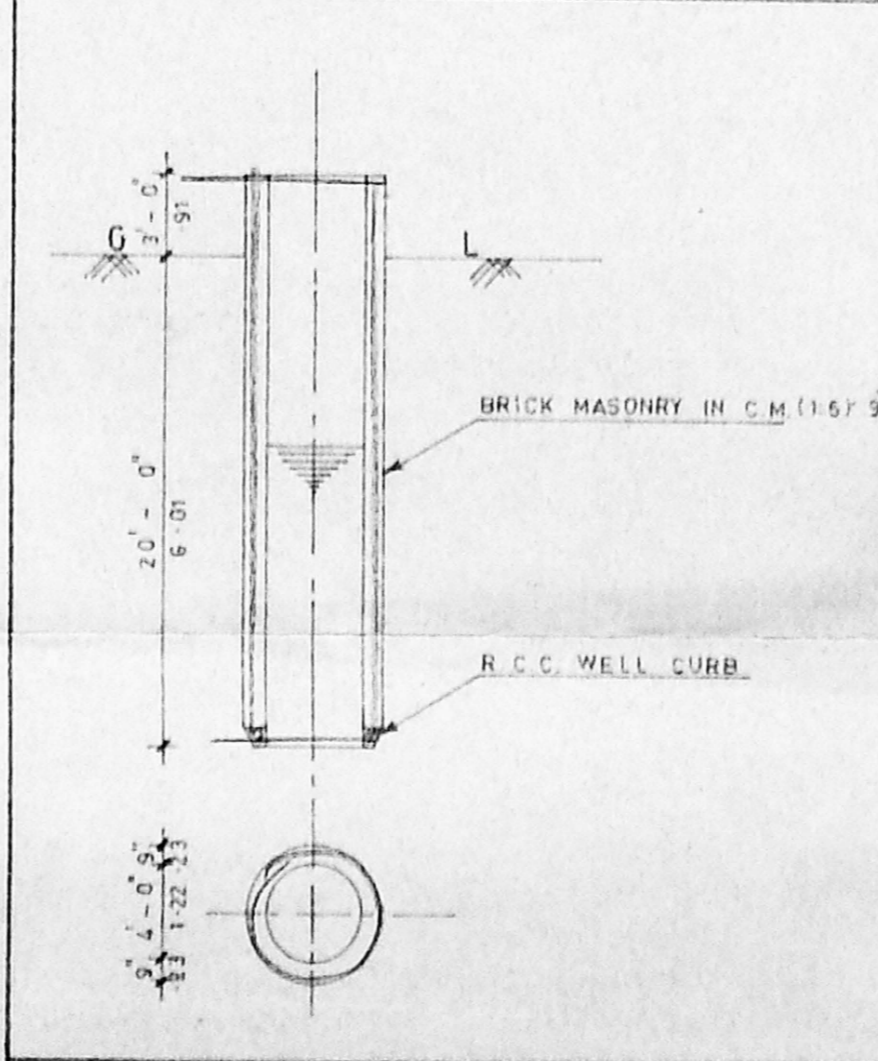

WELL DETAILS (SCALE: 1/8-01)

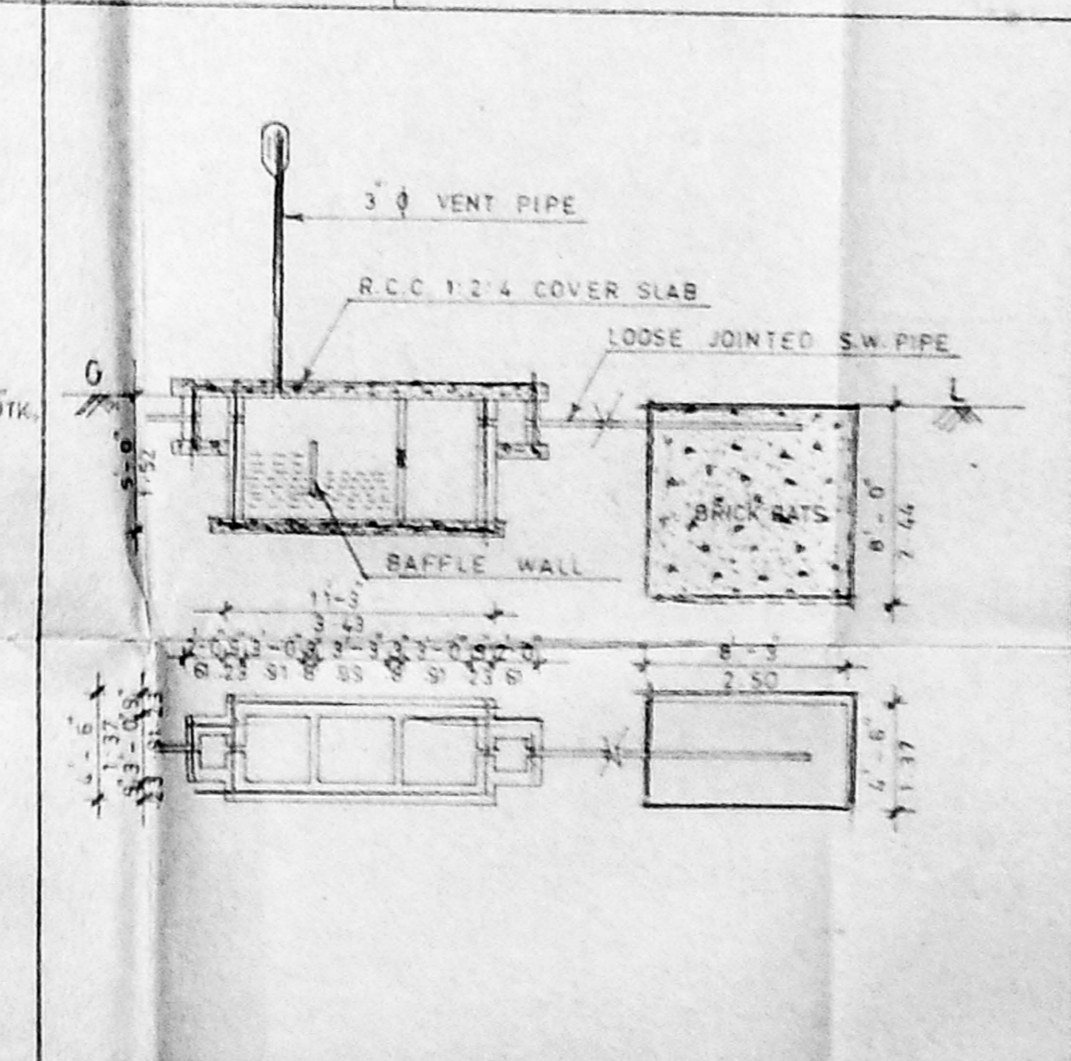

SEPTIC TANK DETAILS (SCALE: 1/8-01)

VGP BEACH HOUSING
V G P SQUARE, SAIDAPET,
MADRAS - 15.

PROPOSED ESTATE HOME - MODEL NO: 3, BUILDING PLAN IN PLOT NO: 66, VGP - GOLDEN BEACH SOUTH PART-VI IN SURVEY Nos: 4/1, SHOLINGANALLUR VILLAGE NO: 189, SAIDAPET TALUK, CHENGLEPUT - M.G.R. DISTRICT.

LAYOUT APPROVED BY: L.P.D.M. NO: 128
D.D.T.P. NO: 75

OWNER
R. GNANASAMBANDAM I.C.E.
CONSULTING CIVIL ENGINEER
AND SURVEYOR
LICENSED SURVEYOR
CLAS. NO: 48
CORPORATION OF MADRAS,
Room 33, Sullayya Mudali Street,
SAIDAPET, MADRAS-600 016
PARTNER
LICENSED SURVEYOR