
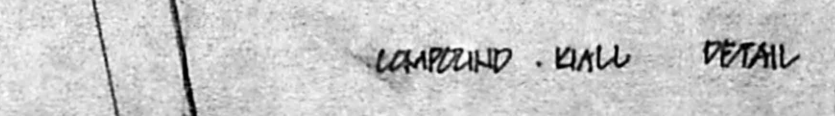
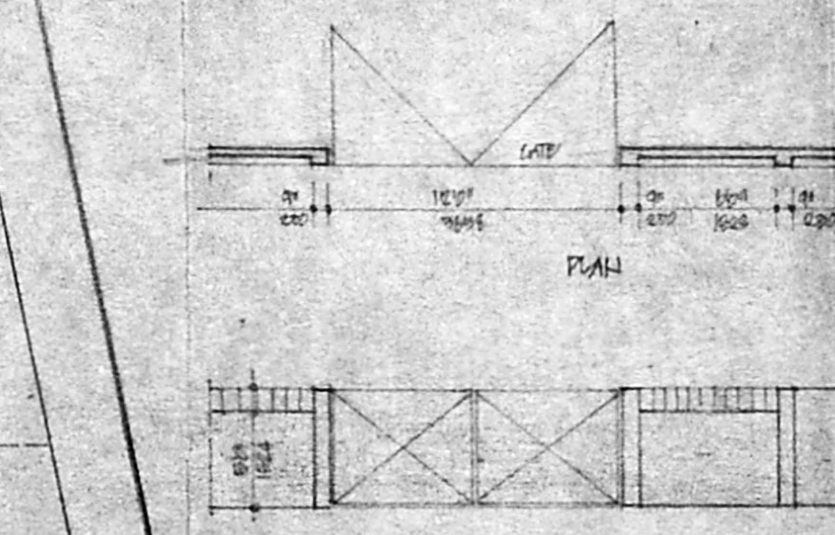
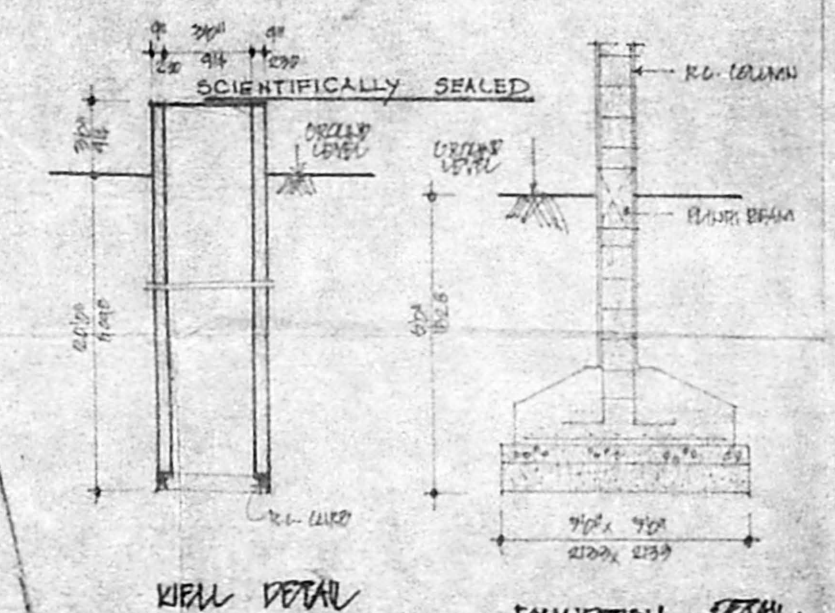
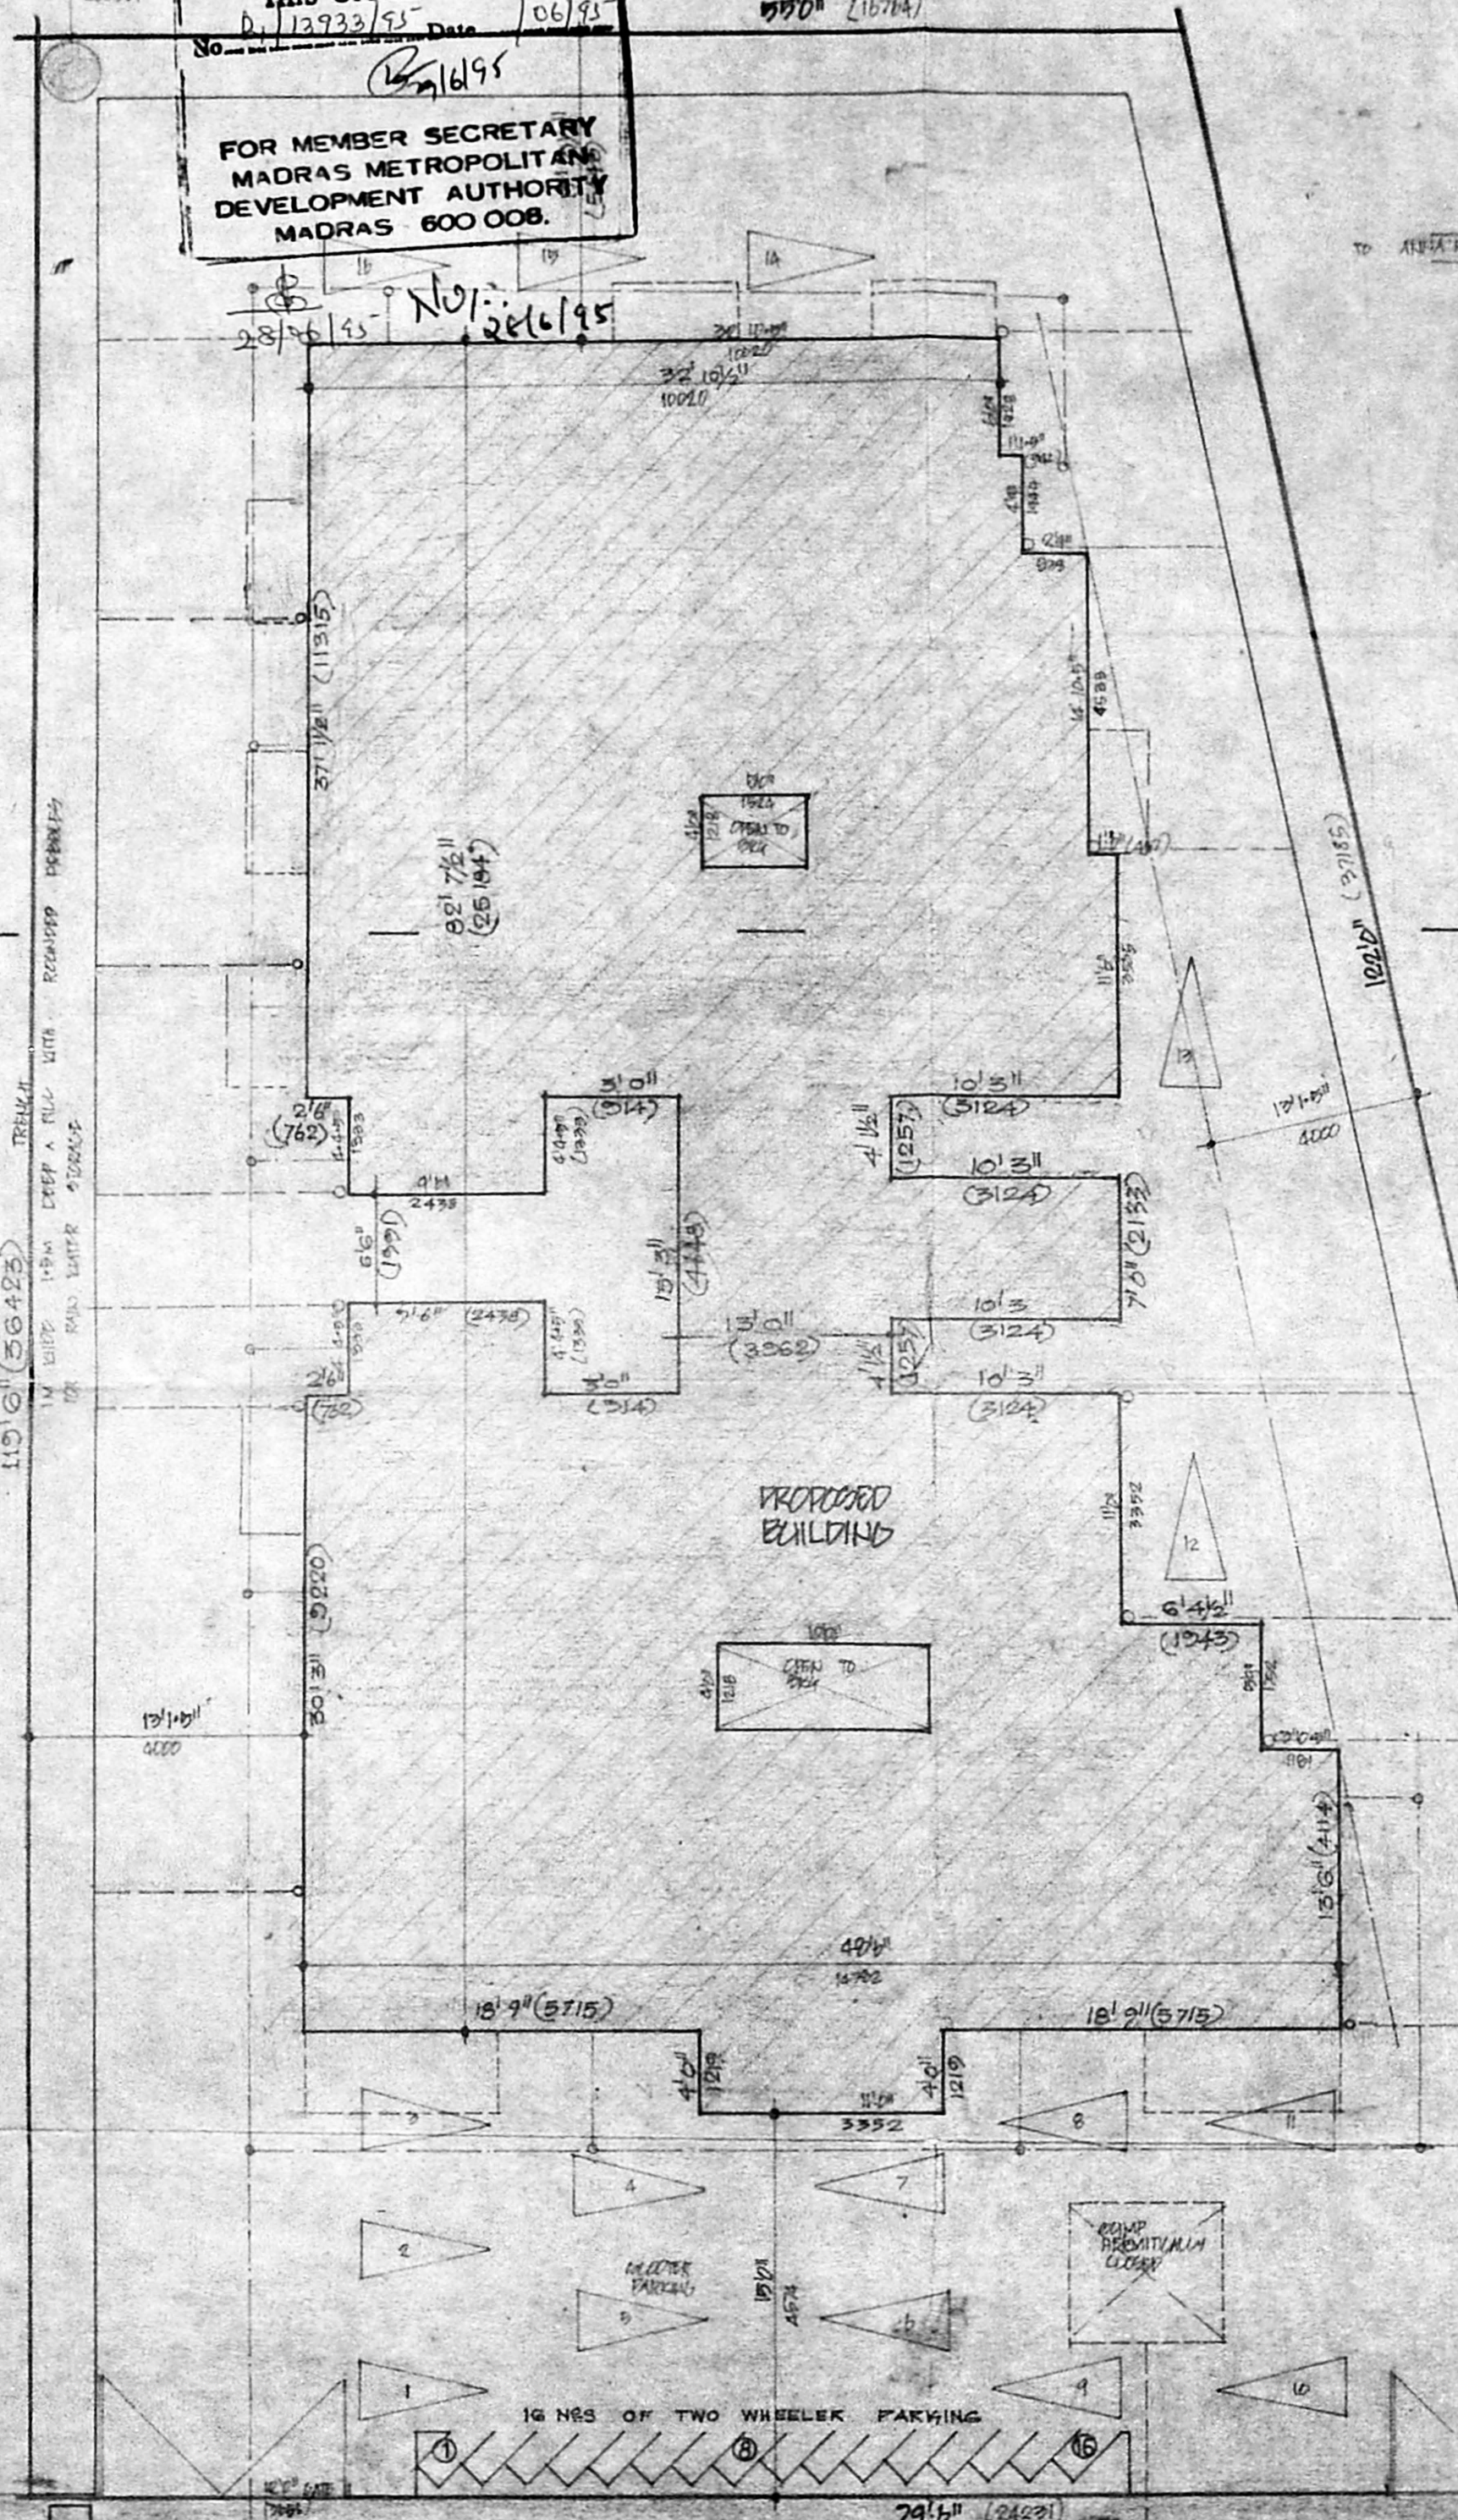
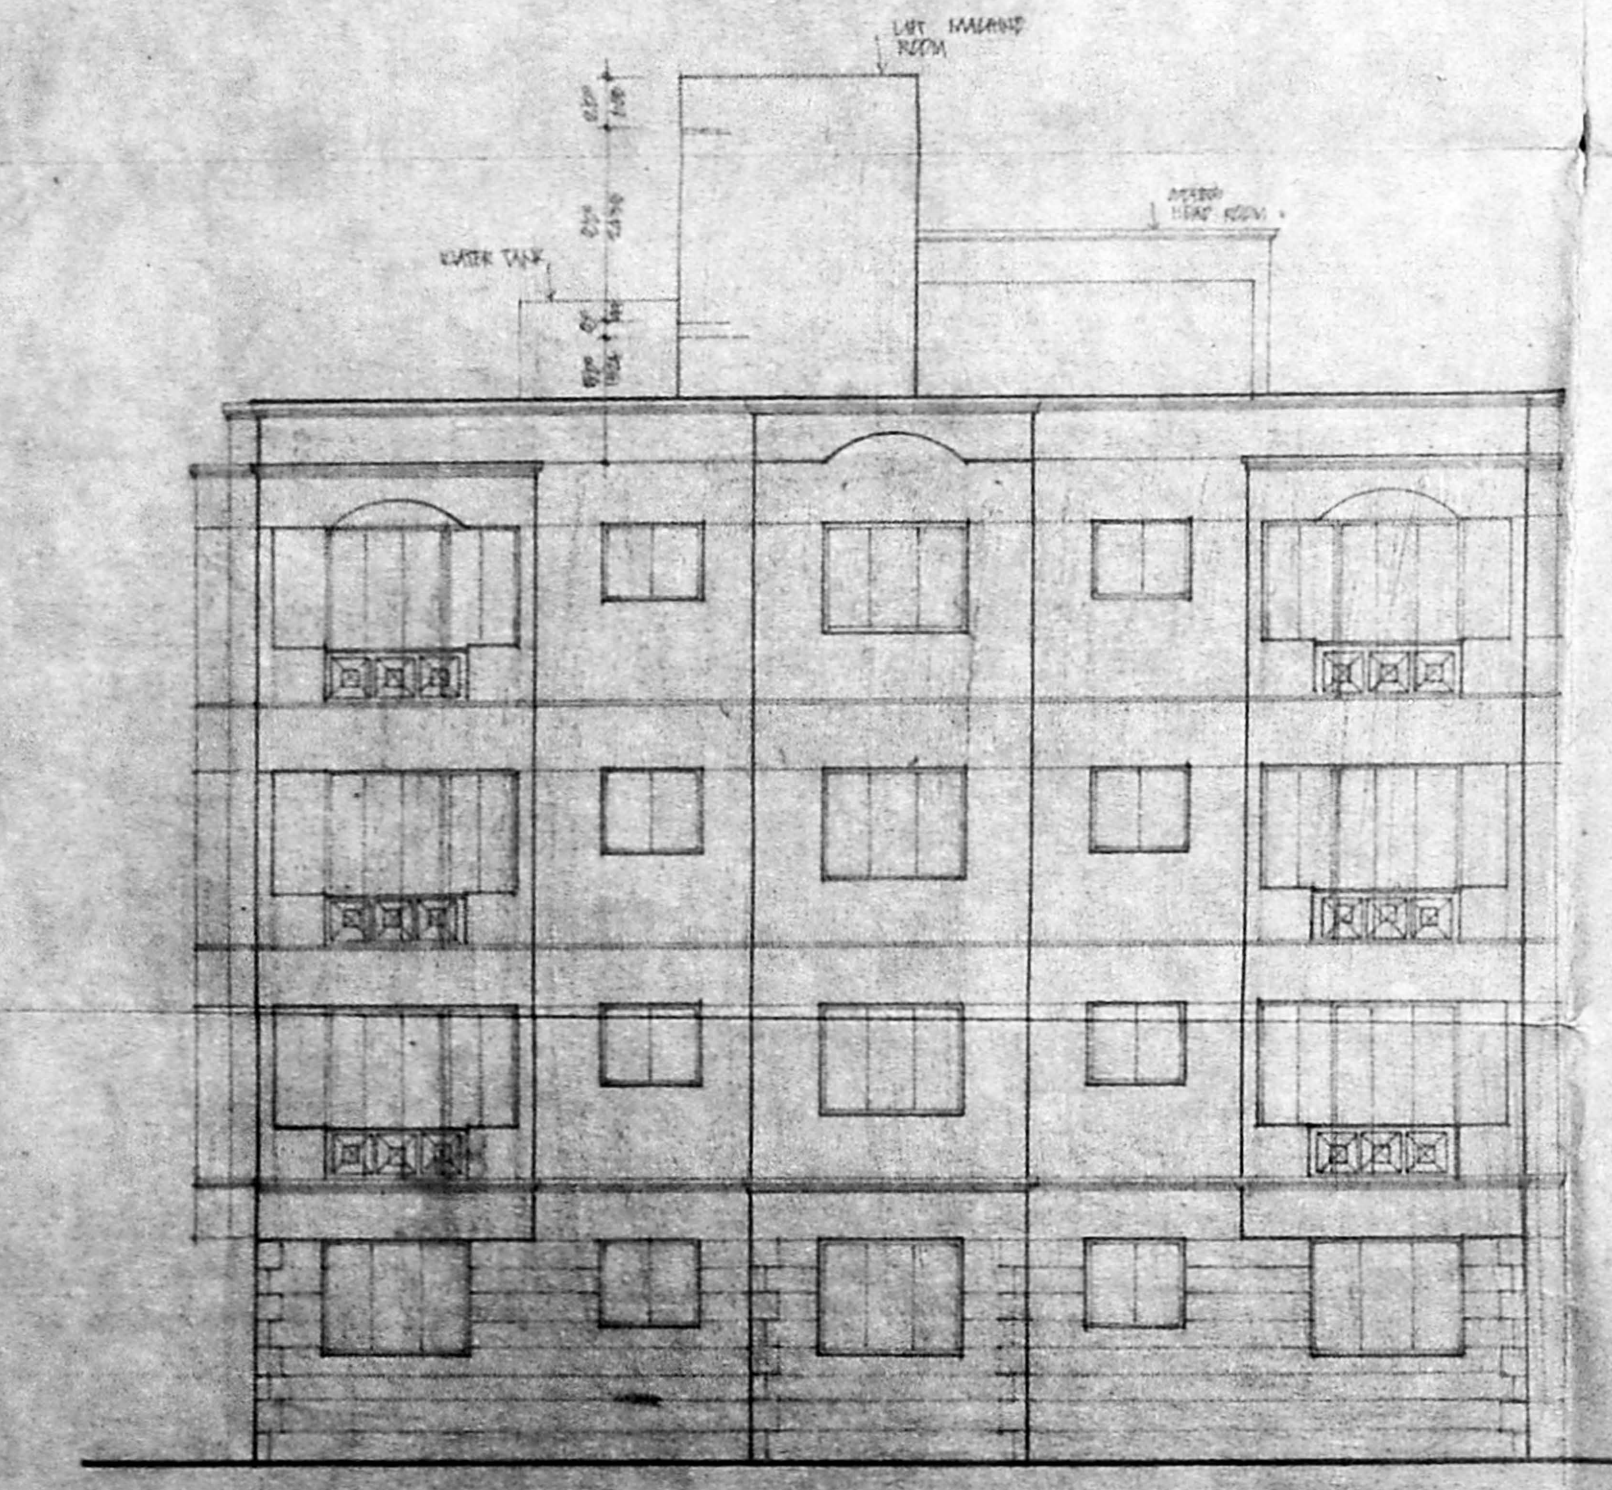


B/18939/331/A/B/95

Planning Permit No. **APPROVED**
 SUBJECT TO THE CONDITIONS IN THIS OFFICE LETTER.
 FOR MEMBER SECRETARY
 MADRAS METROPOLITAN
 DEVELOPMENT AUTHORITY
 MADRAS 600 008.

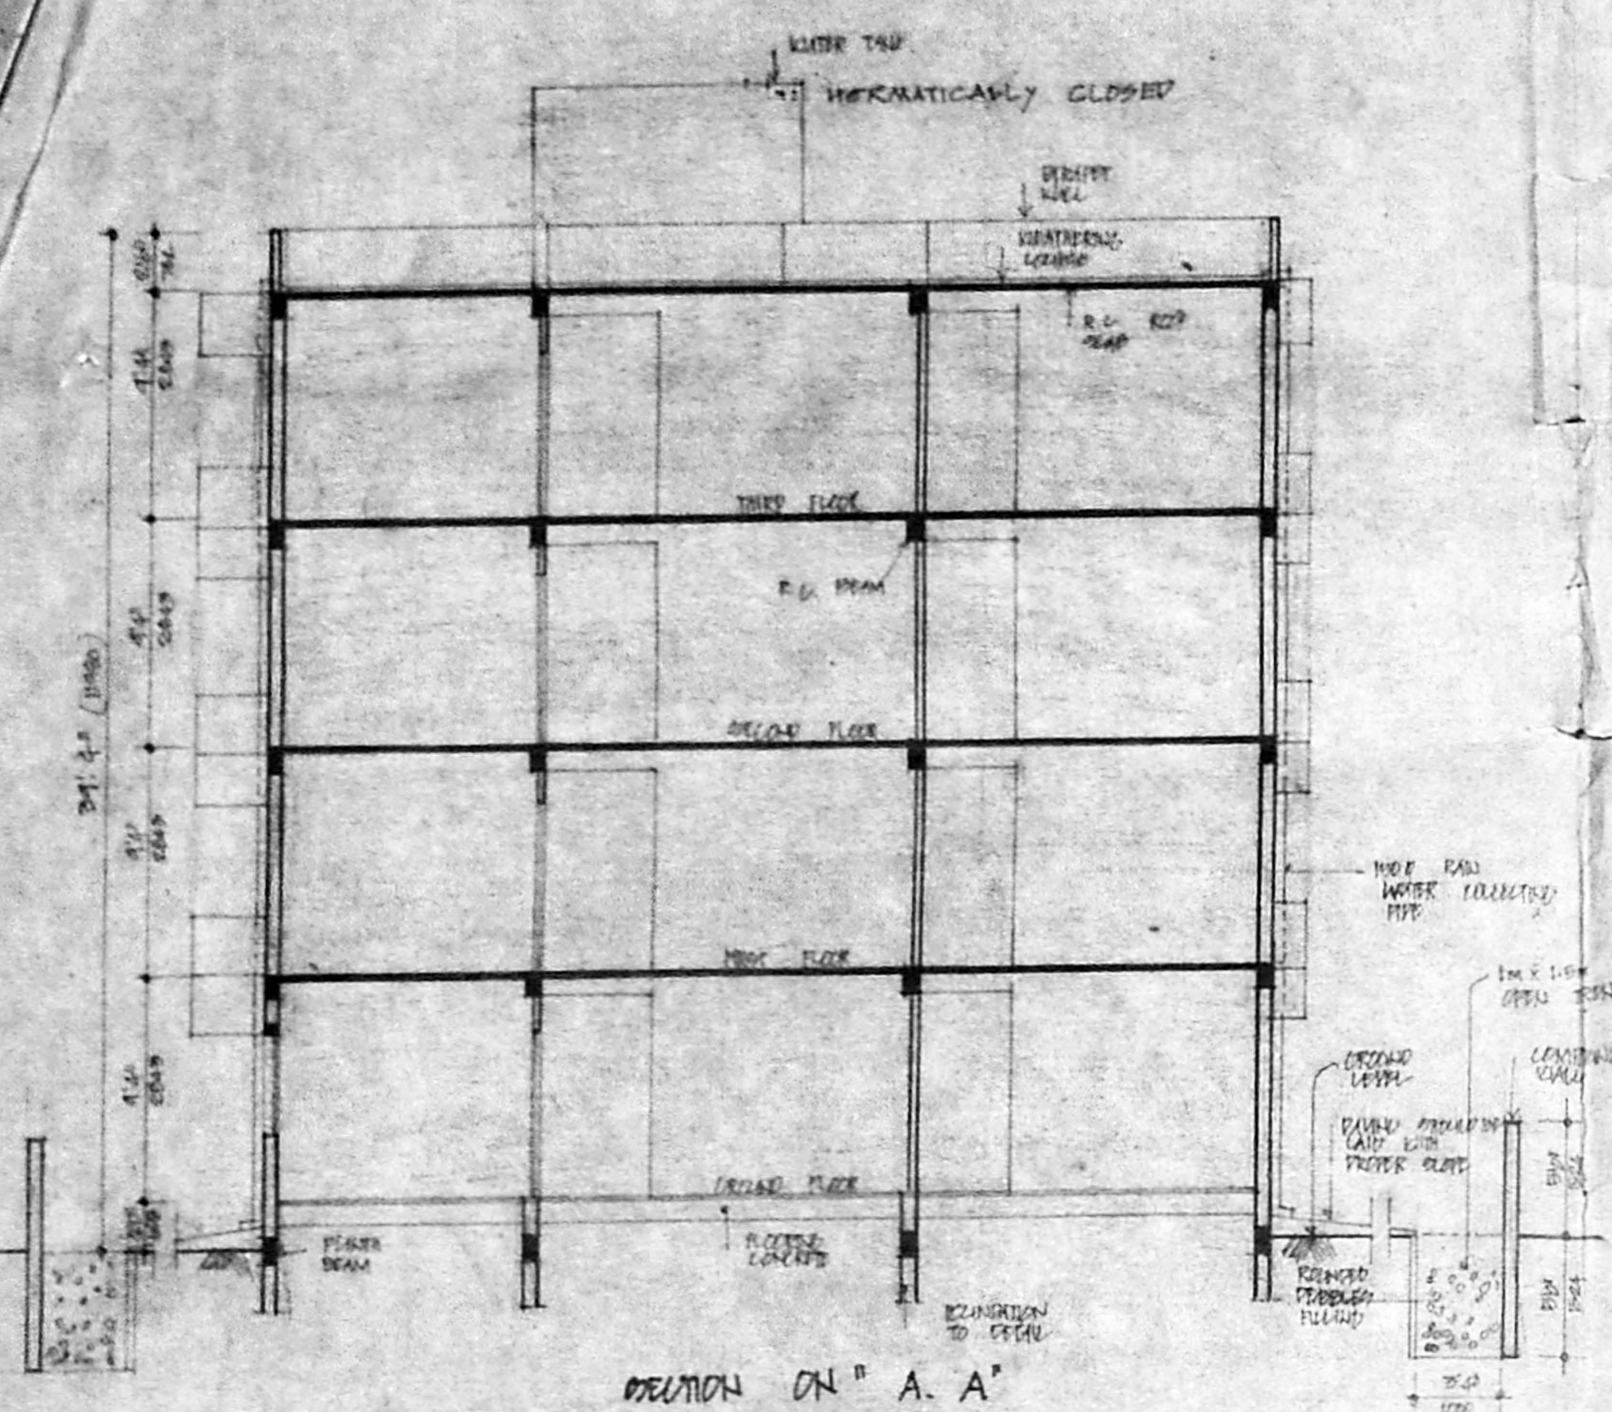

SPECIFICATIONS.


MMDA (B)/PP NO. /

SCHEDULE OF WORKS

LEGEND

PROPOSED SHOWN [Symbol] ROAD SHOWN [Symbol]

AREA STATEMENT:

	Sq. Ft.	Sq. Mts.
GROUND FLOOR AREA (PROPOSED)	667.87	62.04
GROUND FLOOR AREA (EXISTING)	2,354.87	216.90
FIRST FLOOR AREA (PROPOSED)	3,226.32	299.72
SECOND FLOOR AREA (PROPOSED)	3,226.32	299.72
THIRD FLOOR AREA (PROPOSED)	3,226.32	299.72
TOTAL	12,015.83	1,116.08
PLOT AREA	8,040.00	746.93
PLOT COVERAGE	37.65%	
FLOOR AREA RATIO	1.54 TIMES	

PLAN SHOWING THE PROPOSED FLATS AT PLOT N^o A4A 1st AVENUE, S. N^o 96part & 97part, ASHOK NAGAR, KODAMBAKKAM VILLAGE, MADRAS 600 083.

ARCHITECT. **DARNA P.O.S.**
 MADRAS 600009. SHEET NO: 2/2

OWNER. *[Signature]*

LICENSED SURVEYOR. *[Signature]*

Er. K. VENUGOPAL, Rtd. A.S.E.
 Civil & Sanitary Engineering Consultant
 Licensed Surveyor, Class-I No: 320
 Licensed Plumber, Class-I Metro Water
 Sewerage No. Water Supply No.
 3, Neelakandan Street, Nundambakkam (Laka Area)
 MADRAS-600 024






PLAN SHOWING THE PROPOSED FLATS AT
 PLOT NO A 4A 1st AVENUE, S. N. 96 part & 97 part,
 ASHOK NAGAR, KODAMBAKKAM VILLAGE,
 MADRAS 600 083.

B/18934/331/B/B/95

Planning Permit No. _____
APPROVED
 SUBJECT TO THE CONDITIONS IN
 THIS OFFICE LETTER.
 No. B/12933/95 Date 10/6/95
 FOR MEMBER SECRETARY
 MADRAS METROPOLITAN
 DEVELOPMENT AUTHORITY
 MADRAS - 600 008.

25/06/95

MMDA BI/PP NO.
 B/15625/94
 PART I
 PART I

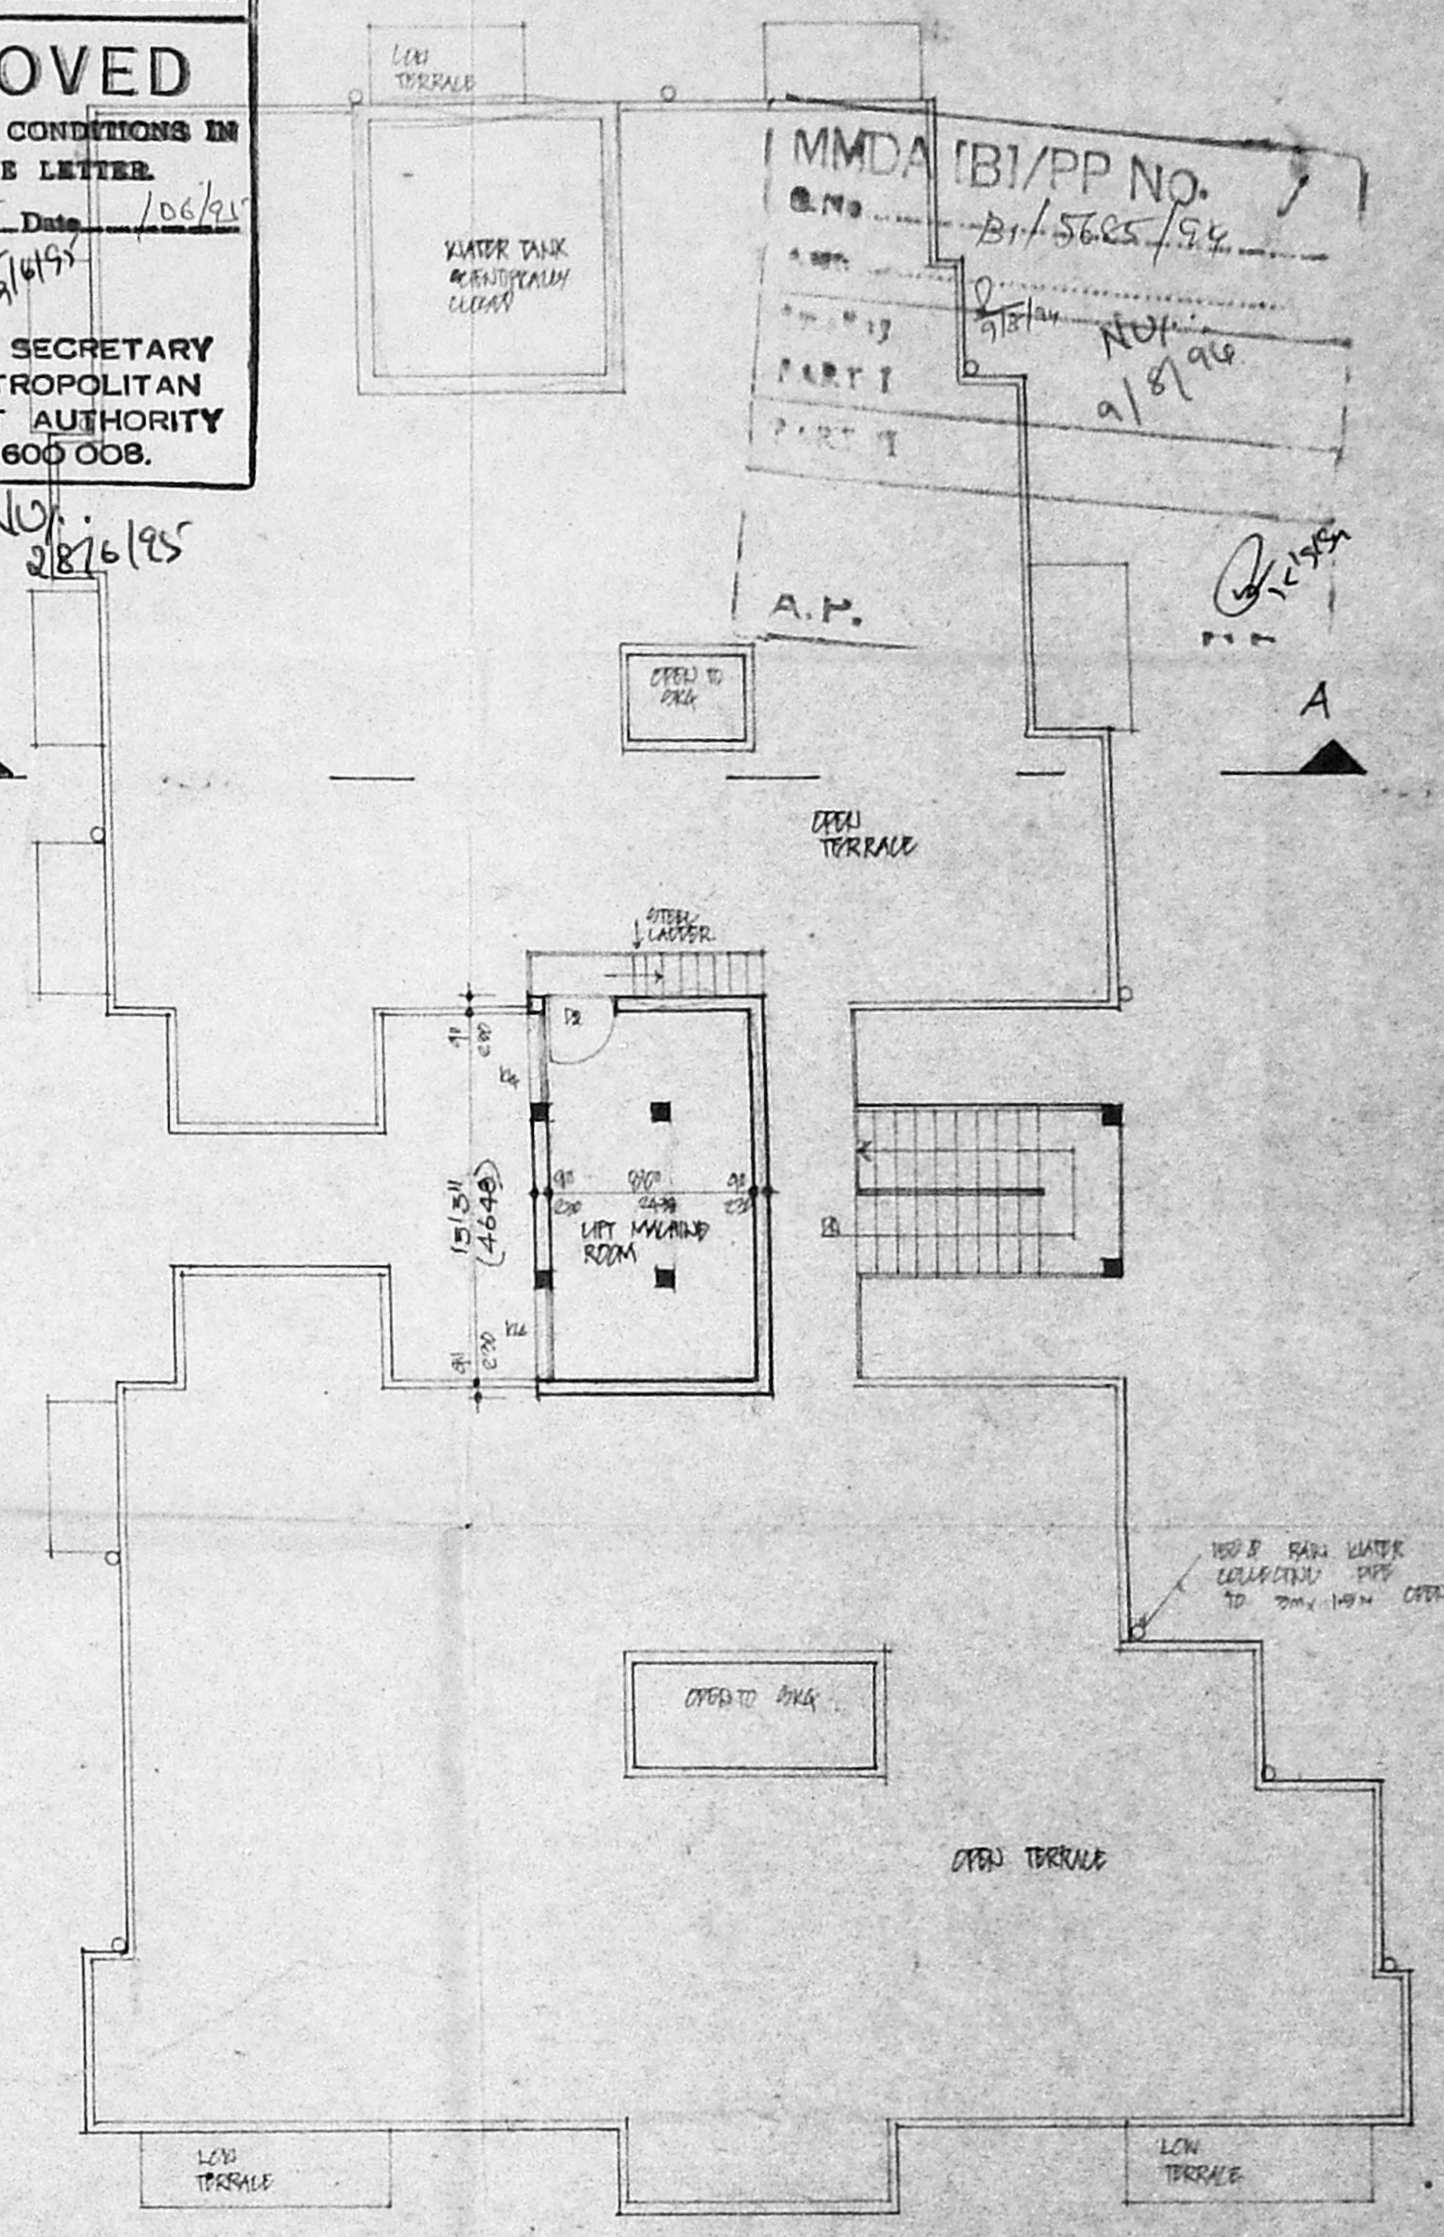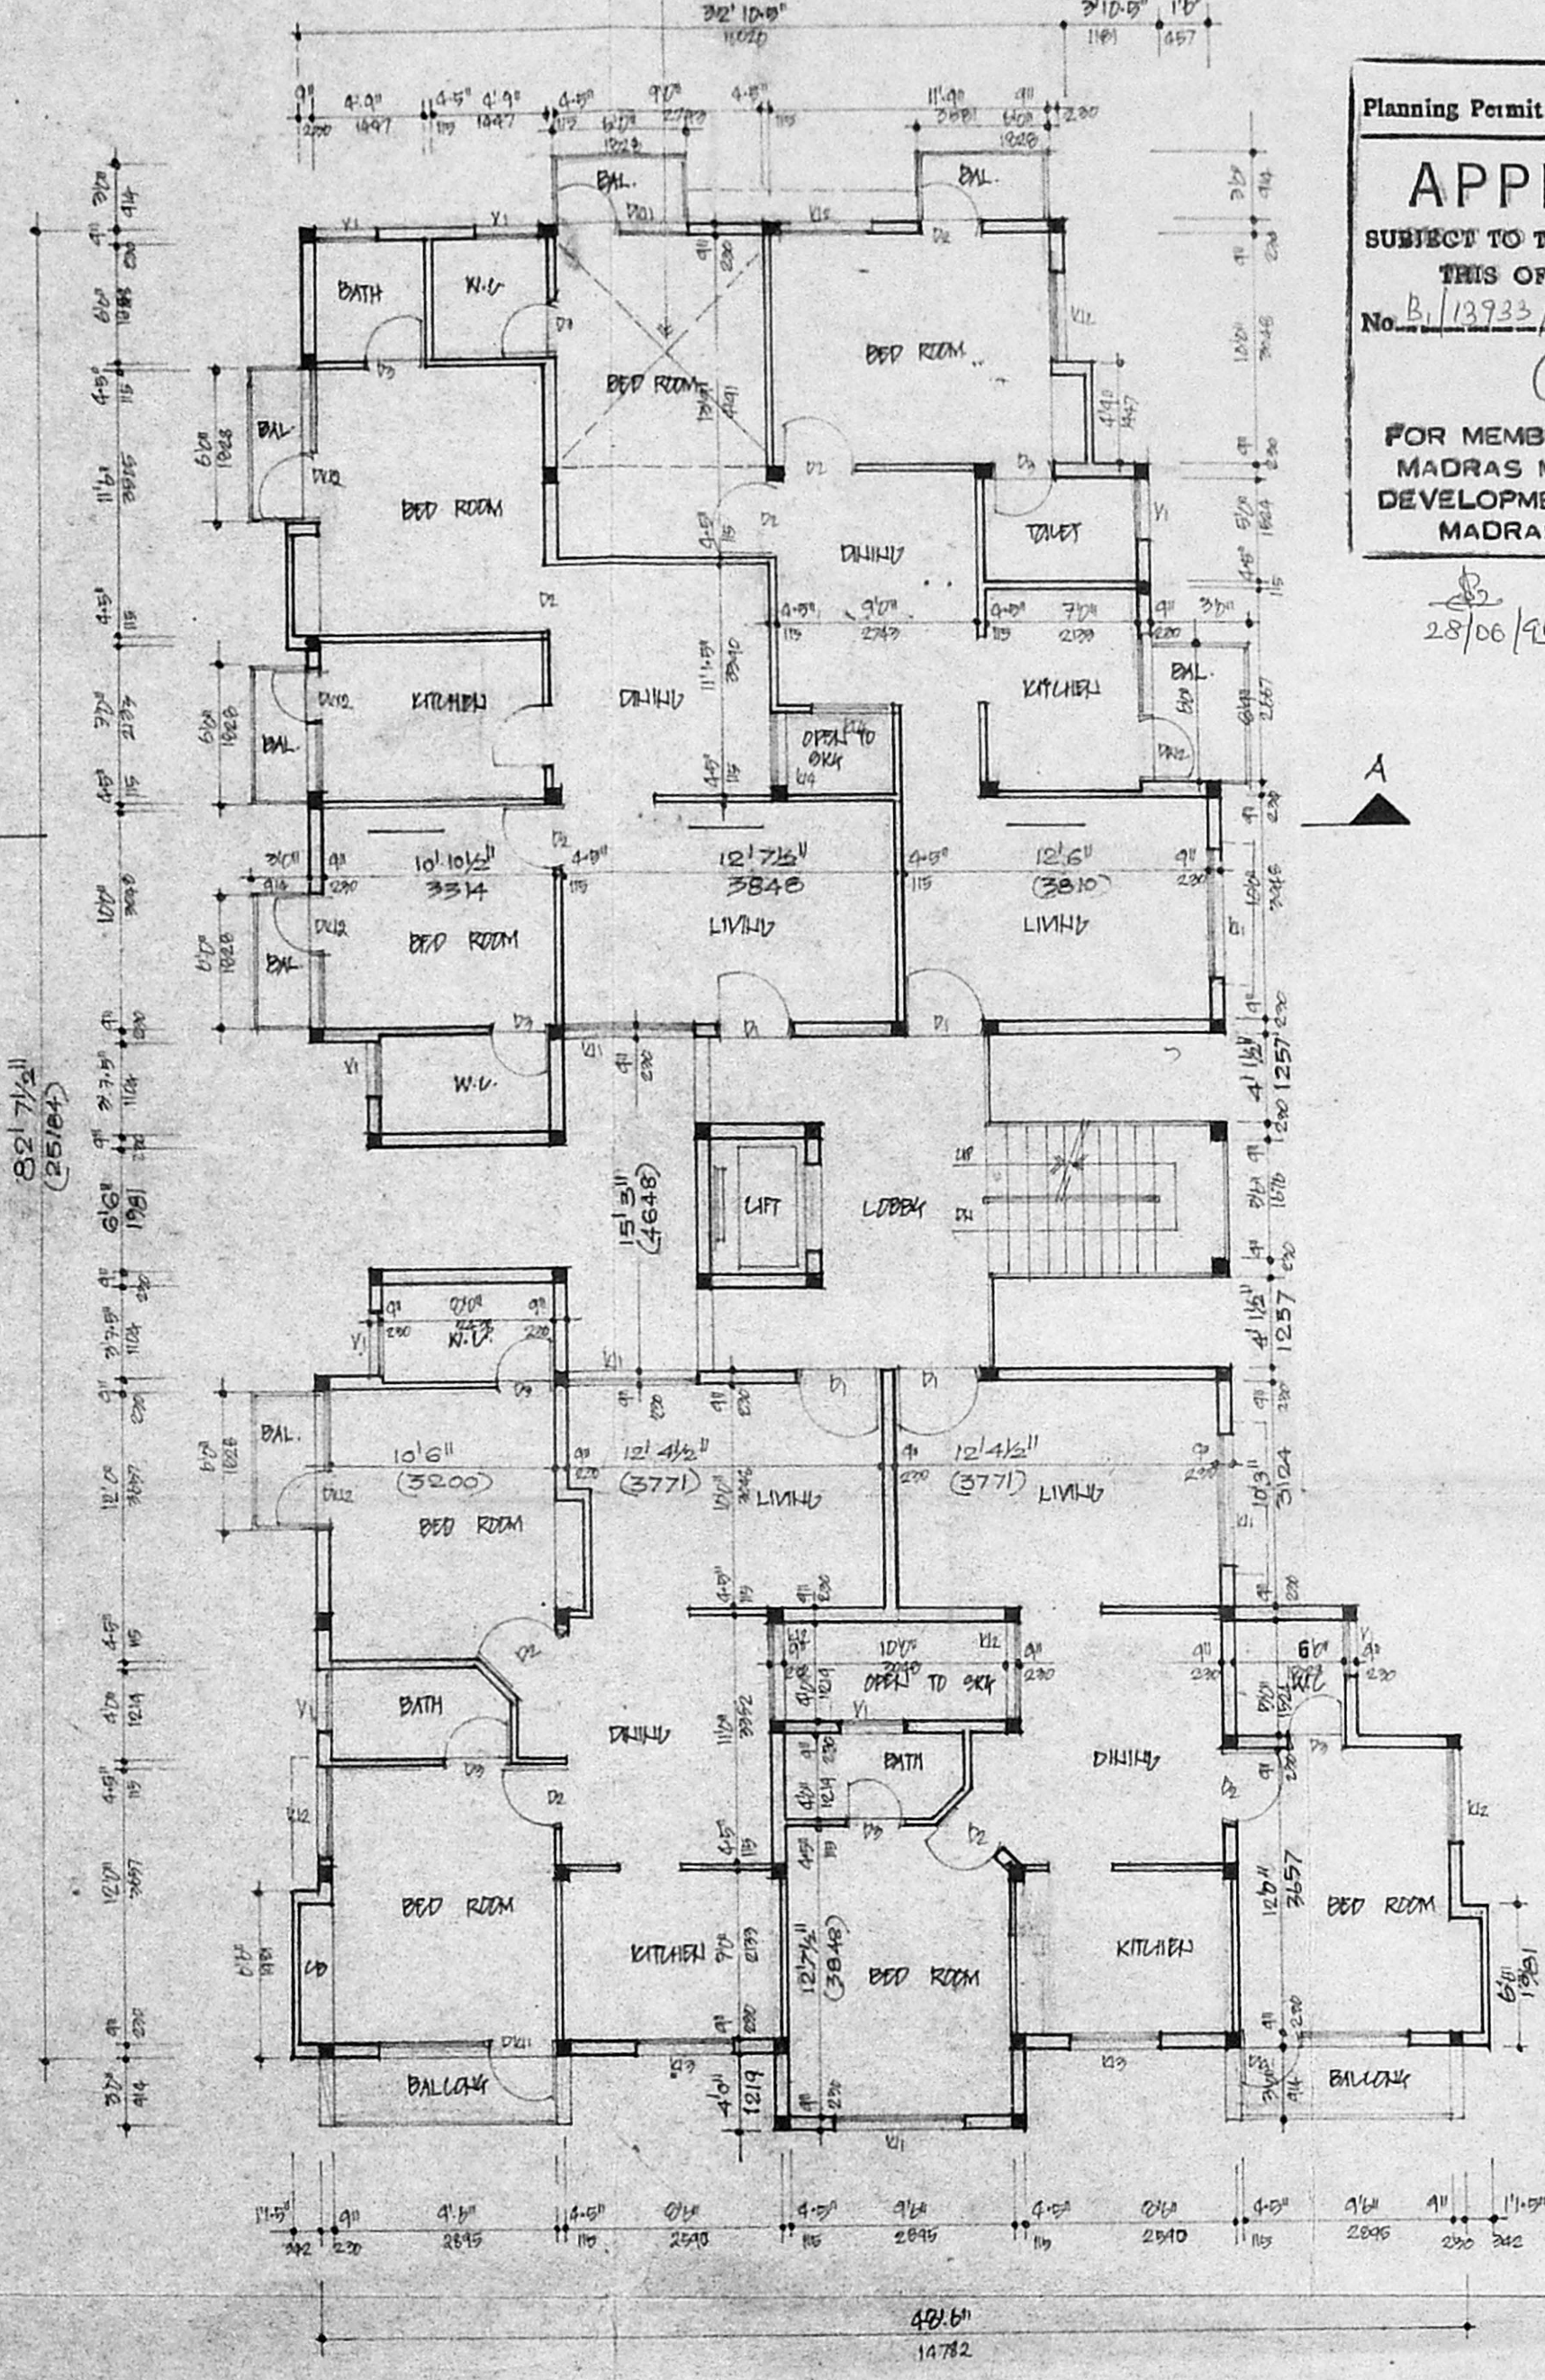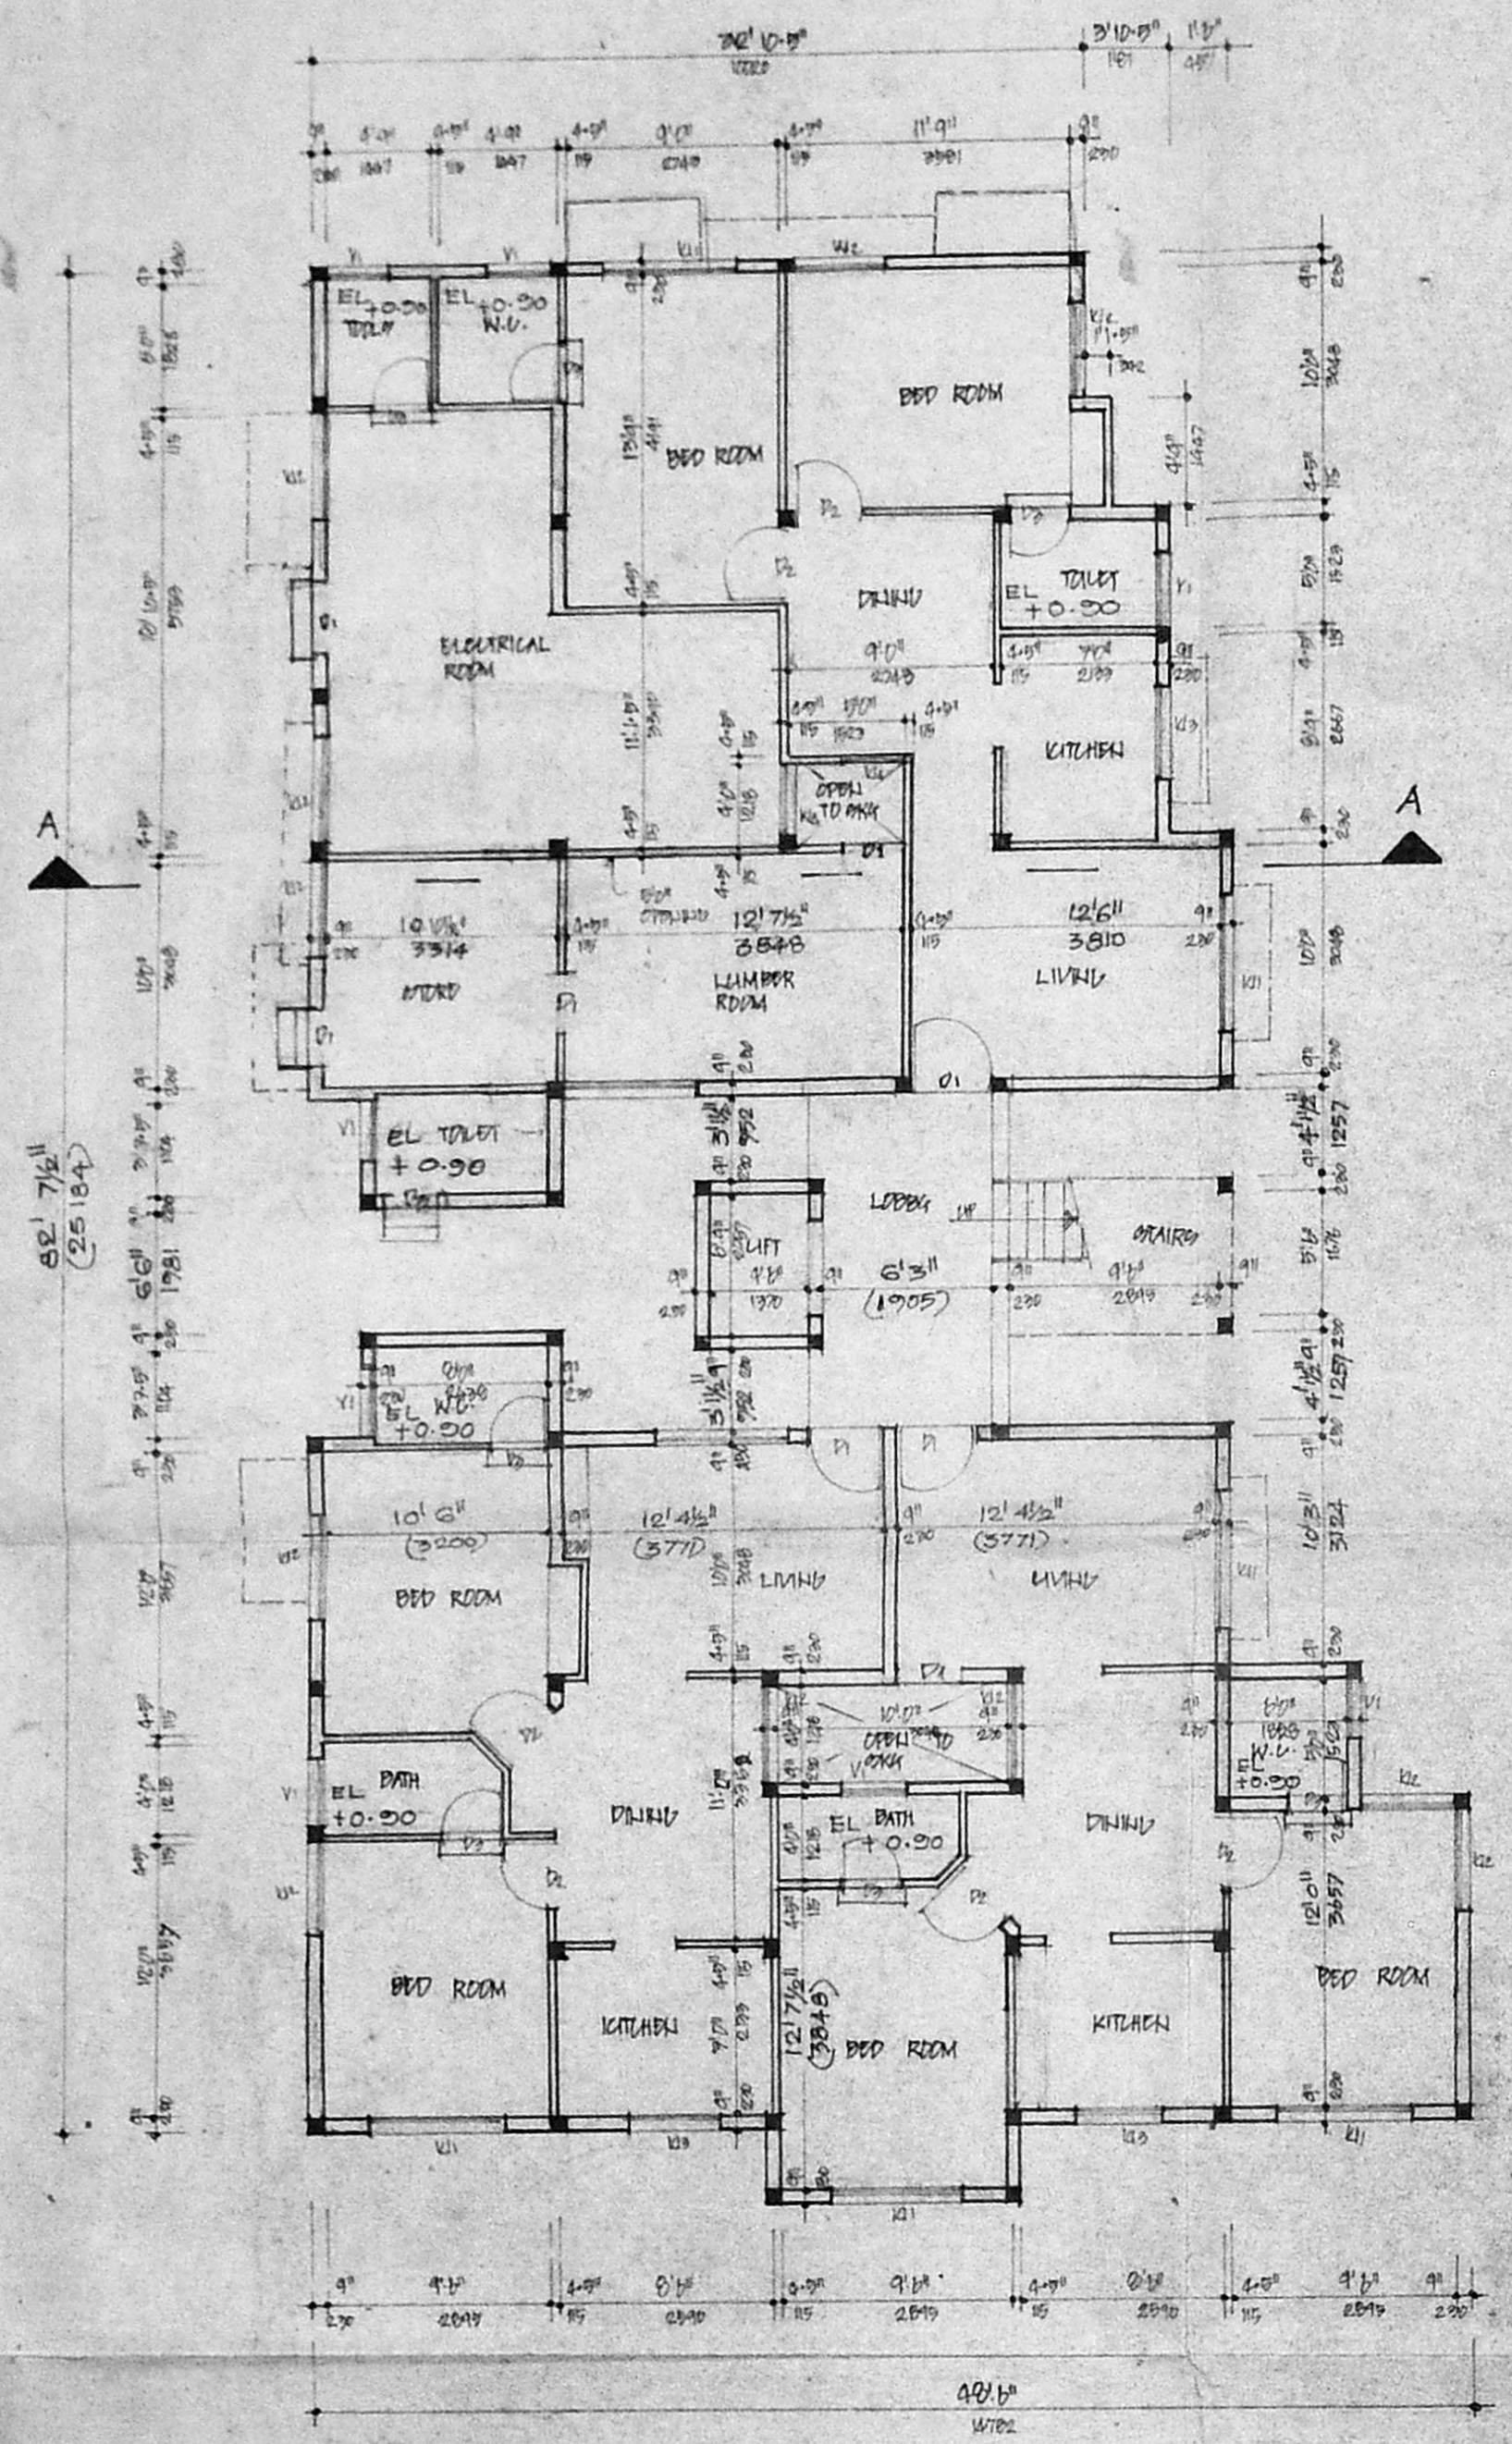

OWNER
 LICENSED SURVEYOR
 Er. K. VENUGOPAL, Rtd. A.E.E.
 Civil & Sanitary Engineering Consultant
 Licensed Surveyor, Class-I No: 327
 Licensed Plumber, Class-I Metro Water
 Sewerage No. Water Supply No.
 MADRAS 600 083

SHEET NO: 1/2