


10909/501/95
 Planning Permit No.

APPROVED


SUBJECT TO THE CONDITIONS IN THIS OFFICE LETTER.

No. 1814/95 Date 8/3/95


FOR MEMBER SECRETARY
 MADRAS METROPOLITAN
 DEVELOPMENT AUTHORITY
 MADRAS - 600 008.

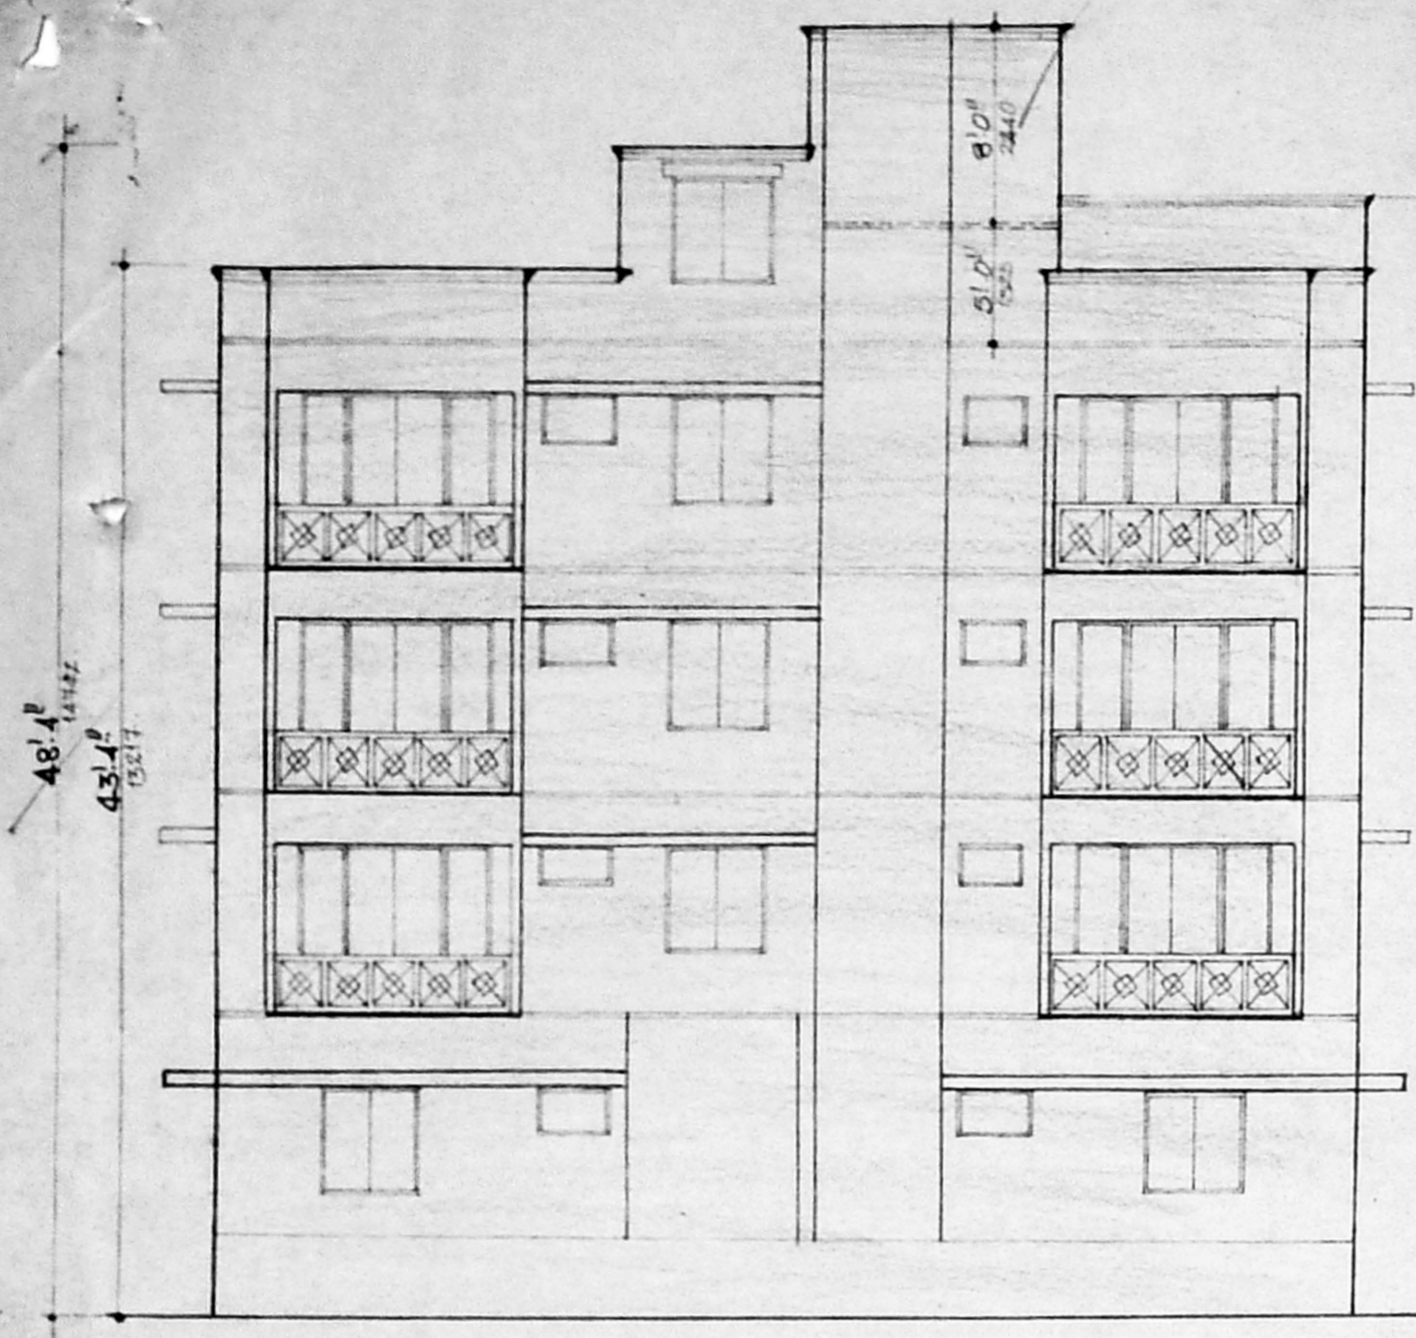


Front Elevation

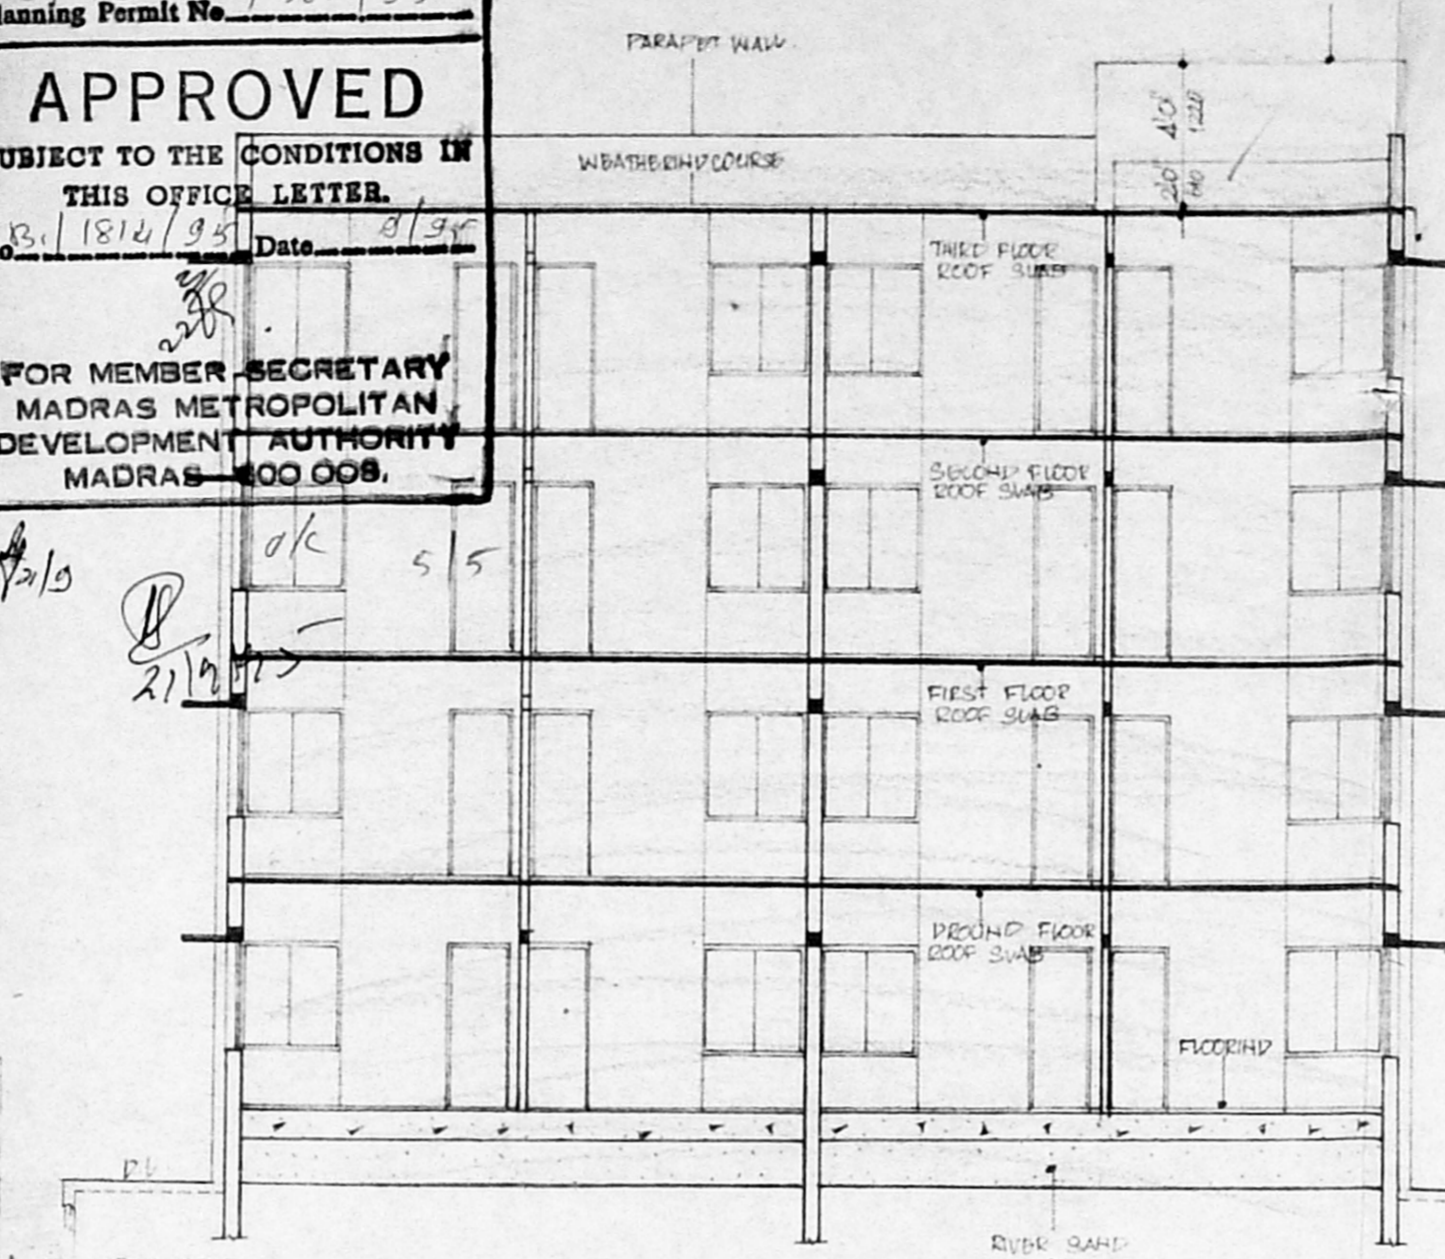


Section on AA

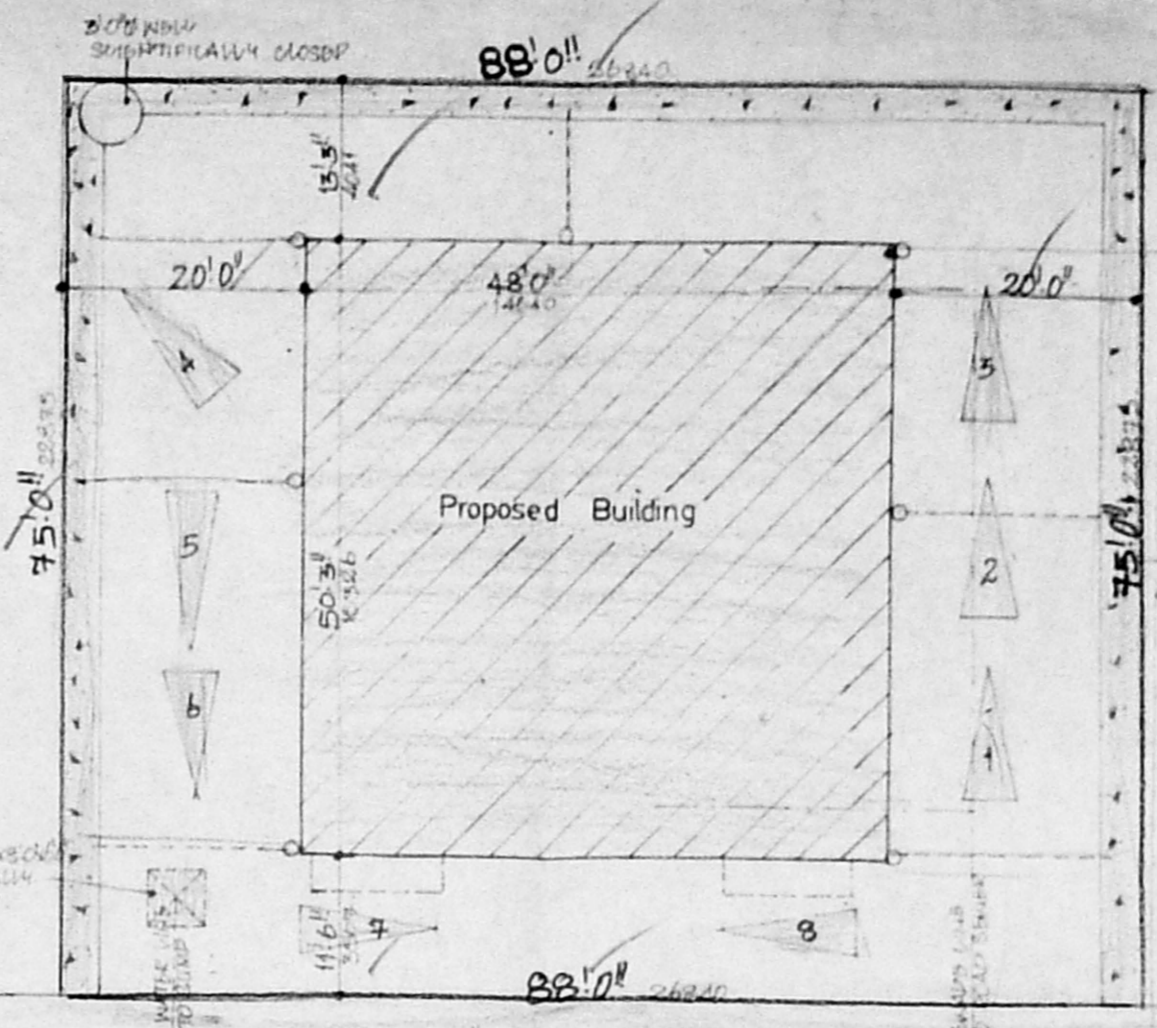

Proposed Building

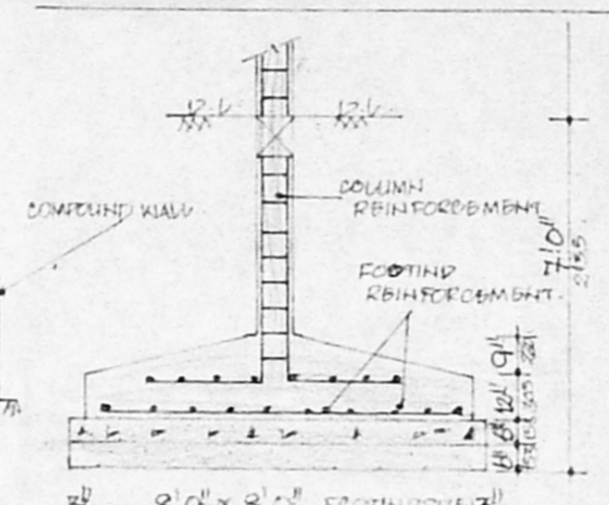

Footing detail

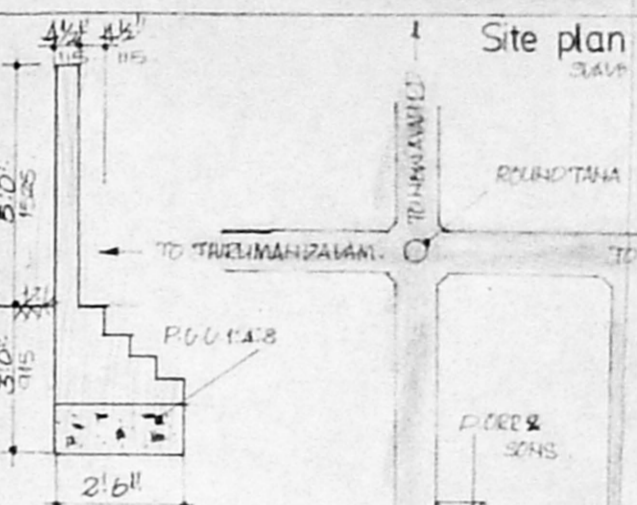

Compound wall detail



Specification

Revised Plan
 Dt. 21.5.95

MMDA [B]/PP/NO. 1814/95

Part I
 Part II


Proposed Building at plot no 70 & 71, Door no B20 & B21, Block no 13 of Periyakudal village, T.S.no : 62.

Area statement	sqft	sqm
Ground floor Area	2412.00	224.16
First floor Area	2477.00	230.20
Second floor Area	2477.00	230.20
Third floor Area	2477.00	230.20
Total	9843.00	914.76
Plot Area	6600.00	613.38
Plot coverage	37%	F S I 1.49

Colour code reference

Proposed	[Line]
Road	[Line]
Boundary	[Line]


[Handwritten Signature]

Owner's signature


[Handwritten Signature]

D. Srinivasan, M.E., M.I. STRUCT.
 CLASS I / S. No. 137,
 A-20, ANNAL NAGAR EAST,
 MADRAS-600 102.
 Ph. 6263252, 6264142


Licensed Surveyor

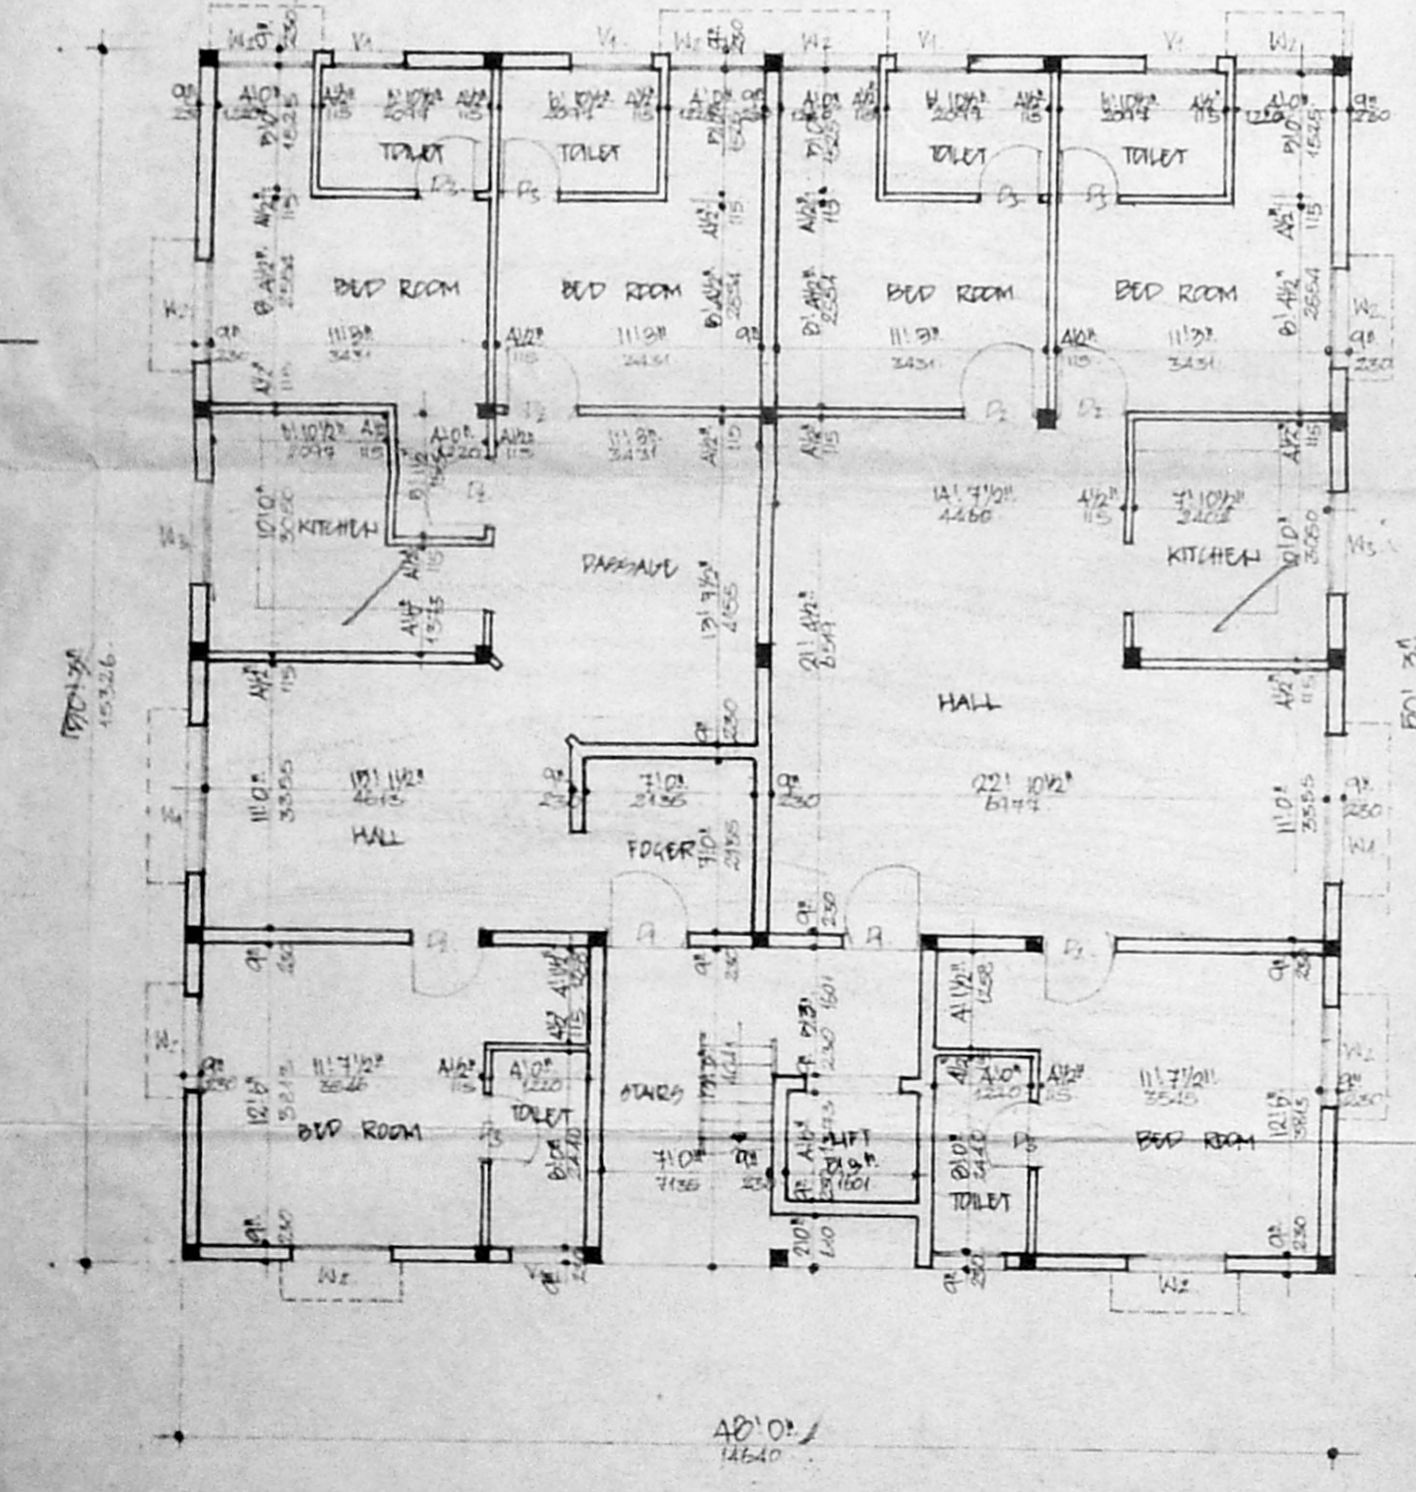

Ground floor plan

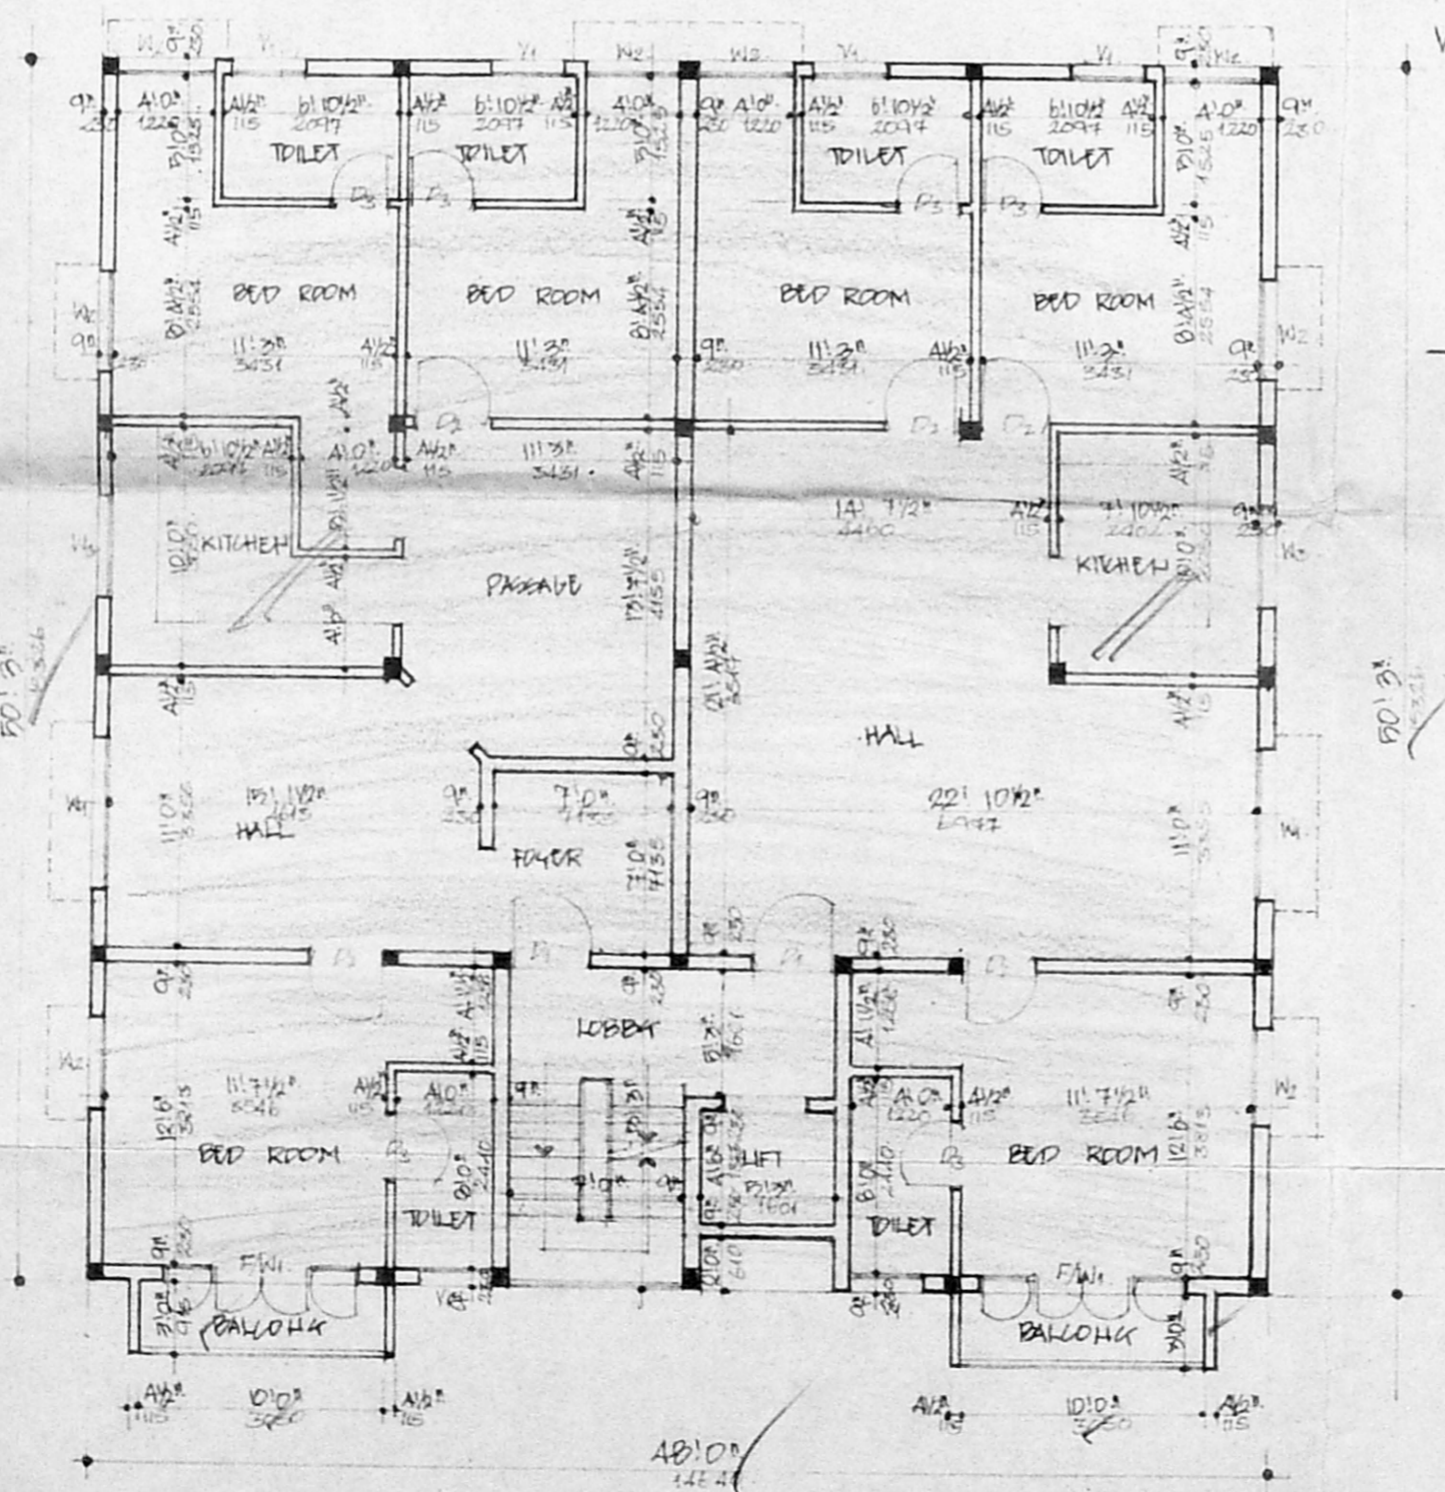

Typical floor plan
 [First Second & Third]

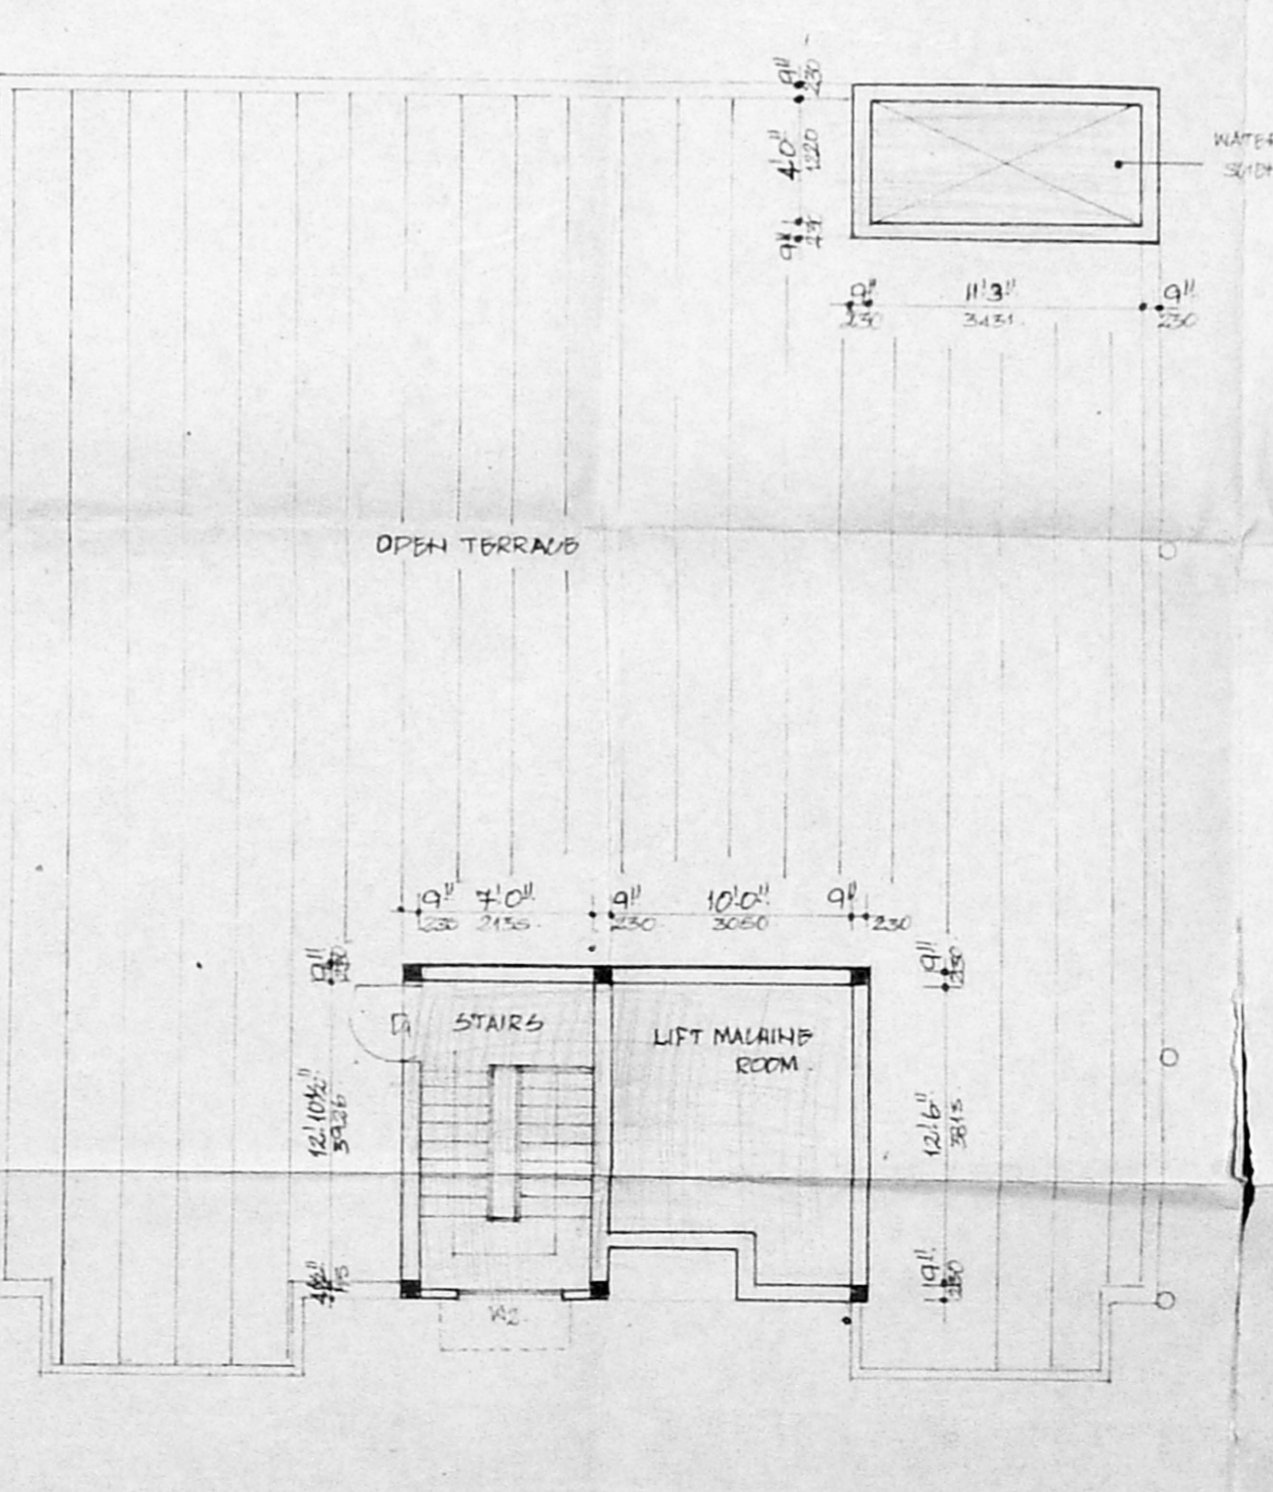

Terrace floor plan