
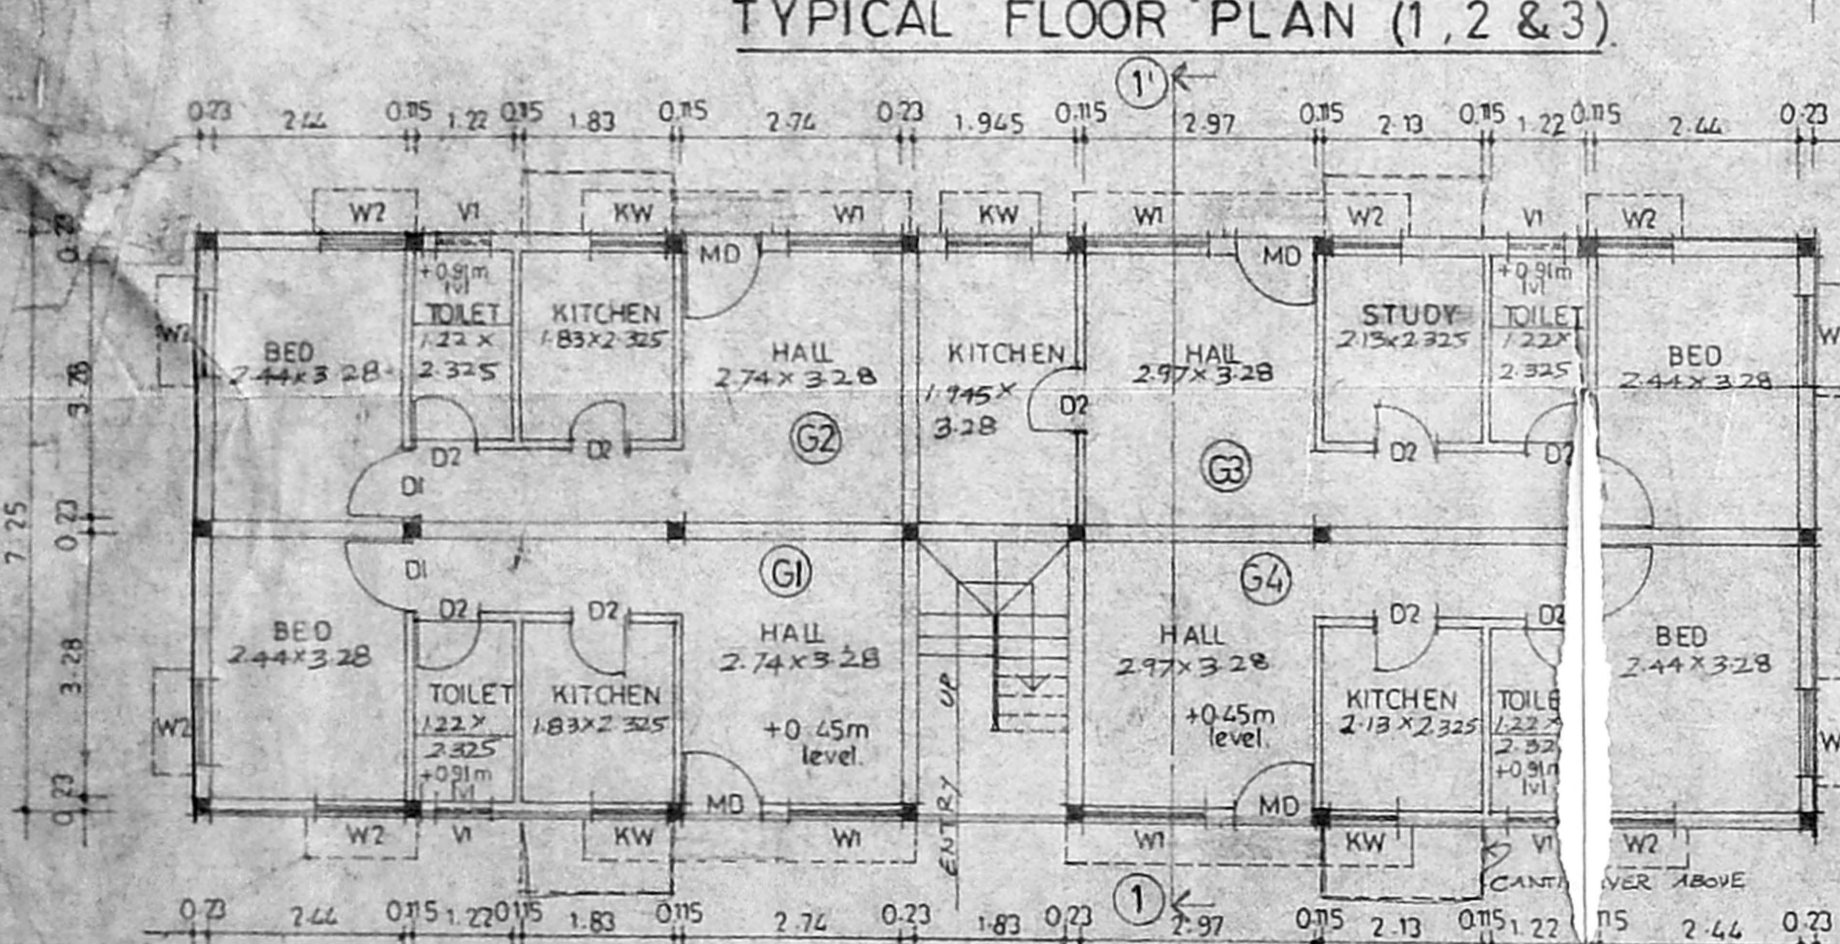
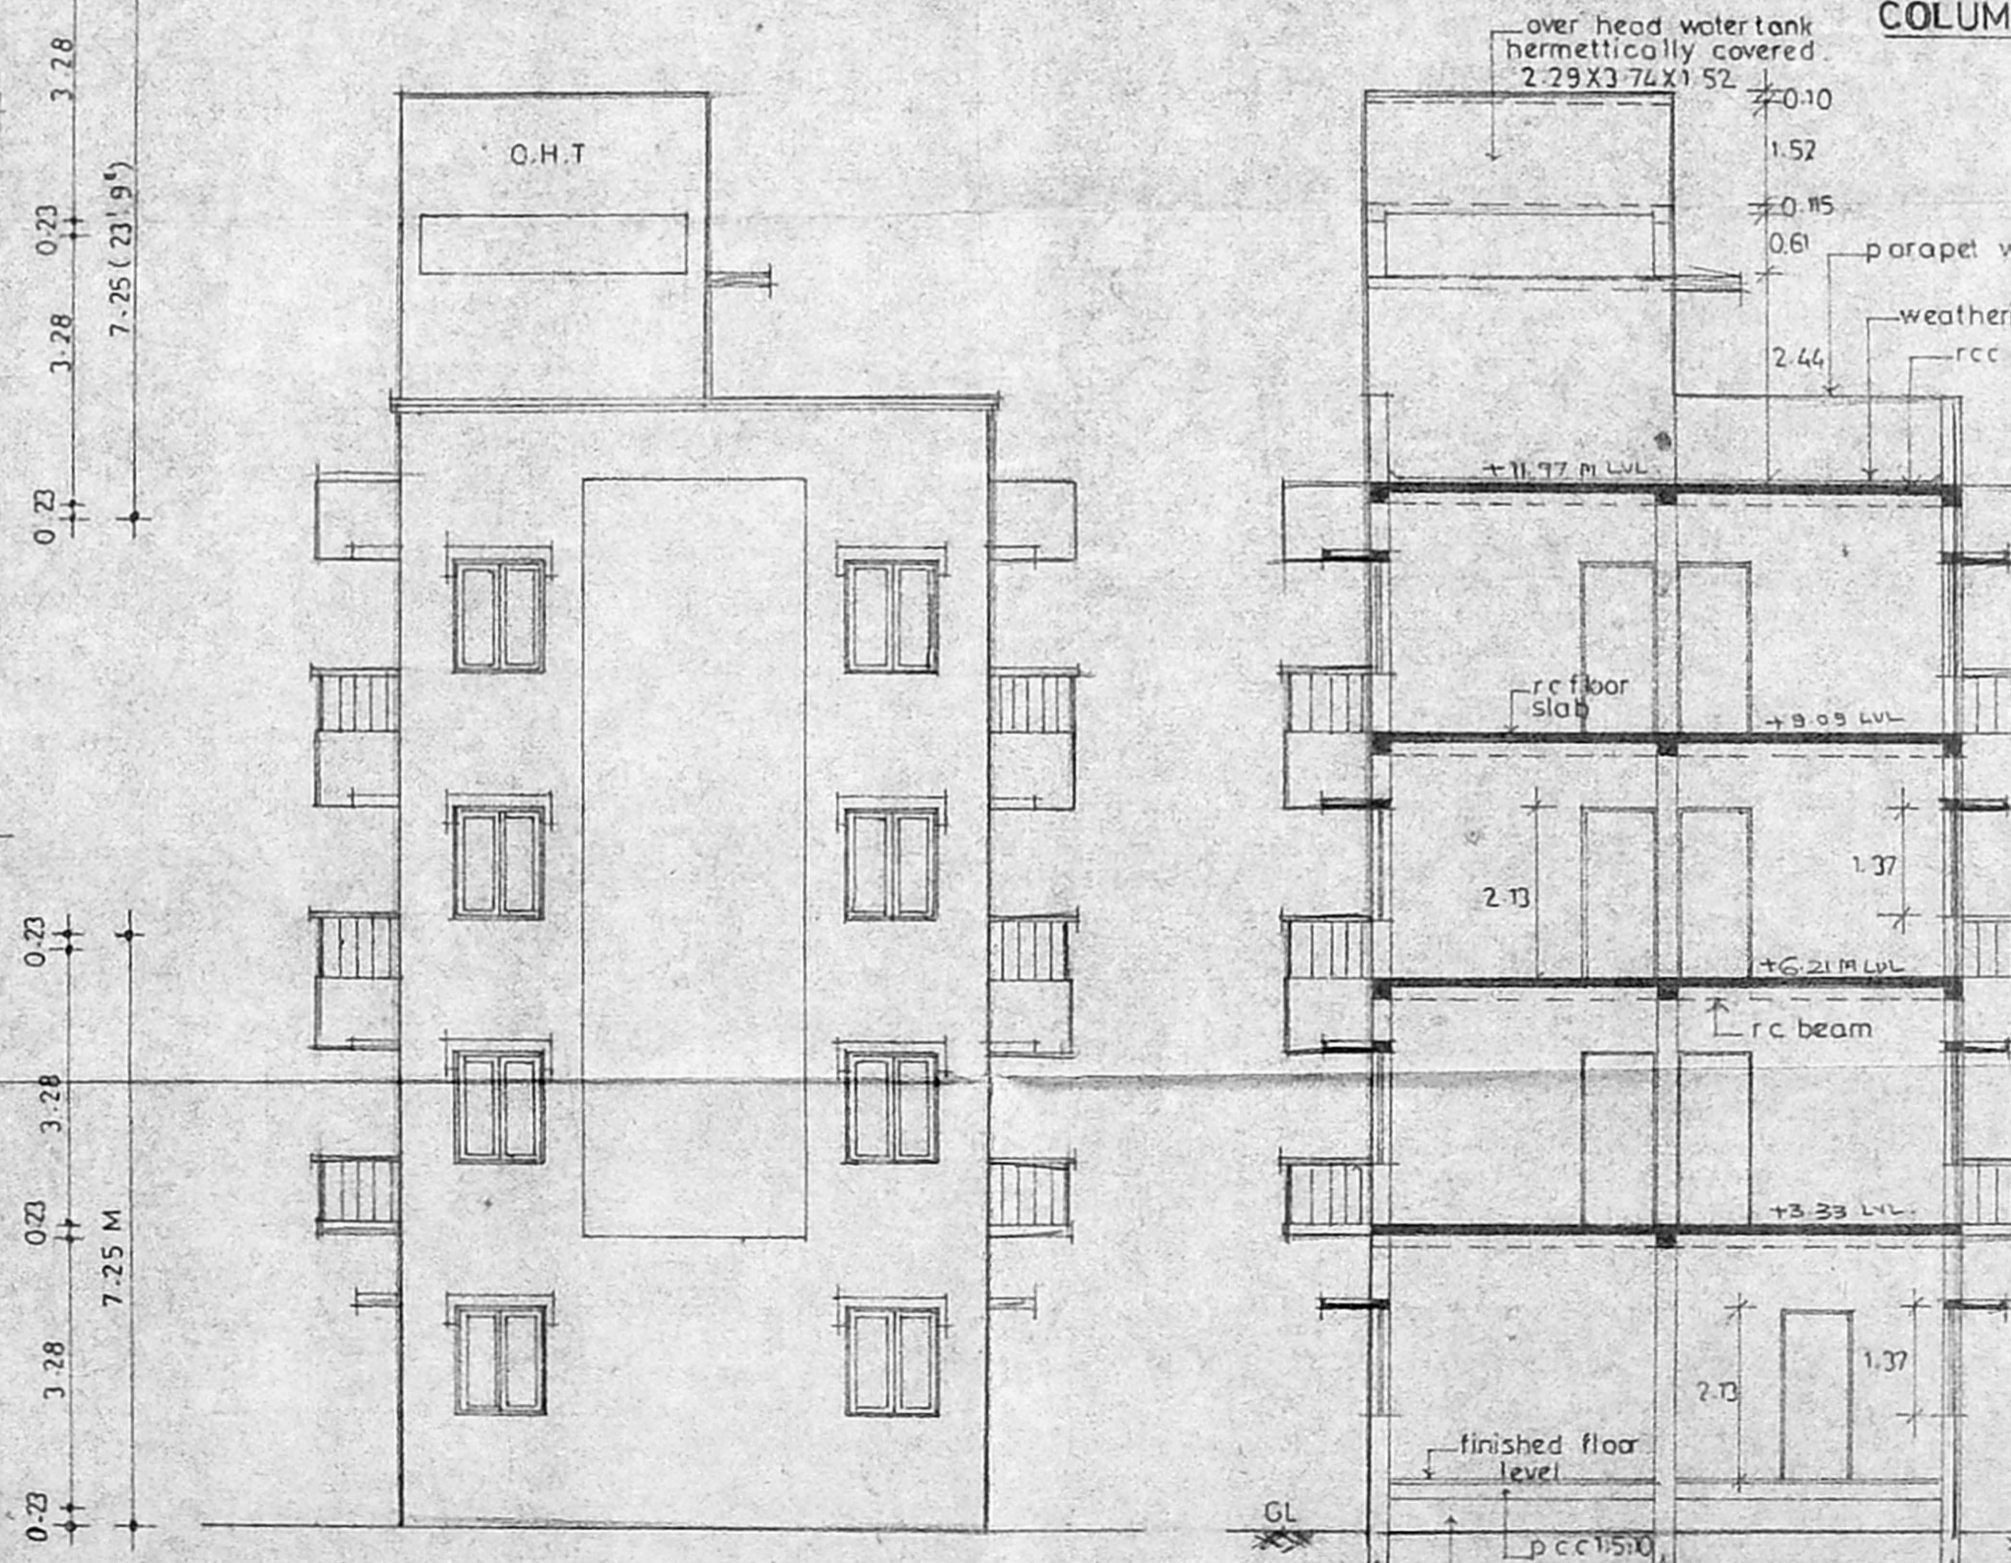
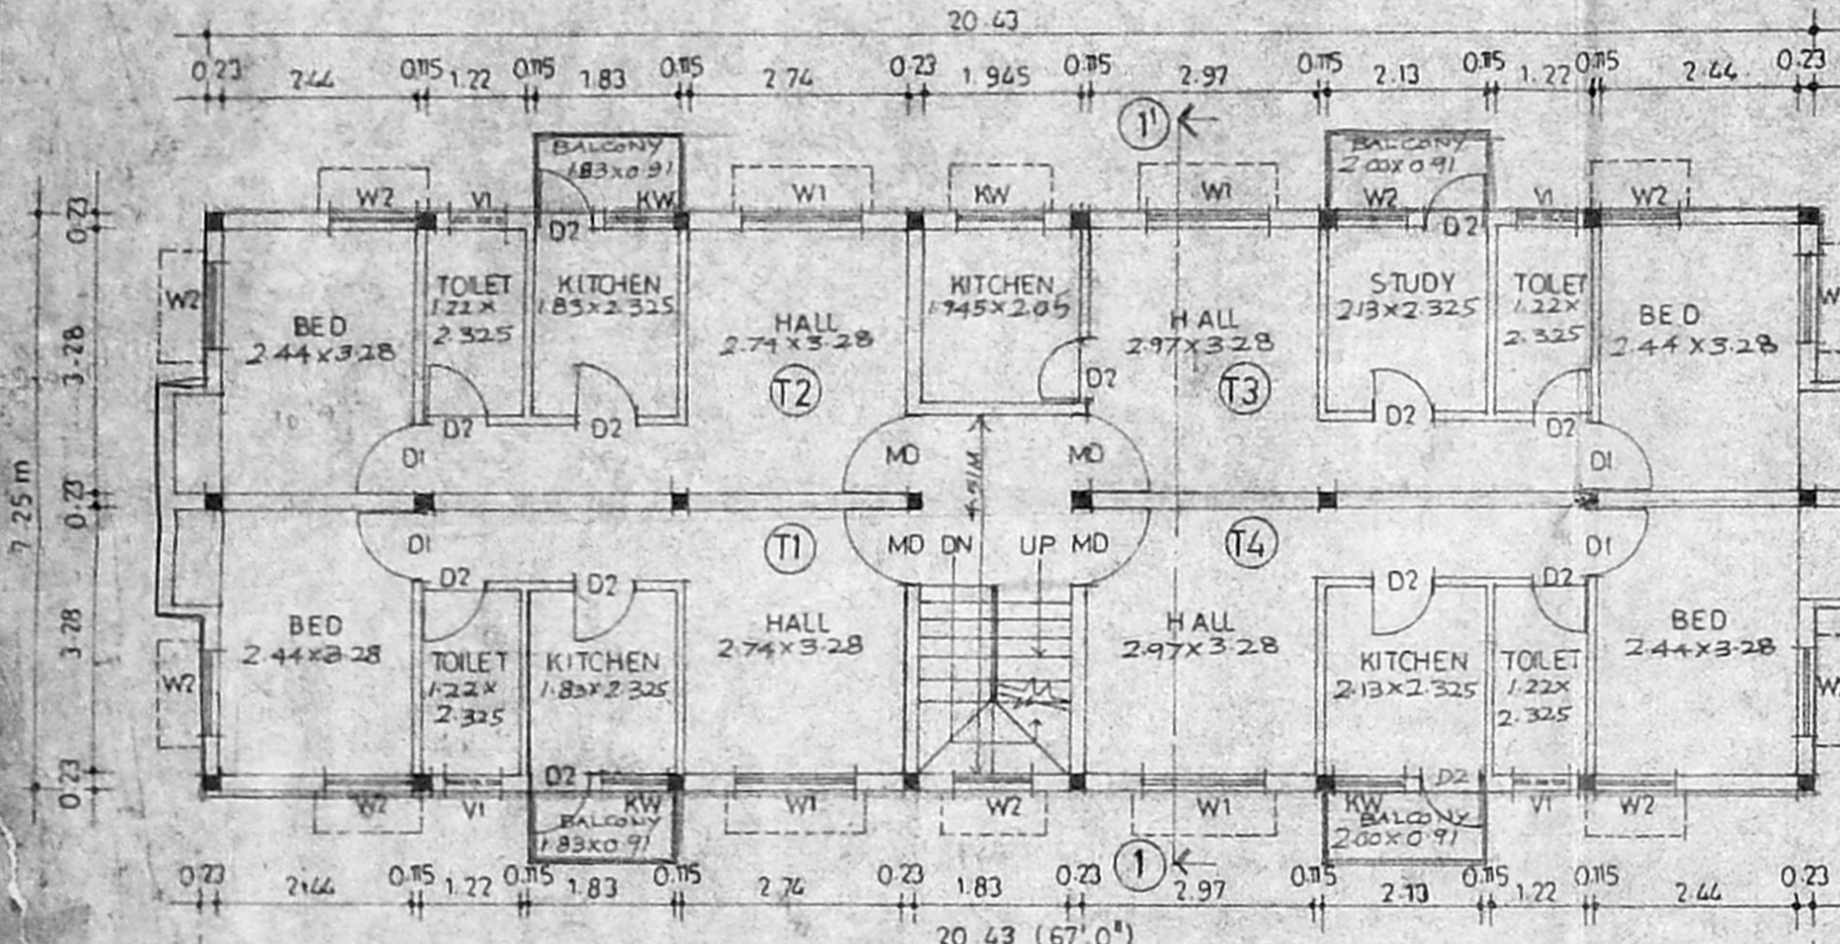
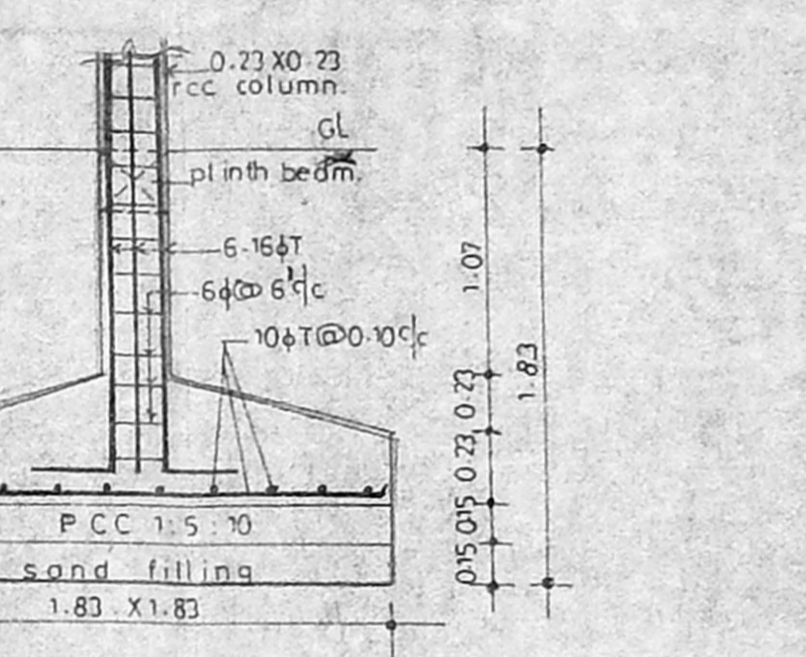
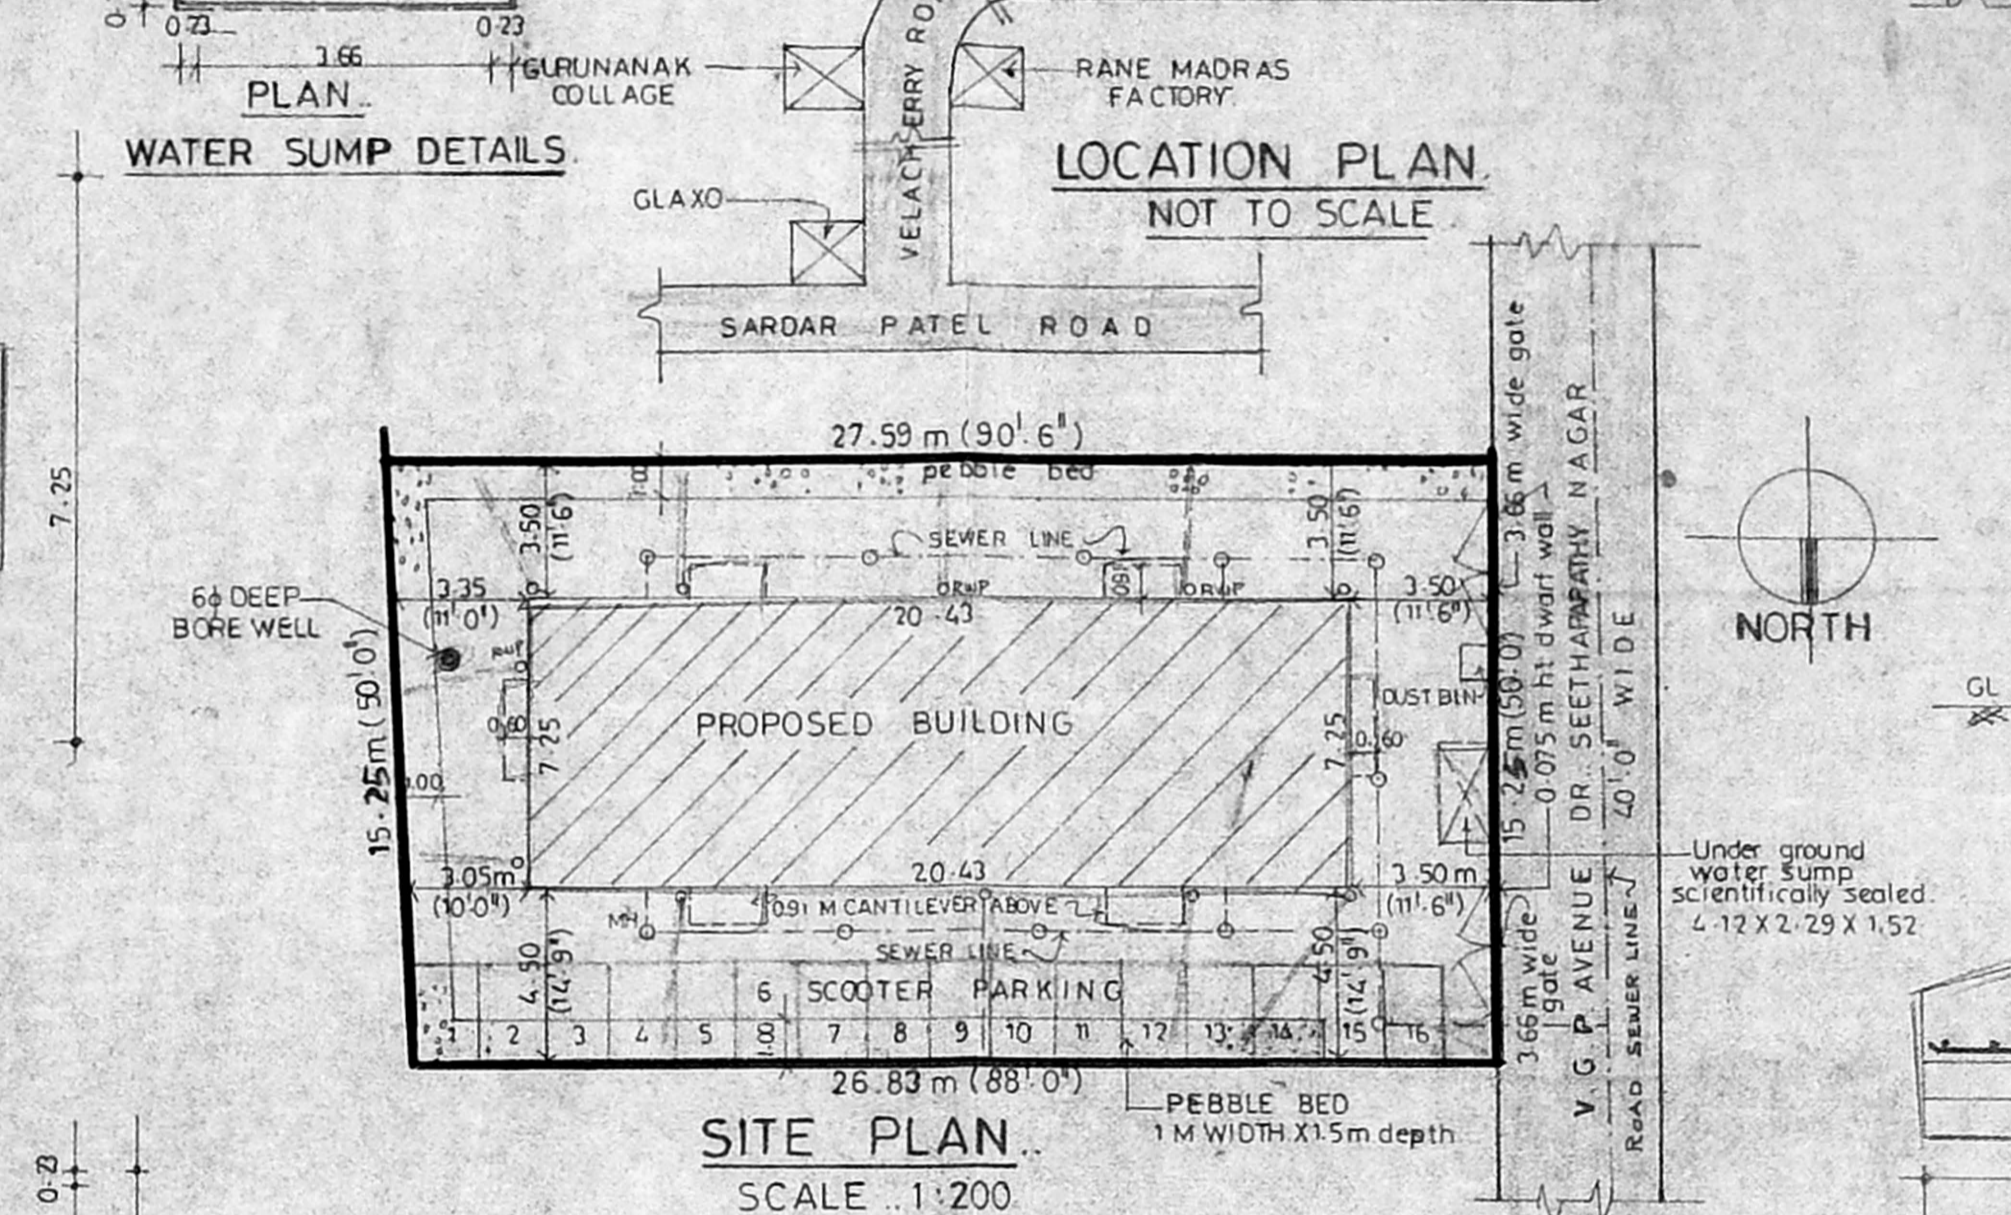
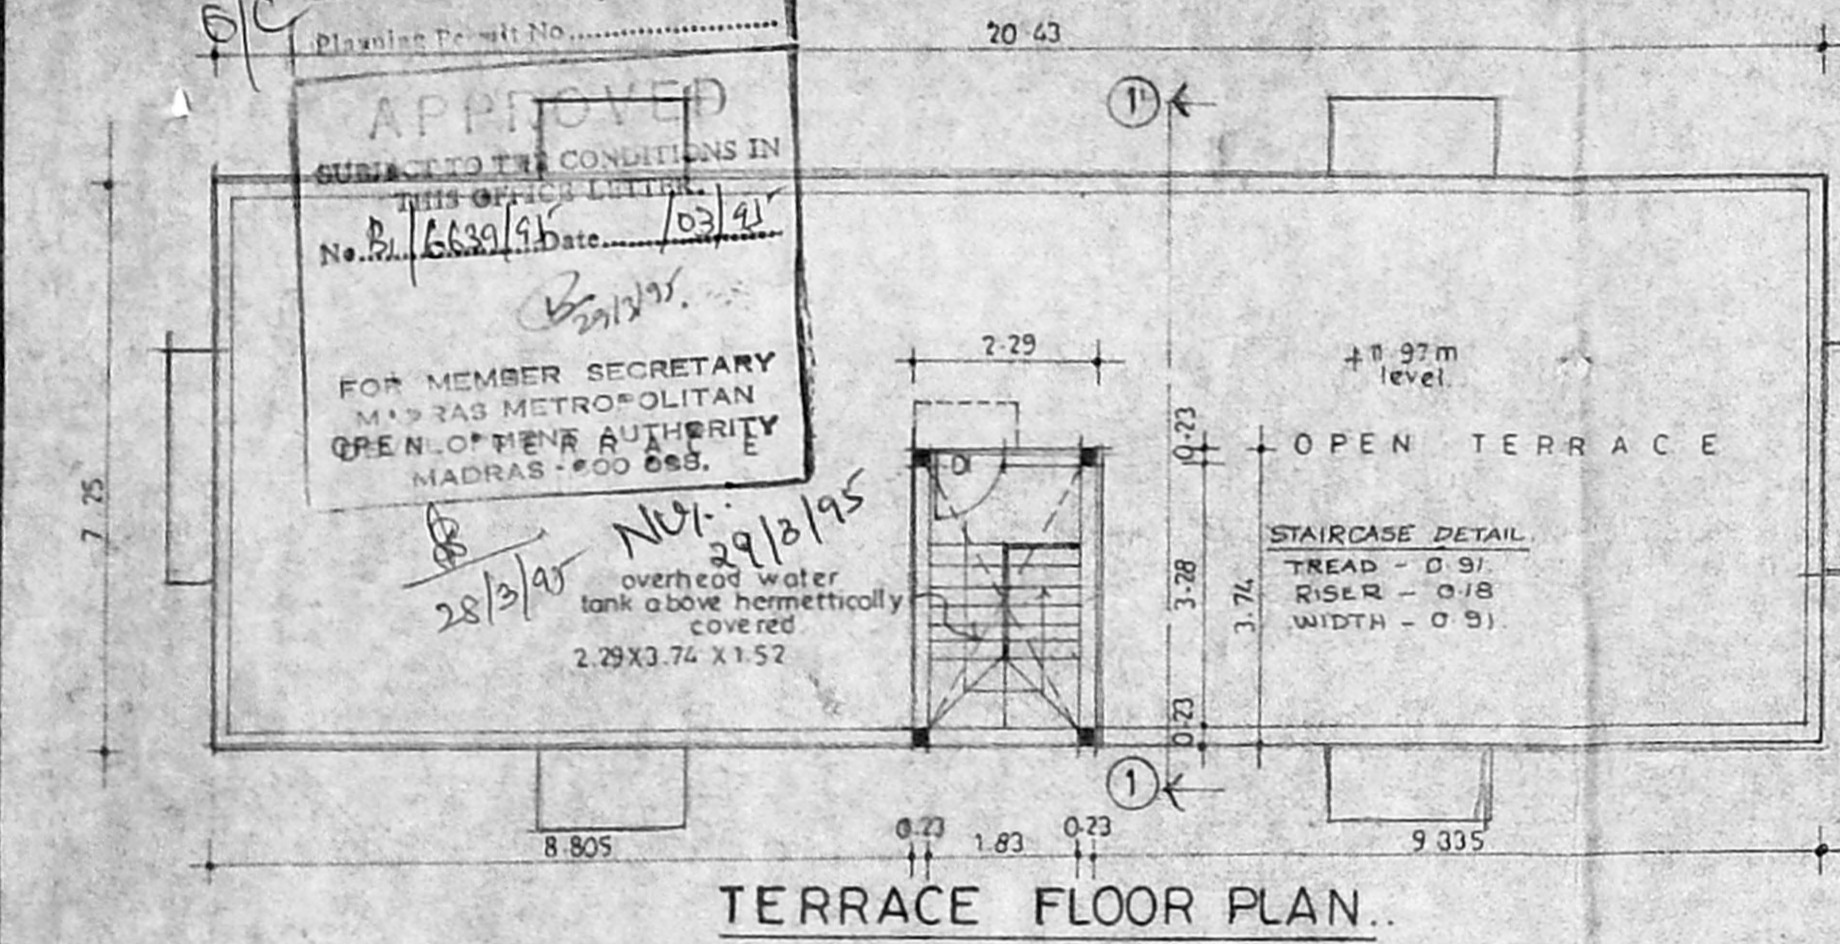
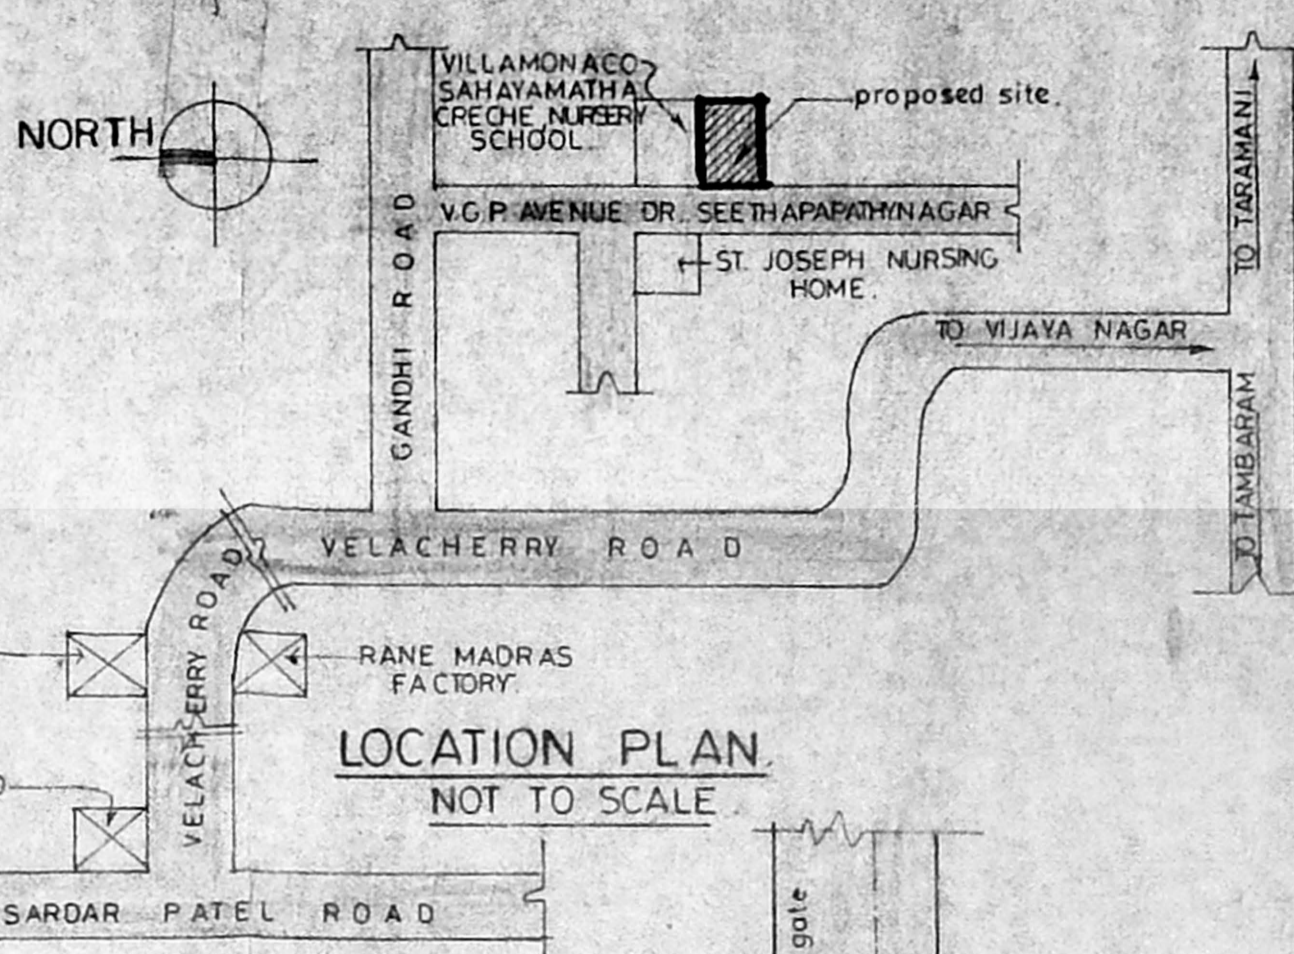
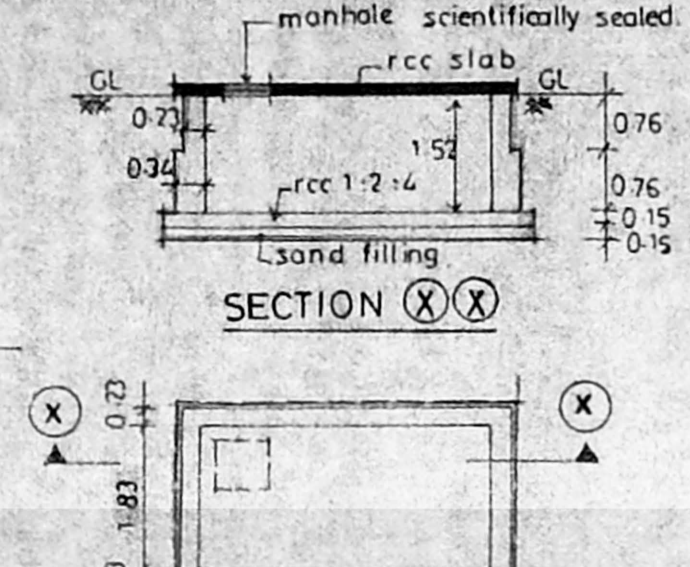


Revised Plan
 PROPOSED RESIDENTIAL FLATS
 IN PLOT NO. 3, V.G.P. AVENUE,
 DR. SEETHAPATHY NAGAR,
 VELACHERY, MADRAS - 42.
 DIVISION NO. 153,
 APPROVED LAYOUT NO.
 L.P.D.M. NO. 125/71, IN
 D.D.T.P.
 S.NOS. 141/2, 144/1
 VELACHERY VILLAGE NO. 137

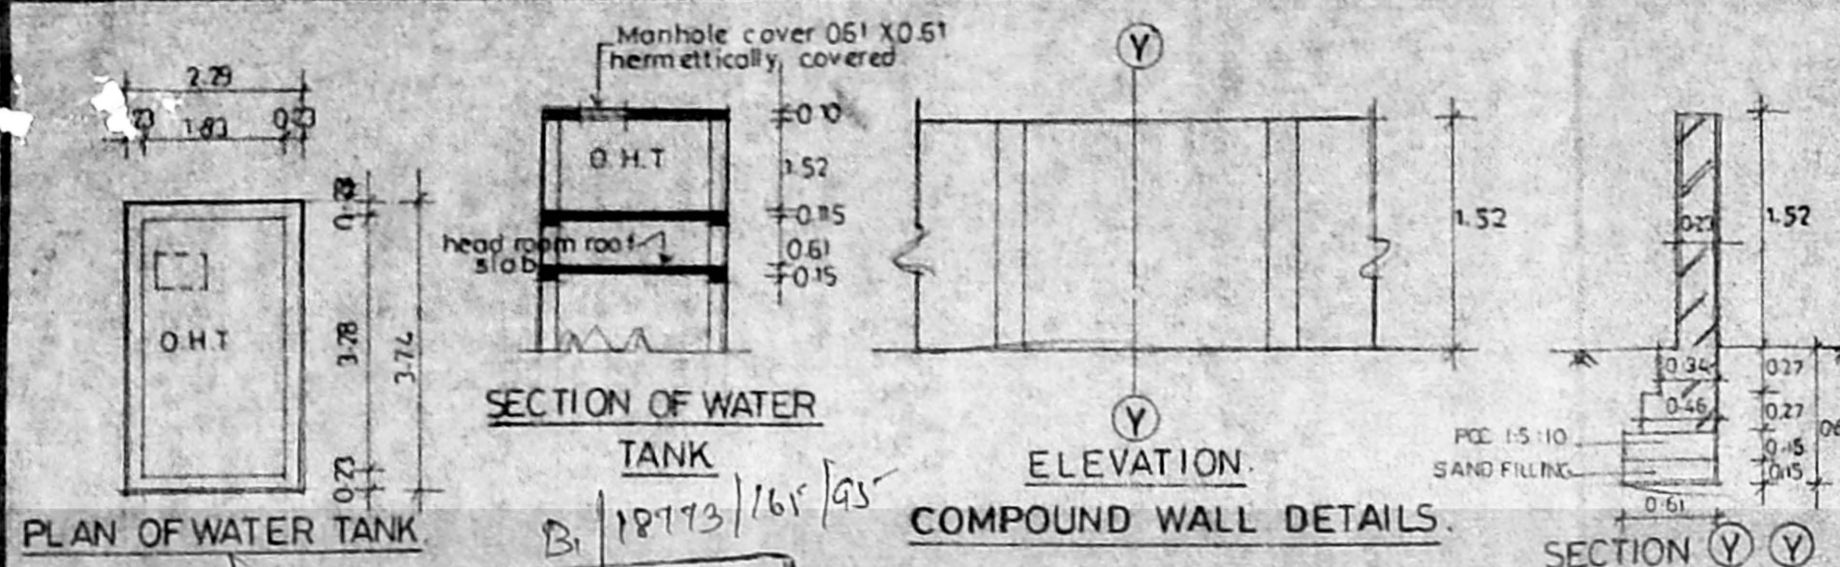

LEGEND
 MD 1.00 X 2.13 1 DOOR
 D1 0.84 X 2.13 1 DOOR
 D2 0.76 X 2.13 1 DOOR
 W1 1.83 X 1.37 1 WINDOW
 W2 1.07 X 1.37 1 WINDOW
 KW 0.91 X 1.37 1 KITCHEN WINDOW
 V1 0.76 X 0.61 1 VENTILATOR

NOTE
 IN GROUND FLOOR PART LEVELS HAVE BEEN RAISED TO +0.91M FOR PROVISIONS OF INDIAN W.C.S.

AREA STATEMENT
 GROUND FLOOR AREA
 Flat G1 = 32.335 m²
 Flat G2 = 32.335 m²
 G3 = 41.72 m²
 G4 = 34.26 m²
 staircase = 7.47 m²
 TOTAL = 148.12 m²
 TYPICAL FLOOR AREA (1, 2 & 3)
 Flat T1 = 34.679 m²
 T2 = 34.679 m²
 T3 = 41.702 m²
 T4 = 36.76 m²
 staircase = 10.00 m²
 TOTAL = 157.82 x 3 = 473.46 m²
 TOTAL BUILTUP AREA = 621.58 m²
 PLOT AREA = 414.52 m² (or) 4462.00 s.ft.
 F.S.I. = 1.49 times
 PLOT COVERAGE = 38%

NOTE
 PROPOSED
 ROAD
 BOUNDARY

SCALE 1:100 DATE 23.07.94
 ALL DIMENSIONS ARE IN METRES.

SIGNATURE OF OWNER D.P.

SIGNATURE OF ARCHITECT
 P. RAVI
 B ARCH. AIA. AID. FIRA. IIP
 REGISTERED SURVEYOR CLASS I No. R.A. 13
 CORPORATION OF MADRAS
 17 ELIAAMMAN COLONY, MADRAS-600 006.

P. RAVI ARCHITECTS PRIVATE LIMITED
 REGISTERED ARCHITECT INTERIOR DESIGNER
 REGISTERED VALUERS & PLANNERS

PHONE 23759