

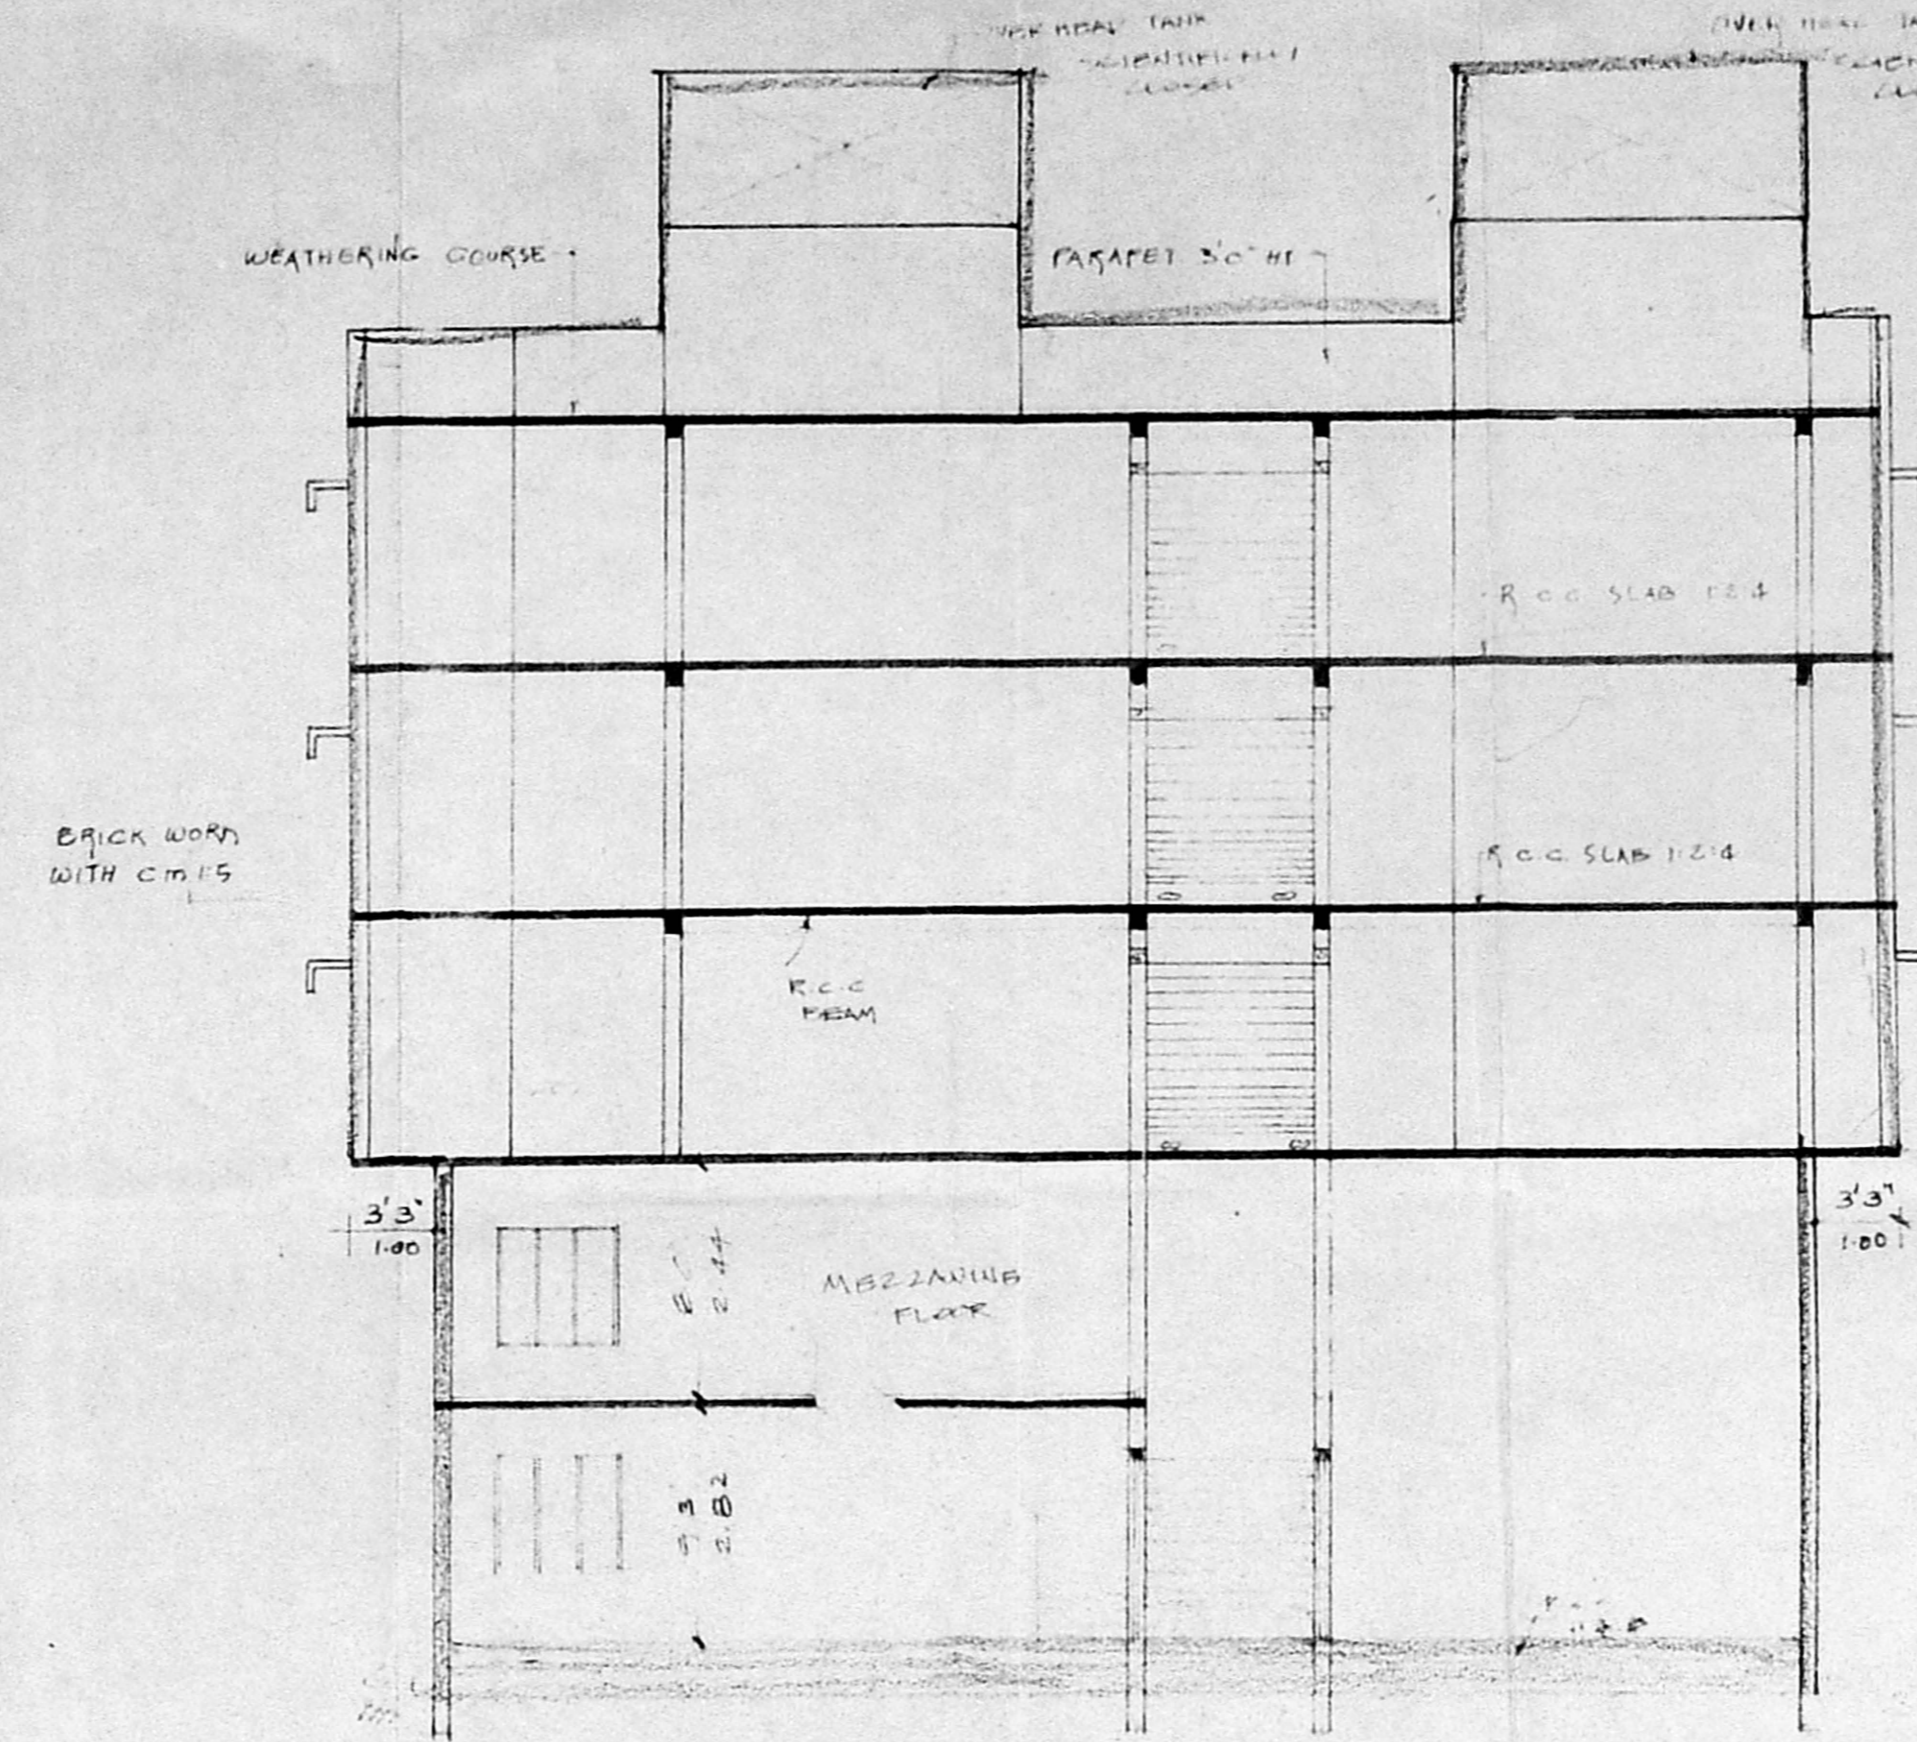
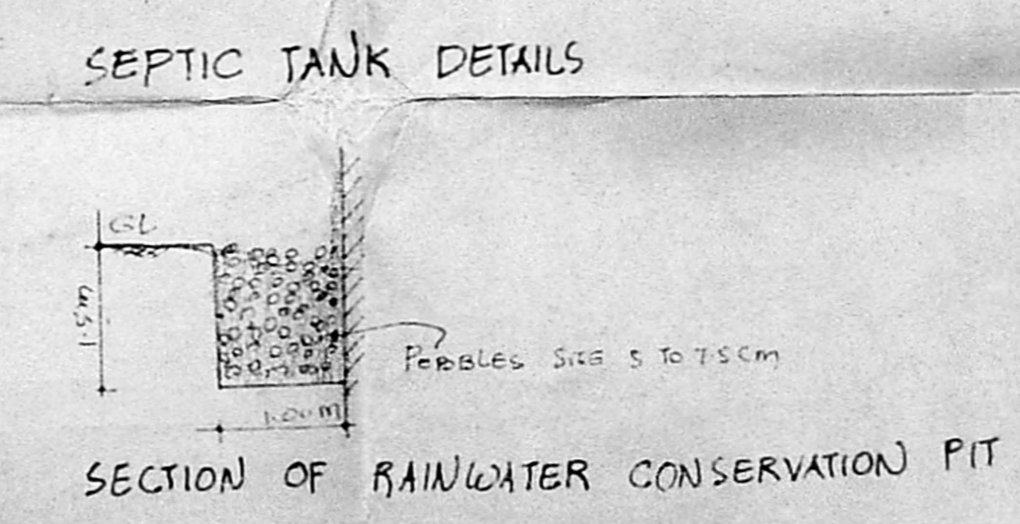
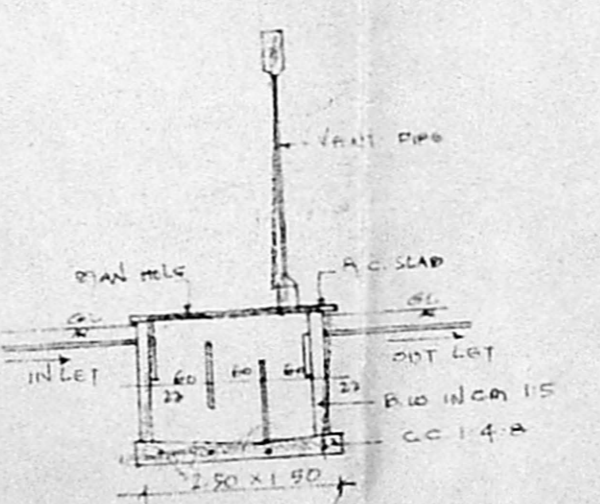
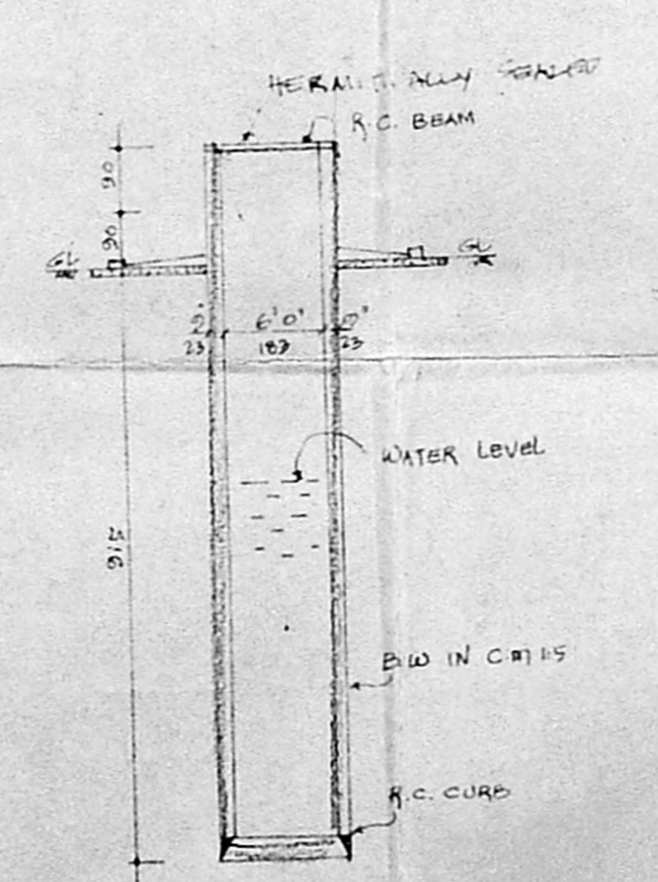
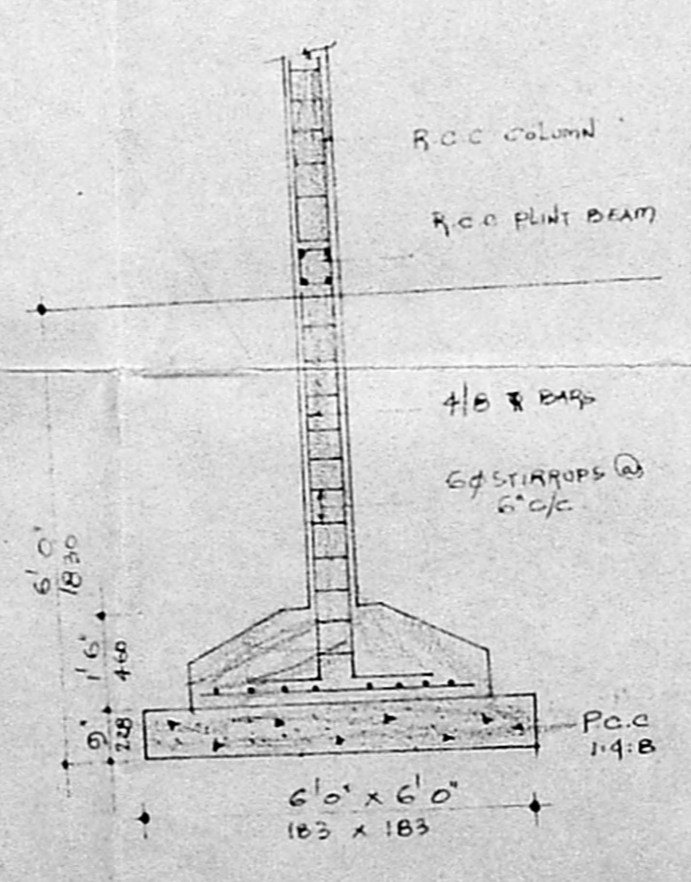
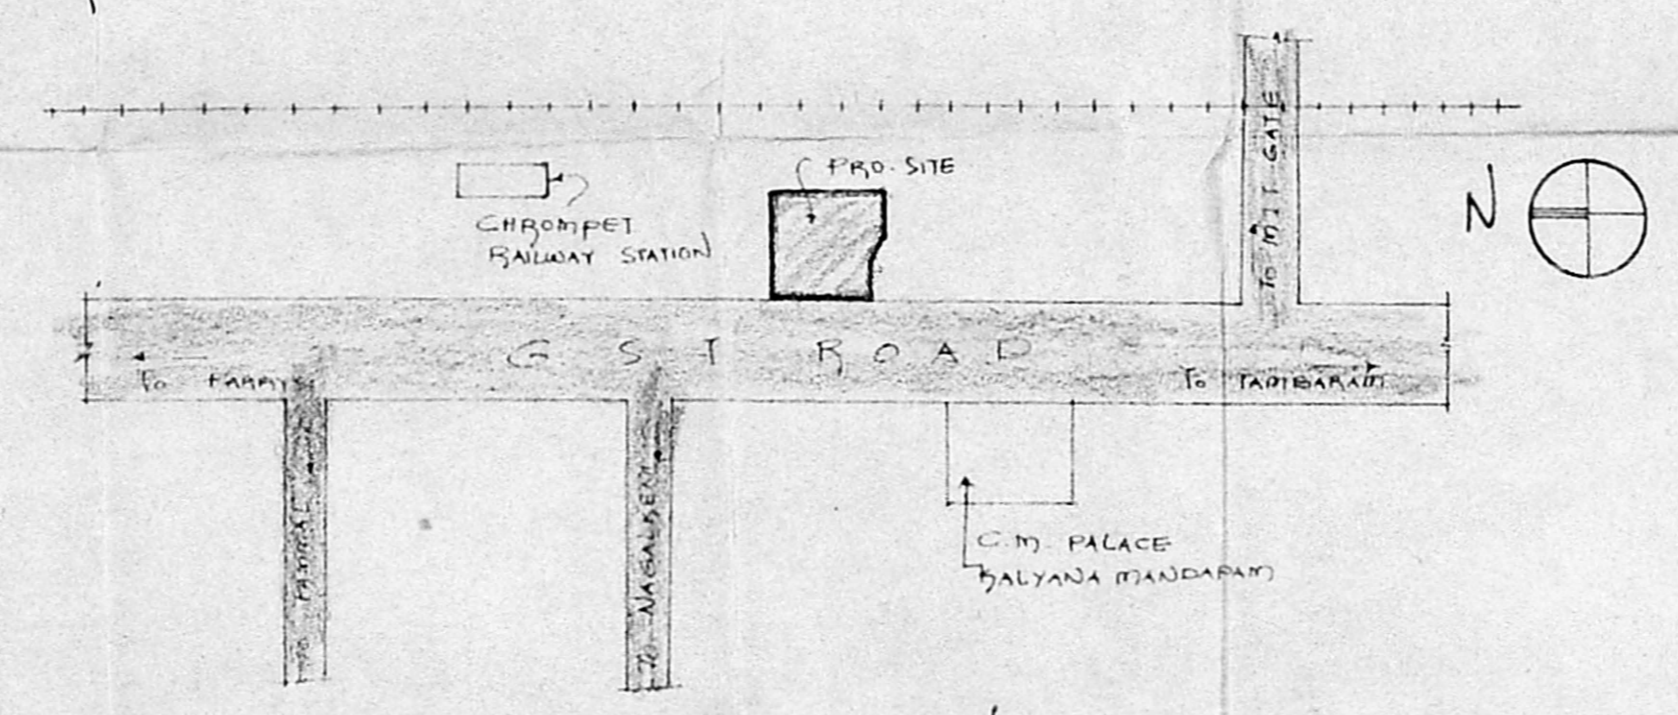


ELEVATION

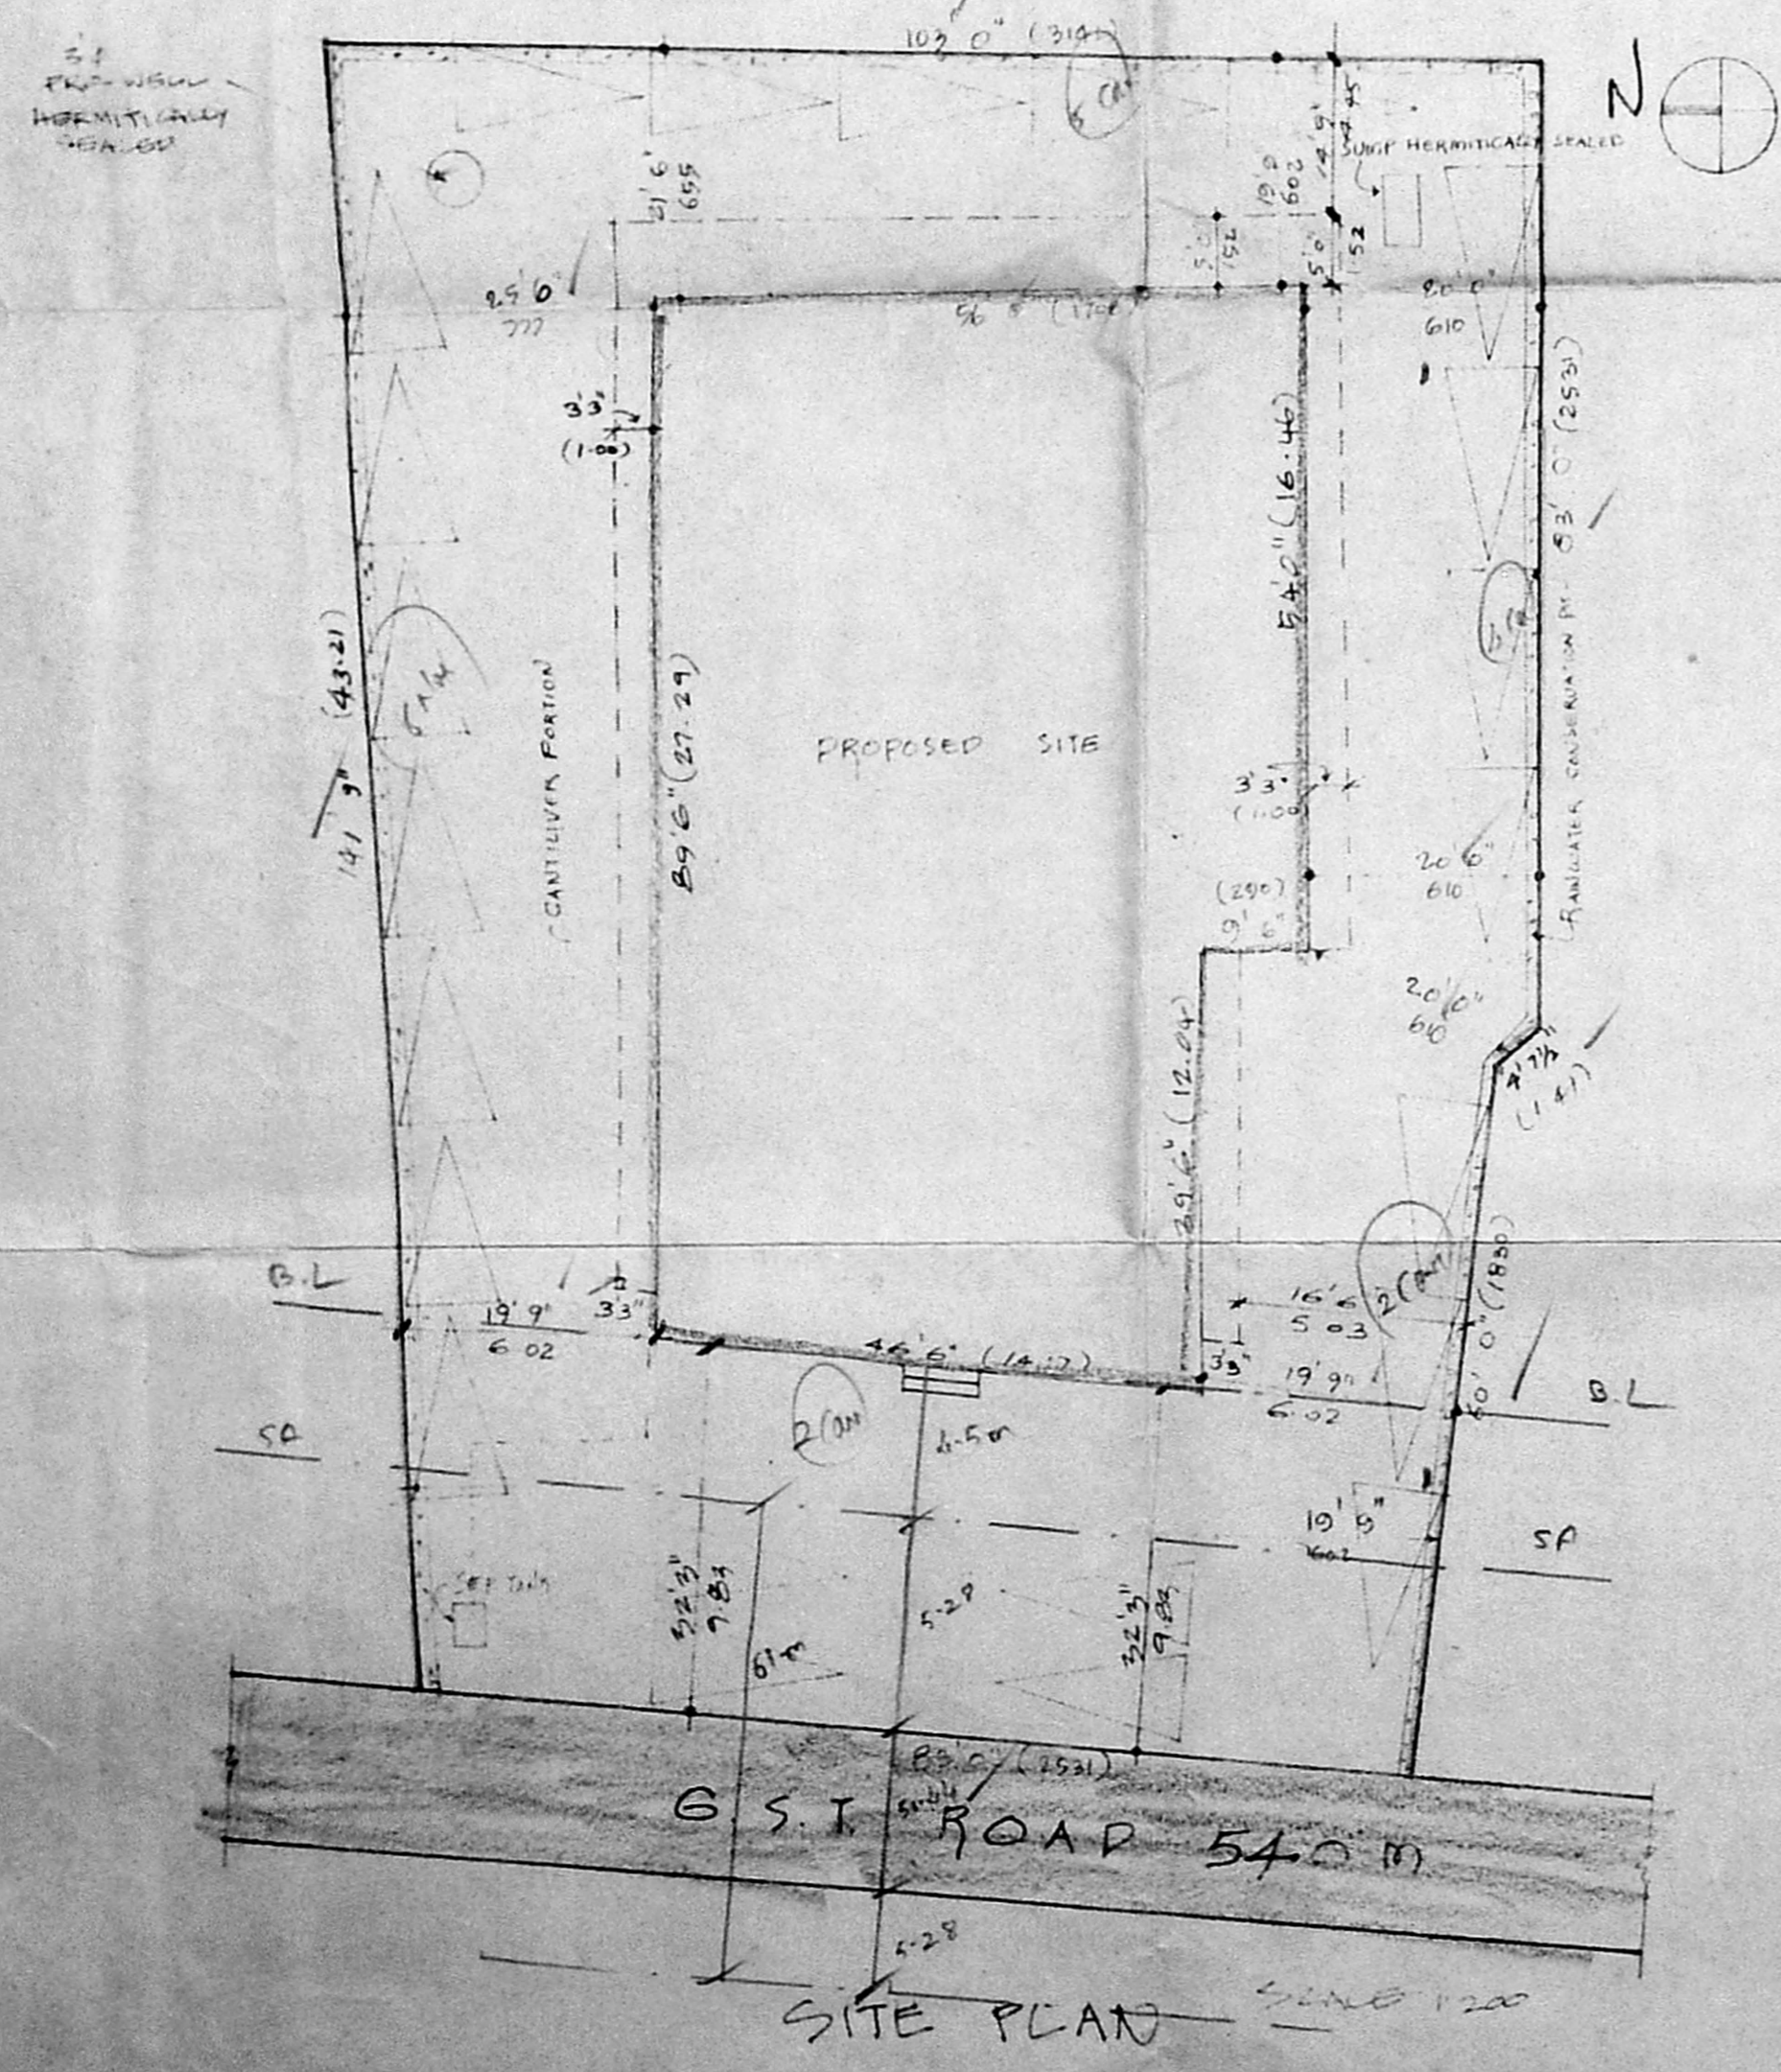

SECTION ON 'XX'

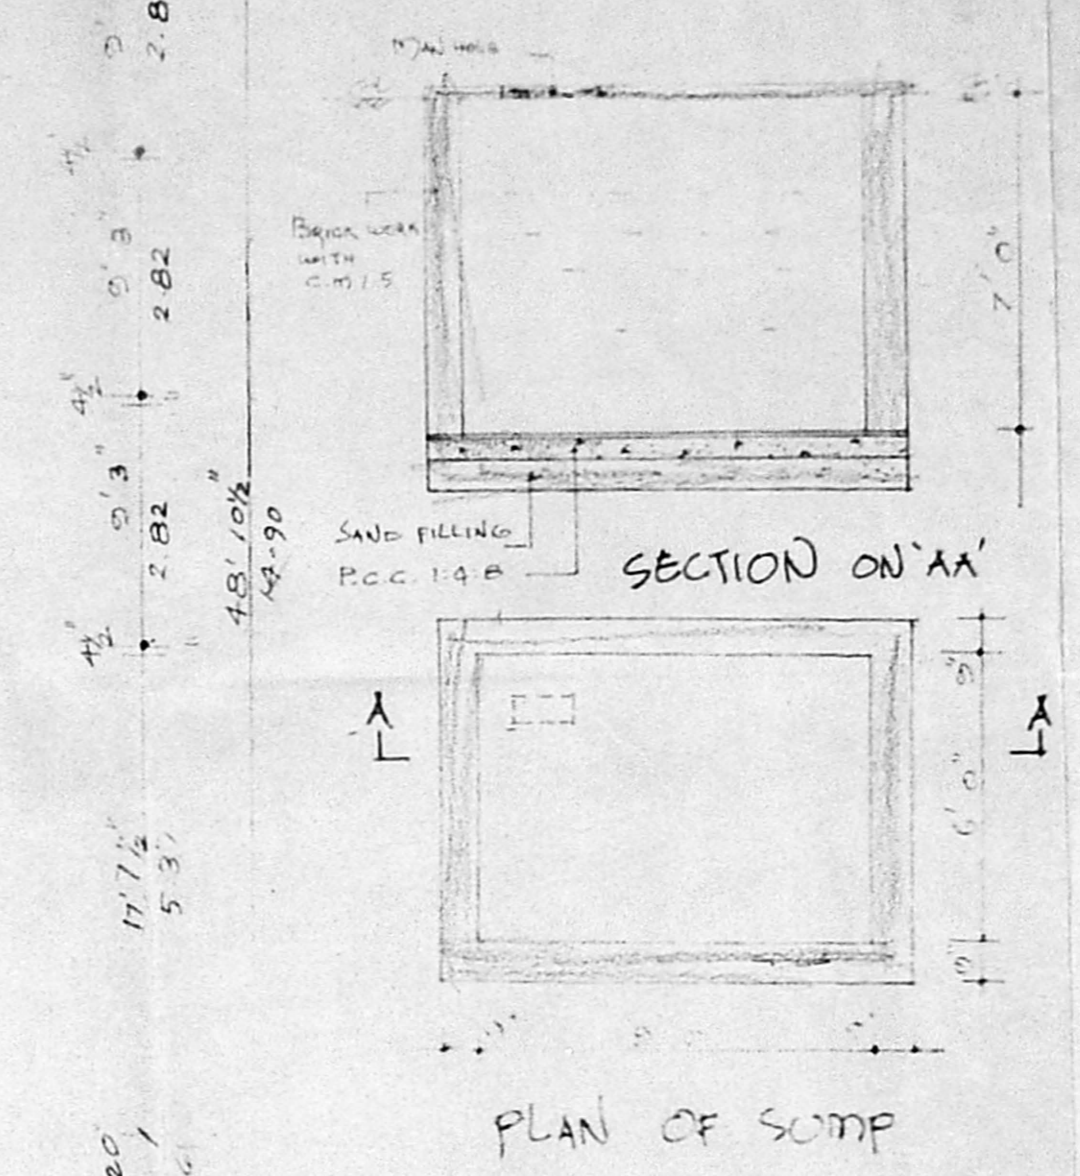

SCHEDULE OF JOINERY

Revised Plan	
Dt. 31/3/95	
D DOOR	40 x 70
W WINDOW	40 x 50
MMA/BI/PP NO. 8	
G.N. B/126/95	
PART I 7/3/95	
COLOUR INDEX	
PROPOSED SITE BOUNDARY	
ROADS	

AREA STATEMENT


PLAN SHOWING THE PROPOSED SHOPPING CUM OFFICE COMPLEX AT S.No: 485/8 OF PALLAVARAM VILLAGE.
 DOOR NO: 210, G-S.T ROAD, CHROMPET, MS-44.
 SCALE: 1"=8'0" OR 1"=100.

OWNER
 K. NARASIMHAN B.E.
 CLASS-I
 LICENSED SURVEYOR NO. 944.
 CO-OPERATION OFFICERS
 CONSULTING ENGINEER
 Flat 21/21-A, 422 Nizam Road
 KODAMBAKKAM, MADRAS-600 024

LICENSED SURVEYOR

SCHEDULE OF JOINERY

R/S	ROLLING SHUTTER	8'0" X 7'0"	240 X 240
M/S	ROLLING SHUTTER	6'0" X 7'0"	180 X 210
D	DOOR	11'0" X 7'0"	110 X 210
W	WINDOW	11'0" X 7'0"	110 X 180
V	VENTILATOR	18" X 18"	18 X 18
J	JALLY	4'0" X 6'0"	120 X 180

MMDA (B/PP NO. 1/12/195)





AREA STATEMENT

PLOT AREA	13810 SFT	1275.0 m ²
GROUND	13810 SFT	1275.0 m ²
MEZZANINE AREA	1303.0 SFT	120.8 m ²
FIRST FLOOR AREA	5627.81 SFT	520.2 m ²
SECOND FLOOR AREA	5627.81 SFT	520.2 m ²
THIRD FLOOR AREA	5627.81 SFT	520.2 m ²
TOTAL FLOOR AREA	23154.33 SFT	2151.26 m ²
ALLOWABLE AREA		2151.26 m ²
F.S.I	1.50	
COVERAGE	38.1	

COLOUR INDEX

PROPOSED	
SITE BOUNDARY	
ROADS	

PLAN SHOWING THE PROPOSED SHOPPING CUM OFFICE COMPLEX AT S.No: 485/B OF PALLAVARAM VILLAGE. DOOR NO: 210, G-ST ROAD, CHROMPET. MS-44 SCALE: 1"=8' OR 1:100

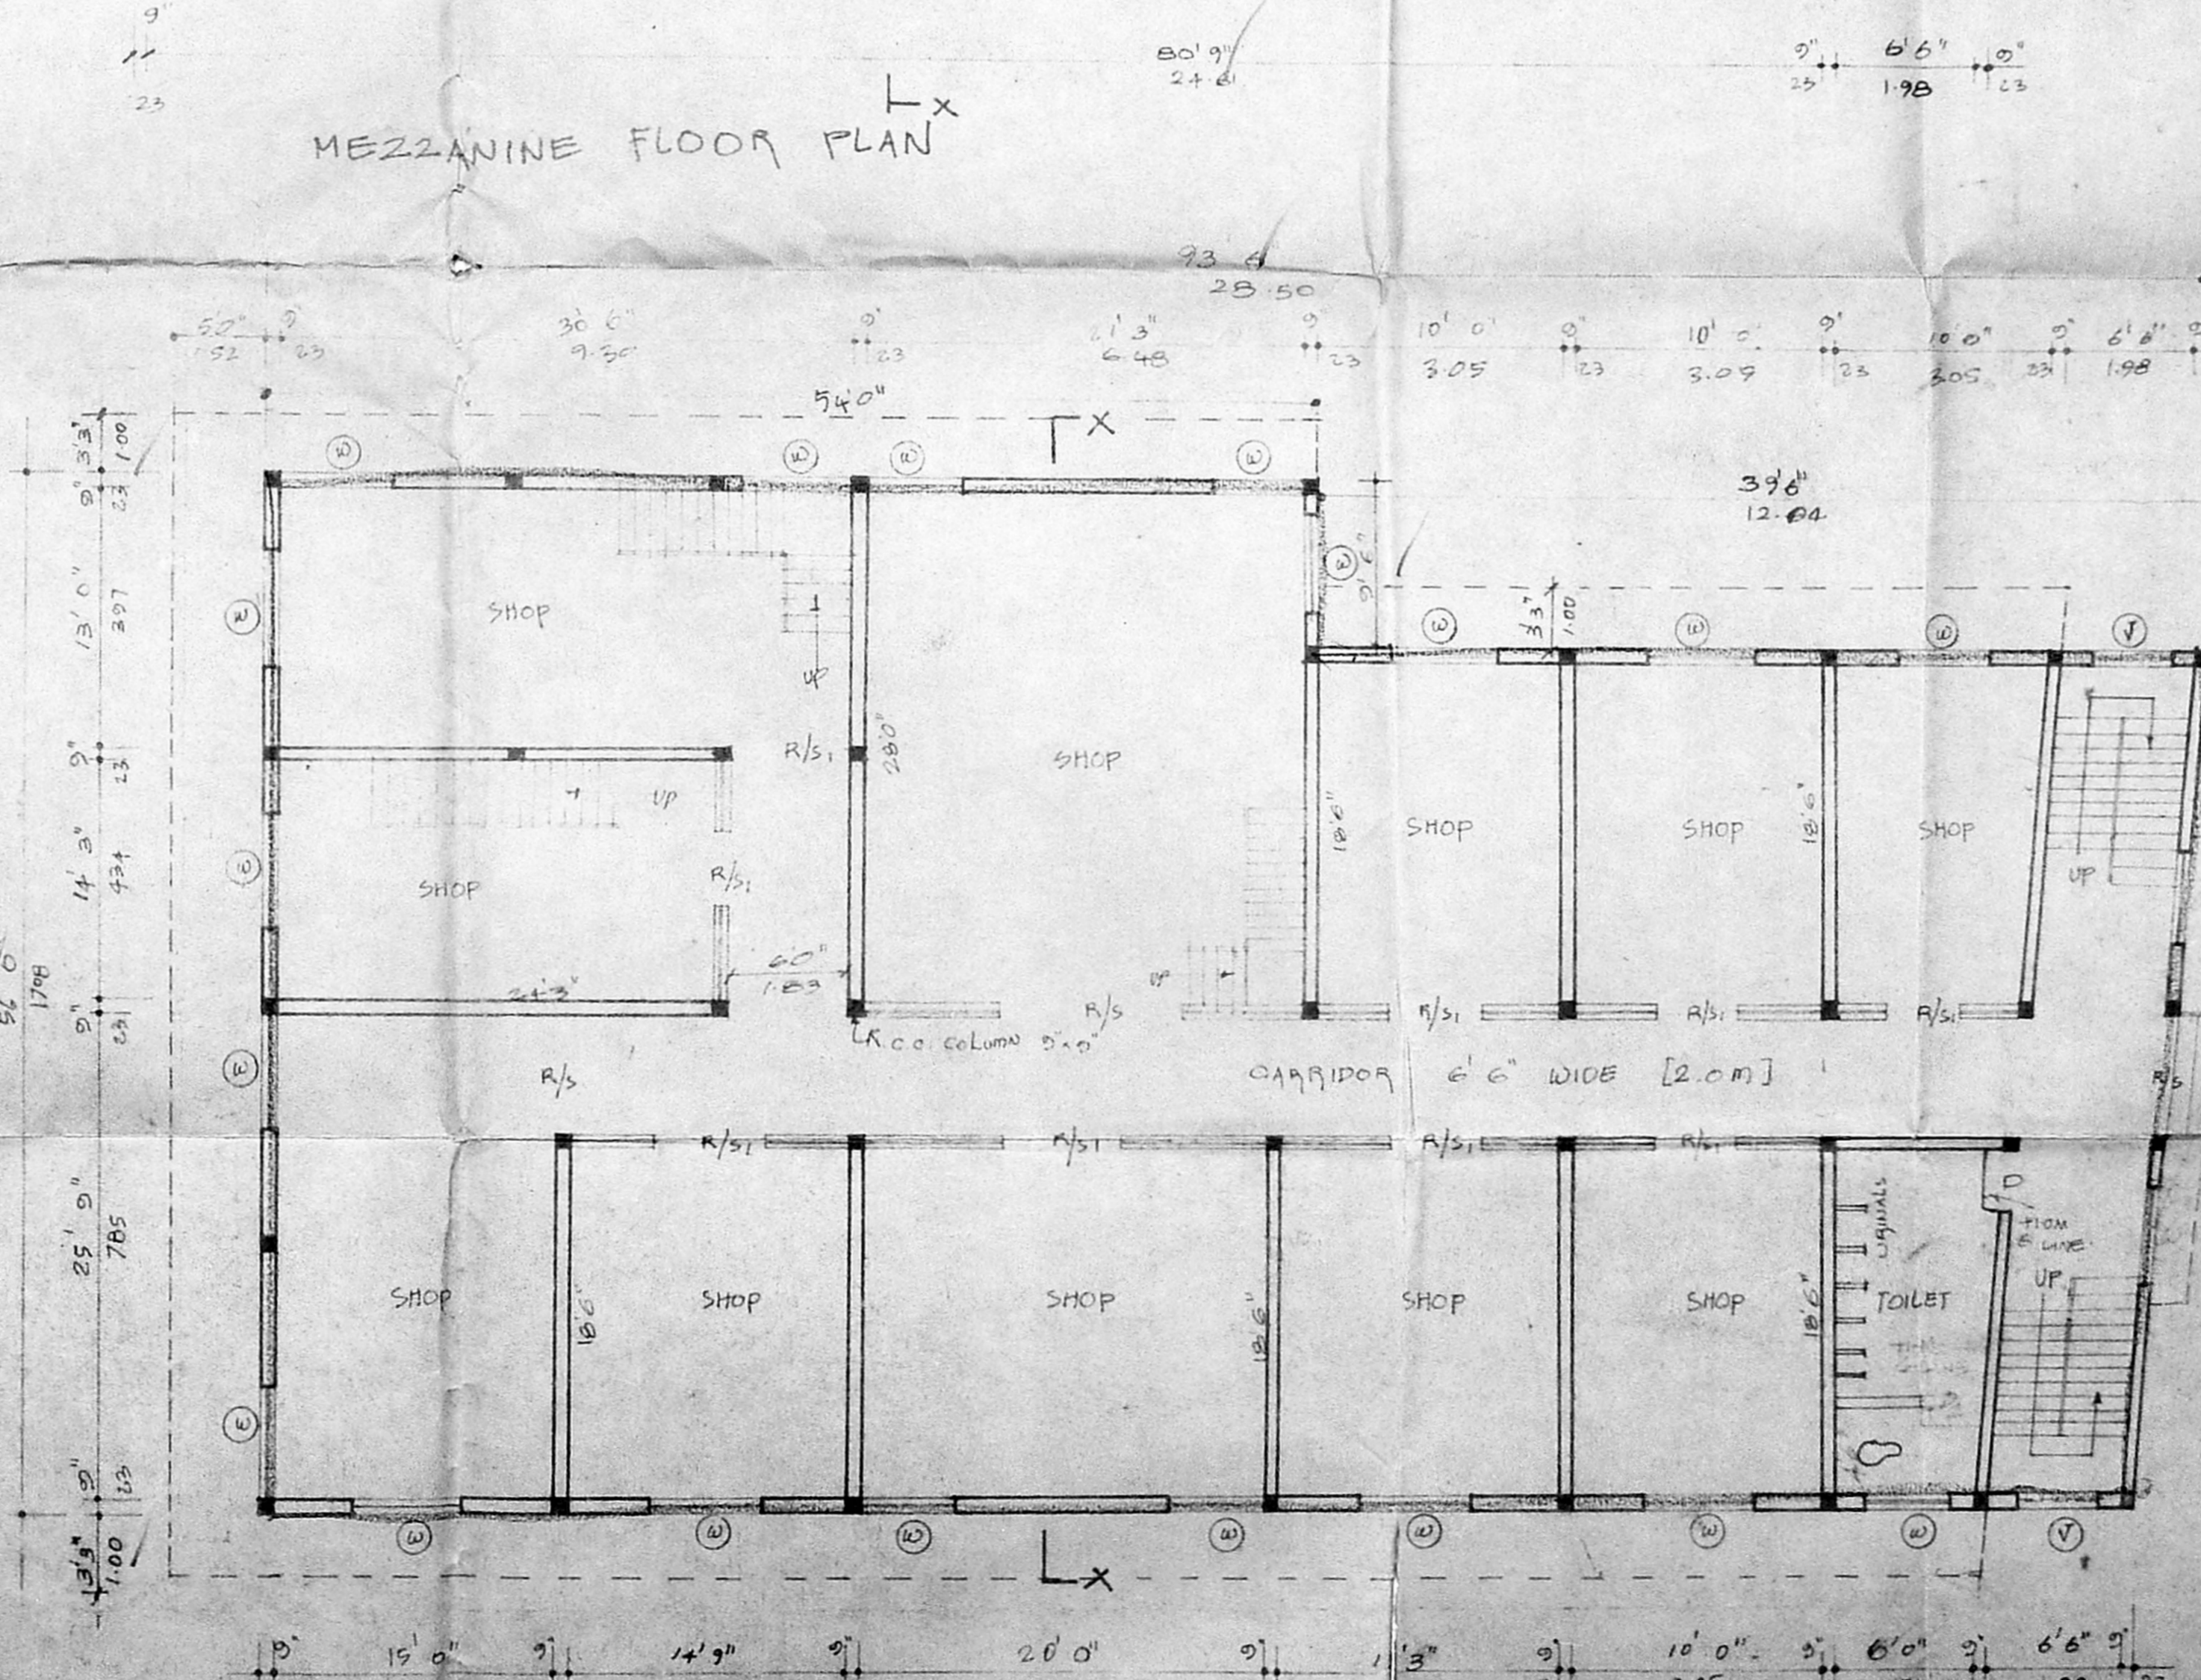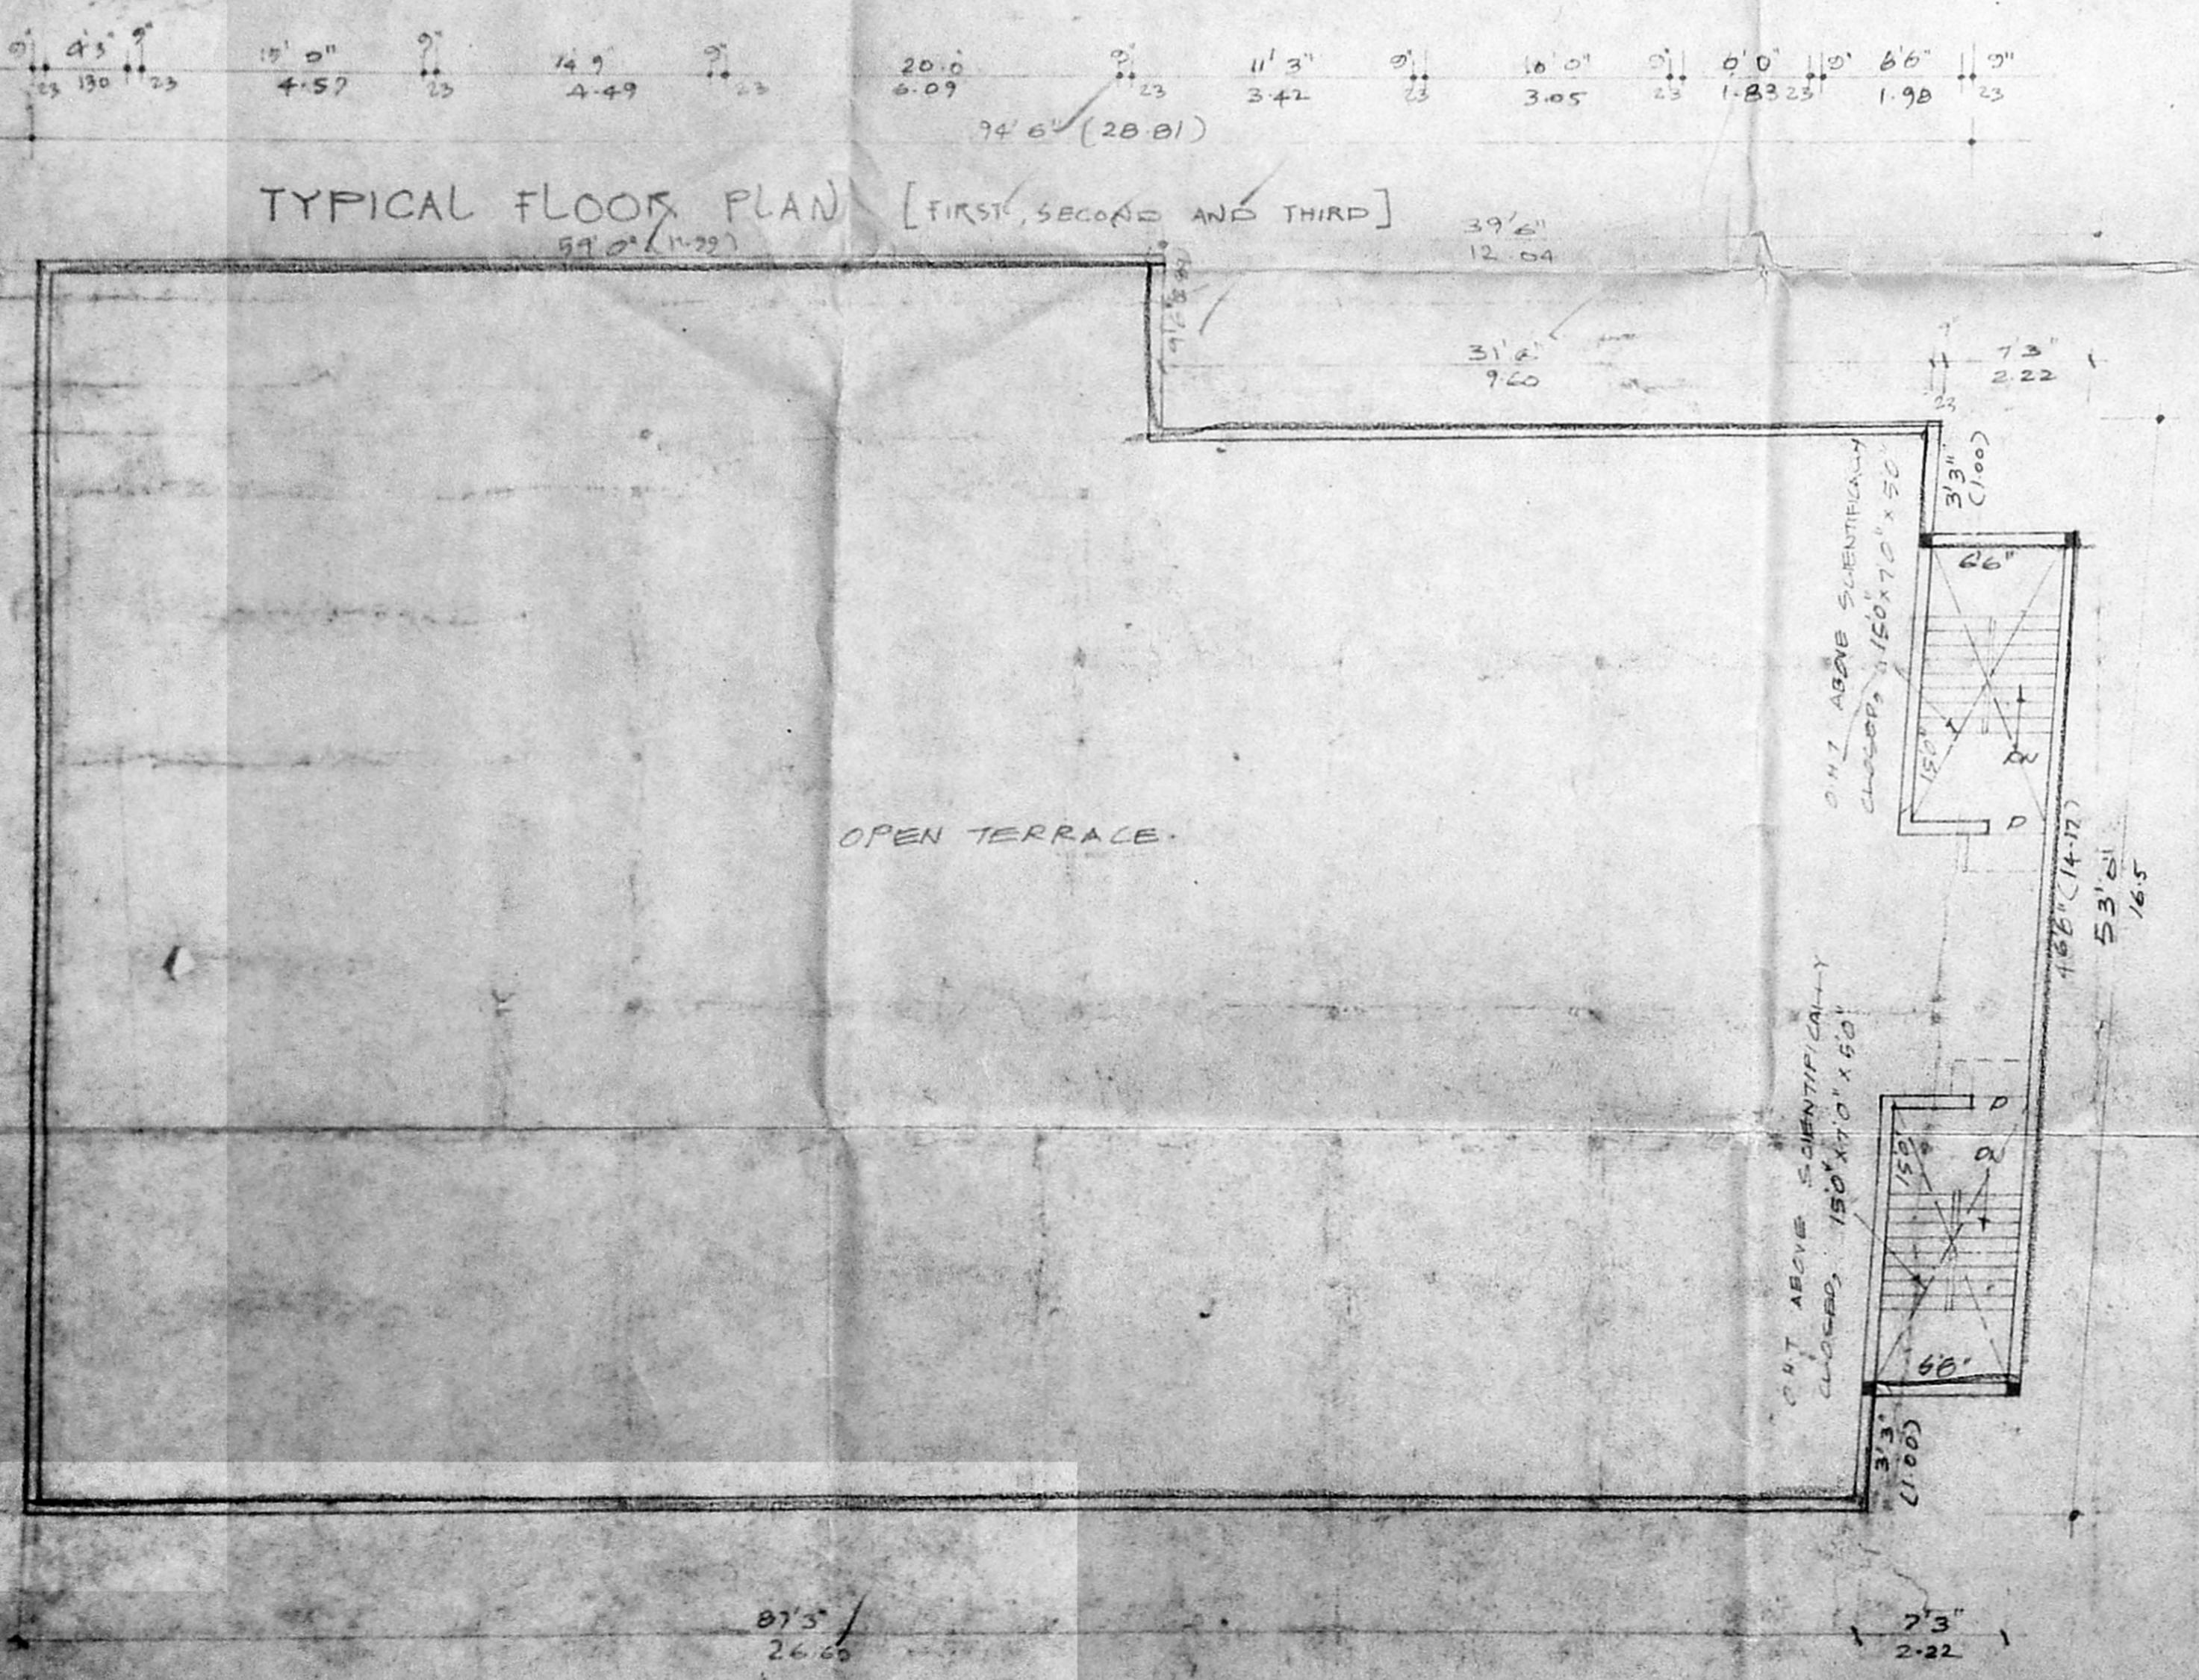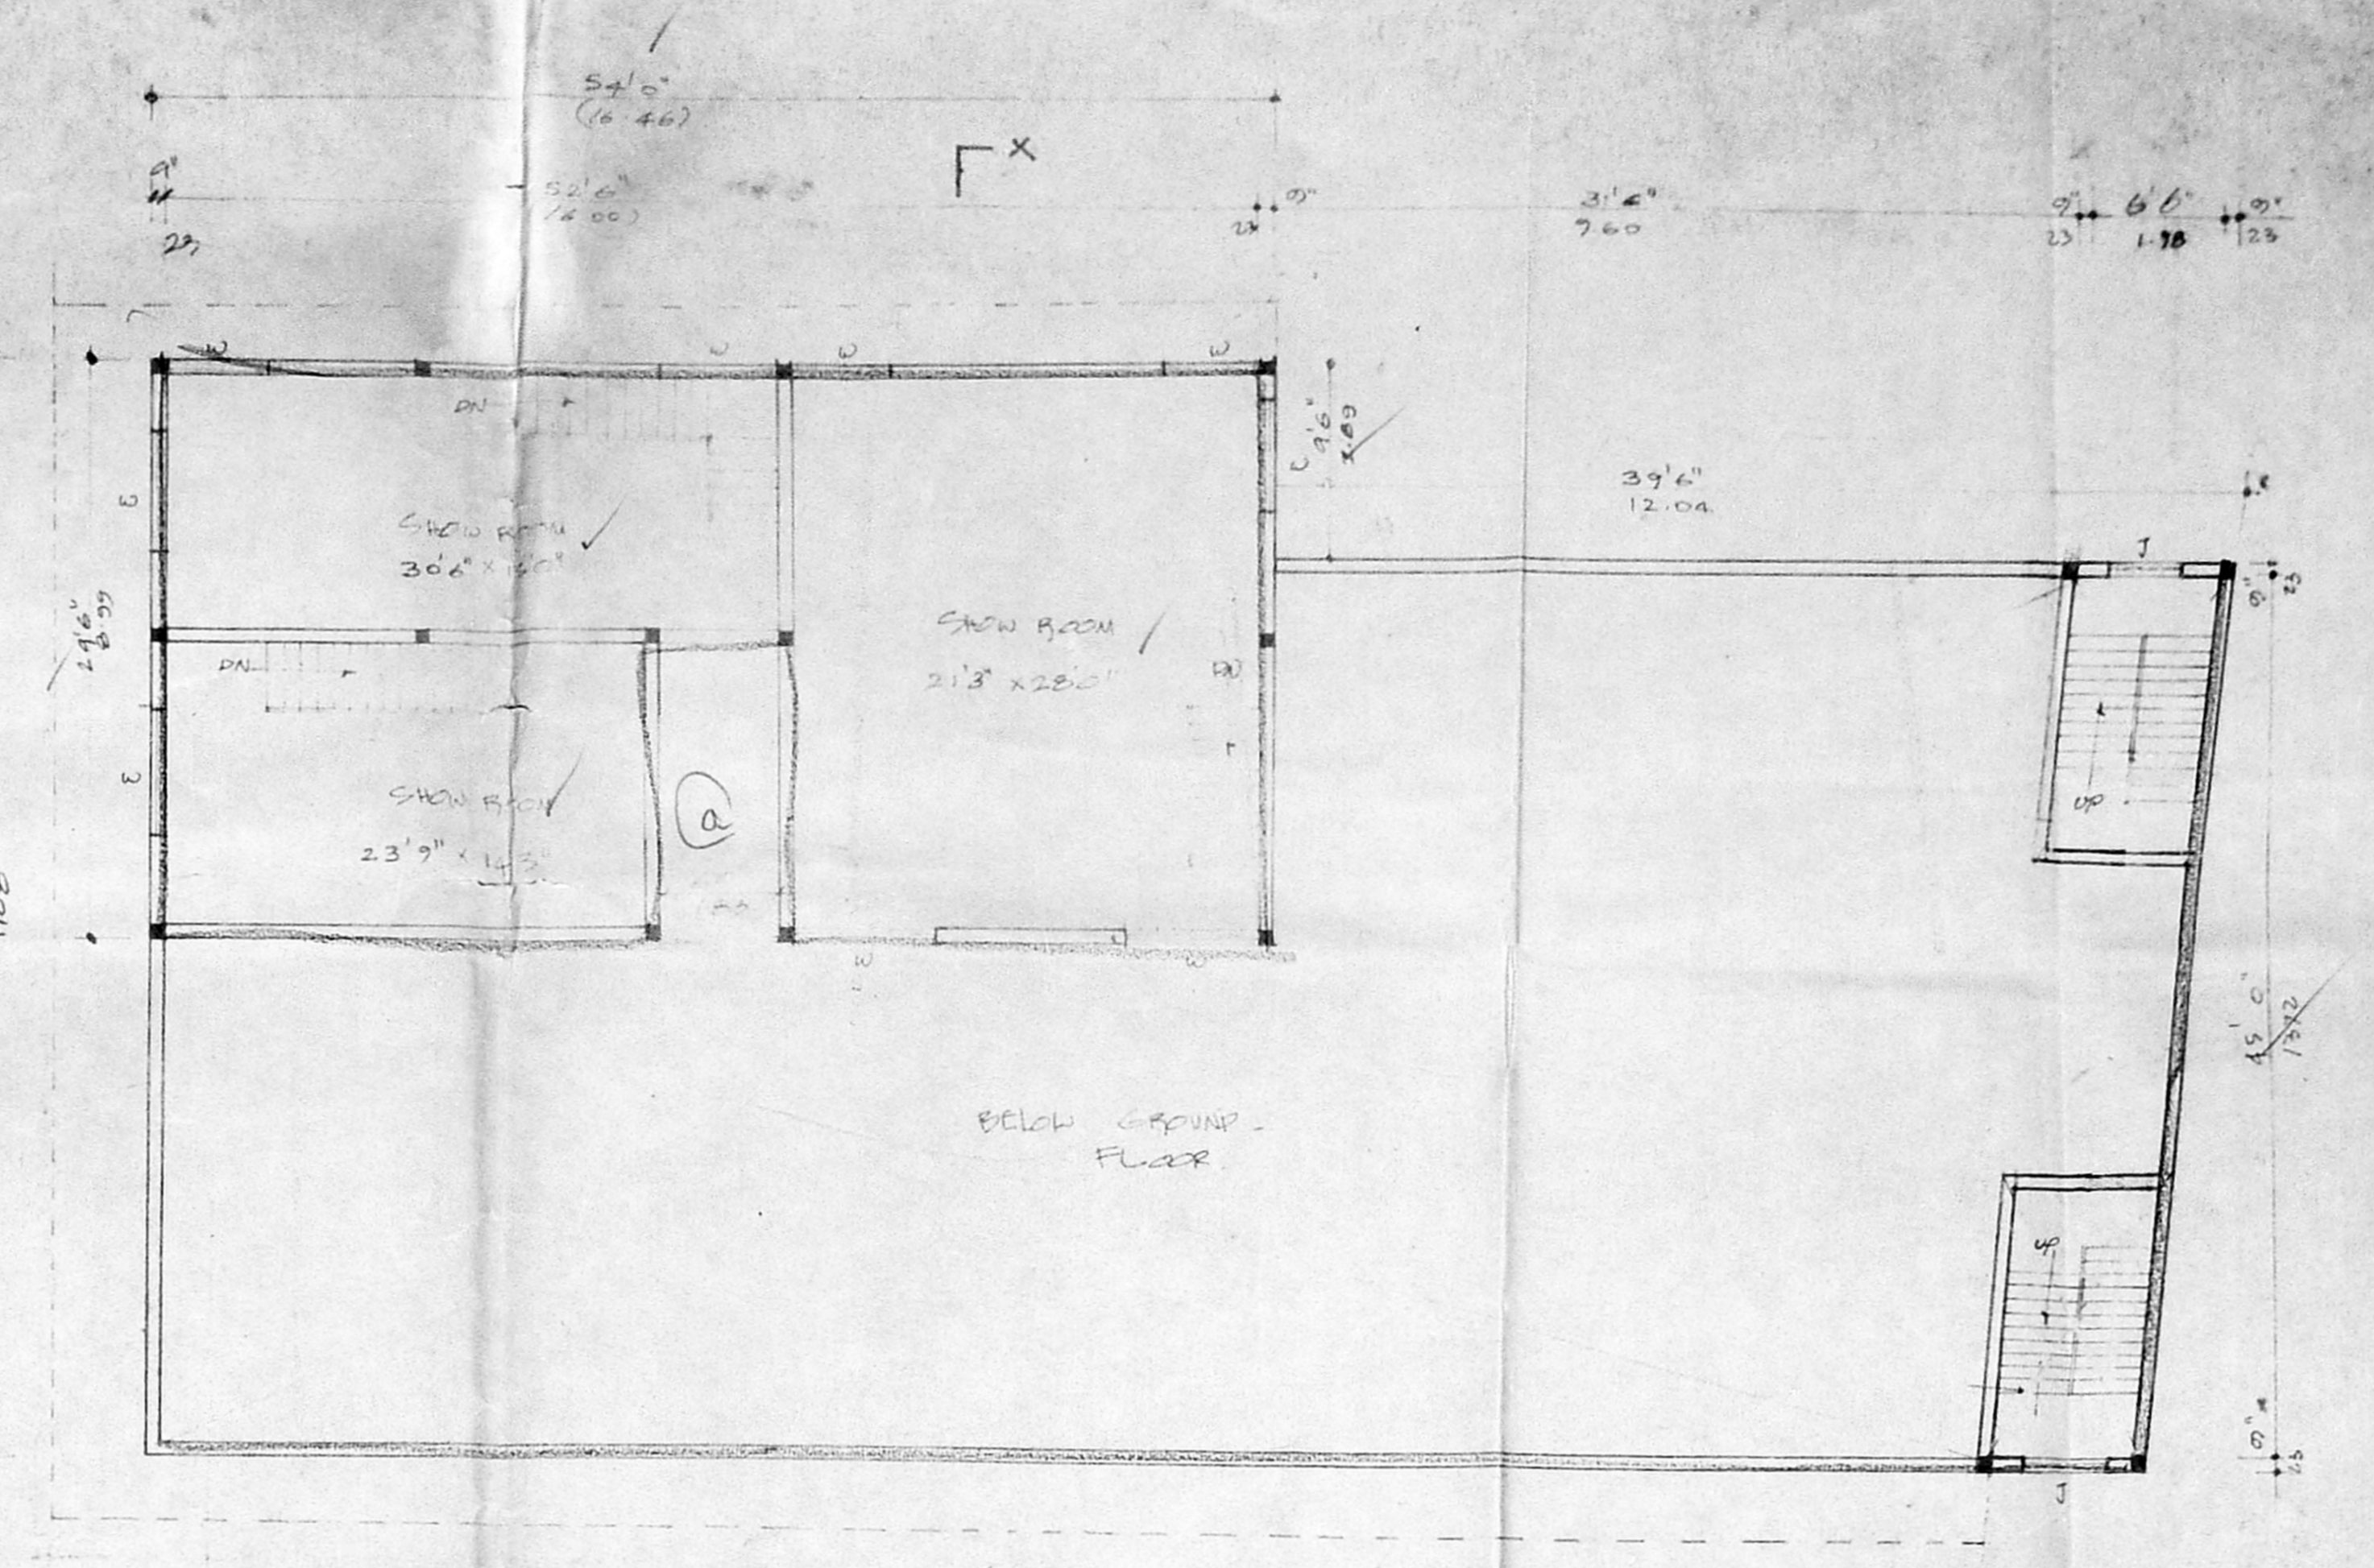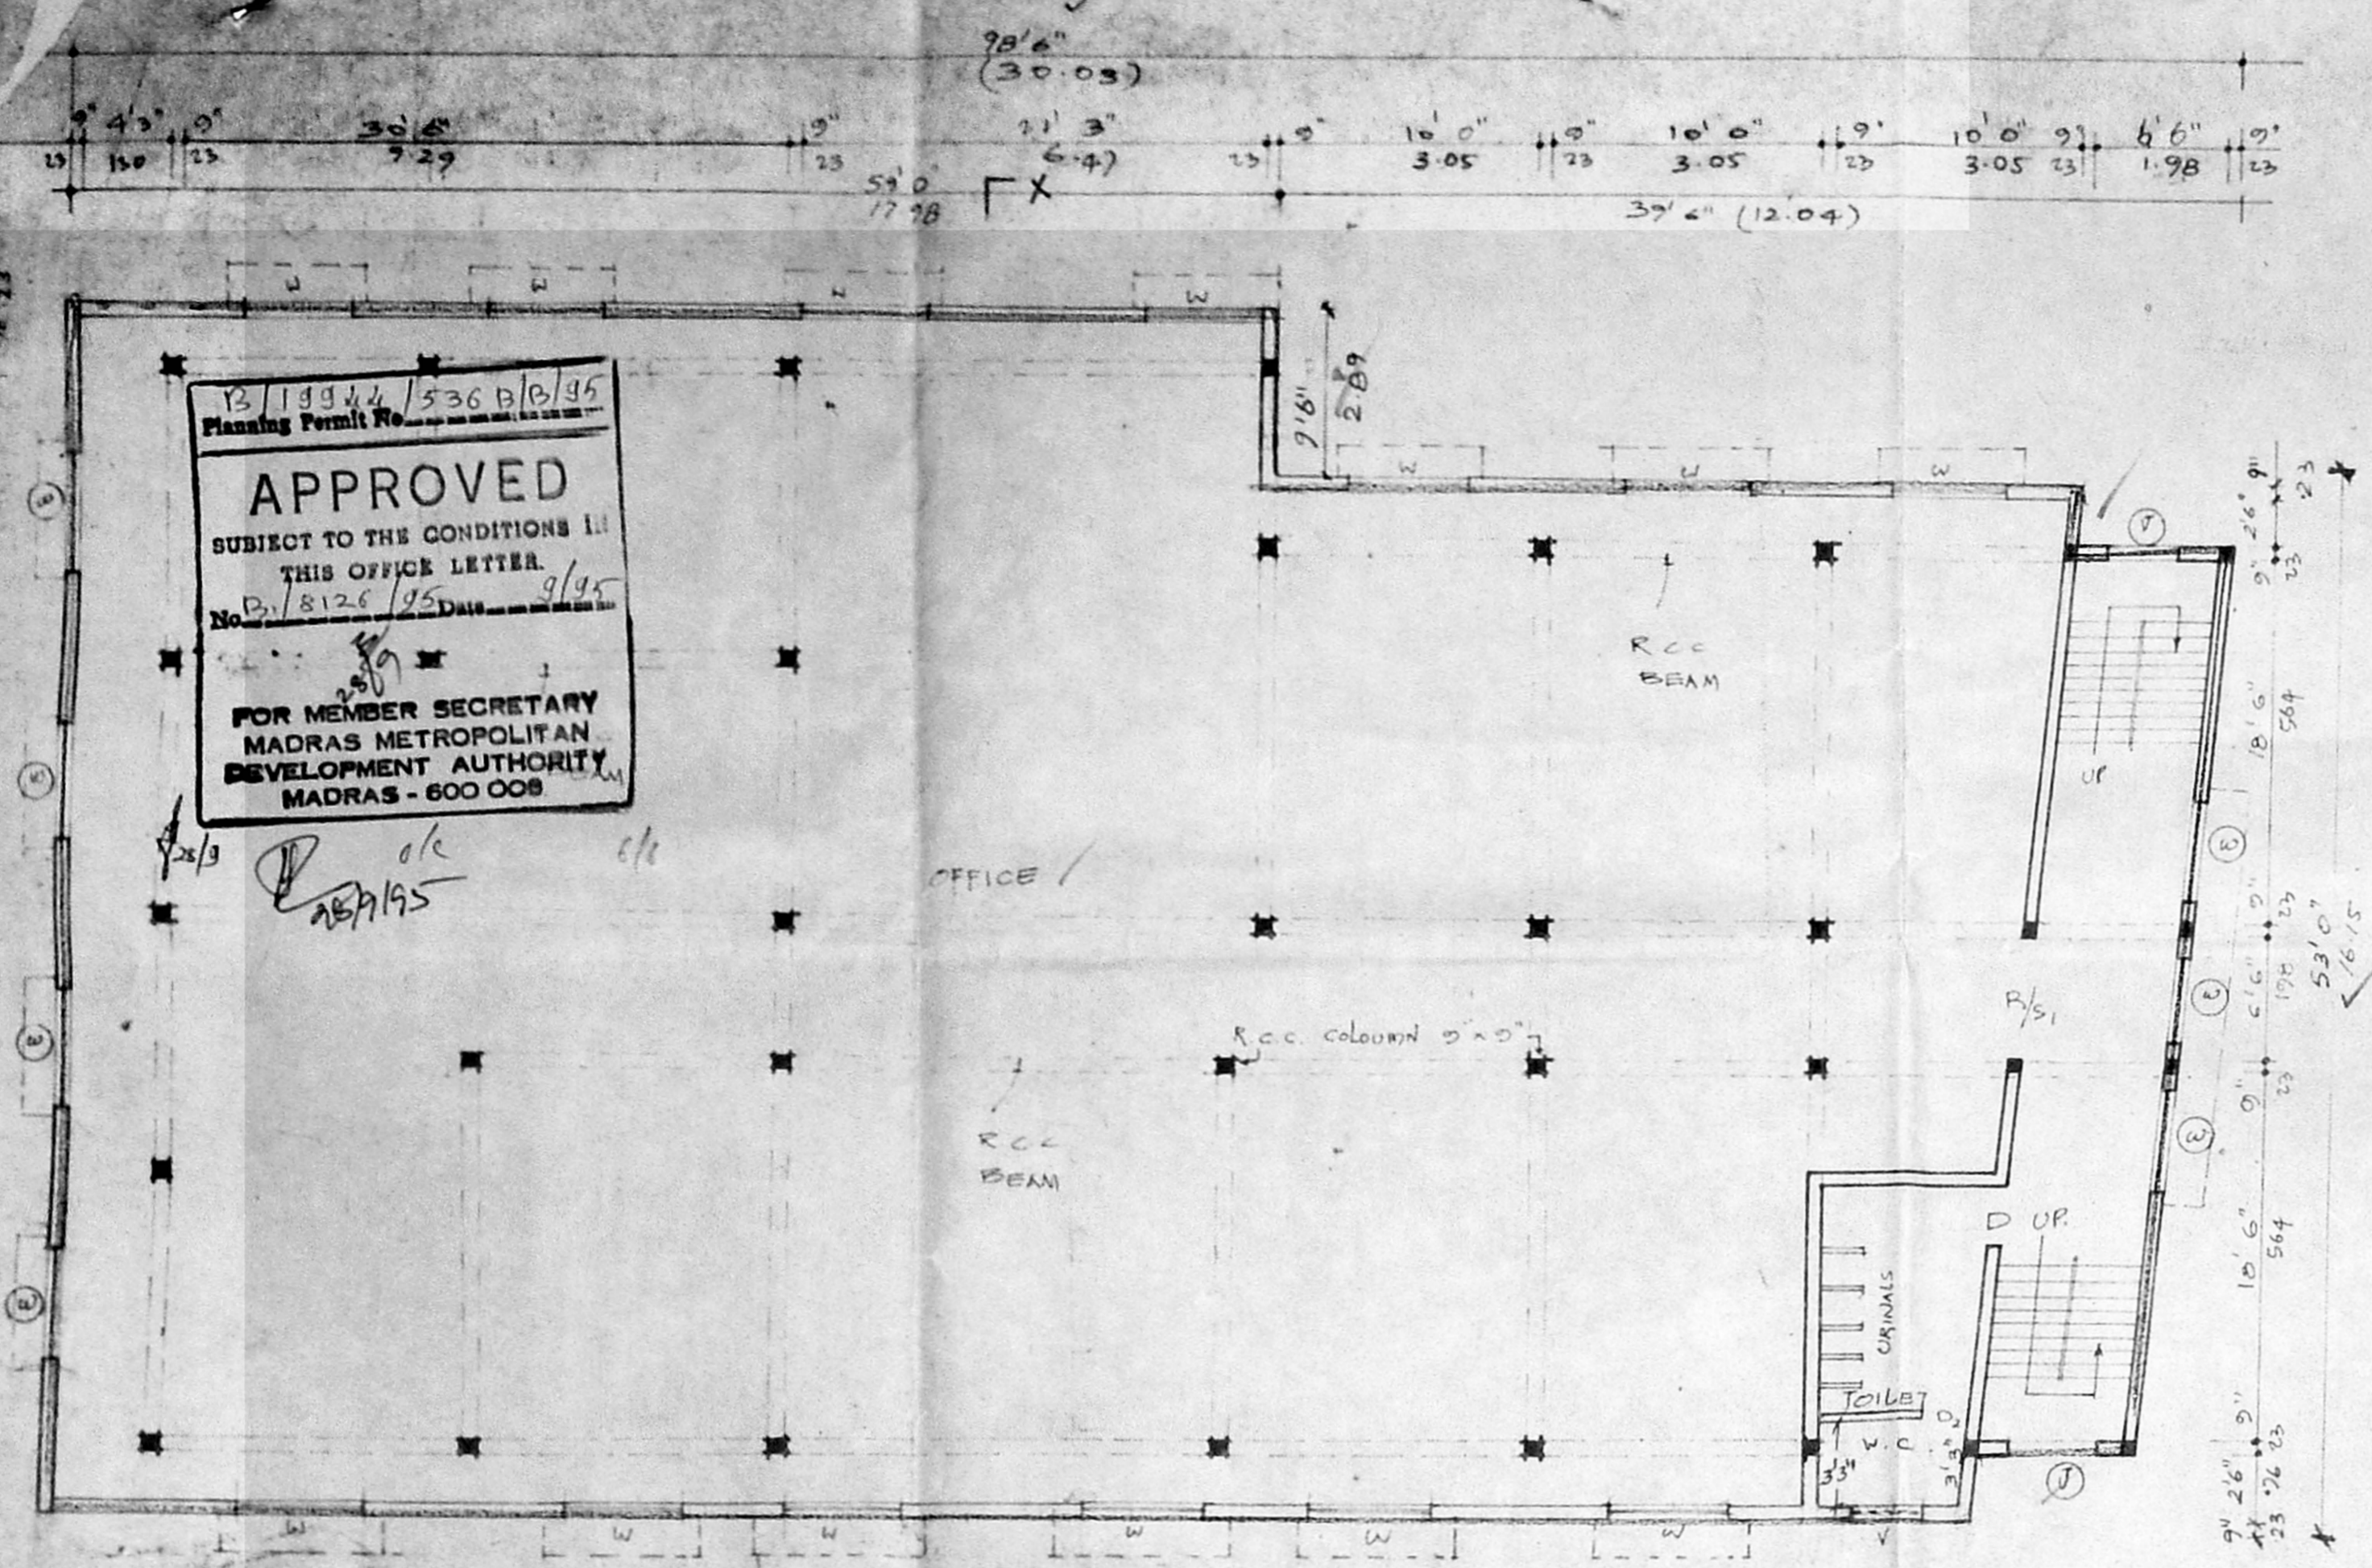

OWNER

1. K. Narasimhan B.E.

2. R. Rajaguru

3. V. Mangala

4. S. Ramulu

5. V. Srinivasan

K. Narasimhan B.E.
CLASS-I
LICENSED SURVEYOR NO. 244
CIVIL ENGINEER
CONSULTING ENGINEER
Flat 2/21-A, 4th Floor, Anna Road,
Kodumakkalam, Madurai-625 024
LICENSED SURVEYOR