




B/10255/247/91
 Planning Permit No. 1
APPROVED
 SUBJECT TO THE CONDITIONS IN THIS OFFICE LETTER.
 FOR MEMBER SECRETARY
 MADRAS METROPOLITAN
 DEVELOPMENT AUTHORITY
 MADRAS 600 008.

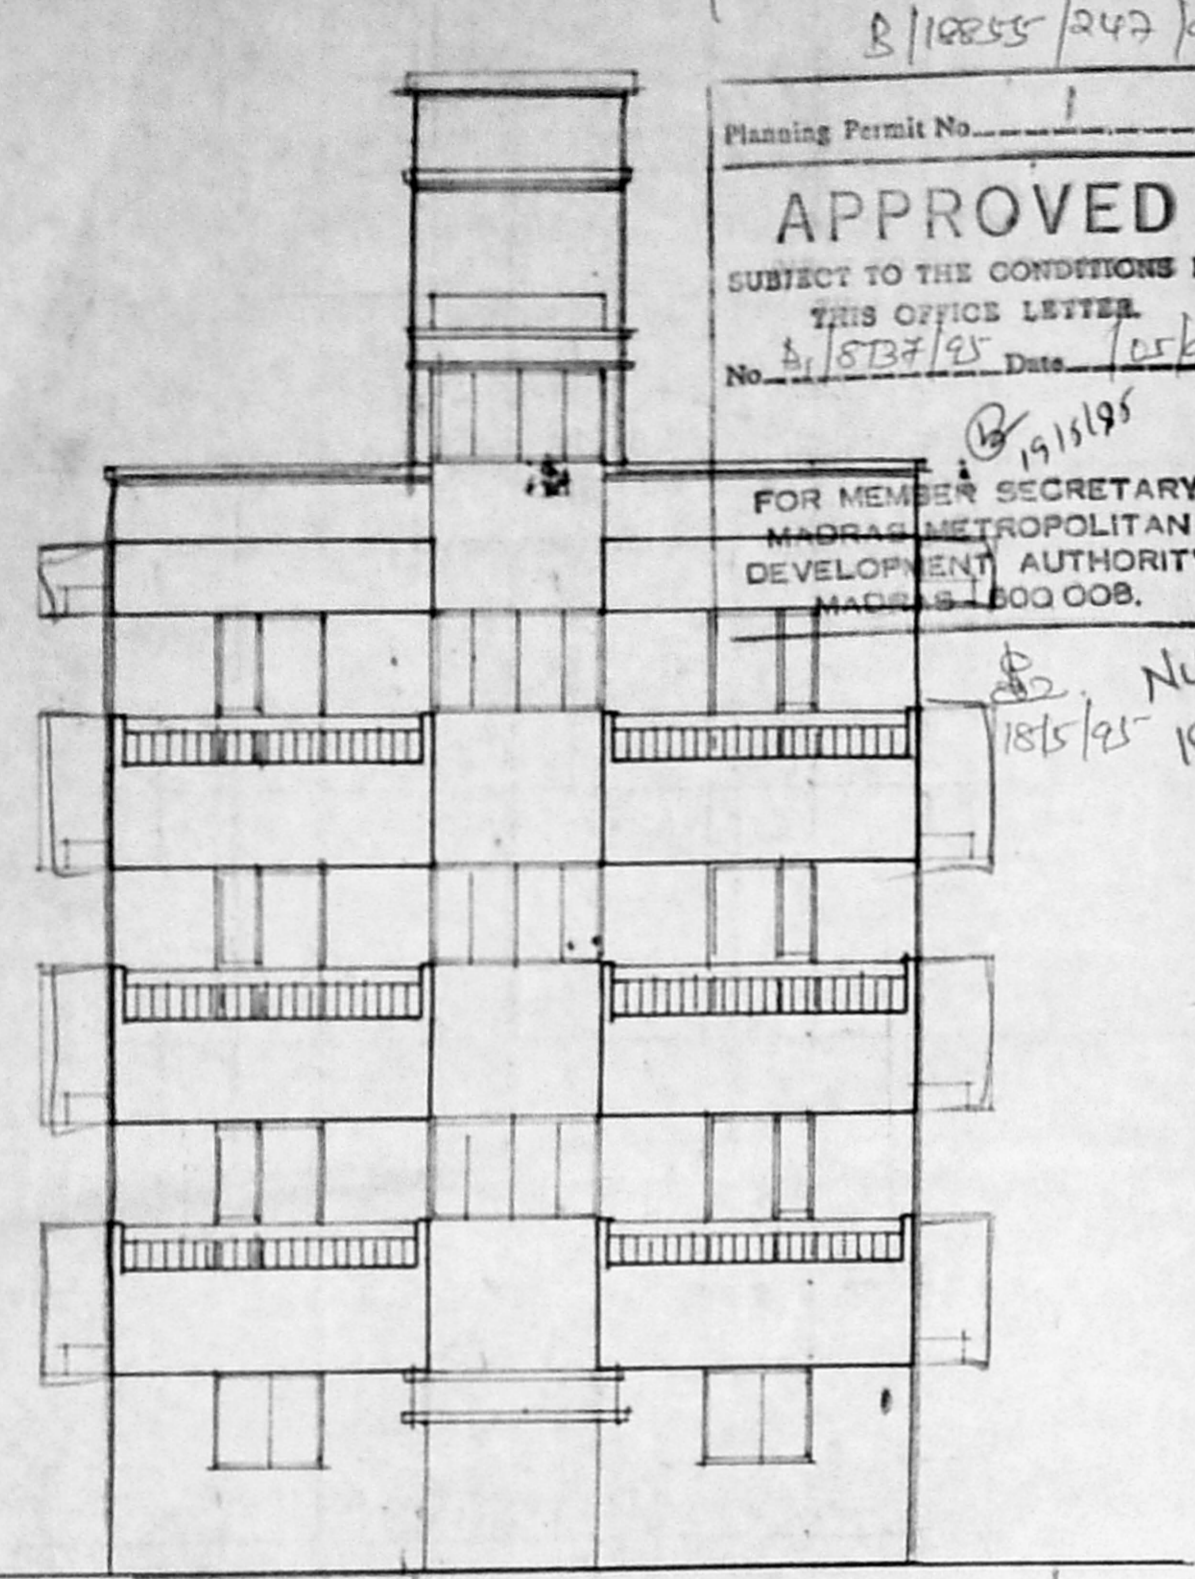


ELEVATION

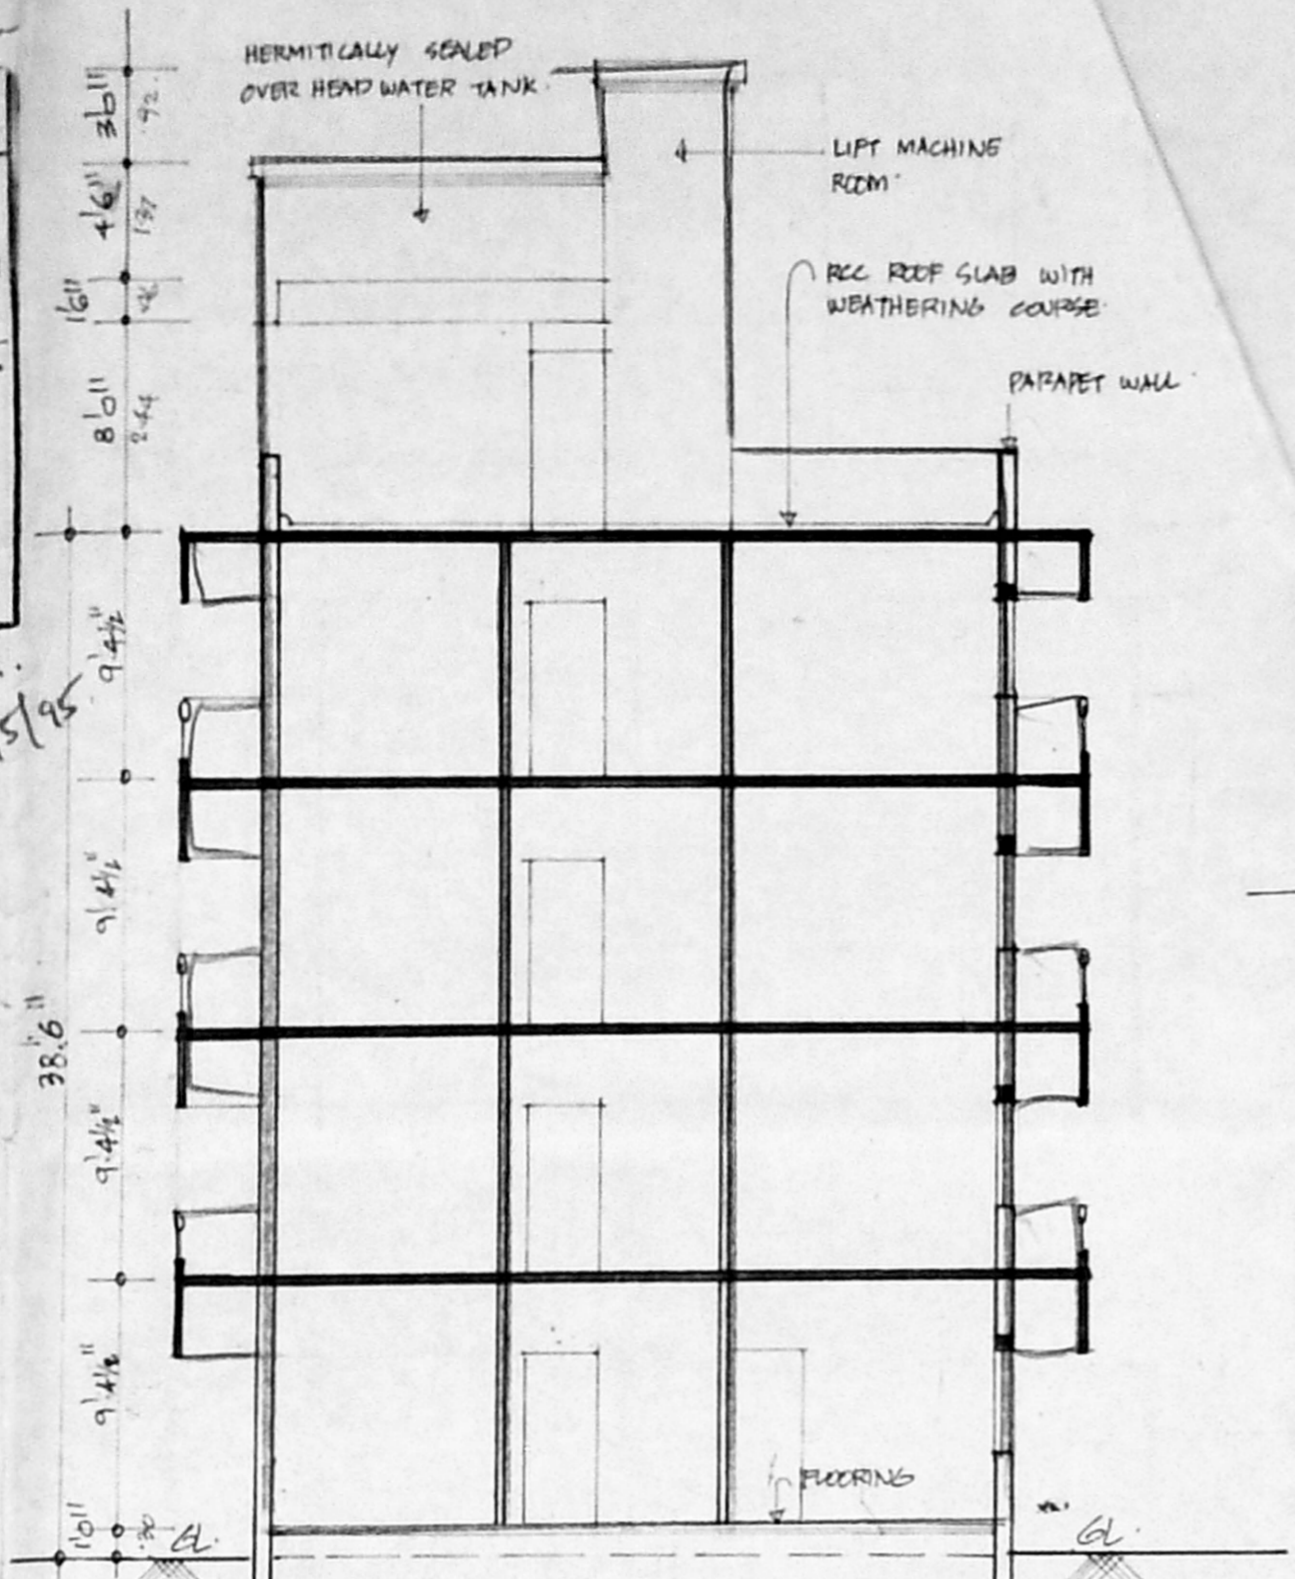

SECTION AT A-B'

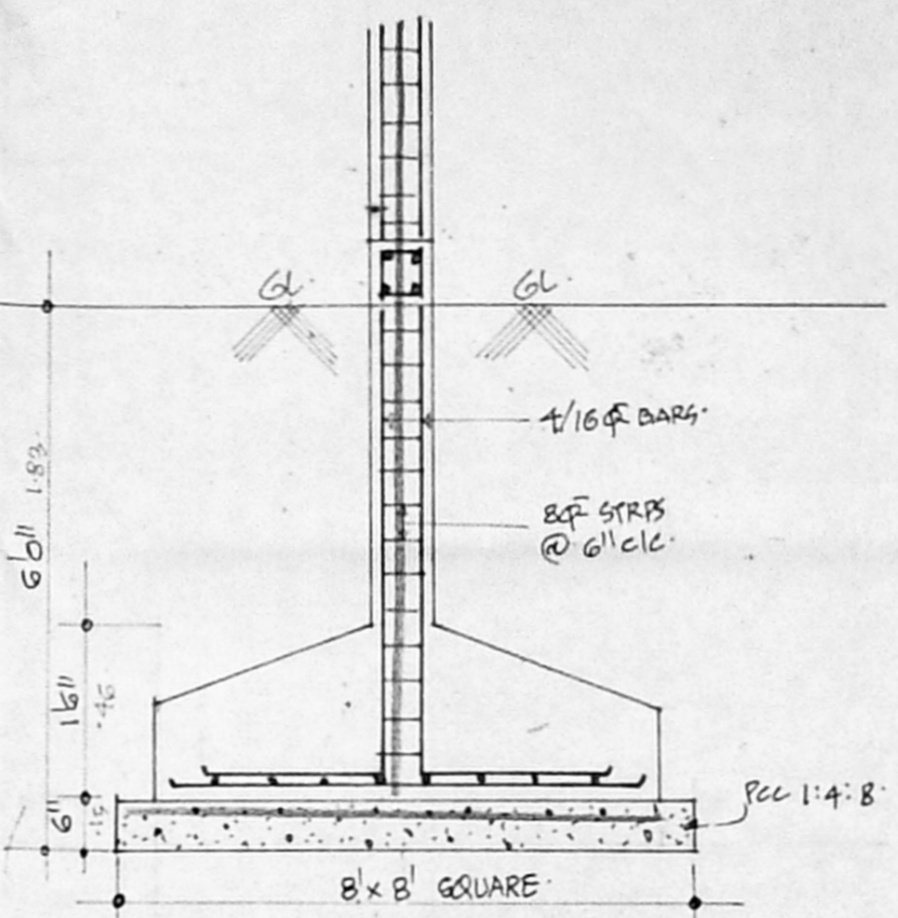

TYPICAL COLUMN FOUNDATION DETAILS.

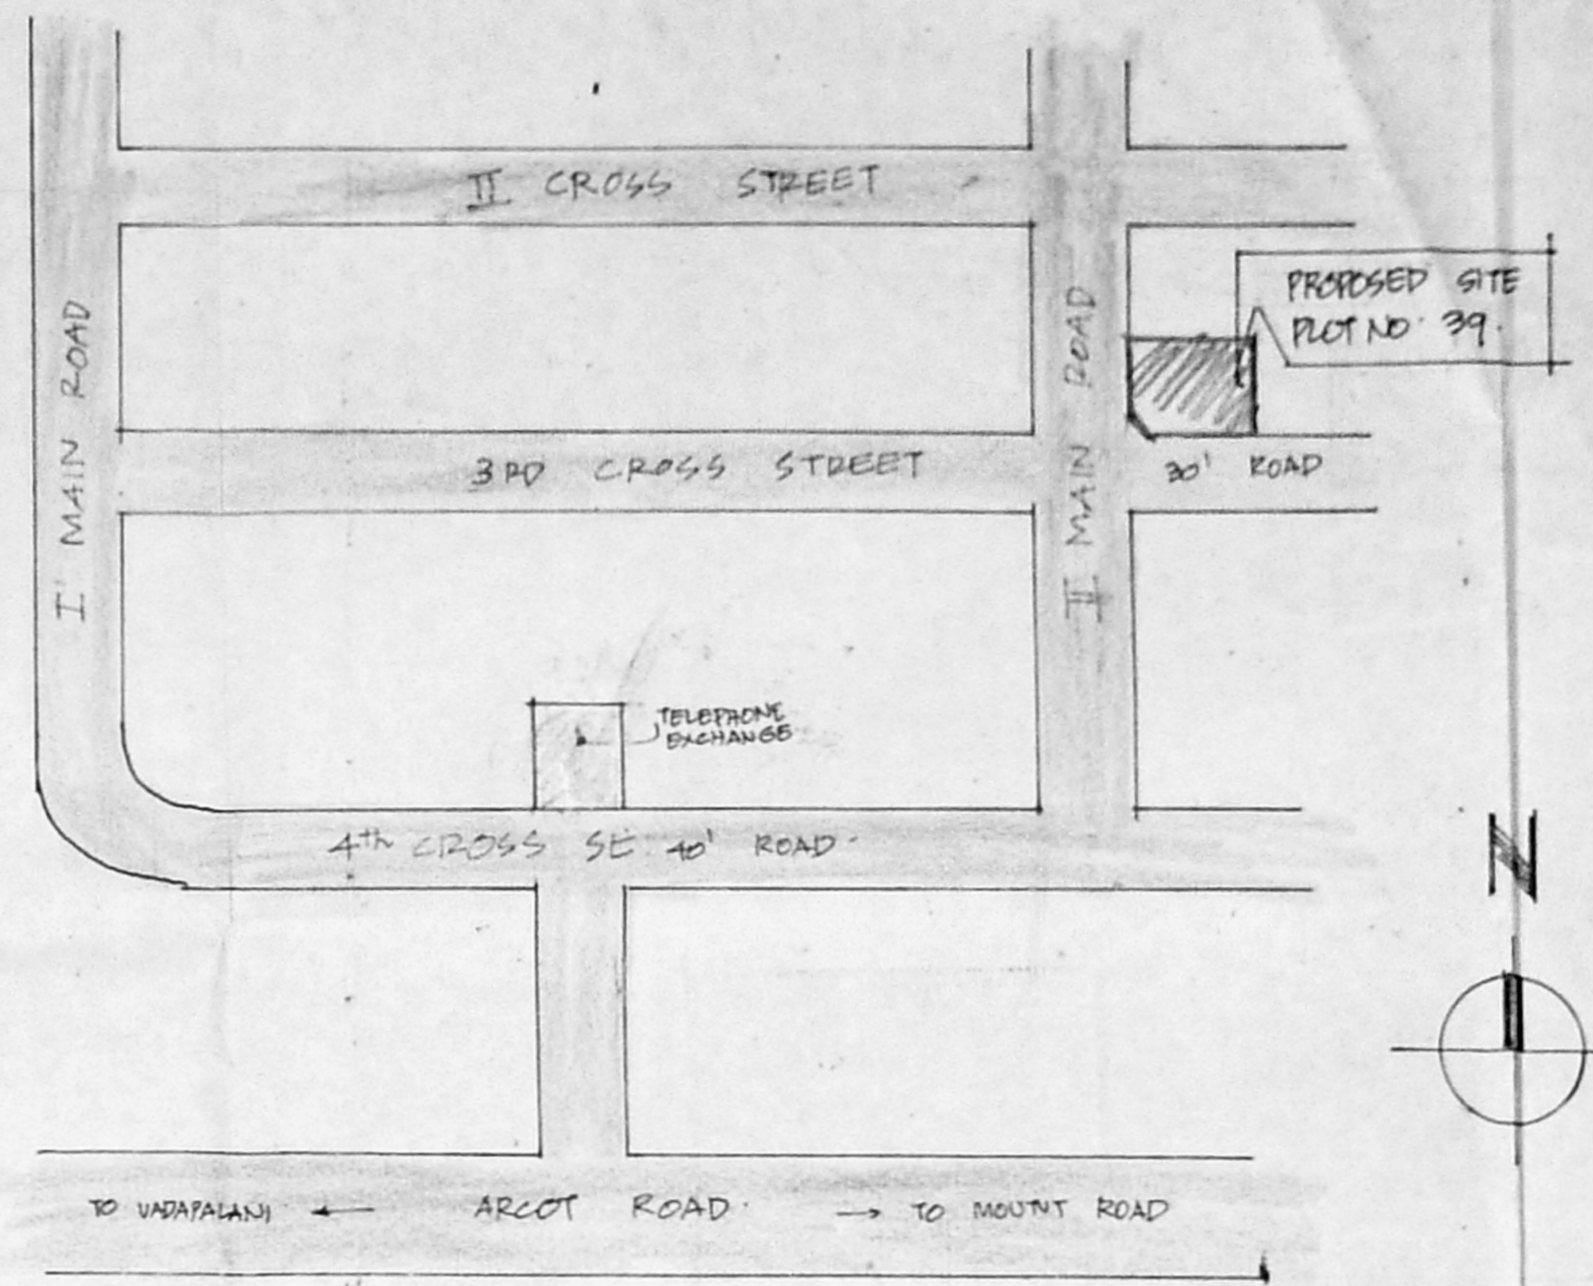

KEY PLAN
NOT TO SCALE








COLOUR INDEX

PROPOSALS	—
ROADS	—
BOUNDARY	—


PROPOSED RESIDENTIAL FLATS IN PLOT NO. 39, T.S. NO. 177/36, 177/51, BLOCK NO. 7 OF PULIYUR VILLAGE, K.K. NAGAR DIVISION, MADRAS-24. III CROSS STREET GANGA NAGAR

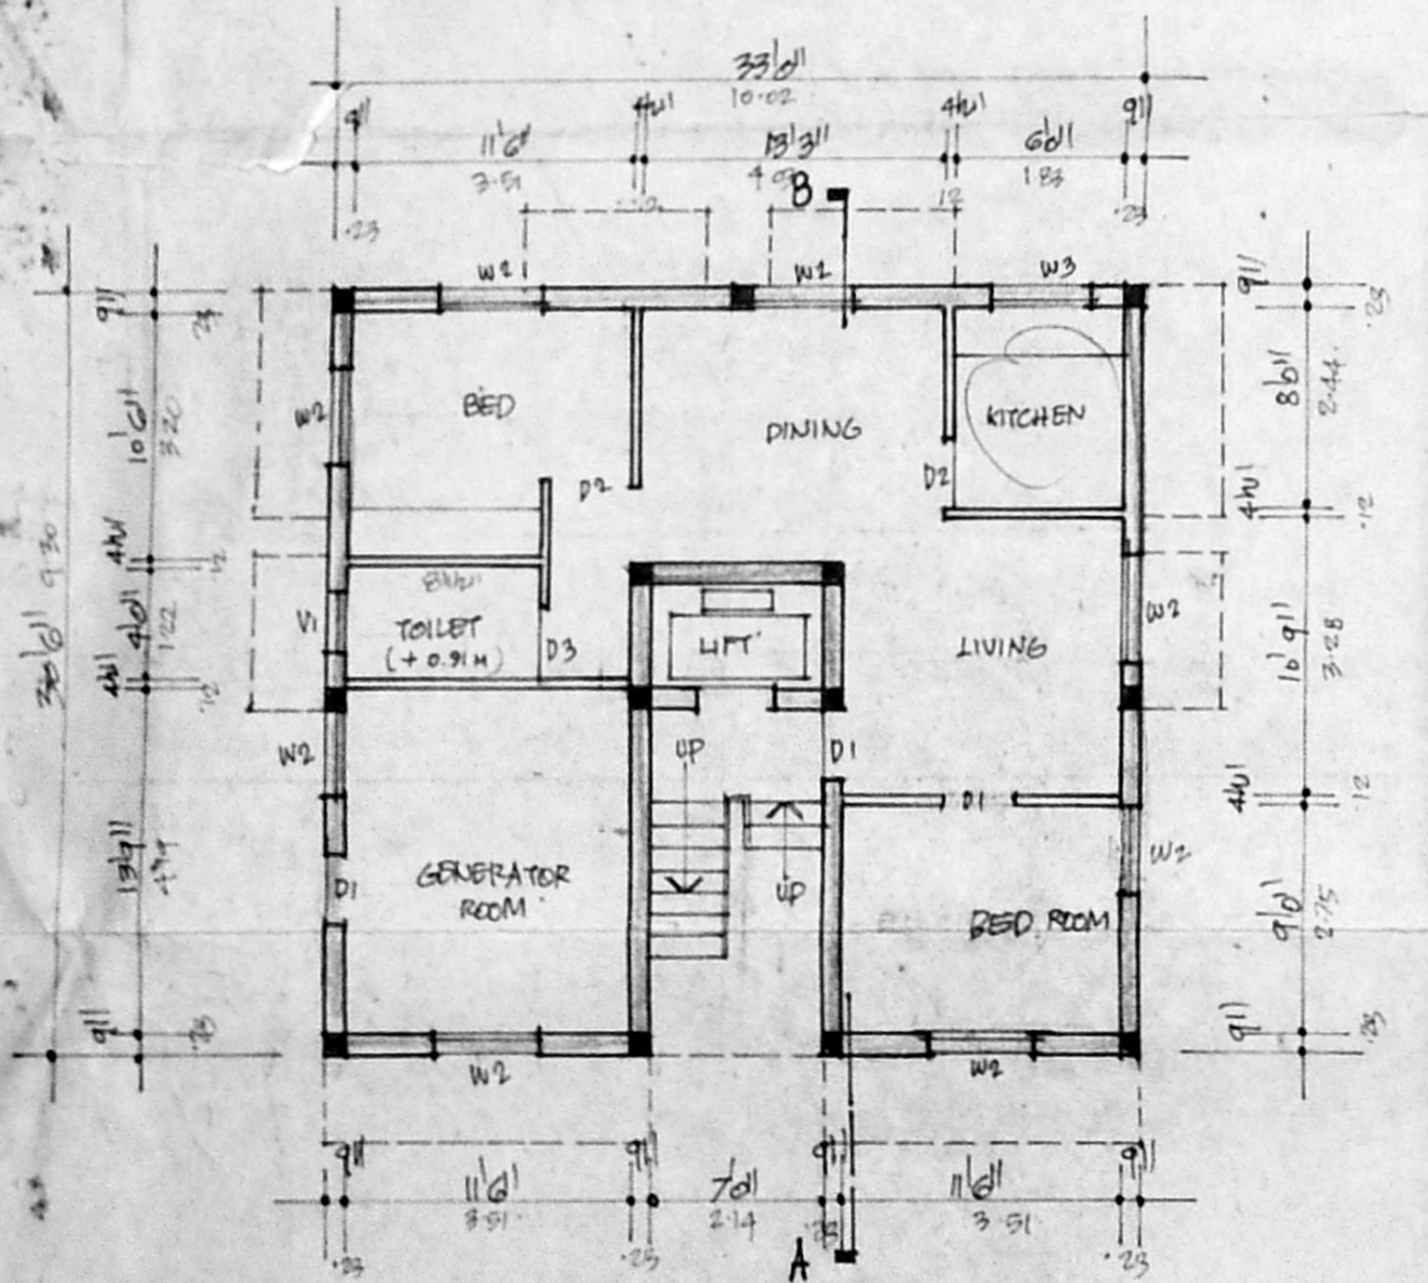


GROUND FLOOR PLAN

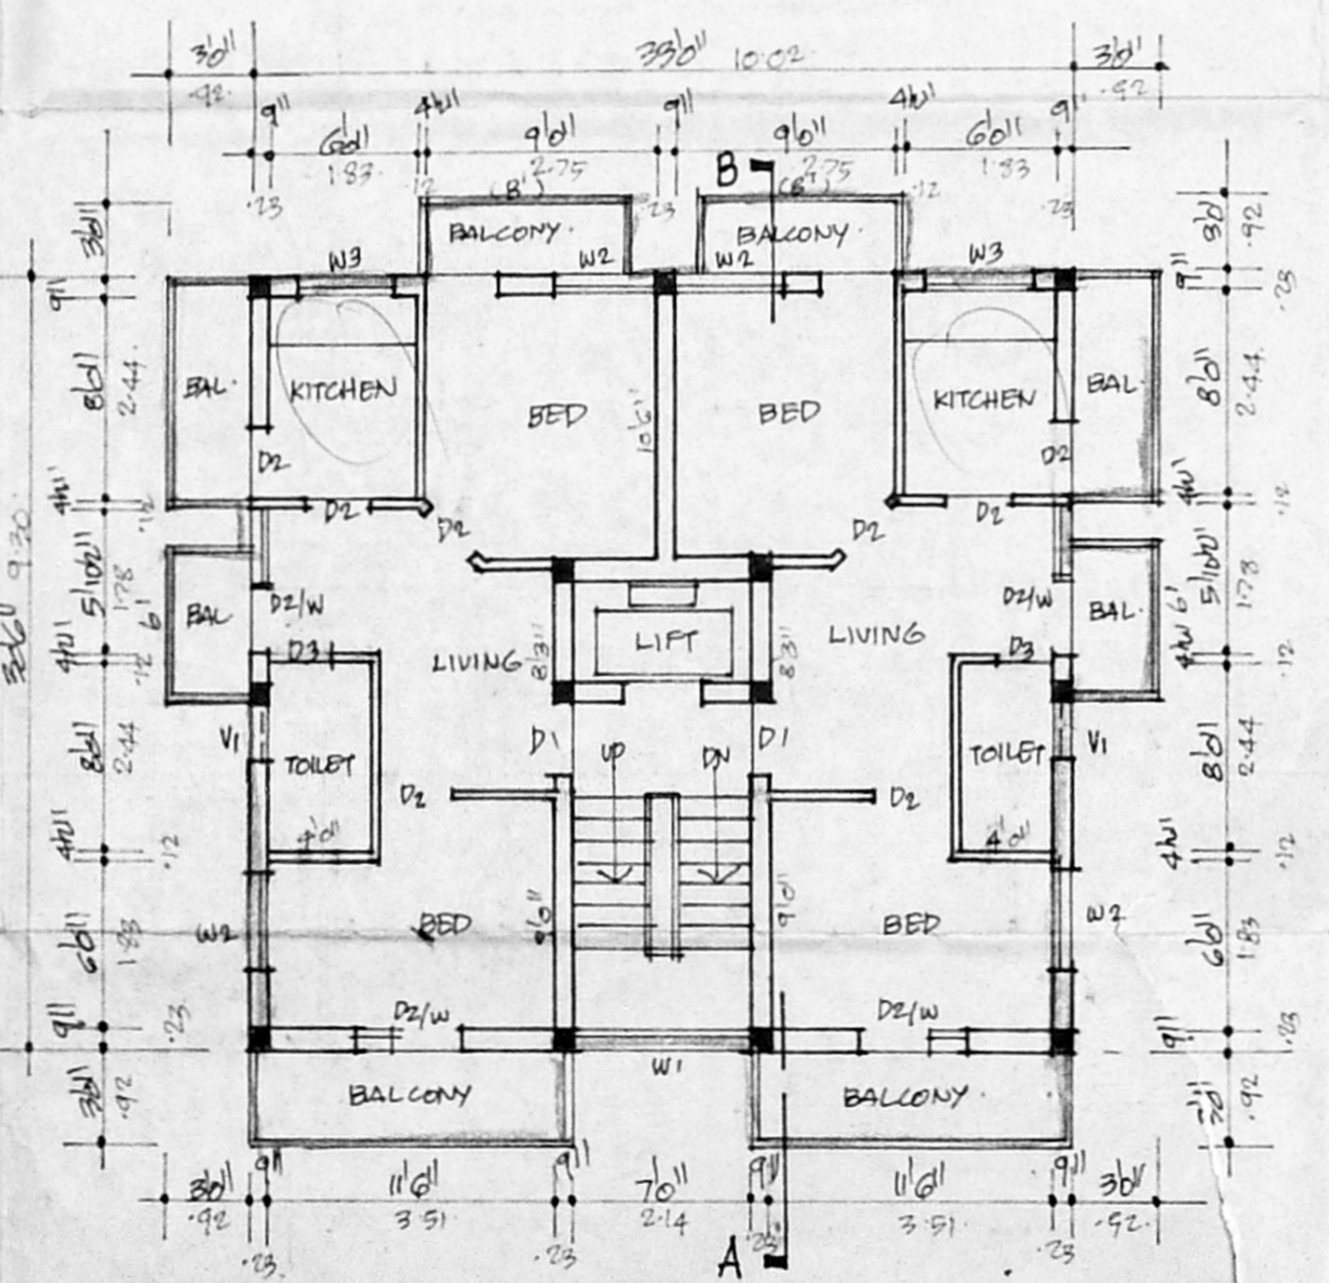

TYPICAL FIRST, SECOND & THIRD FLOOR PLAN

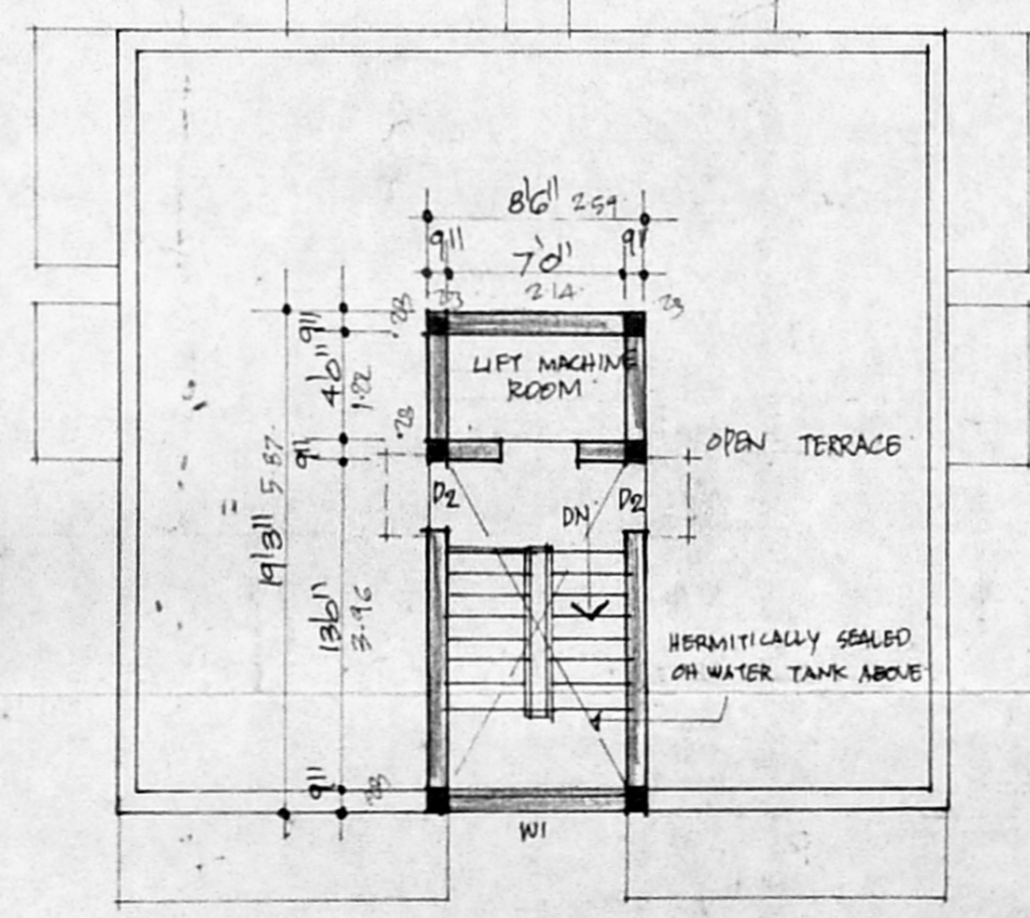

TERRACE PLAN

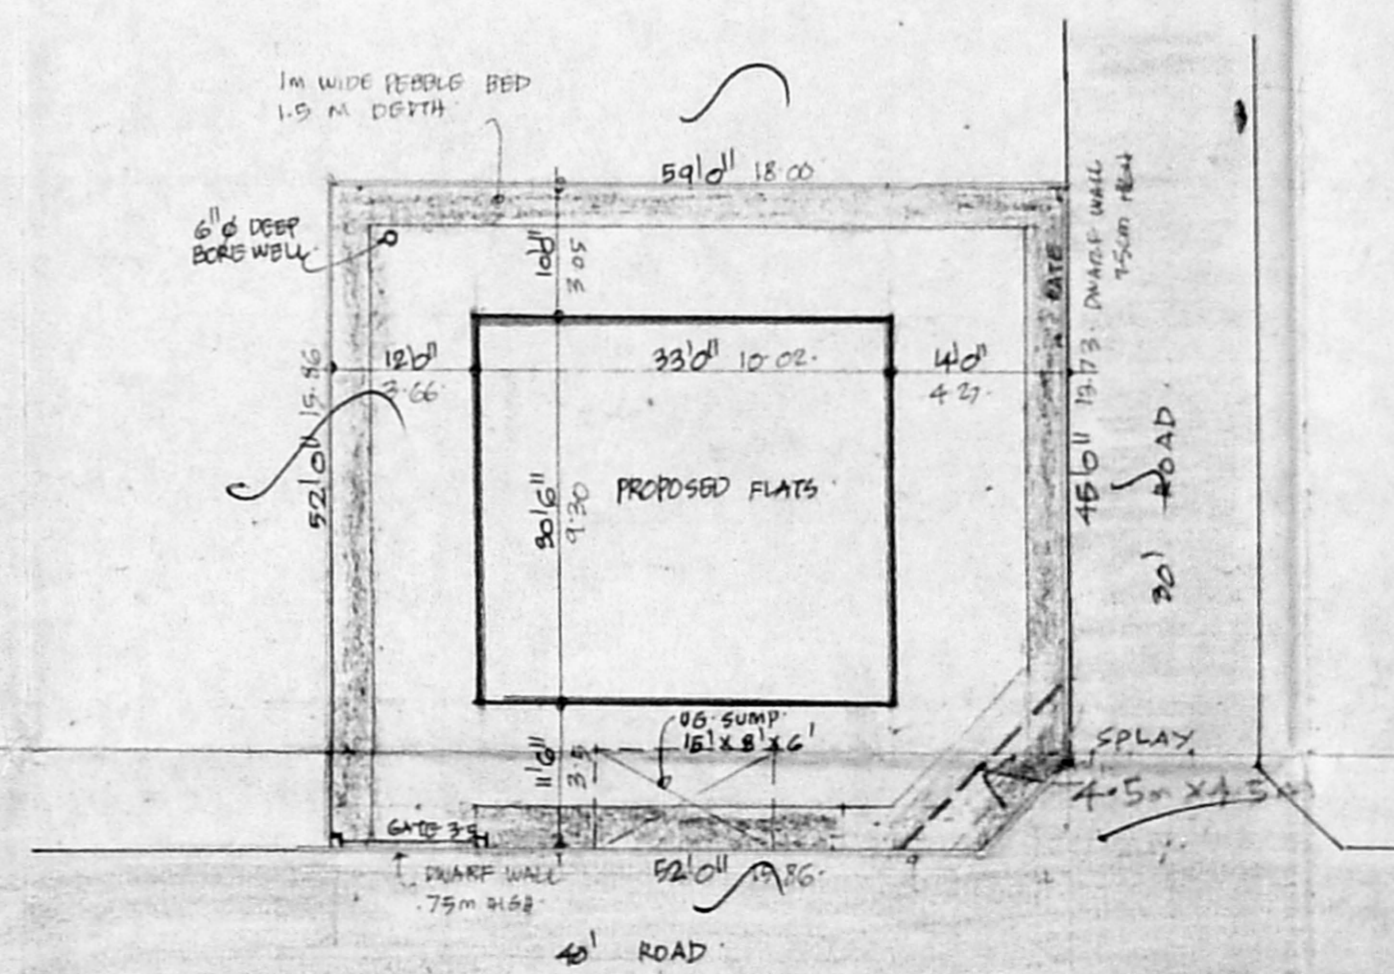

SITE PLAN & RAIN WATER CONSERVATION PLAN
SCALE 1" TO 16'

SCALE 1" TO 8'

OWNER / PROPRIETOR

S. DURAIPANDIAN
 S. DURAI PANDIAN
 ARCHITECT
 14, 15, 16,100
 LICENSED SURVEYOR