




FRONT ELEVATION

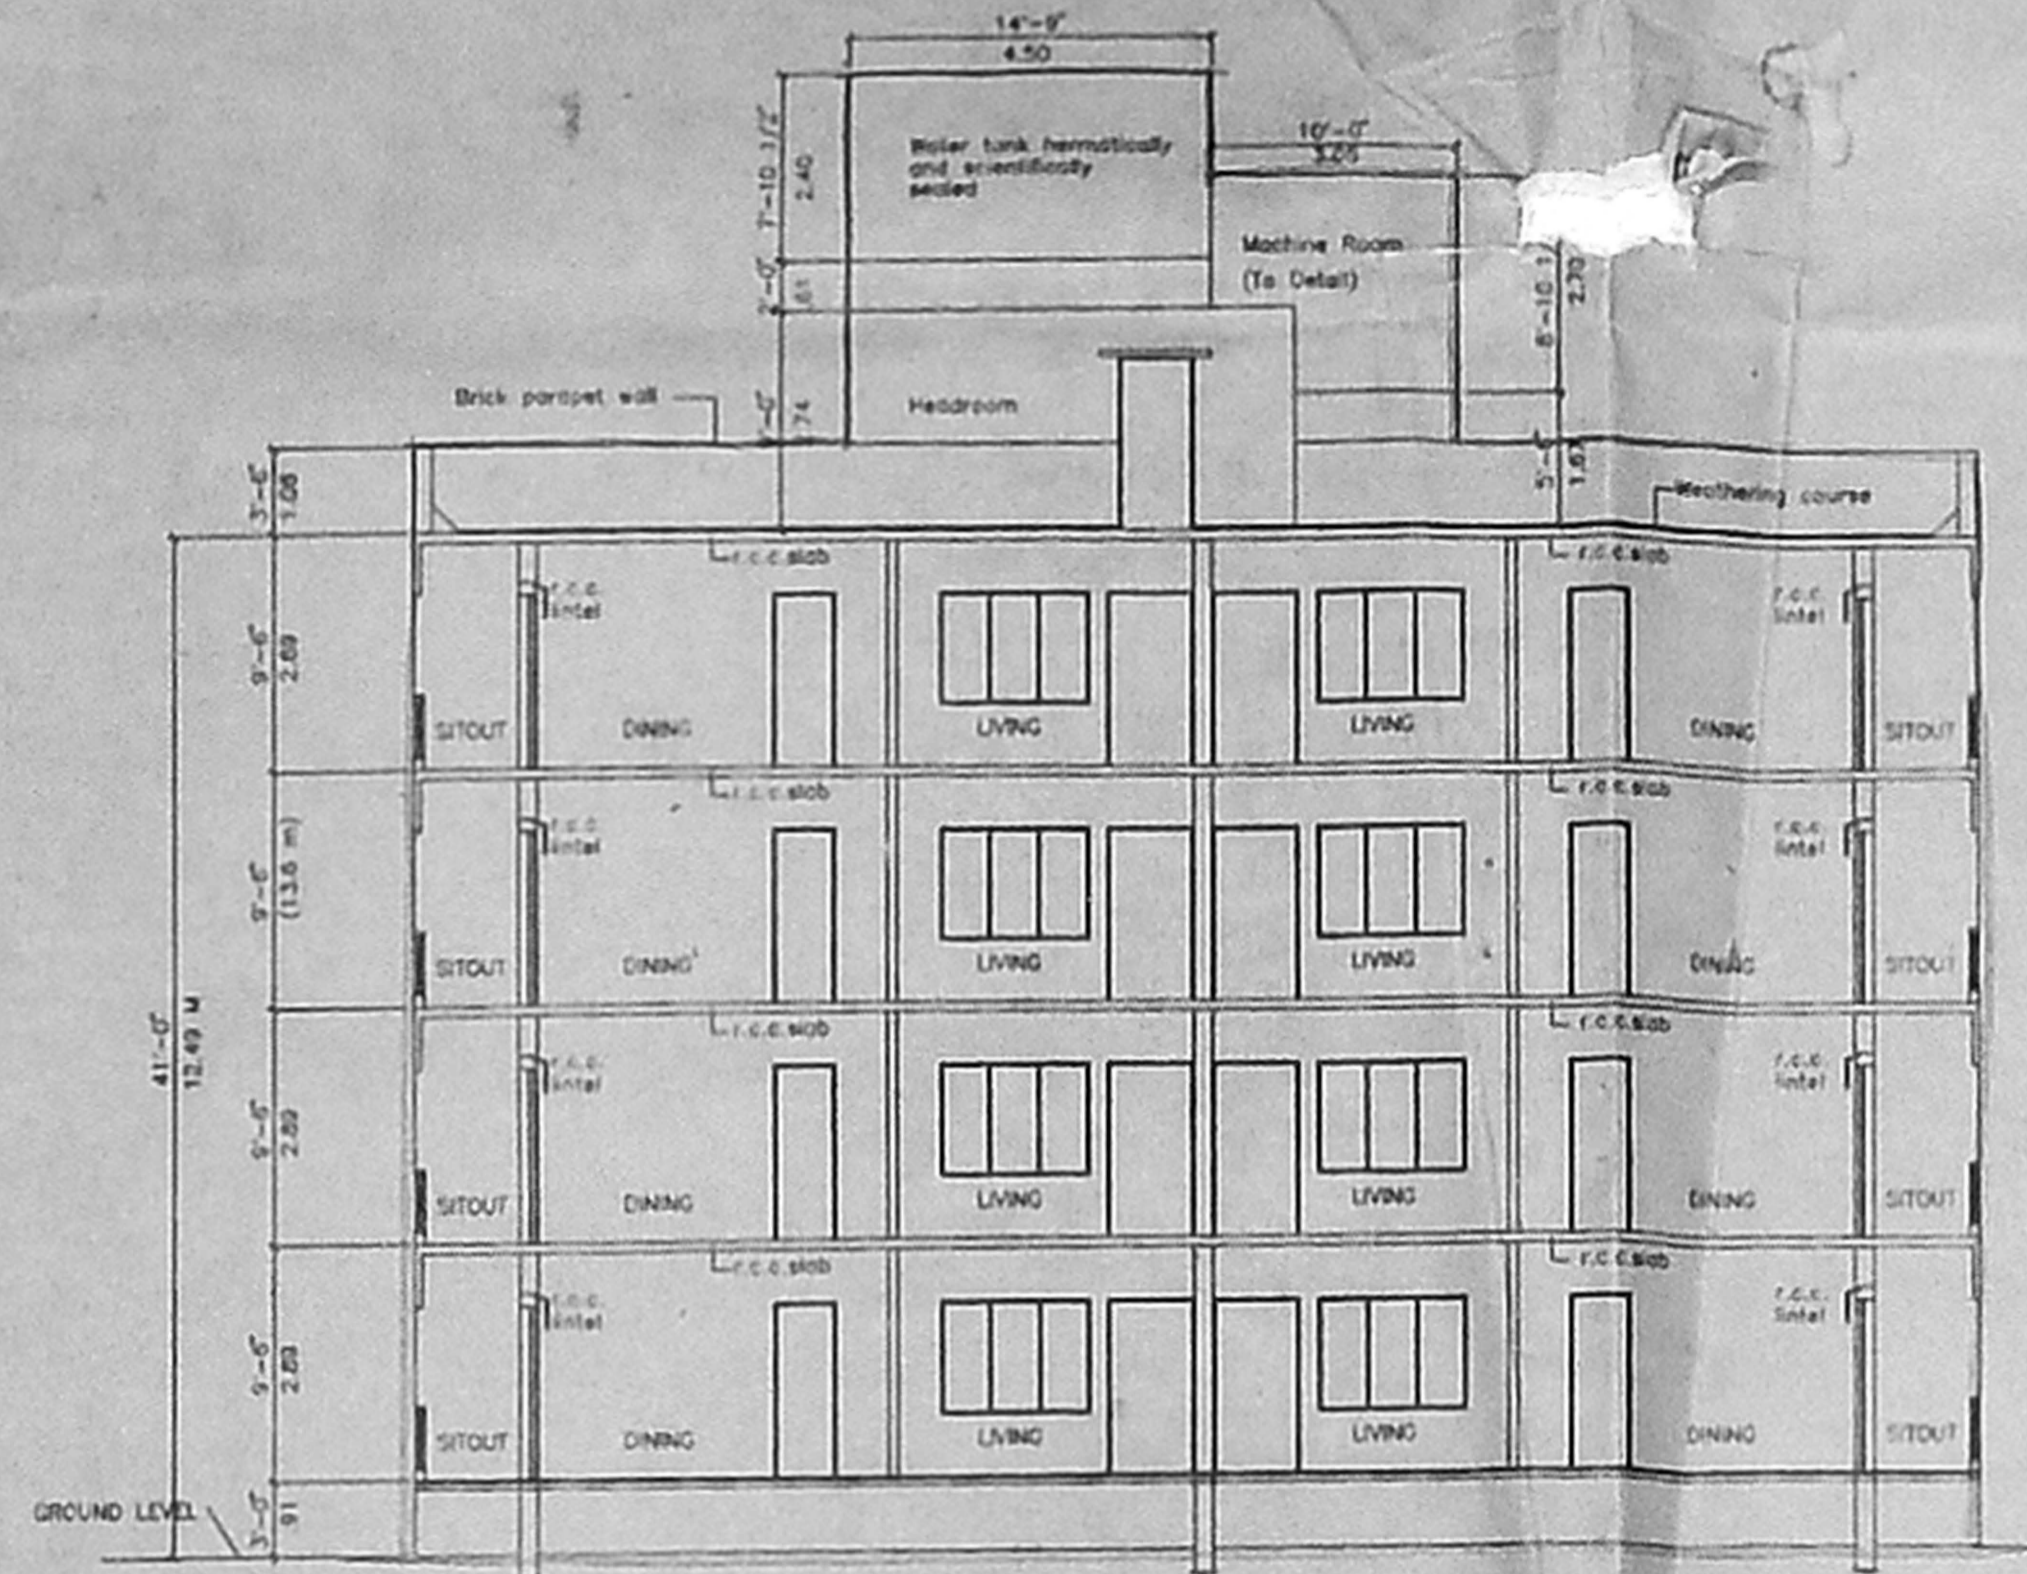


SECTION ON AB

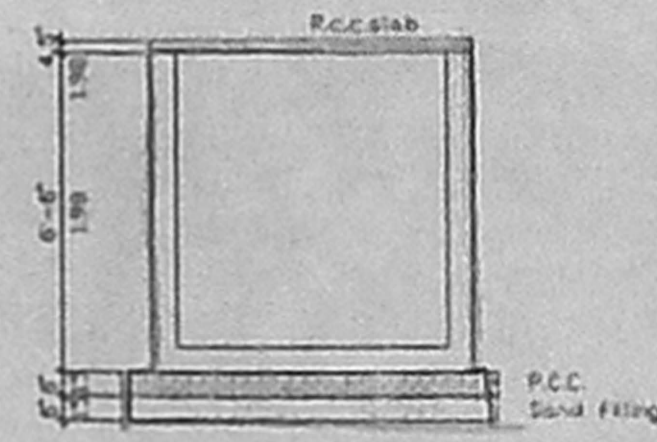


SECTION OF SUMP

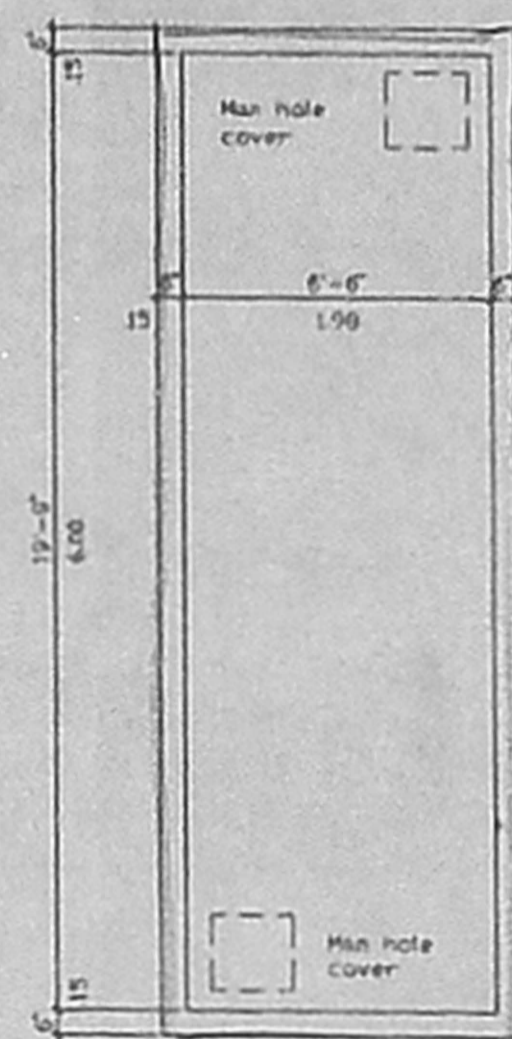

PLAN OF UNDER GROUND SUMP

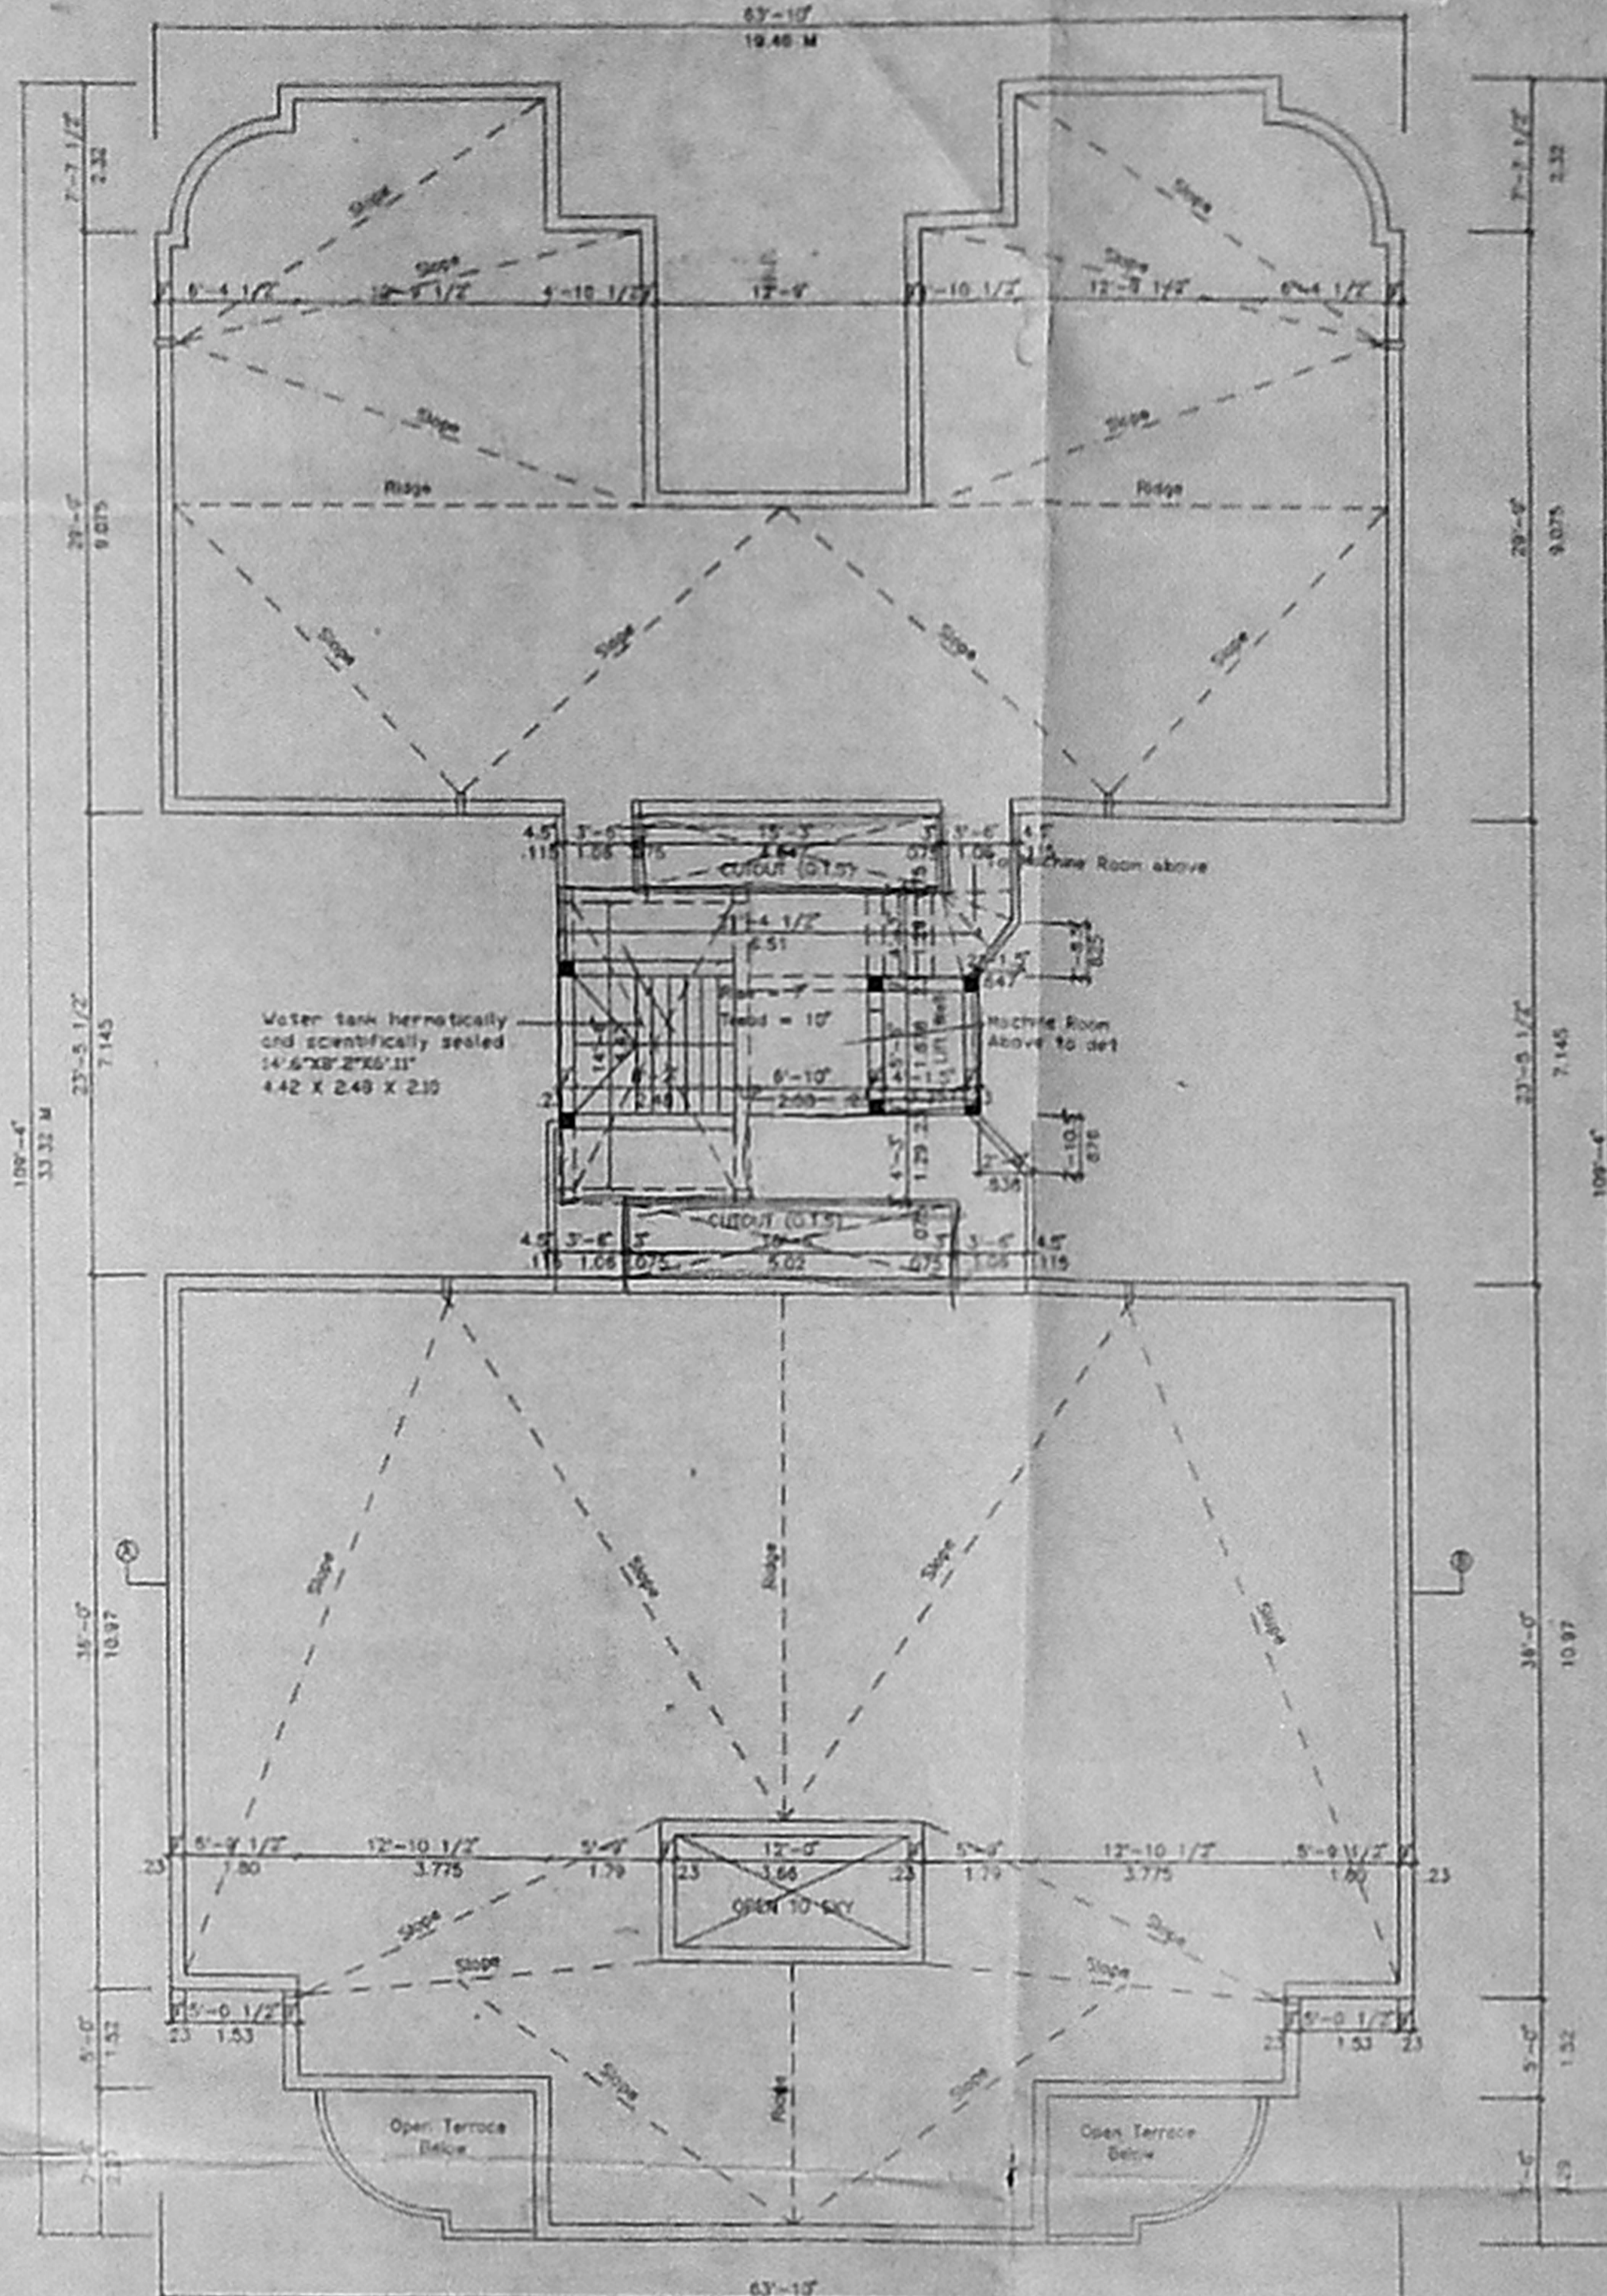

TERRACE FLOOR PLAN

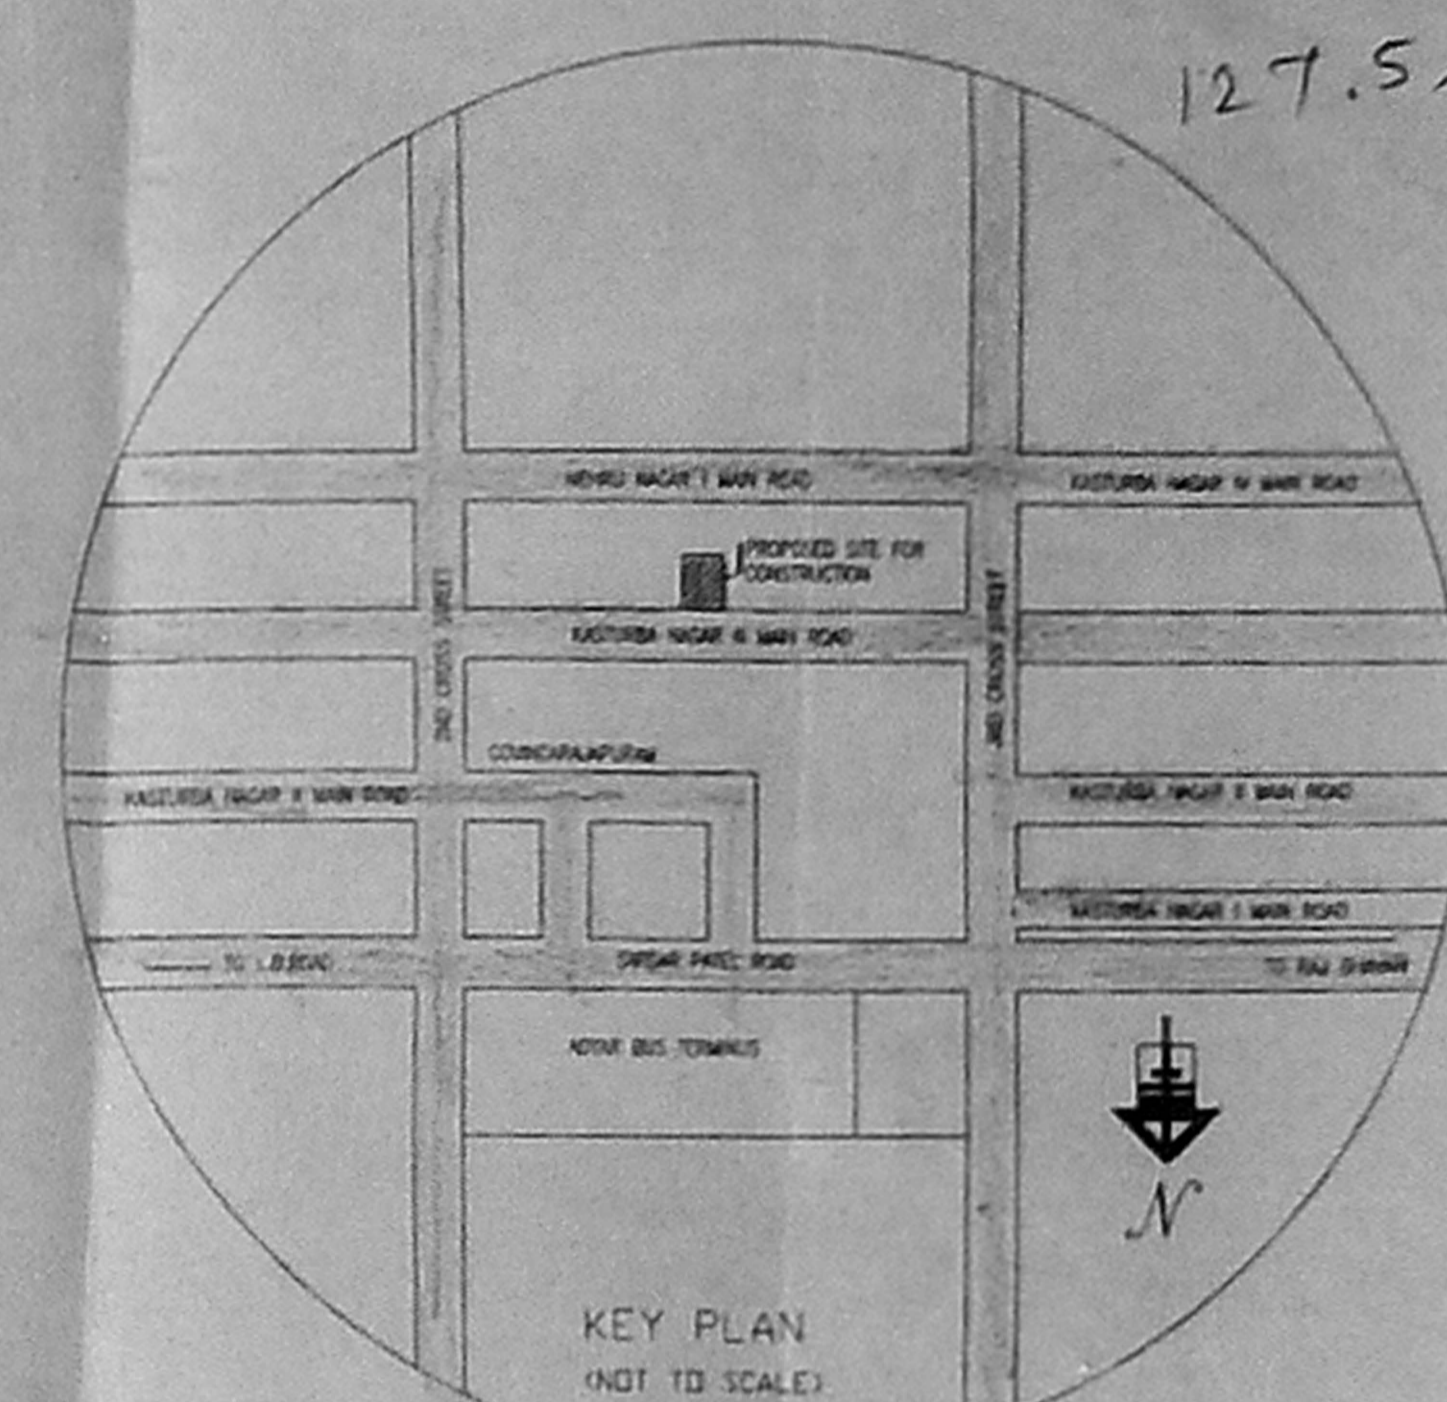

KEY PLAN
(NOT TO SCALE)

MMDA TB/PP NO. 1
 Part I
 Part II
 CC 148

FOUNDATION DETAILS
 SCALE 4 FEET TO AN INCH (1:50)

127.5 x 92.8

PROPOSED CONSTRUCTION AT NO 11 & 12, H MAIN ROAD, KASTURBA NAGAR, ADYAR MADRAS - 600 020 SURVEY NO. 70, BLOCK NO 38, OLD SURVEY NO 18.T.S NO 69 BLOCK NO 38, KOTTUR VILLAGE SURVEY NO 7, BLOCK NO 14, T.S NO 6, BLOCK NO 1A, 117 PALLIPATTU VILLAGE MYLAPORE TRIPPLICAN TALUK DIVISION NO- 151 ZONE - X


SCHEDULE OF JOINERY


- SPECIFICATIONS
1. R.C.C. COLUMN FORMING IN FOUNDATION
 2. R.C.C. FRAMED STRUCTURE
 3. SAND FILLING IN FOUNDATION
 4. P.C.C. 1:1.5 IN BASEMENT
 5. MASONRY FLOORS
 6. FINISH IN BRICKWORK
 7. R.C.C. LINTELS 1:2.4
 8. BRICKWORK IN 1:4
 9. WEATHERING COURSE LAD TO PROPER SLOPE


AREA STATEMENT


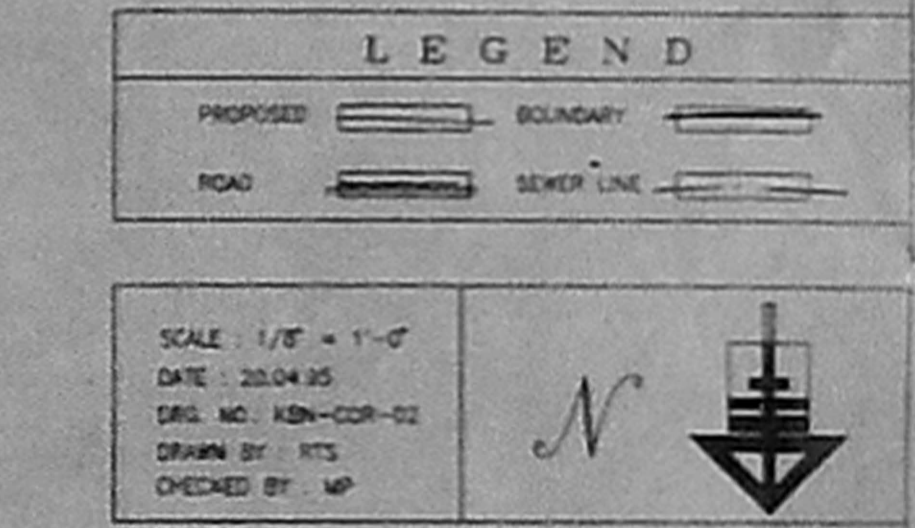


OWNER'S SIGNATURE
 AUTHORIZED SIGNATORY
 POWER AGENT ADYAR LEVINE PROPERTIES LIMITED


ARCHITECT'S SIGNATURE
 M. PRADEEP
 ARCHITECT, CA 90/15175, BAND-108
 43 CHAROITTA PARK, MADRAS - 600 028

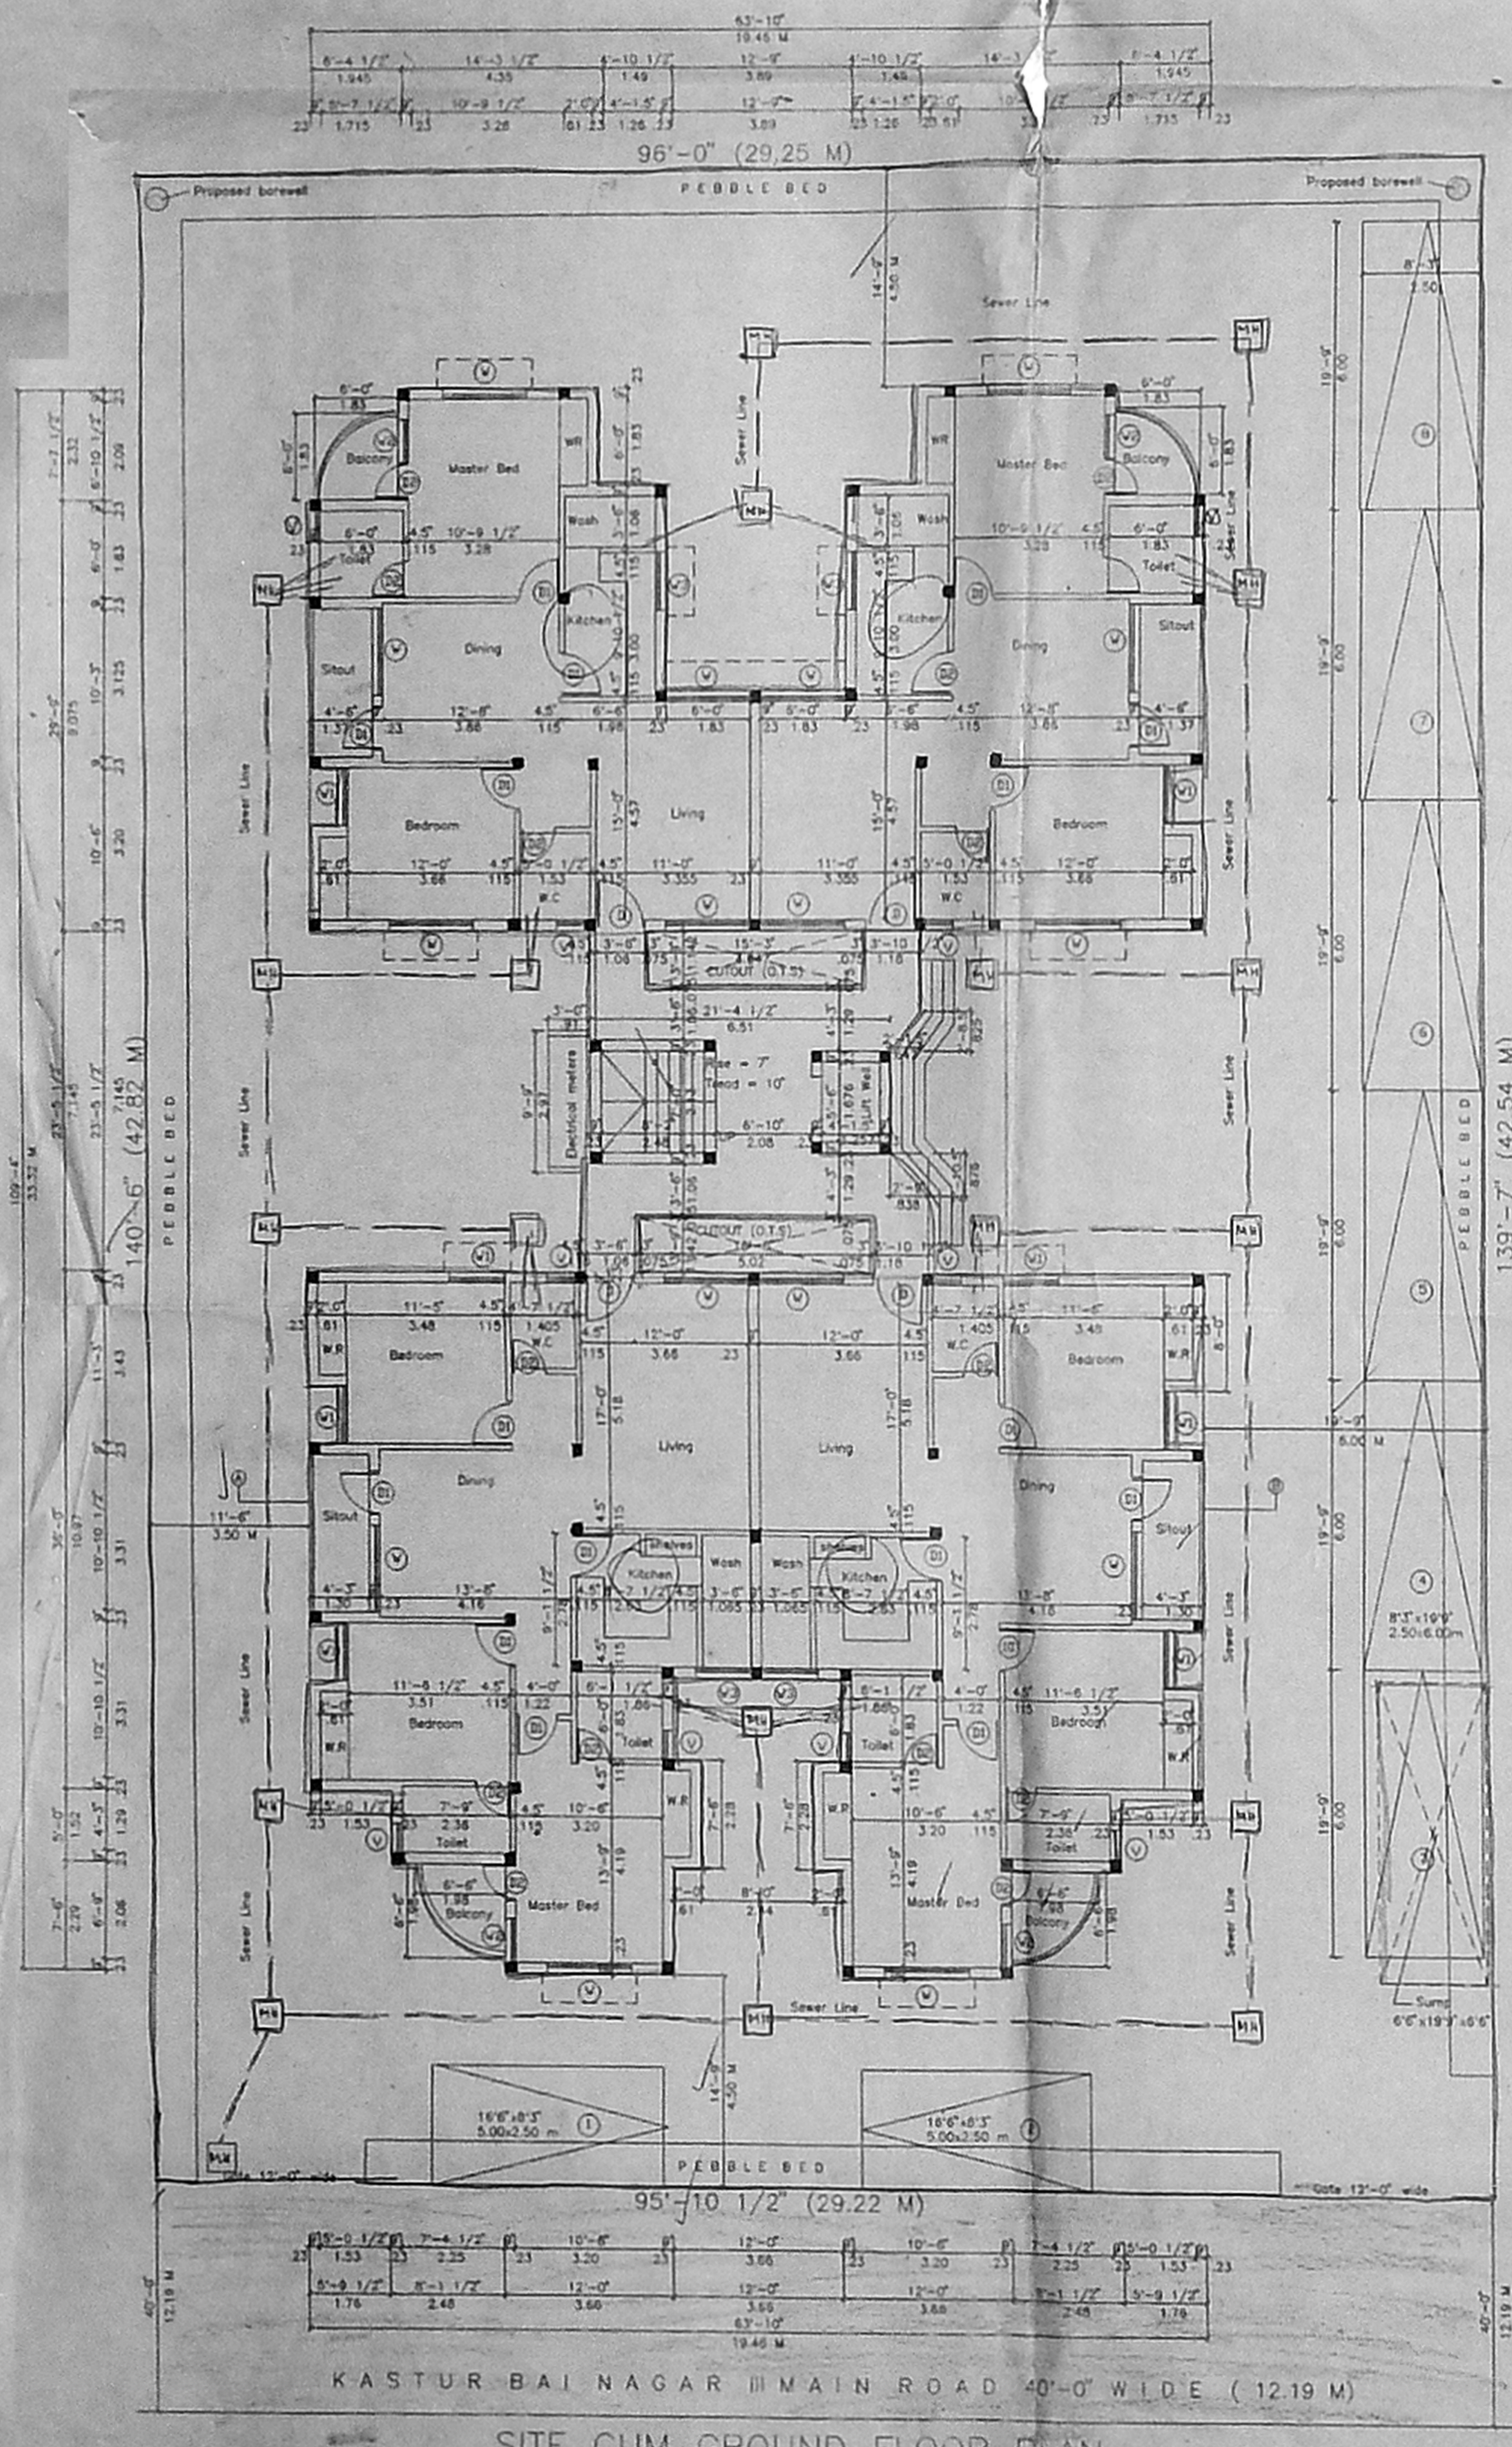

SITE CUM GROUND FLOOR PLAN

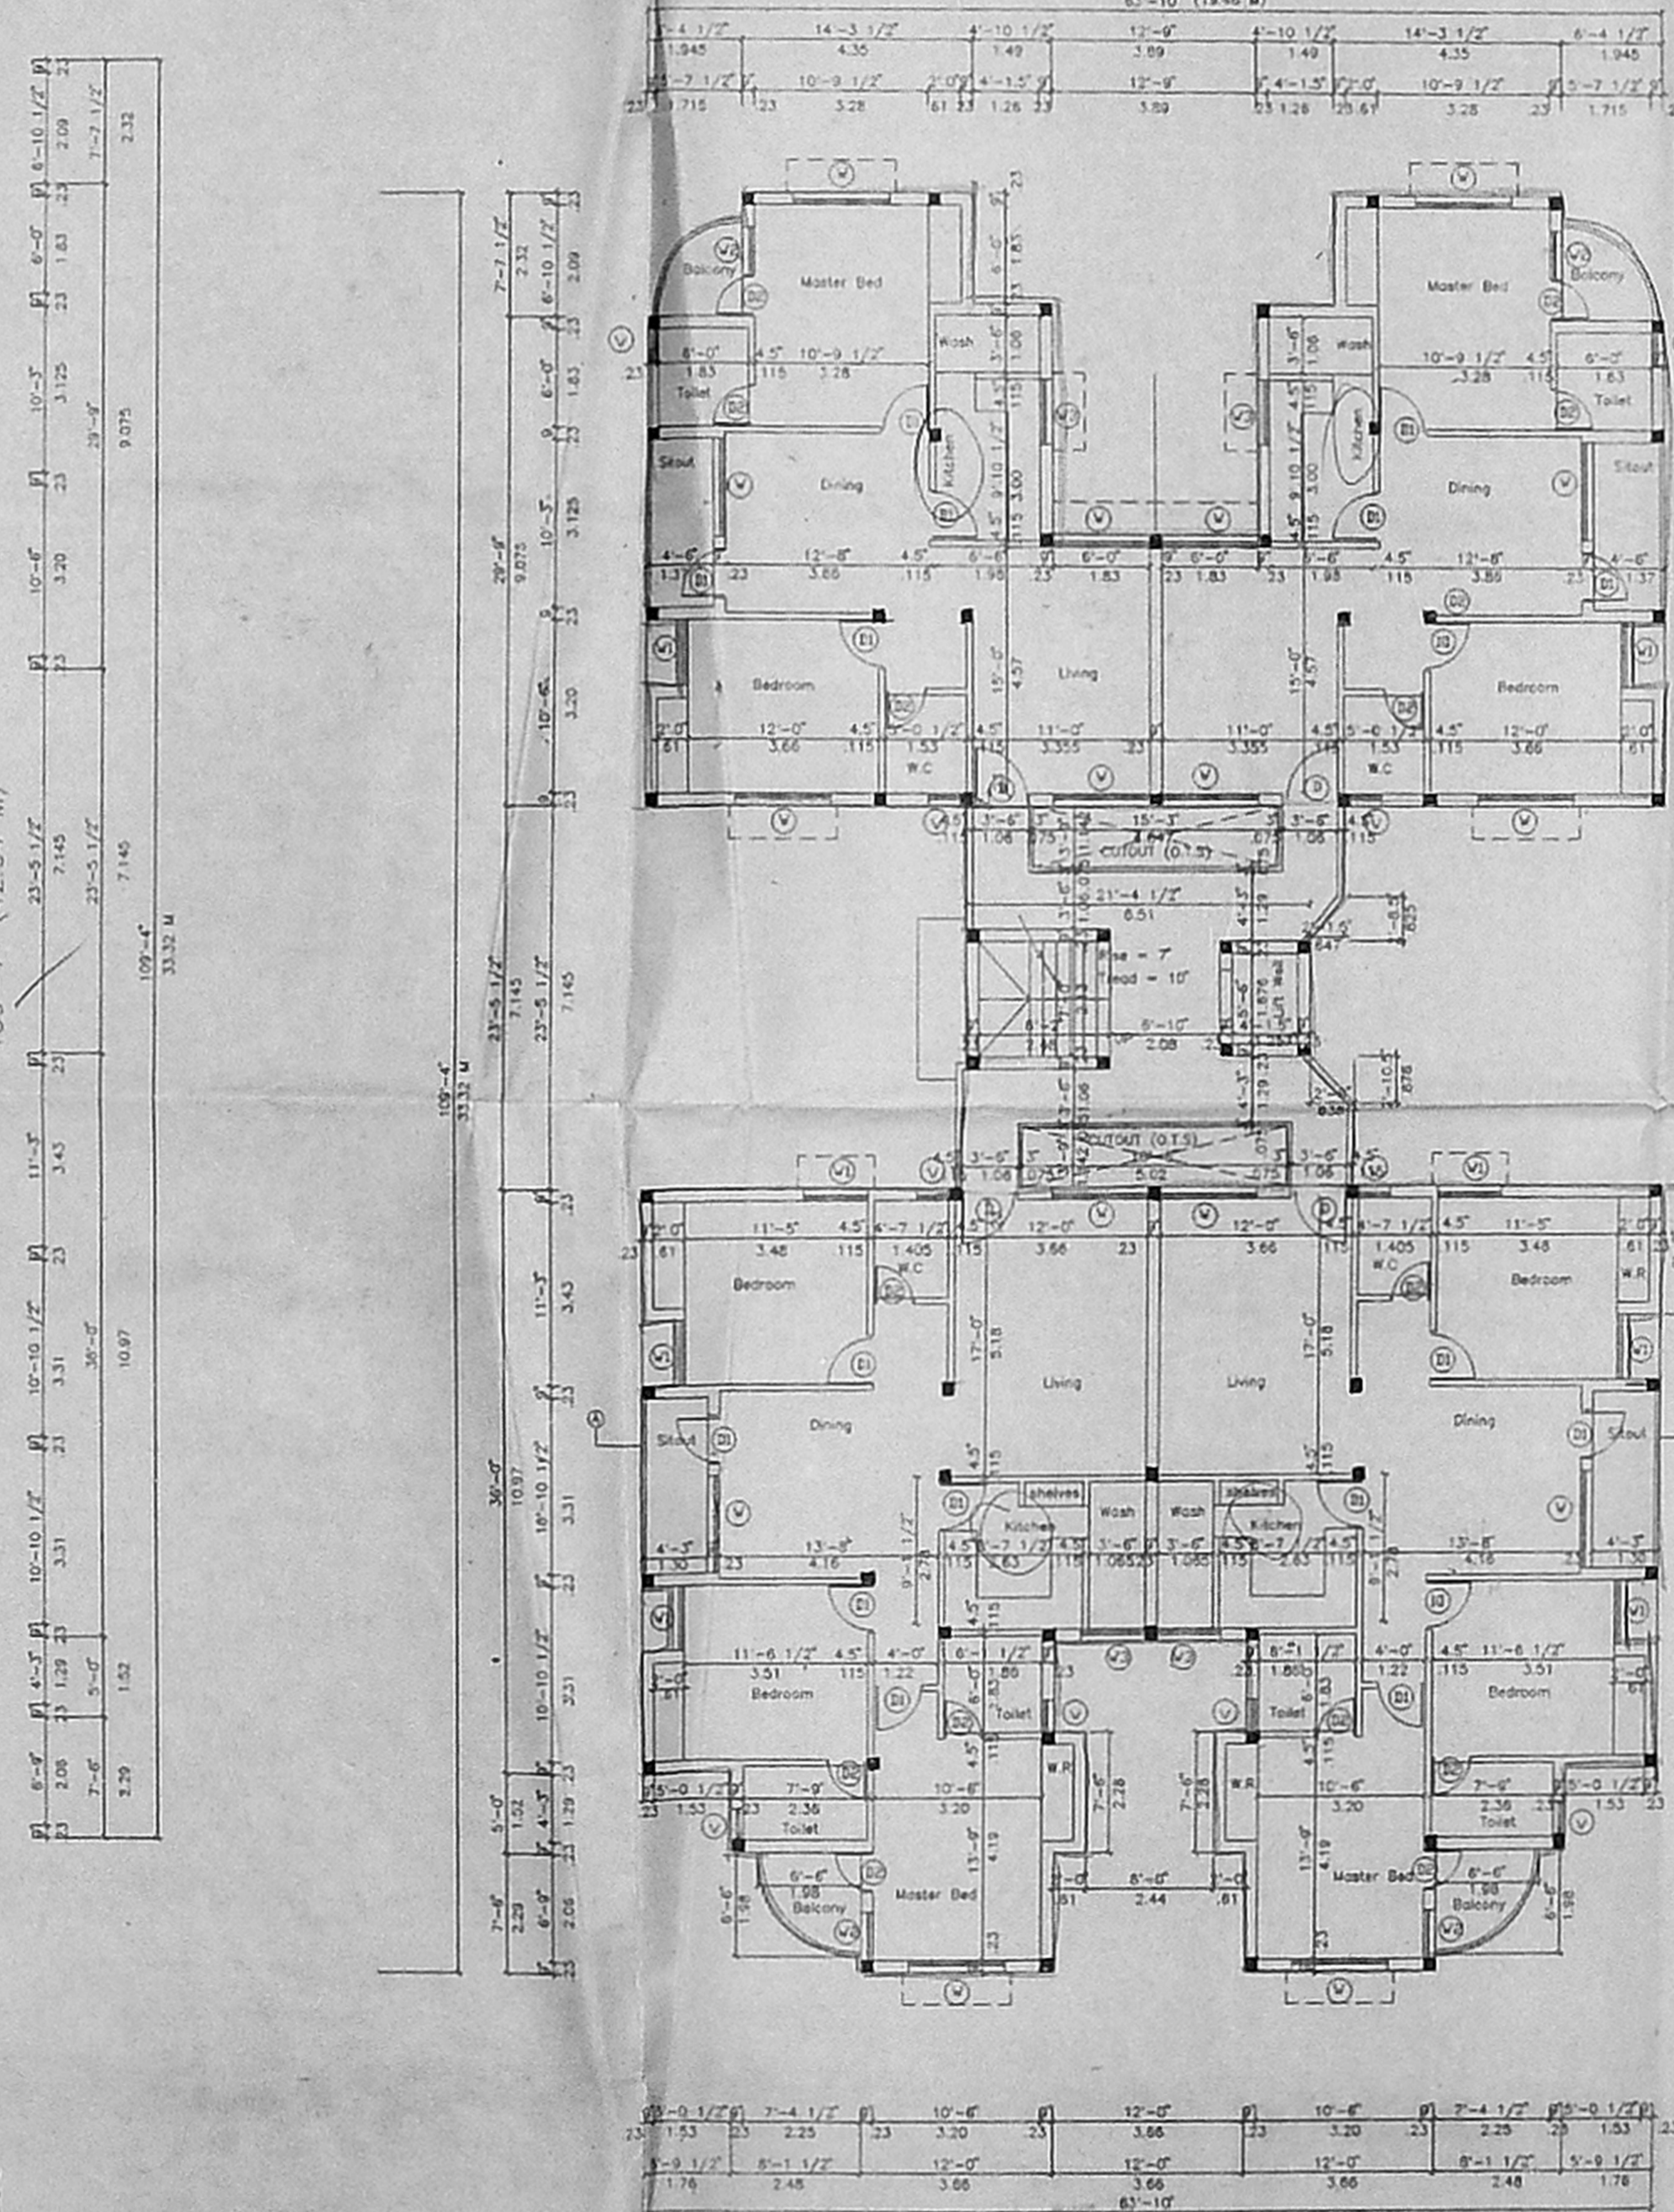

FIRST AND SECOND FLOOR PLAN

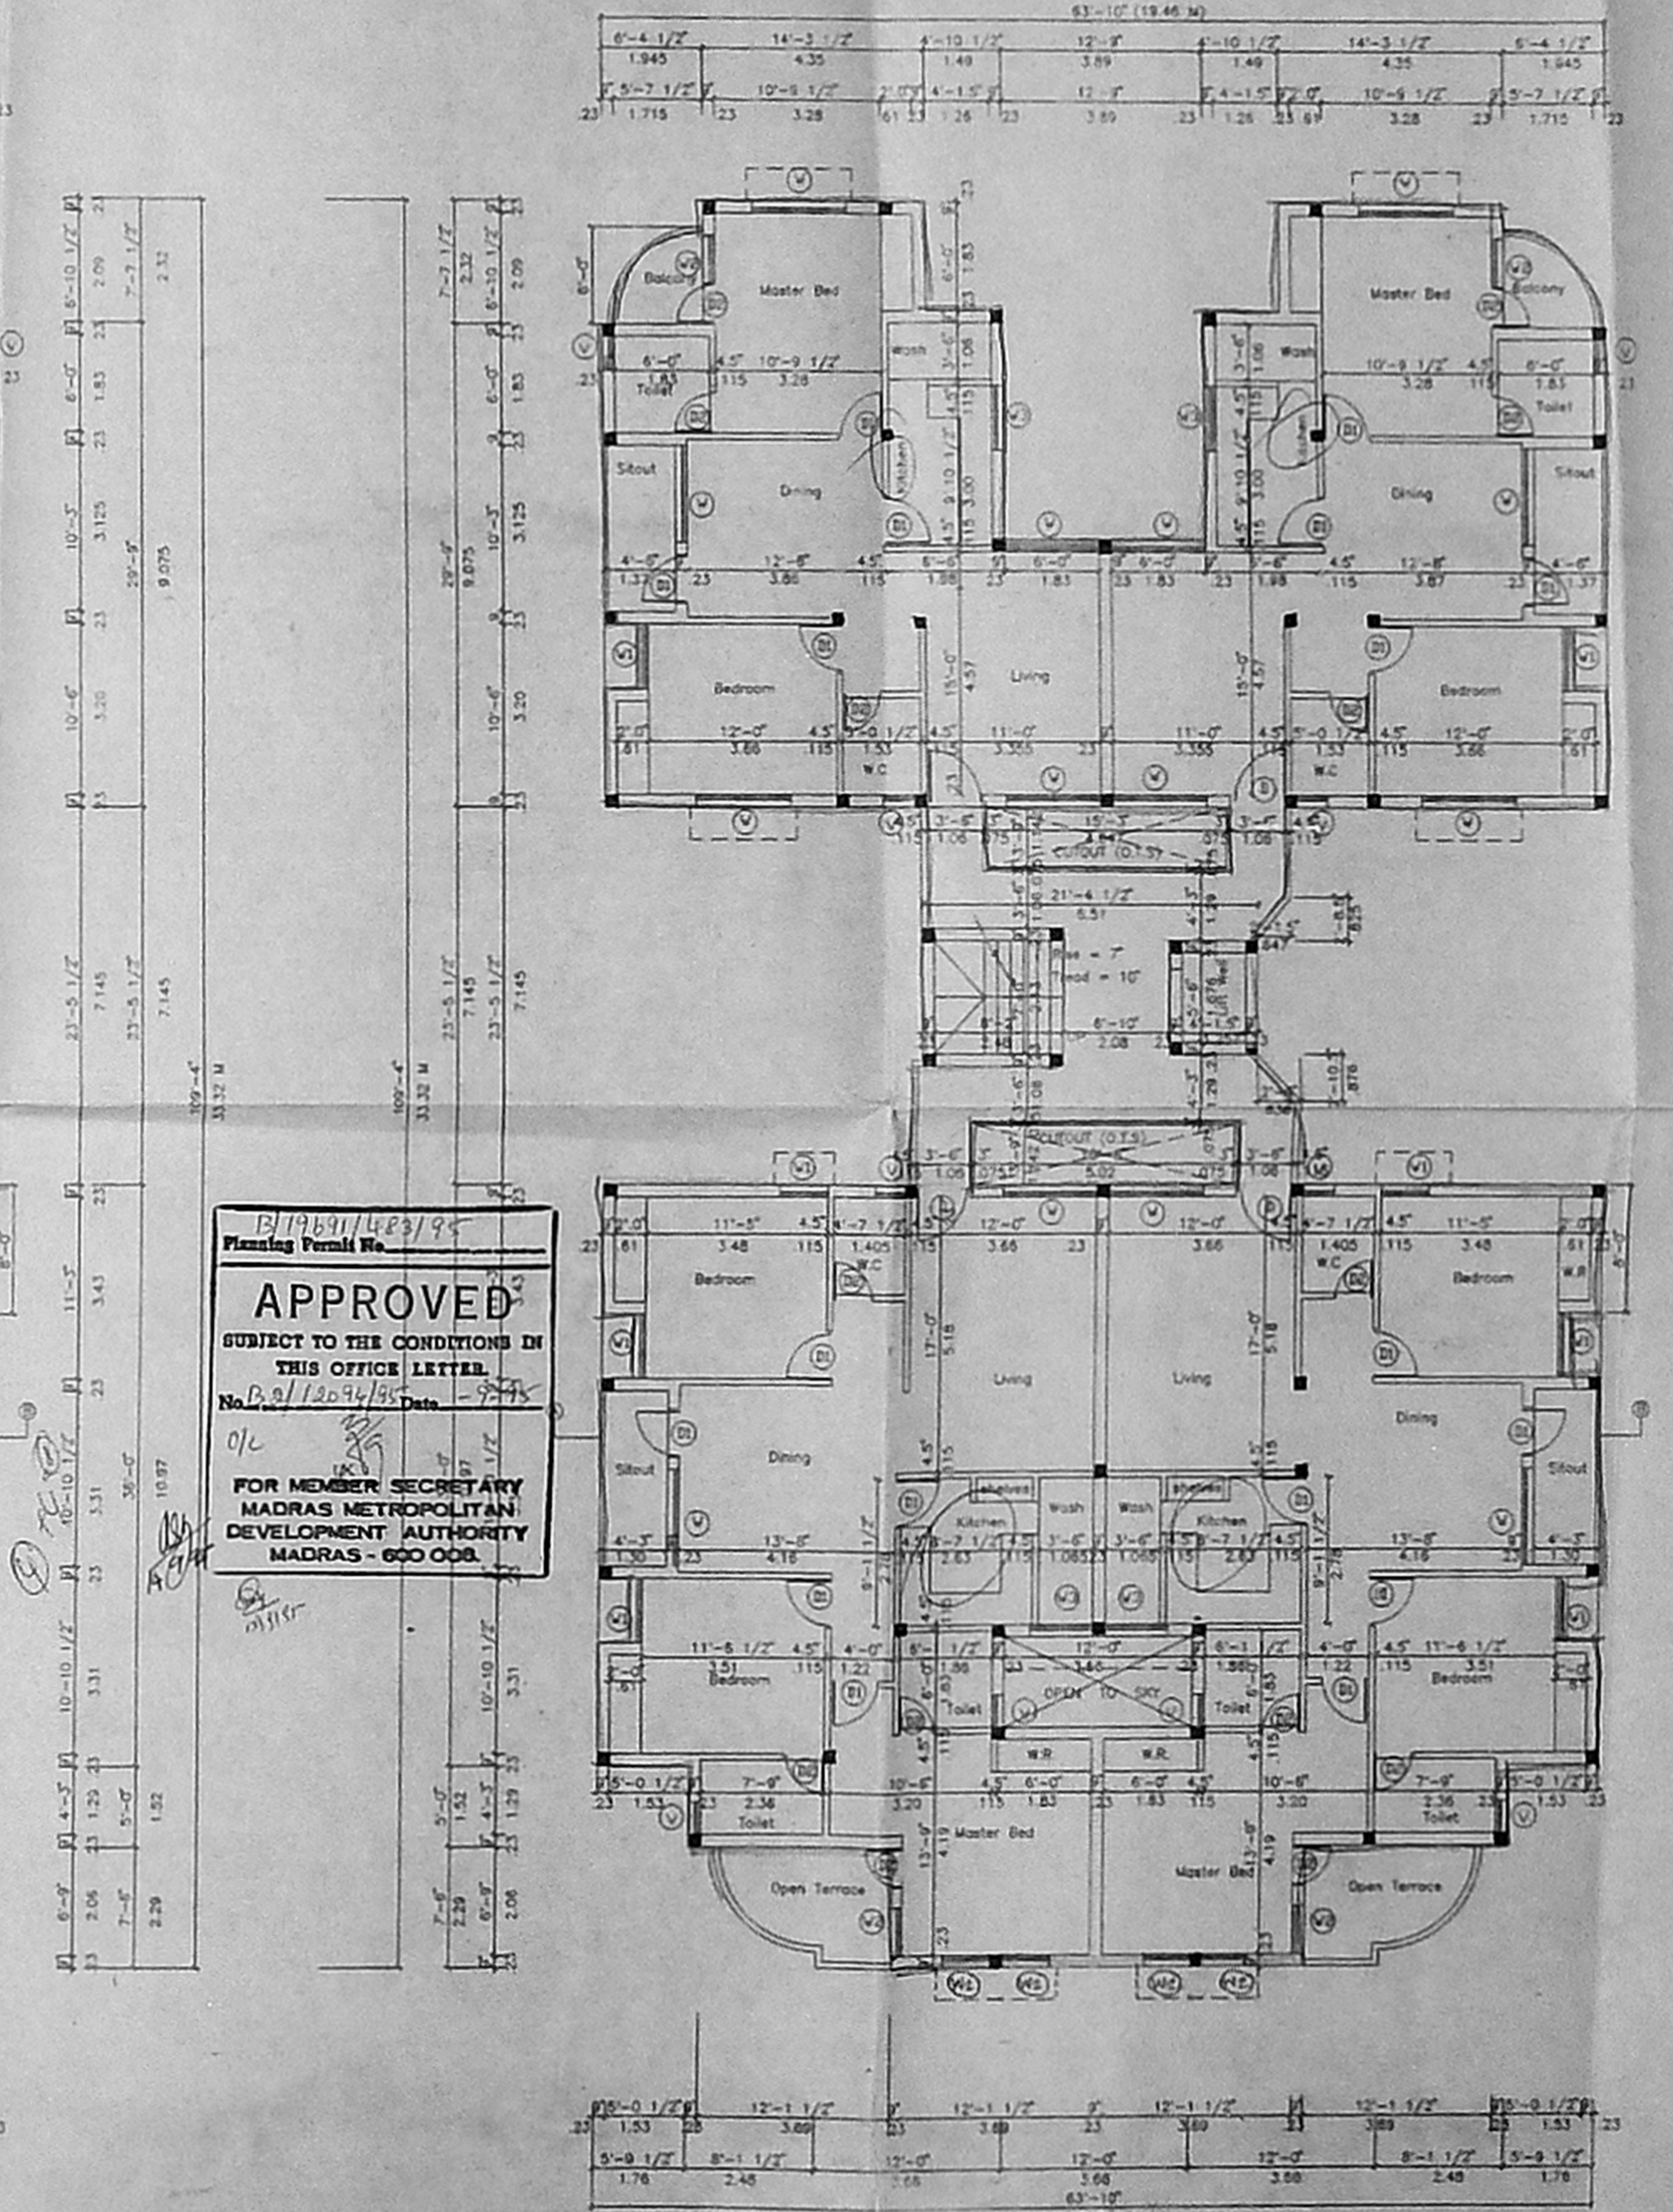

THIRD FLOOR PLAN

APPROVED
 SUBJECT TO THE CONDITIONS IN THIS OFFICE LETTER
 FOR MEMBER SECRETARY
 MADRAS METROPOLITAN
 DEVELOPMENT AUTHORITY
 MADRAS - 600 008