

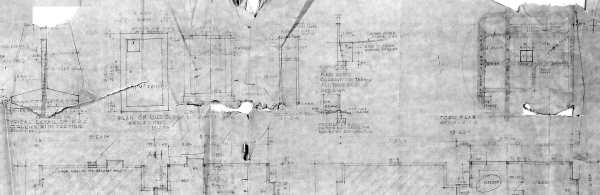
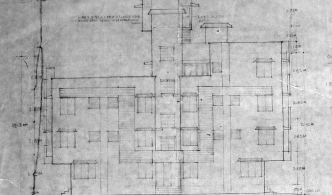
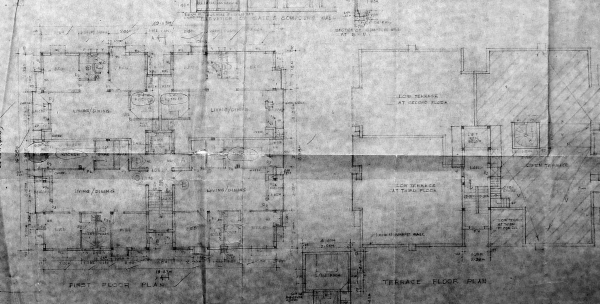
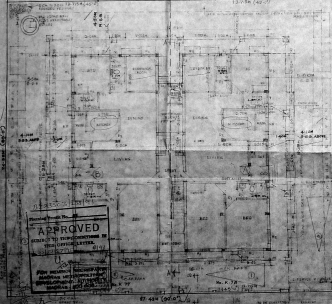



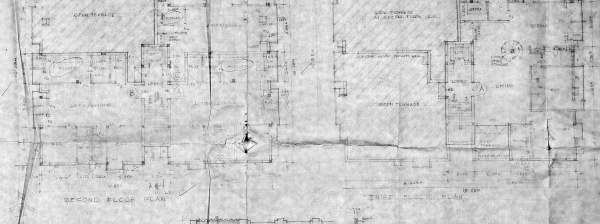


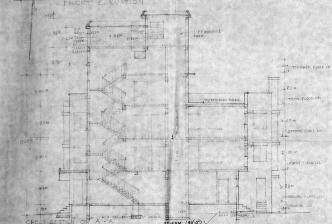




APPROVED




Note: Capital W.D.S. EXISTING APPR. IN PLACE