

CONSULTANTS  
 PROJECT  
 Pro. Commercial CUM Residential flats at  
 DOOR NO 75 TOLD NO 8] SIR THEAGARAYA  
 ROAD PONDY BAZAAR T. NAGAR MADRAS 17  
 OLD SURVEY NO: 29 (part) 30 (part) 38/2 (part) R S NO 5396 AND  
 TS NO 5396 BLOCK 10/22  
 U.P.

REGISTERED ARCHITECT  
 CORPORATION OF MADRAS  
 R A NO: 245  
 K. SURESH  
 B Arch. M.P., F.I.A., A.I.T.P.  
 Reg. ARCHITECT CA/77/4228  
 59 DIMES ROAD, KILPAUK, MADRAS 10  
 APPLICANT  
 PARTNERS.  
 M/s. SONA ENTERPRISES.

NOTE: ALL DIMENSIONS ARE IN 'MM'

SCHEDULE OF JOINERY

TYPE	DESCRIPTION	SIZE
ED	ENTRANCE DOOR	1220 X 2134
R/S	ROLLING SHUTTER	3125 X 2440
D	DOOR	1000 X 2134
D1	DOOR	750 X 2134
S-D	SLIDING DOOR	215 X 1980
M-D	MAIN DOOR	1525 X 2134
W	GLASS WINDOW	2125 X 1825
W1	-do-	1220 X 1925
W2	-do-	1025 X 1925
W3	-do-	600 X 1925
W4	-do-	1820 X 1067
W5	-do-	3125 X 1220
W6	-do-	1075 X 1220
W7	-do-	2125 X 1925
W8	-do-	3125 X 2134
FD	FRENCH DOOR	A420 X 2134
FD1	-do-	1000 X 600
V1	GLASS VENTILATOR	

SPECIFICATION


ALL BRICK WORK IN CEMENT MORTAR 1:5 MIX  
 ALL RCC WORK IN 1:4:8 MIX  
 ALL RCC WORK IN 1:2:4 MIX  
 ALL SAND FILLING TO BE OF PURE RIVER SAND  
 ALL WOOD WORK TO BE OF FIRST CLASS TEAK WOOD  
 ALL PLASTERING IN CEMENT 1:4 MIX AND 20 MM THICK  
 BUILDING TO BE EXTERNALLY FINISHED WITH CEMENT PAINT.

S.NO.	DATE	DESCRIPTION	CHECKED
REVISION			
LEGEND			
		PLOT BOUNDARY	=====
		PROPOSAL	=====
		ROAD	=====
		SEWER LINE	=====


TITLE
FLOOR PLANS, ELEVATION, SECTION, SITE & KEY PLANS etc.

AUTHORITIES APPROVAL DRAWING  
 PROJECT NO: 272/194


SCALE	DATE	DRAWN	CHECKED
1:100	21/10/94	V.G. Sengar	

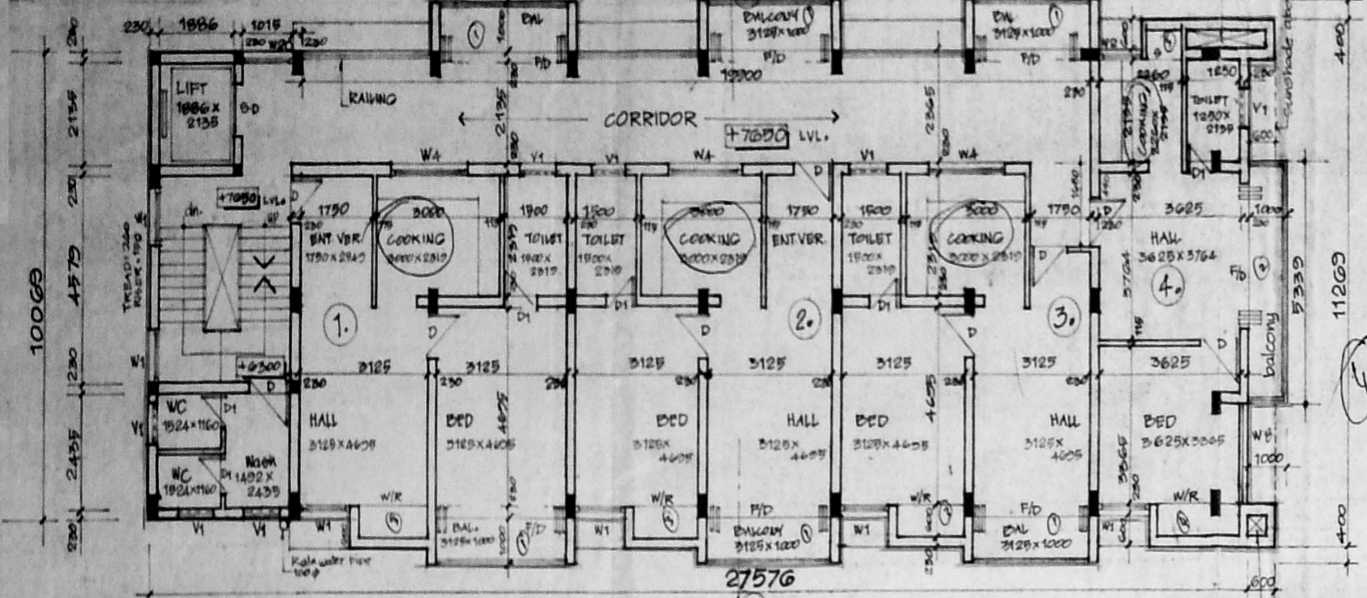


SECOND FLOOR PLAN

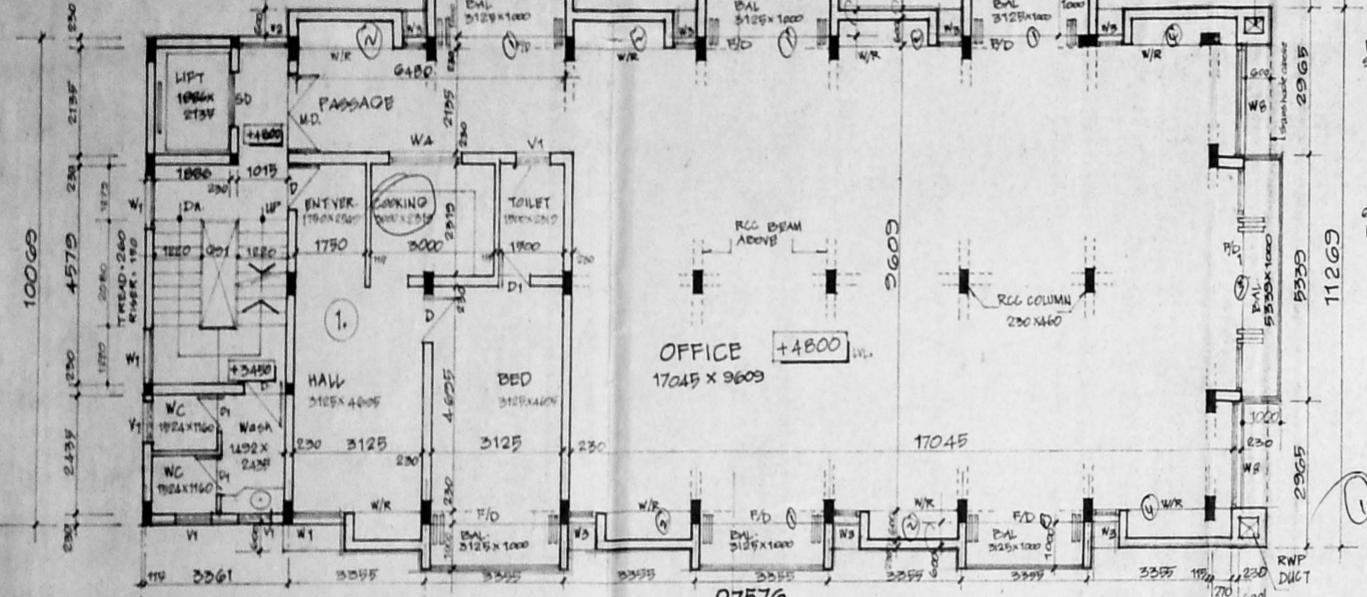


FIRST FLOOR PLAN

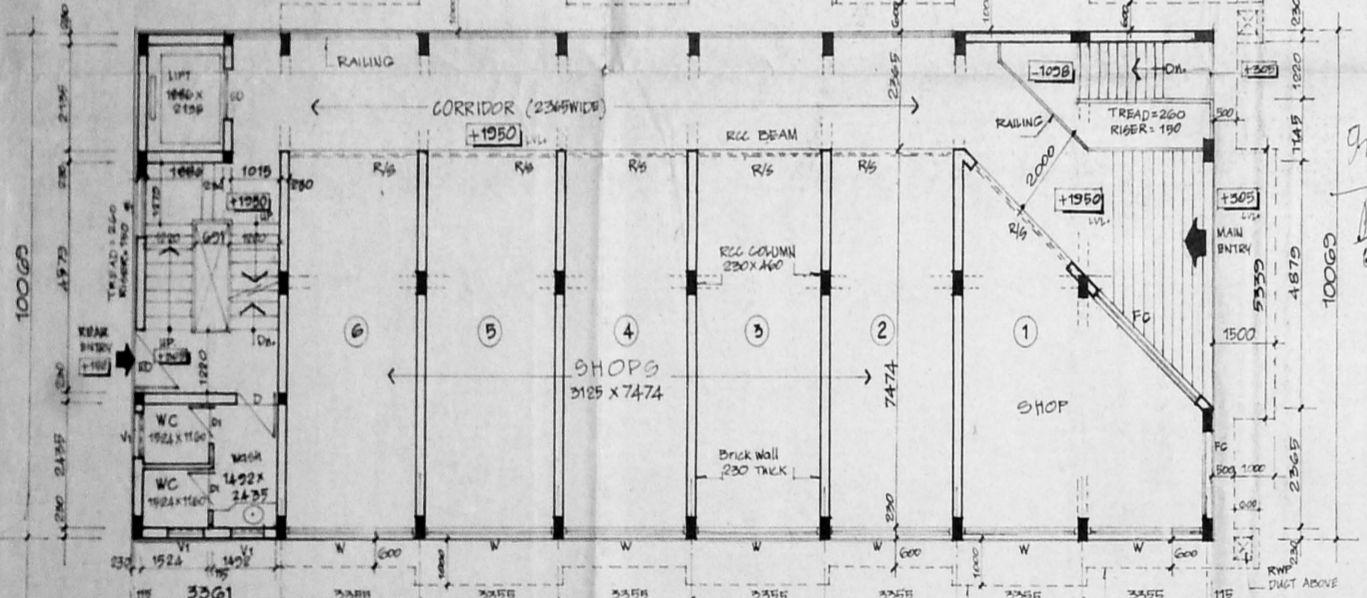


GROUND FLOOR PLAN

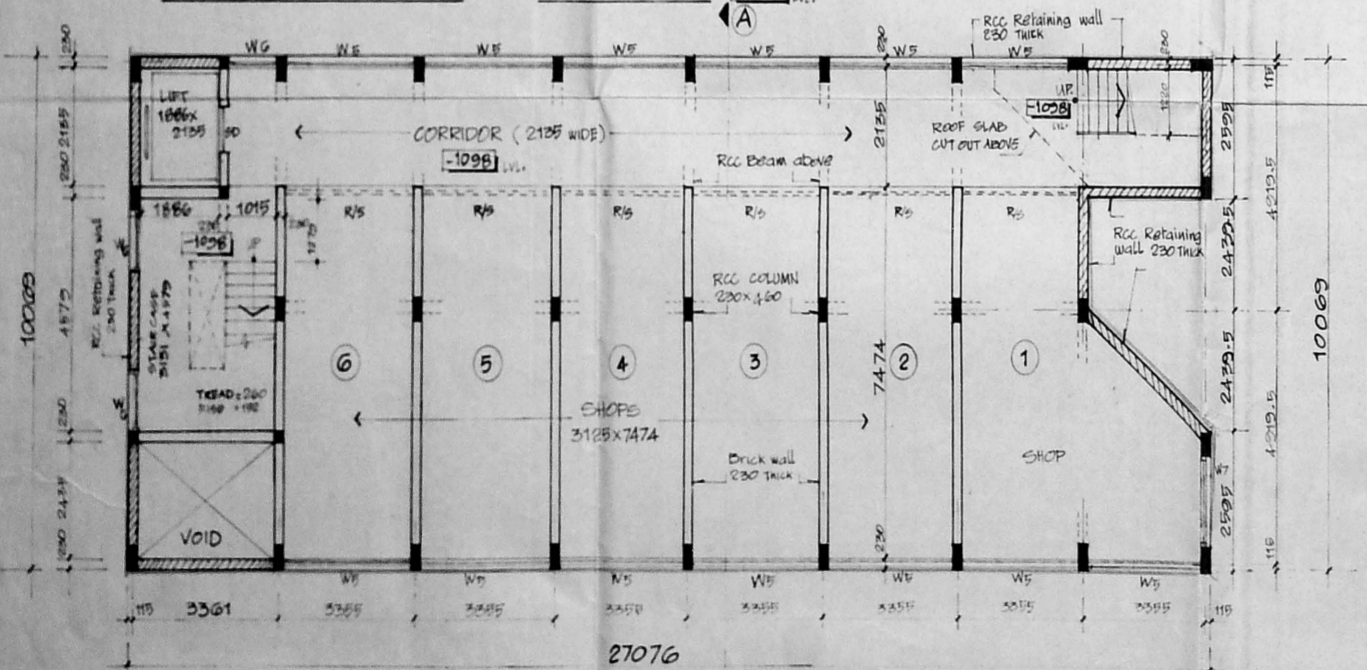


BASEMENT FLOOR PLAN

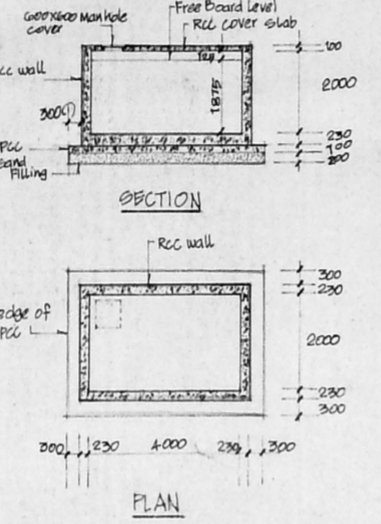


SUMP DETAIL

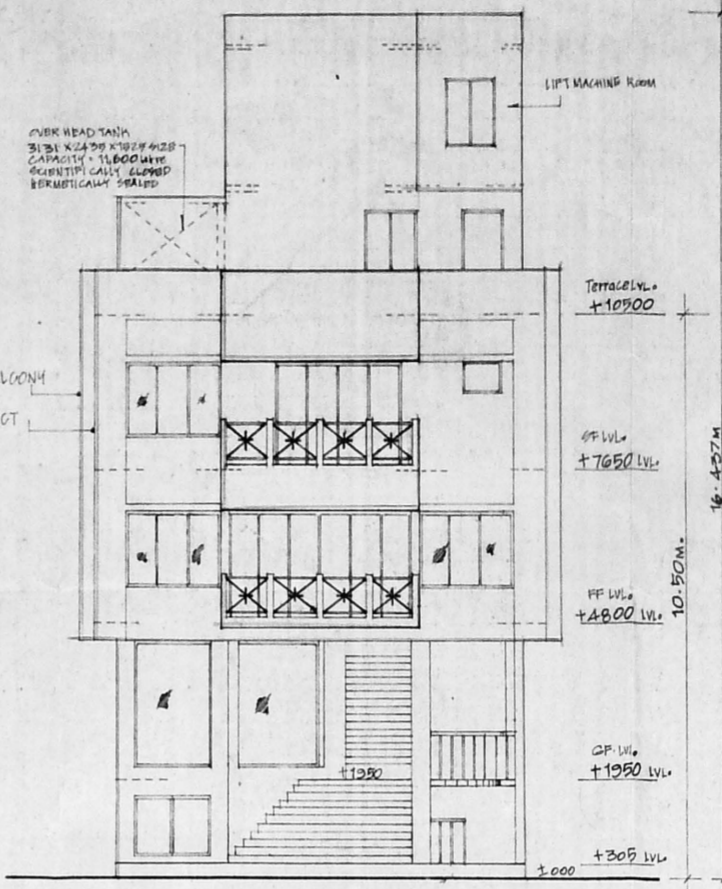


FRONT ELEVATION

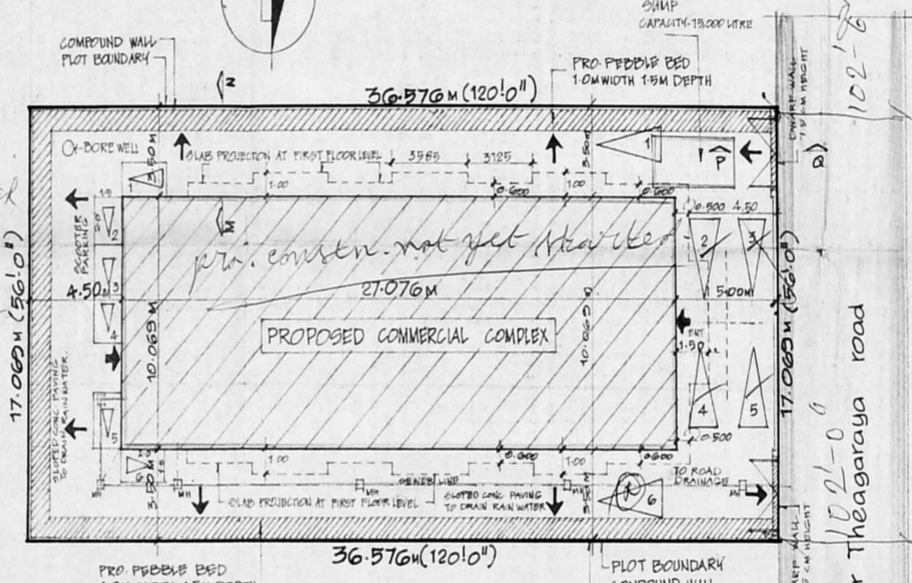


SITE PLAN

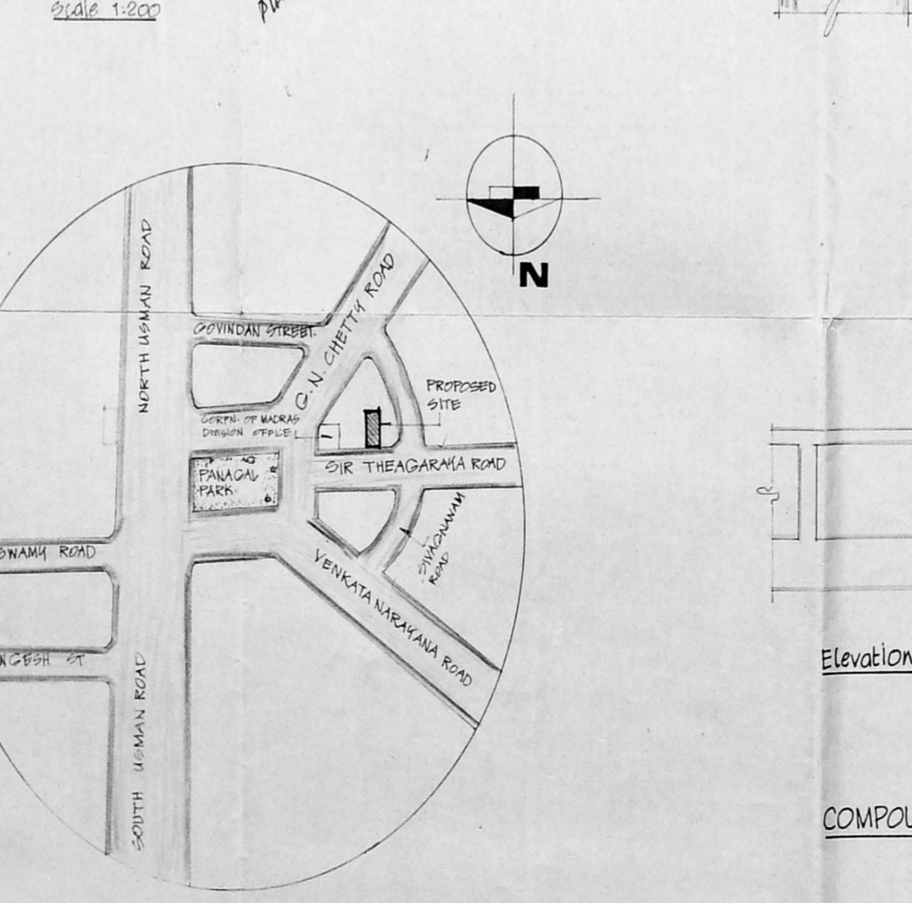


KEY PLAN

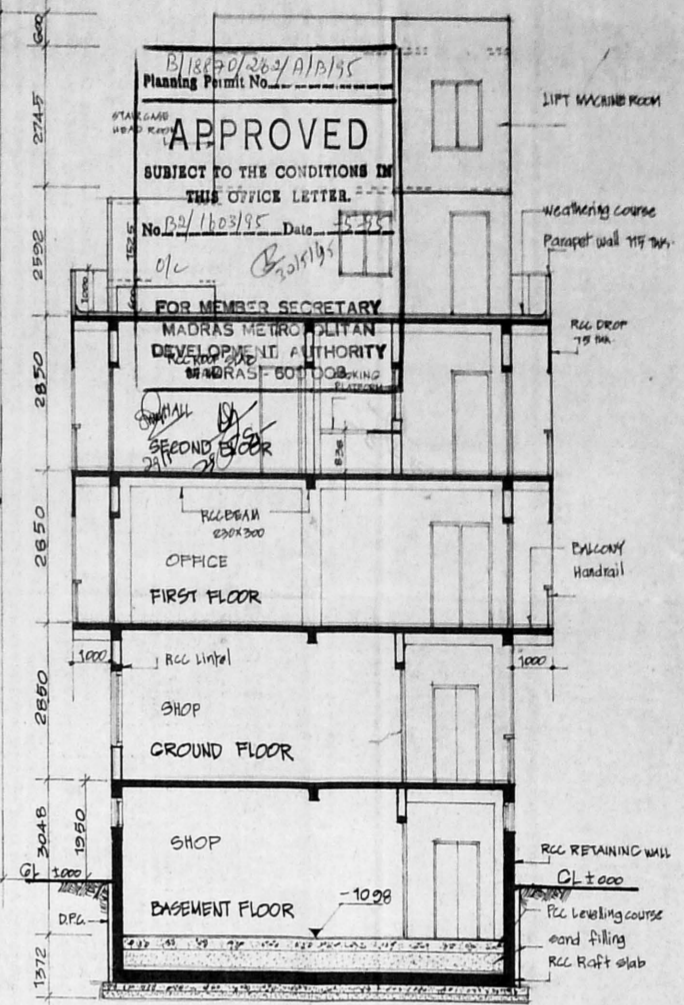


SECTION A-A

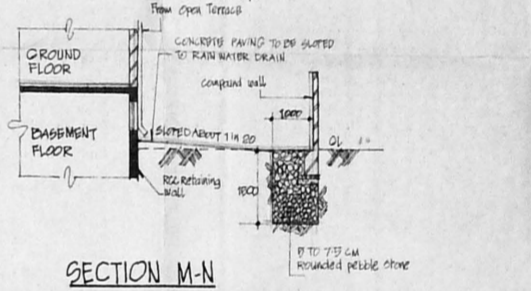

SECTION M-N

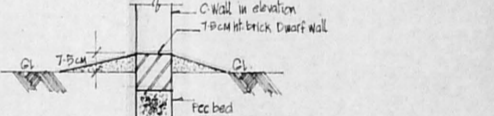

SECTION P-Q

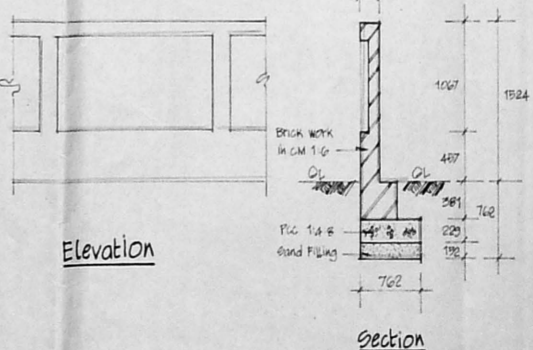

COMPOUND WALL DETAIL

SLC  
 D/S  
 W/S  
 Road Tower  
 Inspection plan  
 12/1/95





