

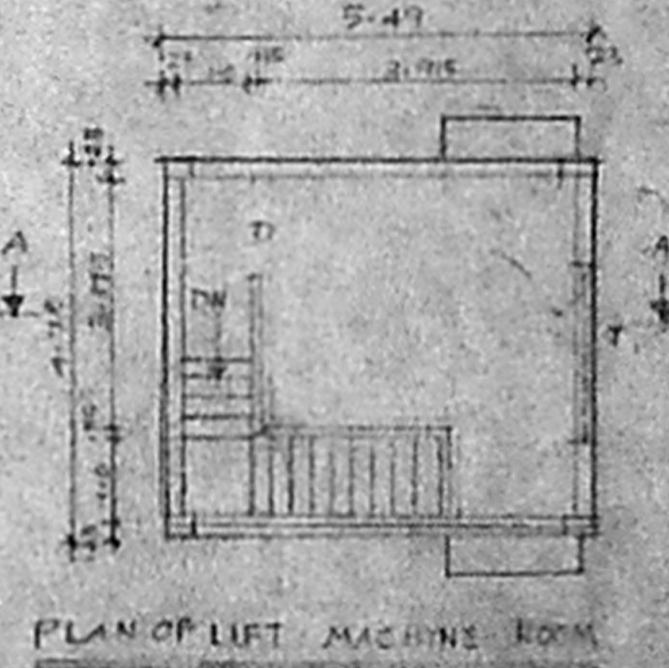
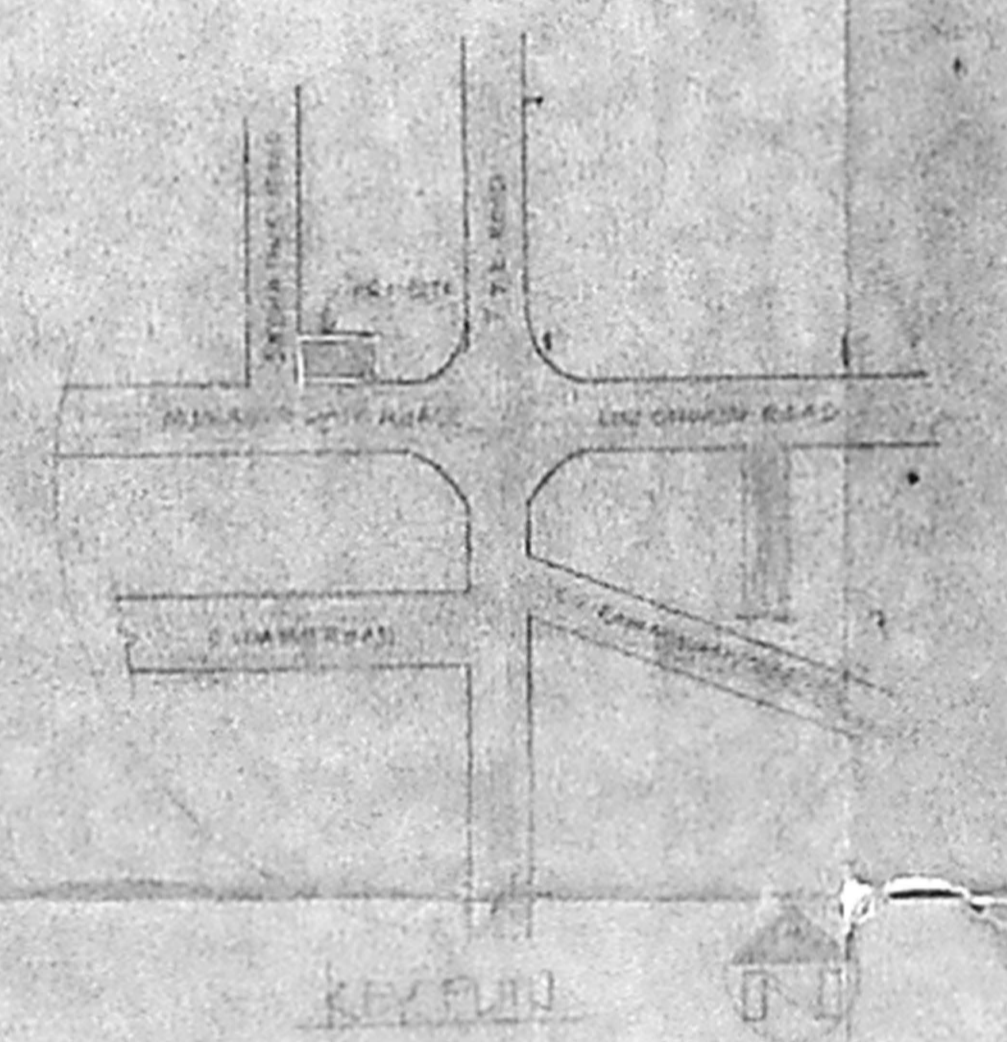



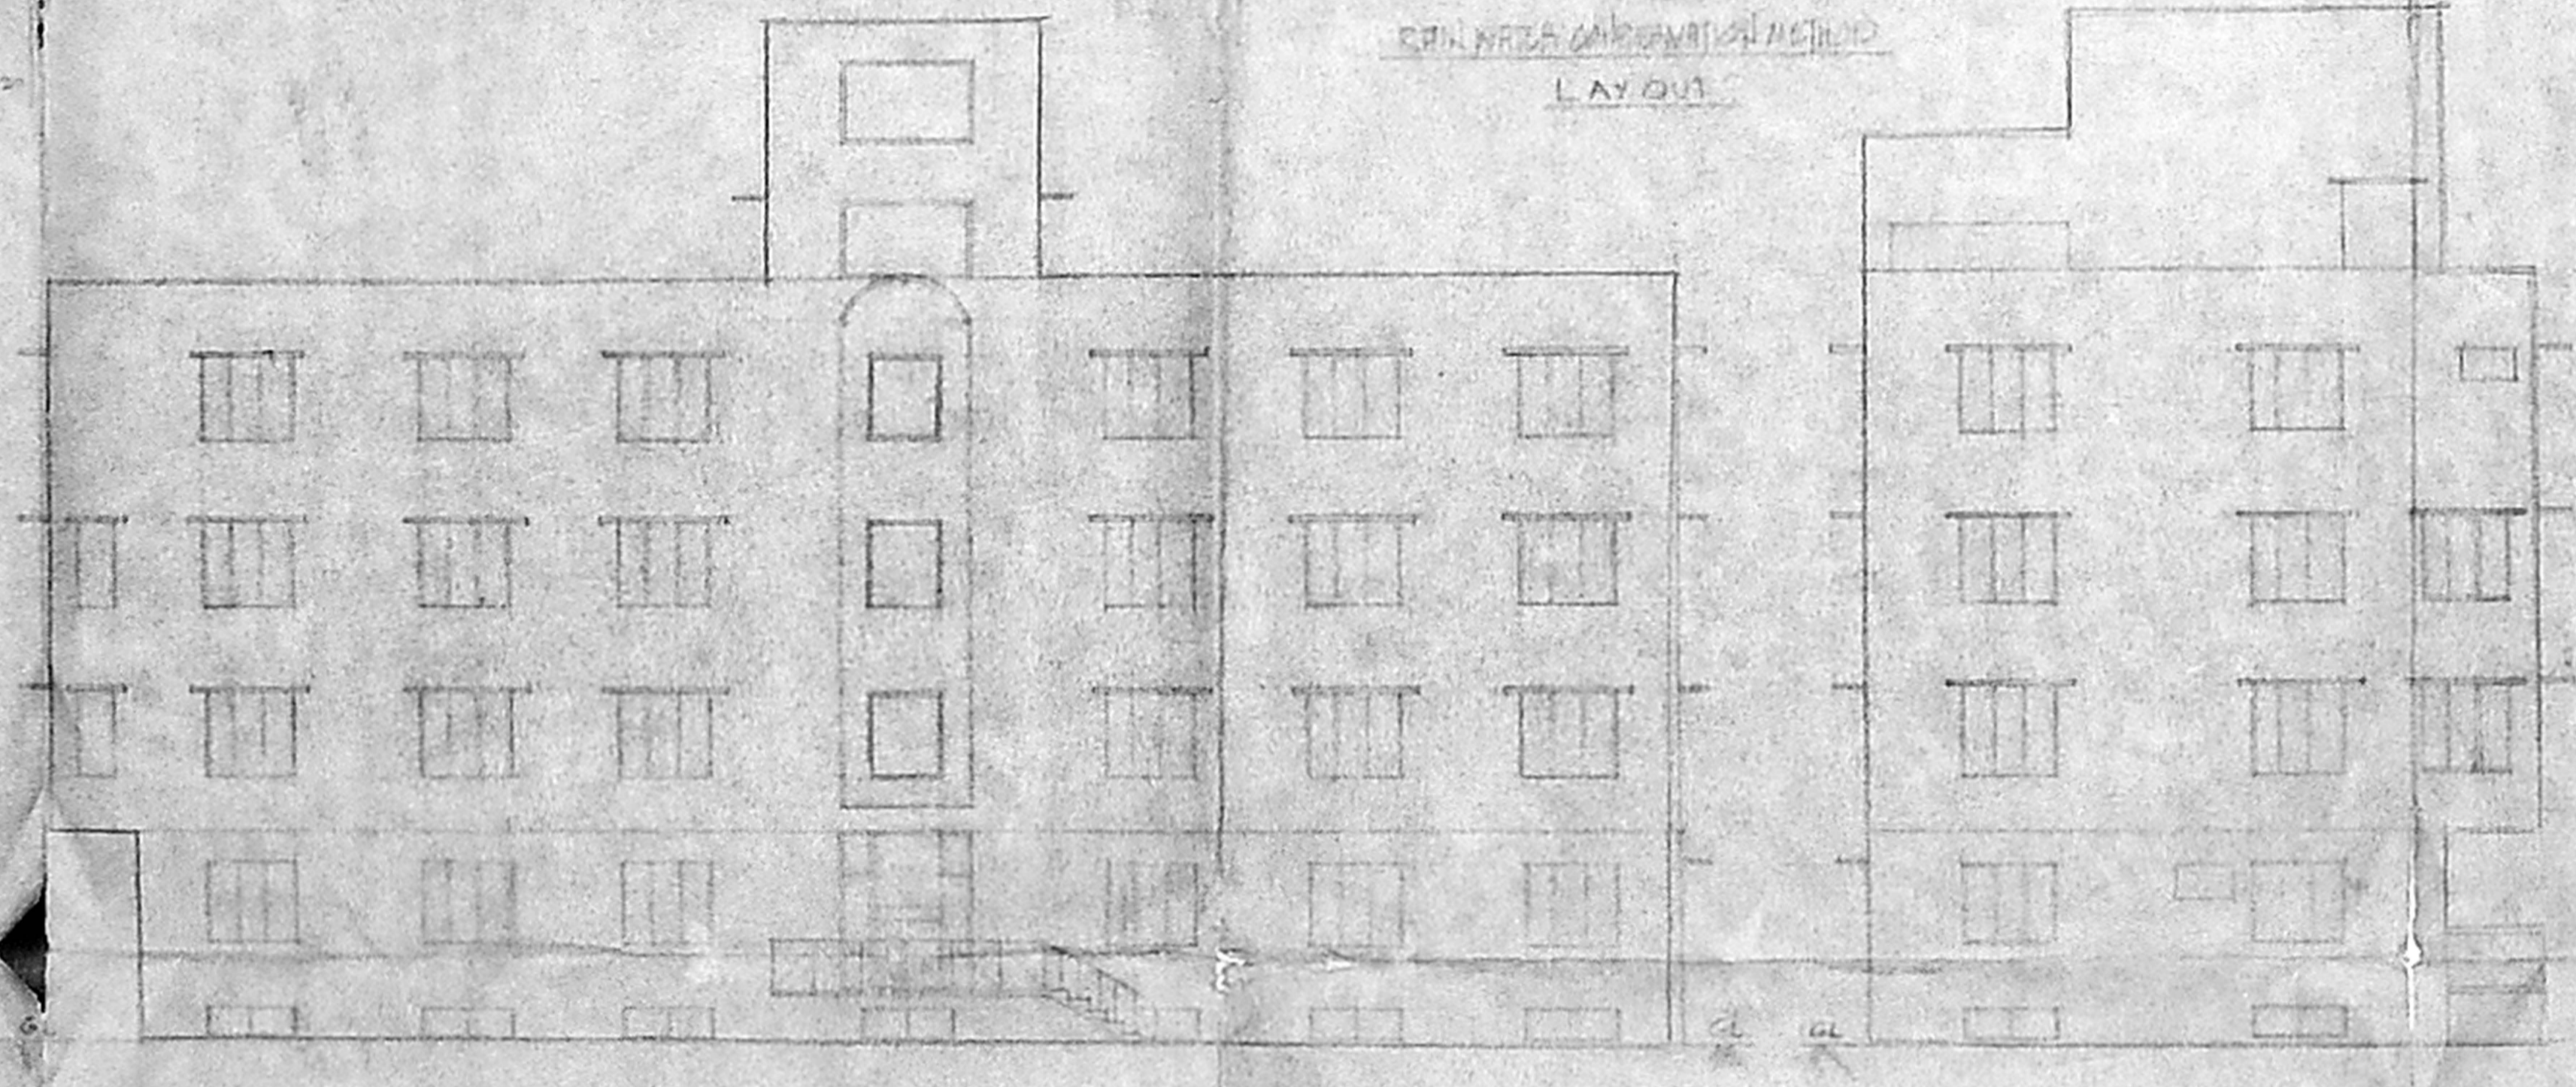






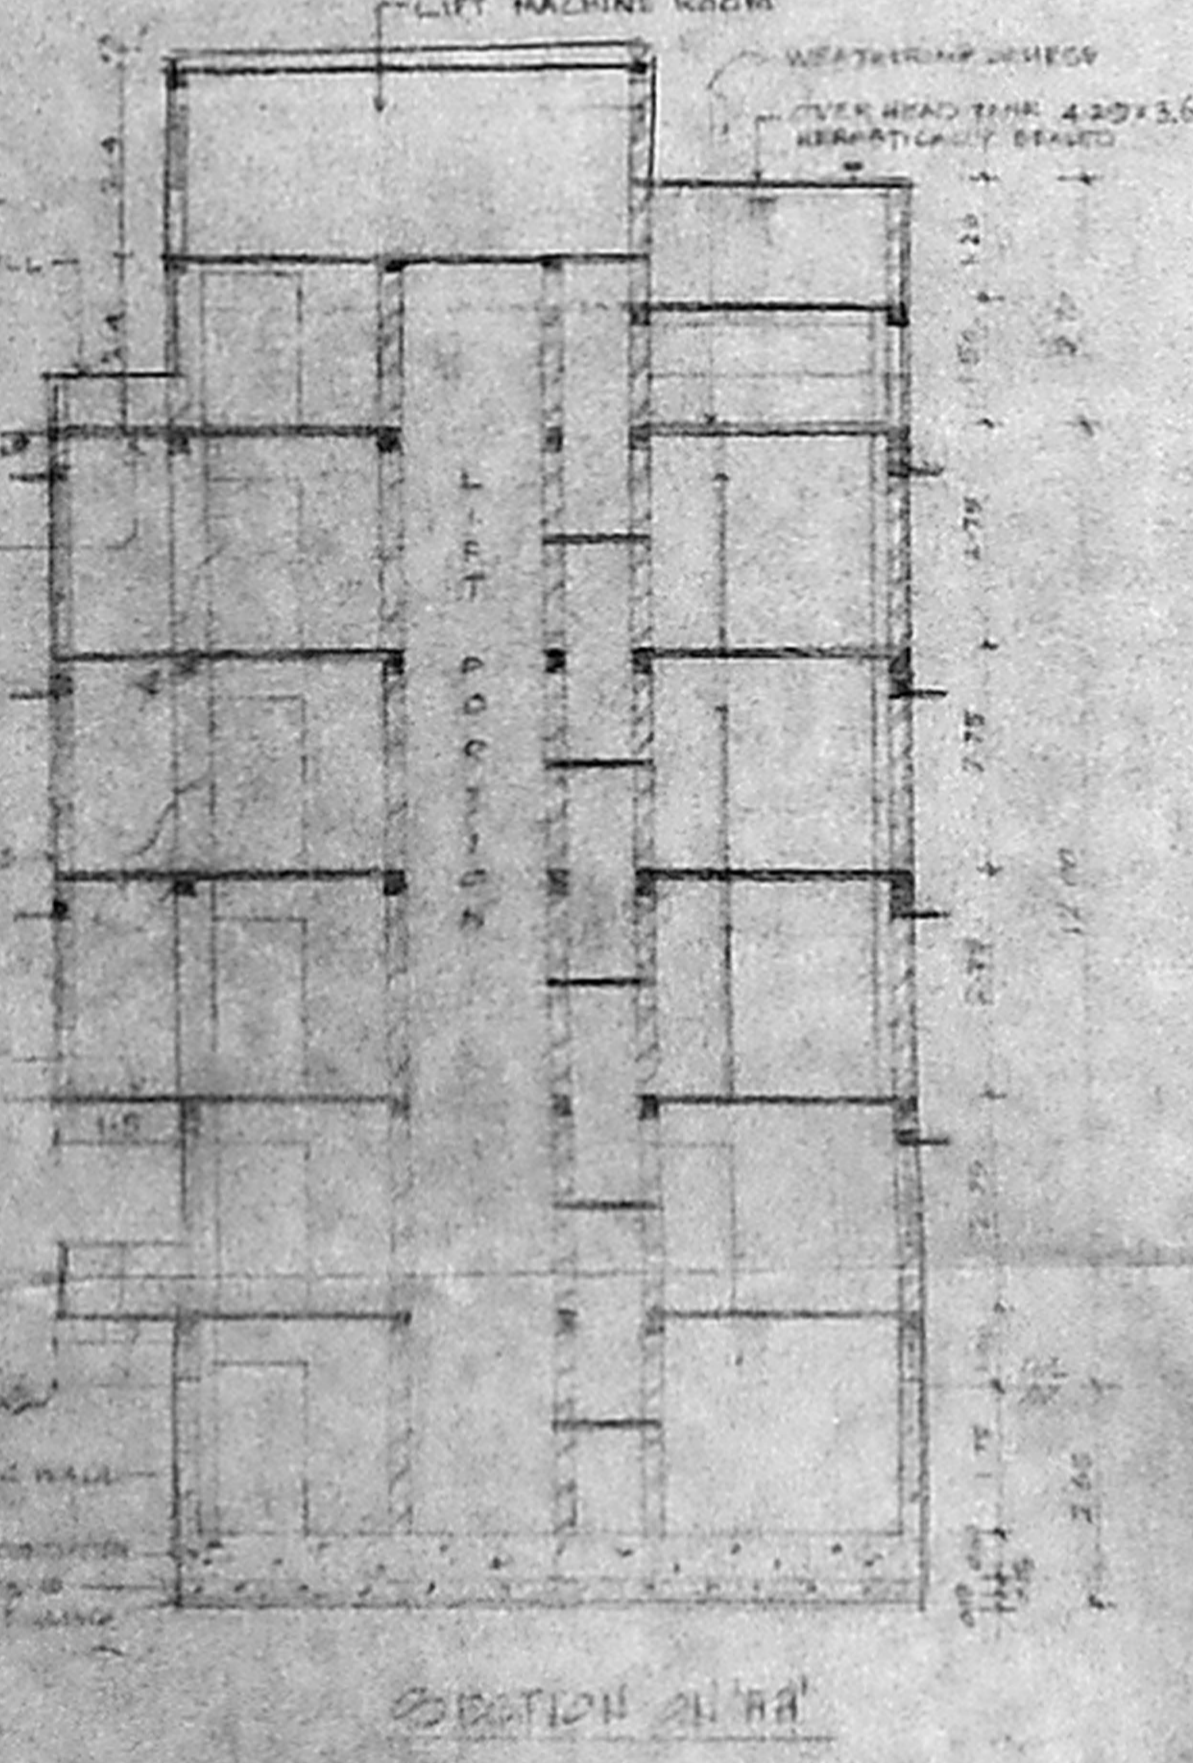



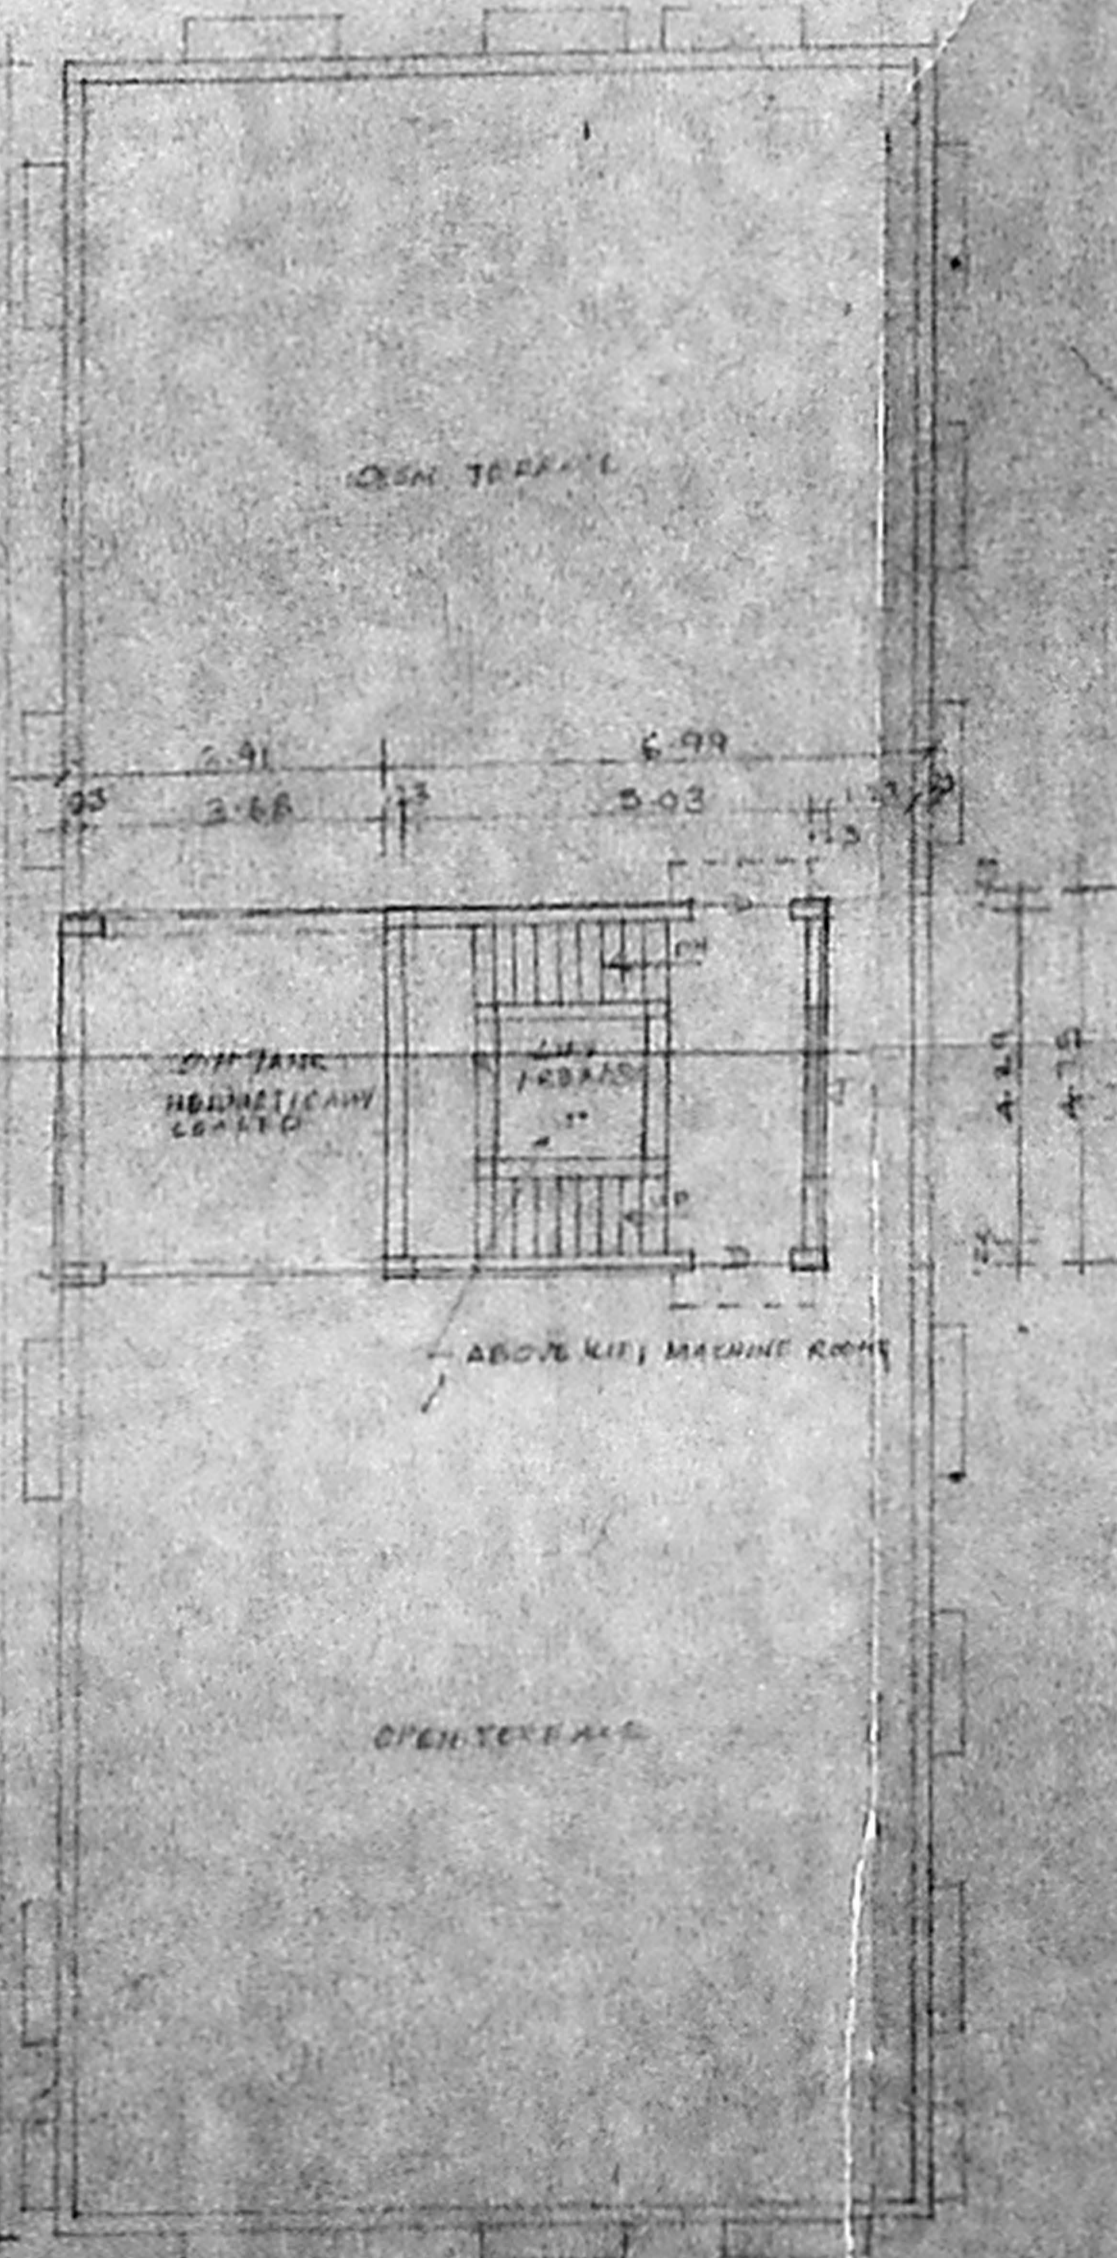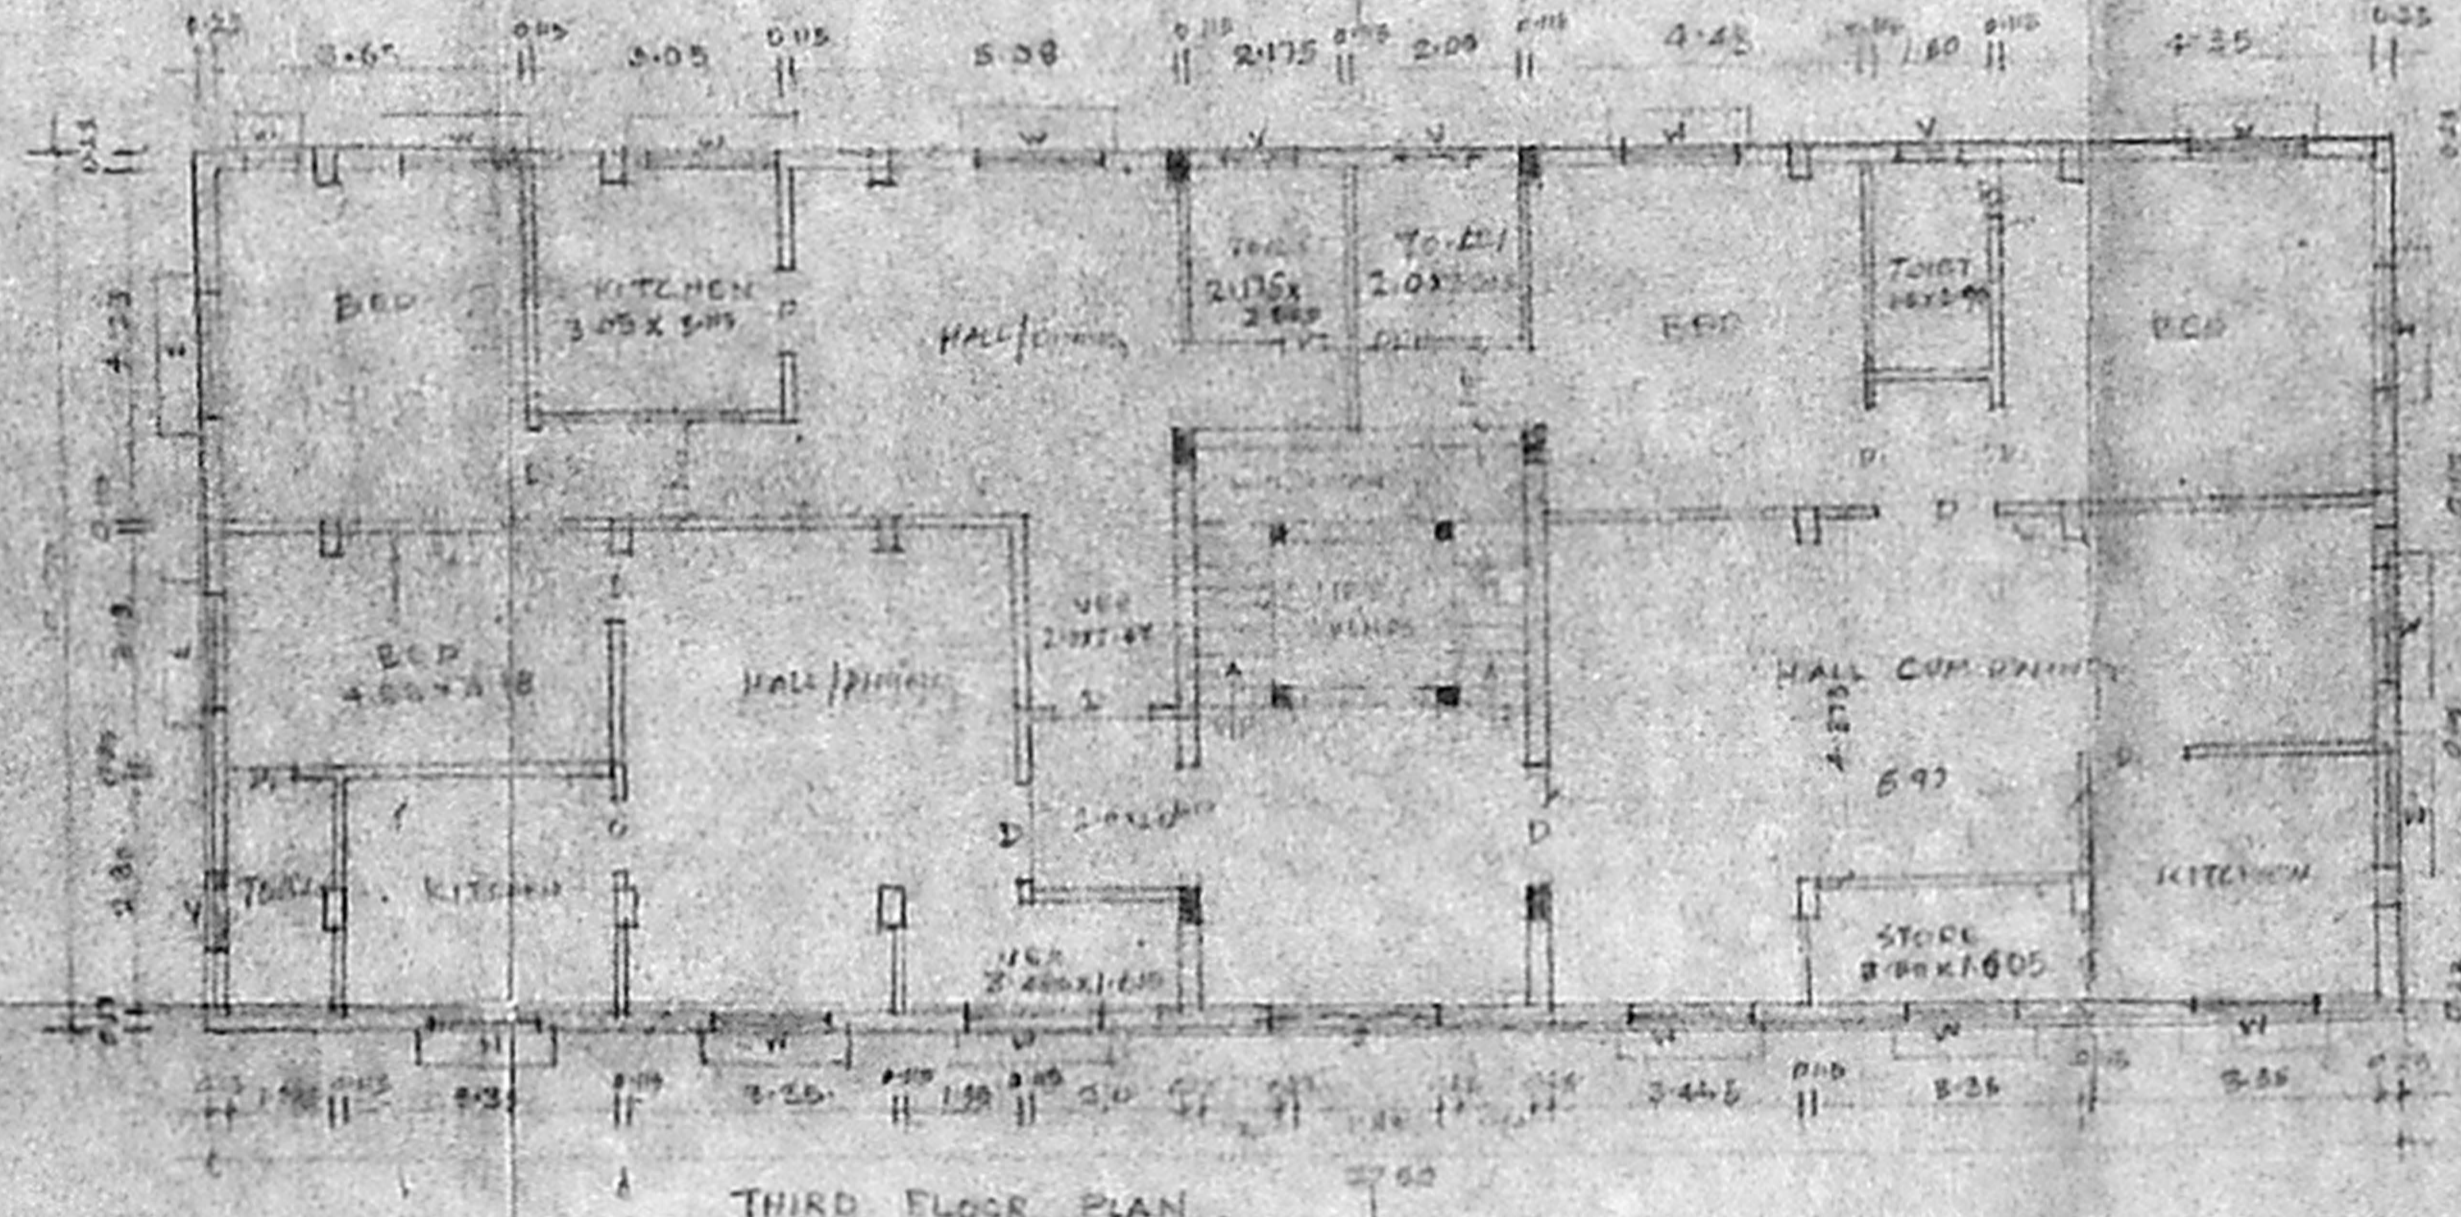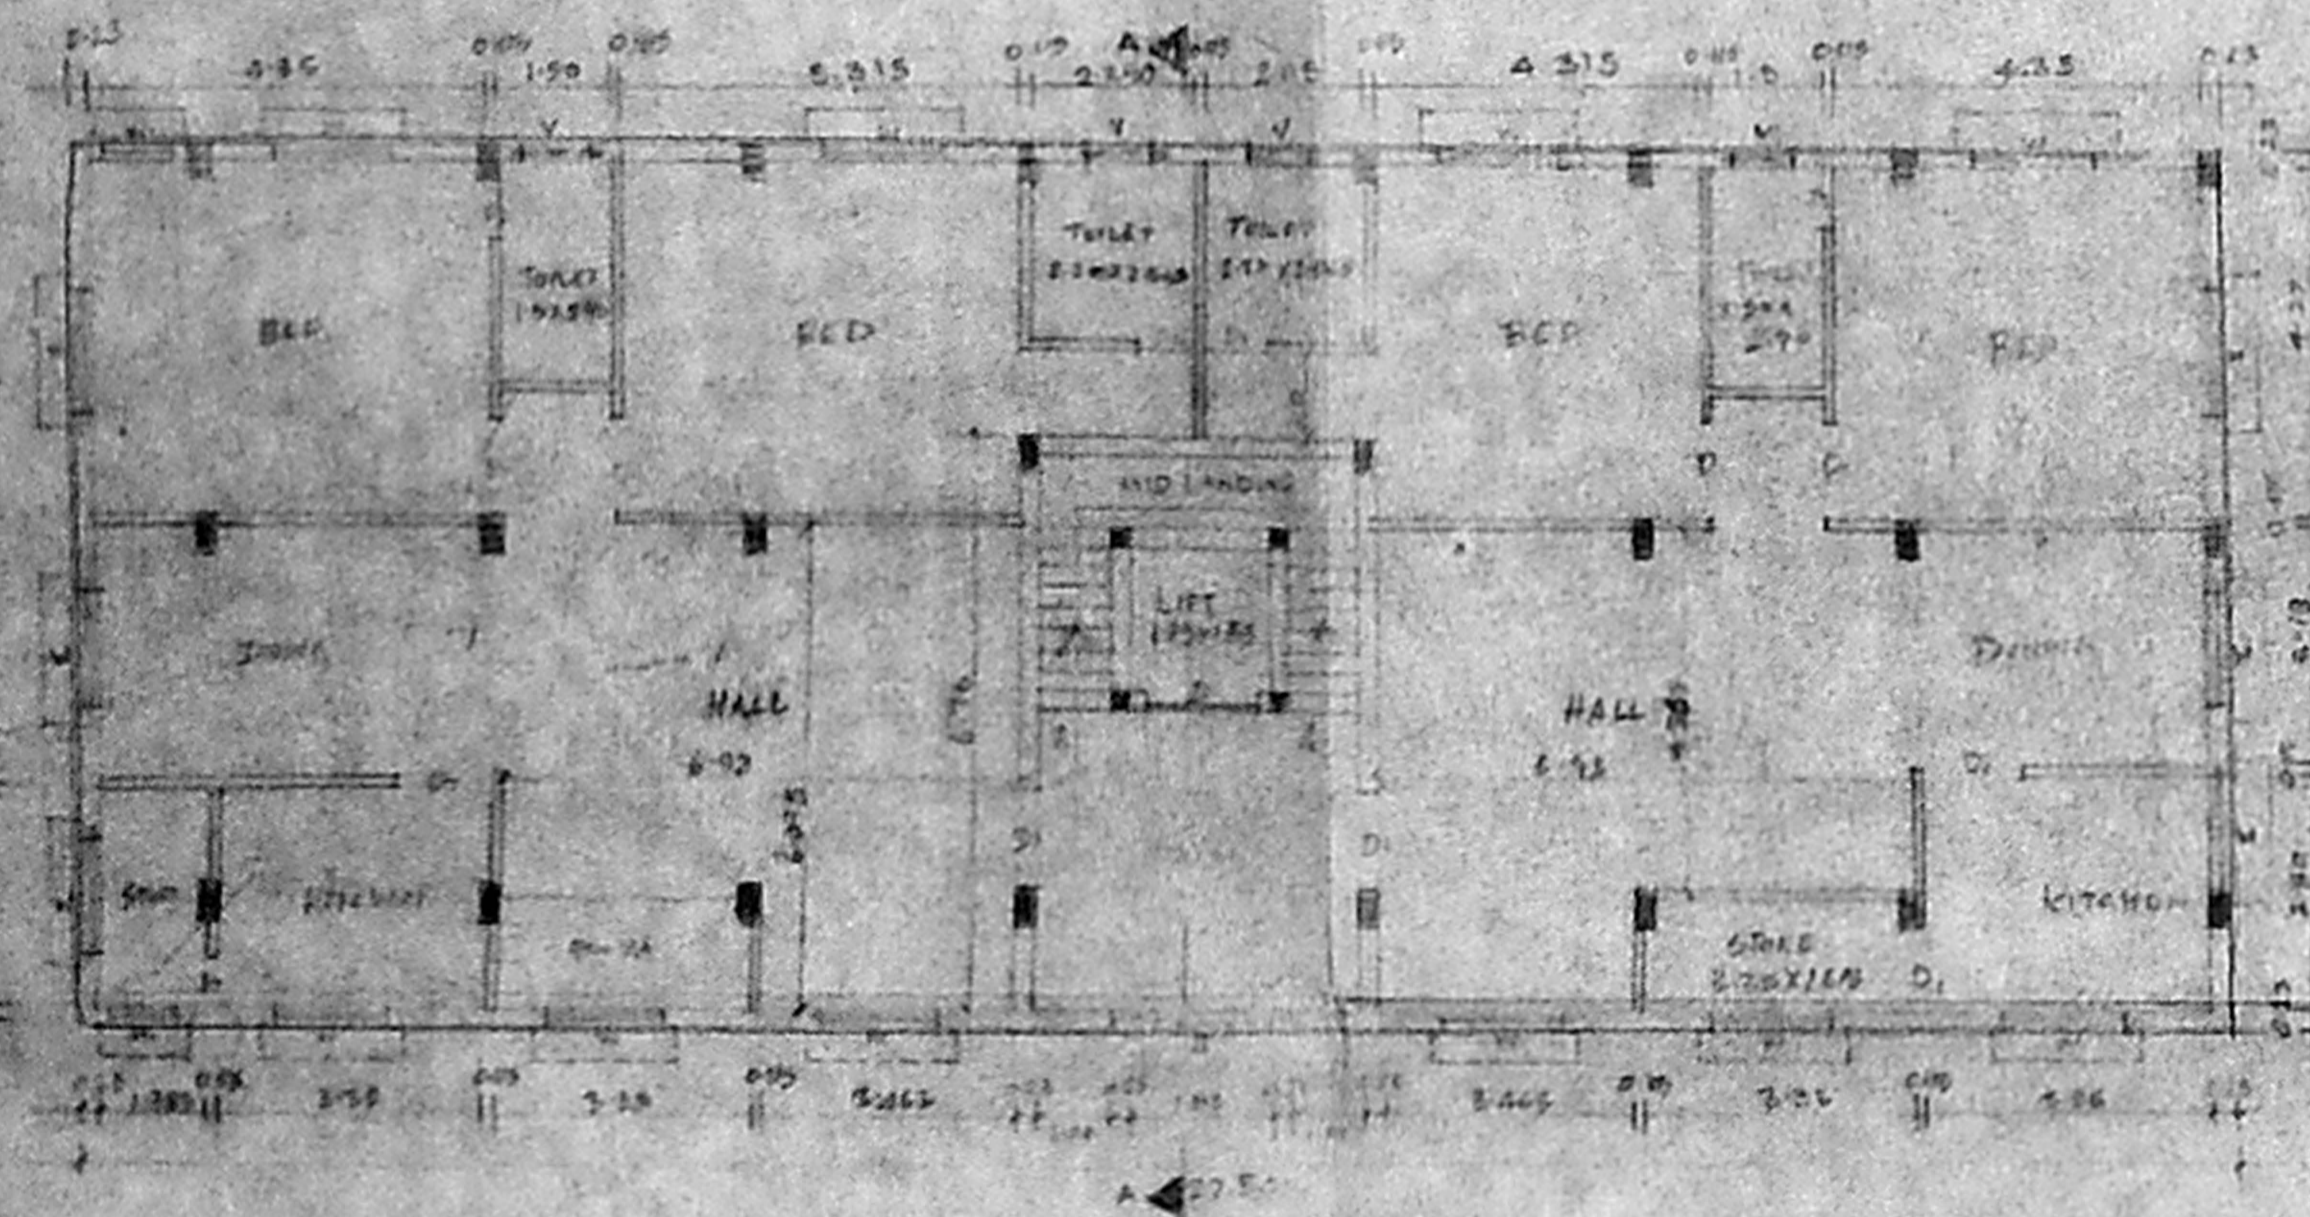

B/20038/160/1/15  
 Planning Permit No.  
**APPROVED**  
 SUBJECT TO THE CONDITIONS IN THIS OFFICE LETTER.  
 No. B/20024/15/AM/12/15  
 FOR THE SECRETARY  
 MADRAS METROPOLITAN  
 DEVELOPMENT AUTHORITY  
 ROOM NO. 600/000

PROPOSED RESIDENTIAL BUILDING  
 AT NO. 15, MADRAS STATE ROAD, MADRAS  
 A SUB-CLASSIFIED RESIDENTIAL BLOCK  
 PLAN NO. B/20038/160/1/15  
 WORKS/WORKS AGENT

A. GANESAN - POWER AGENT FOR M.D. SUBCLASSIFIED BUILDINGS

P. SUBRAMANIAN ENGINEER  
 ARCHITECT, STRUCTURAL ENGINEER AND SURVEYOR  
 MADRAS

DATE: 1/1/55  
 BY: [Signature]

P. SUBRAMANIAN  
 CIVIL AND STRUCTURAL ENGINEER  
 LICENSED SURVEYOR  
 CLASS A REG. NO. 307  
 CORPORATION OF MADRAS  
 MADRAS - 600 034