

APPROVED
SUBJECT TO THE CONDITIONS IN THIS OFFICE LETTER
No. 21/26431/8
64.9 (1974)

FOR MEMBERS OF THE TOWN MADRAS METROPOLITAN DEVELOPMENT AUTHORITY
MADRAS 600 025

SCHEDULE OF JOINERY

D DOOR	30' x 7'0" (91x21)
D DOOR	2'6" x 7'0" (76x21)
PN DOOR CUM WINDOW	7'0" x 7'0" (21x21)
PN DOOR	5'0" x 7'0" (15x21)
W WINDOW	7'0" x 4'0" (21x12)
W WINDOW	5'0" x 4'0" (15x12)
W2 DOOR	6'0" x 4'0" (18x12)
W3 DOOR	4'0" x 4'0" (12x12)
V VENTILATOR	2'6" x 2'0" (76x60)
V DOOR	4'0" x 2'0" (12x60)

KEY PLAN (NOT TO SCALE)

PROPOSED FLATS AT S. NO. 123/A30 GANDHI ROAD VELACHERY MADRAS. PER NARIN & OTHERS.
SCALE 1" = 8'0" (1:96)

SPECIFICATION



CC1:4.8 FOR FOUNDATION & FLOORING
BRICK WORK IN CM:1.5 FOR ALL MASONRY WORKS
CC1:2.6 FOR ALL RCC WORKS
ROOFING WITH RCC SLAB
FLOOR FINISHING WITH MOSAIC TILES.
PLASTERING IN CANALS & WEATHERING COURSE OVER ROOF SLAB.
AREA DETAILS: 58T 58M
AREA OF PLOT: 11225 106077

AREA IN T.F.

1) 20' x 12' x 24' =	480.51
2) 23' x 12' x 24' =	557.76
3) 25' x 12' x 24' =	606.24
4) 27' x 12' x 24' =	654.72
5) 29' x 12' x 24' =	703.20
6) 31' x 12' x 24' =	751.68
deduct 4x4x2 =	32
add balance =	174.28
10' x 7' x 7.5 =	322.22
TOTAL AREA OF	3195
add by balconies	18.17
add by stairs	11.27
add by lift	32.22
47.46 + 401 =	517.58 sq ft 478.15 sq m
AREA IN S.F.	5147.58 sq ft 478.15 sq m

OWNER
M. ULAKANATHAN ME
12, DURAI SWAMY STREET,
KUNERTHUR
MADRAS 600091
CLASS I No. 290
LICEN. No. 123/A30

o/c

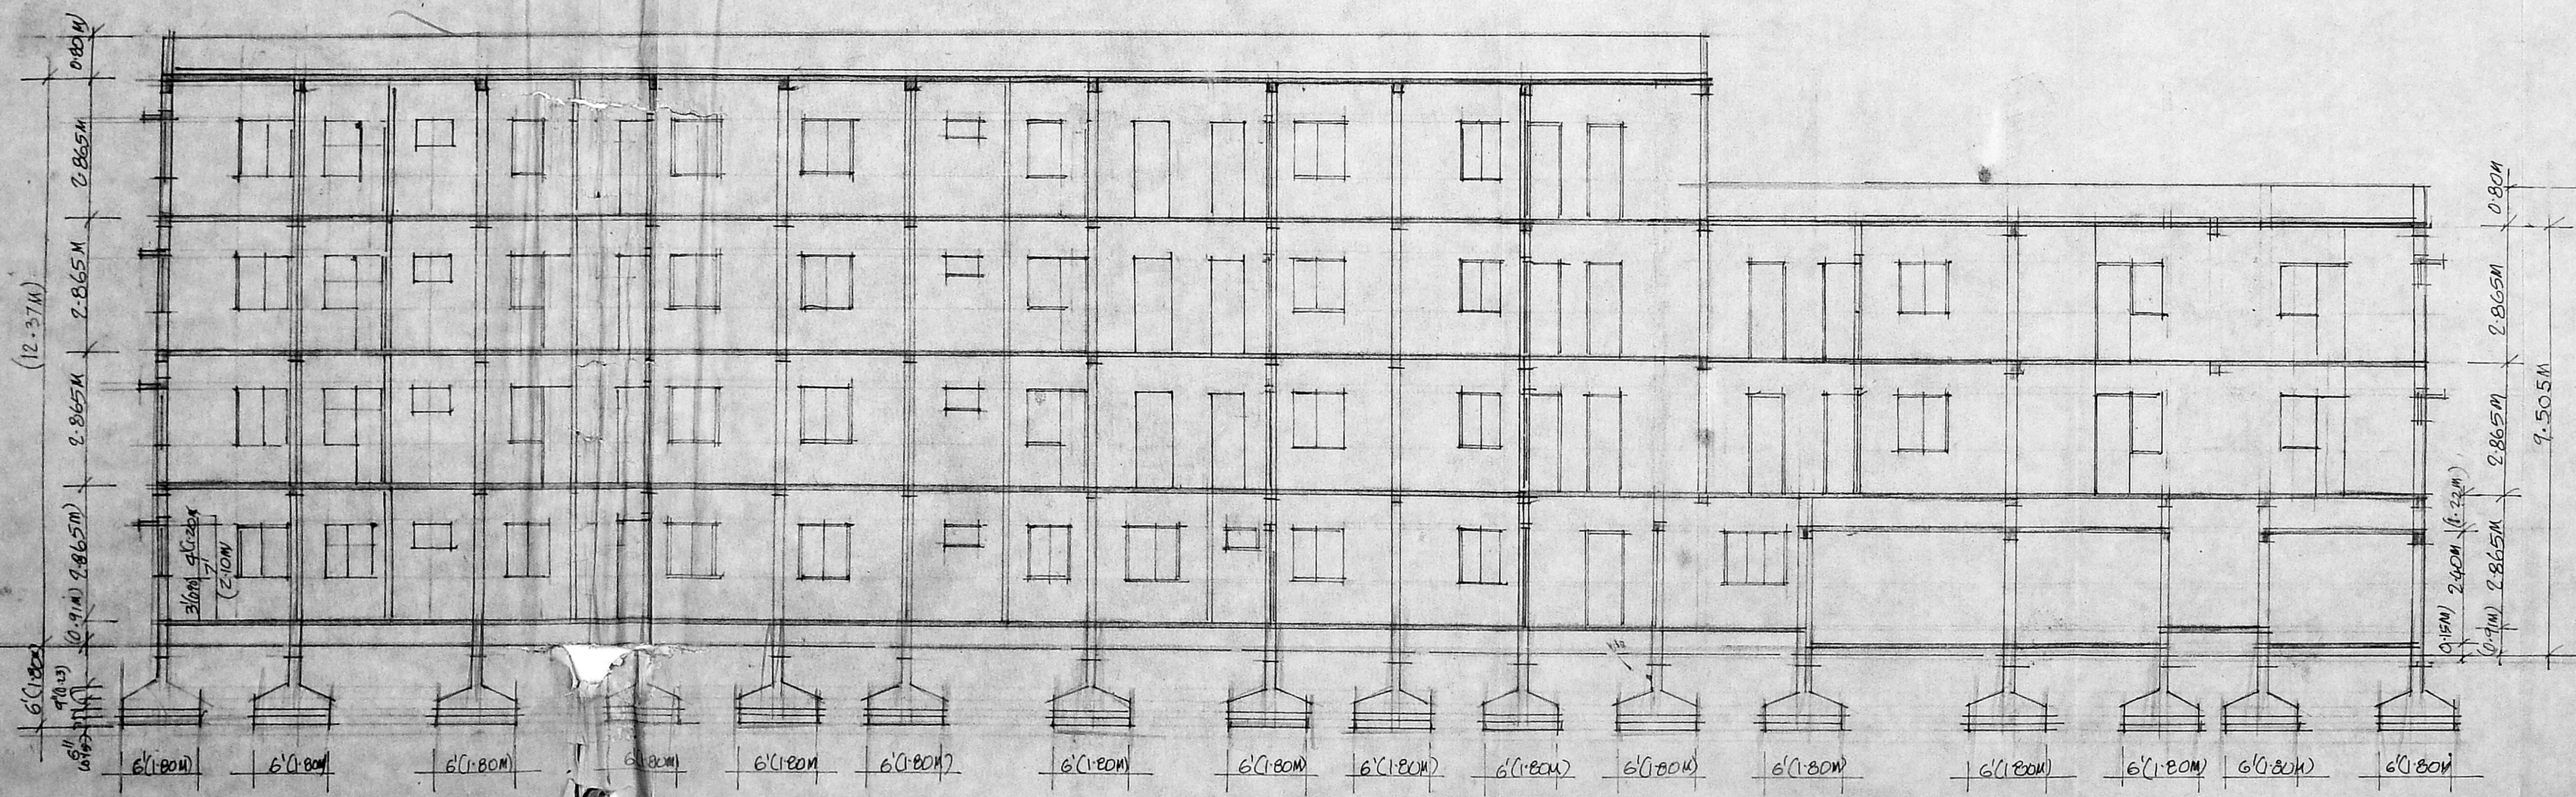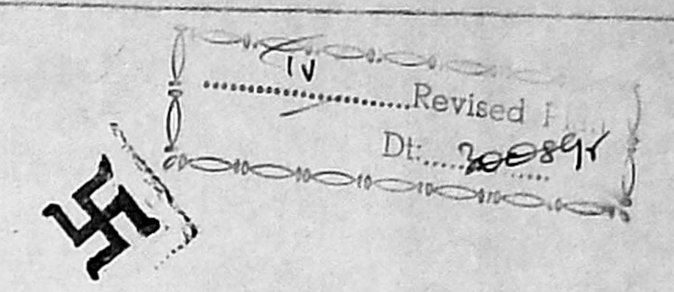

LONGITUDINAL SECTION (D)

o/c B/20053/645 B/B/95

APPROVED
SUBJECT TO THE CONDITIONS IN
THIS OFFICE LETTER.
No. B/20053/645 Date: 22/12/95
FOR MEMBER SECRETARY
MADRAS METROPOLITAN

PROPOSED FLATS AT S NO 126/1A, 3B,
83, GANDHI ROAD VELACHERY
MADRAS FOR N. ARUN AND OTHERS
scale 1"=8'(1cm=1m) DATE 19/6/95

N. Valli
N. Valli

N. Valli

OWNER

LICENSED SURVEYOR
CLASS I NO 290
M. ULAGANATHAN M.E.
12, DURAI SWAMY ST
KUNRATHUR
MADRAS 600069.