
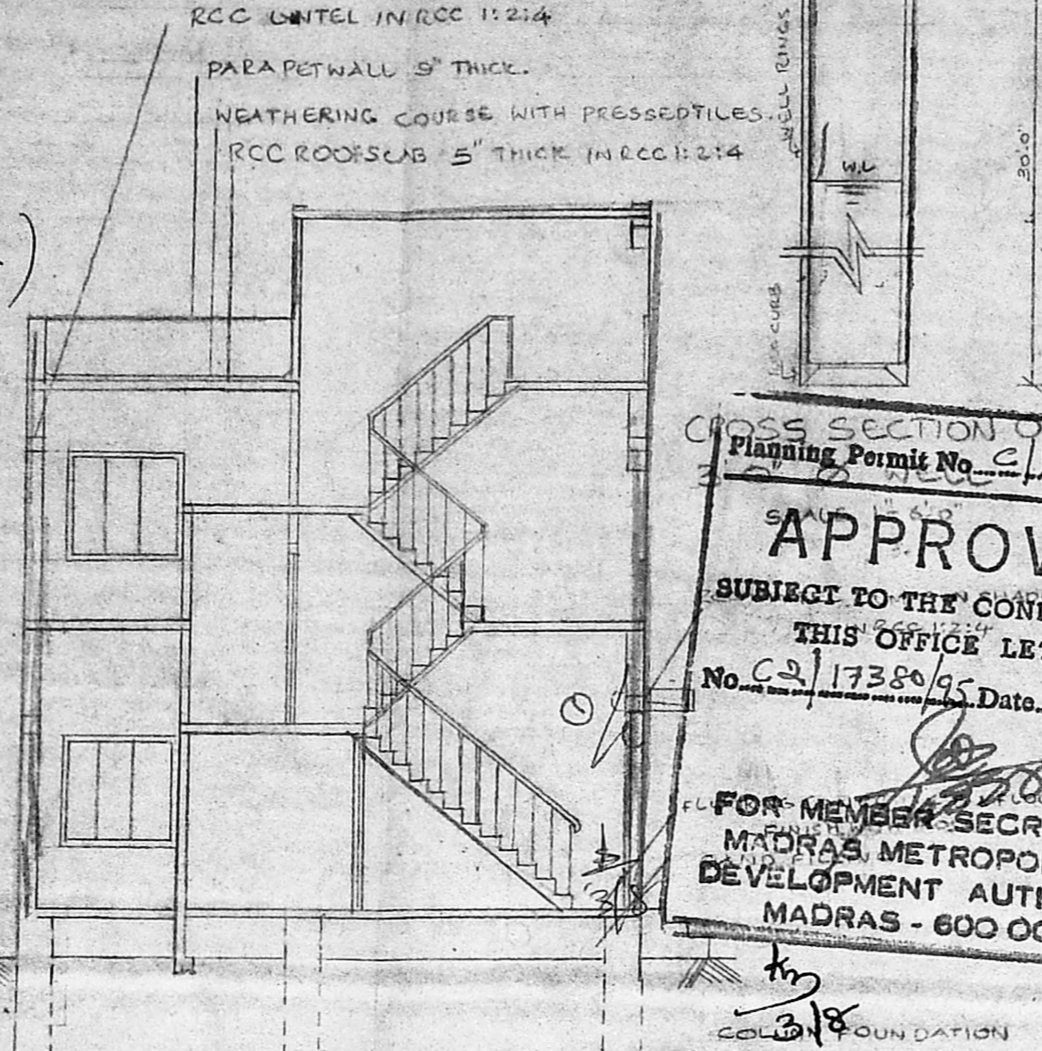


**N.O.C. - ISSUED**  
 VICE FILE NO: M/17258/94  
 DATED: 14.6.95  
 L.A.S. DN. 10  
 NOC 95

FOR CHIEF EXECUTIVE OFFICER,  
 M.M.D.A., MADRAS 600 008

*C.R. Umale*  
 19/6/95

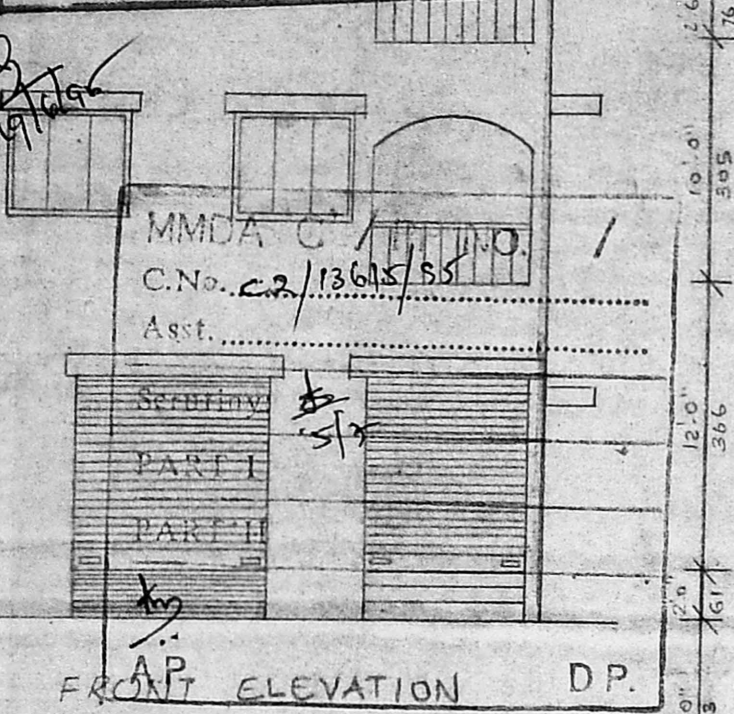

**APPROVED**  
 SUBJECT TO THE CONDITIONS IN THIS OFFICE LETTER  
 No. C2/17380/95 Date: 8-8-95  
 FOR MEMBER SECRETARY  
 MADRAS METROPOLITAN DEVELOPMENT AUTHORITY  
 MADRAS - 600 008

PLAN SHOWING THE PROPOSED OFFICE CUM GODOWN BUILDING IN PLOT NO. D.63 AT TRUCK TERMINAL COMPLEX MADAVARAM. SURVEY NO. 812/A PART & 813 PART OF MADAVARAM VILLAGE, CHENGAL PATTU MGR DISTRICT

**SCHEDULE OF JOINERY.**

RS ROLLING SHUTTER	8'0" x 8'0"	244 x 244
R.S. ROLLING SHUTTER	6'6" x 8'0"	200 x 244
D DOOR	3'6" x 7'0"	107 x 213
D1 DOOR	3'0" x 7'0"	91 x 213
D2 DOOR	2'6" x 7'0"	76 x 213
WINDOW	5'0" x 4'6"	152 x 131
VENTILATOR	3'0" x 2'0"	91 x 61

**COLOUR INDEX.**

[Hatched Box]	PROPOSAL
[Solid Box]	EXISTING ROAD
[Dashed Box]	PLOT BOUNDARY.







SCALE: ONE INCH TO EIGHT FEET - 1:100

*S. Srinivas*  
 OWNER




**AREA DETAILS.**  
 LOT AREA: 111.02 M<sup>2</sup> OR 1200 SFT  
 AREA: 53.90 M<sup>2</sup>  
 F.P. AREA: 53.90 M<sup>2</sup>  
 PLOT COVERAGE: 49% F.S.I: 0.97

**STAIR CASE DETAILS**  
 TREAD: 9" OR 23CM  
 RISE: 7" OR 18CM  
 WIDTH: 3'3" OR 100 CM.

Phone: 440782  
**R. Mohan Rao, D.C.E.**  
 LICENSED SURVEYOR  
 Corporation of Engineers  
 REG. No. 12  
 AMBATTUR TOWN  
 ALANDUR MUNICIPALITY  
 Consulting Engineer  
 Office: 15, Madhy Road,  
 LIC NAGER MADRAS - 600 017

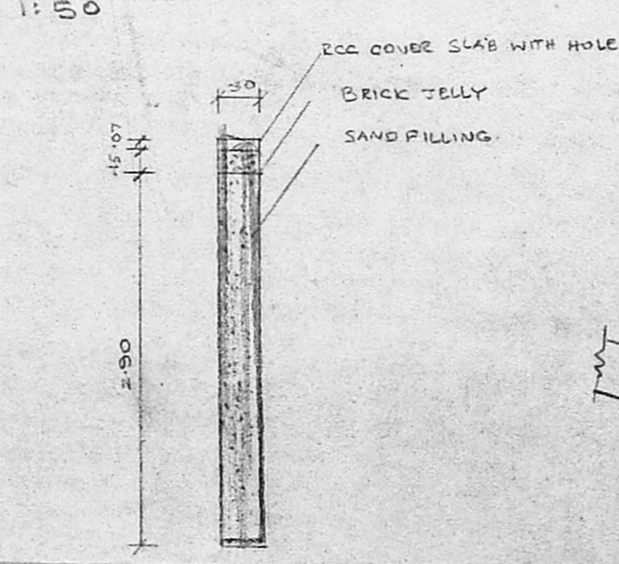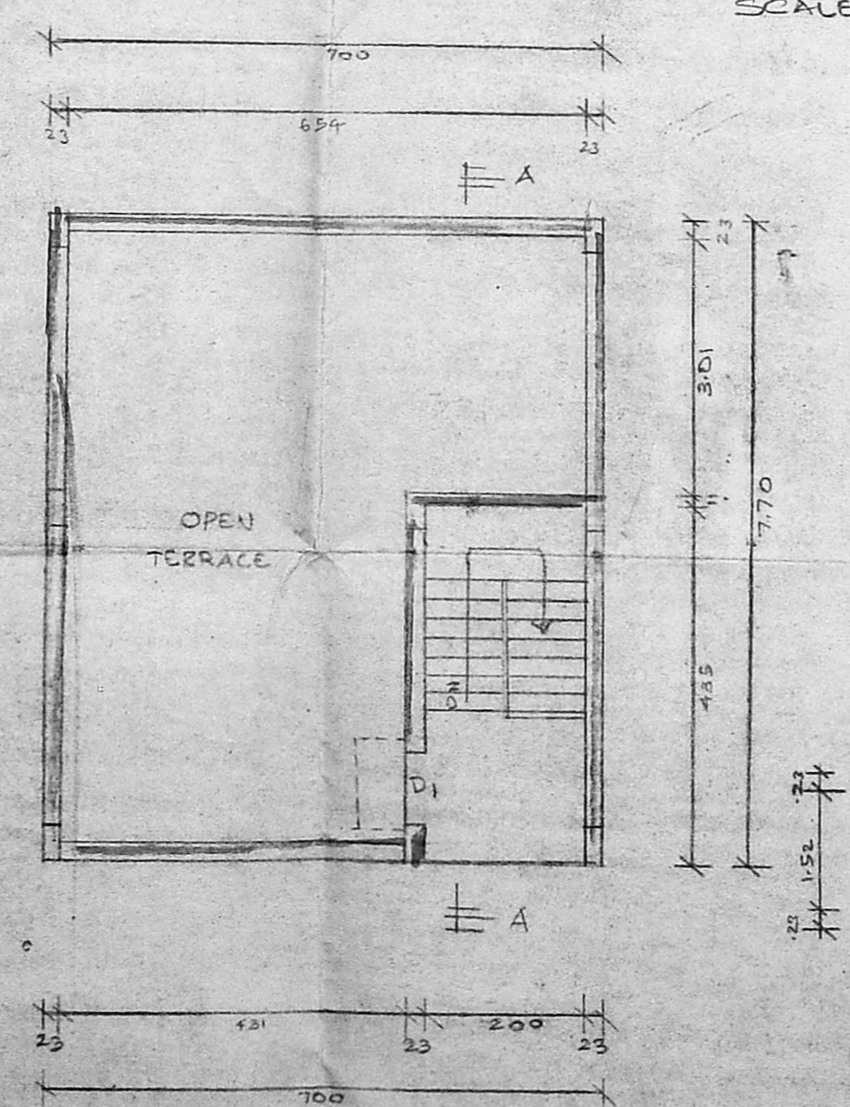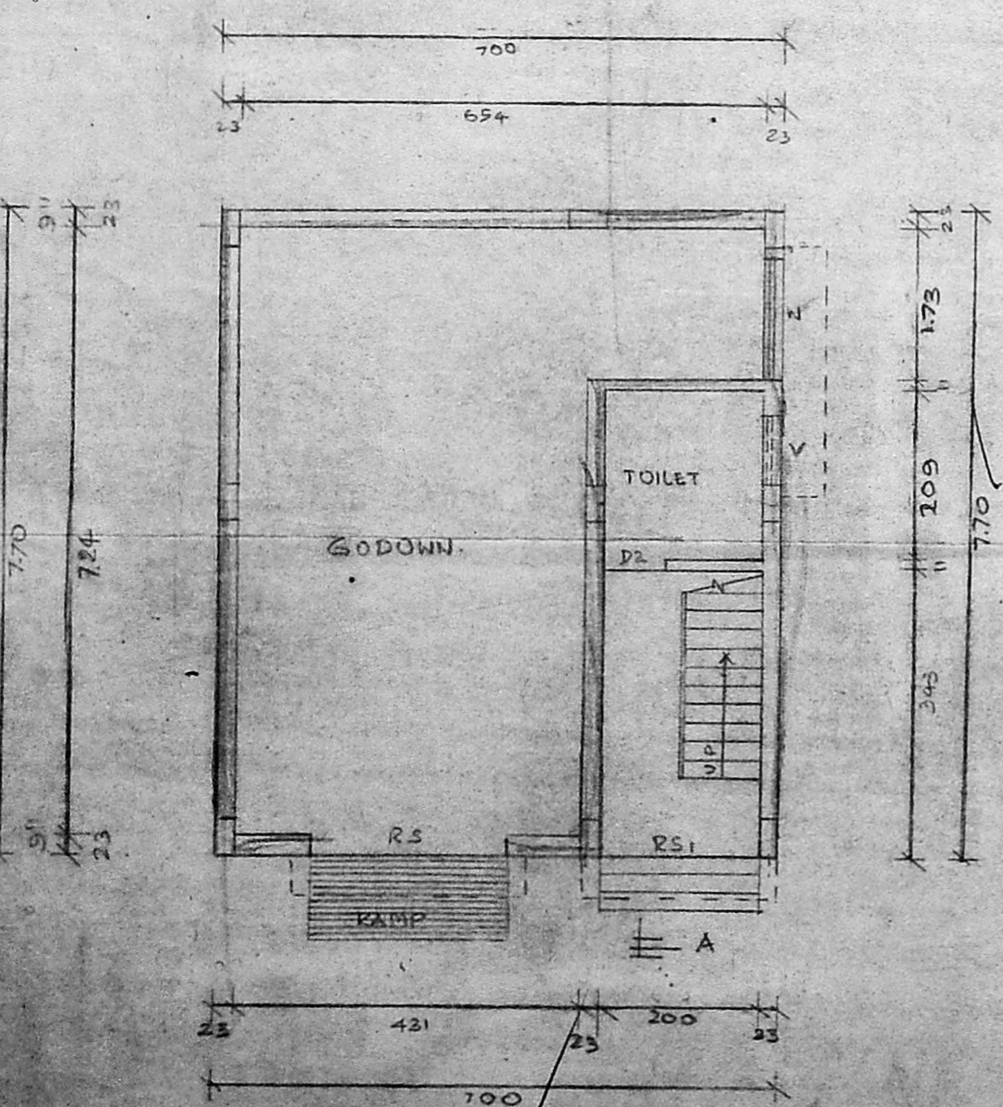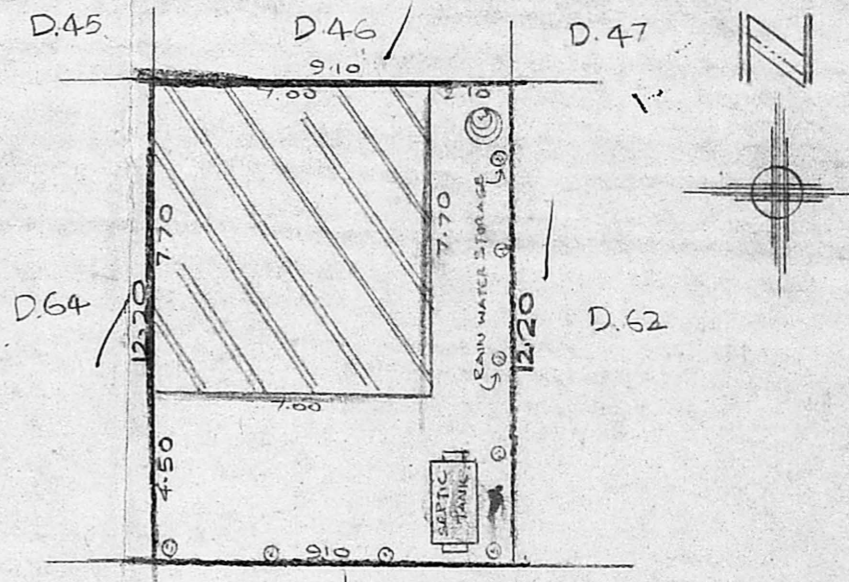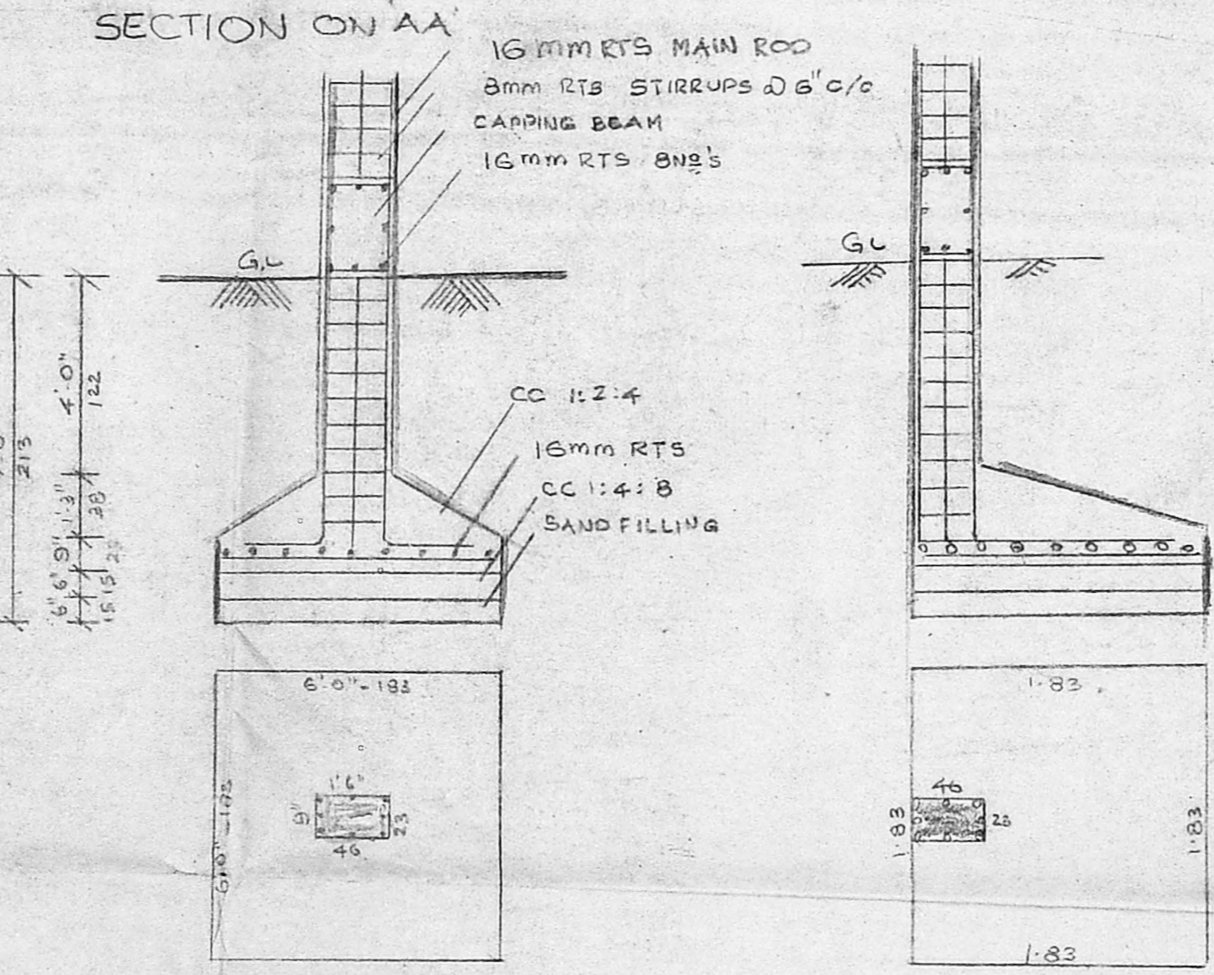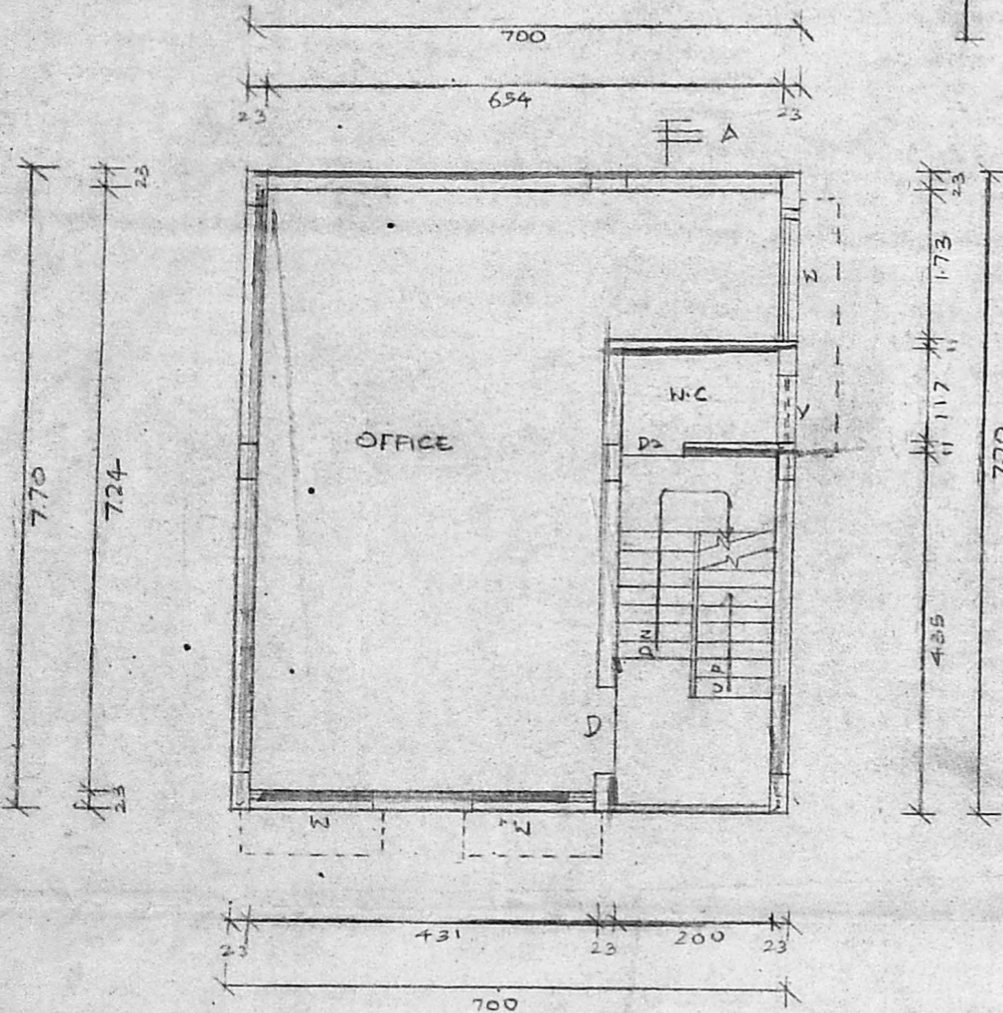

RCC COVER SLAB WITH HOLE  
 BRICK TILLY  
 SAND FILLING.

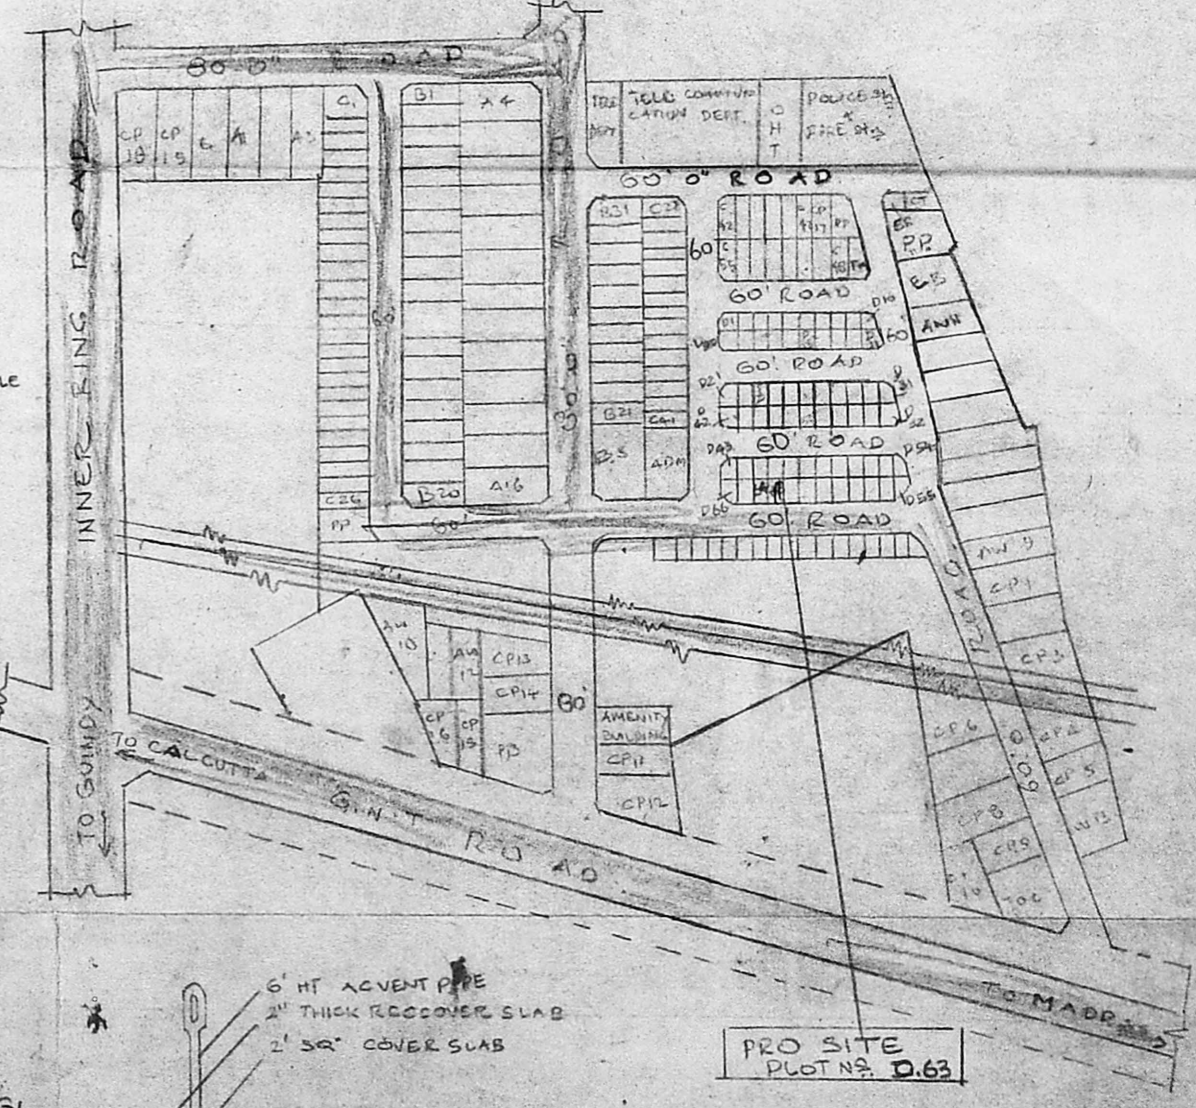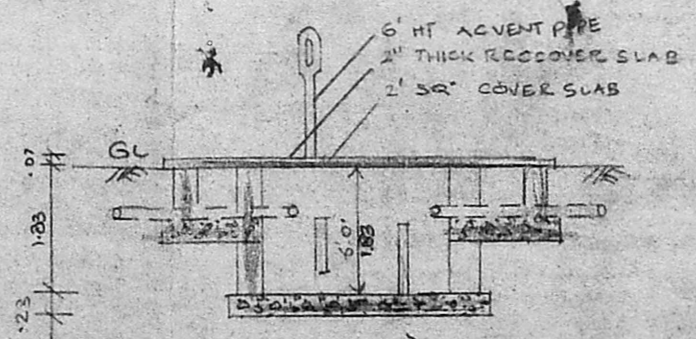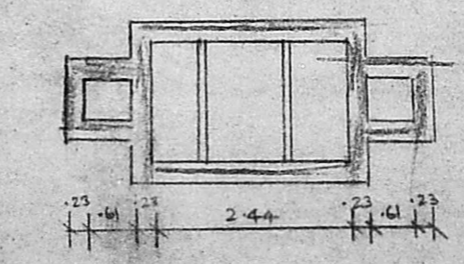

PRO SITE PLOT NO. D.63