


**N.O.C. - ISSUED**

VIDE FILE NO: M/8322/95  
 DATED: 21/9/95  
 LAD'S NO: 27/95


FOR CHIEF EXECUTIVE OFFICER  
 M.M.D.A., MADRAS 600 008.



**FRONT ELEVATION**

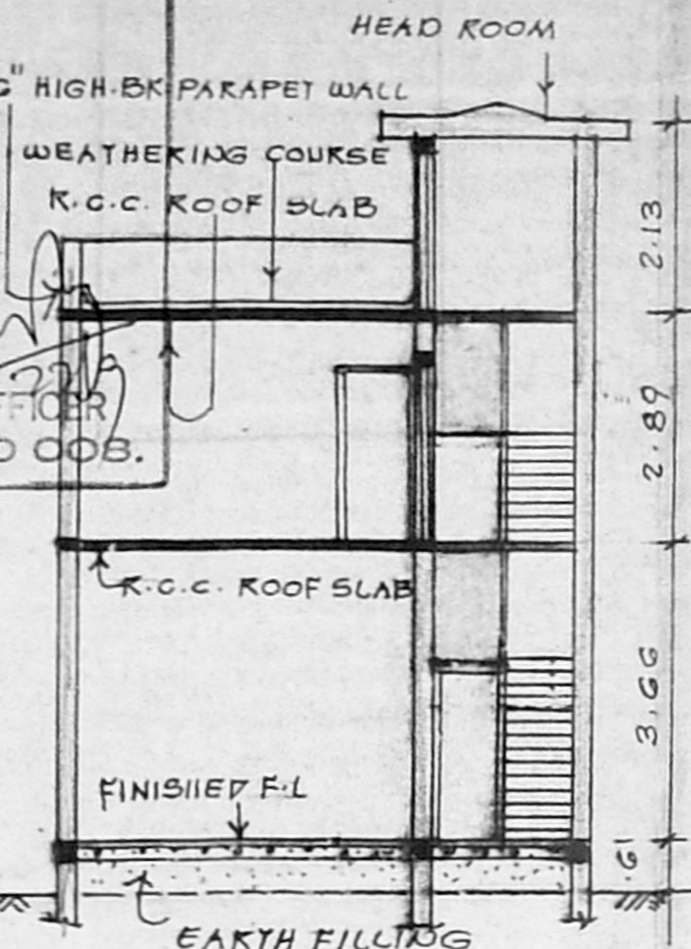


**SECTION ON "XY"**

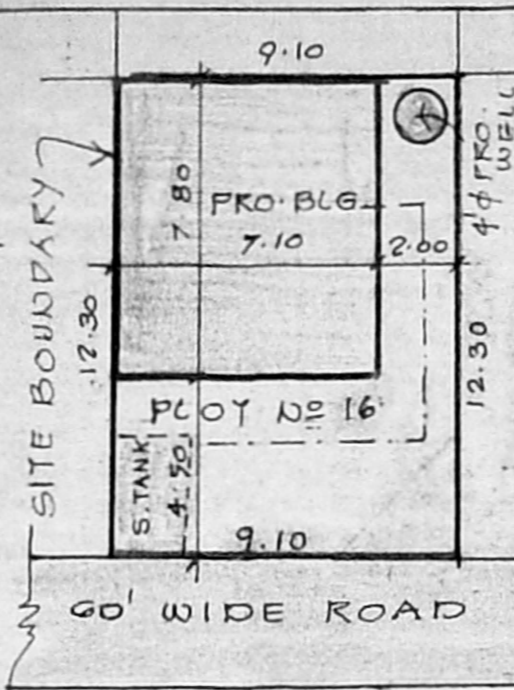


**SITE PLAN**  
SCALE: 1:200



**SEC. OF WELL**

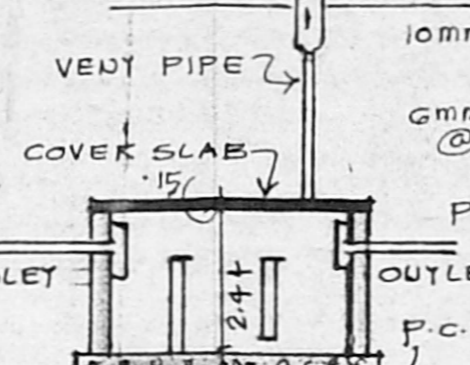

**PLAN & SECTION OF SEPTIC TANK**

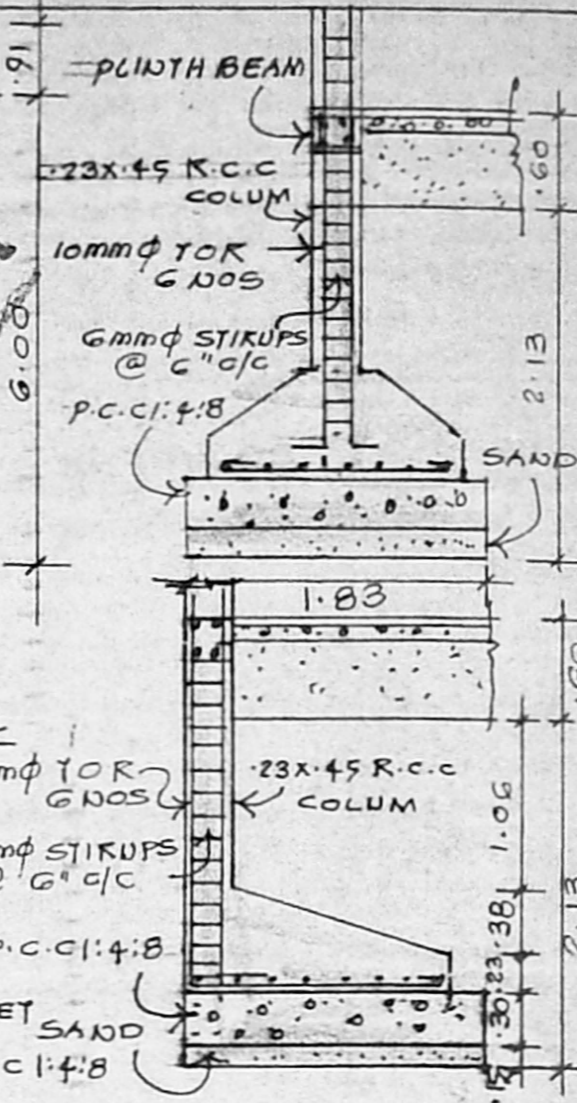

**DETAIL OF FOUNDATION**  
SCALE: 1:50

PLAN SHOWING THE PROPOSED OFFICE CUM GODOWN BUILDING IN PLOT NO. D-16 S. NO. 811/2 PT. OF MADAVARAM VILLAGE. AT BUS & TRUCK TERMINALS, CHENGAI, M.G.R. DISTRICT.

**SCHEDULE OF JOINERY:**

RS1	ROLLING SHUTTER	3.05 X 2.42
RS2	ROLLING SHUTTER	1.83 X 2.42
D1	DOOR	0.91 X 2.10
D2	DOOR	0.75 X 2.10
W	WINDOW	1.52 X 1.37
V	VENTILATOR	0.91 X 1.37
V1	VENTILATOR	0.61 X 0.45


**AREA STATEMENT:**

PLOT AREA: 111.93 m<sup>2</sup>  
 GROUND FLOOR: 55.38 m<sup>2</sup>  
 FIRST FLOOR: 55.38 m<sup>2</sup>  
 PLOT COVERAGE: 49.5%  
 FLOOR SPACE INDEX: 0.99

**REFERENCE:**


PROPOSED WORK: [Symbol]  
 SITE BOUNDARY: [Symbol]  
 EXG. ROADS: [Symbol]

*Owner Signature*  
OWNER

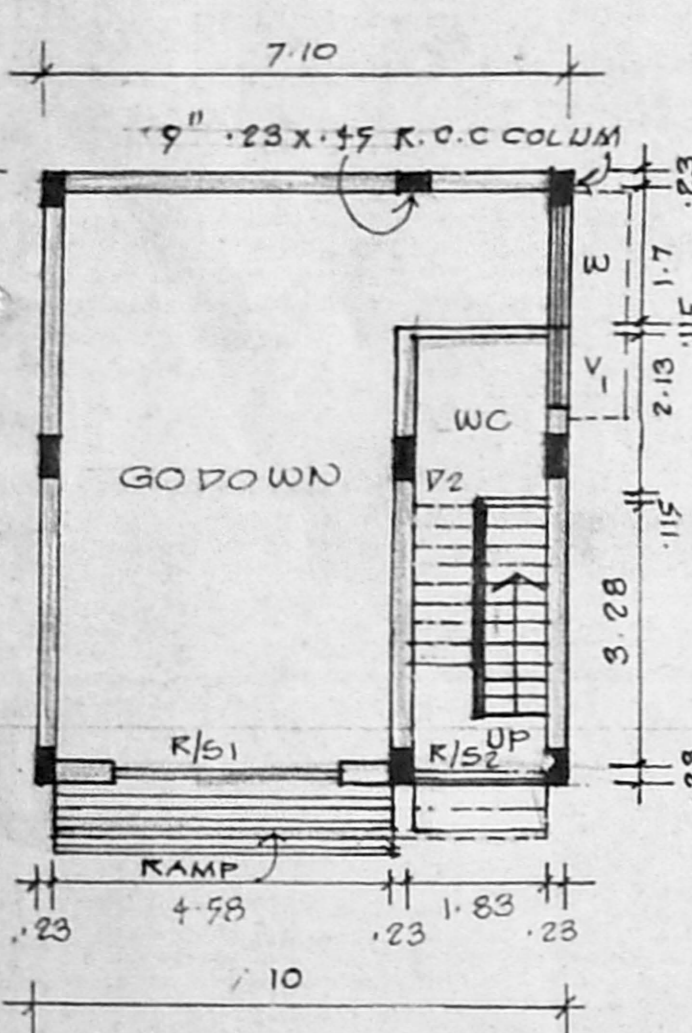


**GROUND FLOOR PLAN**


SCALE: 1:100

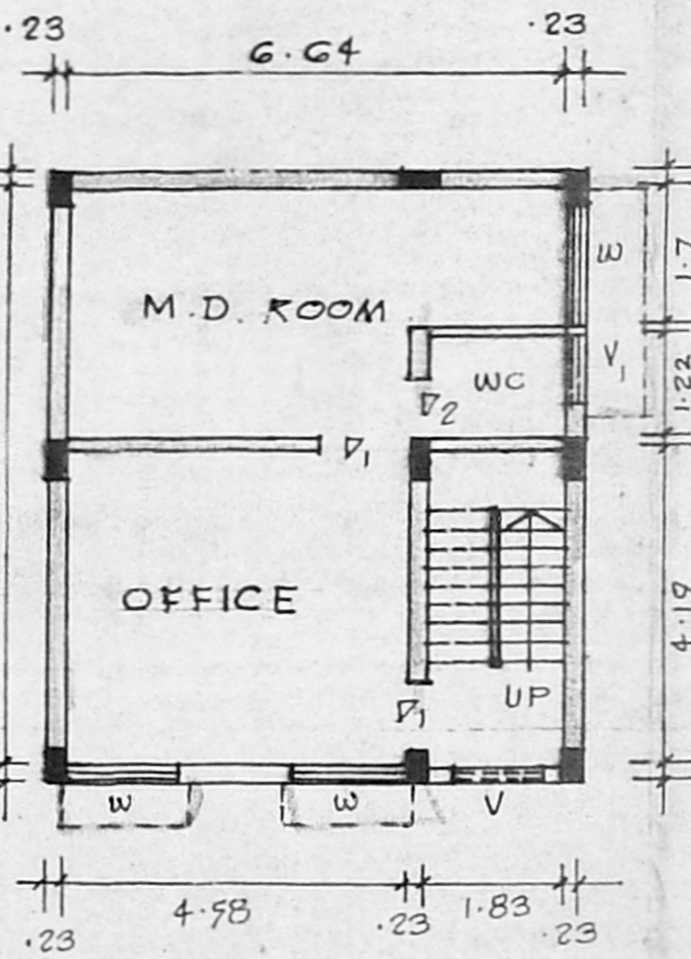

**FIRST FLOOR PLAN**

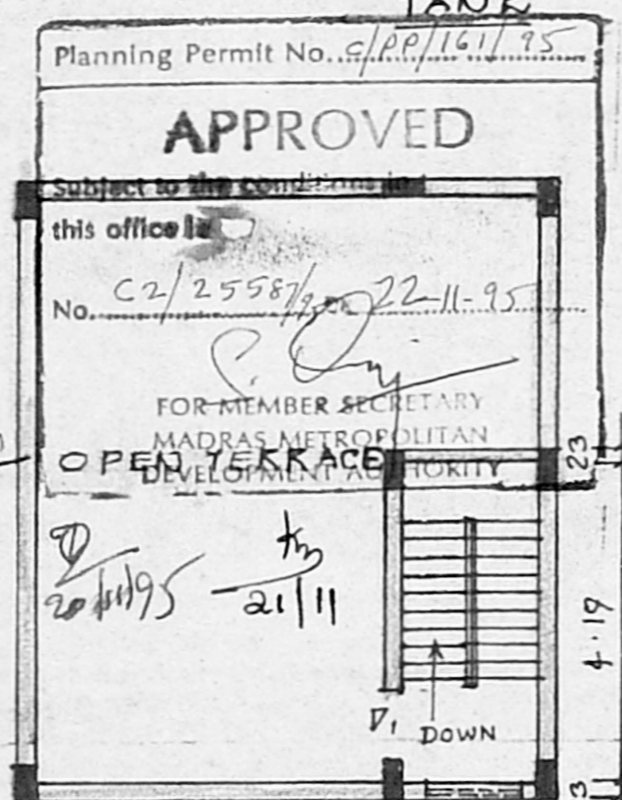

**TERRACE FLOOR PLAN**

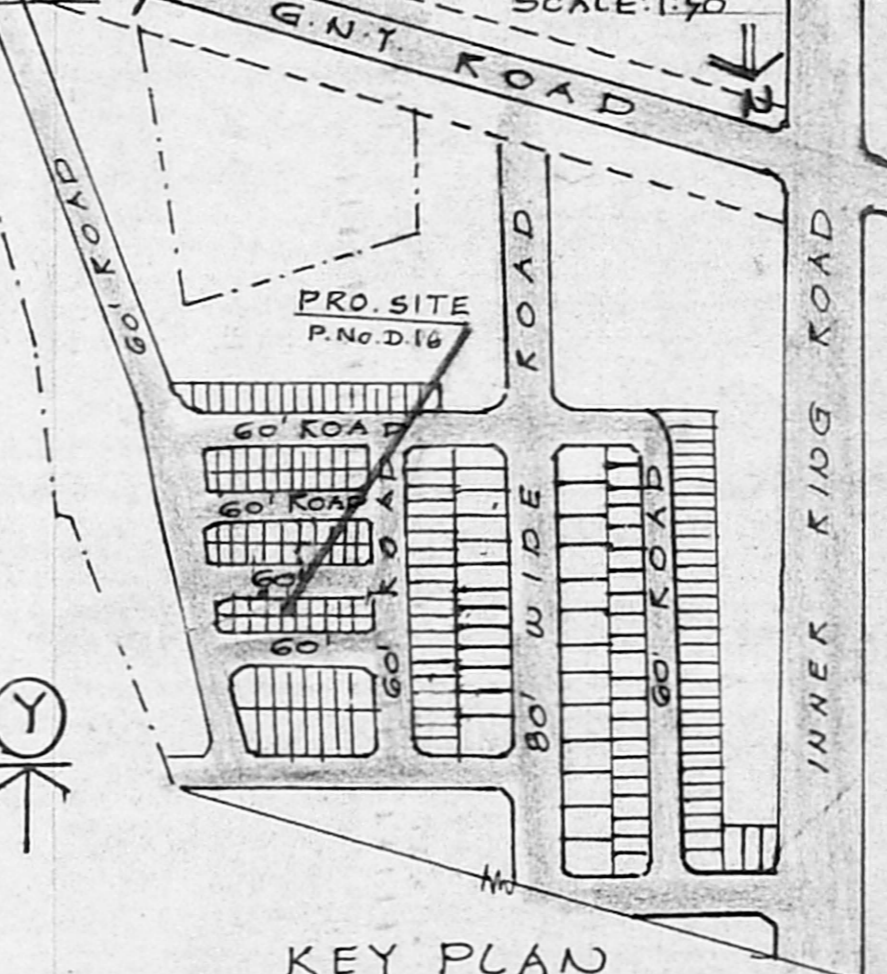

**KEY PLAN**  
(NOT TO SCALE)

Planning Permit No. C/PP/161/95  
**APPROVED**  
 Subject to the conditions of this office  
 No. C2/25587/22-11-95  
 FOR MEMBER SECRETARY  
 MADRAS METROPOLITAN  
 DEVELOPMENT AUTHORITY

PHONE: 613553  
**M. R. DEENA KUMAR, B.Sc., B.C.E.**  
 Consulting Civil Engineer & Contractor,  
 Madras Corporation Licensed Surveyor,  
 Licence No: 139  
 Off: 18/2, Red-hills Road, Kelathur,  
 Madras-99. (opp. Moogambigal Theatre)  
 Res: 12, Sixth Main Road, Jawahar Nagar,  
 Agaram, Madras-600 082.  
**LICENSED SURVEYOR.**