

N.O.C. - ISSUED

VIDE FILE NO: M1/4152/94
 DATED: 24.10.94
 LADS DN. : 46
 N.O.C : 94

FOR CHIEF EXECUTIVE OFFICER
 M.M.D.A., MADRAS 600 008.

PLAN SHOWING THE PROPOSED OFFICE CUM GODOWN BUILDING IN PLOT NO D.37 AT TRUCK TERMINAL COMPLEX MADAVARAM SURVEY NO 812/1B PART, 812/2A PART AND 812/2B PART OF MADAVARAM VILLAGE, CHENGAL PATTU MGR DISTRICT

SCHEDULE OF JOINERY.

RS ROLLING SHUTTER	8'0" x 8'0"	244 x 244
RSI ROLLING SHUTTER	6'6" x 8'0"	200 x 244
D DOOR	3'6" x 7'0"	107 x 213
D1 DOOR	3'0" x 7'0"	91 x 213
D2 DOOR	2'6" x 7'0"	76 x 213
W WINDOW	5'0" x 4'6"	152 x 137
V VENTILATOR	3'0" x 2'0"	91 x 61

COLOUR INDEX.

	PROPOSAL
	EXISTING ROAD
	PLOT BOUNDARY.

SCALE: ONE INCH TO EIGHT FEET - 1:100

U. Balaram
 OWNER


R. Mohan Rao, D.C.E.
 LICENSED SURVEYOR
 Corporation of Madras
 REG. No. 74
 AMBATTUR TOWNSHIP
 ALANDUR TOWNSHIP
 Consulting Engineer
 Office: 15, Madhav Road,
 MADRAS - 600 017.
 LICENSED SURVEYOR

CROSS SECTION OF 3'0" Ø WELL
 SCALE 1" = 6'0"


APPROVED
 SUBJECT TO THE CONDITIONS
 FLOORING: 10 CM X 10 CM
 FLOOR WITH MESSING
 24/10/94
 10 B-95
 MEMBER SECRETARY
 MADRAS METROPOLITAN
 DEVELOPMENT AUTHORITY
 MADRAS - 600 008

AREA DETAILS.
 PLOT AREA: 113.30 M² OR 1220 SQ FT
 G.F. AREA: 54.60 M²
 F.F. AREA: 54.60 M²
 PLOT COVERAGE: 48% FSI: 0.96

STAIR CASE DETAILS.
 TREAD: 9" OR 23 CM
 RISE: 7" OR 18 CM
 WIDTH: 3'3" OR 100 CM.

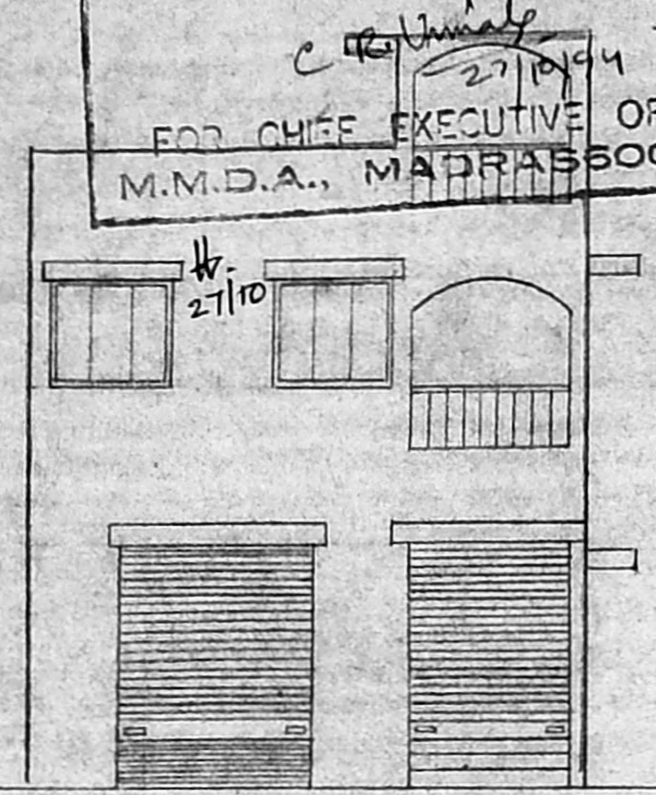

FRONT ELEVATION

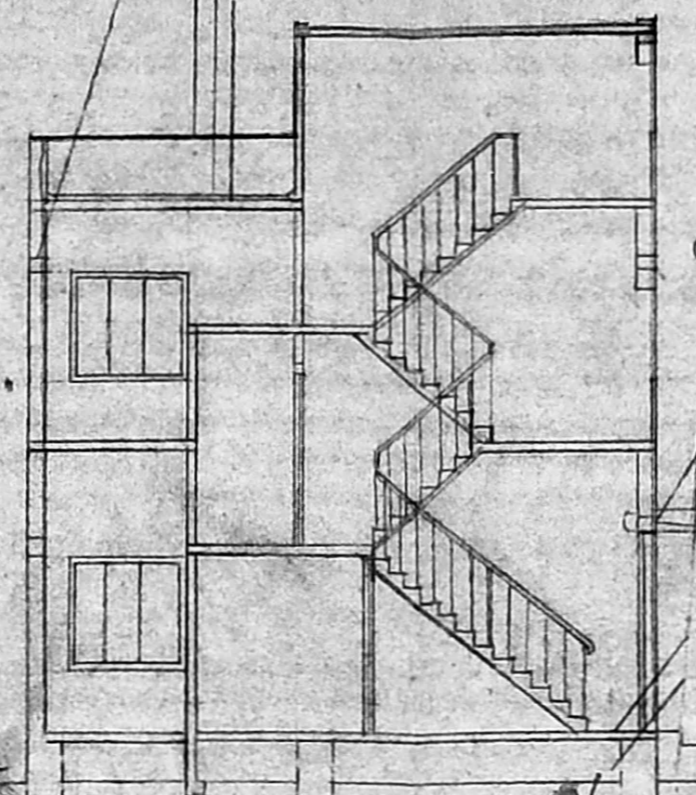


CROSS SECTION OF 3'0" Ø WELL
 SCALE 1" = 6'0"


APPROVED
 SUBJECT TO THE CONDITIONS
 FLOORING: 10 CM X 10 CM
 FLOOR WITH MESSING
 24/10/94
 10 B-95
 MEMBER SECRETARY
 MADRAS METROPOLITAN
 DEVELOPMENT AUTHORITY
 MADRAS - 600 008

AREA DETAILS.
 PLOT AREA: 113.30 M² OR 1220 SQ FT
 G.F. AREA: 54.60 M²
 F.F. AREA: 54.60 M²
 PLOT COVERAGE: 48% FSI: 0.96


STAIR CASE DETAILS.
 TREAD: 9" OR 23 CM
 RISE: 7" OR 18 CM
 WIDTH: 3'3" OR 100 CM.

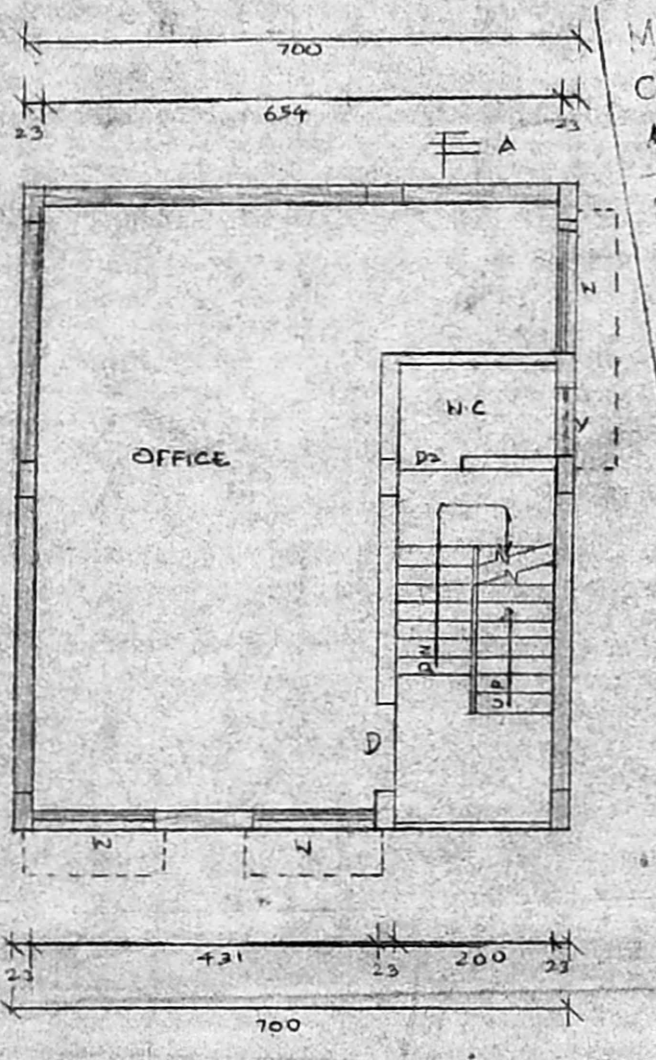


FIRST FLOOR PLAN

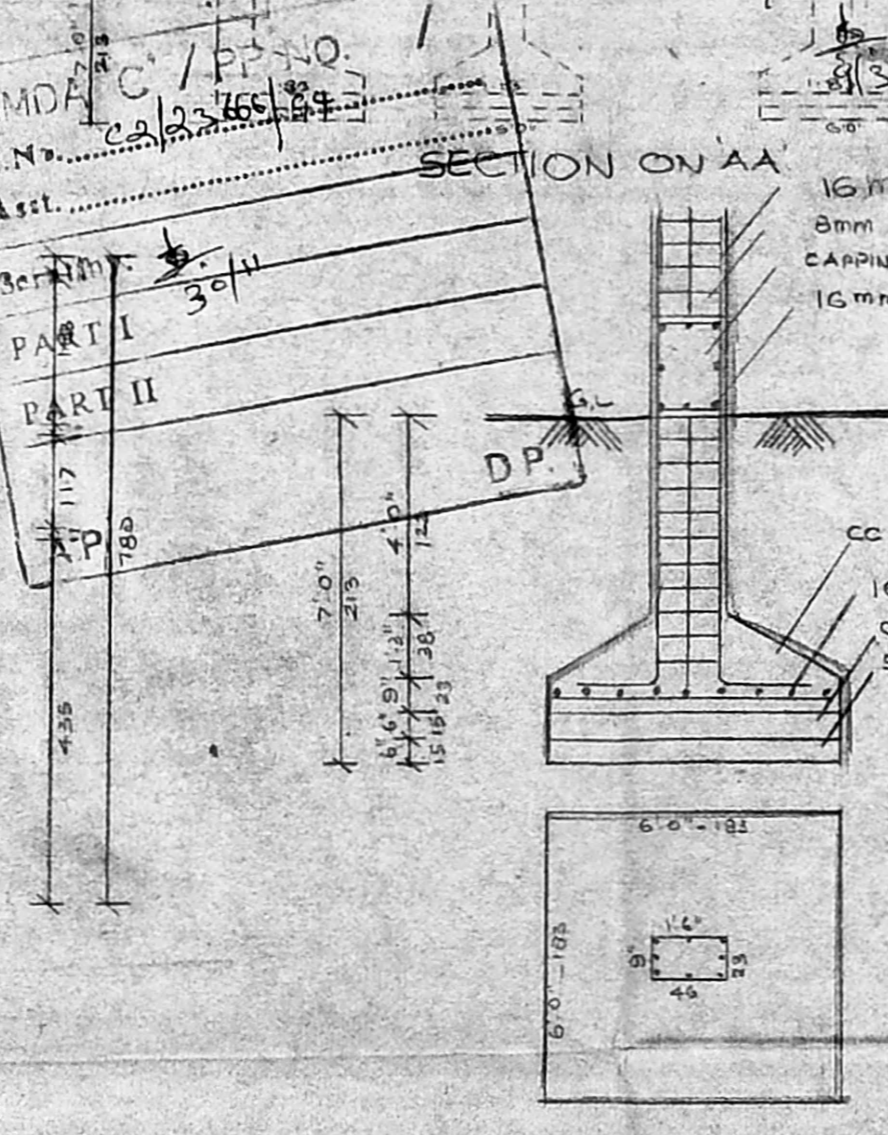


SECTION ON AA

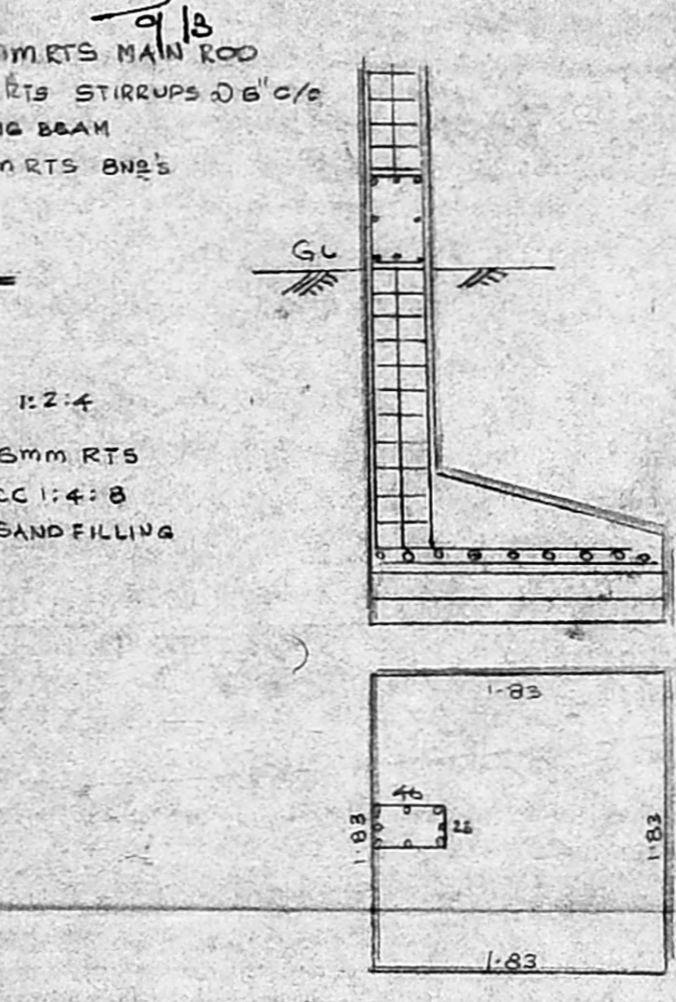


COLUMN FOUNDATION
 SCALE 1" = 5'0"

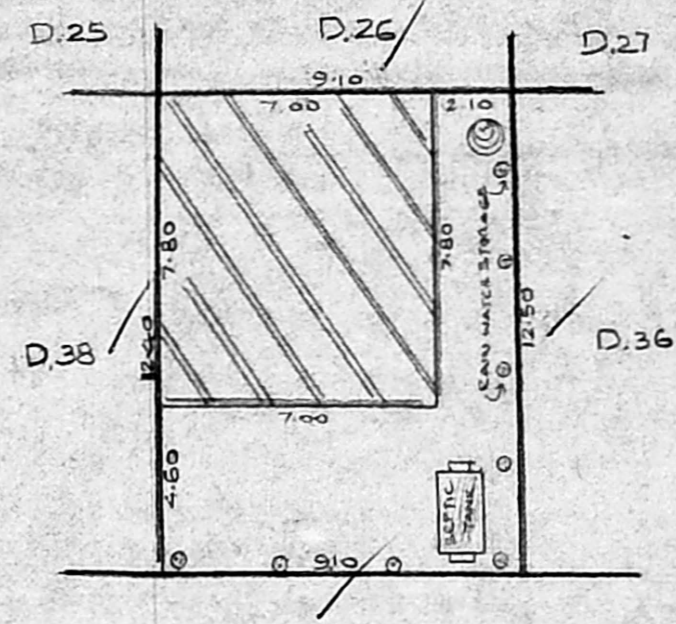


SITE PLAN SCALE 1" = 200'

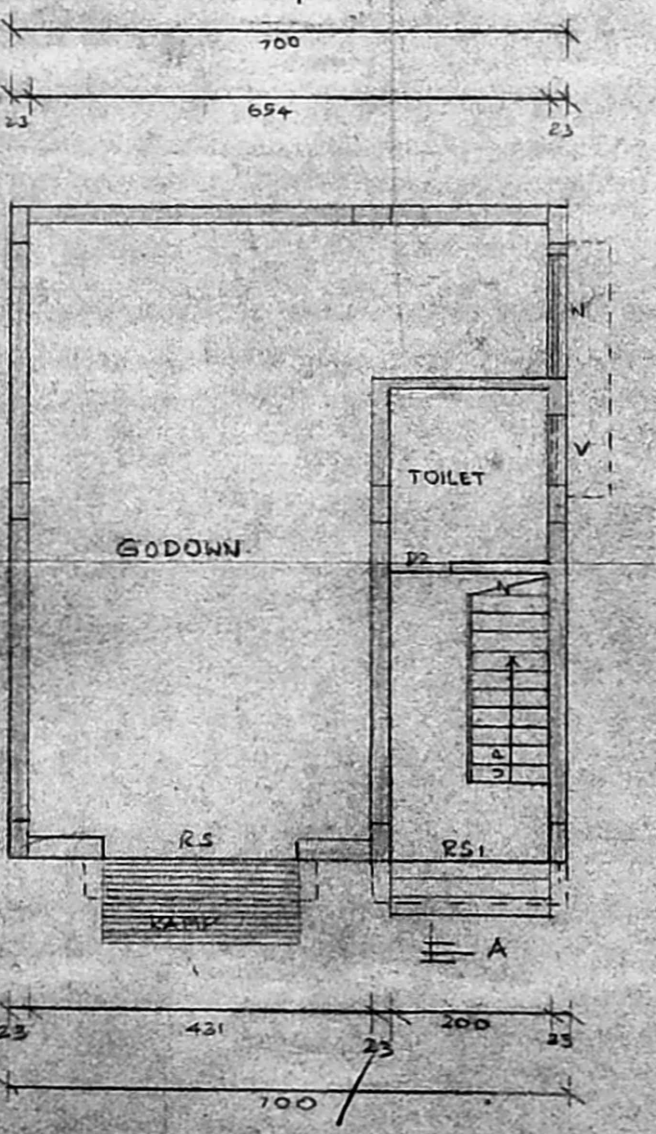


GROUND FLOOR PLAN

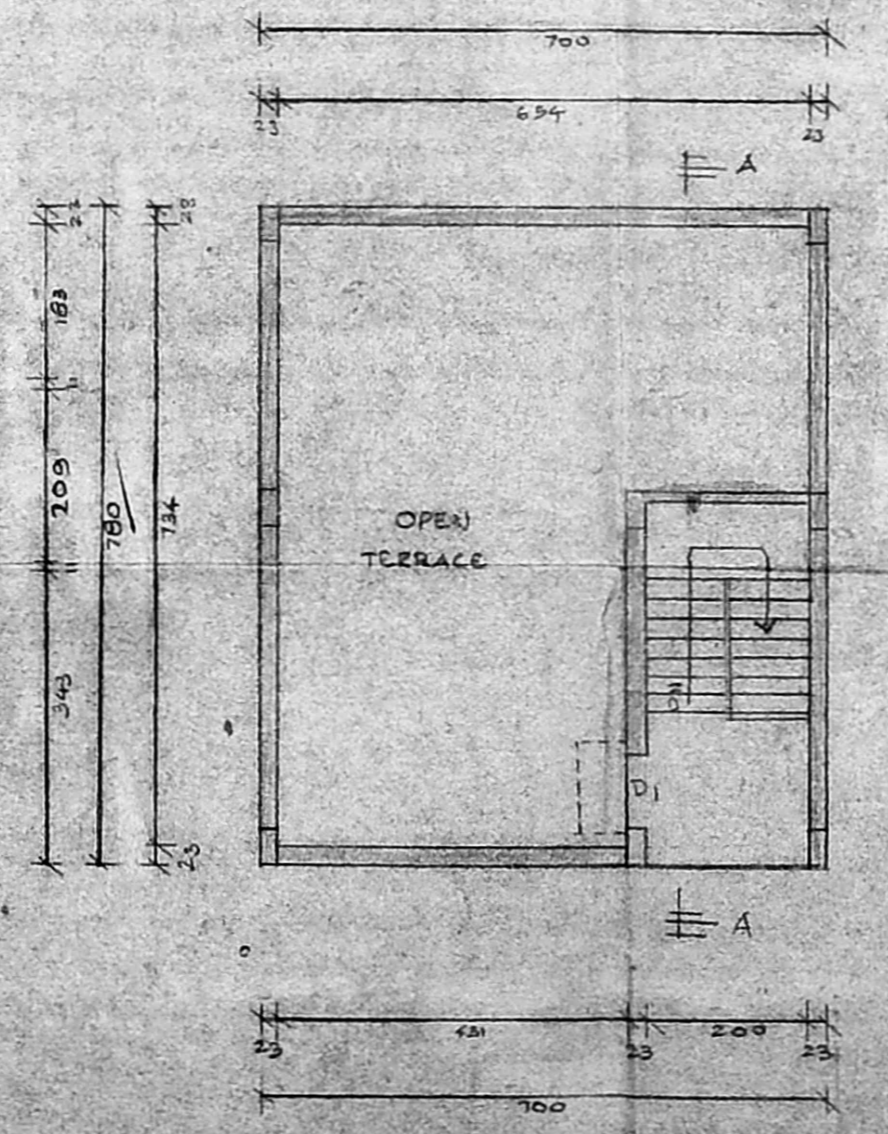


TERRACE PLAN

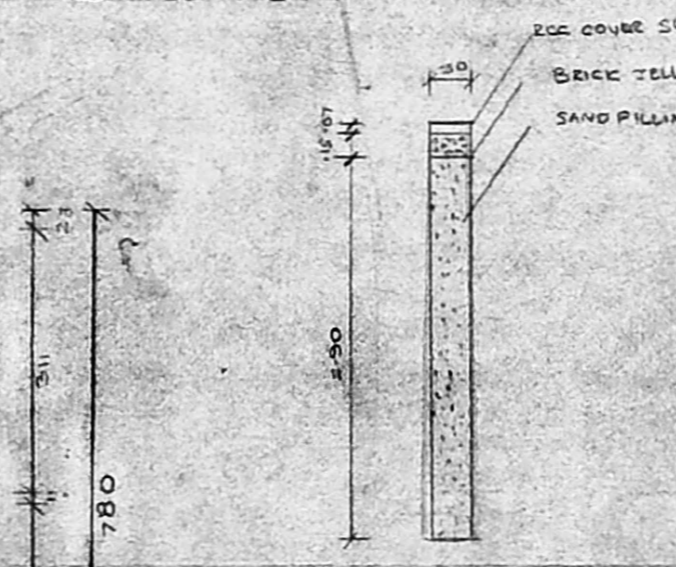


CROSS SECTION OF RAIN WATER STORAGE

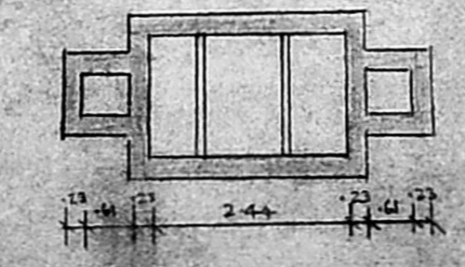

SEPTIC TANK PLAN

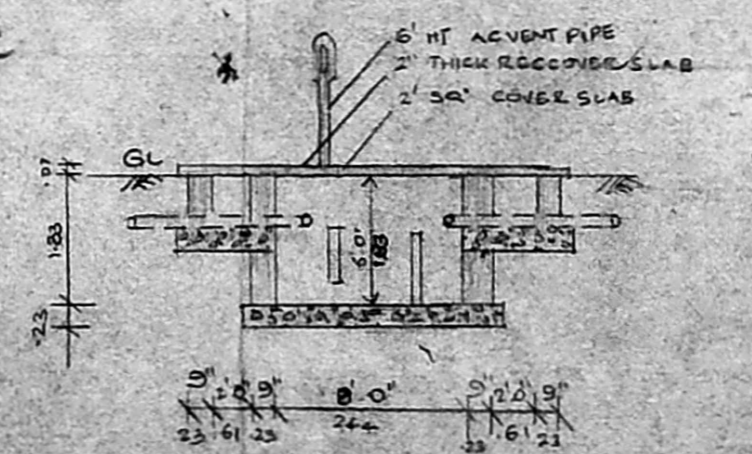

CROSS SECTION OF SEPTIC TANK

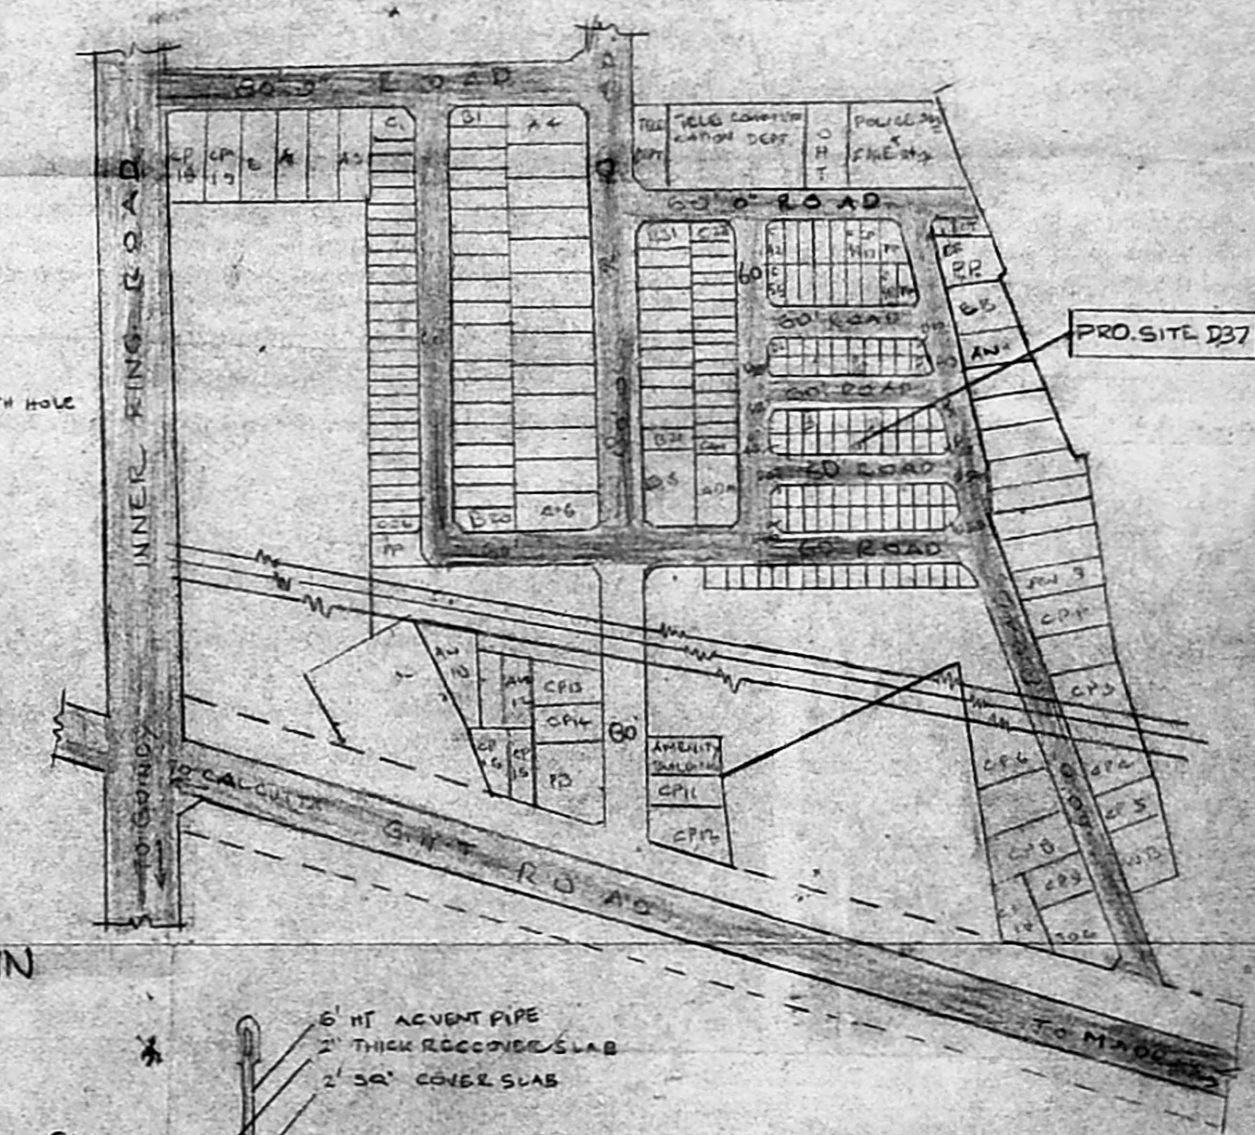

KEY PLAN
 SCALE: 1" = 320'