

N.O.C. - ISSUED

VIDE FILE NO: M/16342/94

DATED: 24.1.95

LAD NO: 8/95

FOR CHIEF EXECUTIVE OFFICER
M.M.D.A., MADRAS 600 008.




Planning Permit No. C/PP/53/95

APPROVED

SUBJECT TO THE CONDITIONS IN THIS OFFICE LETTER.

No. 24/95 Date: -3-95

FOR MEMBER SECRETARY
DEVELOPMENT METROPOLITAN
AUTHORITY
MADRAS - 600 008.

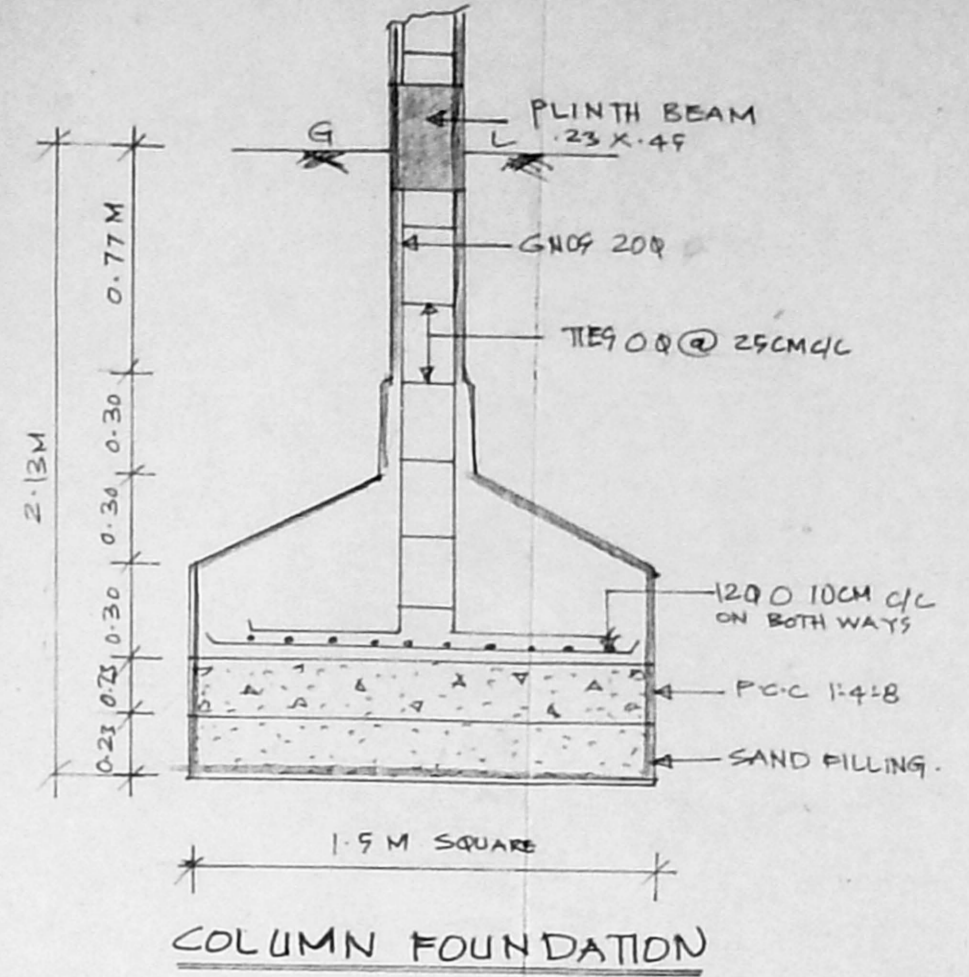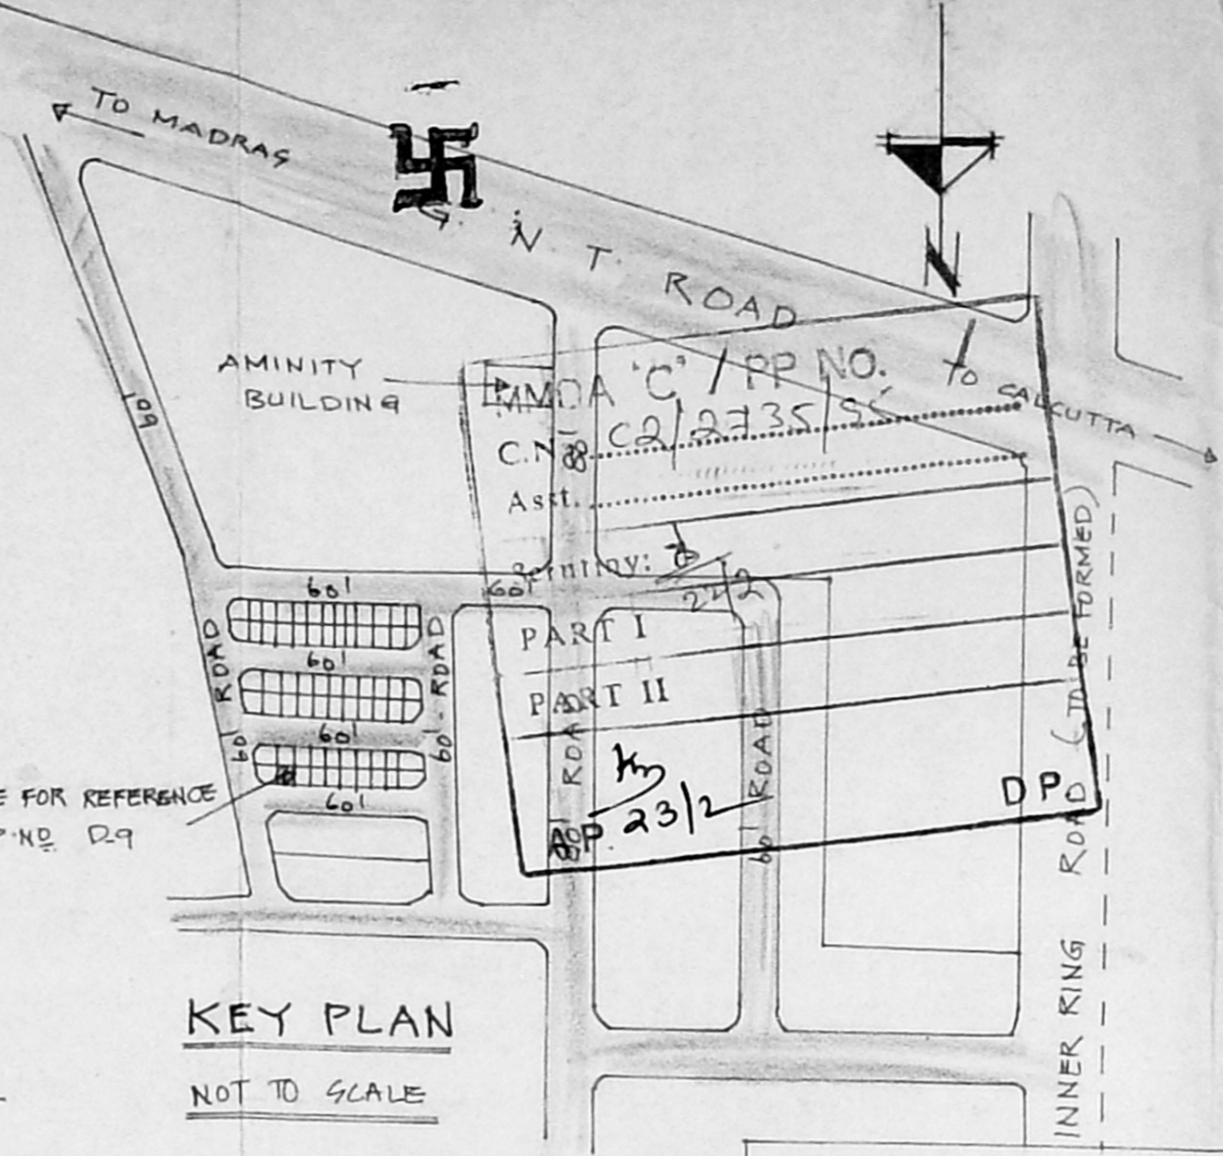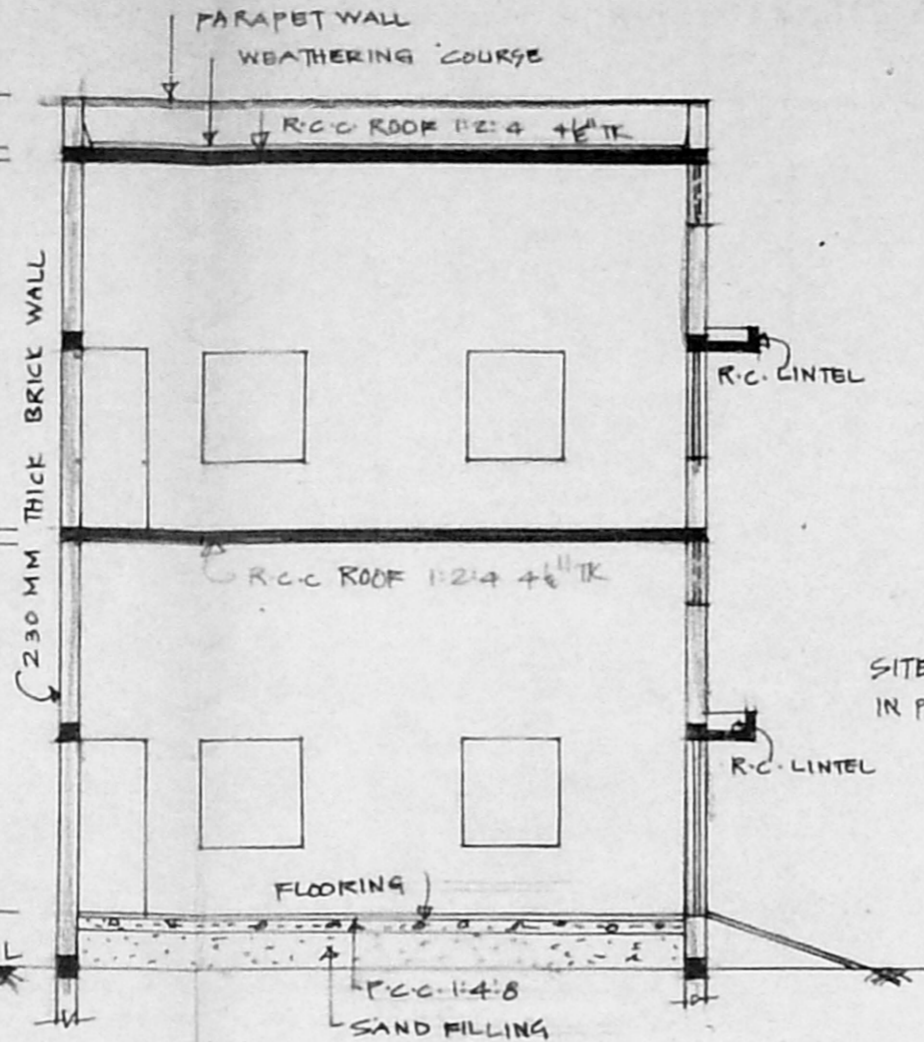

COLOUR CODE REFERENCE

[Pattern]	PROPOSED WORK
[Pattern]	EXISTING ROAD
[Pattern]	PLOT BOUNDARY

SCHEDULE OF JOINERIES.

Code	Quantity	Description
R9	3048	2438 ROLLING SHUTTER
R9	1920	2438 ROLLING SHUTTER
D	1000	2134 DOOR
D1	762	2134 DOOR
W	1219	1372 WINDOW
V	914	600 VENTILATOR

PLAN SHOWING THE CONSTRUCTION OF OFFICE CUM GODOWN IN PLOT NO D-9, S. NO. 811/2PT & 883PT OF MADHAVARAM VILLAGE, AT M BTT COMPLEX, CHENGALPATTU M. G. R. DISTRICT.

SCALE: 1" = 8'0" (1:100)

AREA STATEMENT

PLOT AREA:	111.93 M ²
PRO- G.F	55.38 M ²
F.F	55.38 M ²
COVERAGE	49.48

D. Deena Kumari
SIGNATURE OF OWNER

M. R. Deena Kumari
PHONE: 613553
M. R. DEENA KUMAR, B.E., B.O.B.,
Consulting Civil Engineer & Contractor,
Madras Corporation Licensed Surveyor,
Licence No. 139
Off: 18/2, Red Hills Road, Kolathur,
Madras-99, (opp. Moogambigal Theatre)
Res: 12, Sixth Main Road, Jawahar Nagar
Agaram, Madras-600 082.

SIGNATURE OF LICENSED SURVEYOR

