


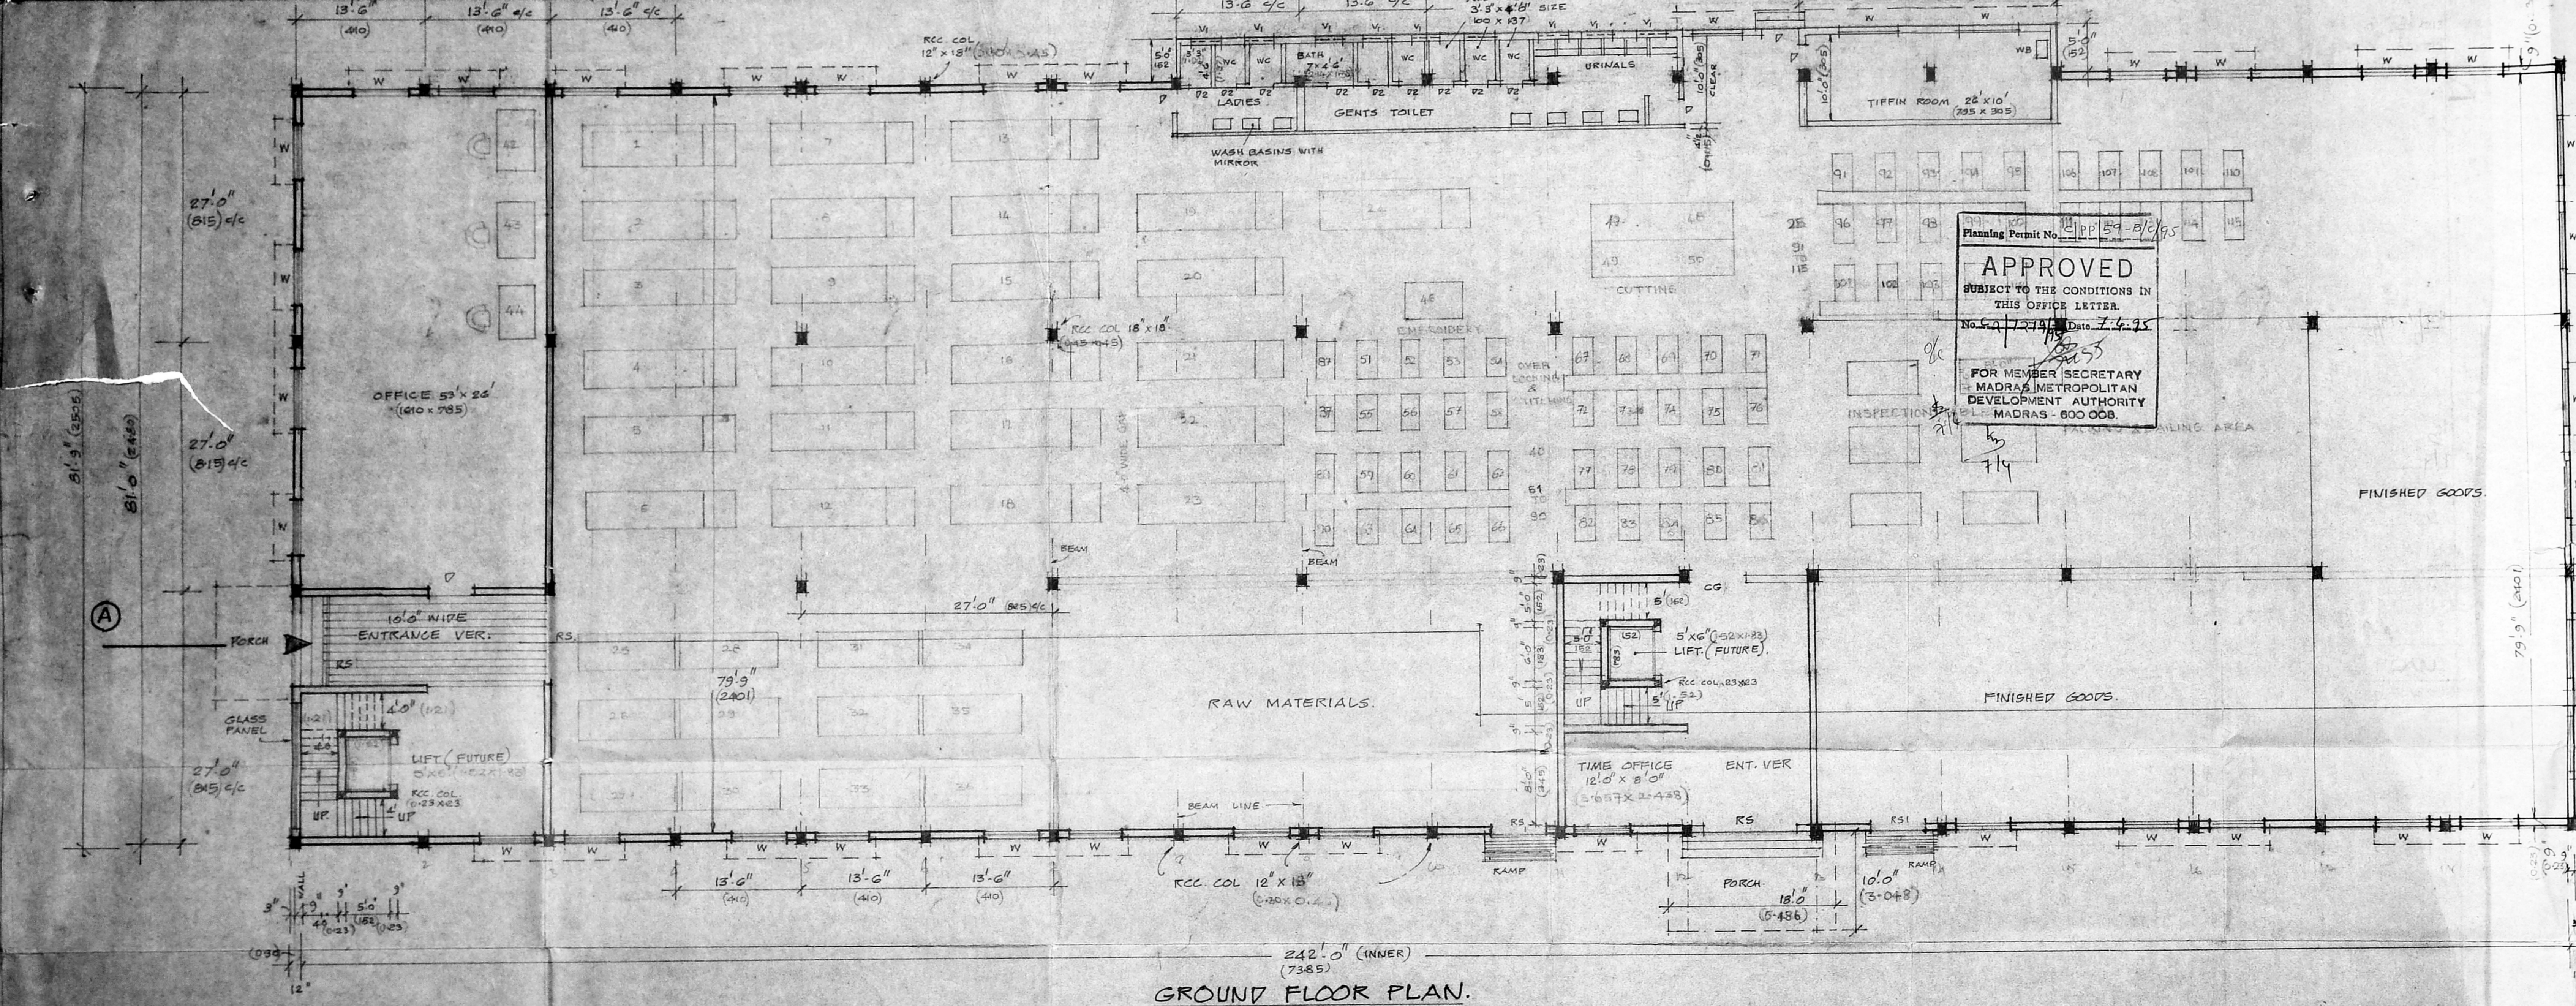

MACHINES		HP	QTY	TOTAL HP	MACHINES		HP	QTY	TOTAL HP	MACHINES		HP	QTY	TOTAL HP	MACHINES		HP	QTY	TOTAL HP				
DIAMOND BEB KNITTING MACHINE	3.00	1	3.00	15	DIKREN AUTOMATIC FABRIC CUTTING MACHINE	0.75	3	2.25	74	WILCOX & GIBBS STITCHING MACHINE	0.75	1	0.75	91	PAMPSON BUTTON SEWING MACHINE	0.15	2	0.30	102	LESOR GARMENT PRESSING MACHINE	0.75	1	0.75
UNIVERSAL VEE BEB KNITTING MACHINE	3.00	1	3.00	16	YAMATO OVER LOCKING MACHINE	0.75	12	24	76-84	SINGER STITCHING MACHINE	0.75	2	1.50	92	SINGER BOTTOM SEWING MACHINE	0.15	1	0.15	103	RECEE BUTTON HOLE MACHINE	0.75	1	0.75
DIAMOND VEE BEB KNITTING MACHINE	3.00	1	3.00	17	ONE LINE	0.75	2	1.50	77	BURR STITCHING MACHINE	0.75	1	0.75	94, 95	RECEE BAR TACKING MACHINE	0.75	2	1.50	104	JAMA-LITE EXAMINATION MACHINE	0.375	3	1.125
UNIVERSAL VEE BEB KNITTING MACHINE	3.00	1	3.00	18	RIMOLDI OVER LOCKING MACHINE	0.75	2	1.50	78	EASTMAN OVER LOCKING MACHINE	0.75	1	0.75	96	MATHURK LINKING MACHINE	0.75	1	0.75	105	ZAMA FABRICK BRANDING MACHINE	2.00	1	2.00
UNIVERSAL VEE BEB KNITTING MACHINE	3.00	1	3.00	19	RIMOLDI INTER LOCKING MACHINE	0.75	1	0.75	79	RIMOLDI CHAIN STITCH COLLAR APPLICATOR	0.75	2	1.50	97	RIMOLDI LAY-ON STRAPPING MACHINE	0.75	1	0.75	106	MEN TASTIC FABRIC/GARMENT CONVEYOR PRESSING MACHINE	2.00	1	2.00
UNIVERSAL VEE BEB KNITTING MACHINE	3.00	1	3.00	20	RIMOLDI INTER LOCKING MACHINE	0.75	1	0.75	80	ADAMSON BINDING STITCHING HEMMING MACHINE	0.75	1	0.75	98	WILKIE FLAT TABEL PRESS	—	3	—	107	PONY FLAT TABEL PRESS	—	2	—
UNIVERSAL VEE BEB KNITTING MACHINE	3.00	1	3.00	21	RIMOLDI INTER LOCKING MACHINE	0.75	1	0.75	81	PRAFF STITCHING MACHINE	0.75	3	2.25	99	RAMA AIR VACUM SYSTEM	2.00	2	4.00	108	RAMA AIR VACUM SYSTEM	2.00	2	4.00
UNIVERSAL VEE BEB KNITTING MACHINE	3.00	1	3.00	22	RIMOLDI INTER LOCKING MACHINE	0.75	1	0.75	82	MITSUBISHI AUTOMATIC UNDERFEED TRIMMING MACHINE	0.75	1	0.75	100	FULTON STEAM BOILER	2.00	2	4.00	109	FULTON STEAM BOILER	2.00	2	4.00
UNIVERSAL VEE BEB KNITTING MACHINE	3.00	1	3.00	23	RIMOLDI INTER LOCKING MACHINE	0.75	1	0.75	83	UNIVERSAL VEE BEB KNITTING MACHINE	3.00	1	3.00	101									

FIRST FLOOR MACHINE			
S.NO	NAME OF THE MACHINE	H.P	TOTAL HP
A	KNITTING MACHINE	1/4	8.3/4
B	BOTTOM MACHINE	1/4	2.1/2
C	STITCHING MACHINE	1/4	80
D	KAJA MACHINE	1/4	2.1/2
GROUND FLOOR MACHINE		110	188
FIRST FLOOR MACHINE		135	33.75

JOINERY DETAILS.		
D	DOOR	4'0" x 7'0" 122 X 213
D1	DOOR	3'0" x 7'0" 171 X 213
D2	DOOR	2'6" x 7'0" 76 X 213
W	WINDOW	6'0" x 4'6" 183 X 137
W1	WINDOW	4'0" x 4'6" 122 X 137
W2	WINDOW	3'0" x 3'0" 90 X 90
V	VENTILATOR	6'0" x 2'0" 183 X 60
RS	ROLLING SHUTTER	10' x 7'0" 305 X 213
CG	COLLAPSIBLE GATE	6' x 7'0" 183 X 213
RS1	ROLLING SHUTTER	6' x 7'0" 183 X 213



Planning Permit No. P.P. 54-B/C/95  
**APPROVED**  
 SUBJECT TO THE CONDITIONS IN THIS OFFICE LETTER.  
 No. 60/1574/ Date 7.4.95  
 FOR MEMBER SECRETARY  
 MADRAS METROPOLITAN  
 DEVELOPMENT AUTHORITY  
 MADRAS - 600 008.

PROPOSED FACTORY FOR  
 M/S MANGAL KNITS LTD.  
 AT POONAMALEE BYEPASS  
 R.S NO. 257, 258, 260.  
 CHENGALPUT, SRI PERUMBUR  
 (VILLAGE)

**GROUND FLOOR PLAN.**  
 JOB NO: 307 SCALE: 1 IN 8" DATE: 11/100  
 OWNER: *Mangal Knits*  
 TOTAL PLOT AREA 50FT 50M  
 PLINTH AREA GF  
 PLINTH AREA FF  
 PROPOSALS  
 ROADS  
 BOUNDARY

Architect  
 ARCH. M.C.A.R.A. 5A  
 238, Mahadeva St  
 Madras-600 033  
 B. ARUN & CO ARCHITECTS  
 38 MAHADEVAN ST. W. MENBAM MS 37

Planning Permit No. C/PP/59-9/1/95


**APPROVED**  
 SUBJECT TO THE CONDITIONS IN  
 THIS OFFICE LETTER.  
 No. C/7277/95 Date 7-4-95

FOR MEMBER/SECRETARY  
 MADRAS METROPOLITAN  
 DEVELOPMENT AUTHORITY  
 MADRAS - 600 008.

JOINERY DETAILS.

D DOOR	4'0" x 7'0"	122 x 213
D1 DOOR	3'0" x 7'0"	90 x 213
D2 DOOR	2'6" x 7'0"	76 x 213
W WINDOW	6'0" x 4'6"	183 x 137
V VENTILATOR	6'0" x 2'0"	183 x 60
VI VENTILATOR	3'0" x 2'0"	90 x 60
CG COLLAPSIBLE GATE	6'0" x 7'0"	183 x 213
RS ROLLING SHUTTER		

ELEVATION (EASTERN SIDE)

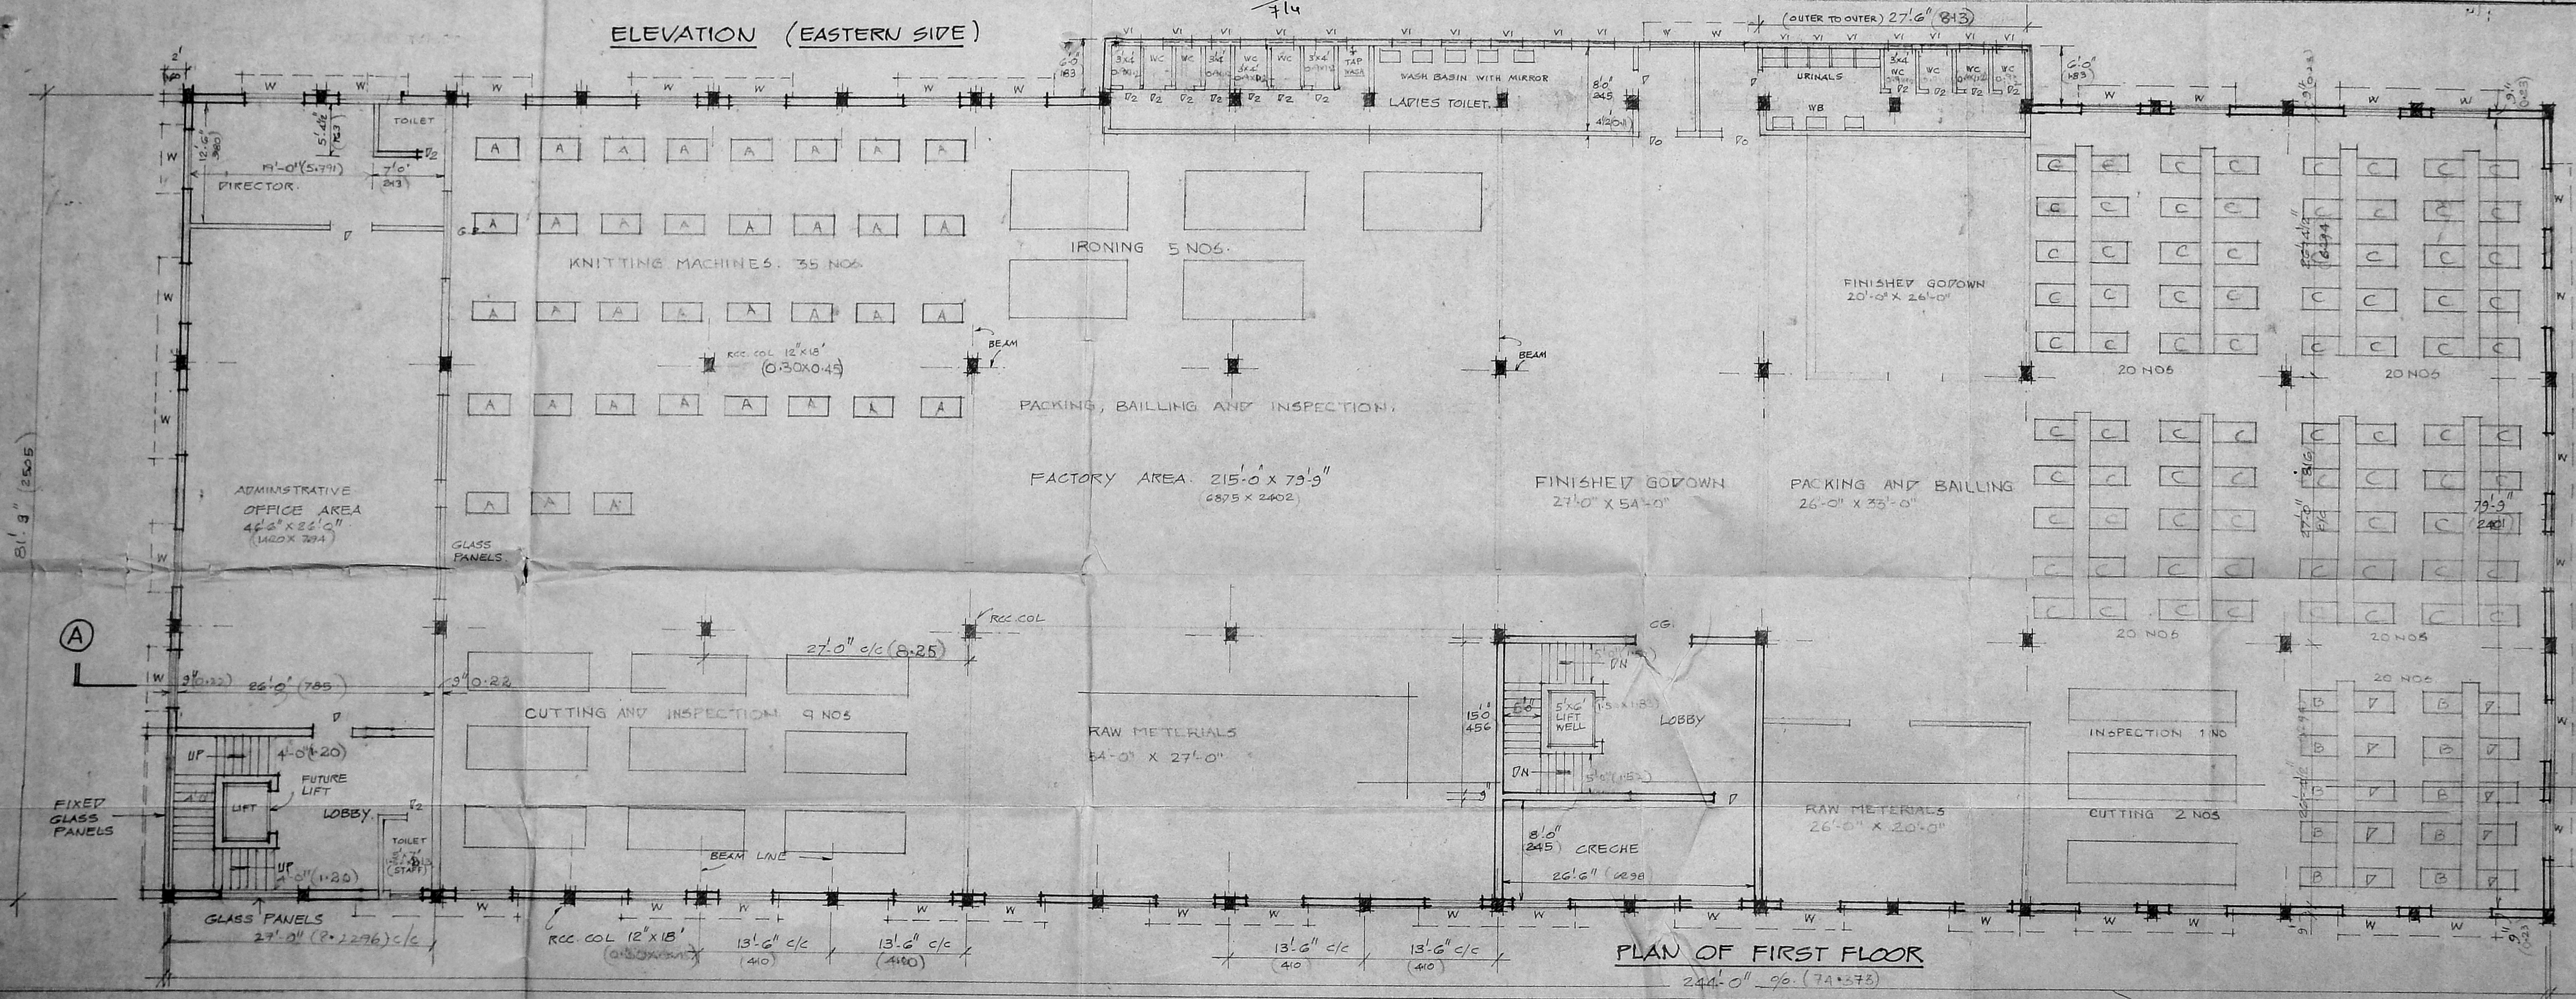

PLAN OF FIRST FLOOR  
 244'-0" (74373)

PROPOSALS

PROPOSALS	██████████
ROADS	██████████
BOUNDARY	██████████

FIRST FLOOR PLAN AND ELEVATION.

JOB NO. 307	SCALE 1/8" = 8'-0" (1:100)	DATE 15/9/94
-------------	----------------------------	--------------

OWNER

PROPOSED FACTORY FOR  
 M.S. MANGAL KNITS LTD. AT  
 POONAMALEE BYE PASS ROAD  
 R.G. NO. 257, 258, 260, CHENGALPUT.

ALL DIMENSIONS ARE IN CENTIMETRES ONLY.  
 PROPOSALS SHOWN IN RED.

architect

B. ARUN

35 MAHADEVAN STREET, CHENNAI