


N.O.C. ISSUED
 VIDE FILE NO: **M1/14969/94**
 DATED: **28.11.94**
 L.A.S. DN. **58**
 N.O.C. ELEVATION **94**
C.R. Unnikrishnan
 20/11/94
 FOR CHIEF EXECUTIVE OFFICER
 M.M.D.A., MADRAS 600 008.


MMDA 'C' / PP NO. /
 C.N. 02/25864/94 /
 Asst. _____
 Scrutiny: \$ _____
 PART I _____
 PART II _____
 A.P. 20/11
 D.P.

Planning Permit No. **C/PP/72/95**
APPROVED
 SUBJECT TO THE CONDITIONS IN
 THIS OFFICE LETTER.
 No. **CA/9421/95** Date **5-95**
 FOR MEMBER SECRETARY
 MADRAS METROPOLITAN
 DEVELOPMENT AUTHORITY
 MADRAS - 600 008.


KEY PLAN
not to scale

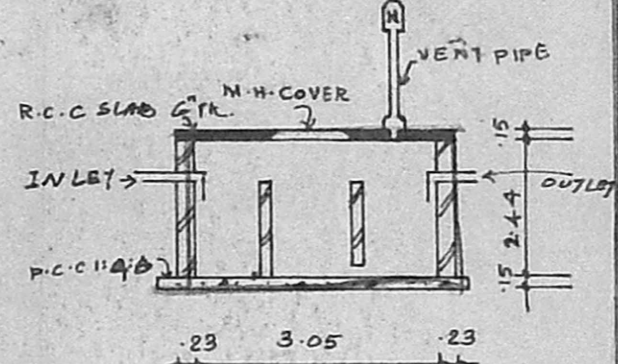


PLAN & SECTION OF SEPTIC TANK

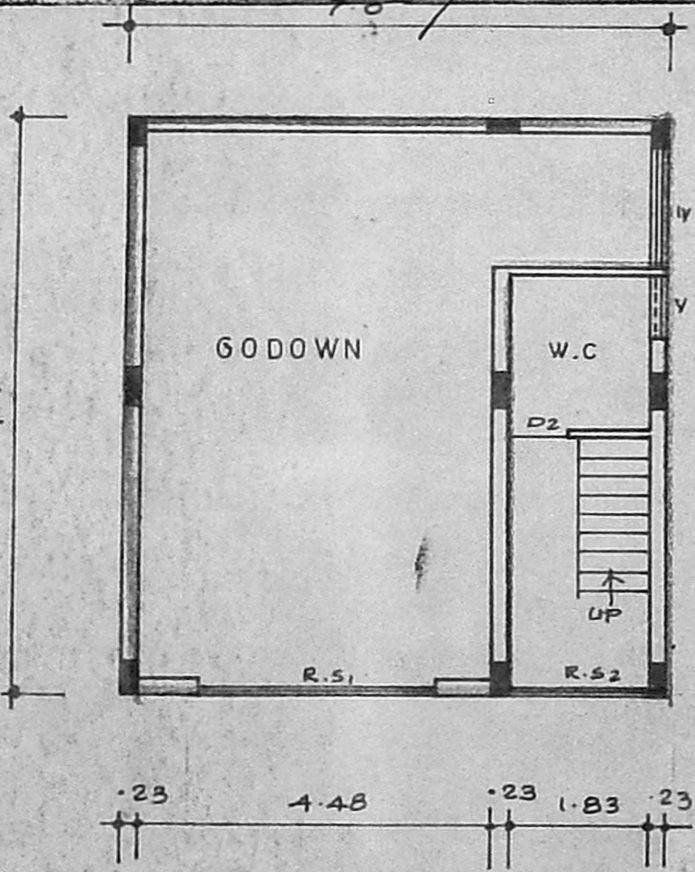


GROUND FLOOR PLAN

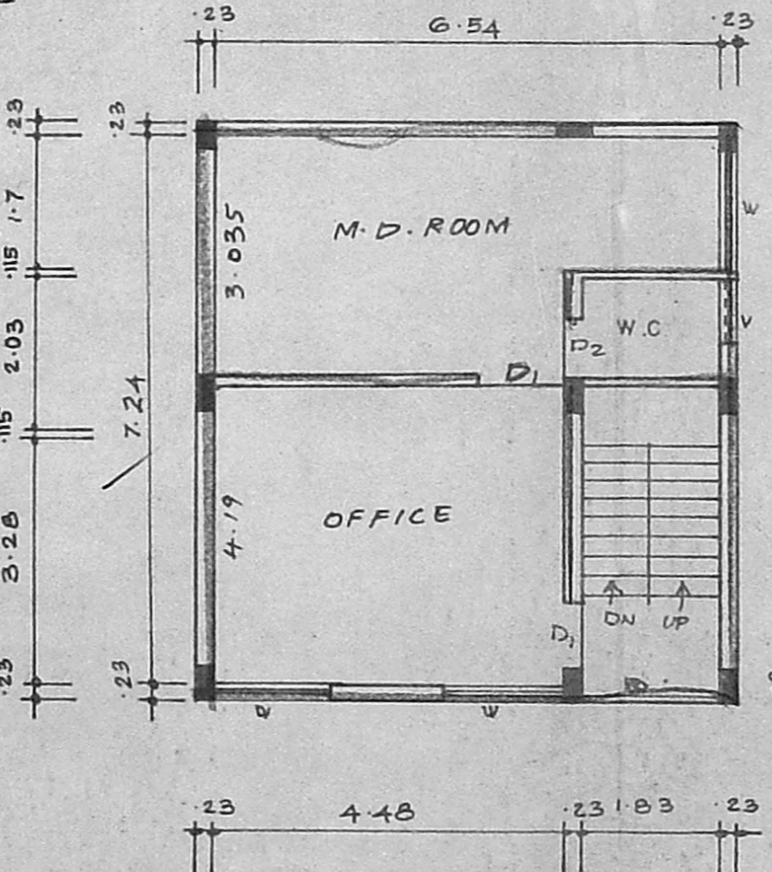


FIRST FLOOR PLAN

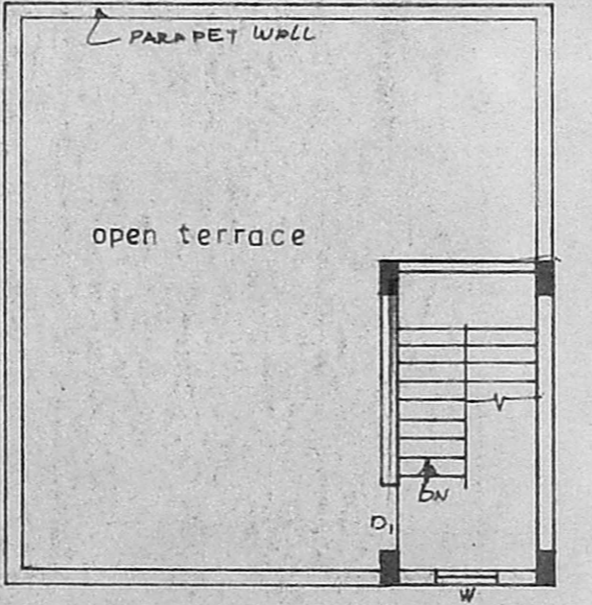

TERRACE FLOOR PLAN

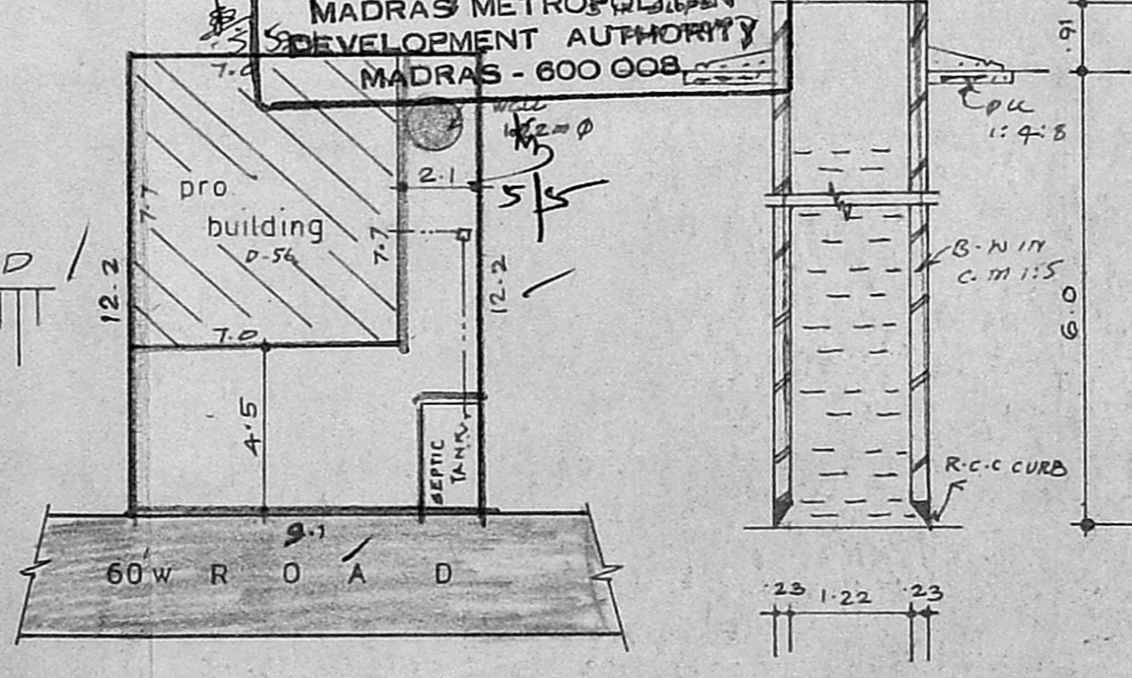

SITE PLAN

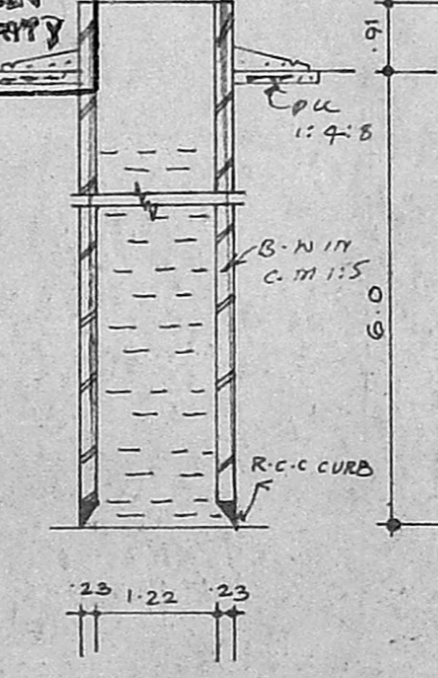

SEC. OF WELL

SCALE: 1:200

PLAN SHOWING THE PROPOSED OFFICE CUM GODOWN BUILDING IN PLOT NO: **D-56**, S. NO: **812/2B Part** BUS & TRUCK TERMINALS AT **MADAVARAM VILLAGE**, **CHENGAI M.G.R. DISTRICT**.

SCALE: 1:100, 1:200

JOINERIES

RS ₁ ROLLING SHUTTER	3.05 x 2.42
RS ₂ - DO -	1.83 x 2.42
D DOOR	0.91 x 2.10
D - DO -	0.75 x 1.98
W WINDOW	1.52 x 1.37
V VENTILATOR	0.61 x 0.45

AREA

PLOT EXTENT	111.02 m ²
GROUND FLOOR	53.9 m ²
FIRST FLOOR	53.9 m ²
PLOT COVERAGE	49%
FLOOR SPACE INDEX	0.97

COLOUR

PROPOSED WORK	
BOUNDARY	
ROAD	
SEWER LINE	

N. Deena Kumar
 OWNER SIGNATURE

PHONE: 613553
A. R. DEENA KUMAR, B.Sc., D.C.E.
 Consulting Civil Engineer & Contractor,
 Madras Corporation Licensed Surveyor,
 Licence No: 139
 Off: 18/2, Red-hills Road, Kolathur
 Madras-99. (opp. Moogambigal Theatre)
 Res: 12, Sixth Main Road, Jawahar Nagar,
 Annam, Madras-600 052.

LICENCED SURVEYOR