
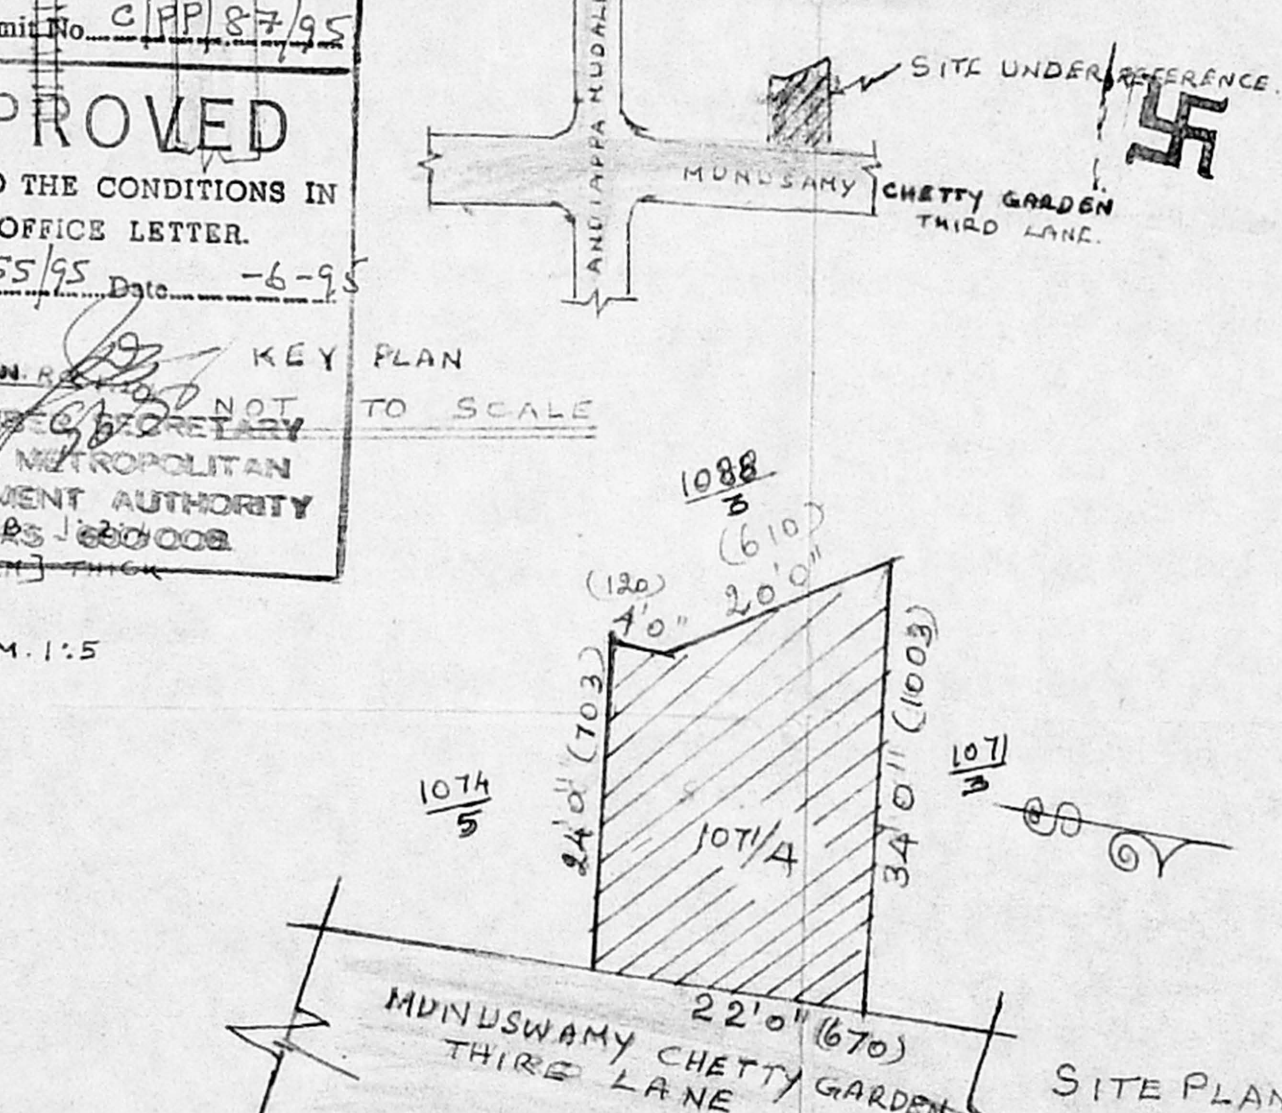
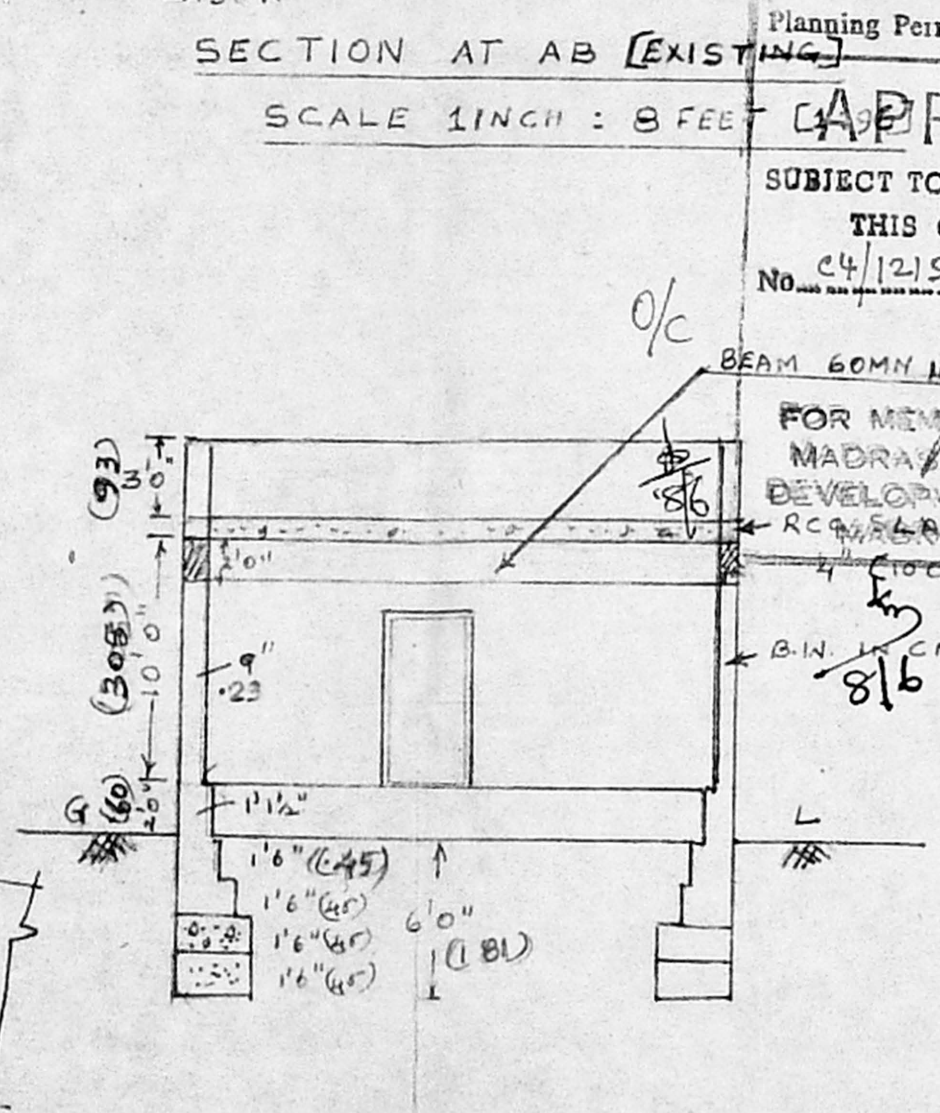
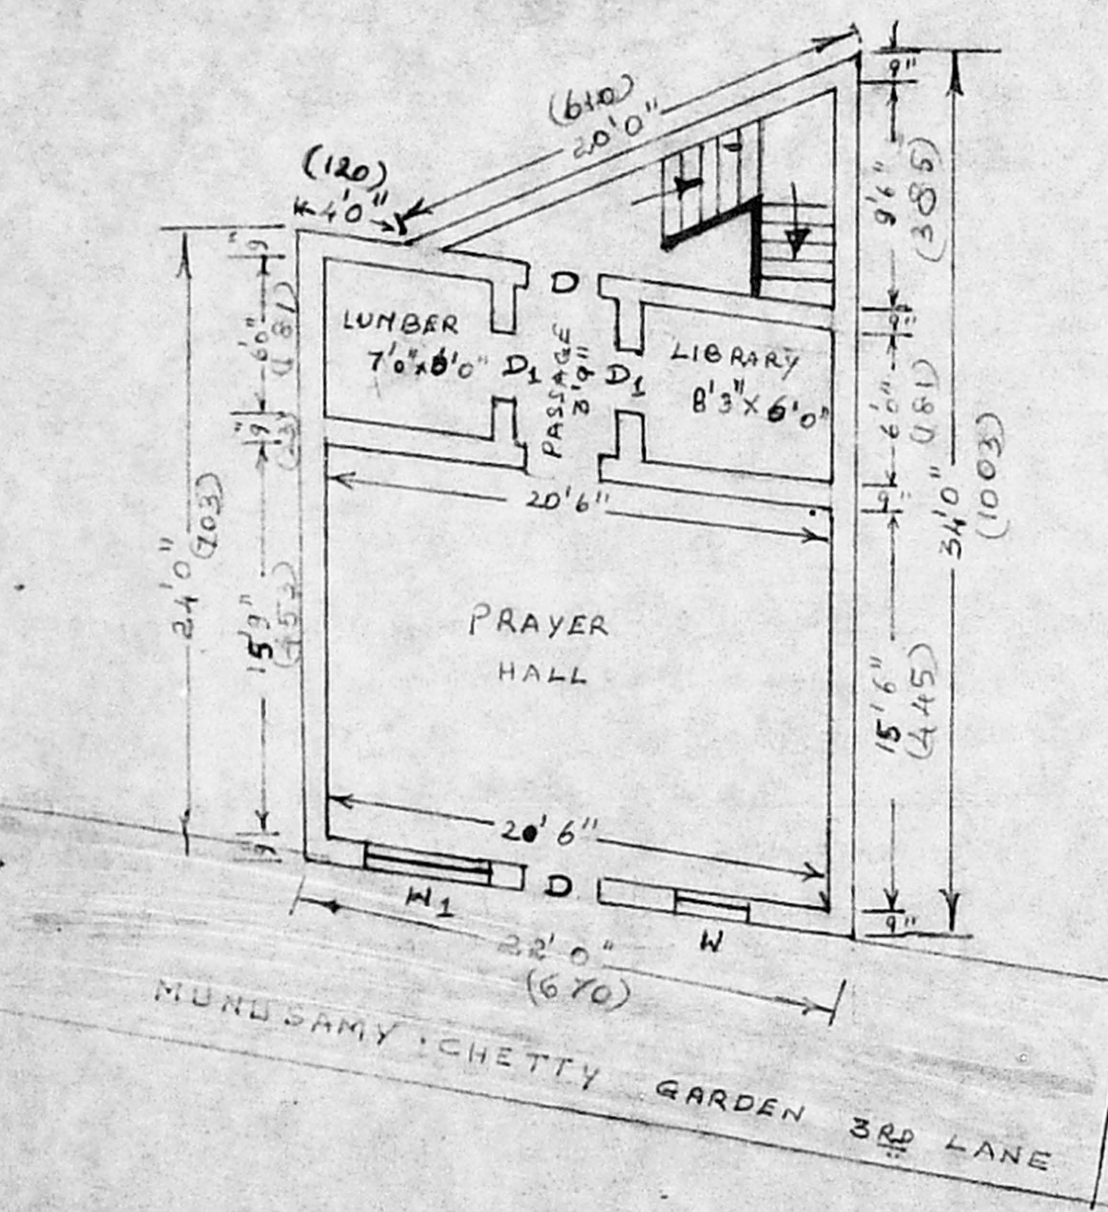
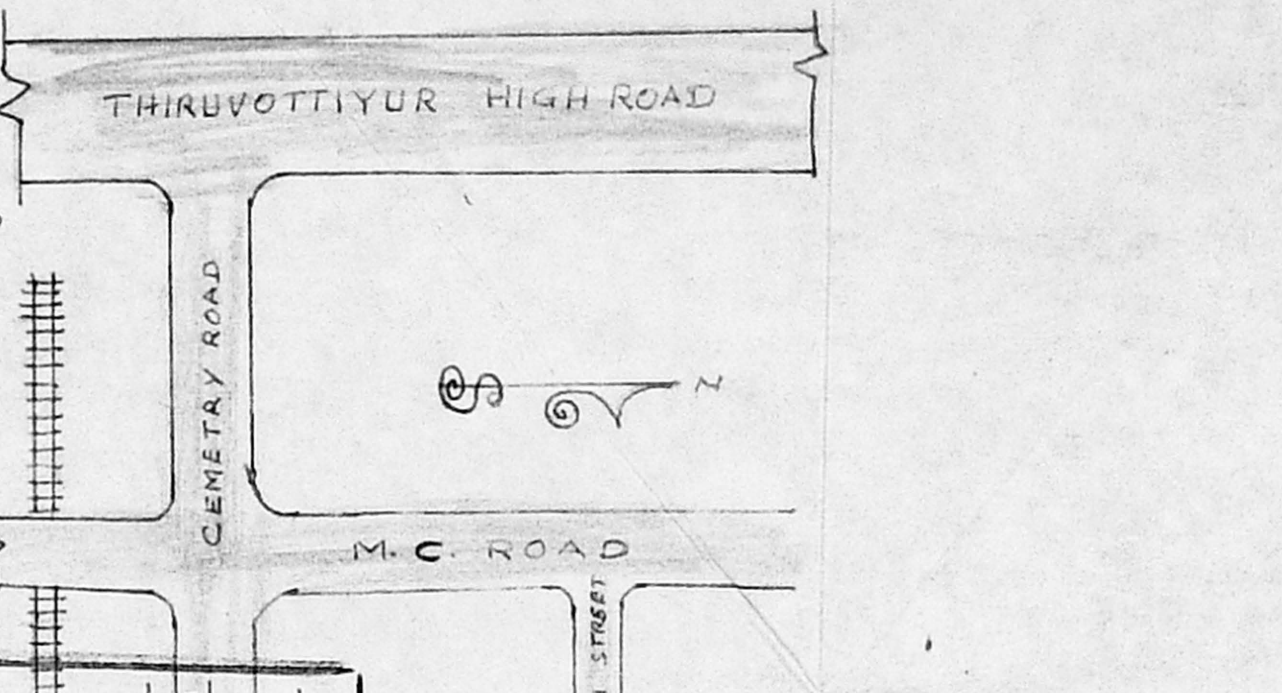
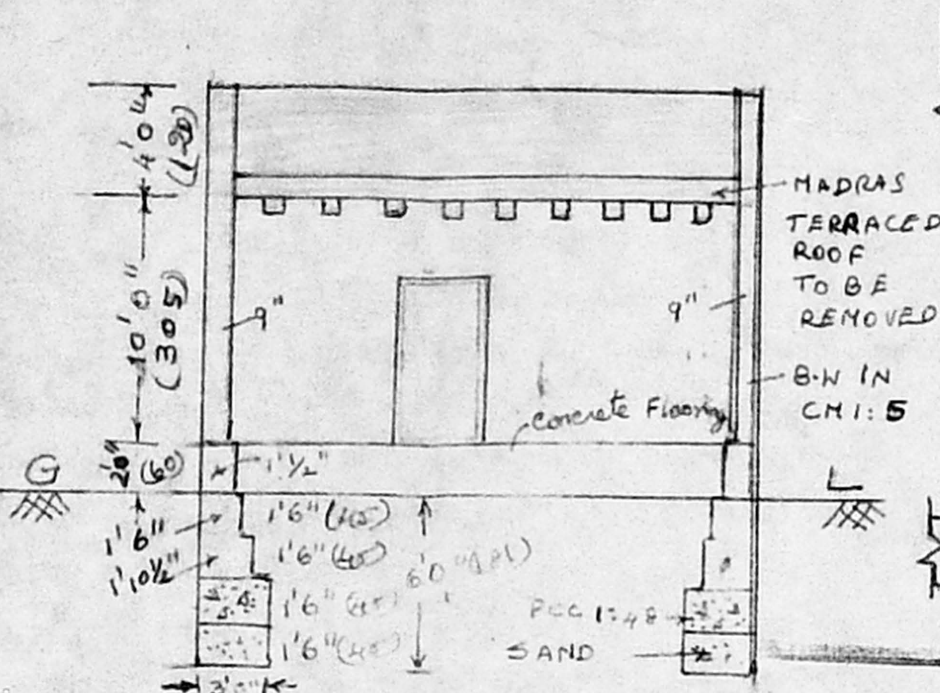


PLAN OF PROPOSED CHANGE OF ROOF TO THE EXISTING BUILDING AT DOOR NO: 22 MUNUSAMY CHETTY GARDEN THIRD LANE,  
 OLD WASHERMENPET, MADRAS - 600021

[SRI SIVASUNDARA VINAYAKA THEVARA PARAYANA BAKTHAJANA SABAI]

CORPORATION DIVISION NO: OLD NO: 13  
 NEW NO: 19

R.P. 34.  
 17/5/95

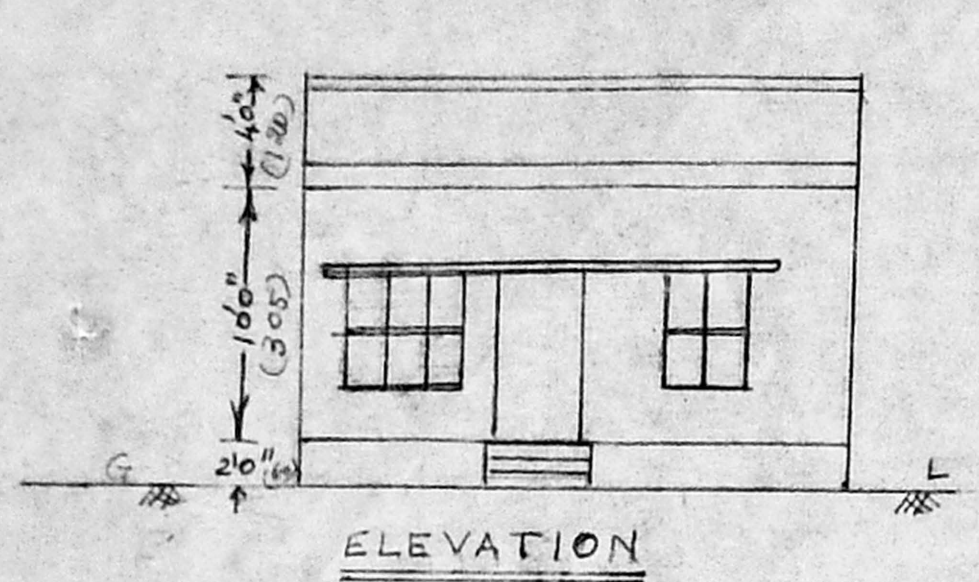

Planning Permit No. C/PP/87/95  
**APPROVED**  
 SUBJECT TO THE CONDITIONS IN THIS OFFICE LETTER.  
 No. C4/12/55/95 Date - 6-95  
 FOR MEMBER SECRETARY  
 MADRAS METROPOLITAN  
 DEVELOPMENT AUTHORITY  
 RC NO. 60002

**AREA DETAILS**

PLOT AREA :	630 Sq.ft.
PLINTH AREA :	528 Sq.ft.
OPEN SPACE :	102 Sq.ft.
PLOT COVERAGE :	84%
F. S. I. :	0.84

**JOINERIES**

DOOR: D	3'3" x 6'6" [100 x 200]
D1	2'6" x 6'6" [76 x 200]
WINDOW: W	3'0" x 4'6" [91 x 127]
W1	5'0" x 4'6" [152 x 137]

**P. G. SELVAM**  
 Licensed Surveyor  
 Class II, Reg. No. 456  
 Corporation of Madras.  
 Consulting Engineer  
**PANGAJAM PLANERS**  
 30, South Usman Road,  
 T. Nagar, Madras - 600 017.  
 Phone: [ ]

PORTIONS TO BE DEMOLISHED  
 PORTIONS TO BE CONSTRUCTED