



153

FOR KARUMATHI MANDAPAM
 PLAN SHOWING THE PROPOSED BUILDING IN PLOT No 12, THIRUVALLUVAR STREET, S.No 346 & 347
 LAKSHMIPURAM, THIRUNEERMALAI VILLAGE, THIRUNEERMALAI TOWN PANCHAYAT, SAIDAPET TALUK. SCALE 1:8


R. Plans
 26/9/95

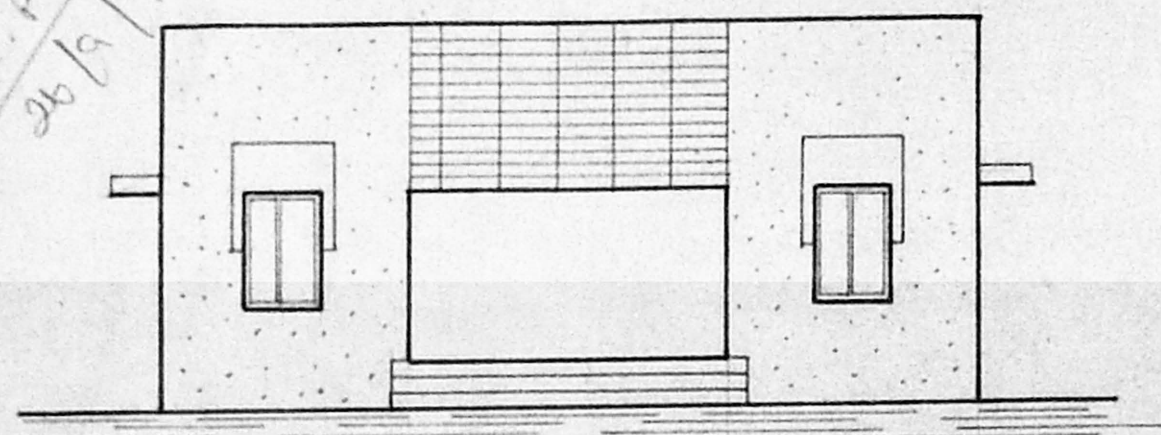


ELEVATION

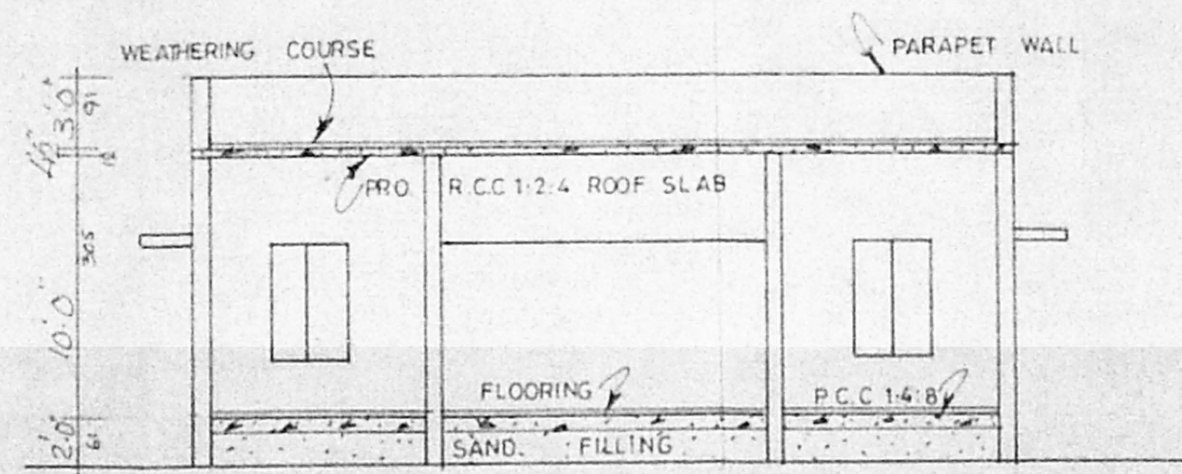


SECTION ON AB

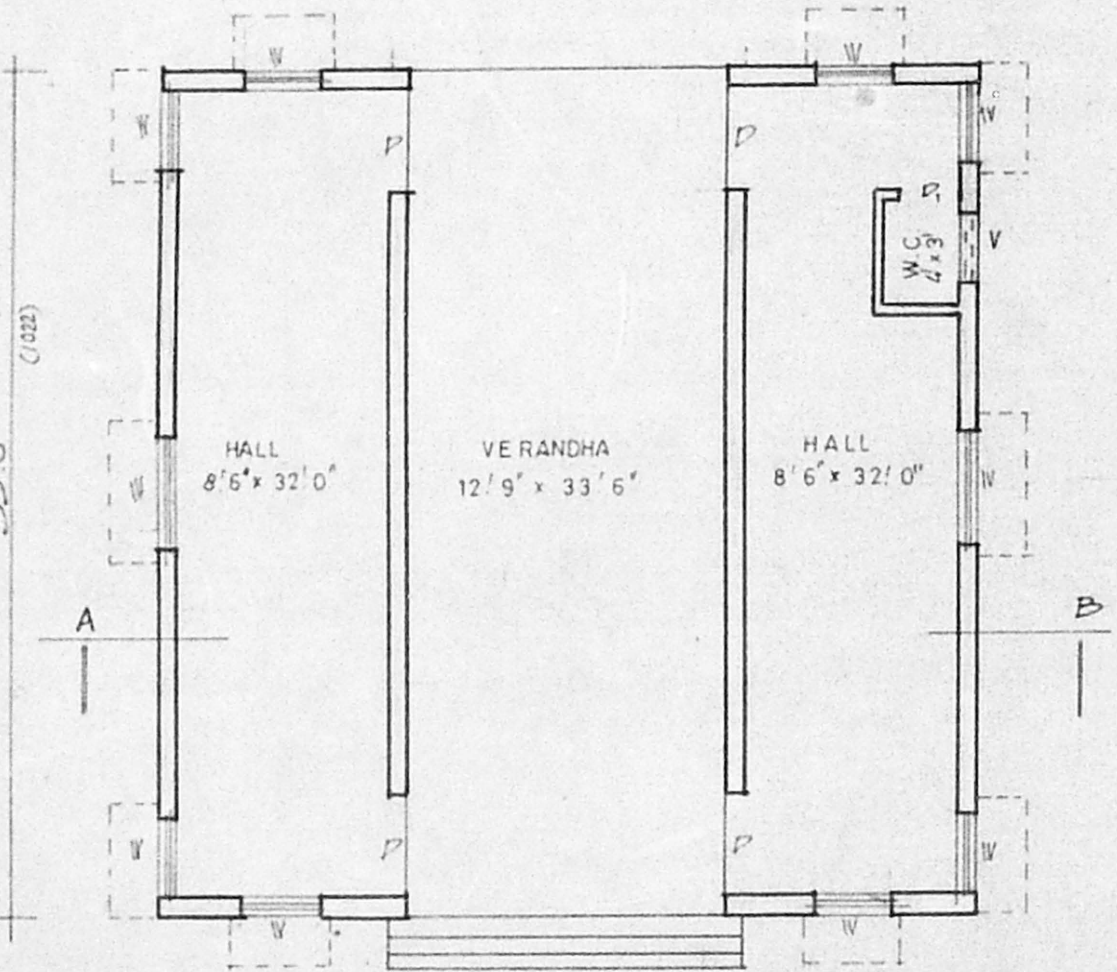

PLAN

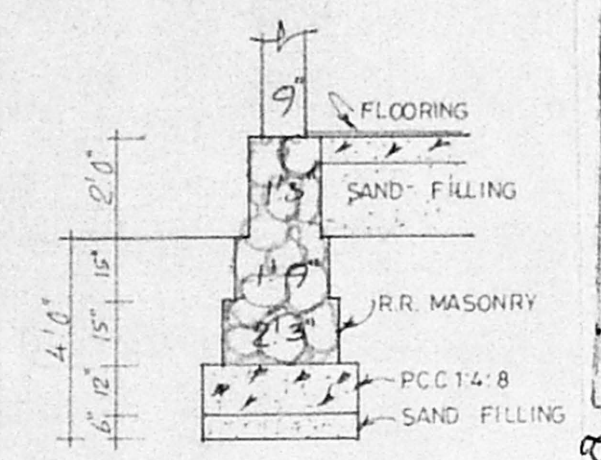


TYP. FOUNDATION DETAILS

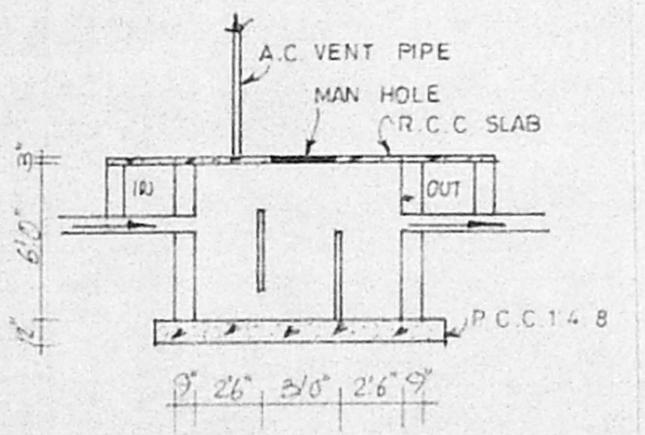


DETAILS OF SEPTIC TANK

Planning Permit No. C/PP/5/196
APPROVED
 Subject to the conditions in this office
 CA/27882/95 (2-1-96)
 FOR MEMBER SECRETARY
 MADRAS METROPOLITAN
 DEVELOPMENT AUTHORITY

12/1/96
 12/1/96

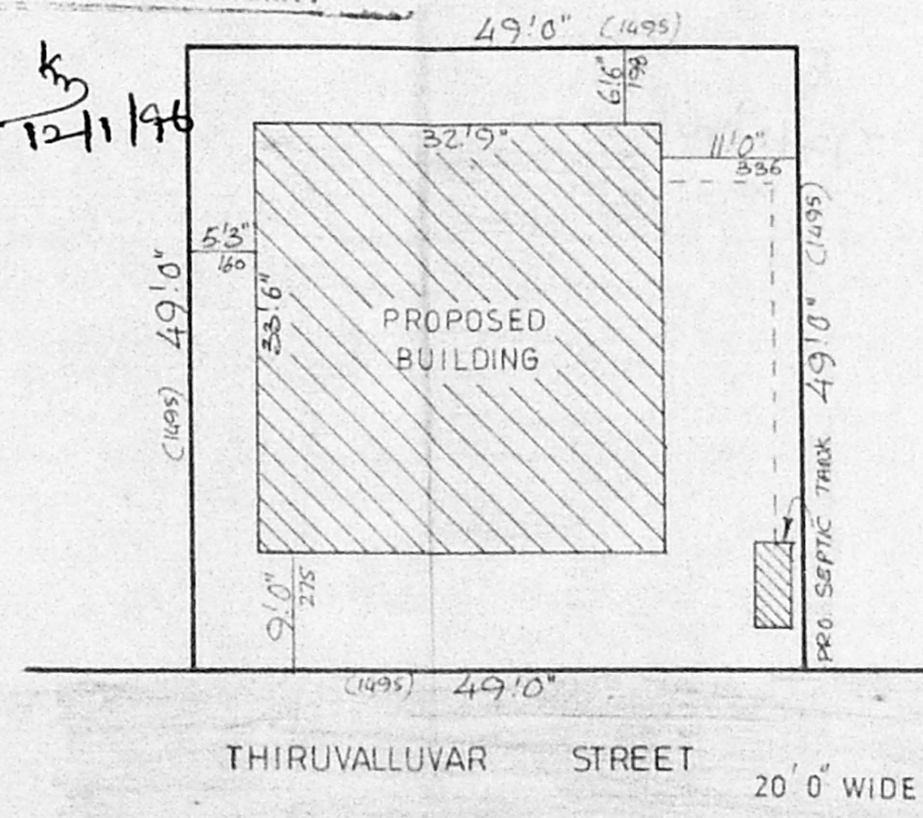

SITE PLAN SCALE 1:16

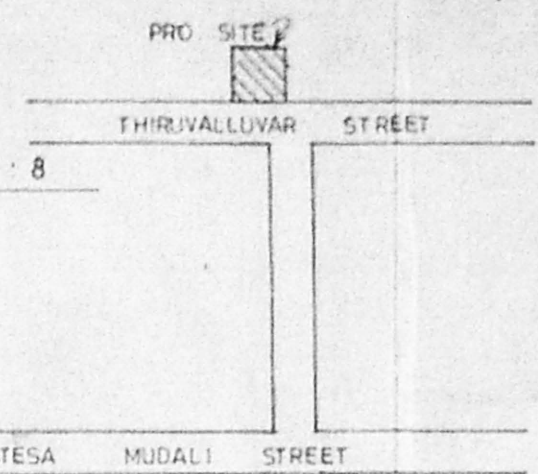

KEY PLAN nts

JOINERY

D	DOOR	4'0" x 7'0"
W	WINDOW	3'0" x 4'6"
W	WINDOW	4'6" x 4'6"
V	VENTILATOR	3'0" x 2'0"

EXTENT

PLOT AREA	2401 sqft	223 M ²
PRO. PLINTH AREA	1097 "	102 "
F.S.I.	0.46	
PLOT COVERAGE	46 %	

INDEX

PROPOSAL	<input type="checkbox"/>
ROAD	<input type="checkbox"/>
BOUNDARY	<input type="checkbox"/>

Managing Trustee
SHREE GAYATHRI TRUST.
 Plot No. 45, LAKSHMI NAGAR,
 Chromepet, Madras-600 044

OWNER

P. Raymond Ruban, D. ARCHITECTS & DESIGNERS
 LICENSED SURVEYOR
 DESIGNS 55, STATION ROAD
 CHROMEPET, PH: 403078
 LICENSED SURVEYOR 55 station road chromepet

designs