


KEY PLAN

NOT TO SCALE

SUB-DIVISION 'A' : 2250 SQFT (209 M²)
 SUB-DIVISION 'B' : 2750 SQFT (256 M²)
 TOTAL AREA : 5000 SQFT (465 M²)

PLAN SHOWING THE PROPOSED SUB-DIVISION LAY OUT OF ALAMELUMANGAPURAM IN OLD S. No 262/6 NEW S. No 262/6 A1.B. PLOT NO. 76, AT MUDICHUR ROAD PERUNGALATHUR VILLAGE SAIDAPET TALUK, CHENGALPATTU M.G.R. DISTRICT.

SCALE: 1" = 16'-0" (1:200)

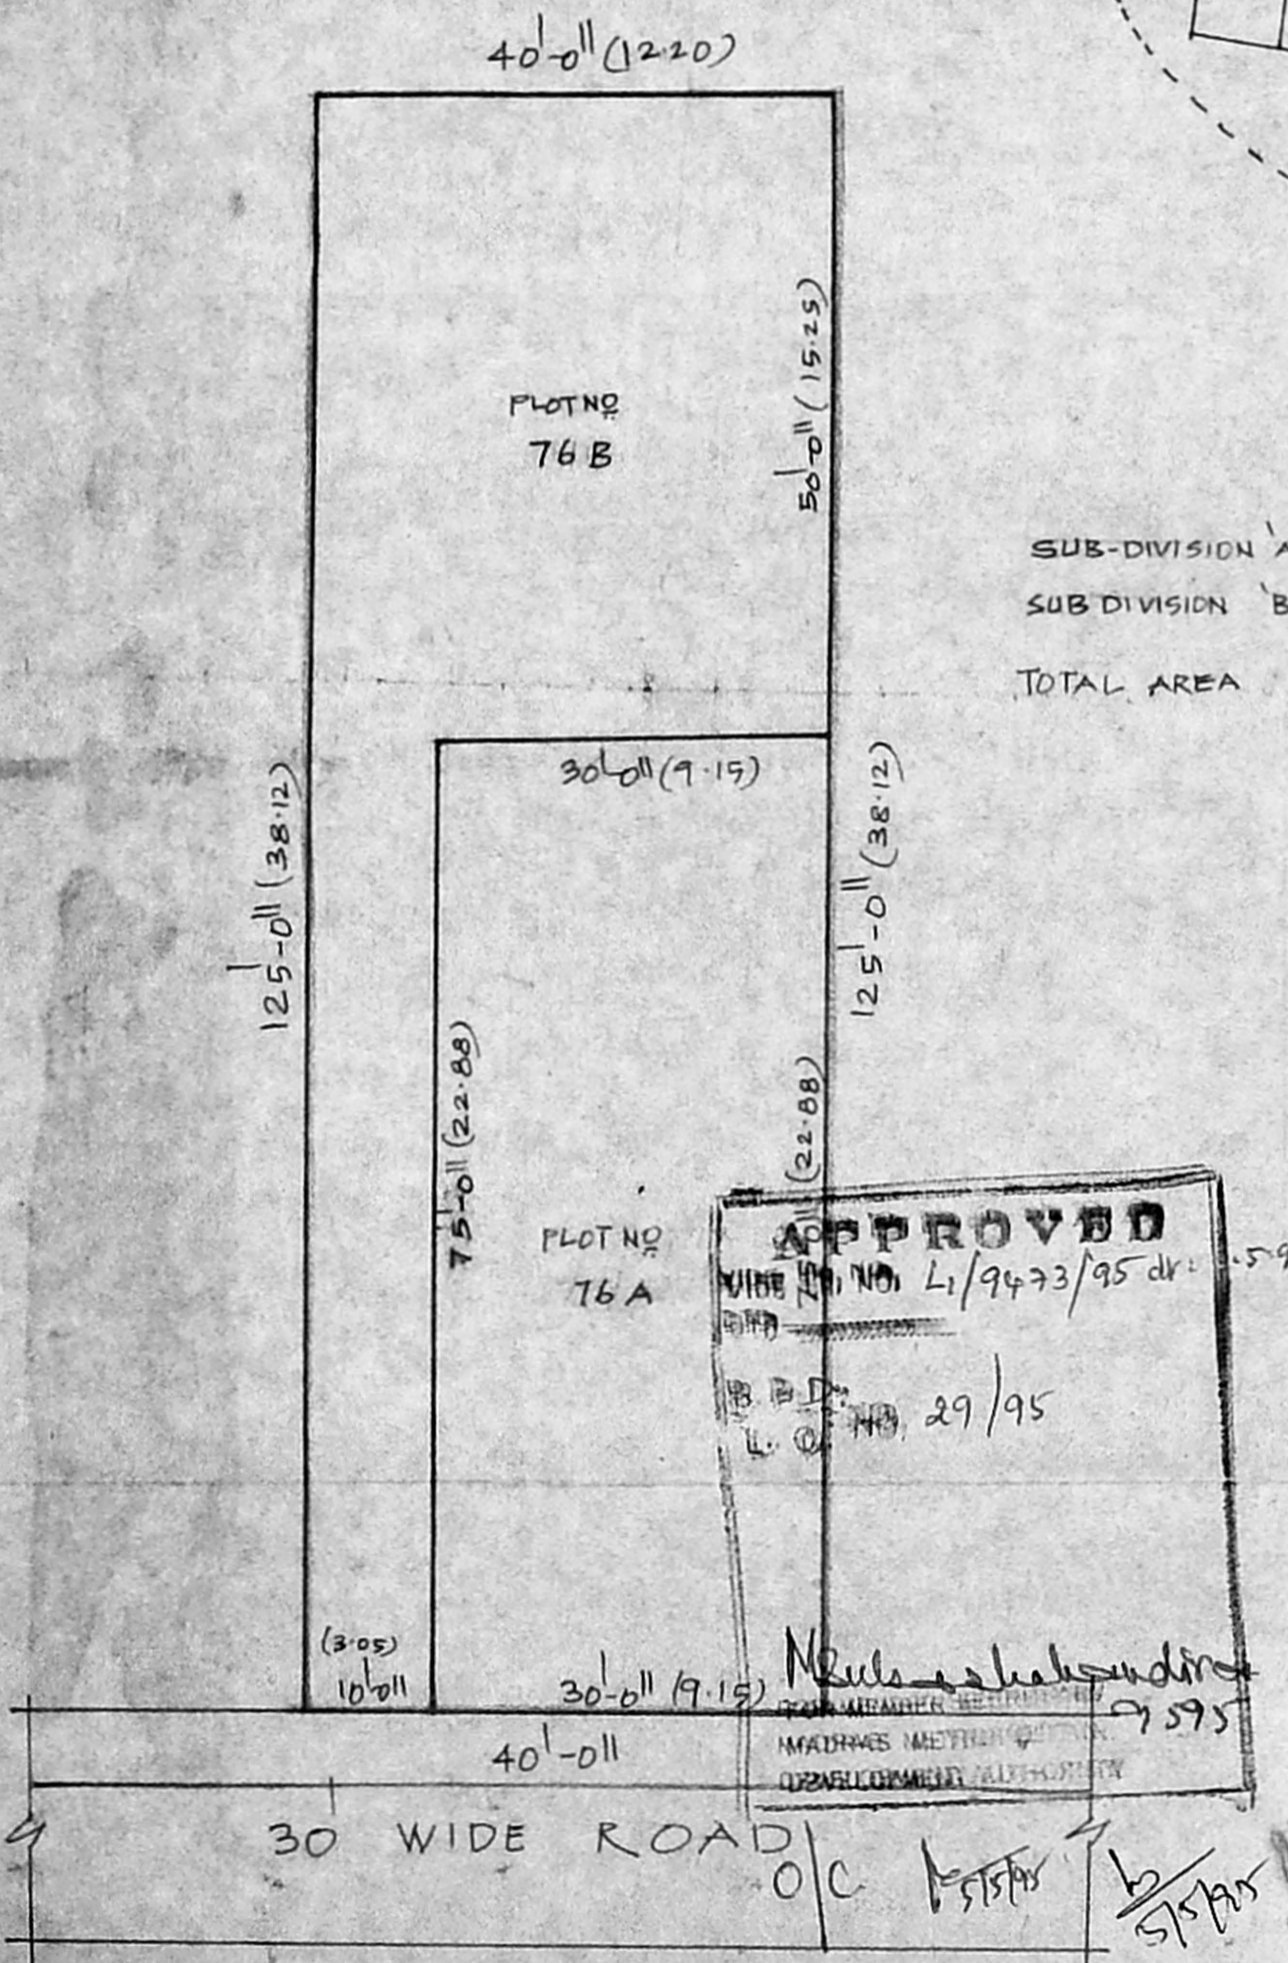

SUB-DIVISION PLAN

SCALE: 1" = 16'-0" (1:200)

R. Dhanalakshmi

OWNER

R. Ramanujami
R. RAMANUJAMI, D.C.L.,
 LICENSED SURVEYOR
 CORPORATION OF MADRAS
 Regd. No: 69
 No: 29, RANGANATHAN ST.,
 Opp. MAMBALAM RAILWAY STATION
 T. NAGAR, MADRAS-600 017
 RES. PHONE NO: 403120
 LICENSED SURVEYOR