
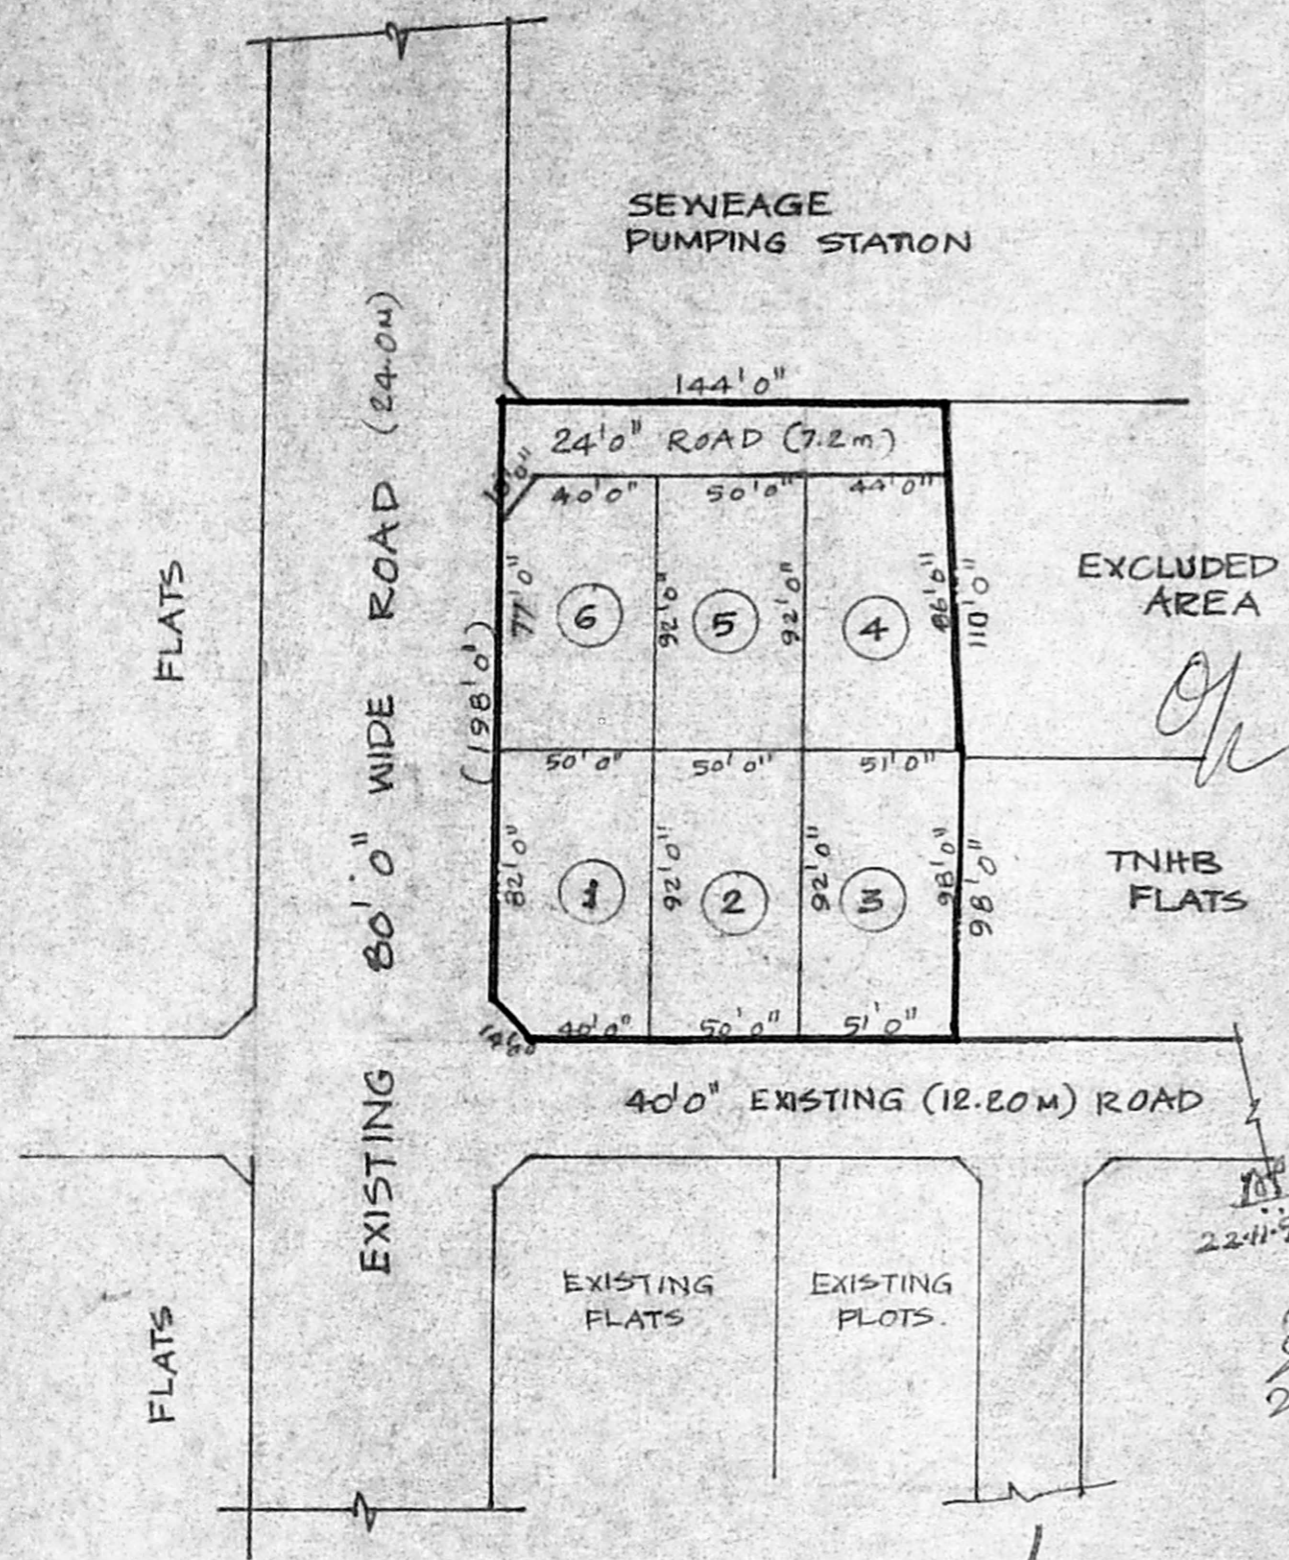
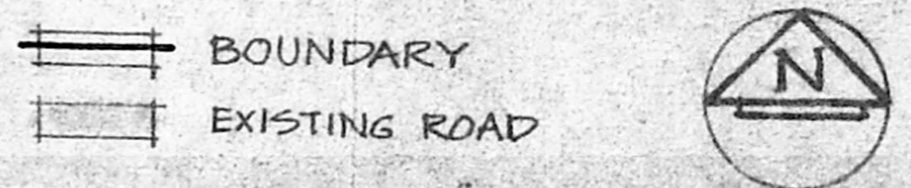


TAMILNADU HOUSING BOARD
BESANT NAGAR DIVISION

PART LAYOUT SHOWING THE PROPOSED
SUB-DIVISIONS OF RESIDENTIAL PLOTS
IN THE COMMUNITY HALL SITE AT
THIRUVANMIYUR N.H. SCHEME
[KAMARAJ NAGAR]

SCALE : 1" : 66' 0" 



APPROVED
Subject to the conditions in this
Office L. No. 12/24782/95
Dtd. 22/11/95.

P.P. No. 103
LOD) 95

FOR MEMBER SECRETARY
MADRAS METROPOLITAN
DEVELOPMENT AUTHORITY

PLOT NO.	SIZE OF PLOT	EXTENT IN SQ. FT.	QDS - SQ. FT.
1.	92' 0" x 50' 0" - SPLAY	4550	1 - 2150
2.	92' 0" x 50' 0"	4600	1 - 2200
3.	95' 0" x 51' 0"	4845	2 - 0045
4.	89' 0" x 47' 6"	4228	1 - 1828
5.	92' 0" x 50' 0"	4600	1 - 2200
6.	92' 0" x 50' 0" - SPLAY	4525	1 - 2125

T.N.H.B. T.P. No. 49/95
FILE No. TR/51754/95

Srinivas
ASST. PLANNER

TOWN PLANNER

Sd xxx 28.8.95
SENIOR PLANNER

Sd xxx 28.8.95
CHIEF ENGINEER (C.Z)

TRUE COPY

ATP.
DRAWN BY: P. Ravi