



PLAN SHOWING THE PROPOSED BUILDING IN PLOT No 9, S.No 111/7.8&9 OF KOLATHUR VILLAGE PERAMBUR, MADRAS. SCALE 1"=8'0" (1:100)
VASANTHAM NAGAR (ADHI LAKSHMI NAGAR) A/20498/384/96

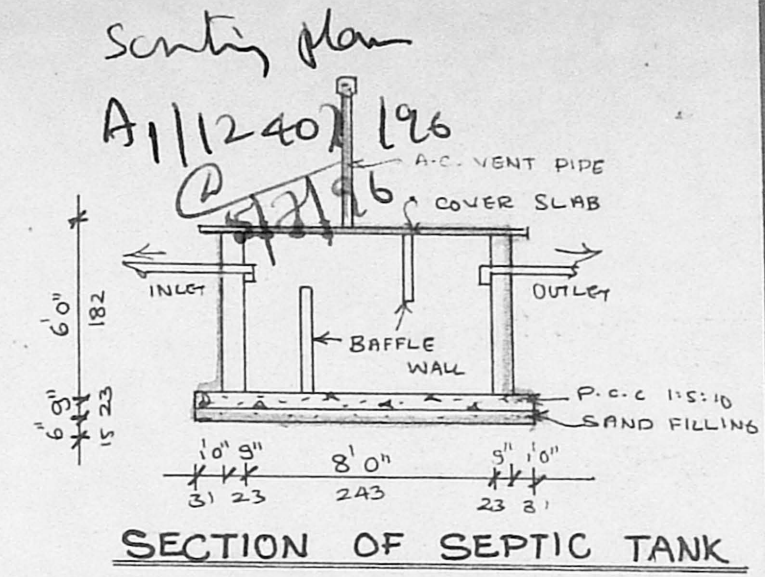

Planning Permit No. _____
APPROVED
 SUBJECT TO THE CONDITIONS IN THIS OFFICE LETTER.
 No. A/112407/96 Date: 12-8-96
 FOR MEMBER SECRETARY
 MADRAS METROPOLITAN
 DEVELOPMENT AUTHORITY
 MADRAS - 600 005.

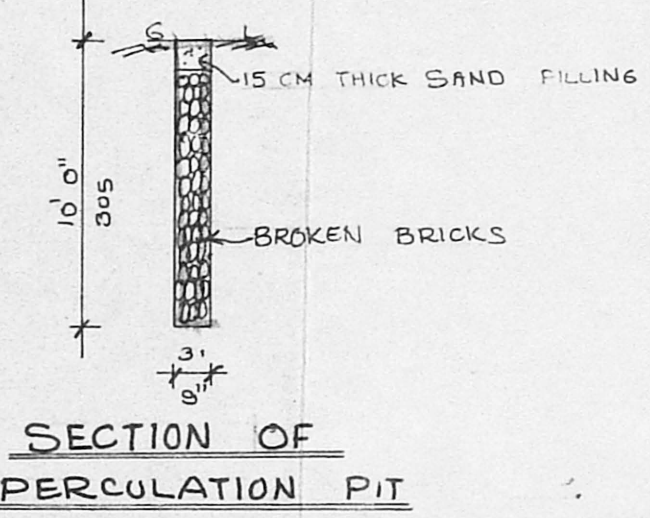

JOINERY DETAIL

D	DOOR	3'3" x 7'0"
D	DOOR	2'6" x 7'0"
W	WINDOW	4'0" x 4'6"
W ₁	WINDOW	3'0" x 4'6"
O	DOOR OPENING	3'0" x 7'0"
V	VENTILATOR	2'0" x 3'0"

AREA STATEMENT

	SQ. FT	M ²
PLOT AREA	1200.00	111.50
PROPOSED AREA	600.00	55.76
F.S.I	0.50	
COVERAGE	50%	

COLOUR REFERENCE

PROPOSED	
ROAD	
BOUNDARY	

OWNER
 V. Nagar

LICENSED SURVEYOR
 T. STALIN
 Civil Engineer and Consultants
 LICENSED SURVEYOR CLASS-II No. _____
 CORPORATION OF MADRAS 60
 Residence: 78, Putnam St.
 New Washermenpet.
 MADRAS-600 081

