


PLAN SHOWING THE PROPOSED CONSTN OF RESIDENTIAL BUILDING AT PLOT NO. 214 IN S.NO. 141/1 (NO. 74 KOLADI VILLAGE) OF PALLAVAN TRANSPORT CORPN CO-OP HOUSE CONSTN SOCIETY THIRUVERKADU SCHEME, THIRUVERKADU TOWNSHIP.


LAY OUT APPD. BY MMDA UNDER REF. NO. PPD. NO. 98/93 VIDE L.Y. NO. L1/8255/33 dt 6.8.93 AND APPD BY THE E.O. THIRUVERKADU TOWNSHIP UNDER PROD. No. K.O. 15.205/90 A dt 20.12.93

OWNER, THIRU. M. VENKATESAN


SCALE: 1"=8'-0" (1:100)

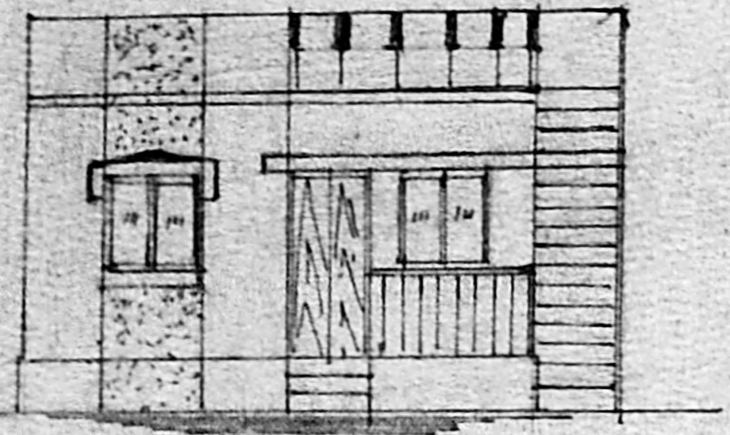

FRONT ELEVATION

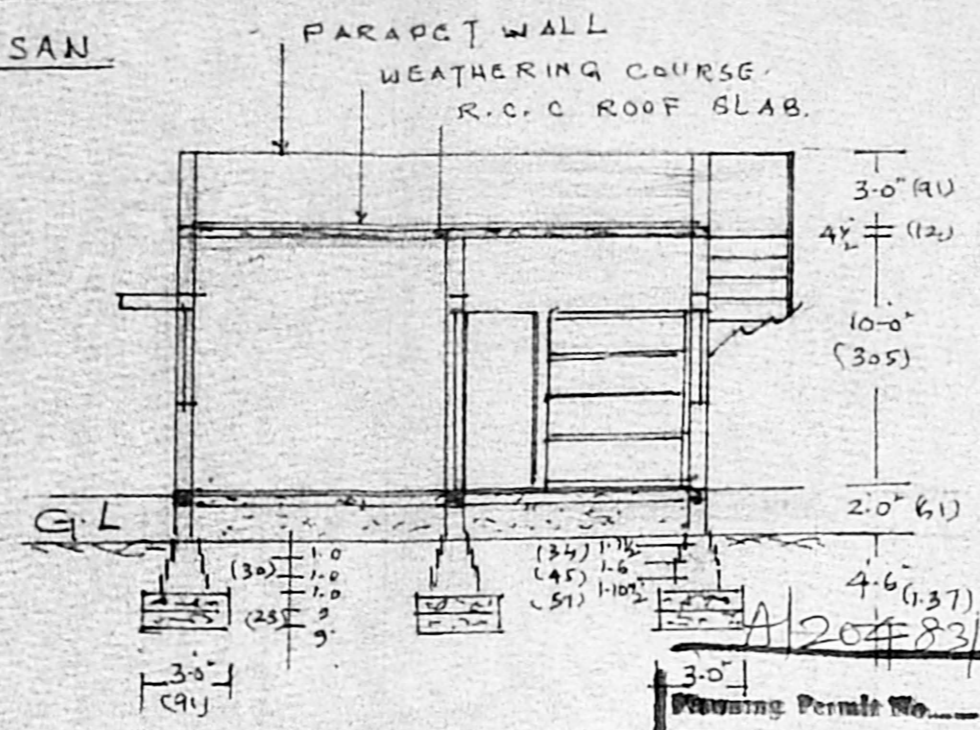

SECTION ON A-A

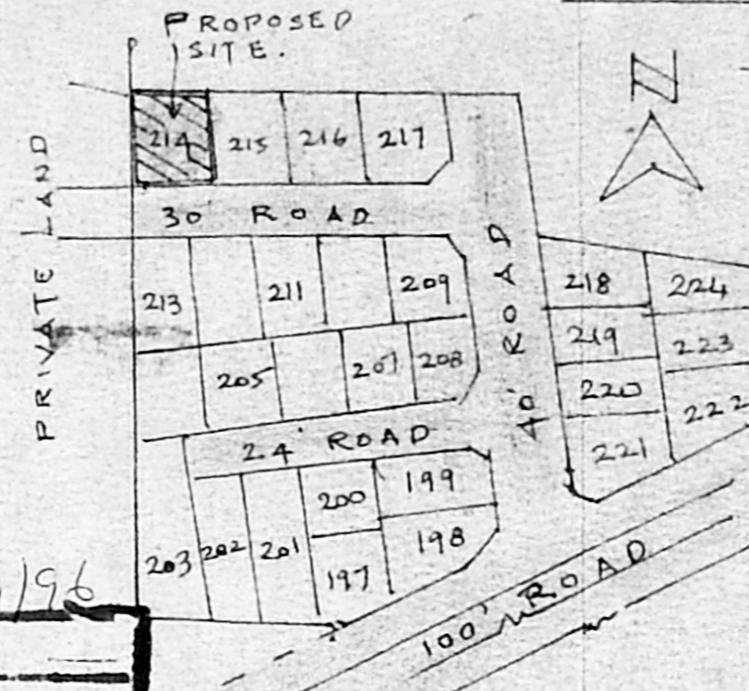

KEY PLAN


Planning Permit No. **A/20483/369/96**

APPROVED


SUBJECT TO THE CONDITIONS IN THIS OFFICE LETTER.

No. A/13244/96 Date 2-8-96


FOR MEMORANDUM SECRETARY
MADRAS METROPOLITAN
DEVELOPMENT AUTHORITY
MADRAS - 600 008

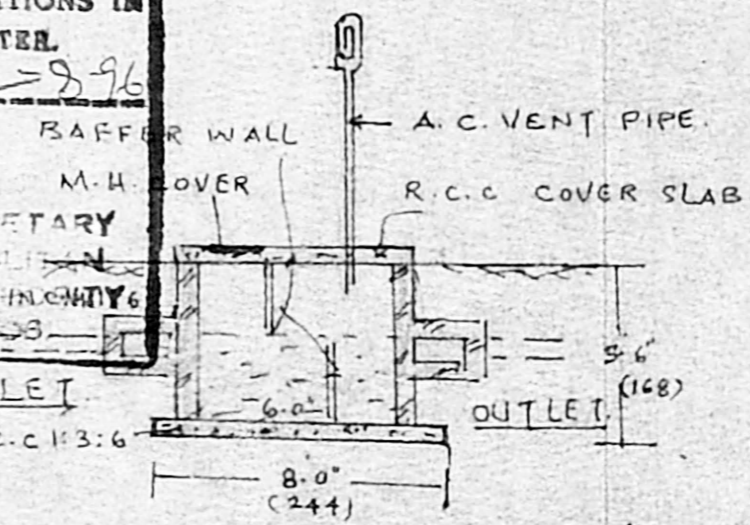

DETAILS OF SEPTIC TANK.

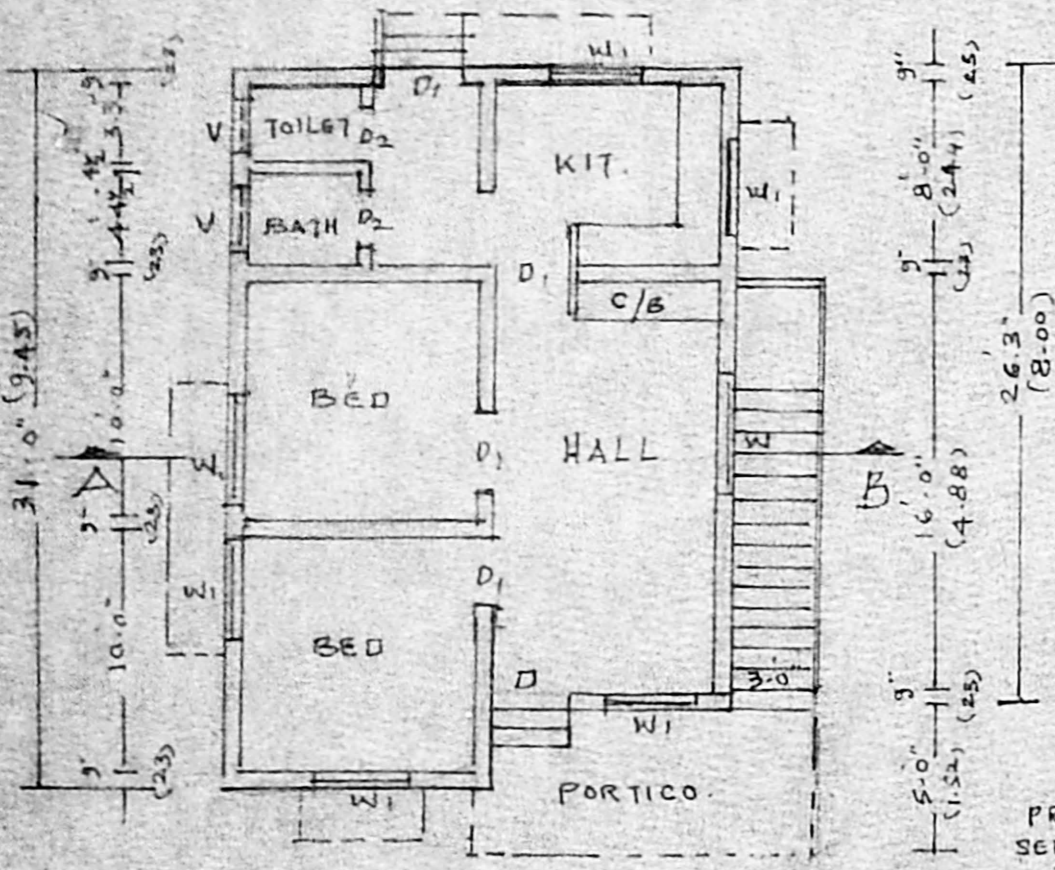


GROUND FLOOR PLAN

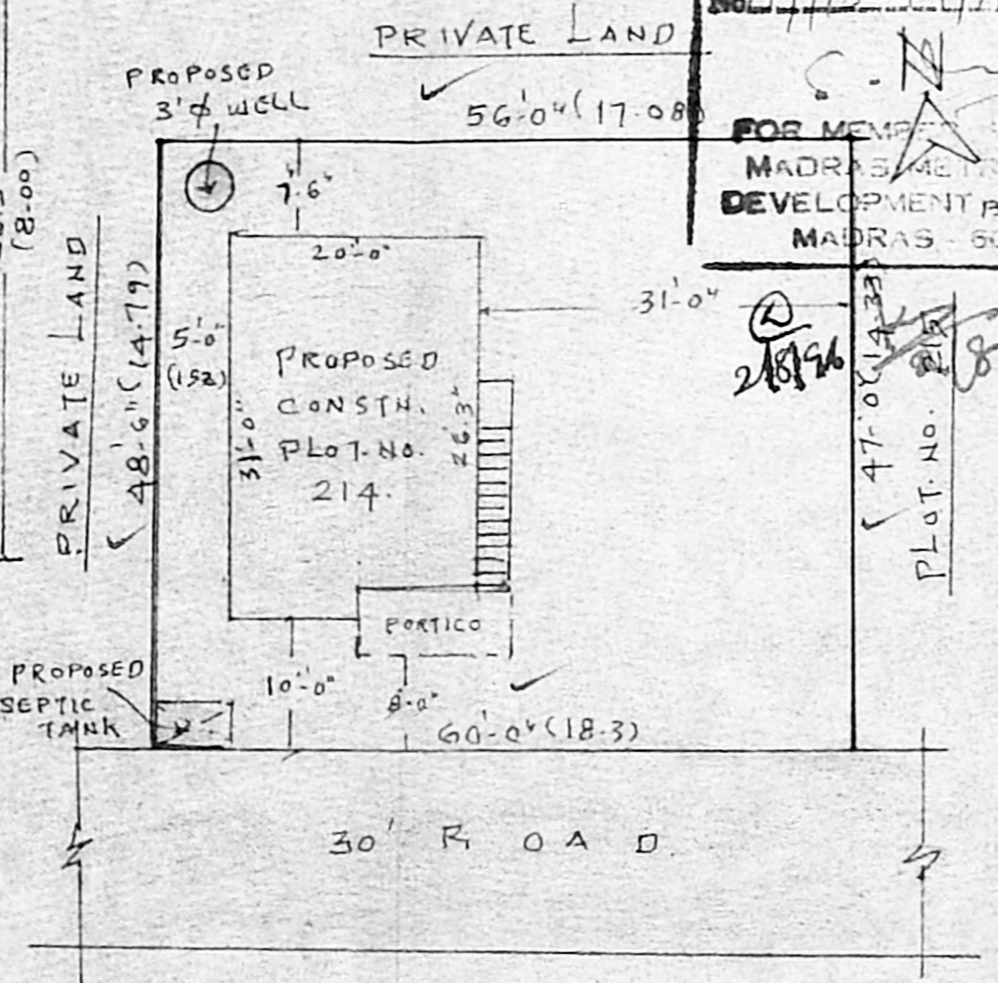

SITE PLAN

SCALE: 1"=16'-0"

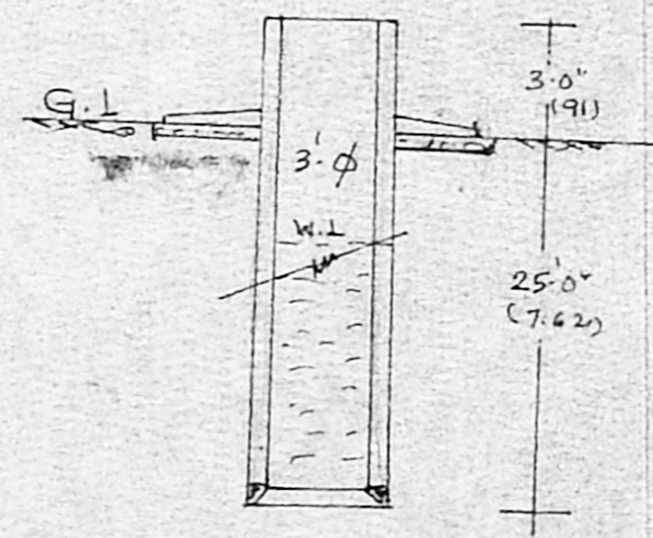

SECTION OF WELL.

SPECIFICATION.

- FOUNDATION & BASEMENT FILLED WITH RIVERSAND
- FOUNDATION & BASEMENT CONC. IN C.C. 1:4:8
- ALL BRICK WORK IN CM 1:5 USING FIRST CLASS STACK BRICK
- ROOF SLAB, LINTEL, SUNSHADE IN R.C.C. 1:2:4
- ALL WOOD WORK IN BEST COUNTRY WOOD
- FLOOR FINISHING WITH MOSAIC TILES.
- ALL WALL PLASTERING IN CM 1:5 - 12mm TH.
- WEATHERING COURSE IN LIME CONC. WITH BRICK JELLY MIX.
- PRESSED TILES LAID OVER THE W. COURSE.

JOINERY DETAILS.

- D - DOOR 3'-3" x 7'-0" (1.0 x 2.14)
- D1 - " 3'-0" x 7'-0" (0.91 x 2.14)
- D2 - " 2'-6" x 6'-6" (0.76 x 1.98)
- W - WINDOW 5'-0" x 4'-0" (1.52 x 1.22)
- W1 - " 4'-0" x 4'-0" (1.22 x 1.22)
- V - VENTILATOR 2'-0" x 1'-6" (0.61 x 0.45)

COLOUR INDEX.

- == PROPOSED ROAD
- == BOUNDARY

PLOT DETAILS

PLOT EXTENT: 2769 SQ FT (OR) 257 m²
 PROD. PLINTH AREA: 600 SQ FT (OR) 56 m²
 PLOT COVERAGE: 22%

V.S. VENUGOPAL, B.Com., D.B.E.
 Licensed Surveyor No. 335
 Corporation of Madras,
 Plot No. 5, Pallavan Nagar,
 MOUGALIVAKKAM,
 MADRAS - 600 116
 L. SURVEYOR.

M. Venkatesan
 OWNER