

PROPOSED RESIDENTIAL BUILDING
 AT DOOR NO. AZAAD NAGAR
 QUAIDE MILLATH STREET IN
 T.S. NO. 41/18, BLOCK NO. 11
 POLIYOR VILLAGE, MADRAS.
 MC DN. NO. 74. ZONE:
 SCALE 1:100 (1"=8'-0")

AREA DETAILS

NO.	DESCRIPTION	SQ. FT.	SQ. M.
1	PLOT EXTENT	1026.00	95.31
2	G.F. AREA	609.37	56.62
3	F.F. AREA	—	—
4	TOTAL AREA	609.37	56.62
5	PLOT COVERAGE	59.39%	
6	F.S.I	0.59	

JOINERY

D	DOOR	3'-3" X 7'-0"
D ₁	DOOR	3'-0" X 7'-0"
D ₂	DOOR	2'-6" X 7'-0"
W	WINDOW	4'-6" X 4'-6"
V	VENTILATOR	3'-0" X 2'-0"

REFERENCE

PROPOSAL	ROAD
BOUNDARY	DEMOLITION



OWNER

P. Anand Raj

K.L. Sankar

K.L. SANKAR, D.C.E.,
 LICENSED SURVEYOR
 CLASS-II, NO. 214.

LICENCED SURVEYOR

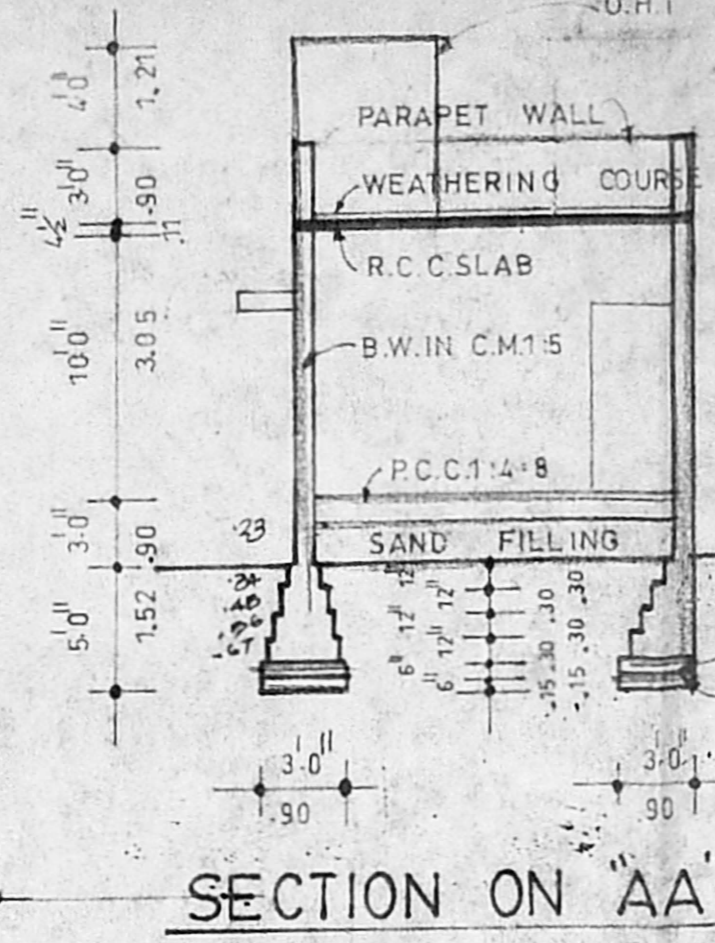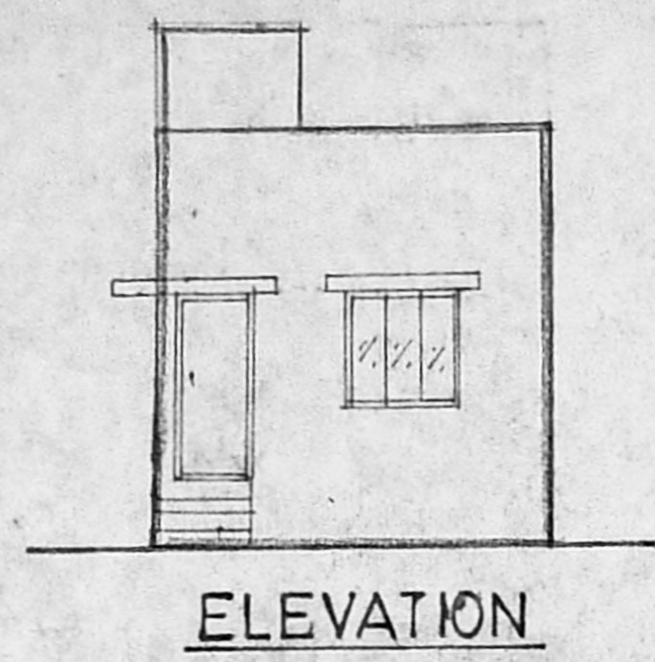

A/20482/368/96
 Planning Permit No.
APPROVED
 SUBJECT TO THE CONDITIONS IN
 THIS OFFICE LETTER.
 No. A1/13258/96 Date 2/8-96
 FOR MEMBER SECRETARY
KEY PLAN METROPOLITAN
 GOVERNMENT AUTHORITY
 MADRAS 600 002

