



ELEVATION

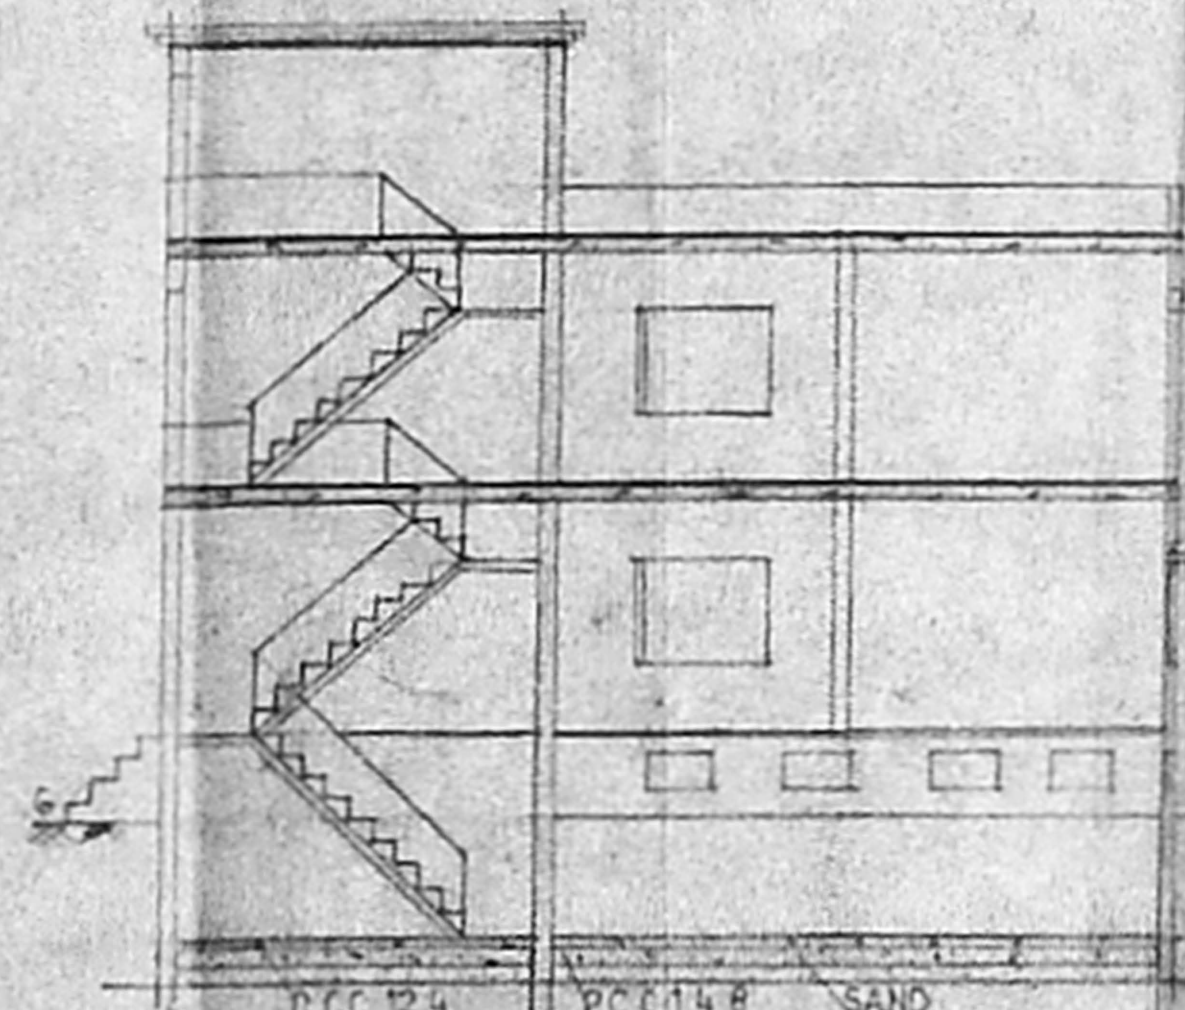


SECTION ON AA

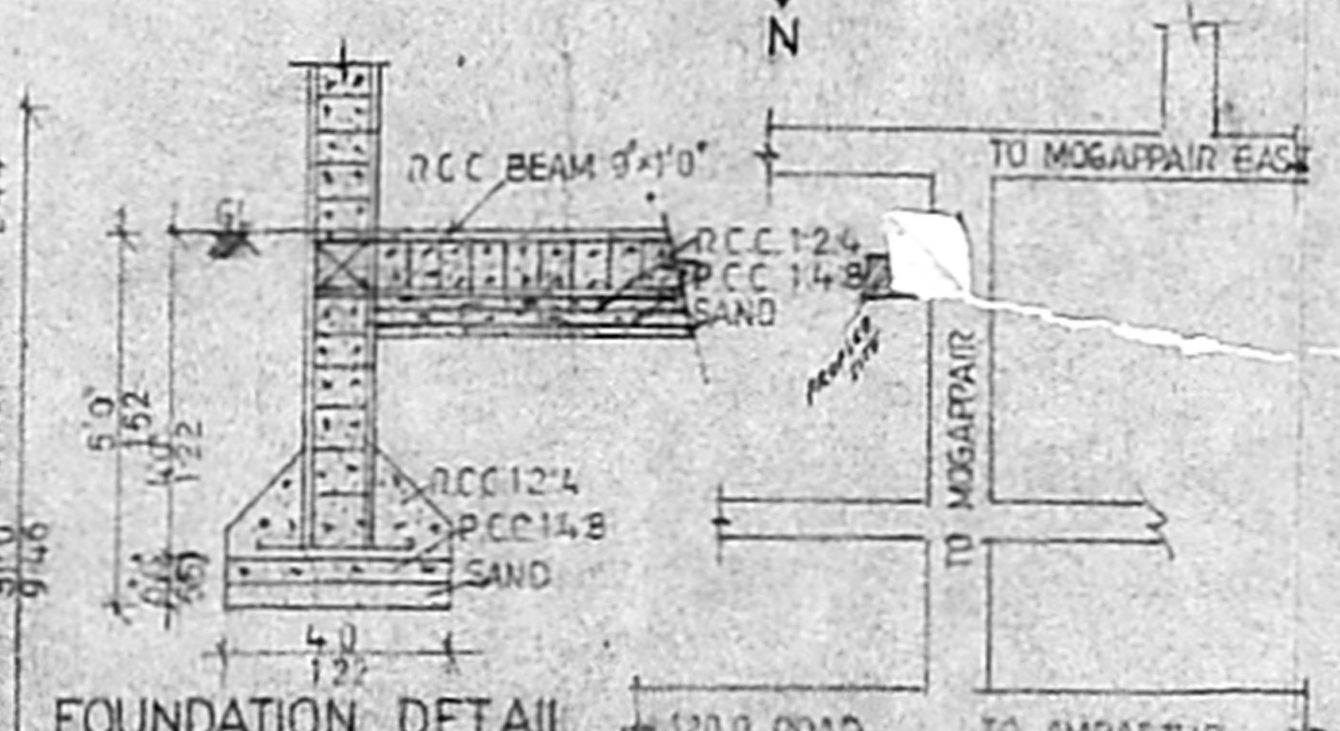


FOUNDATION DETAIL

KEY PLAN

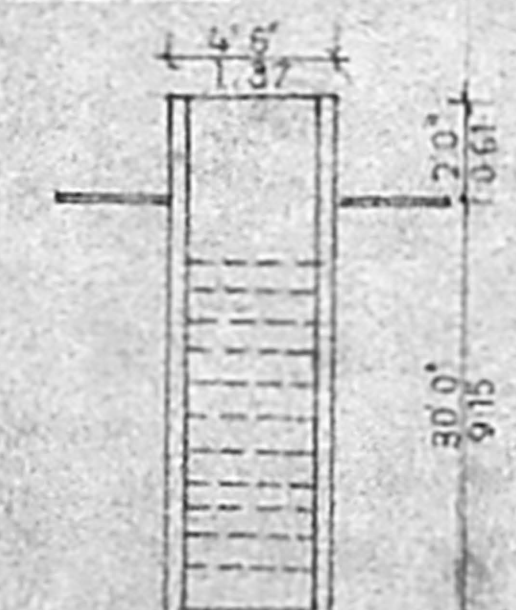


WELL DETAIL


Planning Permit No. H 202 36/122/96
APPROVED
 SUBJECT TO THE CONDITIONS IN THIS OFFICE LETTER.
 No. 111372/96 D. 27-9-96
 FOR MUNICIPAL SECRETARY
 MUNICIPAL CORPORATION
 DEVELOPMENT AUTHORITY
 MADRAS-600 008.

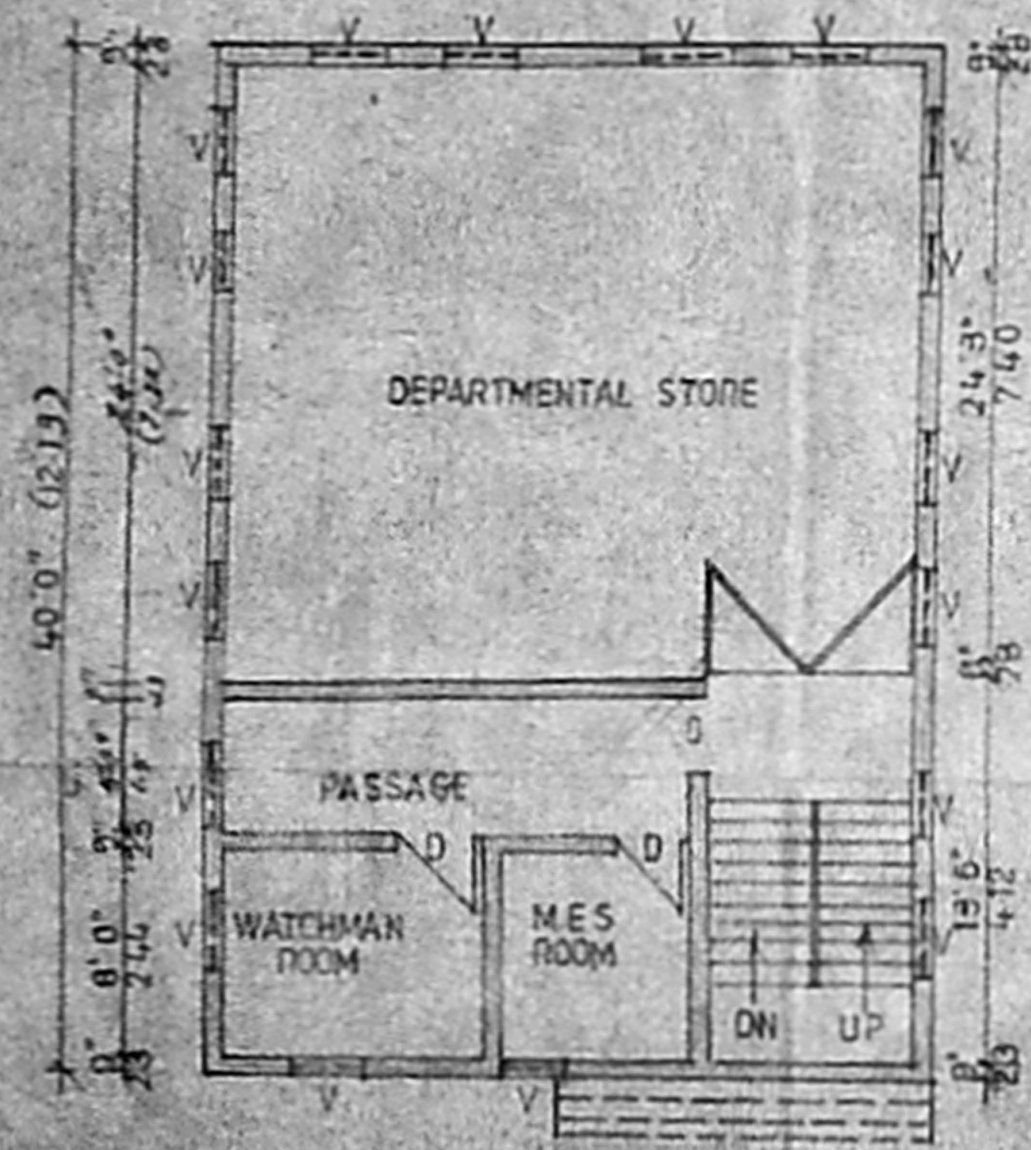


BASEMENT FLOOR PLAN

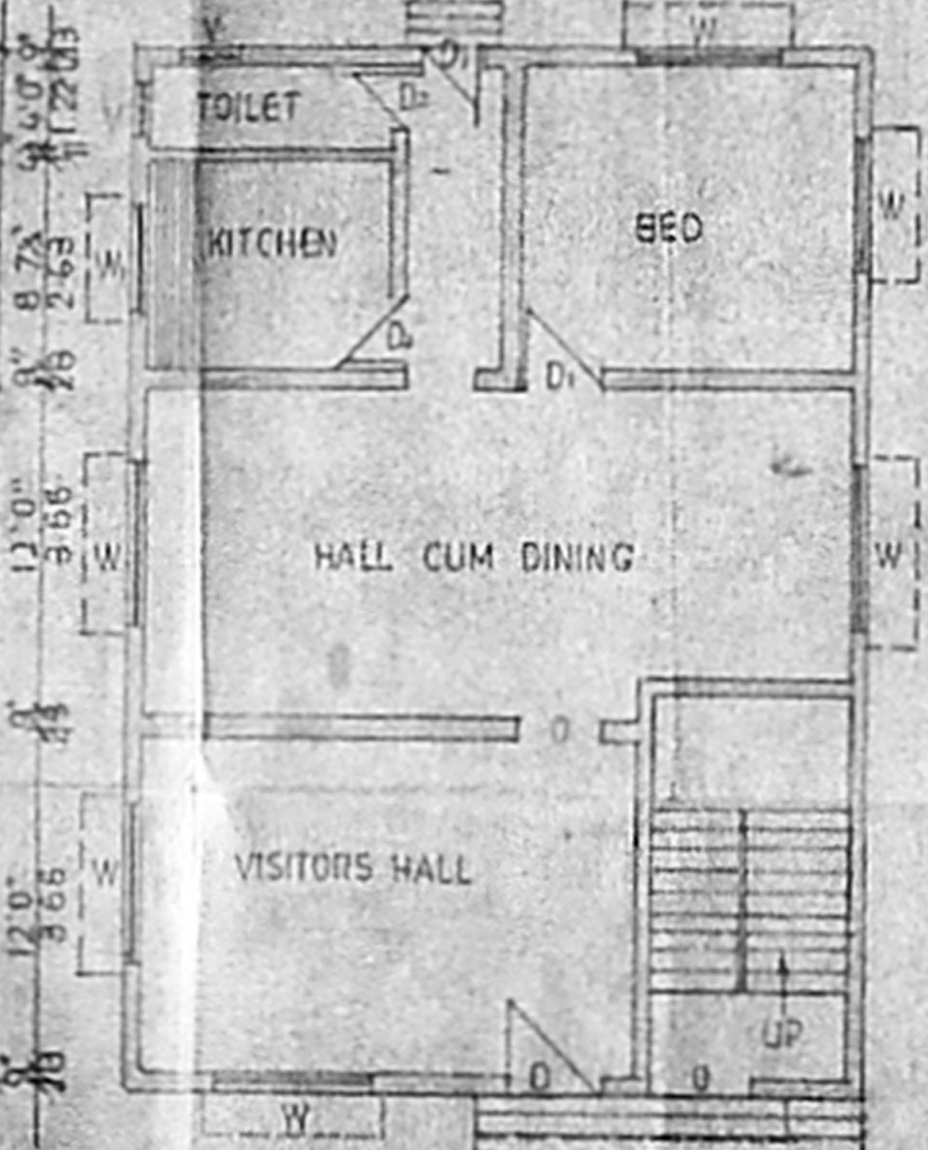

GROUND FLOOR PLAN

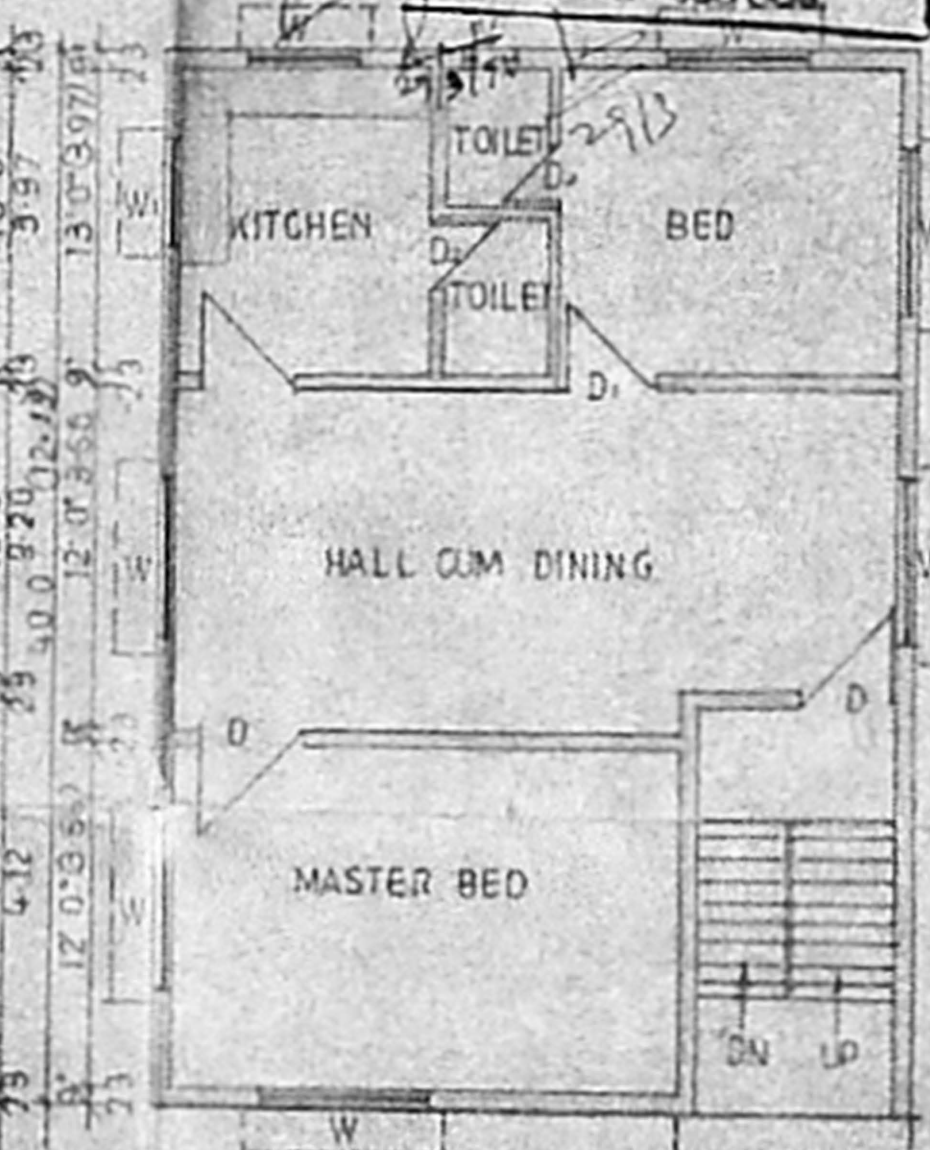

FIRST FLOOR PLAN

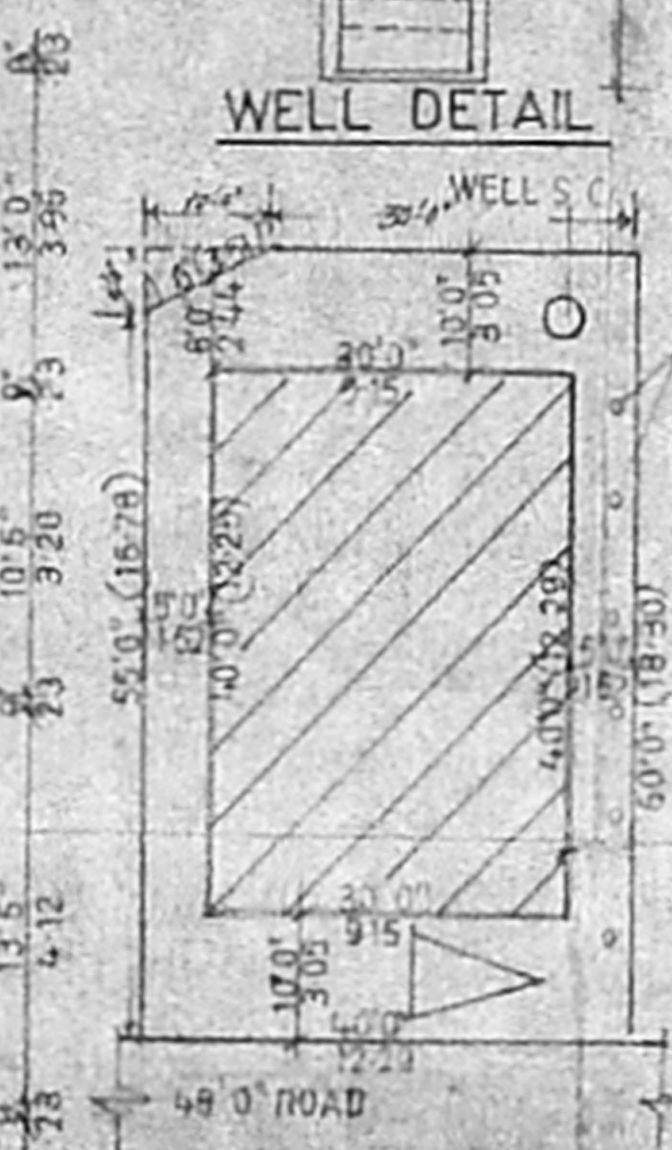

SITE PLAN

REVISED PLAN SHOWING PROPOSED
 RESIDENTIAL BUILDING AT PLOT NO.2,
 BLOCK NO.1, S.NO.298 PART, TNHB SCHEME,
 MOGAPPAIR EAST,
 AMBATTUR MUNICIPALITY.

SPECIFICATION

FOUNDATION COLUMN FOUNDATION
 SUPER STRUCTURE
 9" TK BRICK WORK IN C.M.1:3
 4 1/2" TK BRICK WORK IN C.M.1:4
 PLINTH BEAM, R.C.C COLUMN, LINTEL, SUNSHADE,
 ROOF SLAB, R.C.C. 1:2:4
 INTERNAL / EXTERNAL PLASTERING IN C.M.1:5
 WEATHERING COURSE WITH BRICK JELLY CONC
 WITH PRESSED TILES
 FLOORING WITH MOSAIC TILES
 ELECTRIFICATION WITH CONCEALED WIRING

JOINERY DETAILS

DOOR	D	3'3" x 7'0"
	D ₁	3'0" x 7'0"
	D	2'5" x 7'0"
WINDOW	W	6'0" x 4'5"
	W ₁	5'0" x 4'6"
VENTILATOR	V	3'0" x 2'6"

AREA DETAILS

PLOT EXTENT	2975.00 SFT	220.64 SMT
BASEMENT FLOOR	1200.00	111.52
GROUND FLOOR	1200.00	111.52
FIRST FLOOR	1200.00	111.52
PLOT COVERAG	50%	
F.S.I	1.42	

SIGN OF OWNER

A. V. ...

SIGN OF LICENCED SURVEYOR

M. MOHAN
 LICENCED SURVEYOR
 CORPORATION OF MADRAS
 47, AMBATTUR TOWN, 597,
 AMBATTUR, DISTRICT NO. 16, TAMIL NADU,
 C-41, 11th Avenue, MADRAS-600 008.