



FRONT ELEVATION

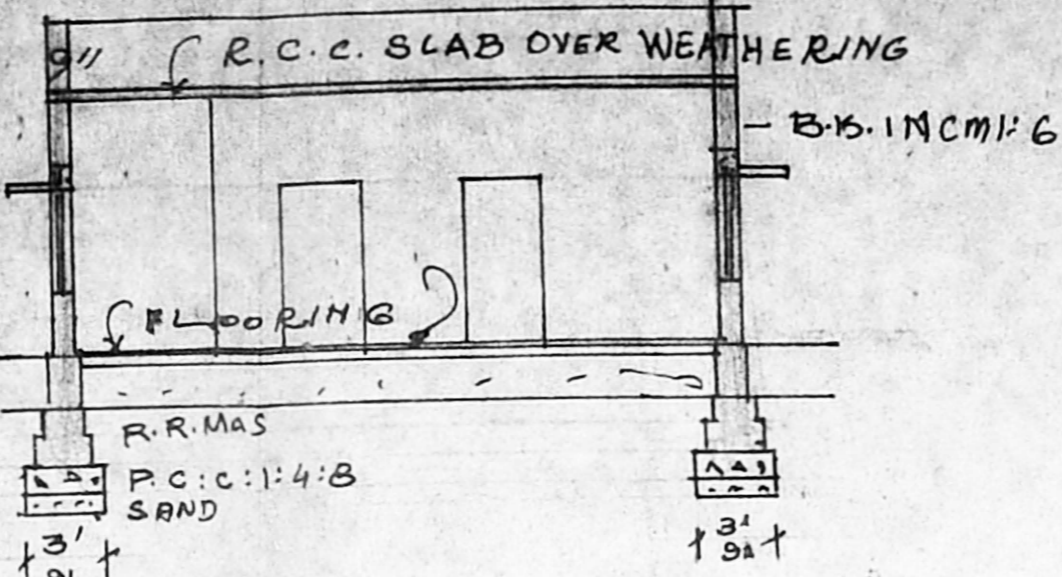

SECTION ON AB

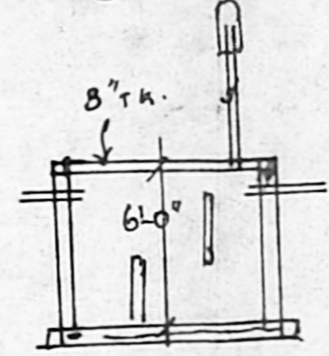

SECTION OF S. TANK


A/20497/383/96
 Planning Permit No.

APPROVED


SUBJECT TO THE CONDITIONS IN THIS OFFICE LETTER.

No. A/11634/196 Date 25-8-96


FOR MEMBER SECRETARY
 MADRAS METROPOLITAN
 DEVELOPMENT AUTHORITY
 MADRAS 600 008

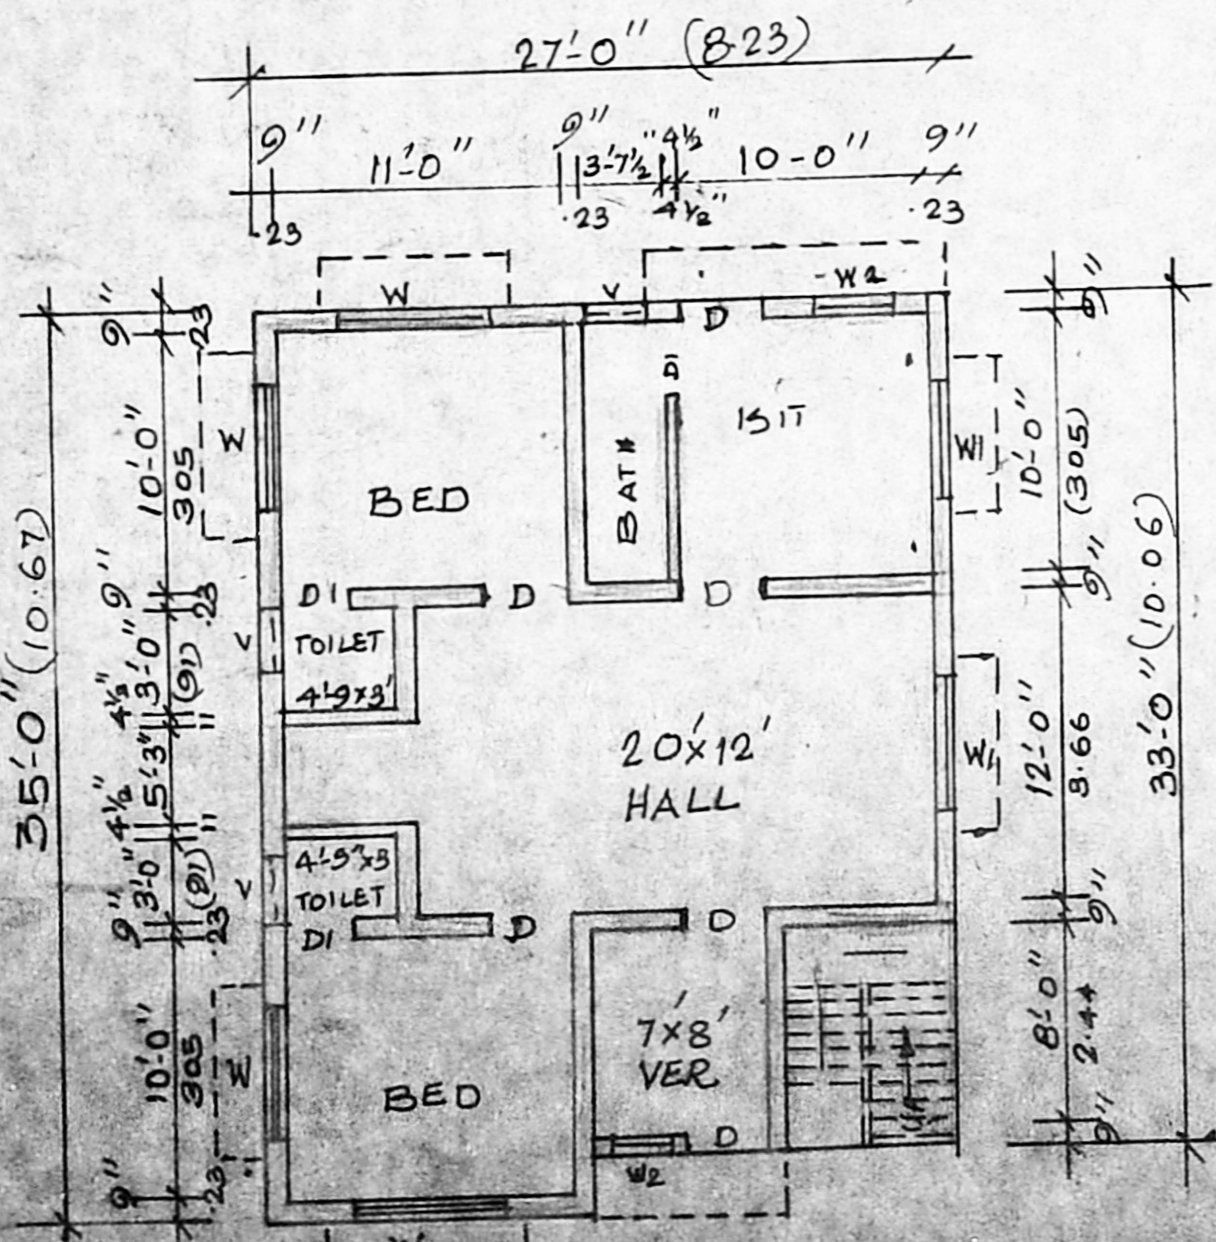

GROUND FLOOR PLAN

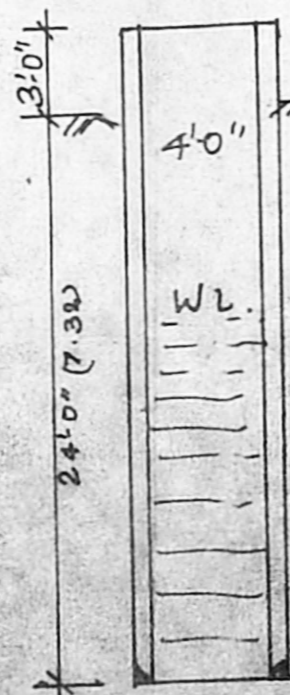

SEC. OF WELL.

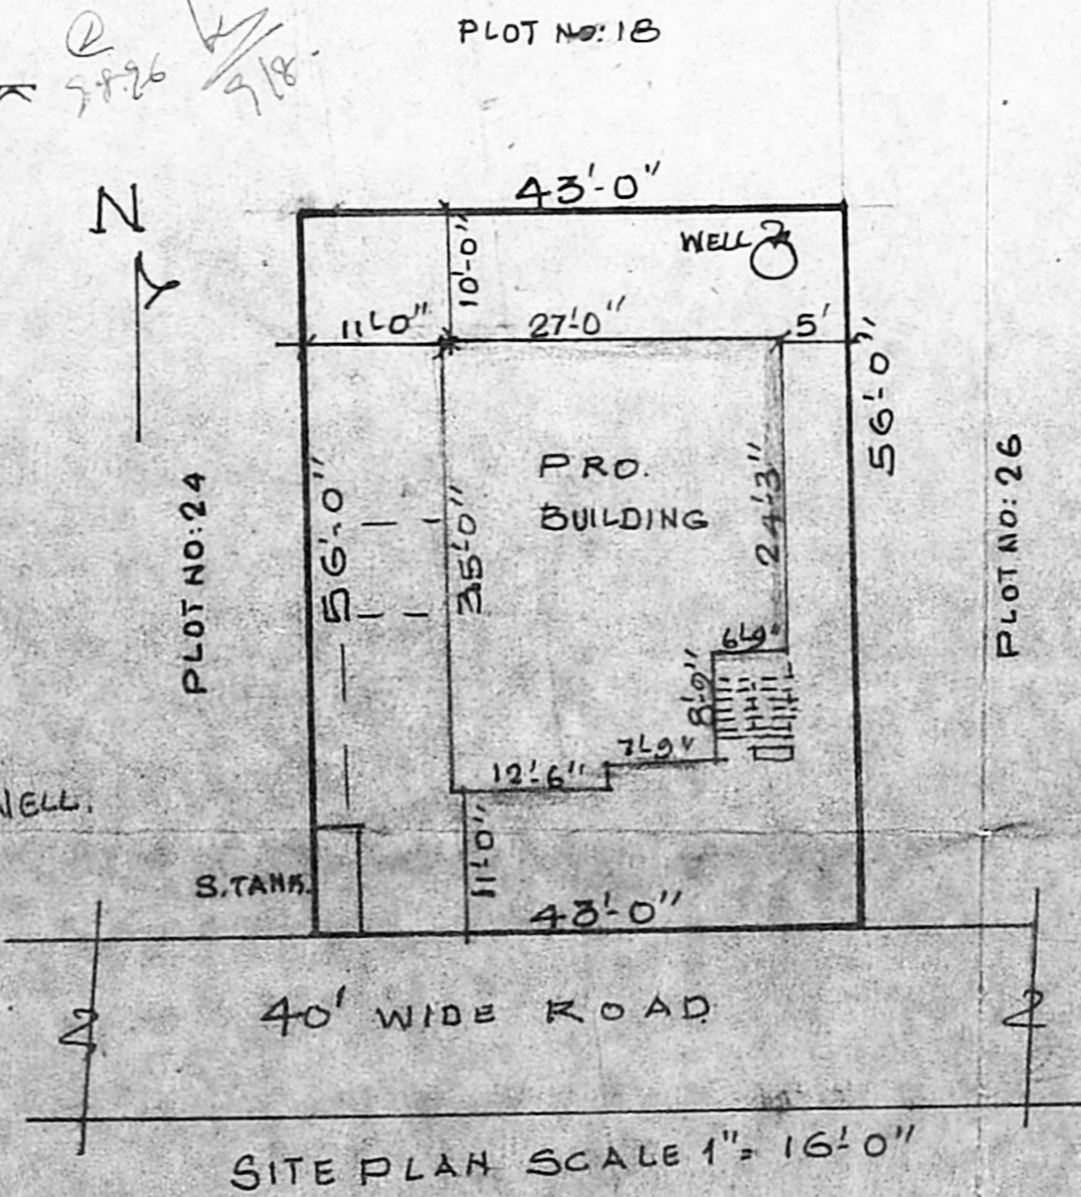

SITE PLAN SCALE 1" = 16'-0"

PLAN SHOWING THE PRO. DWELLING HOUSE IN PLOT NO. 25 IN S. NO. 269/2B OF I. MANIVAKKAM VILLAGE CHENGLEPUT TALUK, DISTRICT. APP. LAYOUT NO: 75 OF 1994. DATE 22.7.1994. SCALE 1" = 8'-0"

	SQFT.	-M ²
PLOT AREA	2408	224.
PLINTH AREA.	768	71.44.

JOINERIES DETAILS.

D = DOOR 3x6'-6" (91x198)
 D1 = DOOR 2'-6"x6'-0" (75x183)
 W = WINDOW 4x4 (122x122)
 W1 = do - 4x3' (122x91)
 V = VENT 3x2 (91x60)

S. Pragasam
 OWNER.

R. JAYAWANTH
 Civil Engineer
 Alandur, Pallavaram, Madras
 JAYAWANTH ENGINEERS
 Opp. L. S. S. S. S.
 PALLAVARAM, MADRAS - 43.

L. SURVEYOR.