




ELEVATION

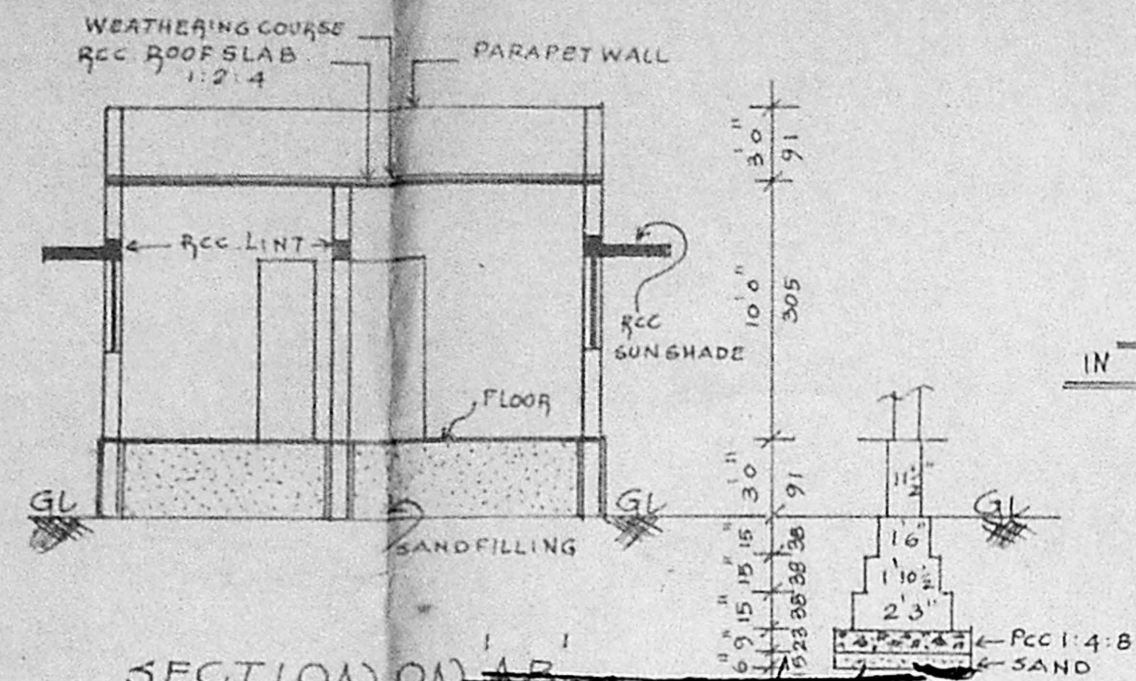


SECTION ON A-B

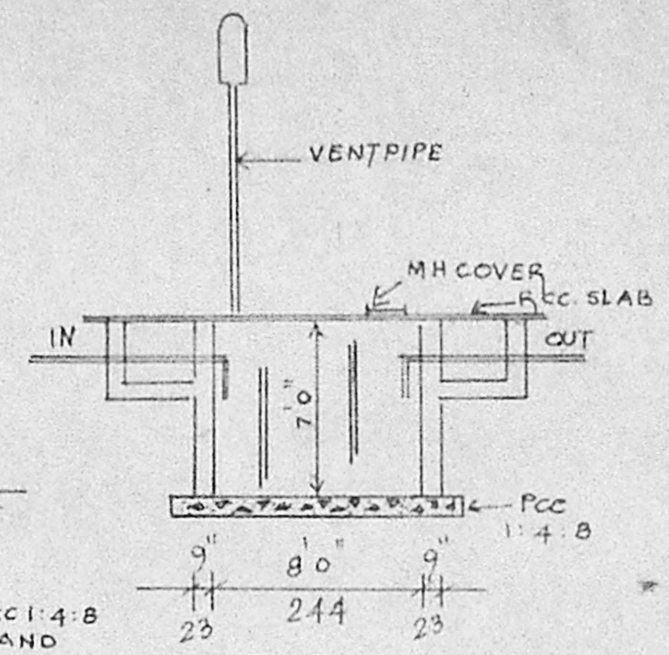

SECTION OF SEPTIC TANK

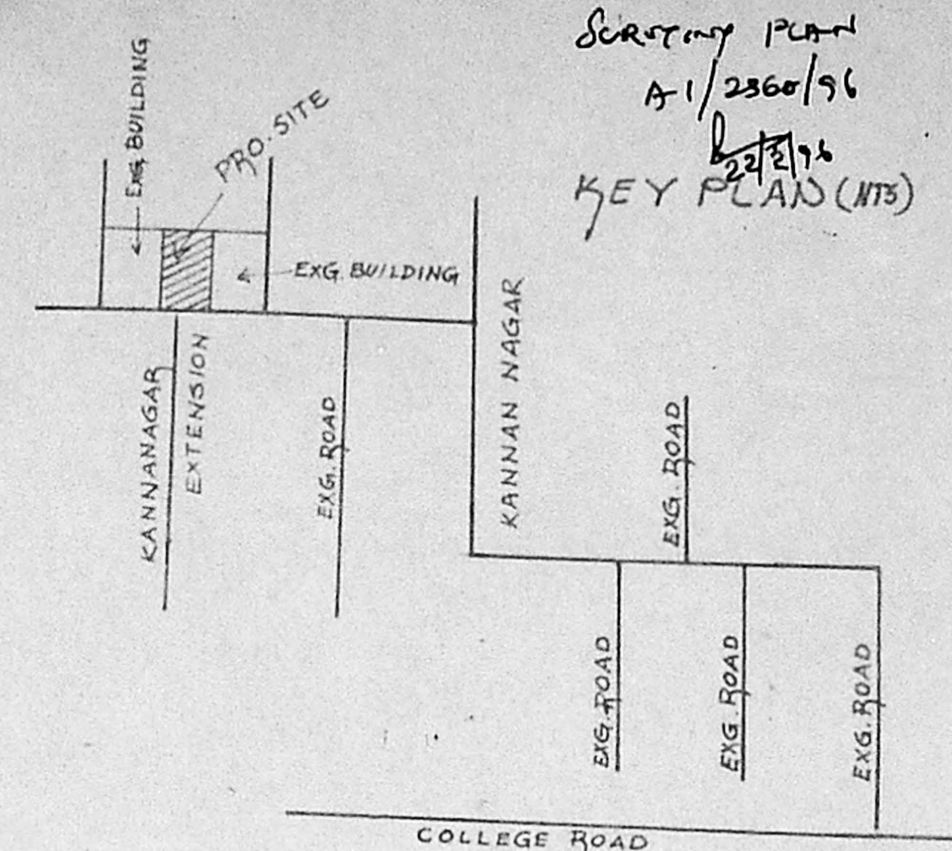


SECRETARY PLAN
A/2360/96
22/2/74
KEY PLAN (NTS)

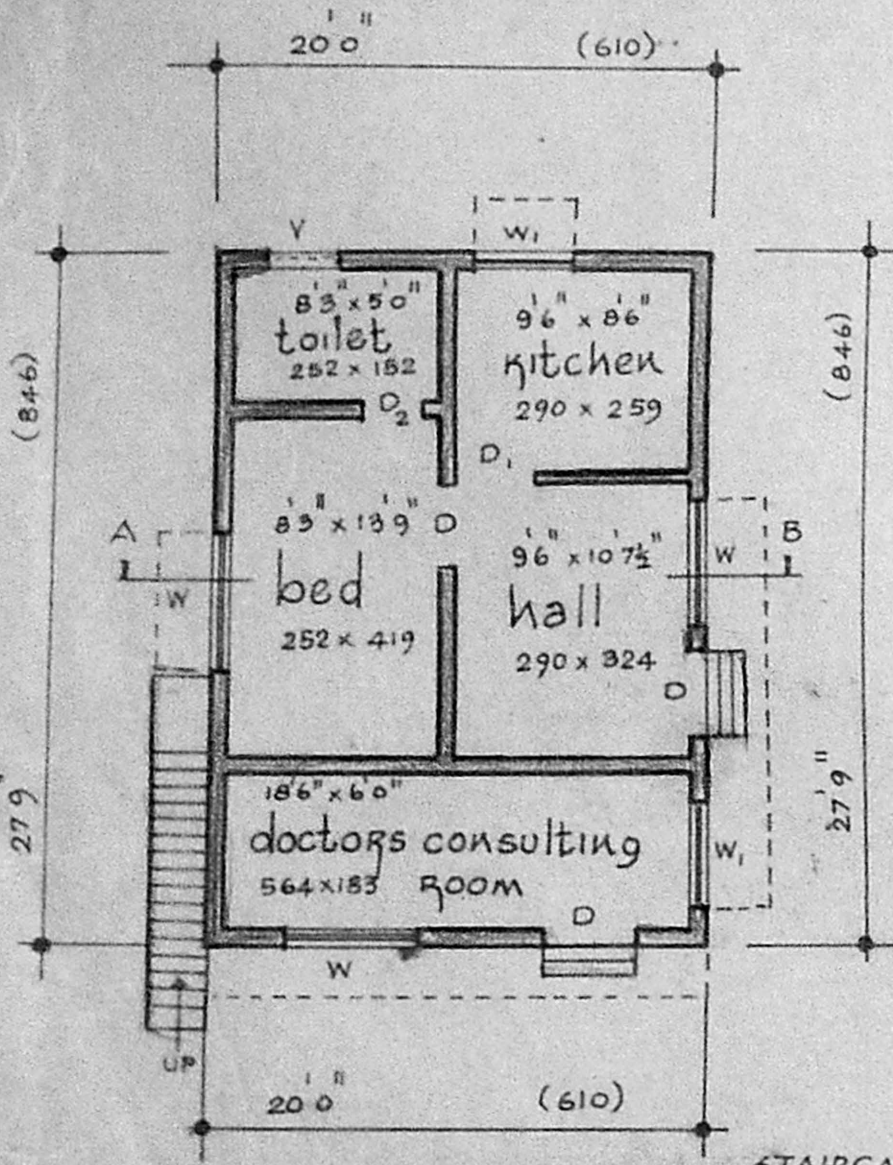

PLAN

STAIRCASE
WIDTH 2'6"
TREAD 0'10"
RISE 0'07"

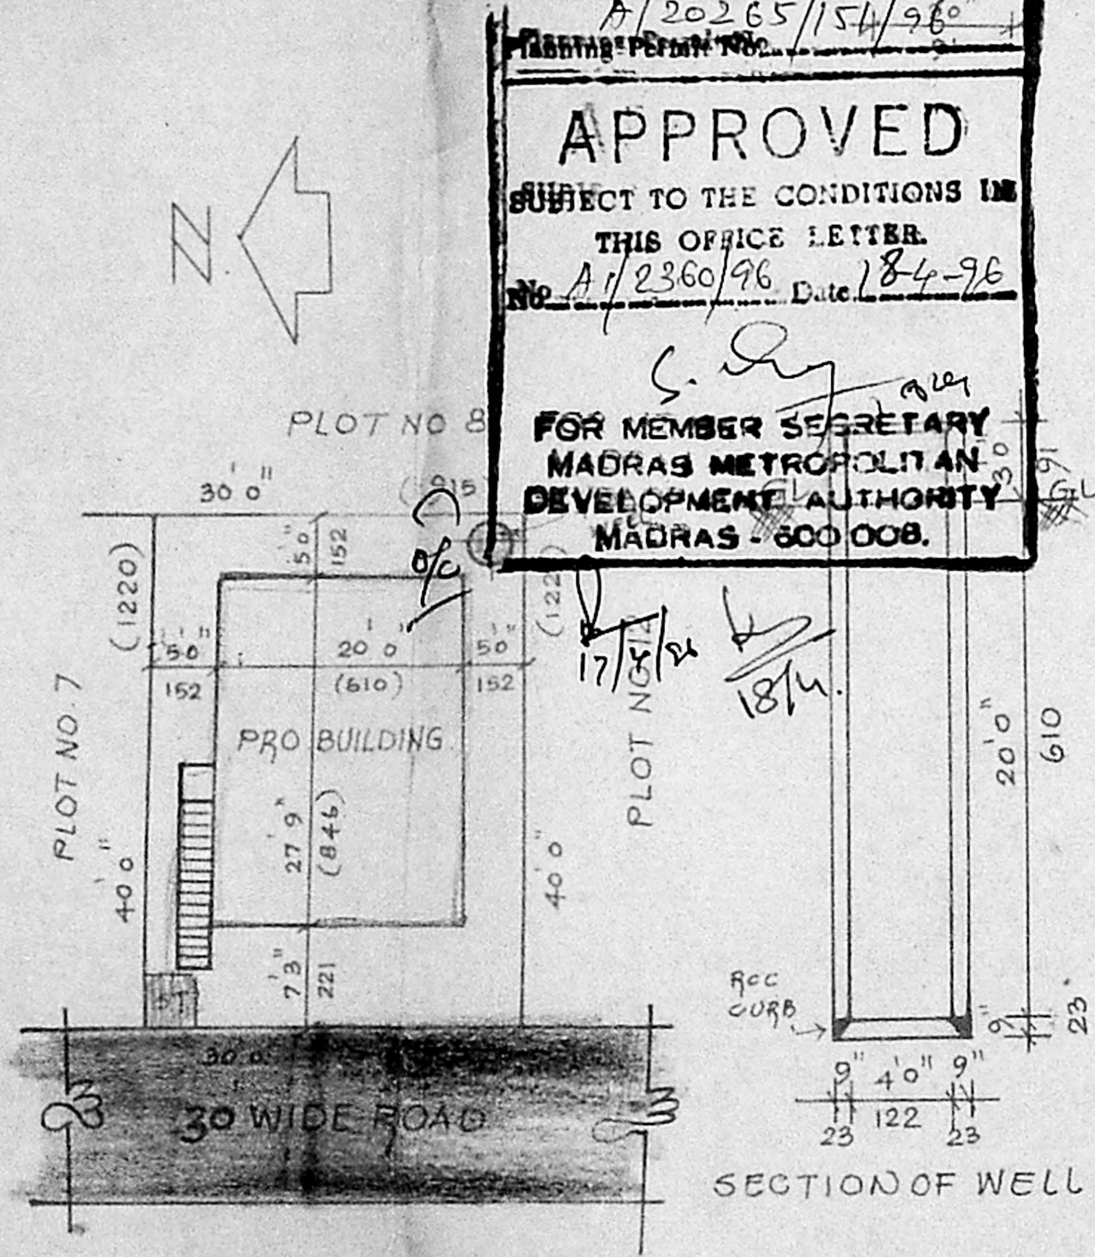


SITE PLAN SCALE: 1:16

A/20265/154/96
APPROVED
SUBJECT TO THE CONDITIONS IN
THIS OFFICE LETTER
No. A/2360/96 Date 18-4-96
FOR MEMBER SECRETARY
MADRAS METROPOLITAN
DEVELOPMENT AUTHORITY
MADRAS - 600 008.

SECTION OF WELL

COLOUR INDEX

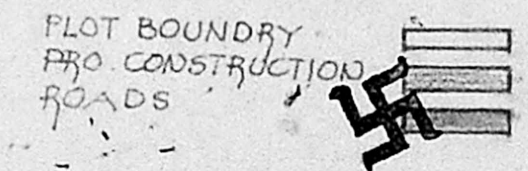

PLAN FOR PRO. CONSTRUCTION OF A RESIDENTIAL BUILDING
IN PLOT NO. 7A S. NO. 432/5 AT KANNAN NAGAR EXTENSION
ZAMIN PALLAVARAM VILLAGE (PALLAVAPURAM MUNICIPAL LIMITS)

SCALE 1":80'0"16'0"

JOINERY

D	DOOR	33" x 66"	100 x 200
D1	DOOR	30" x 66"	91 x 200
D2	DOOR	26" x 60"	76 x 183
W	WINDOW	46" x 46"	137 x 137
W1	WINDOW	30" x 46"	91 x 137
V	VENTILATOR	30" x 26"	91 x 76

AREA DETAILS.

PLOT	1200 SQFT	111.48	M ²
PLINTH	555 "	51.56	"
CARPET	468 "	43.48	"
VACANT	645 "	59.92	"
PLOT COVERAGE	46.25%		
FSI	.46		

M. Ramamurthy

OWNER

M. Ramamurthy
V. RAMAMURTHY.
LICENCED SURVEYOR.
TAMBARAM MUNICIPALITY,
15. PANCHAYAT COLONY,
RADHA NAGAR, CHROMEPET

LAYOUT APPROVED BY DDTP NO. LPDM/DDTP 49/74 DT.5.4.74