


PLAN SHOWING THE PROPOSED CONSTRUCTION OF R.C.C ROOF RESIDENTIAL BUILDING AT S.No: 151/1A1B
 PLOT No: 16 IN VARATHARAJAPURAM VILLAGE KUNDRATHUR PANCHAYAT UNION SRIPERUMBUDUR TALUK

OFFICE USE




SCALE : 1"=8 FEET

P.P.D No. 41 APPROVED
 L.O 90
 Vide Letter No: D2 L-2747/90

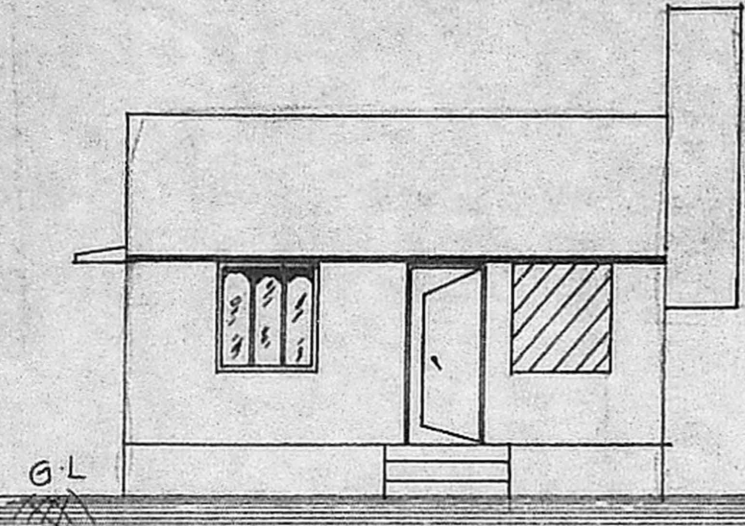

4'-2 1/2"
 10'-0"
 2'-0"

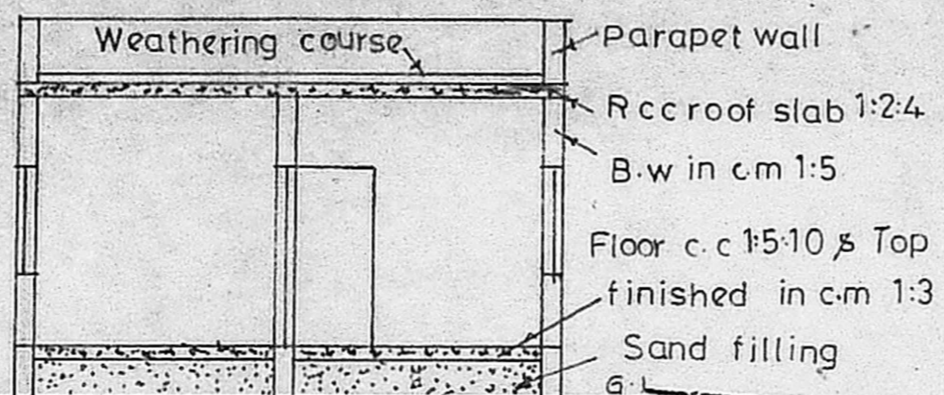

Weathering course
 Parapet wall
 Rcc roof slab 1:2:4
 B.w in cm 1:5
 Floor c.c 1:5:10 & Top finished in cm 1:3
 Sand filling

FRONT ELEVATION

SECTION ON 'AB'

FOUNDATION DETAILS


Planning Permit No. A/24093/33/97

APPROVED

SUBJECT TO THE CONDITIONS IN THIS OFFICE LETTER.



No. A/27914/96 Date 21-1-97

FOR MEMBER SECRETARY
 MADRAS METROPOLITAN
 DEVELOPMENT AUTHORITY
 MADRAS - 600 008.

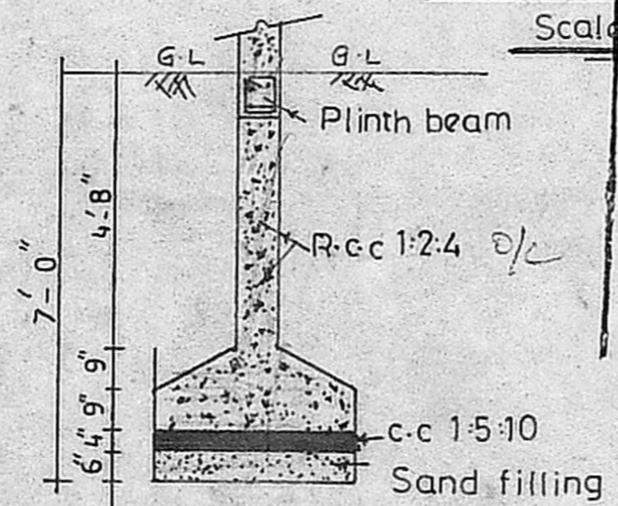


SITE PLAN


Scale: 1"=33'

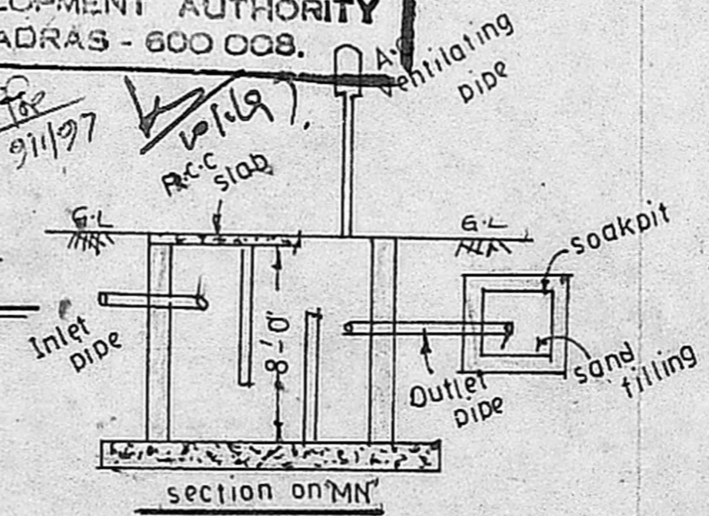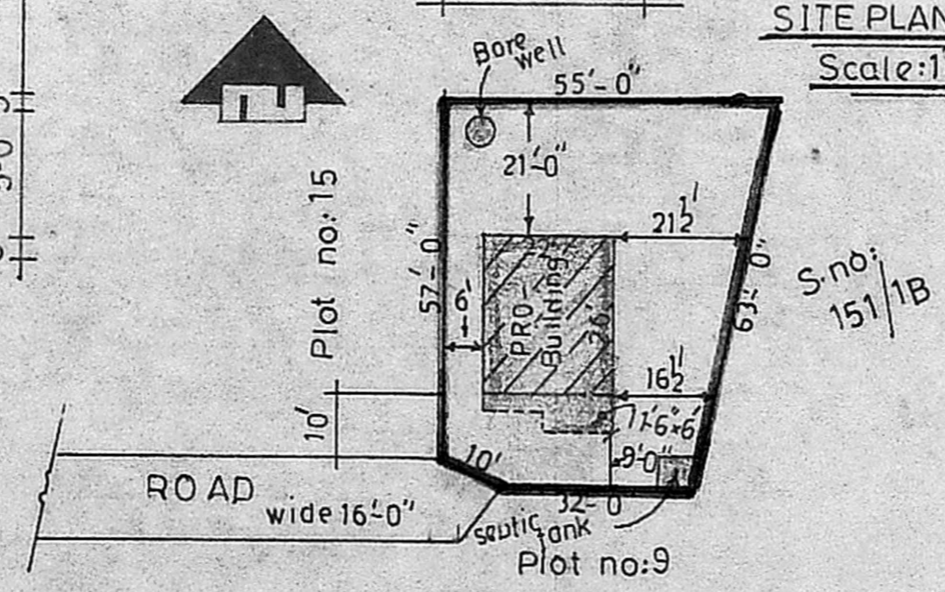

section on 'MN'

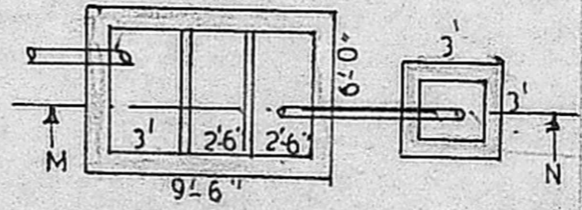

Plan of the septic tank

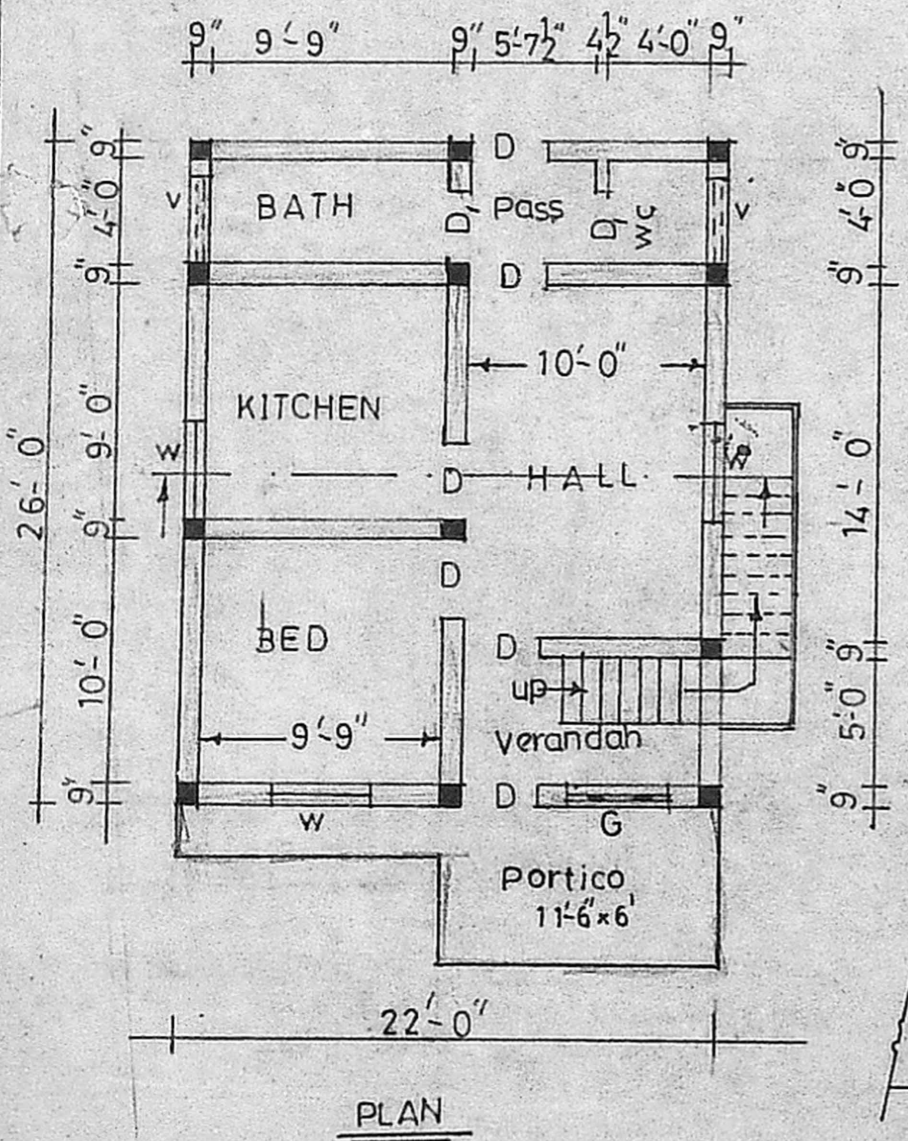

PLAN

STAIRCASE DETAILS

RISE: 0'-6", TREAD: 0'-10" WIDE: 2'-6"

ALL DIMENSIONS ARE IN FEET

REFERENCE

D	DOOR	3'-3" x 7'-0"
D ₁	DO	2'-6" x 7'-0"
W	WINDOW	4'-0" x 4'-6"
G	GRILL	4'-0" x 4'-6"
V	VENTILATOR	3'-0" x 2'-0"

NOTE

PRO-BUILDING
 OWNER'S BOUNDARY

AREA PARTICULARS

PLOT AREA	2679.00SFT
OPEN SPACE	2107.00SFT
PRO-BUILDING	572.00SFT

[Signature]
 OWNER'S SIGNATURE

S. KUPPULINGAM, D.C.E.,
 Civil Engineer & Licensed Building Surveyor,
 73A-7, METTU STREET, KANCHEEPURAM.

LICENCED BUILDING SURVEYOR