




PLAN SHOWING THE EXG. BUILDING TO BE REGULARISE AND PRO. ADDITIONAL CONSTRUCTION OF RESIDENTIAL HOUSE IN Door No 78, S.No 229/3 OF ZAMIN PALLAVARAM VILLAGE, SAIDAPET TALUK, CHENGAI M.G.R. DISTRICT. SCALE 1/8" = 1'-0"

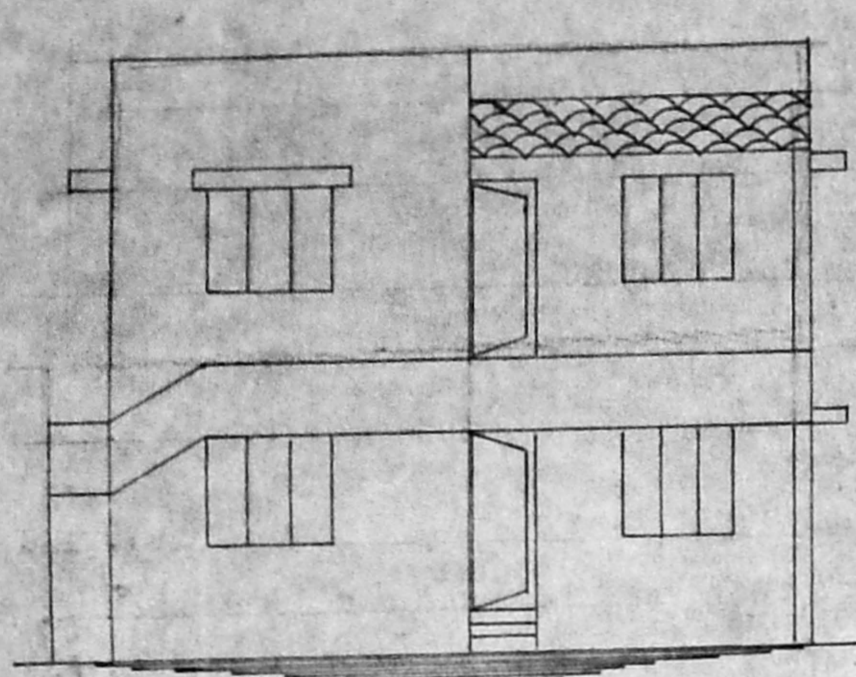


ELEVATION

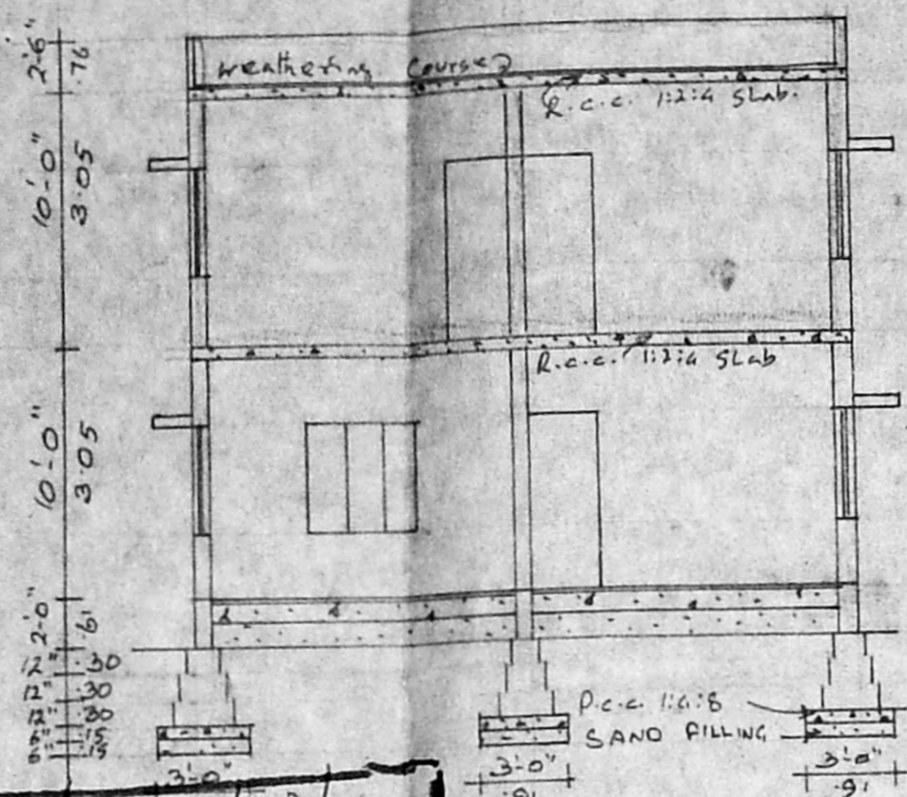


SECTION ON AA

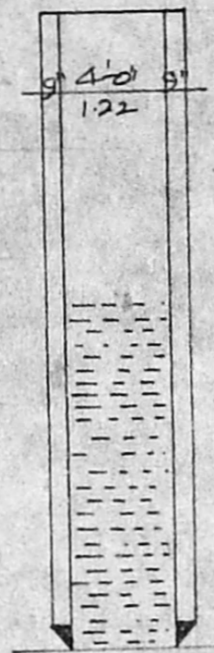

WELL

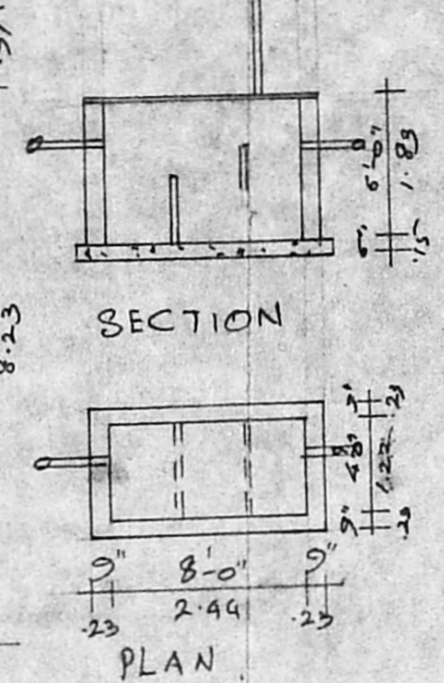

PLAN

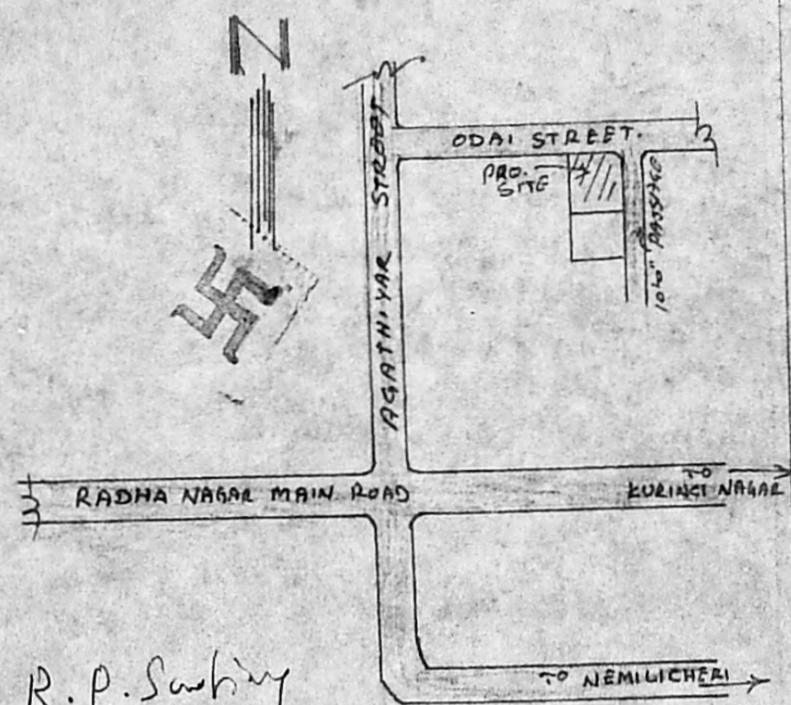

R.P. Sankar
A/544/96 KEY PLAN N7S
6/3/96

SPECIFICATION
 All foundations are in P.C.C. 1:4:8
 All brick work in C.M. 1:6
 All plastering in C.M. 1:5
 All flooring mem. 1:3 with mosaic tiles
 All w. work are in C. wood
 All R.C.C. works with 1:2:4 Mix.

Planning Permit No. A/20239/123/96
APPROVED
 SUBJECT TO THE CONDITIONS IN THIS OFFICE LETTER.
 No. A/544/96 Date 29-3-96
 FOR MEMBER SECRETARY
 MADRAS METROPOLITAN
 DEVELOPMENT AUTHORITY
 MADRAS - 600 008.


JOINERY

D Door	3'-3" x 7'-0"	0.91 x 2.13
D ₁ "	3'-0" x 7'-0"	0.91 x 2.13
D ₂ "	2'-5" x 6'-6"	0.76 x 1.98
W WINDOW	5'-0" x 4'-0"	1.52 x 1.22
W ₁ "	3'-6" x 4'-0"	1.06 x 1.22
V Ventilator	3'-5" x 1'-6"	0.91 x 0.46


PLOT AREA - 1204 SFT. 161.55 m²
 ExG. G. Floor : 874 SFT. 81.17 m²
 PRO. F. Floor : 874 SFT. 81.17 m²
 Plot Coverage : 48.4%
 F-55 : 0.97

A. Swaminathan
OWNER

S. ASHOKKUMAR
 Consultant & Contractor
 LICENCED SURVEYOR
 PALLAVARAM MUNICIPALITY
 ALANDUR MUNICIPALITY
 S. R. BUILDERS
 (Off) 10, Dharga Rd. Rajaji Nagar
 Pallavaram, Madras-600 043
 Phone:
 L. SURVEYOR

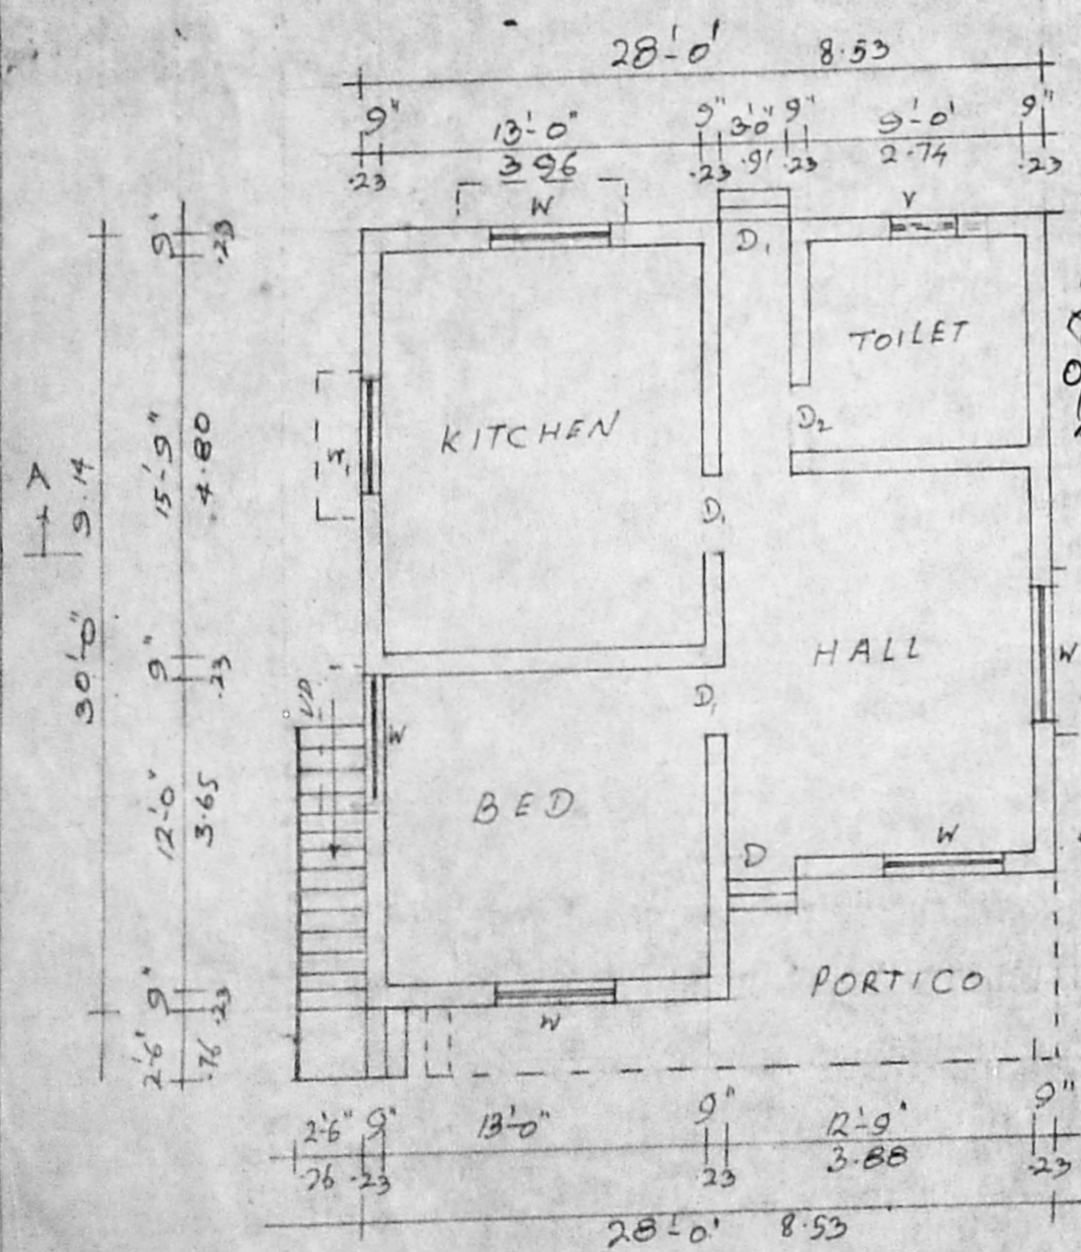

EXG. G. FLOOR PLAN

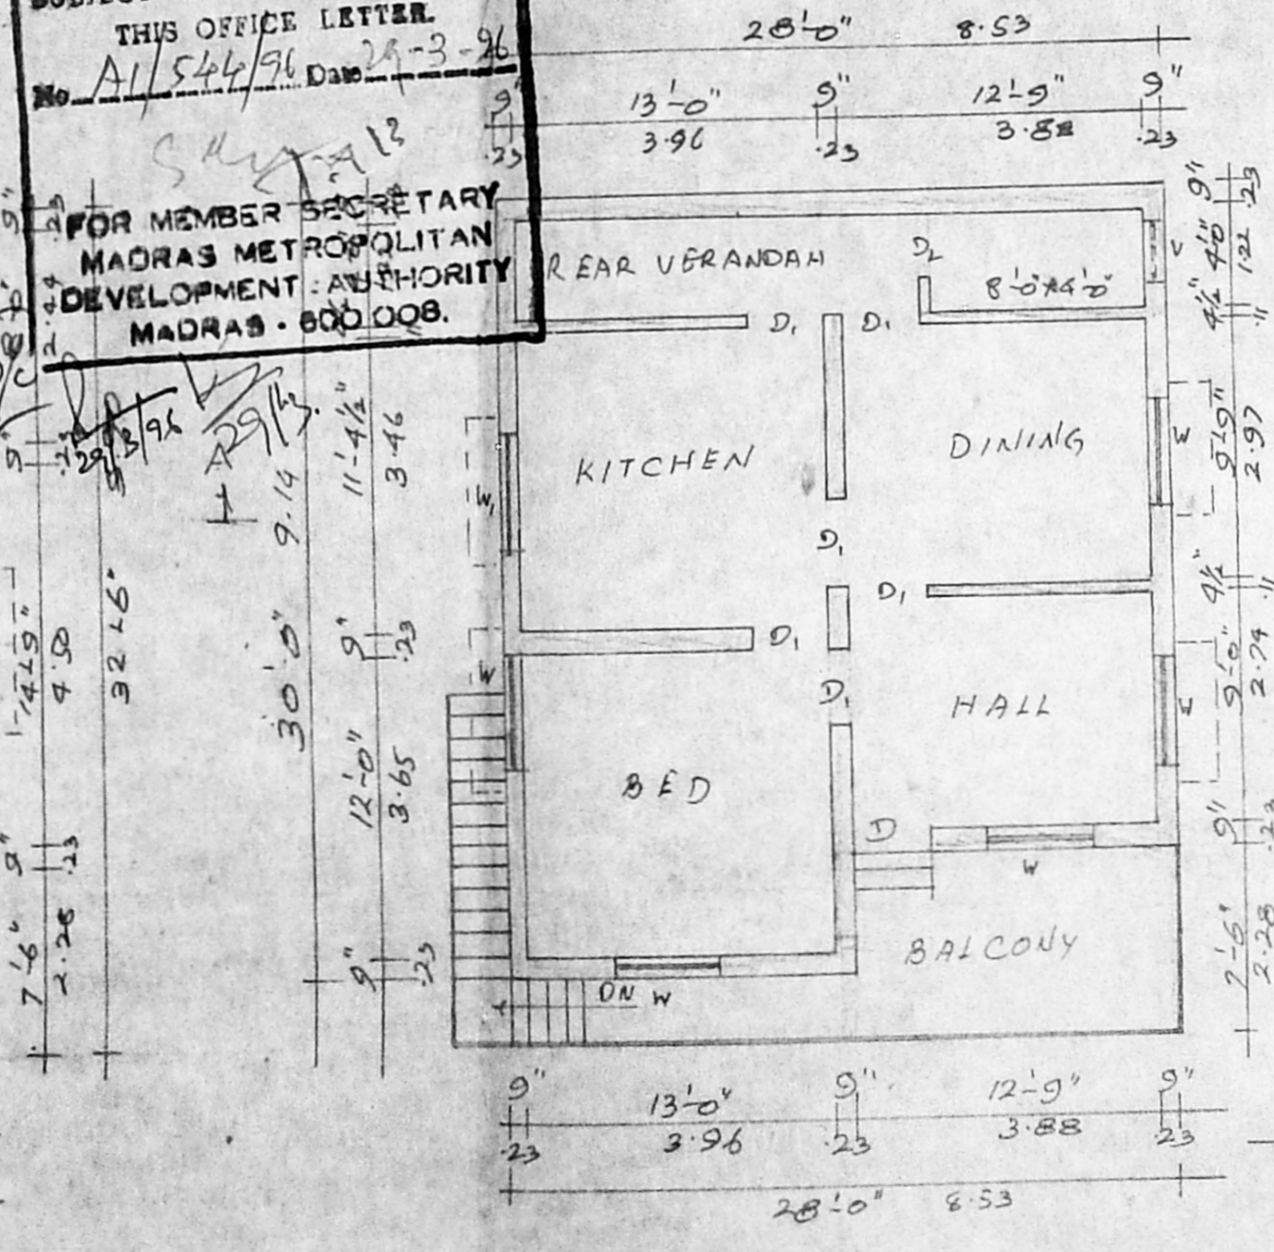

PRO. F. FLOOR PLAN



SITE PLAN

SCALE 1/16" = 1'-0"