

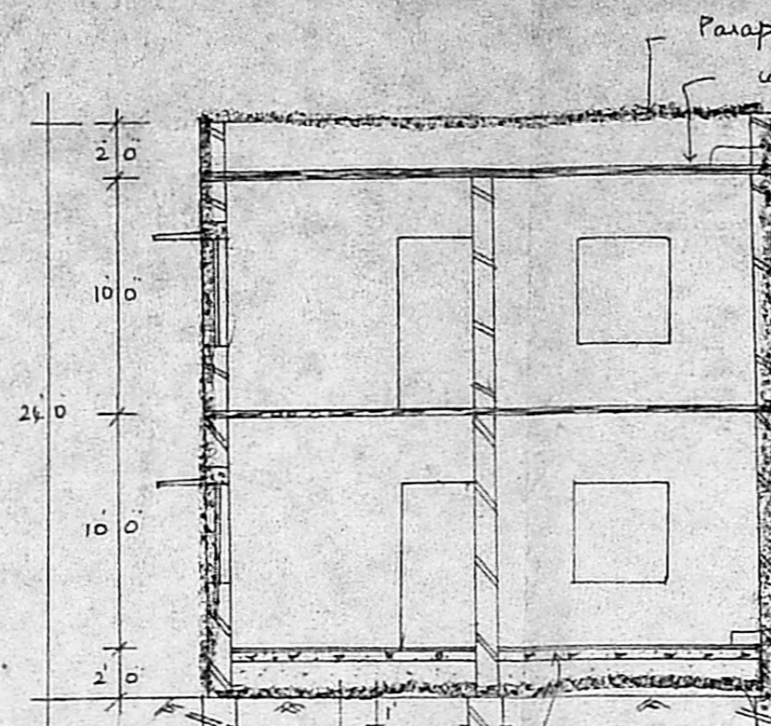



ELEVATION

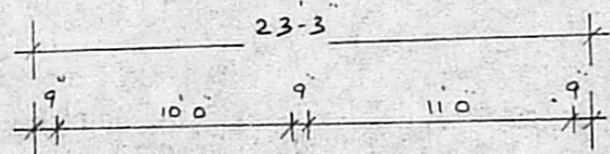

Section x-y

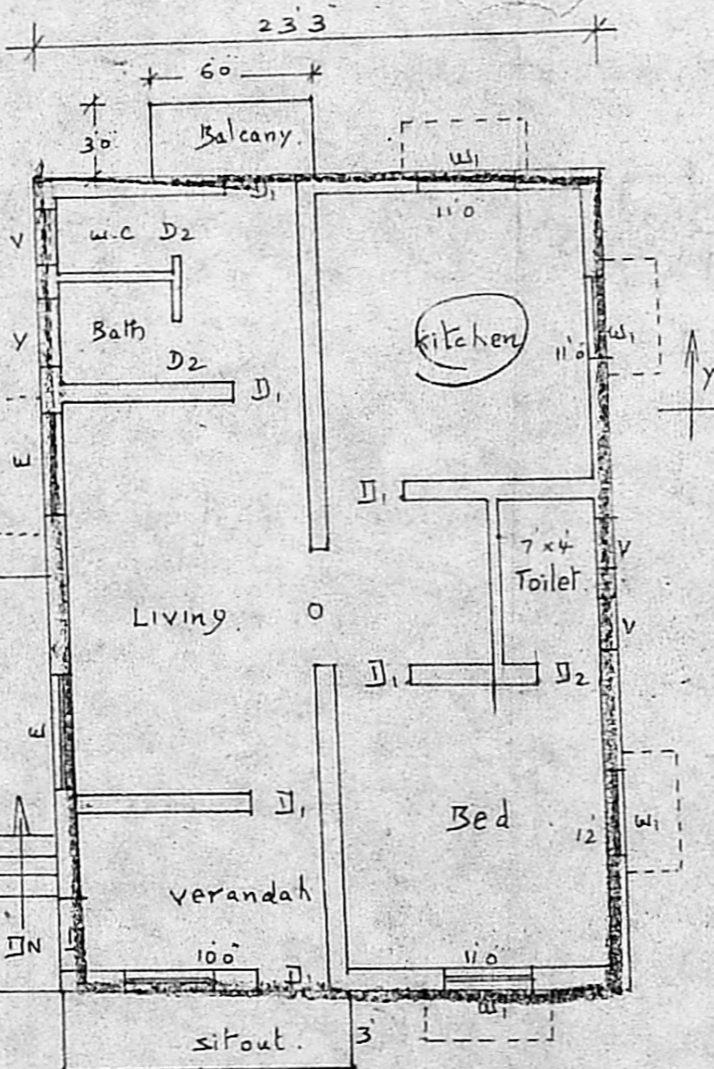


FIRST FLOOR PLAN

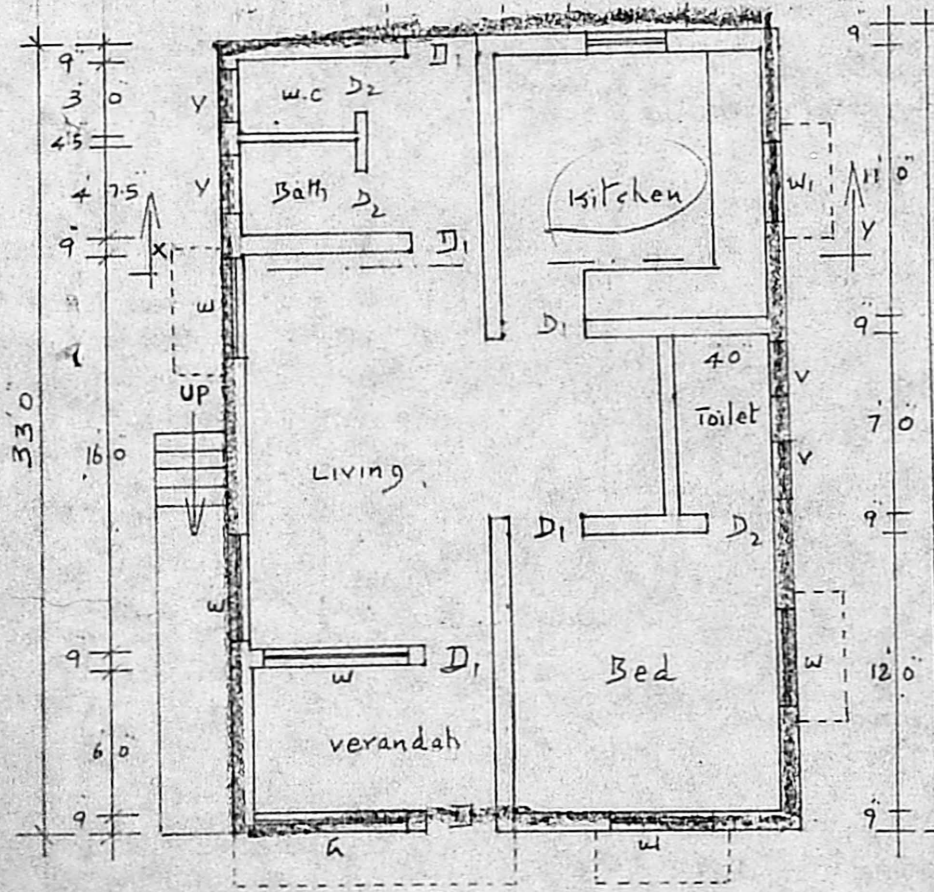


Ground floor Plan

Planning Permit No.
APPROVED Section of septic Tank.
 SUBJECT TO THE CONDITIONS IN THIS OFFICE LETTER.
 No. A/1977/96 Date 9/7-96
 FOR MEMBER SECRETARY
 MADRAS METROPOLITAN
 DEVELOPMENT AUTHORITY
 MADRAS 600 008

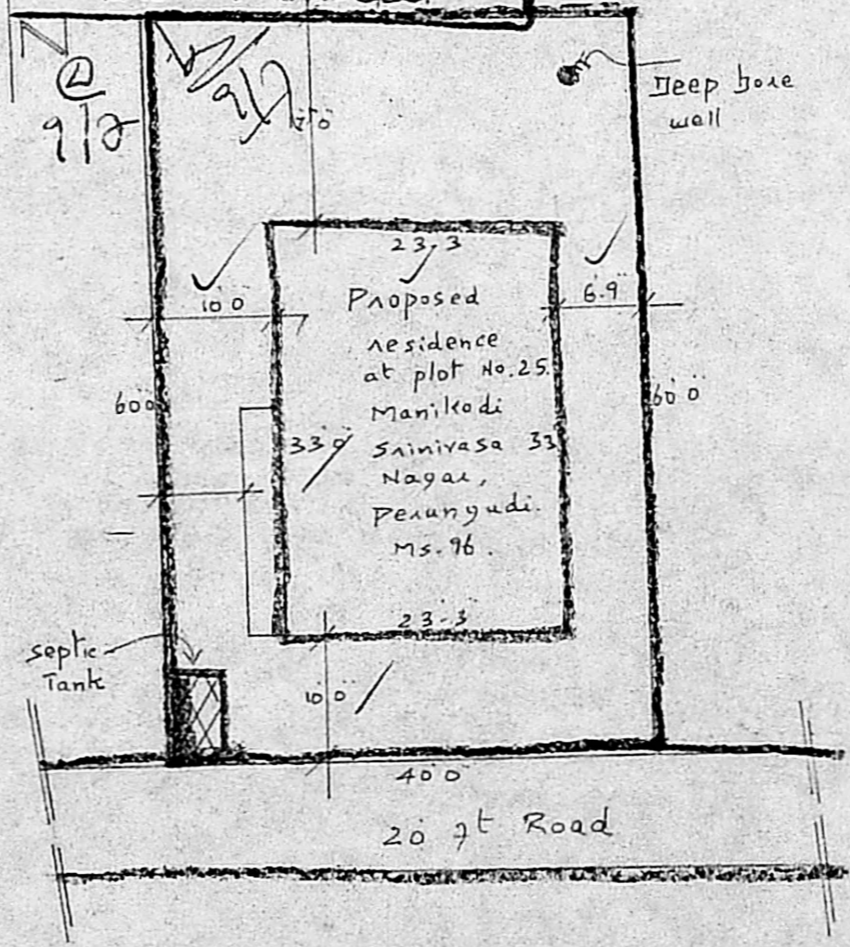

Site plan

Scale: 1:160

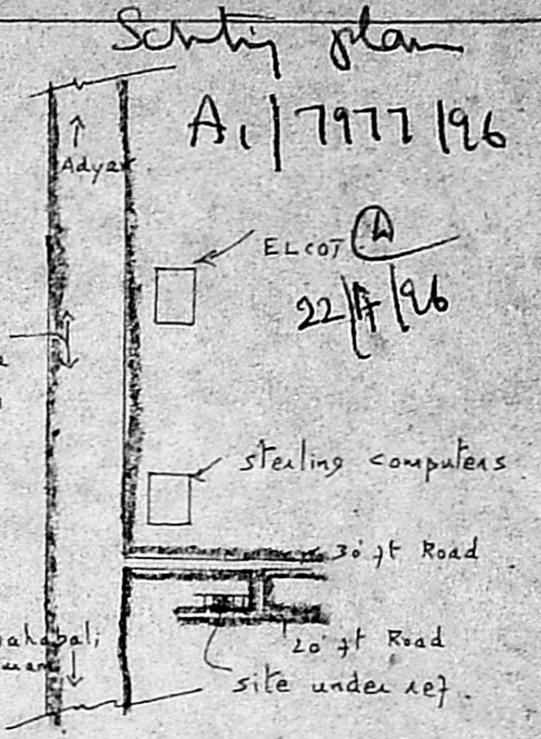

key plan
 Not to scale

Joinery Details

D	Door	3.5 x 6.6	Scale: 1:80
D ₁	"	3.0 x 6.6	
D ₂	"	2.6 x 6.0	INDEX
W	Window	4.0 x 4.0	PRO
W ₁	"	3.0 x 4.0	ROA II
V	ventilator	2.0 x 2.0	BOUNDARY
G	Grill	5.0 x 4.0	

Plan showing the proposed residence house at plot No. 25, Manikkodi Seenivasa Nagar bearing S.No 18, 19, 20, 30, 31 & part of 14/2B1 in No. 114, seevaram village Saidapet Taluk, Chengai M.G.R. district in Perungudi Town panchayat

Area Details

PLOT AREA	2400 sq.ft
plinth Area G.F	767 sq.ft
FF	767
Total	1534

R. Valartan
 owner

J.S. Arivazhagan, D.C.A.
 Licensed Surveyor

PERUNGUDI TOWN PANCHAYAT,
 Consulting Engineer & Contractor
 Res: No. 6, Thirumalai Nagar
 PERUNGUDI, MADRAS-96
 Licensed Surveyor