

SCHEDULE OF JOINERY

D	DOOR	105 x 195
DI	DOOR	75 x 195
N	WINDOW	90 x 120
WI	WINDOW	120 x 120
V	VENTILATOR	90 x 45
J	JALY	20 DEPTH


PLAN SHOWING THE PROPOSED ADDITIONS IN GROUND FLOOR & PROPOSED FIRST FLOOR IN PLOT NO 413 SNO 215 PT AT THIRUVANMIYUR VILLAGE (THIRUVALLEVAR NAGAR) MADRAS 600041

COLOR REFERENCE


[White Box]	EXISTING
[Dashed Line]	PROPOSAL
[Thick Solid Line]	BOUNDARY
[Double Line]	ROAD

OWNER *K. P. H. H.*


ERA. NARASIMMON B.E. (Civil),
Class I Licenced Surveyor No: 78,
 7, Canal Road,
Thiruvanniyur, Madras-600 041.
 LICENS Phone: 410226

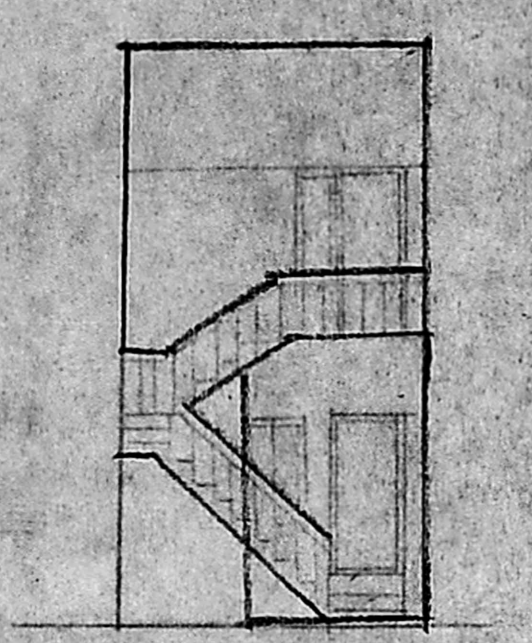

FRONT ELEVATION

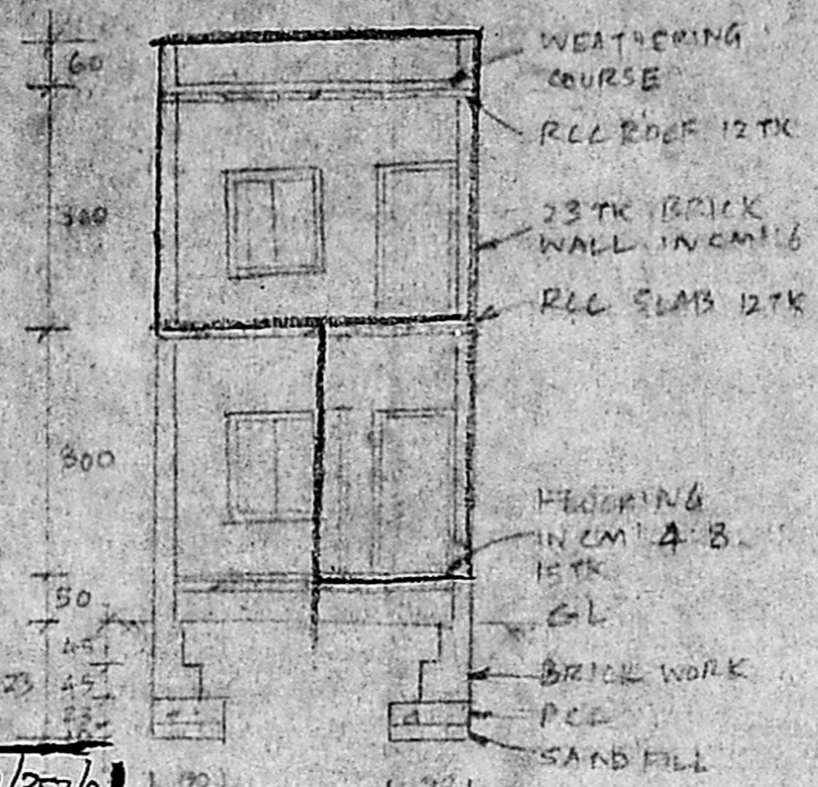


SECTION - AA

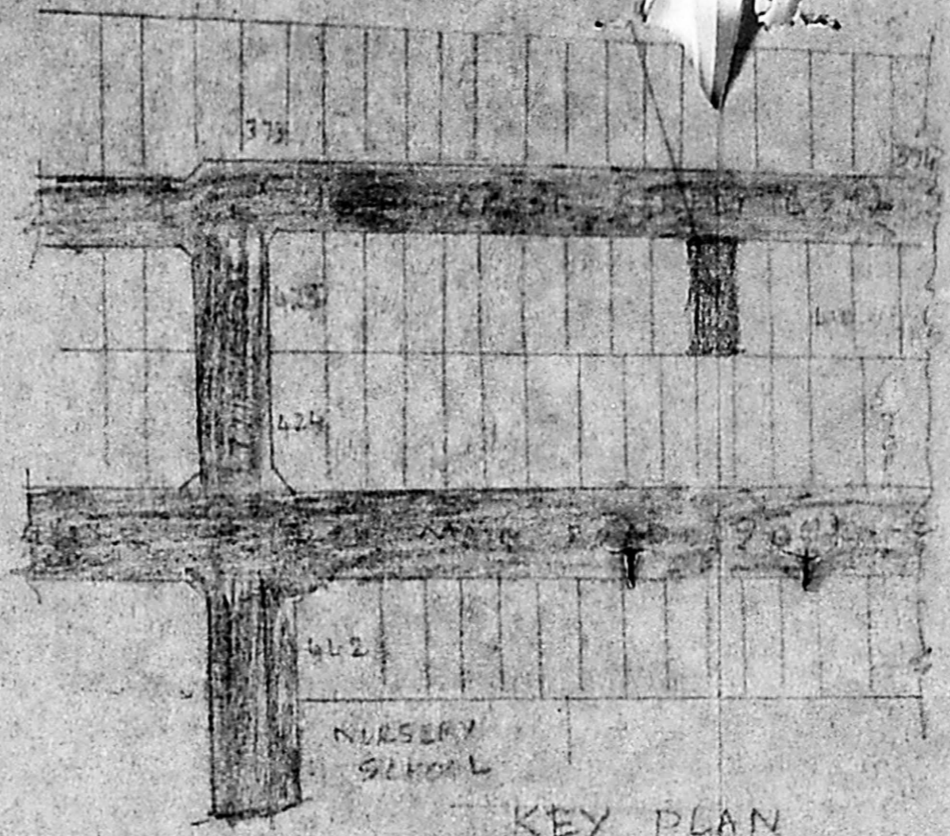


KEY PLAN


Planning Permit No. A/2047/357/96
APPROVED
 SUBJECT TO THE CONDITIONS IN THIS OFFICE LETTER.
 No. A2/13252/96 Date 31.7.96
 FOR MEMBER SECRETARY
 MADRAS METROPOLITAN
 DEVELOPMENT AUTHORITY
 MADRAS 600 008.

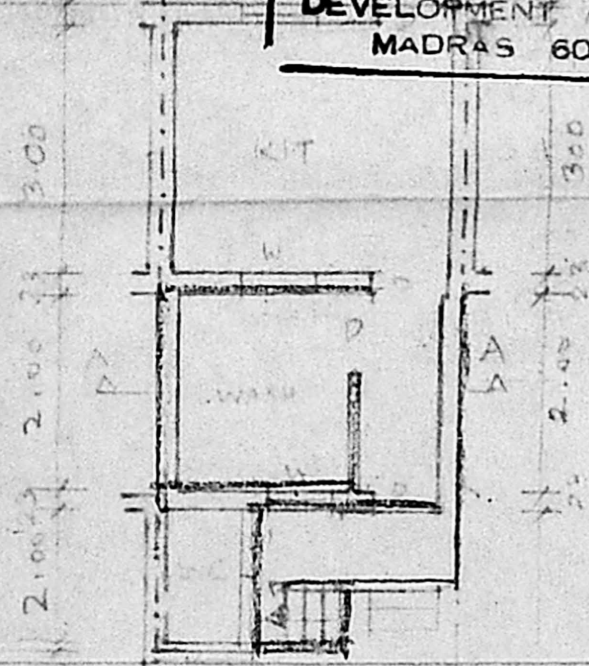

GROUND FLOOR PLAN

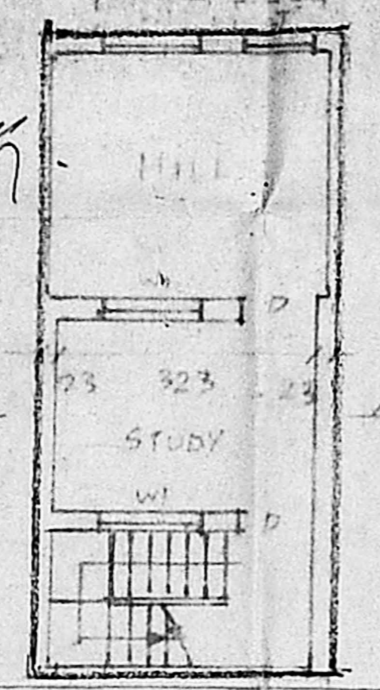

FIRST FLOOR PLAN

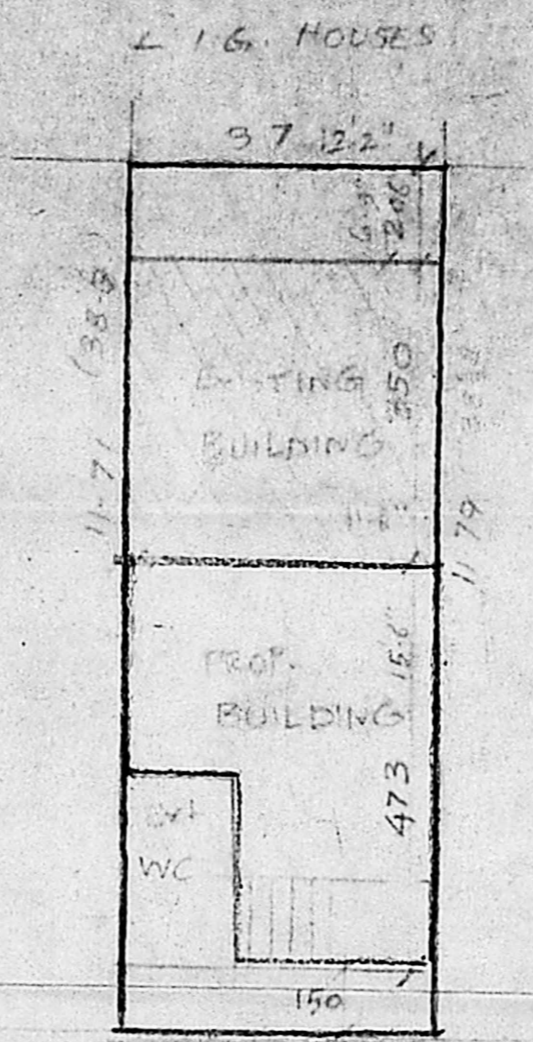

SITE PLAN