


PROPOSED DWELLING HOUSE IN PLOT No. 12 PL, SY. No. 265/3 AT
LAKSHMIPURAM, OF V. No. 20, TIRUNINRAVUR VILLAGE &
TOWN PANCHAYAT LIMIT, CHENGAI M.G.R. DL.

SCALE 1:100

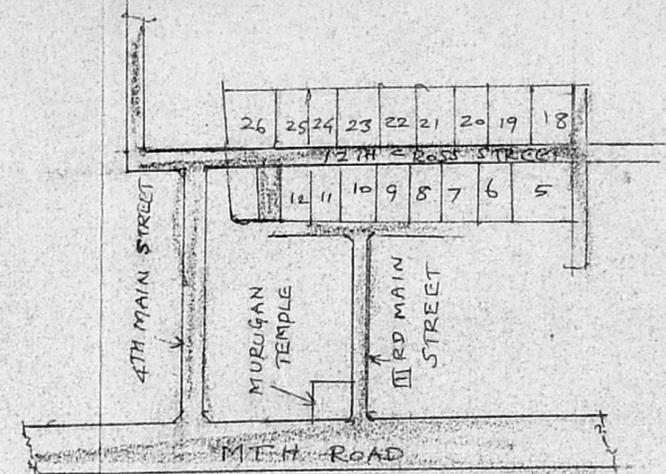

KEY PLAN
(N.T.S)

SCHEDULE OF JOINERIES

D	COUNTRY WOOD DOOR	3'3" x 7'0"
D1	"	3'0" x 6'6"
D2	"	2'6" x 6'6"
W	C.W GLAZED WINDOW	5' x 4'6"
W1	"	3'3" x 4'6"
W2	"	4'0" x 2'0"
V	VENTILATOR	2'0" x 1'6"
CB	CUP BOARD	
G	GRILL	


AREA STATEMENT

AREA OF SITE	2100 SFC (195.09 m ²)
PLINTH AREA OF PROPOSED BUILDING	628 SFC (58.40 m ²)
COVERAGE	30%
F.S.I	0.30


LEGEND:

PROPOSALS SHOWN IN	[Symbol]
EXISTING ROAD	[Symbol]
BOUNDARY OF SITE	[Symbol]


T. E. Andal
MRS. T. E. ANDAL
OWNER
[Signature]
Shanmuga Sundaram, D.C.E.
SURVEYOR & CONSULTING ENGINEER
Tiruninravur Town Panchayat
1000, M. T. H. Road
Tiruninravur, R.S. 602 024.
LICENSED SURVEYOR

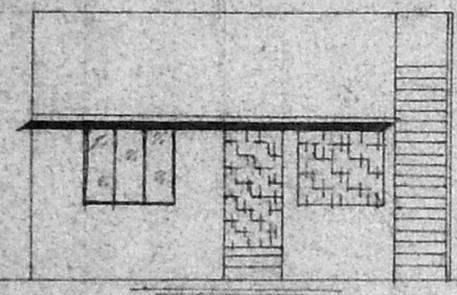


FRONT ELEVATION

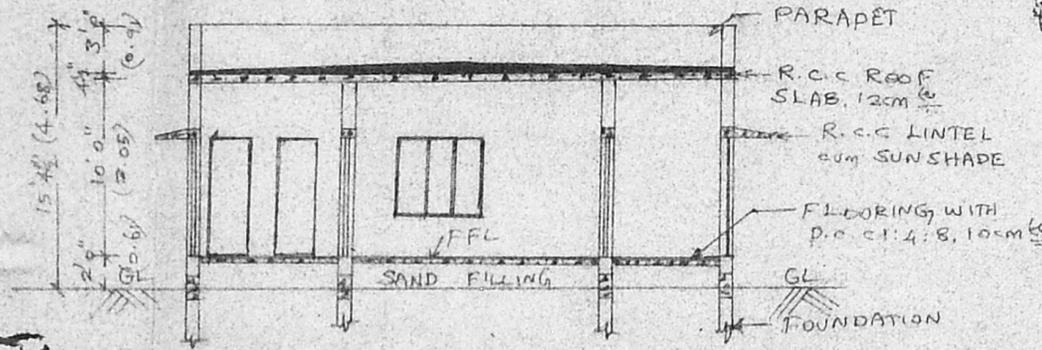

SECTION ON AA'

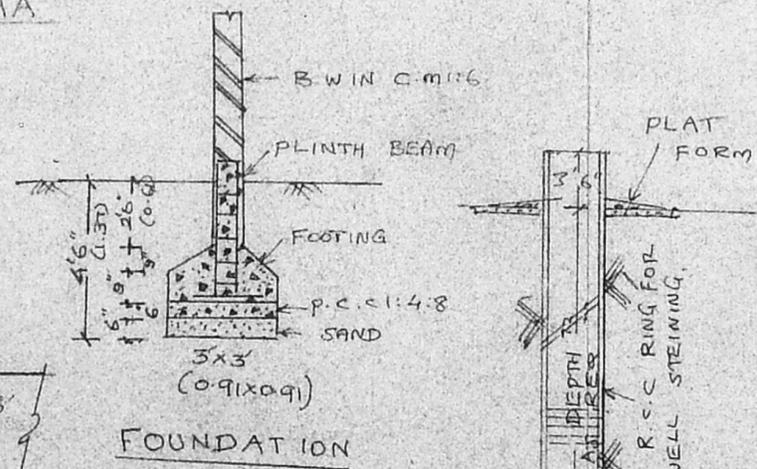


FOUNDATION

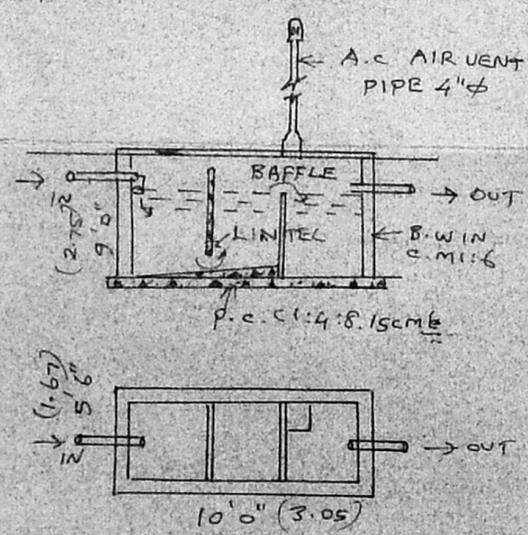


SEPTIC TANK

Planning Permit No. A/20428/314/96
APPROVED
SUBJECT TO THE CONDITIONS IN THIS OFFICE LETTER.
No. H2/13945/96. Dated 7-7-96
FOR MEMBER SECRETARY
MADRAS METROPOLITAN DEVELOPMENT AUTHORITY
MADRAS 600 008.

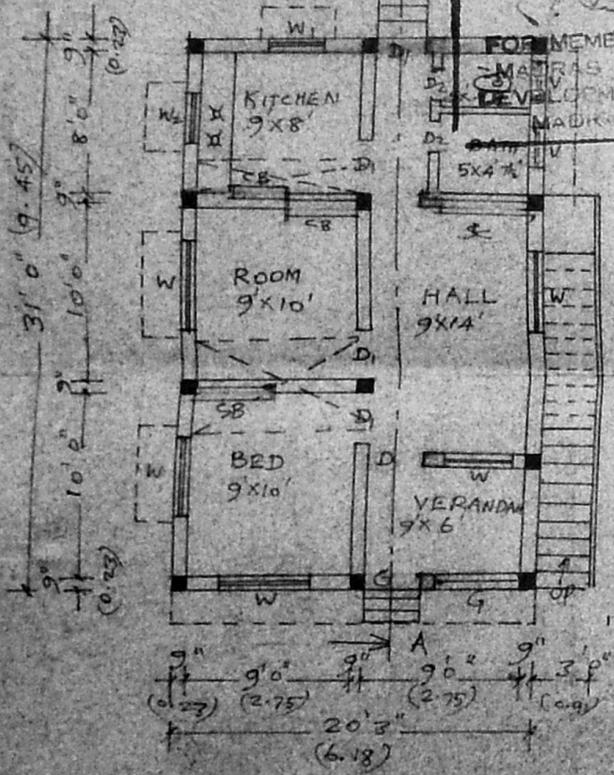

PLAN

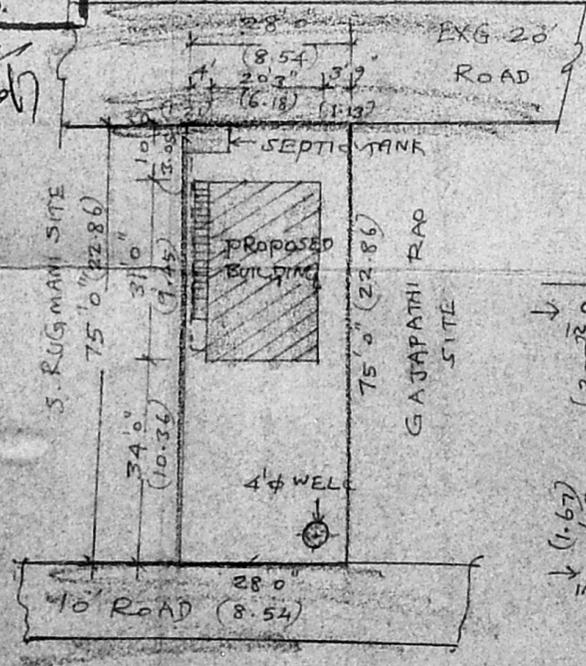

SITE PLAN
SCALE 1:300