



SCHEDULE OF JOINERY


D	- DOOR	- 3'-3" x 7'-0"	- 1.0 x 2.13
D ₁	"	- 3'-0" x 7'-0"	- 0.91 x 2.13
D ₂	"	- 2'-6" x 7'-0"	- 0.76 x 2.13
W	- WINDOW	- 5'-0" x 4'-0"	- 1.57 x 1.37
W ₁	"	- 4'-0" x 4'-6"	- 1.22 x 1.37
W ₂	"	- 3'-0" x 4'-6"	- 0.91 x 1.37
V	- VENTILATOR	- 3'-0" x 2'-0"	- 0.91 x 0.61

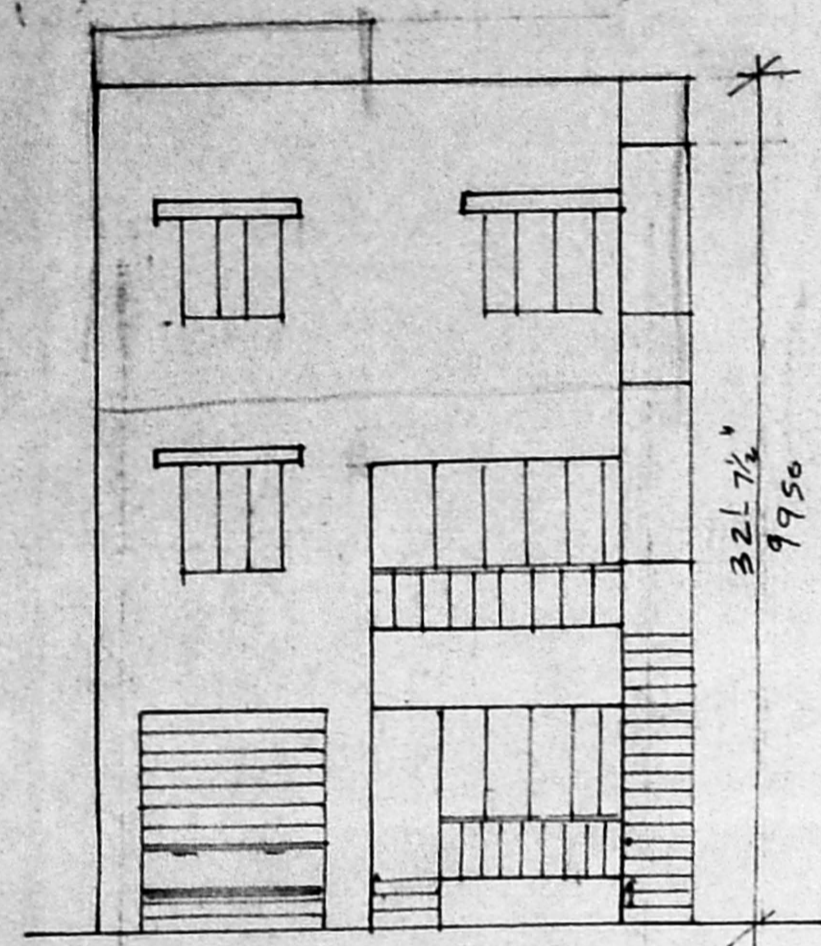


FRONT ELEVATION

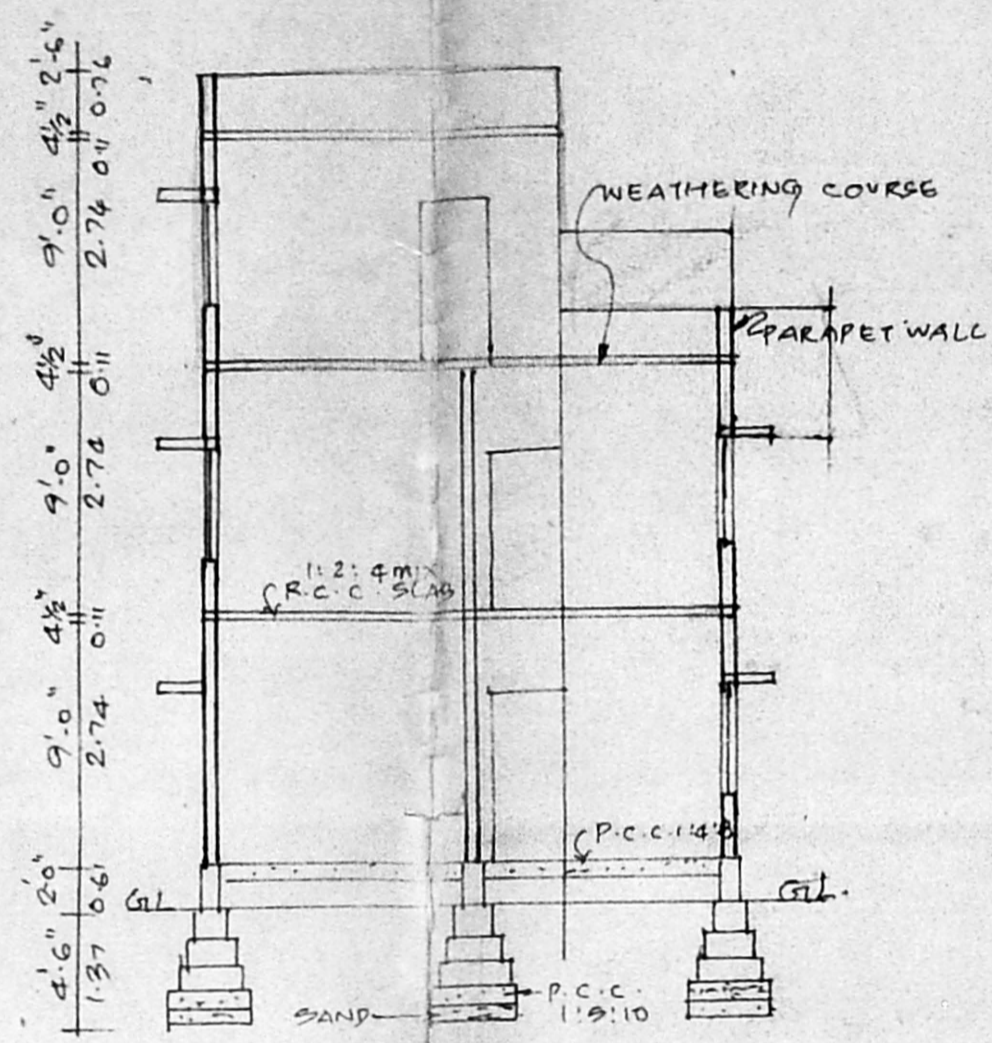

SECTION ON ABCD

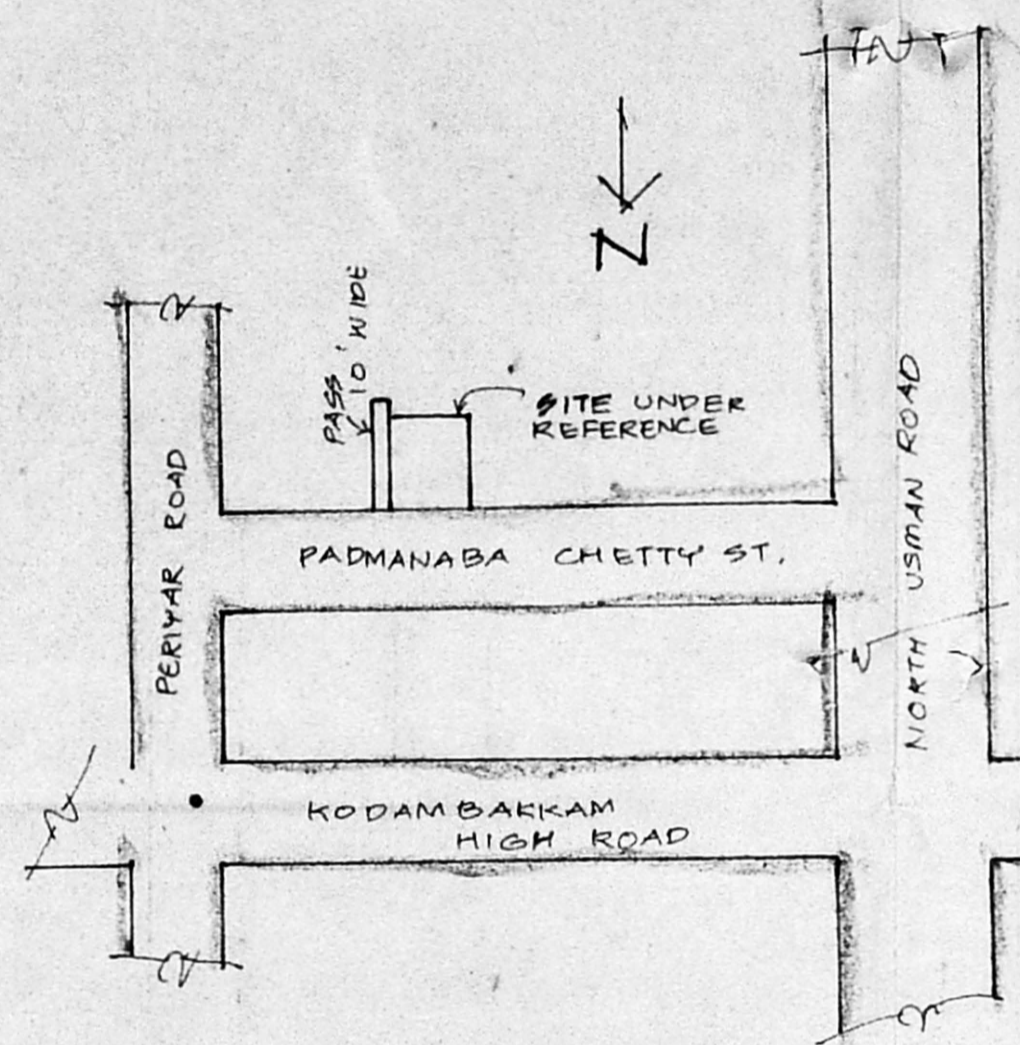


KEY PLAN (NOT TO SCALE)

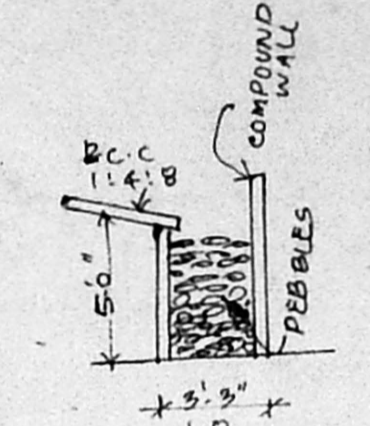


SECTION ON XY


A/20425/311/96
 Planning Permit No.
APPROVED
 SUBJECT TO THE CONDITIONS IN THIS OFFICE LETTER.
 A2/1475/96 Date: 19.7.96
 FOR MEMBER SECRETARY
 MADRAS METROPOLITAN
 DEVELOPMENT AUTHORITY
 MADRAS - 600 008.

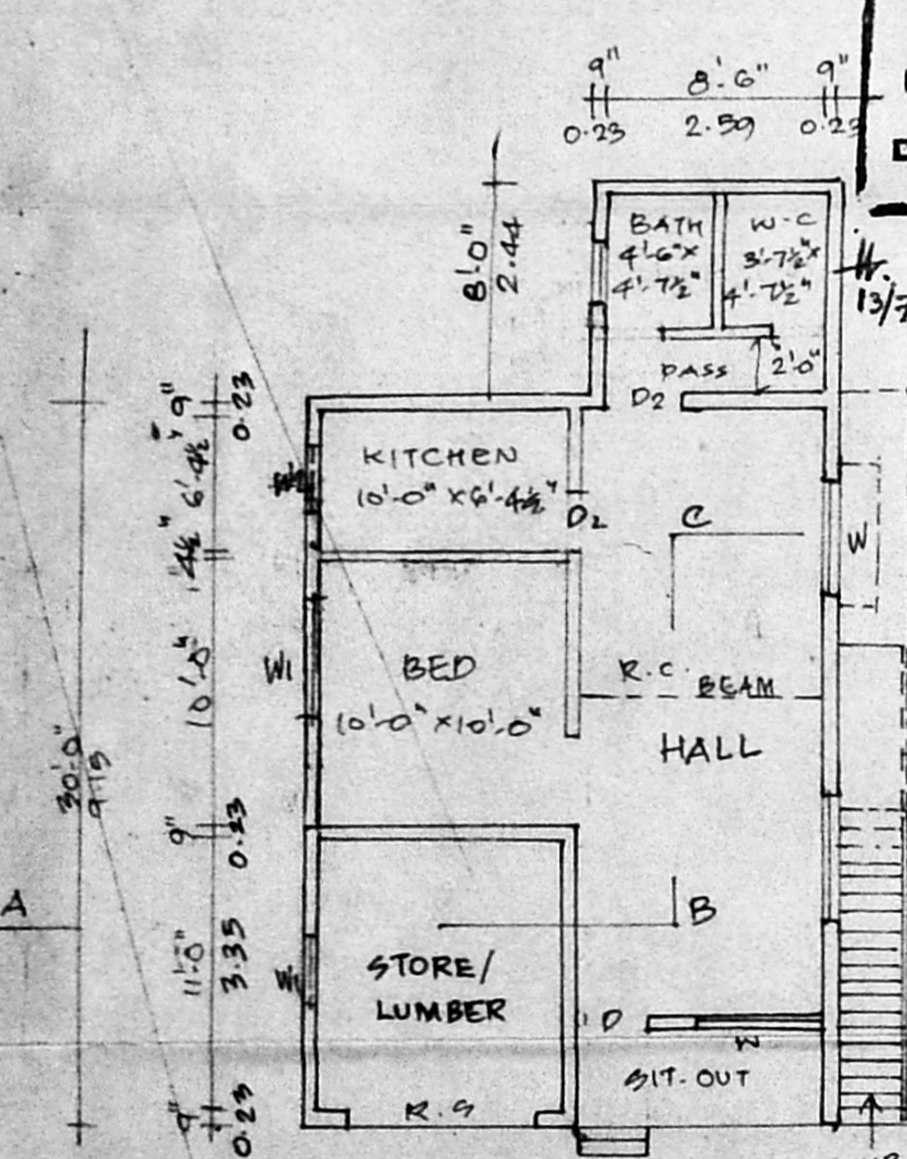


GROUND FLOOR PLAN

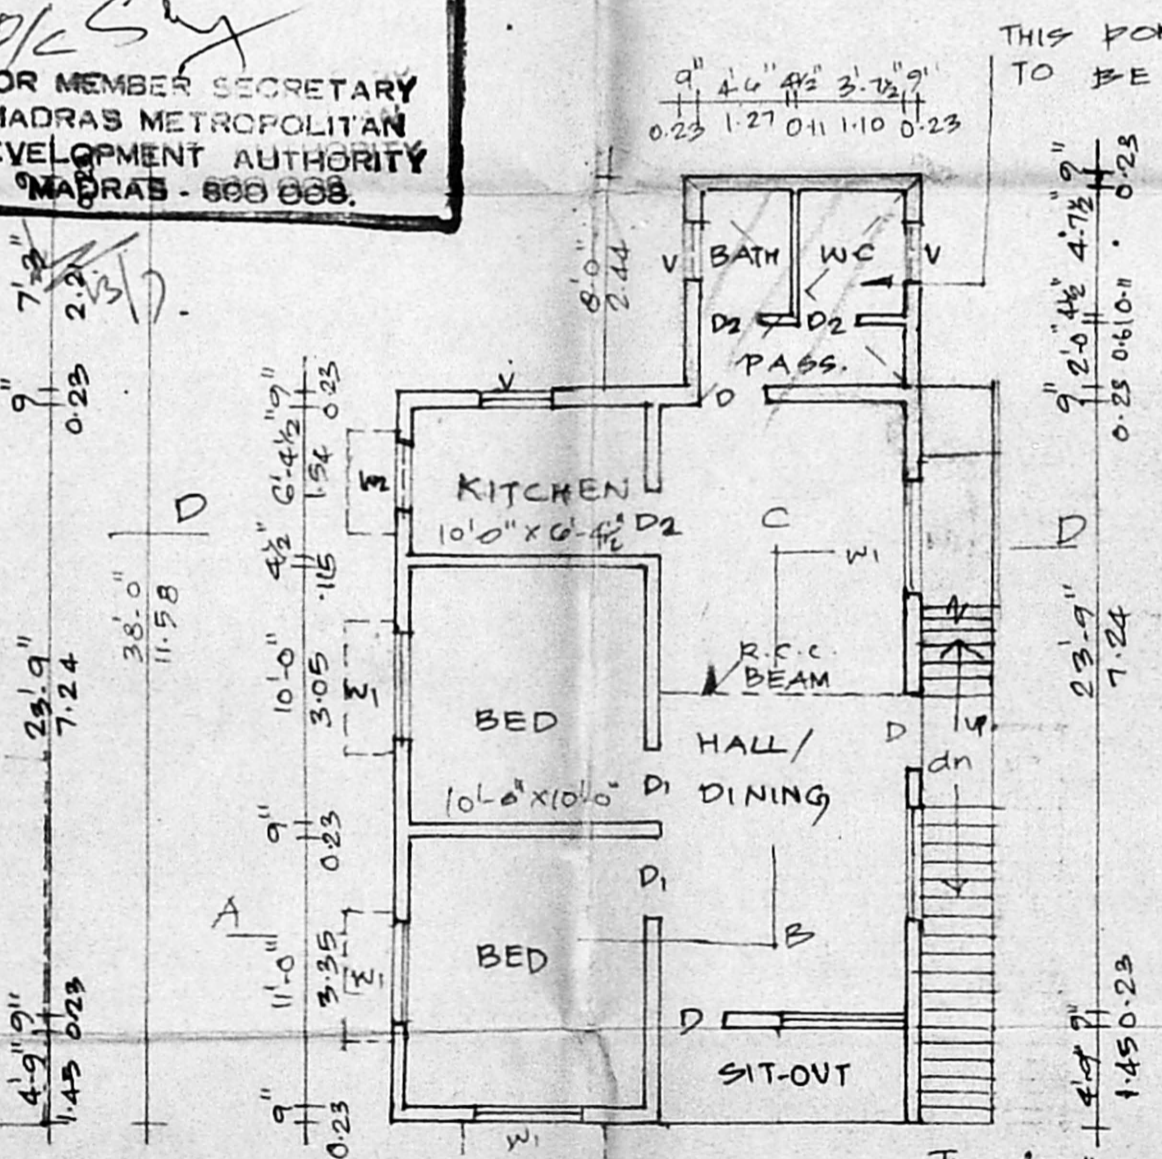

FIRST FLOOR PLAN

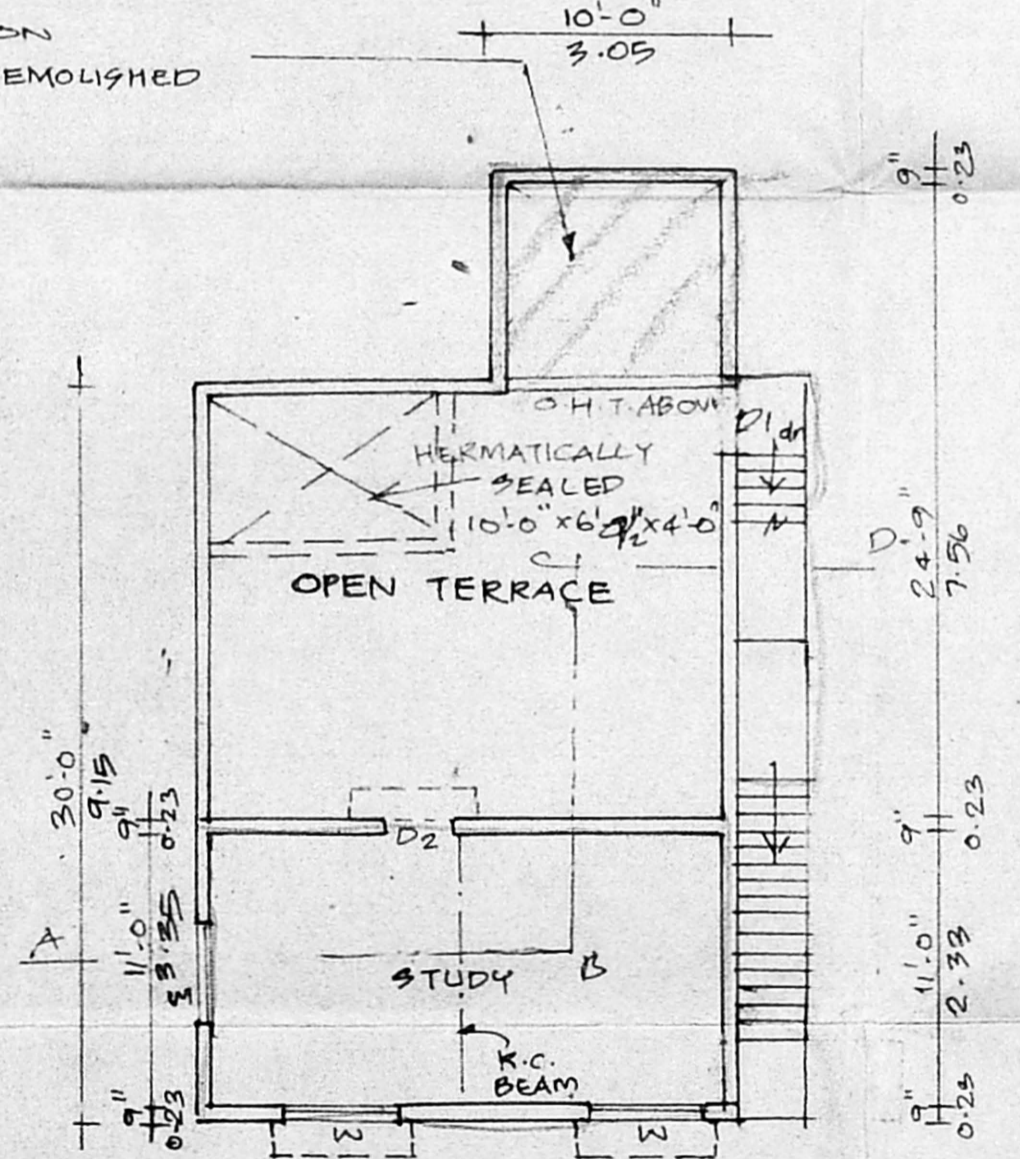

SECOND FLOOR PLAN

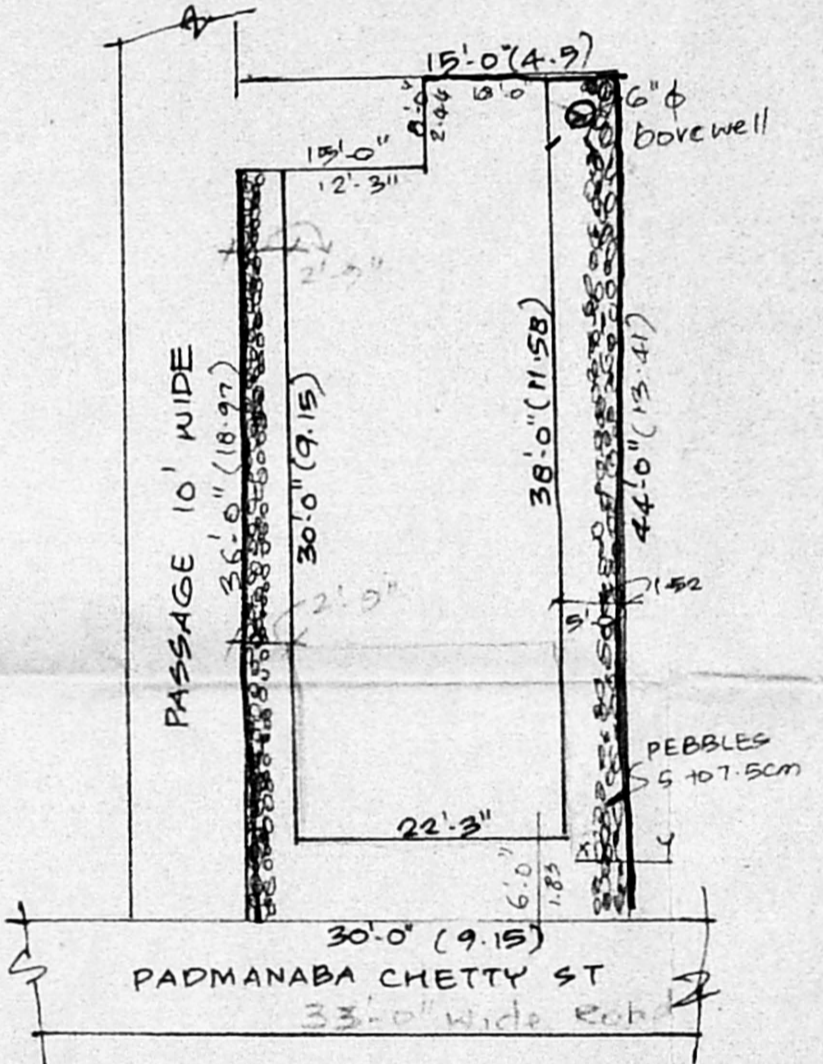

SITE PLAN SCALE: 1:200

COLOUR INDEX

EXISTING	
PROPOSAL	
ROAD	
BOUNDARY	

AREA STATEMENT

PLOT EXTENT	1200 SQFT
GROUND FLOOR	741.50 SQFT
FIRST FLOOR	667.50 SQFT
SECOND FLOOR	278.12
TOTAL AREA	1673.12
PLOT COVERAGE	62 %
F.S.I	1.41

OWNER

(Signature)

PLAN SHOWING THE PROPOSED ADDITIONAL CONSTRUCTION OF 2ND FLOOR PART TO THE EXISTING DWELLING AT G.A. PADMANABA CHETTY ST, T. NAGAR MADRAS - 17 R.G. NO: 30, T.G. NO: 8034

SCALE: 1:100

LICENSED SURVEYOR
(Signature)
 R.V. KATHIRAVAN, B.Arch: M.P. (Housing), M.C.A., A.I.T.P.
 REGISTERED ARCHITECT & PLANNER.
 C.A./87/11181
 Class-I, Licenced Surveyor No: R.A. 136
 Corporation of Madras.
 1092, 18th Central Circle, K-1, Mahalaxmi Nagar, T. Nagar, Madras - 600 032, Vyasarathi, Madras - 600 032.